



Government of Karnataka

**PUBLIC WORKS DEPARTMENT,
NATIONAL HIGHWAYS DIVISION, KALBURAGI**



Government of India


Government of India

“Widening/Re-Construction to Four Lane from Km 0.000 to Km 15.870 starts near Miriyan Telangana/Karnataka border and ends at Chincholi Section of NH-167N in Kalaburagi District in the State of Karnataka under Annual Plan 2023-24.”

SERVICE ROAD PLAN AND PROFILE



VISTAARA INFRA CONSULTANTS
7, Opp St.Rock's Church,
Meginapalya, Chelekere,
Kalyan Nagar, Bangalore - 560043

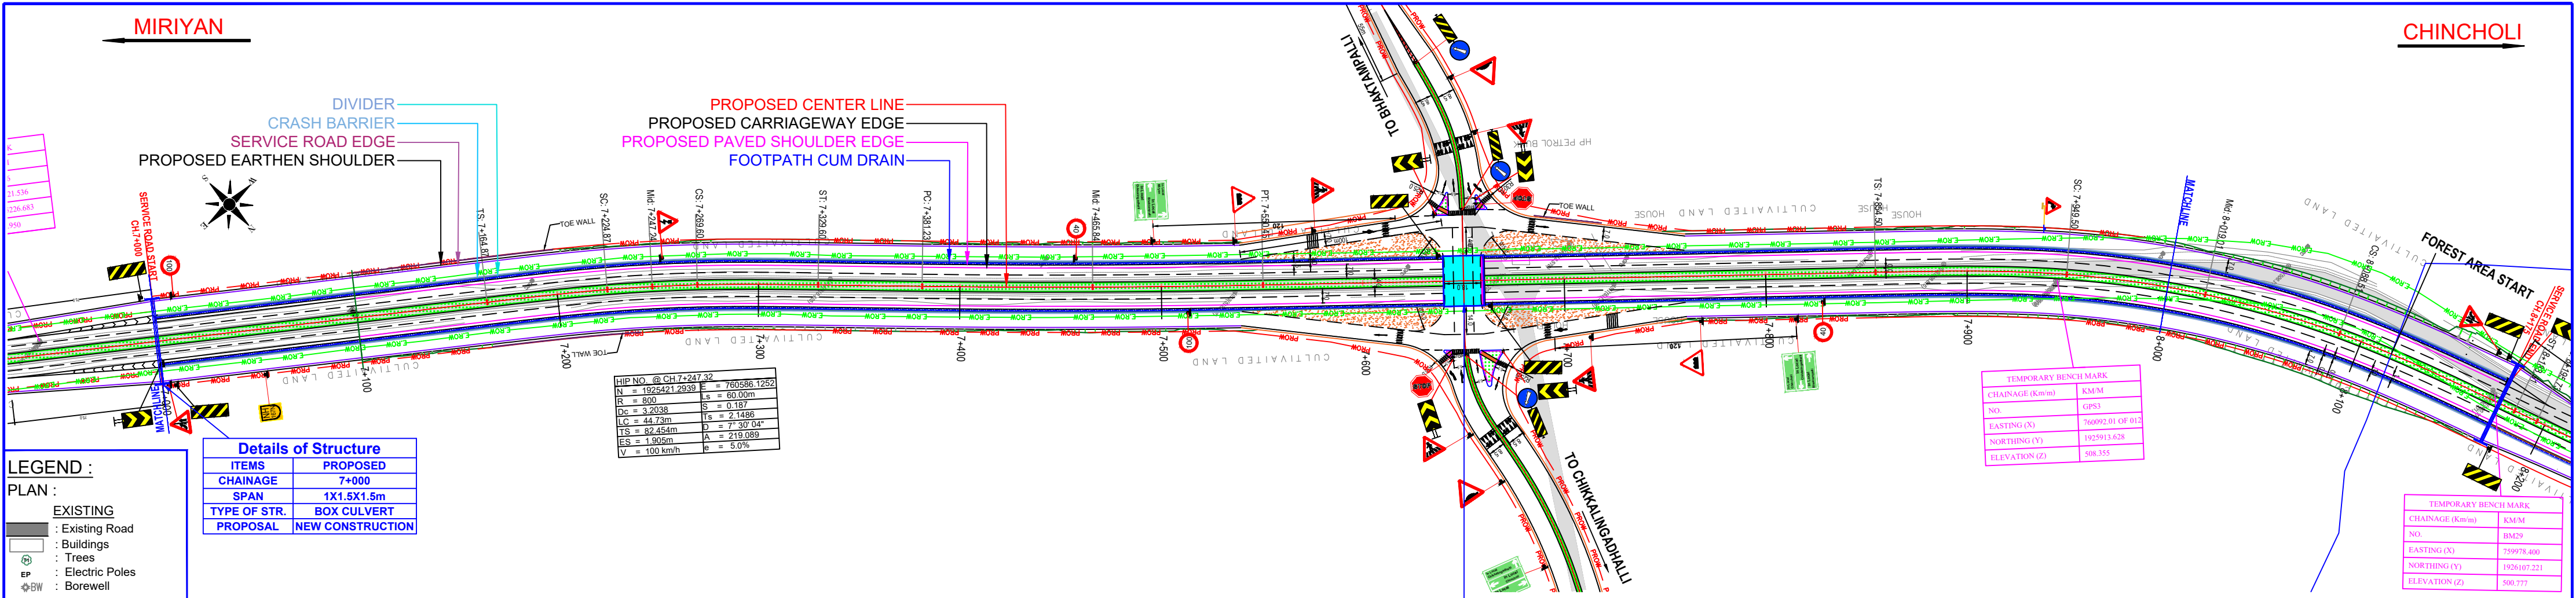

LEGEND :

PLAN :

EXISTING

- Existing Road
- Buildings
- Trees
- Electric Poles
- Borewell

PROPOSED

- Drain Edge
- Center
- C/W Edge
- Paved Shoulder Edge
- Earthen Shoulder Edge

Culvert

- New Construction/Reconstruction
- Drain

PROFILE :

- Proposed road level
- Existing Ground Level
- LHS SERVICE ROAD
- RHS SERVICE ROAD

Details of Structure	
ITEMS	PROPOSED
CHAINAGE	7+000
SPAN	1X1.5X1.5m
TYPE OF STR.	BOX CULVERT
PROPOSAL	NEW CONSTRUCTION


HIP NO. @ CH 7+247.32	
N = 1925421.2939	E = 760586.1252
R = 600	S = 0.187
Dc = 5.2038	TS = 2.1486
LC = 44.73m	D = 7.30.04"
TS = 82.454m	A = 219.089
VS = 1.890m	e = 5.0%
V = 100 km/h	

TEMPORARY BENCH MARK	
CHAINAGE (Km/m)	KMM
NO.	GPS3
EASTING (X)	760992.01 of 012
NORTHING (Y)	1925913.628
ELEVATION (Z)	508.355

TEMPORARY BENCH MARK	
CHAINAGE (Km/m)	KMM
NO.	BM29
EASTING (X)	759978.400
NORTHING (Y)	1926107.221
ELEVATION (Z)	506.777

Details of Structure	
ITEMS	PROPOSED
CHAINAGE	7+650
SPAN	1X30.0m
TYPE OF STR.	VOP
PROPOSAL	NEW CONSTRUCTION

FRL @ CENTER LINE
OGL @ SERVICE ROAD CENTER LINE (LHS)

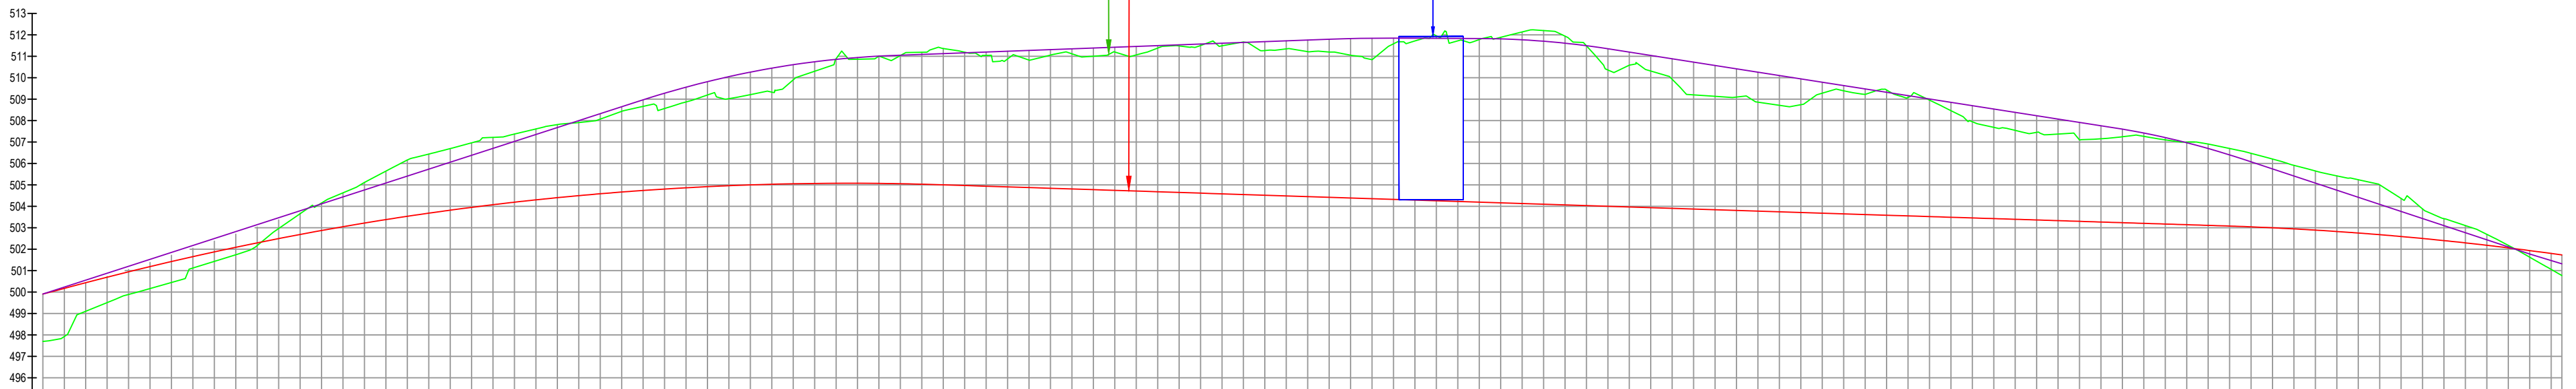

FRL @ MAIN CARRIAGEWAY (m)	499.910 499.735 500.168 500.434 500.693 500.944 501.188 501.424 501.653 501.874 502.088 502.295 502.494 502.686 502.871 503.048 503.218 503.380 503.534 503.680 503.819 503.951 504.076 504.193 504.302 504.404 504.499 504.586 504.666 504.740 504.806 504.866 504.917 504.972 505.010 505.048 505.086 505.124 505.162 505.199 505.237 505.275 505.312 505.350 505.388 530.962 530.000 530.038 530.076 548.240
----------------------------	---

MIRIYAN

CHINCHOLI

PROPOSED CENTER LINE
PROPOSED CARRIAGEWAY EDGE
PROPOSED PAVED SHOULDER EDGE
FOOTPATH CUM DRAIN

DIVIDER
CRASH BARRIER
SERVICE ROAD EDGE

PROPOSED EARTHEN SHOULDER

MARK	CH	ST	CH	ST
MARK	CH	ST	CH	ST
MARK	CH	ST	CH	ST
MARK	CH	ST	CH	ST

HP NO. 88 CH 17.455.50	
N = 1825677.680	E = 760933.400
S = 500	W = 0
P = 1.000	Q = 0
R = 100.000	T = 1.000
U = 0.000	V = 0.000
W = 0.000	X = 0.000
Y = 0.000	Z = 0.000

HP NO. 88 CH 17.455.50	
N = 1825677.680	E = 760933.400
S = 500	W = 0
P = 1.000	Q = 0
R = 100.000	T = 1.000
U = 0.000	V = 0.000
W = 0.000	X = 0.000
Y = 0.000	Z = 0.000

TEMPORARY BENCH MARK	
CHAINAGE (KM)	8+175
NO.	1000
EASTING (X)	1000000.00
NORTHING (Y)	1000000.00
ELEVATION (Z)	100.00

ITEMS	PROPOSED
CHAINAGE	8+175
SPAN	1X1.5X1.5m
TYPE OF STR.	BOX CULVERT
PROPOSAL	NEW CONSTRUCTION

ITEMS	PROPOSED
CHAINAGE	8+460
SPAN	1X1.5X1.5m
TYPE OF STR.	BOX CULVERT
PROPOSAL	NEW CONSTRUCTION

LEGEND :

PLAN :

EXISTING	
Existing Road	
Buildings	
Trees	
Electric Poles	
Borewell	
PROPOSED	
Drain Edge	
Center	
C/W Edge	
Paved Shoulder Edge	
Earthen Shoulder Edge	
Culvert	
New Construction/ Reconstruction	
Drain	

PROFILE :


Proposed road level	
Existing Ground Level	
LHS SERVICE ROAD	
RHS SERVICE ROAD	

ITEMS	PROPOSED
CHAINAGE	7+650
SPAN	1X30.0m
TYPE OF STR.	VOP
PROPOSAL	NEW CONSTRUCTION

FRL @ CENTER LINE
OGL @ SERVICE ROAD CENTER LINE (RHS)

ITEMS	PROPOSED
CHAINAGE	8+175
SPAN	1X1.5X1.5m
TYPE OF STR.	BOX CULVERT
PROPOSAL	NEW CONSTRUCTION

ITEMS	PROPOSED
CHAINAGE	8+460
SPAN	1X1.5X1.5m
TYPE OF STR.	BOX CULVERT
PROPOSAL	NEW CONSTRUCTION

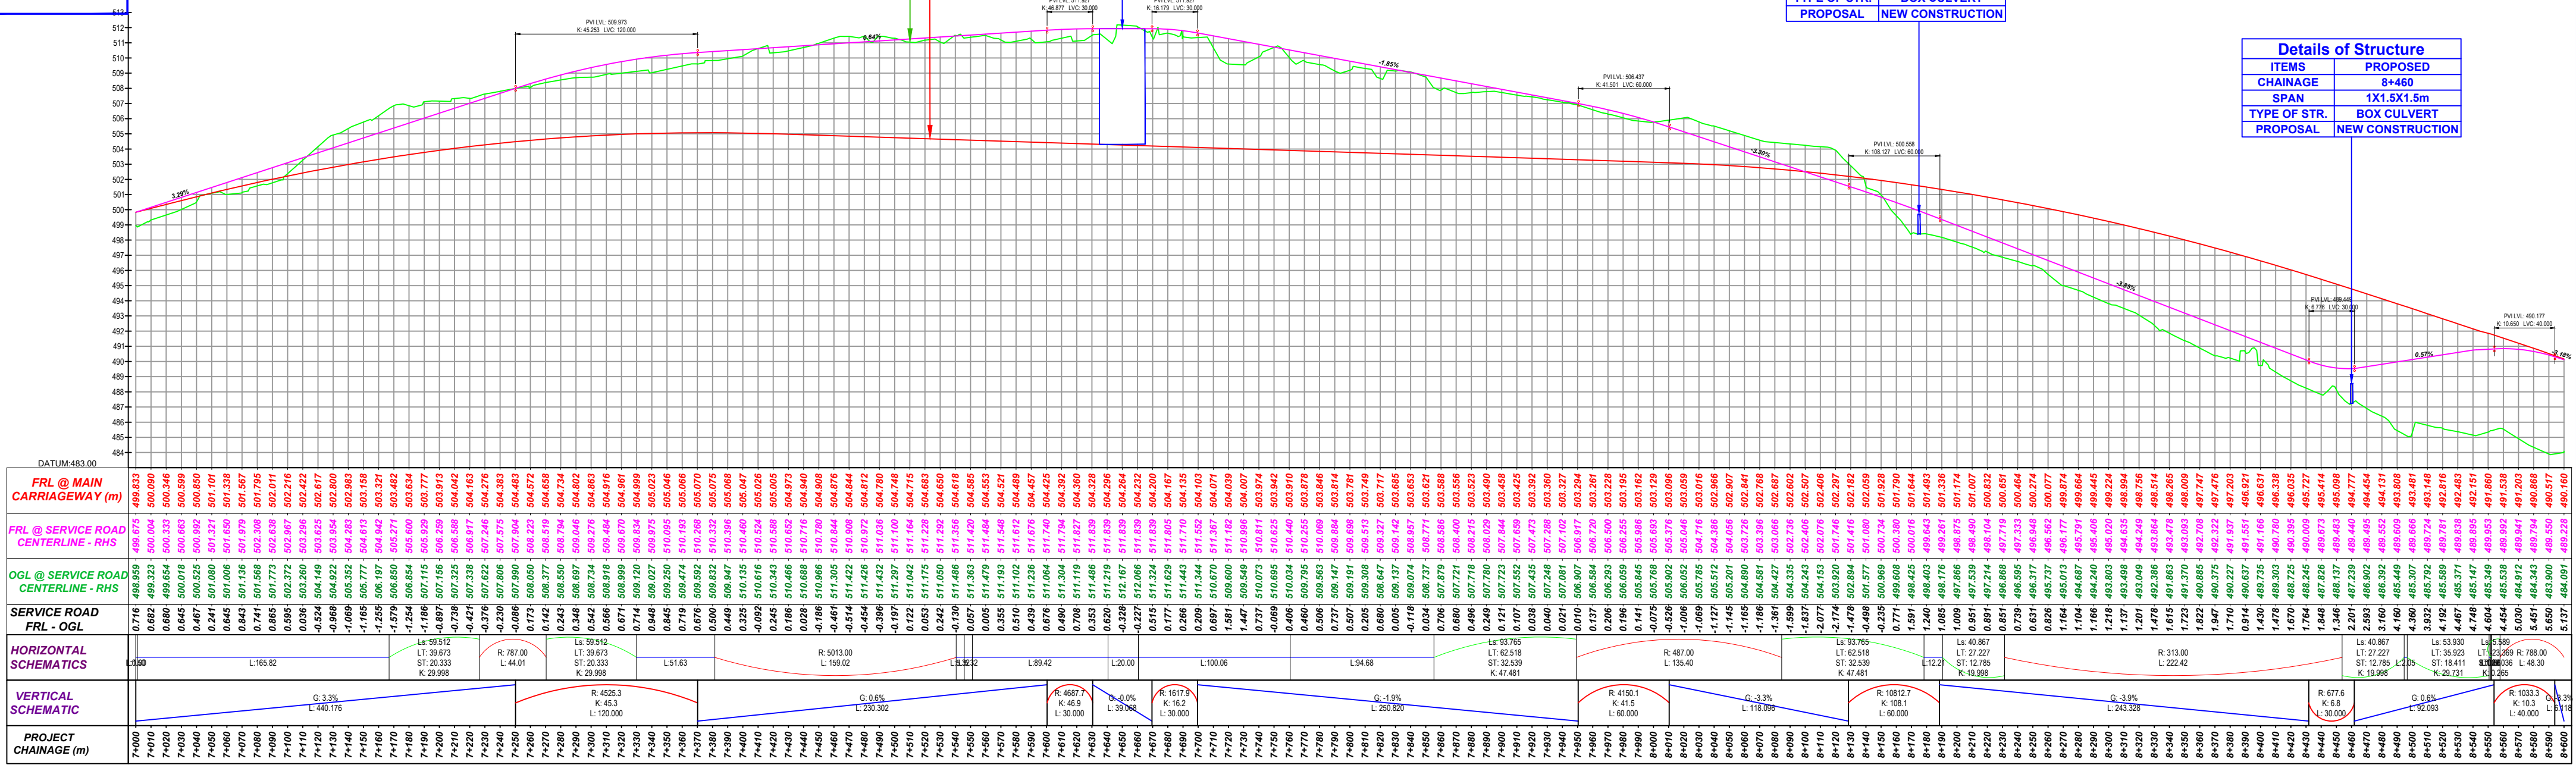

REV.	DATE	DESCRIPTION

Notice:

THIS DRAWING HAS NOT BEEN PUBLISHED AND IS ISSUED TO THE PARTY FOR THE SPECIFIC PURPOSE AND IT SHALL NOT BE REPRODUCED, COPIED, LENT OR OTHERWISE DISPOSED OF DIRECTLY OR INDIRECTLY, NOR USED FOR ANY OTHER PURPOSE OTHER THAN FOR WHICH IT IS FURNISHED.

Client:



PWD - National Highways
Kalaburgi Division
(Government Of Karnataka)

Consultants:



VISTAARA INFRA CONSULTANTS
#7, OPP ST. ROCK'S CHURCH, MEGINAPALYA
CHELEKERE, KALYAN NAGAR
BANGALORE - 560043
PH: +91 7019345532

Project:

WIDENING/RE-CONSTRUCTION TO FOUR LANE FROM KM 0.000
TO KM 15.870 STARTS NEAR MIRIYAN
TELANGANA/KARNATAKA BORDER AND ENDS AT CHINCHOLI
SECTION OF NH-167N IN KALABURGI DISTRICT IN THE STATE
OF KARNATAKA UNDER ANNUAL PLAN 2023-24.

DRAWN BY	NA
DESIGNED BY	AL
CHECKED BY	SMD
APPROVED BY	SK

DETAILED
PROJECT
REPORT

Title: SERVICE ROAD PLAN AND PROFILE
FROM: CH 7+000 TO CH 8+600 (RHS)

Size	Scale	Dr. No
A2	HOR-1:1000 VER-1:200	PWD/NH-167N/SR/PNP/002

Rev:

R0