

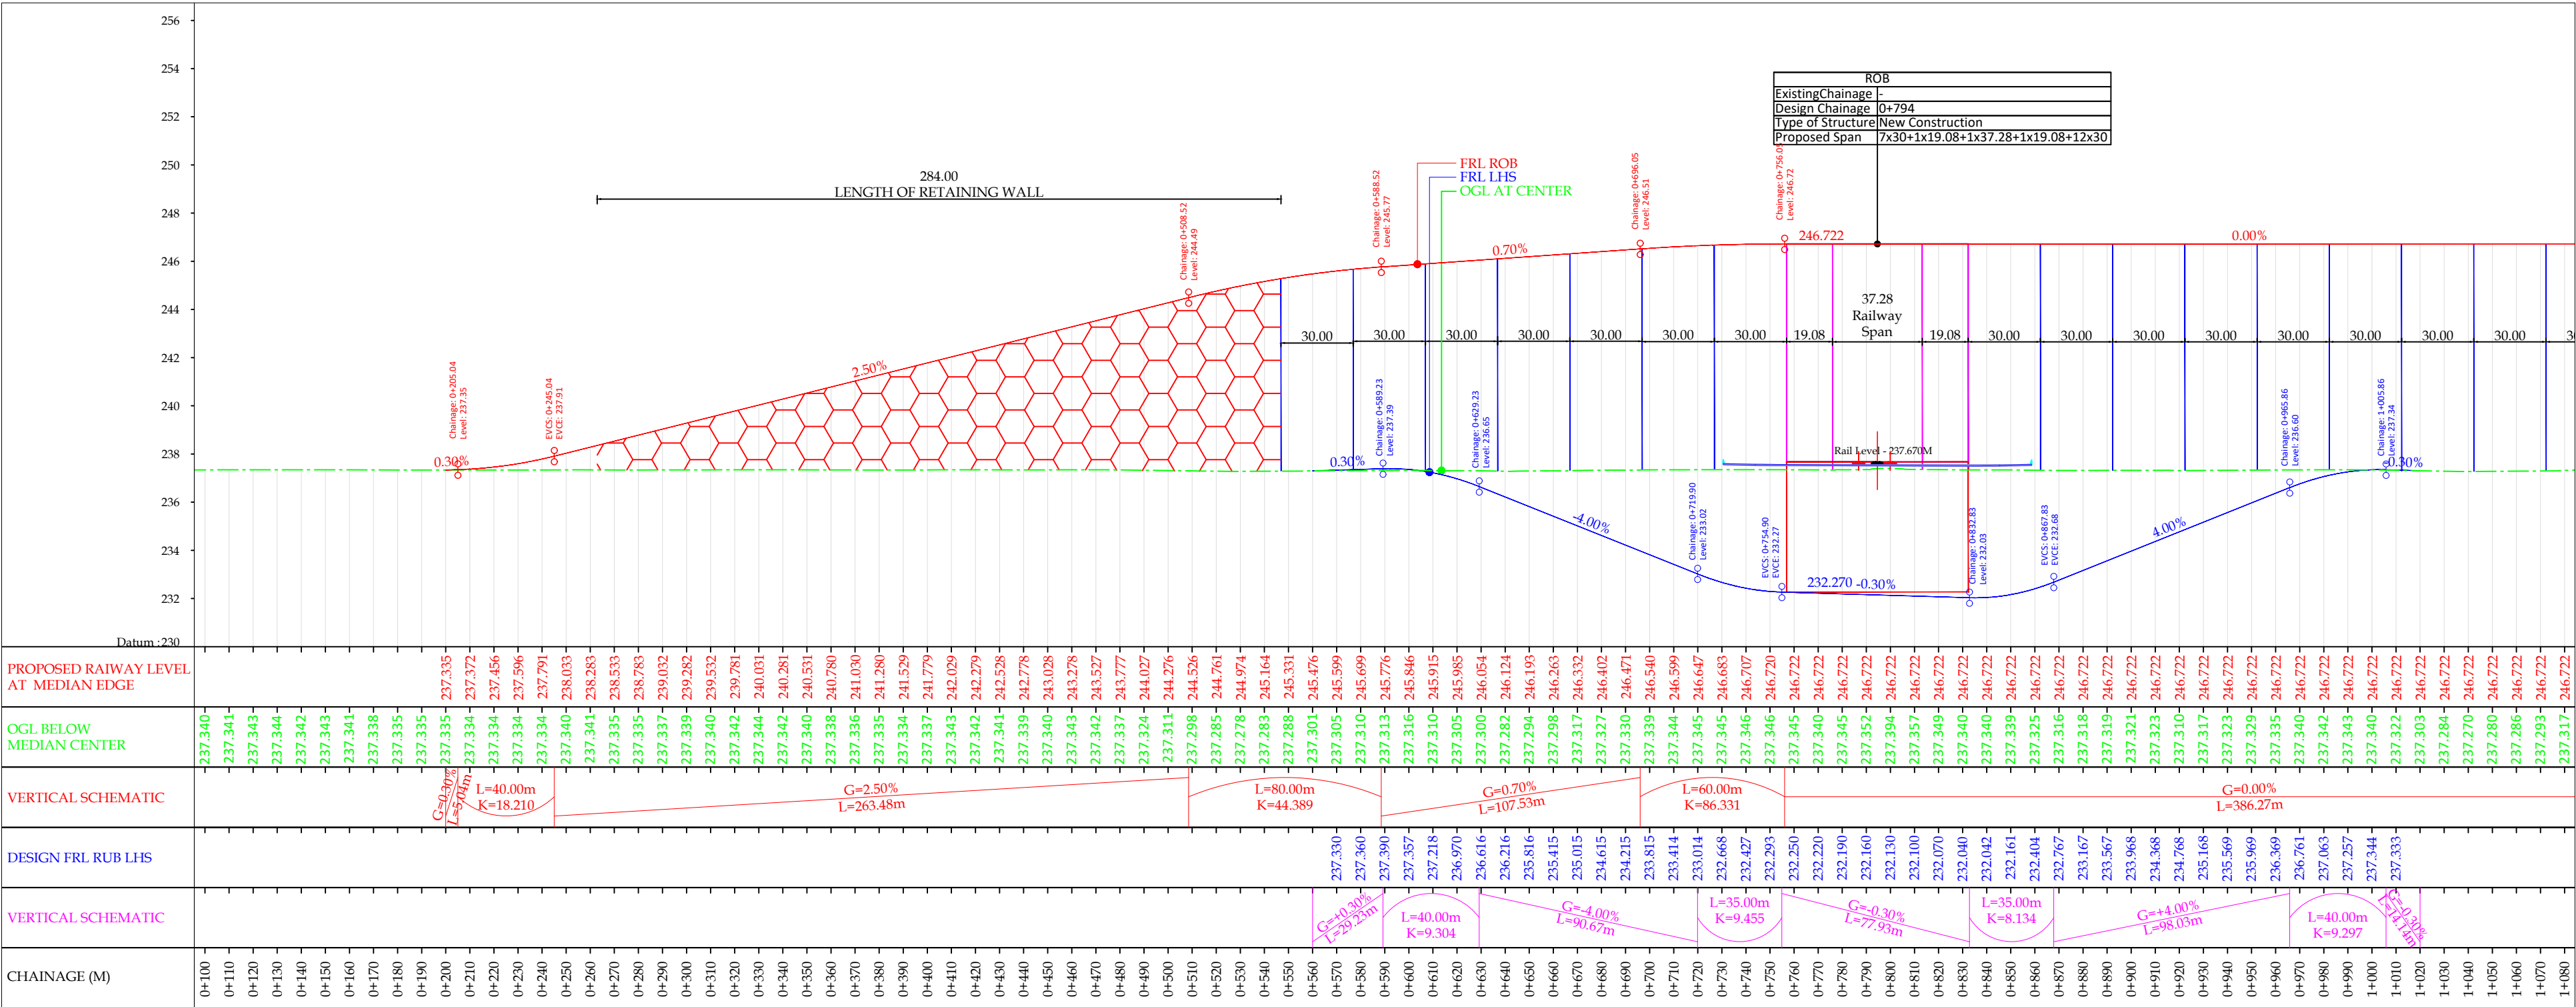


PLAN & PROFILE

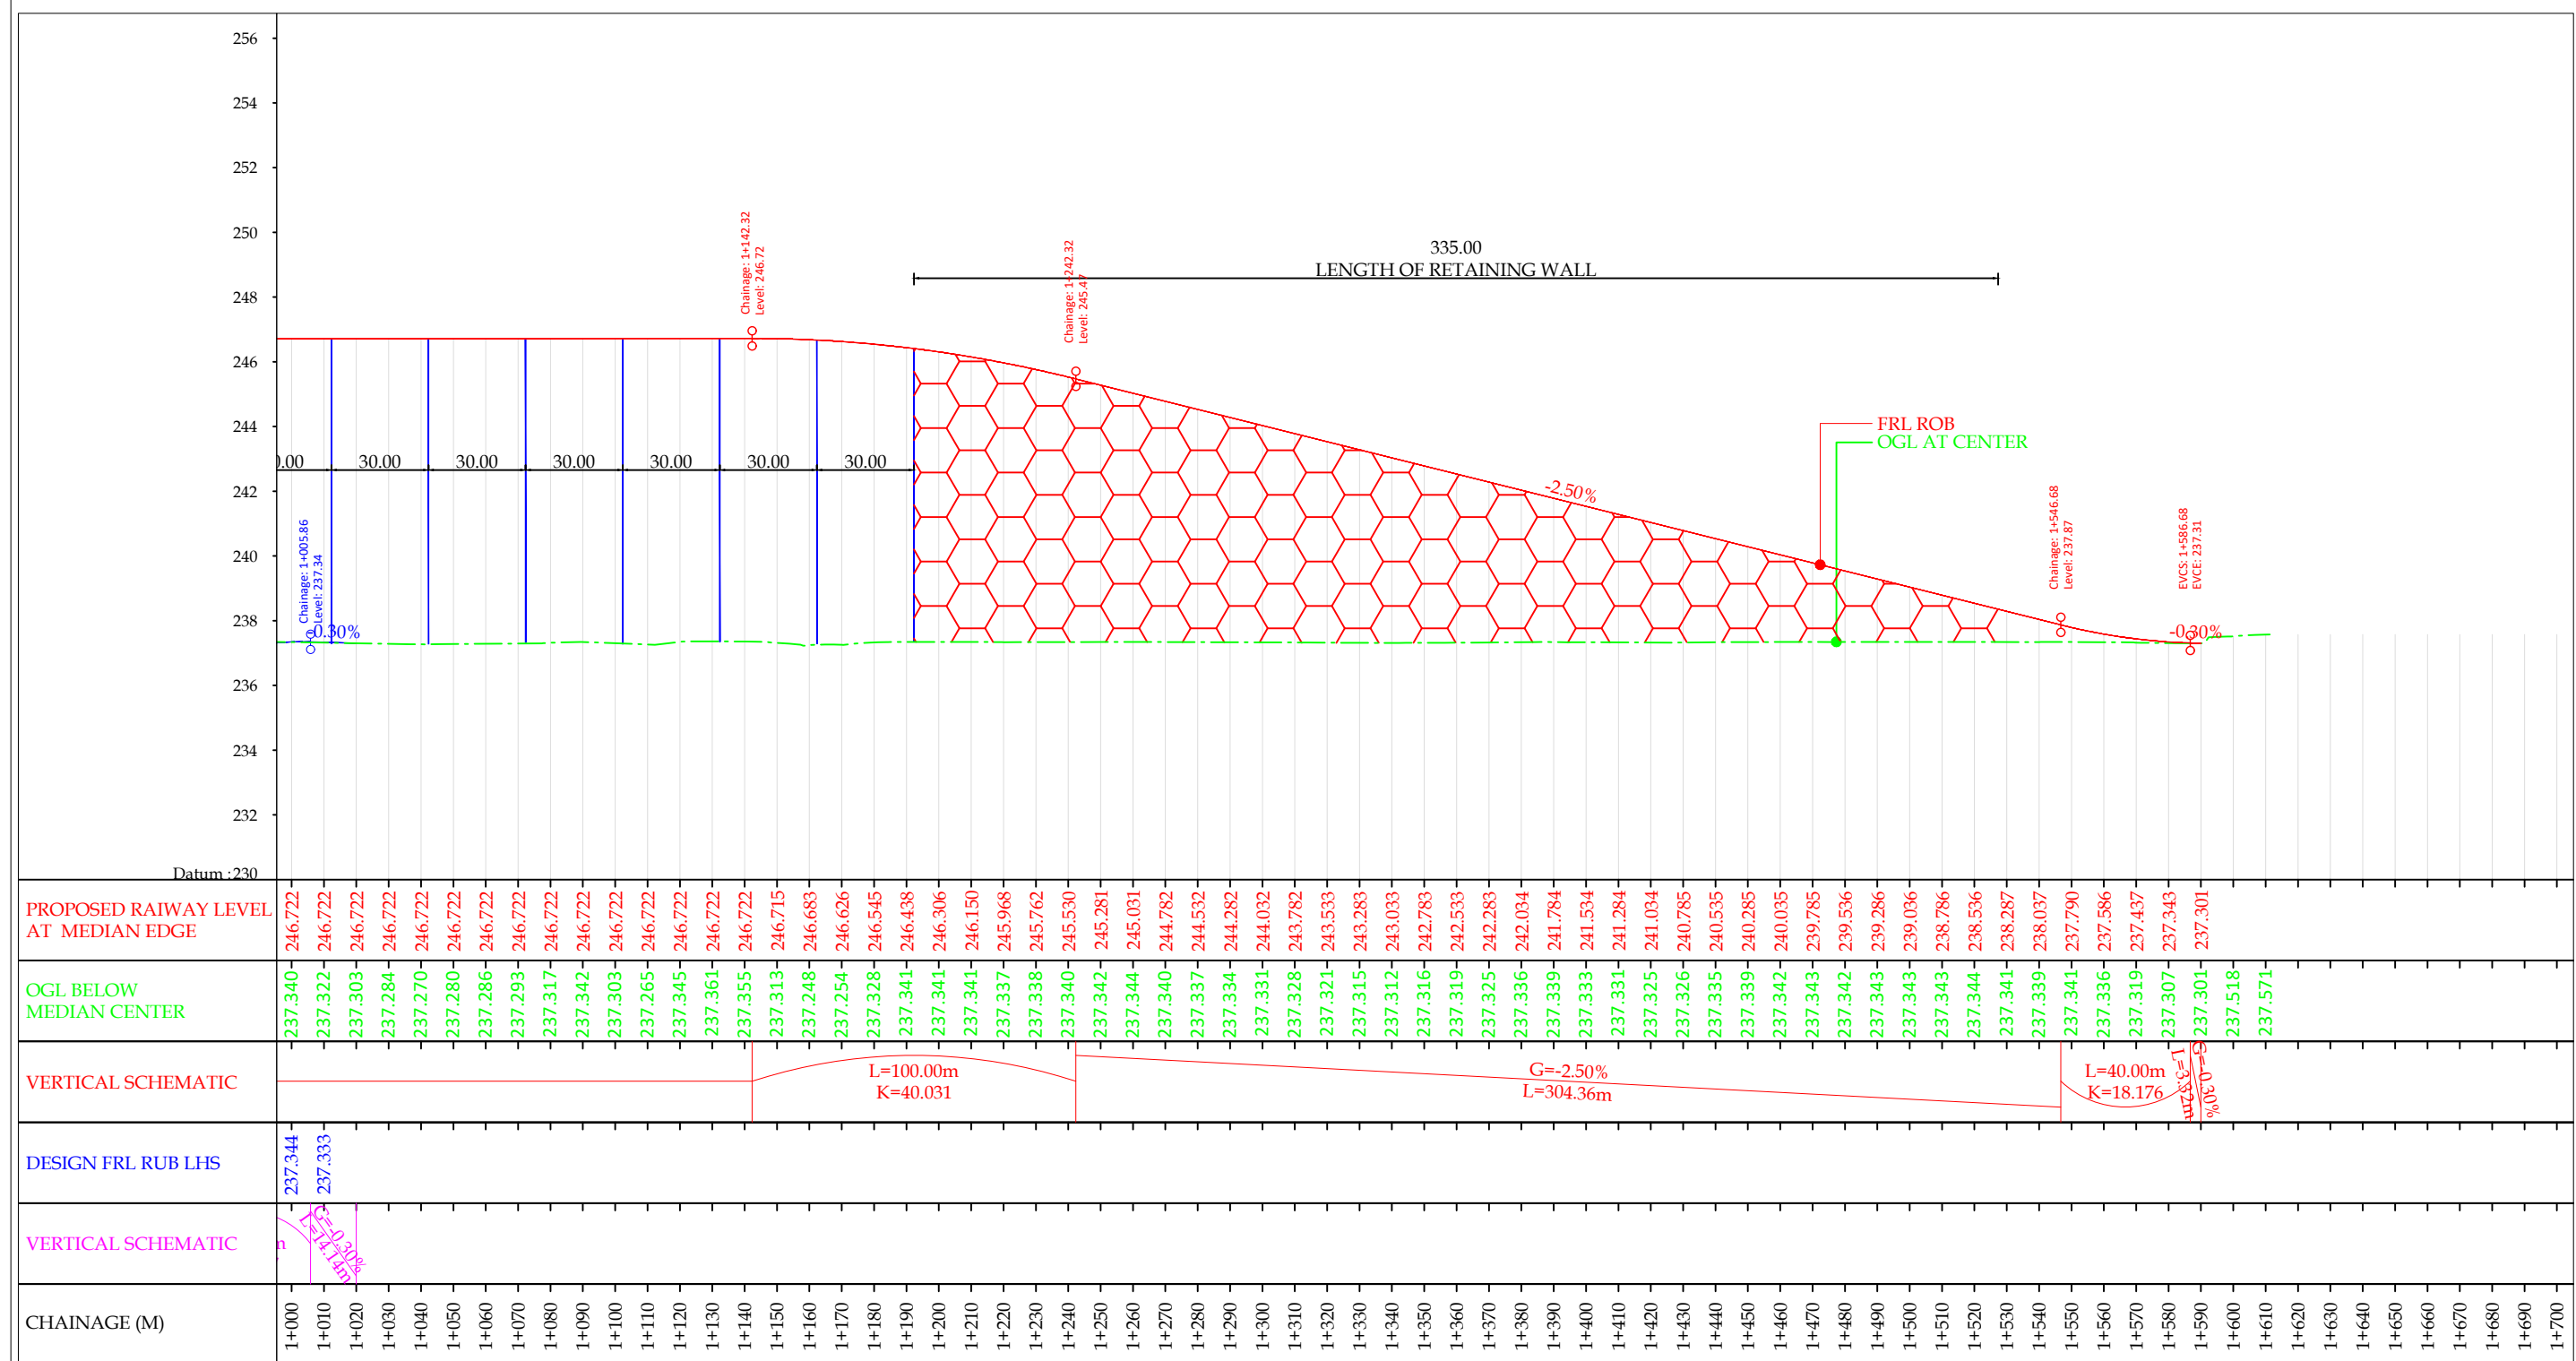

CLIENT:-			CONSULTANT:-			DRAWN			TITLE:-			DWG. NO :-		
MINISTRY OF ROAD TRANSPORT & HIGHWAYS			MSV INTERNATIONAL			R.KUMAWAT			PLAN & PROFILE OF PROPOSED ROB AT EXISTING LC:95			LC/95/ROB/P&P/01		
						P.YADAV			DETAIL:-			OCT.-2025		
						K.K.GAIRANI			PROJECT:-			SCALE :-		
						B.ANGIRA			CONSULTANCY SERVICES FOR PREPARATION OF DETAILED ENGINEERING REPORT FOR WIDENING TO 4- LANE OF MAHWA TO MANDAWAR SECTION OF NH-924 AND ROB LC NO. 95 ON ALWAR NUH SECTION OF NH-248A IN THE STATE OF RAJASTHAN			REV. NO :-		
RO	04-10-2025	INITIAL DRAWING												
REV	DATE	DESCRIPTION OF REVISIONS												

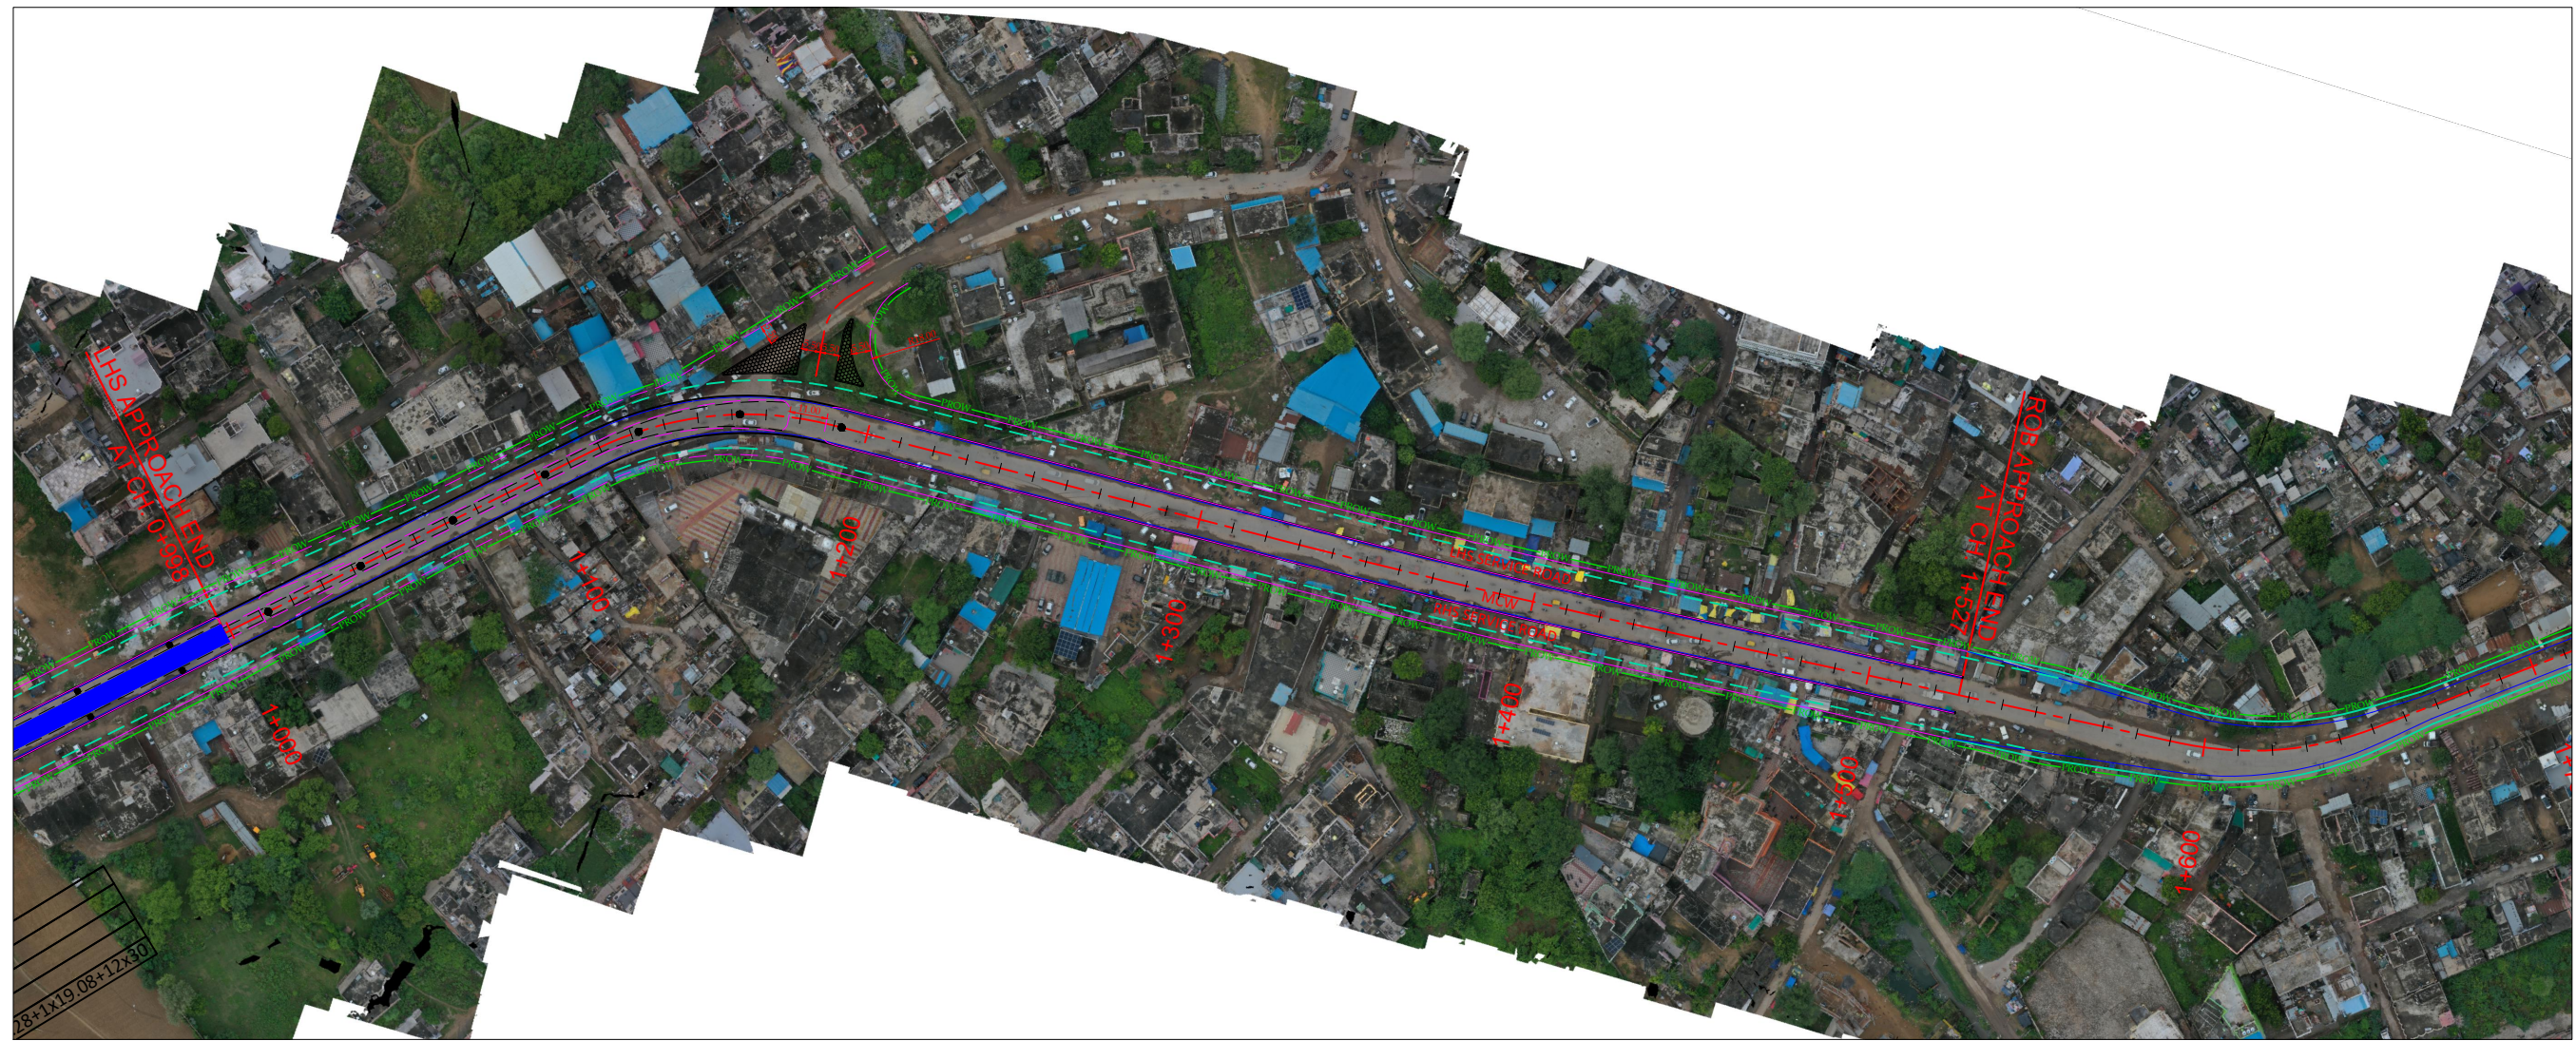

			CLIENT:-		CONSULTANT:-		MSV INTERNATIONAL	DRAWN	R.KUMAWAT	TITLE:-	PLAN & PROFILE OF PROPOSED ROB AT EXISTING LC:95	DWG. NO :-	LC/95/ROB/P&P/02				
								DESIGNED	P.YADAV	DETAIL:-	PROPOSED ROB PLAN AND PROFILE	DATE :-	OCT.-2025	SCALE :-	1:2000H&1:200V	REV. NO :-	RO
			MINISTRY OF ROAD TRANSPORT & HIGHWAYS					CHECKED	K.K.GAJRANI	PROJECT:-	CONSULTANCY SERVICES FOR PREPARATION OF DETAILED ENGINEERING REPORT FOR WIDENING TO 4- LANE OF MAHWA TO MANDAWAR SECTION OF NH-924 AND ROB LC NO. 95 ON ALWAR NUH SECTION OF NH-248A IN THE STATE OF RAJASTHAN						
RO REV	04-10-2025 DATE	INITIAL DRAWING DESCRIPTION OF REVISIONS						APPROVED	B.ANGIRA								

