



Government of Karnataka

**PUBLIC WORKS DEPARTMENT,
NATIONAL HIGHWAYS DIVISION, KALBURAGI**



सत्यमेव जयते
Government of India

Government of India

“Widening/Re-Construction to Four Lane from Km 0.000 to Km 15.870 starts near Miriyan Telangana/Karnataka border and ends at Chincholi Section of NH-167N in Kalaburagi District in the State of Karnataka under Annual Plan 2023-24.”

MCW PLAN AND PROFILE



VISTAARA INFRA CONSULTANTS
7, Opp St.Rock's Church,
Meginapalya, Chelekere,
Kalyan Nagar, Bangalore - 560043

OGL @ 12m
Right
OGL @ 12m

TEMPORARY BENCH MARK	
CHAINAGE (Km/m)	KM/M
NO.	GPS1
EASTING (X)	765907.969
NORTHING (Y)	1920811.669
ELEVATION (Z)	475.731


PROPOSED CENTER LINE
PROPOSED CARRIAGEWAY EDGE
PROPOSED PAVED SHOULDER EDGE
PROPOSED EARTHEN SHOULDER

HIP NO. @ CH 0+359.30	
N = 1921136.2368	E = 765736.7022
R ₁ = 500	Ls = 95.00m
Dc = 44.3927	S = 0.752
LC = 387.40m	Ts = 5.4431
TS = 309.726m	D = 55° 16' 44"
ES = 65.257m	A = 217.945
V = 100 km/h	e = 2.50

TEMPORARY BENCH MARK	
CHAINAGE (Km/m)	KM/M
NO.	TBM2
EASTING (X)	765250.745
NORTHING (Y)	1921176.081
ELEVATION (Z)	475.161

Details of Structure	
ITEMS	PROPOSED
CHAINAGE	0+860
SPAN	1X2.0m
TYPE OF STR.	BOX CULVERT
PROPOSAL	NEW CONSTRUCTION

Details of Structure	
ITEMS	PROPOSED
CHAINAGE	0+860
SPAN	1X2.0m
TYPE OF STR.	BOX CULVERT
PROPOSAL	NEW CONSTRUCTION

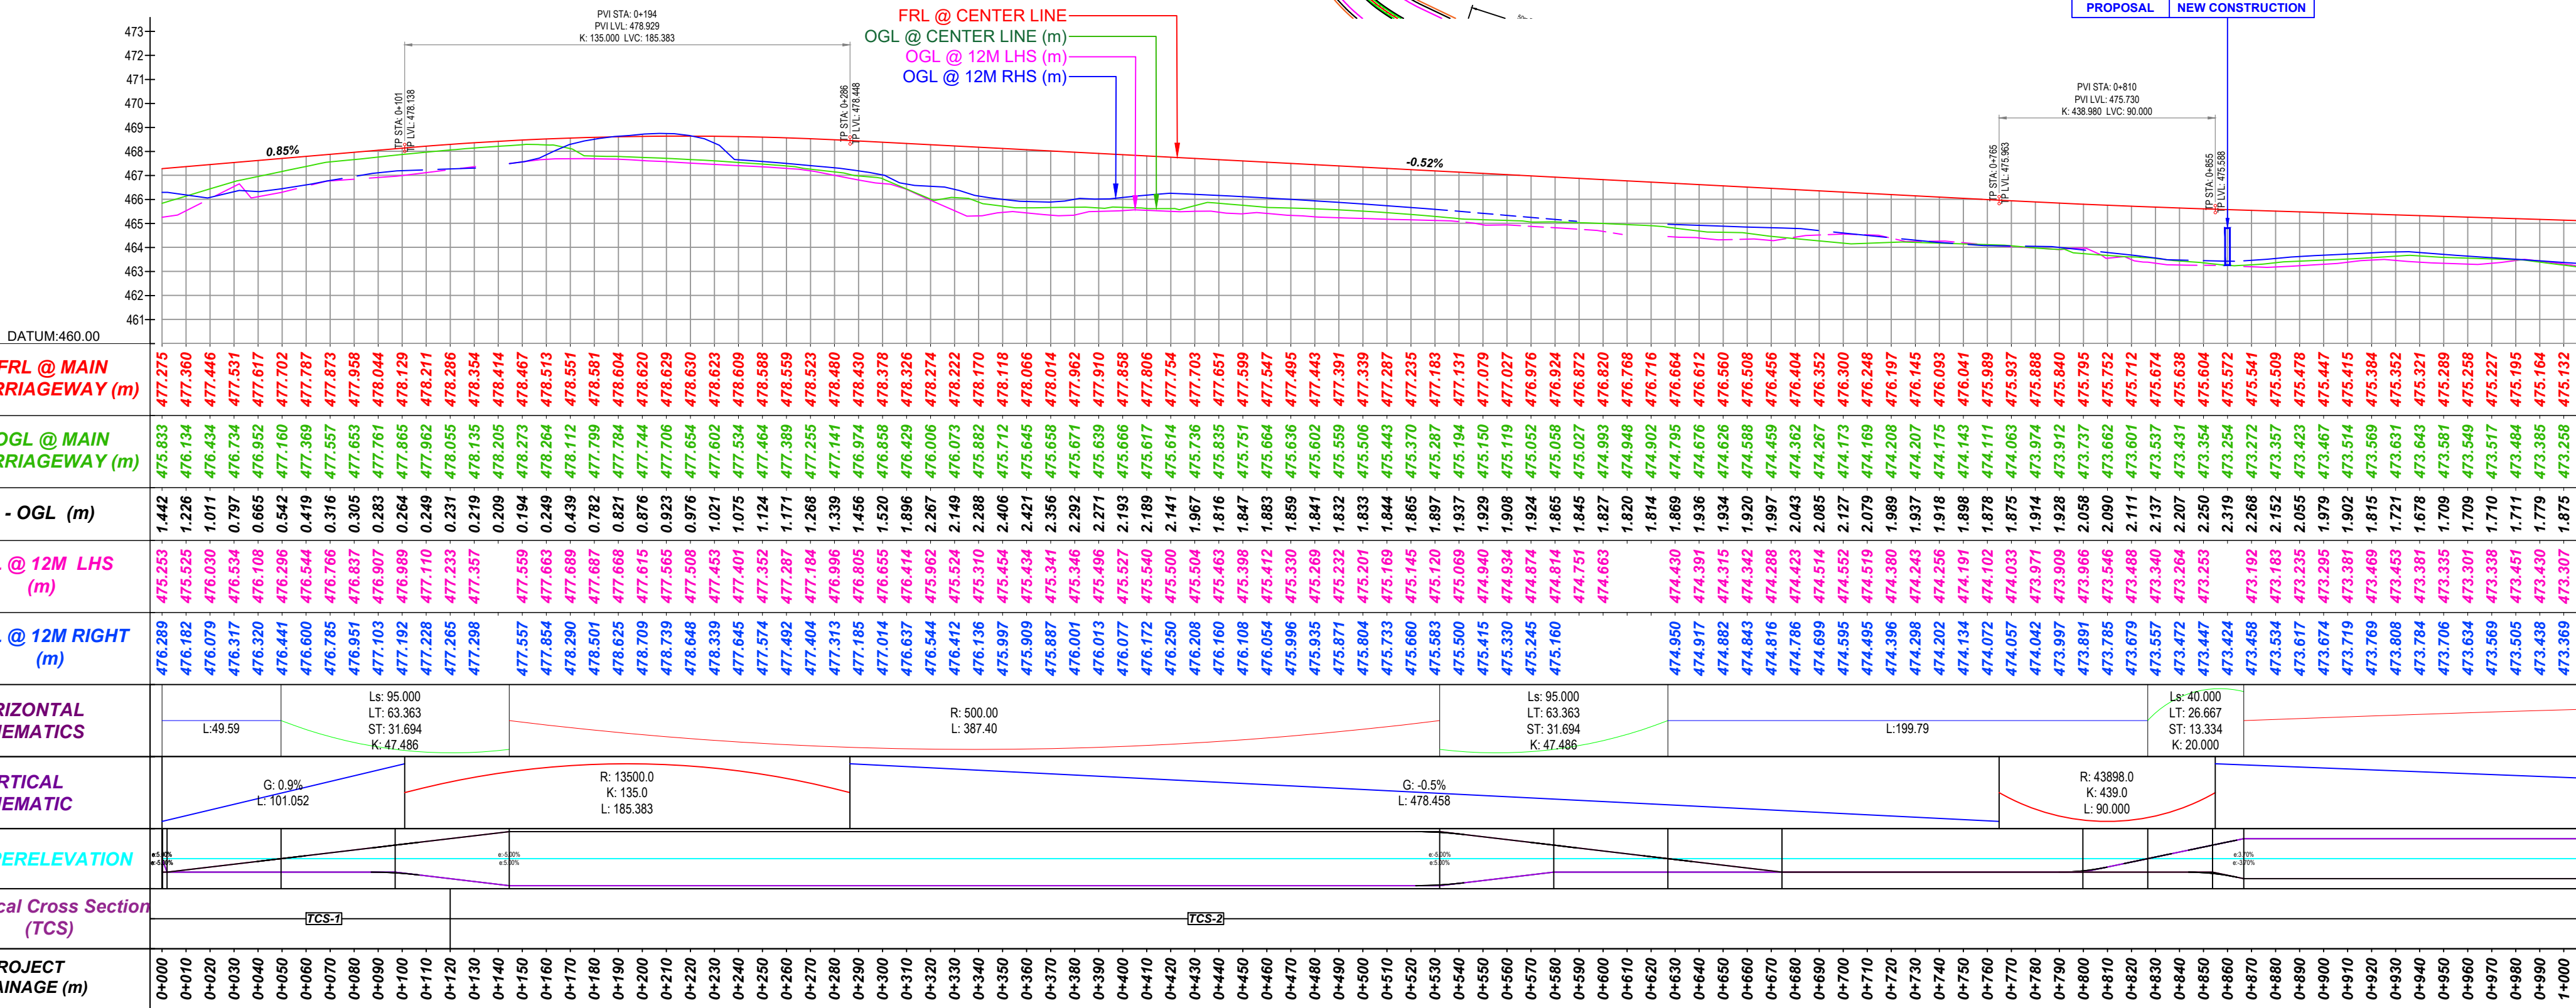

REV.	DATE	DESCRIPTION

Notice:

THIS DRAWING HAS NOT BEEN PUBLISHED AND IS ISSUED TO THE PARTY FOR THE SPECIFIC PURPOSE AND IT SHALL NOT BE REPRODUCED, COPIED, LENT OR OTHERWISE DISPOSED OF DIRECTLY OR INDIRECTLY, NOR USED FOR ANY OTHER PURPOSE OTHER THAN FOR WHICH IT IS FURNISHED.



PWD - National Highways
Kalaburagi Division
(Government Of Karnataka)



VISTAARA INFRA CONSULTANTS
#7, OPP ST. ROCK'S CHURCH, MEGINAPALYA
CHELEKERE, KALYAN NAGAR
BANGALORE - 560043
PH: +91 7019345532

Project:

WIDENING/RE-CONSTRUCTION TO FOUR LANE FROM KM 0.000 TO KM 15.870 STARTS NEAR MIRIYAN TELANGANA/KARNATAKA BORDER AND ENDS AT CHINCHOLI SECTION OF NH-167N IN KALABURAGI DISTRICT IN THE STATE OF KARNATAKA UNDER ANNUAL PLAN 2023-24.

DRAWN BY	NA
DESIGNED BY	ADL
CHECKED BY	SMD
APPROVED BY	SK

DETAILED PROJECT REPORT

<i>Title: MCW PLAN AND PROFILE</i> FROM: CH.0+000 TO CH.1+000			
<i>Size</i>	<i>Scale</i>	<i>Dwg. No</i>	<i>Rev.</i>
A2	HOR-1:2000 VER-1:200	NH-167N/MC/P&P/001	R0

PLAN :

PROPOSED


- Drain Edge
- Center
- C/W Edge
- Paved Shoulder Edge
- Earthen Shoulder Edge
-  Culvert
-  New Construction/
Reconstruction
-  Drain

PROFILE :

Proposed road level
Existing Ground Level
OGL @ 12m Right
OGL @ 12m Left


MIRIYAN

CHINCHOLI

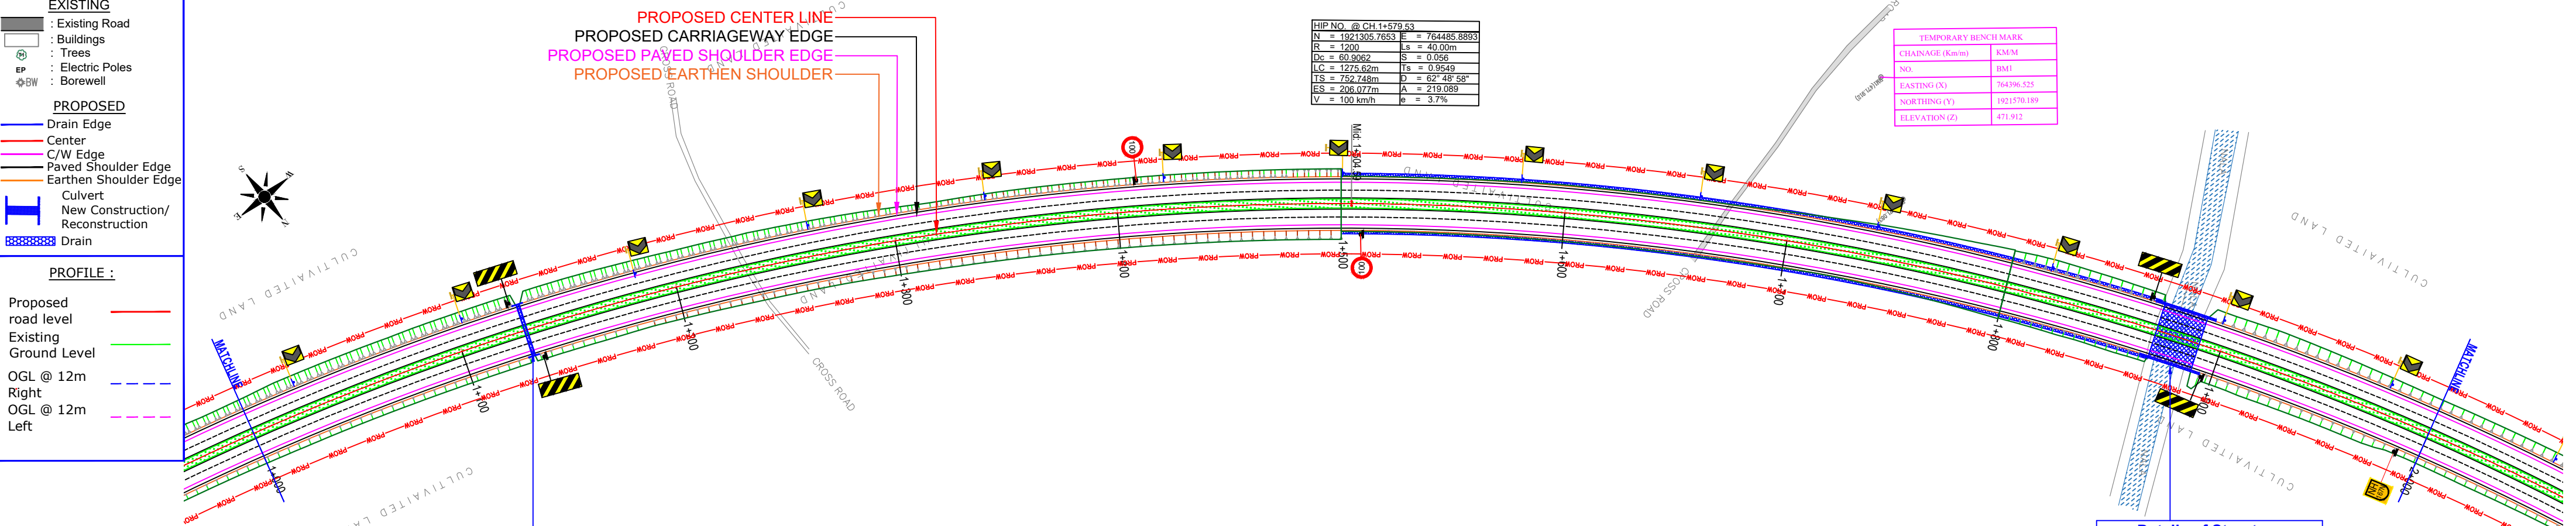

Details of Structure	
ITEMS	PROPOSED
CHAINAGE	1+130
SPAN	1X1.2Ø
TYPE OF STR.	PIPE CULVERT
PROPOSAL	NEW CONSTRUCTION

Details of Structure	
ITEMS	PROPOSED
CHAINAGE	1+880
SPAN	1X20.0m
TYPE OF STR.	MINOR BRIDGE
PROPOSAL	NEW CONSTRUCTION

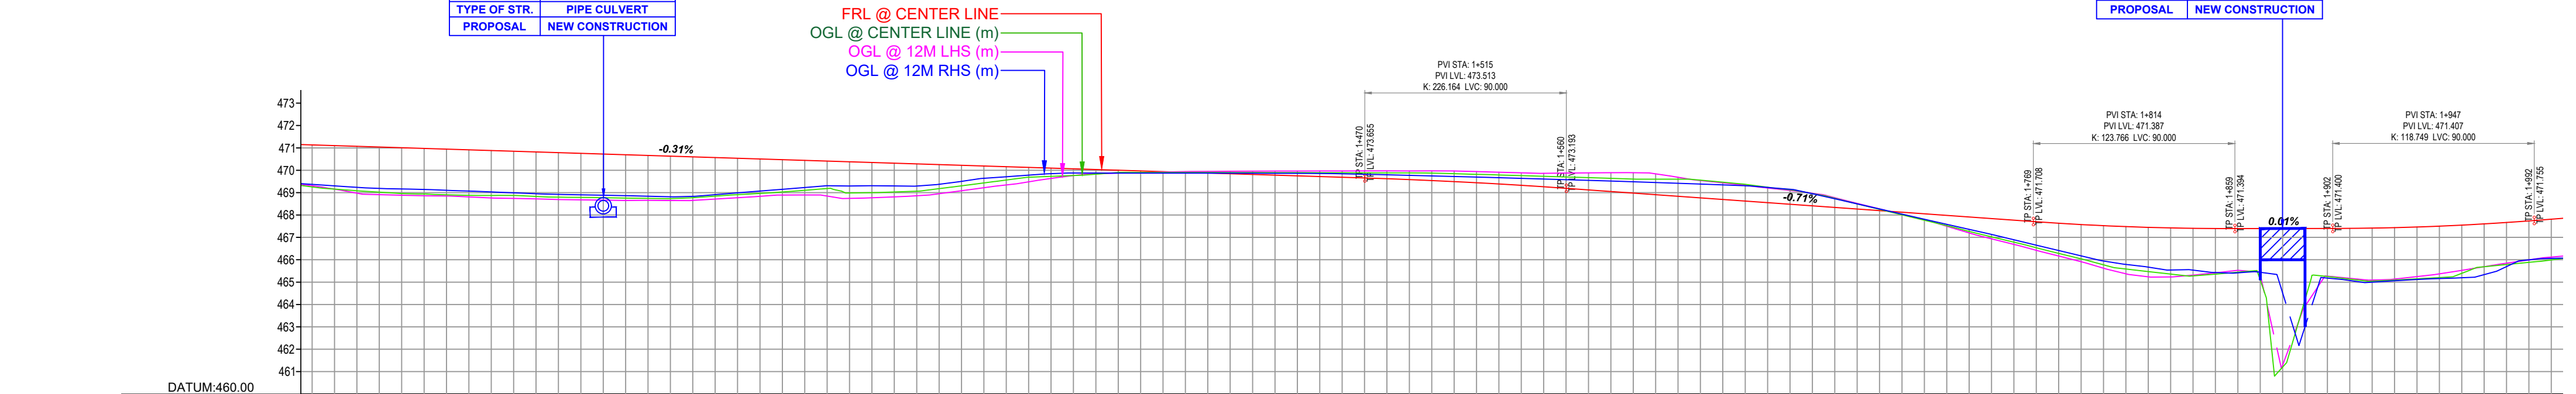

FRL @ MAIN CARRIAGEWAY (m)	475.132	475.132	475.101	475.069	475.038	475.007	474.975	474.944	474.912	474.881	474.849	474.818	474.787	474.755	474.724	474.692	474.661	474.629	474.598	474.566	474.535	474.503	474.472	474.441	474.409	474.378	474.347	474.315	474.284	474.252	474.221	474.189	474.158	474.127	474.095	474.064	474.032	474.001	473.969	473.938	473.907	473.875	473.844	473.812	473.781	473.750	473.718	473.687	473.655	473.622	473.591	473.559	473.527	473.495	473.464	473.432	473.401	473.369	473.338	473.306	473.275	473.243	473.212	473.180	473.149	473.117	473.086	473.054	473.023	472.991	472.960	472.928	472.897	472.865	472.834	472.802	472.771	472.739	472.708	472.676	472.645	472.613	472.582	472.550	472.519	472.487	472.456	472.424	472.393	472.361	472.330	472.298	472.267	472.235	472.204	472.172	472.141	472.109	472.078	472.046	472.015	471.983	471.952	471.920	471.889	471.857	471.826	471.794	471.763	471.731	471.700	471.668	471.637	471.605	471.574	471.542	471.511	471.479	471.448	471.416	471.385	471.353	471.322	471.290	471.259	471.227	471.196	471.164	471.133	471.101	471.070	471.038	471.006	470.975	470.943	470.912	470.880	470.849	470.817	470.786	470.754	470.723	470.691	470.660	470.628	470.597	470.565	470.534	470.502	470.471	470.439	470.408	470.376	470.345	470.313	470.282	470.250	470.219	470.187	470.156	470.124	470.093	470.061	470.030	469.998	469.967	469.935	469.904	469.872	469.841	469.809	469.778	469.746	469.715	469.683	469.652	469.620	469.589	469.557	469.526	469.494	469.463	469.431	469.400	469.368	469.337	469.305	469.274	469.242	469.211	469.179	469.148	469.116	469.085	469.053	469.022	468.990	468.959	468.927	468.896	468.864	468.833	468.801	468.770	468.738	468.707	468.675	468.644	468.612	468.581	468.549	468.518	468.486	468.455	468.423	468.392	468.360	468.329	468.297	468.266	468.234	468.203	468.171	468.140	468.108	468.077	468.045	468.014	467.982	467.951	467.919	467.888	467.856	467.825	467.793	467.762	467.730	467.699	467.667	467.636	467.604	467.573	467.541	467.510	467.478	467.447	467.415	467.384	467.352	467.321	467.289	467.258	467.226	467.195	467.163	467.132	467.100	467.069	467.037	467.006	466.974	466.943	466.911	466.880	466.848	466.817	466.785	466.754	466.722	466.690	466.659	466.627	466.596	466.564	466.533	466.501	466.470	466.438	466.407	466.375	466.344	466.312	466.281	466.249	466.218	466.186	466.155	466.123	466.092	466.060	466.029	465.997	465.966	465.934	465.903	465.871	465.840	465.808	465.777	465.745	465.714	465.682	465.651	465.619	465.588	465.556	465.525	465.493	465.462	465.430	465.399	465.367	465.336	465.304	465.273	465.241	465.210	465.178	465.147	465.115	465.084	465.052	465.021	464.989	464.958	464.926	464.895	464.863	464.832	464.800	464.769	464.737	464.706	464.674	464.643	464.611	464.580	464.548	464.517	464.485	
OGL @ MAIN CARRIAGEWAY (m)	473.258	473.158	473.084	473.022	472.959	472.907	472.844	472.782	472.719	472.656	453.063	452.999	452.936	452.873	429.878

REV.	DATE	DESCRIPTION

THIS DRAWING HAS NOT BEEN PUBLISHED AND IS ISSUED TO THE PARTY FOR THE SPECIFIC PURPOSE AND IT SHALL NOT BE REPRODUCED, COPIED, LENT OR OTHERWISE DISPOSED OF DIRECTLY OR INDIRECTLY, NOR USED FOR ANY OTHER PURPOSE OTHER THAN FOR WHICH IT IS FURNISHED.

 **PWD - National Highways**
Kalaburagi Division
(Government Of Karnataka)

 **VISTAARA INFRA CONSULTANTS**
#7, OPP ST. ROCK'S CHURCH, MEGINAPALYA
CHELEKERE, KALYAN NAGAR
BANGALORE - 560043
PH: +91 70109345532

WIDENING/RE-CONSTRUCTION TO FOUR LANE FROM KM 0.000
TO KM 15.870 STARTS NEAR MIRIYAN
TELANGANA/KARNATAKA BORDER AND ENDS AT CHINCHOLI
SECTION OF NH-167N IN KALABURGI DISTRICT IN THE STATE
OF KARNATAKA UNDER ANNUAL PLAN 2023-24.

DRAWN BY	NA
DESIGNED BY	ADL
CHECKED BY	SMD
APPROVED BY	SK

DETAILED PROJECT REPORT

Title: MCW PLAN AND PROFILE FROM: CH.1+000 TO CH.2+000			
Size	Scale	Drg. No	Rev:
A2	HOR-1:2000 VER-1:200	NH-167N/MC/P&P/001	R0

LEGEND :

PLAN :

EXISTING
Existing Road
Buildings
Trees
Electric Poles
Borewell

PROPOSED


Drain Edge
Center
C/W Edge
Paved Shoulder Edge
Earthen Shoulder Edge

Culvert
New Construction/
Reconstruction
Drain

PROFILE :

Proposed road level
Existing
Ground Level
OGL @ 12m
Right
OGL @ 12m
Left


MIRIYAN

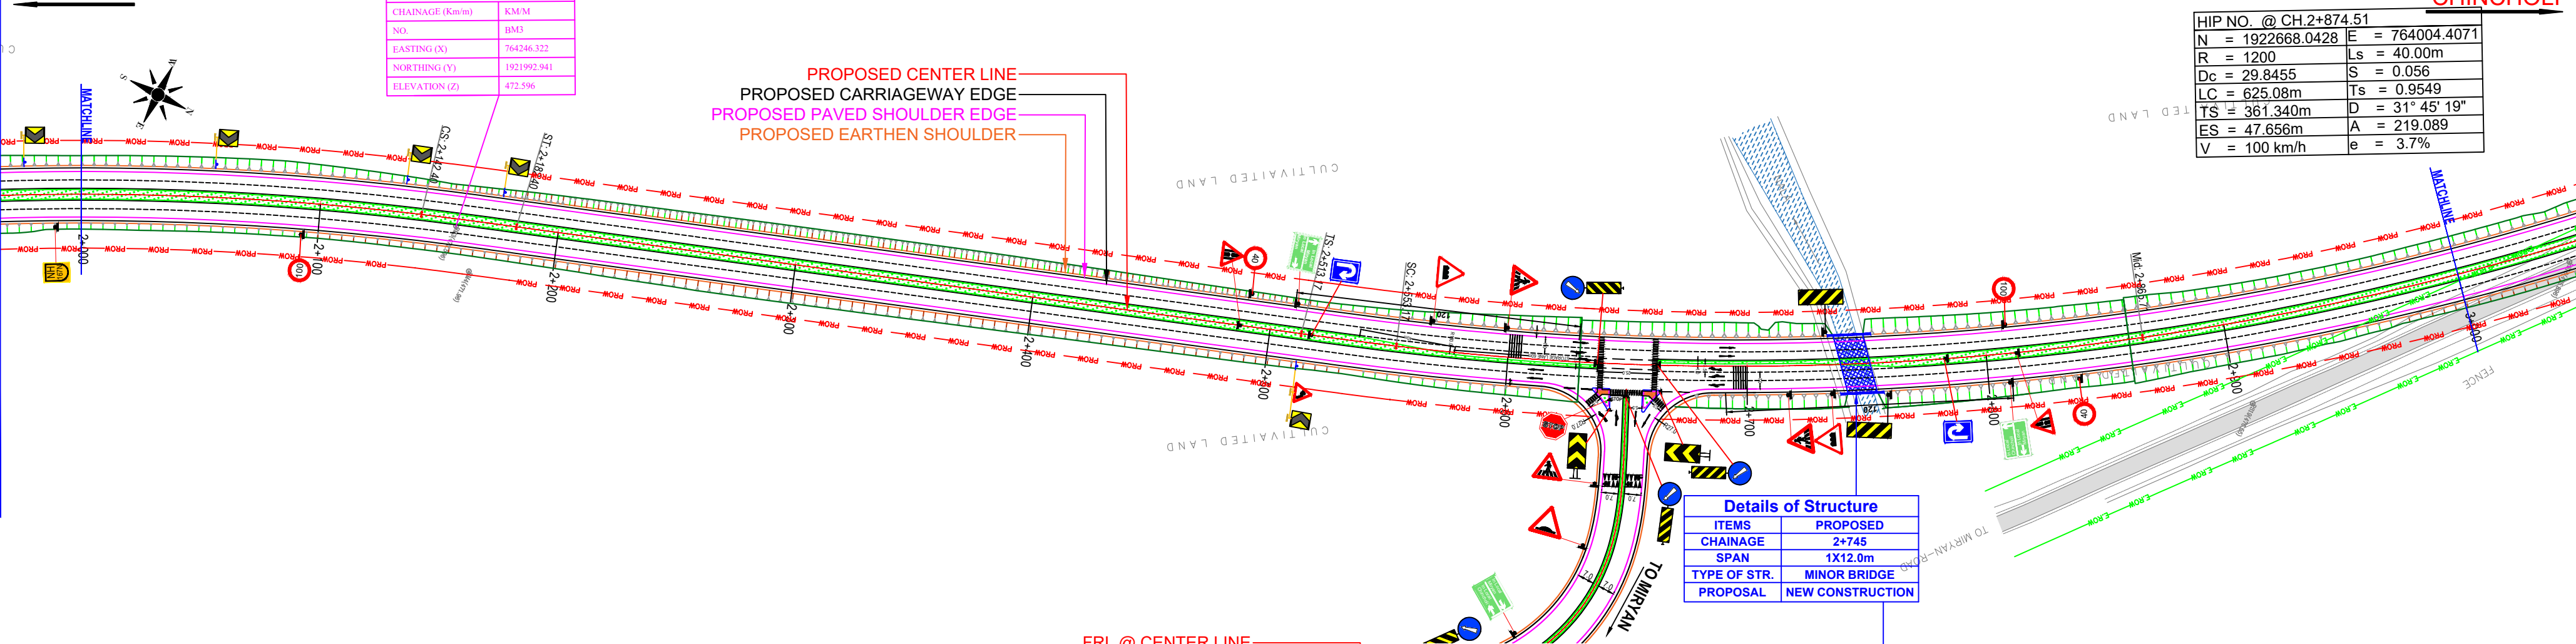

CHINCHOLI

FRL @ CENTER LINE
OGL @ CENTER LINE (m)
OGL @ 12M LHS (m)
OGL @ 12M RHS (m)

DATUM:460.00

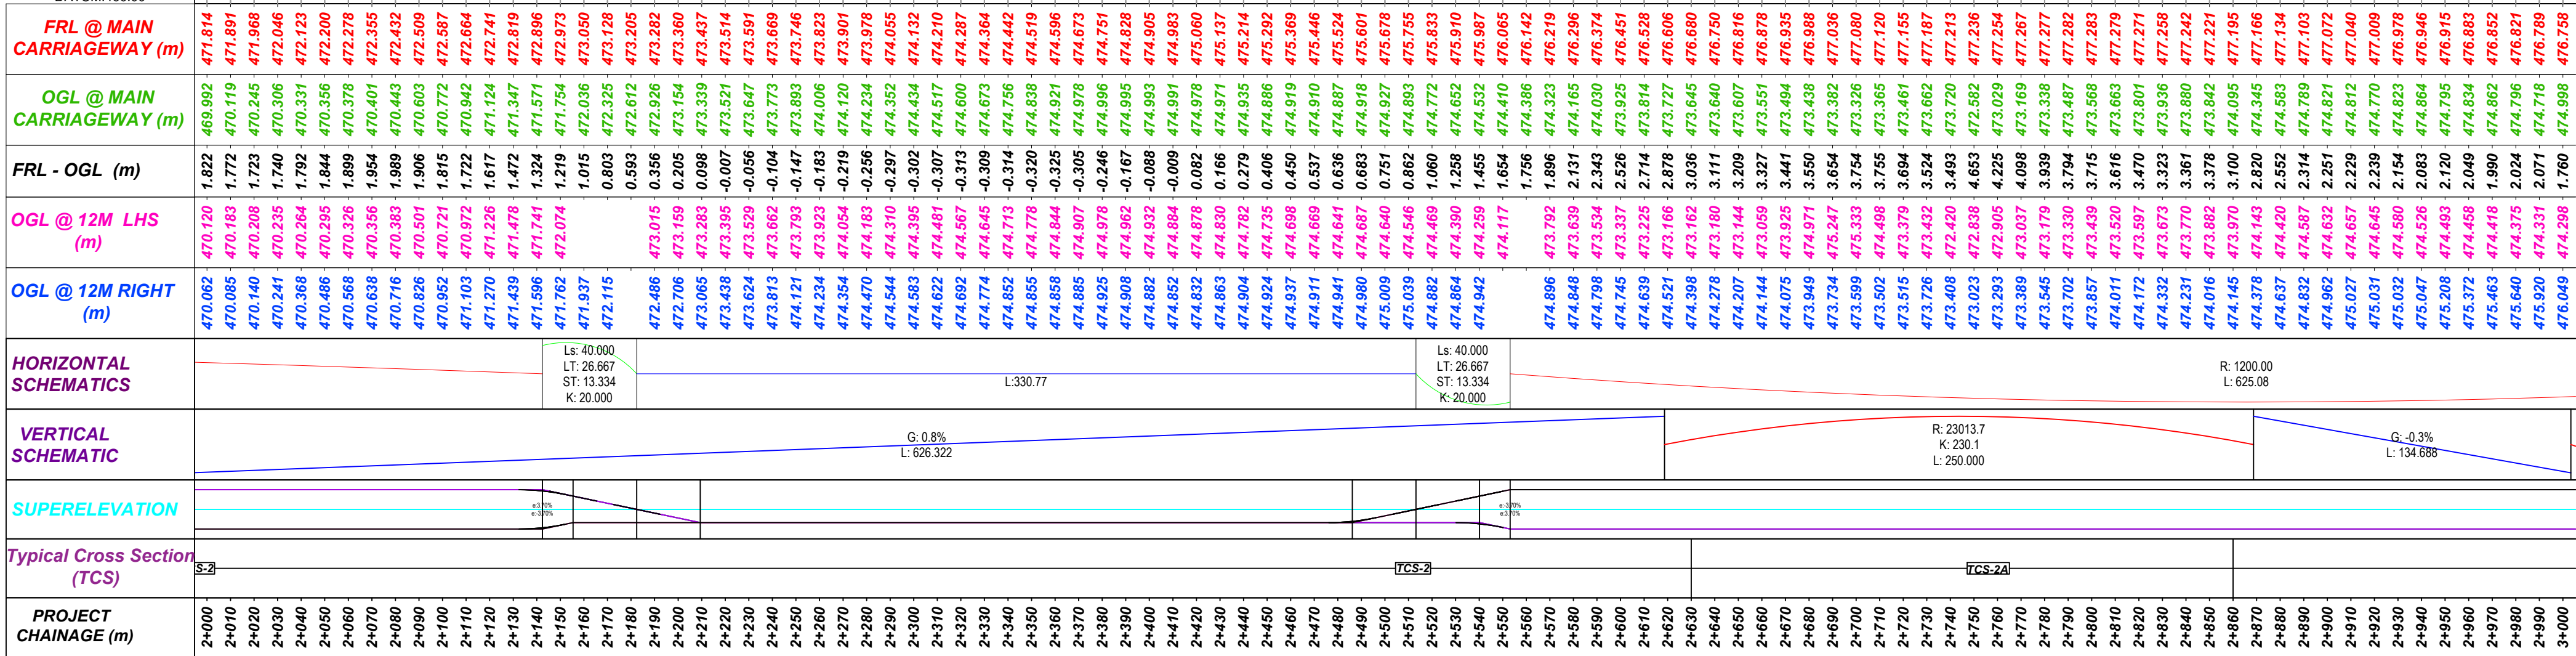

REV.	DATE	DESCRIPTION	Notice:	Client:	Consultants:	Project:	Drawn By:	Designed By:	Checked By:	Approved By:	Drawn By:	Designed By:	Checked By:	Approved By:	Title:	Size:	Scale:	Drp. No:	Rev:
			THIS DRAWING HAS NOT BEEN PUBLISHED AND IS ISSUED TO THE PARTY FOR THE SPECIFIC PURPOSE AND IT SHALL NOT BE REPRODUCED, COPIED, LENT OR OTHERWISE DISPOSED OF DIRECTLY OR INDIRECTLY, NOR USED FOR ANY OTHER PURPOSE OTHER THAN FOR WHICH IT IS FURNISHED.	PWD - National Highways Kalaburagi Division (Government Of Karnataka)	VISTAARA INFRA CONSULTANTS #7, OPP ST. ROCK'S CHURCH, MEGINAPALYA CHELEKERE, KALYAN NAGAR BANGALORE - 560043 PH: +91 7019345532	WIDENING/RE-CONSTRUCTION TO FOUR LANE FROM KM 0.000 TO KM 15.870 STARTS NEAR MIRIYAN TELANGANA/KARNATAKA BORDER AND ENDS AT CHINCHOLI SECTION OF NH-167N IN KALABURAGI DISTRICT IN THE STATE OF KARNATAKA UNDER ANNUAL PLAN 2023-24.	NA	ADL	SMD	SK	NA	ADL	SMD	SK	MCW PLAN AND PROFILE FROM: CH.2+000 TO CH.3+000	A2	HOR-1:2000 VER-1:200	NH-167N/MC/P&P/003	R0

LEGEND :

PLAN :

- EXISTING
- Existing Road
 - Buildings
 - Trees
 - Electric Poles
 - Borewell
- PROPOSED
- Drain Edge
 - Center
 - C/W Edge
 - Paved Shoulder Edge
 - Earthen Shoulder Edge
 - Culvert
 - New Construction/ Reconstruction
 - Drain

PROFILE :

- Proposed road level
- Existing Ground Level
- OGL @ 12m
- Right
- OGL @ 12m
- Left

MIRIYAN

CH. 2+874.51	E = 764004.4071
668.0428	Is = 40.00m
	Is = 0.056
	D = 0.9549
	A = 31° 45' 19"
	e = 219.089
	e = 3.7%



TEMPORARY BENCH MARK	
CHAINAGE (Kmm)	KMM
NO.	BMS
EASTING (X)	763776.526
NORTHING (Y)	1922845.560
ELEVATION (Z)	476.139

PROPOSED CENTER LINE
PROPOSED CARRIAGEWAY EDGE
PROPOSED PAVED SHOULDER EDGE
PROPOSED EARTHEN SHOULDER


HIP NO. @ CH. 3+467.24	
N = 1923050.3018	E = 763528.6192
R = 10000	Is = -m
Dc = 0.2756	Is = -
Lc = 48.11m	Is = -
TS = -m	D = 0° 16' 32"
ES = -m	A = -
V = 100 km/h	e = -2.500

HIP NO. @ CH. 3+720.06	
N = 1923207.6999	E = 763330.7680
R = 5000	Is = -m
Dc = 0.9701	Is = -
Lc = 84.66m	Is = -
TS = -m	D = 0° 58' 12"
ES = -m	A = -
V = 100 km/h	e = -2.500

Details of Structure		
ITEMS	EXISTING	PROPOSED
CHAINAGE	2+925	3+145
SPAN	1X3.0m	1X3.0m
TYPE OF STR.	SLAB CULVERT	SLAB CULVERT
PROPOSAL	-	RECONSTRUCTION

Details of Structure	
ITEMS	PROPOSED
CHAINAGE	3+720
SPAN	1X1.20
TYPE OF STR.	PIPE CULVERT
PROPOSAL	NEW CONSTRUCTION

FRL @ CENTER LINE
OGL @ CENTER LINE (m)
OGL @ 12M LHS (m)
OGL @ 12M RHS (m)

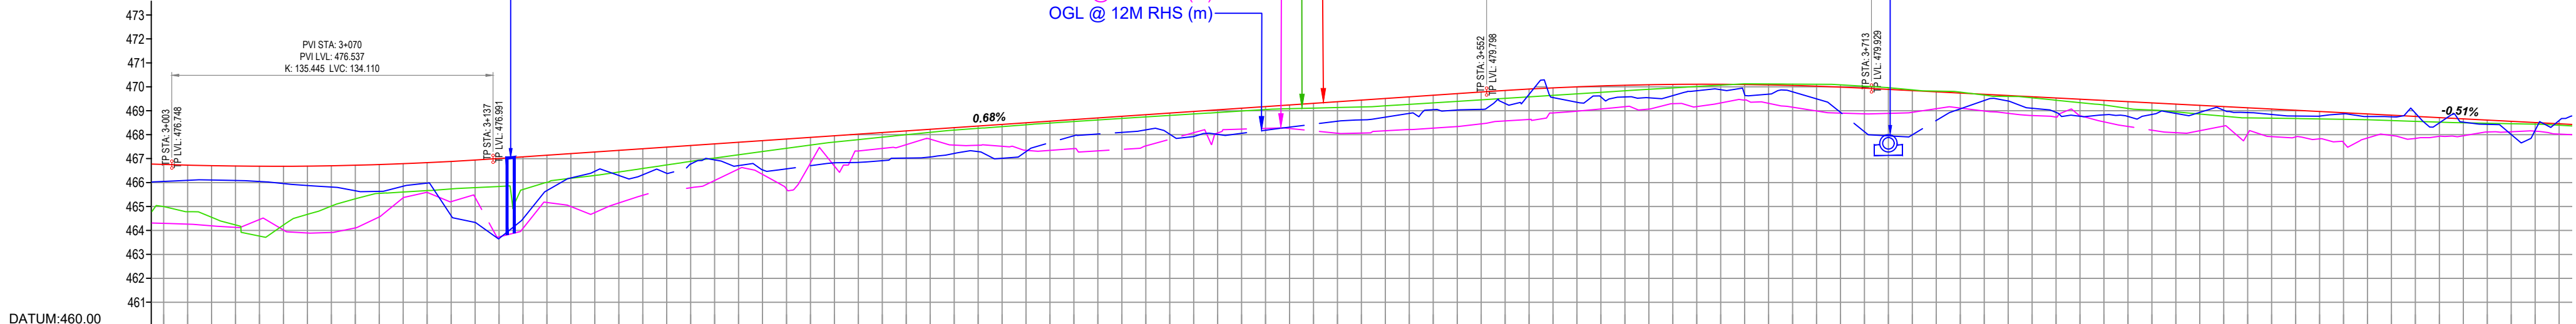

FRL @ MAIN CARRIAGEWAY (m)	476.758	476.728	476.706	476.690	476.682	476.688	476.703	476.724	476.753	476.789	476.833	476.884	476.943	477.008	477.076	477.143	477.211	477.279	477.346	477.414	477.482	477.549	477.617	477.685	477.752	477.820	477.888	477.955	478.023	478.091	478.158	478.226	478.294	478.361	478.429	478.497	478.565	478.632	478.700	478.768	478.835	478.903	478.971	479.038	479.106	479.174	479.241	479.309	479.377	479.444	479.512	479.580	479.647	479.715	479.783	544.791	544. .
----------------------------	---------	---------	--------

LEGEND :

PLAN :

- EXISTING

Existing Road

Buildings

Trees

Electric Poles

Borewell

PROPOSED

Drain Edge

Center

C/W Edge

Paved Shoulder Edge

Earthen Shoulder Edge

Culvert

New Construction/ Reconstruction

Drain

PROFILE :

- Proposed road level

Existing


Ground Level

OGL @ 12m Right

OGL @ 12m Left

MIRIYAN

CHINCHOLI

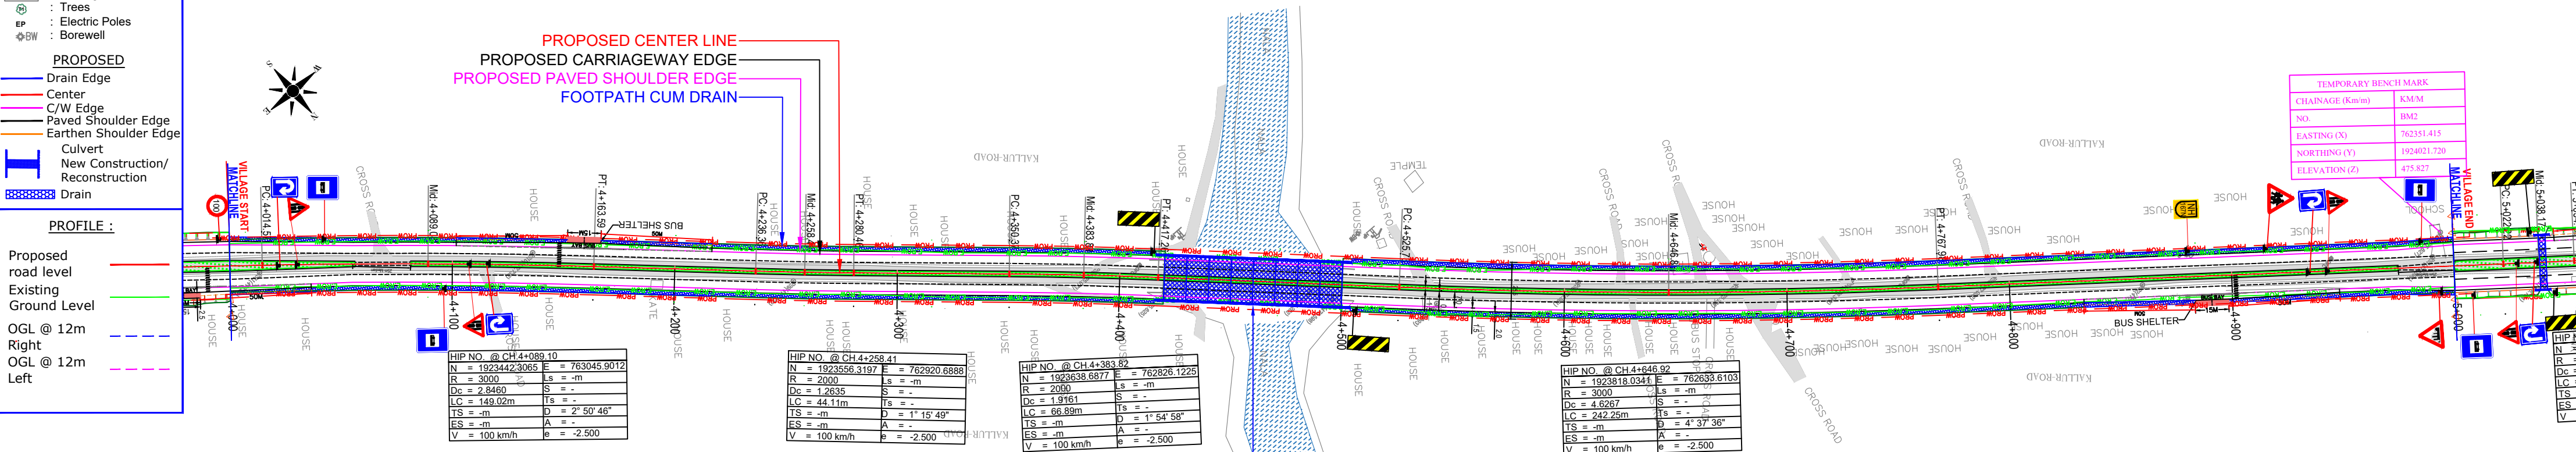

TEMPORARY BENCH MARK	
CHAINAGE (Km/m)	KMM
NO.	BM2
EASTING (X)	762351.415
NORTHING (Y)	1924021.720
ELEVATION (Z)	475.827


- FRL @ CENTER LINE

OGL @ CENTER LINE (m)

OGL @ 12M LHS (m)

OGL @ 12M RHS (m)

Details of Structure		
ITEMS	EXISTING	PROPOSED
CHAINAGE	4+250	4+460
SPAN	8X9.2m	8X10.0m
TYPE OF STR.	MAJOR BRIDGE	MAJOR BRIDGE
PROPOSAL		WIDENING

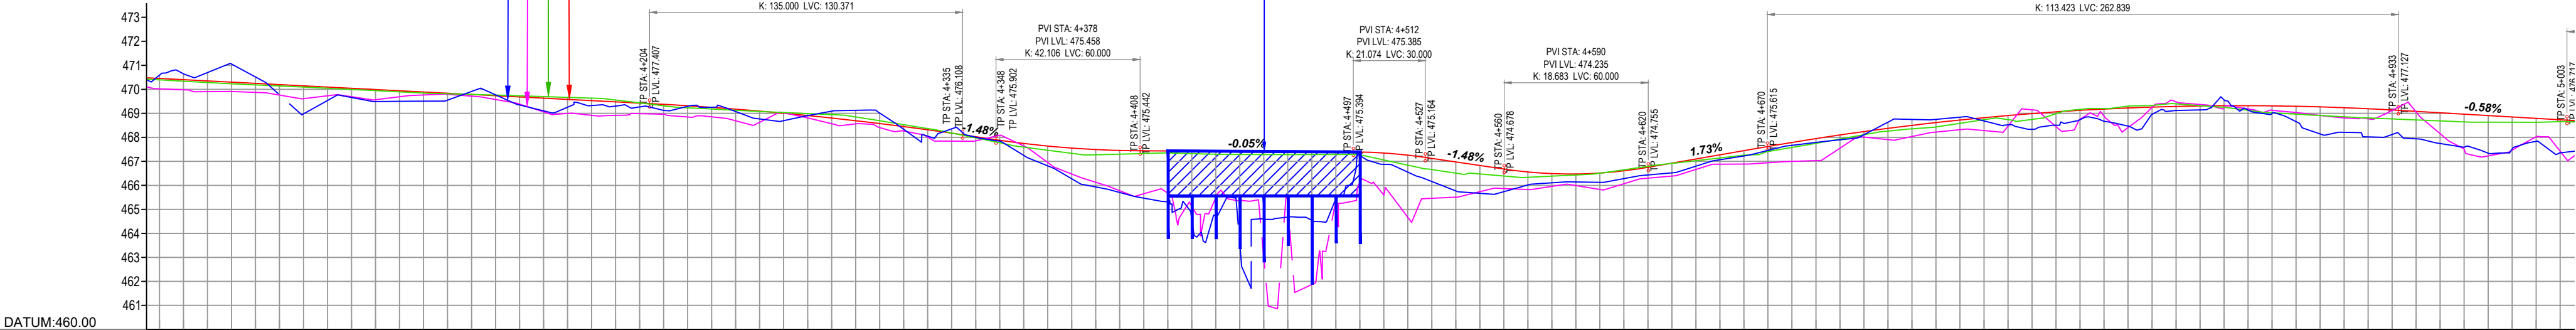

FRL @ MAIN CARRIAGEWAY (m)	478.455	478.396	478.340	478.352	478.301	478.250	478.198	478.147	478.096	478.044	477.993	477.942	477.890	477.839	477.788	477.736	477.685	477.634	477.582	477.531	477.480	477.428	477.376	477.324	477.273	477.221	477.170	477.118	477.067	477.015	476.963	476.912	476.860	476.808	476.757	476.705	476.653	476.602	476.550	476.498	476.447	476.395	476.343	476.292	476.240	476.188	476.137	476.085	476.033	475.982	475.930	475.878	475.827	475.775	475.723	475.672	475.620	475.568	475.517	475.465	475.413	475.362	475.310	475.258	475.207	475.155	475.103	475.052	474.999	474.948	474.896	474.844	474.793	474.741	474.689	474.638	474.586	474.534	474.483	474.431	474.379	474.328	474.276	474.224	474.173	474.121	474.069	474.018	473.966	473.914	473.863	473.811	473.759	473.708	473.656	473.604	473.553	473.501	473.449	473.398	473.346	473.294	473.243	473.191	473.139	473.088	473.036	472.984	472.933	472.881	472.829	472.778	472.726	472.674	472.623	472.571	472.519	472.468	472.416	472.364	472.313	472.261	472.209	472.158	472.106	472.054	472.003	471.951	471.899	471.848	471.796	471.744	471.693	471.641	471.589	471.538	471.486	471.434	471.383	471.331	471.279	471.228	471.176	471.124	471.073	471.021	470.969	470.918	470.866	470.814	470.763	470.711	470.659	470.608	470.556	470.504	470.453	470.401	470.349	470.298	470.246	470.194	470.143	470.091	470.039	469.988	469.936	469.884	469.833	469.781	469.729	469.678	469.626	469.574	469.523	469.471	469.419	469.368	469.316	469.264	469.213	469.161	469.109	469.058	469.006	468.954	468.903	468.851	468.799	468.748	468.696	468.644	468.593	468.541	468.489	468.438	468.386	468.334	468.283	468.231	468.179	468.128	468.076	468.024	467.973	467.921	467.869	467.818	467.766	467.714	467.663	467.611	467.559	467.508	467.456	467.404	467.353	467.301	467.249	467.198	467.146	467.094	467.043	466.991	466.939	466.888	466.836	466.784	466.733	466.681	466.629	466.578	466.526	466.474	466.423	466.371	466.319	466.268	466.216	466.164	466.113	466.061	466.009	465.958	465.906	465.854	465.803	465.751	465.699	465.648	465.596	465.544	465.493	465.441	465.389	465.338	465.286	465.234	465.183	465.131	465.079	465.028	464.976	464.924	464.873	464.821	464.769	464.718	464.666	464.614	464.563	464.511	464.459	464.408	464.356	464.304	464.253	464.201	464.149	464.098	464.046	463.994	463.943	463.891	463.839	463.788	463.736	463.684	463.633	463.581	463.529	463.478	463.426	463.374	463.323	463.271	463.219	463.168	463.116	463.064	463.013	462.961	462.909	462.858	462.806	462.754	462.703	462.651	462.599	462.548	462.496	462.444	462.393	462.341	462.289	462.238	462.186	462.134	462.083	462.031	461.979	461.928	461.876	461.824	461.773	461.721	461.669	461.618	461.566	461.514	461.463	461.411	461.359	461.308	461.256	461.204	461.153	461.101	461.049	460.998	460.946	460.894	460.843	460.791	460.739	460.688	460.636	460.584	460.533	460.481	460.429	460.378	460.326	460.274	460.223	460.171	460.119	460.068	460.016	459.964	459.913	459.861	459.809	459.758	459.706	459.654	459.603	459.551	459.499	459.448	459.396	459.344	459.293	459.241	459.189	459.138	459.086	459.034	458.983	458.931	458.879	458.828	458.776	458.724	458.673	458.621	458.569	458.518	458.466	458.414	458.363	458.311	458.259	458.208	458.156	458.104	458.053	457.999	457.948	457.896	457.844	457.793	457.741	457.689	457.638	457.586	457.534	457.483	457.431	457.379	457.328	457.276	457.224	457.173	457.121	457.069	457.018	456.966	456.914	456.863	456.811	456.759	456.708	456.656	456.604	456.553	456.501	456.449	456.398	456.346	456.294	456.243	456.191	456.139	456.088	456.036	455.984	455.933	455.881	455.829	455.778	455.726	455.674	455.623	455.571	455.519	455.468	455.416	455.365	455.313	455.261	455.209	455.158	455.106	455.054	455.003	454.951	454.899	454.848	454.796	454.744	454.693	454.641	454.589	454.538	454.486	454.434	454.383	454.331	454.279	454.228	454.176	454.124	454.073	454.021	453.969	453.918	453.866	453.814	453.763	453.711	453.659	453.608	453.556	453.504	453.453	453.401	453.349	453.298	453.246	453.194	453.143	453.091	453.039	452.988	452.936	452.884	452.833	452.781	452.729	452.678	452.626	452.574	452.523	452.471	452.419	452.368	452.316	452.264	452.213	452.161	452.109	452.058	452.006	451.954	451.903	451.851	451.799	451.748	451.696	451.644	451.593	451.541	451.489	451.438	451.386	451.334	451.283	451.231	451.179	451.128	451.076	451.024	450.973	450.921	450.869	450.818	450.766	450.714	450.663	450.611	450.559	450.508	450.456	450.404	450.353	450.301	450.249	450.198	450.146	450.094	450.043	449.991	449.939	449.888	449.836	449.784	449.733	449.681	449.629	449.578	449.526	449.474	449.423	449.371	449.319	449.268	449.216	449.164	449.113	449.061	449.009	448.958	448.906	448.854	448.803	448.751	448.699	448.648	448.596	448.544	448.493	448.441	448.389	448.338	448.286	448.234	448.183	448.131	448.079	448.028	447.976	447.924	447.873	447.821	447.769	447.718	447.666	447.614	447.563	447.511	447.459	447.408	447.356	447.304	447.253	447.201	447.149	447.098	447.046	446.994	446.943	446.891	446.839	446.788	446.736	446.684	446.633	446.581	446.529	446.478	446.426	446.374	446.323	446.271	446.219	446.168	446.116	446.064	446.013	445.961	445.909	445.858	445.806	445.754	445.703	445.651	445.599	445.548	445.496	445.444	445.393	445.341	445.289	445.238	445.186	445.134	445.083	445.031	444.979	444.928	444.876	444.824	444.773	444.721	444.669	444.618	444.566	444.514	444.463	444.411	444.359	444.308	444.256	444.204	444.153	444.101	444.049	443.998	443.946	443.894	443.843	443.791	443.739	443.688	443.636	443.584	443.533	443.481	443.429	443.378	443.326	443.274	443.223	443.171	443.119	443.068	443.016	442.964	442.913	442.861	442.809	442.758	442.706	442.654	442.603	442.551	442.499	442.448	442.396	442.344	442.293	442.241	442.189	442.138	442.086	442.034	441.983	441.931	441.879	441.828	441.776	441.724	441.673	441.621	441.569	441.518	441.466	441.414	441.363	441.311	441.259	441.208	441.156	441.104	441.053	440.999	440.948	440.896	440.844	440.793	440.741	440.689	440.638	440.586	440.534	440.483	440.431	440.379	440.328	440.276	440.224	440.173	440.121	440.069	440.018	439.966	439.914	439.863	439.811	439.759	439.708	439.656	439.604	439.553	439.501	439.449	439.398	439.346	439.294	439.243	439.191	439.139	439.088	439.036	438.984	438.933	438.881	438.829	438.778	438.726	438.674	438.623	438.571	438.519	438.468	438.416	438.365	438.313	438.261	438.209	438.158	438.106	438.054	438.003	437.951	437.899	437.848	437.796	437.744	437.693	437.641	437.589	437.538	437.486	437.434	437.383	437.331	437.279	437.228	437.176	437.124	437.073	437.021	436.969	436.918	436.866	436.814	436.763	436.711	436.659	436.608	436.556	436.504	436.453	436.401	436.349	436.298	436.246	436.194	436.143	436.091	436.039	435.988	435.936	435.884	435.833	435.781	435.729	435.678	435.626	435.574	435.523	435.471	435.419	435.368	435.316	435.264	435.213	435.161	435.109	435.058	435.006	434.954	434.903	434.851	434.799	434.748	434.696	434.644	434.593	434.541	434.489	434.438	434.386	434.334	434.283	434.231	434.179	434.128	434.076	434.024	433.973	433.921	433.869	433.818	433.766	433.714	433.663	433.611	433.559	433.508	433.456	433.404	433.353	433.301	433.249	433.198	433.146	433.094	433.043	432.991	432.939	432.888	432.836	432.784	432.733	432.681	432.629	432.578	432.526	432.474	432.423	432.371	432.319	432.268	432.216	432.164	432.113	432.061	432.009	431.958	431.906	431.854	431.803	431.751	431.699	431.648	431.596	431.544	431.493	431.441	431.389	431.338	431.286	431.234	431.183	431.131	431.079	431.028	430.976	430.924	430.873	430.821	430.769	430.718	430.666	430.614	430.563	430.511	430.459	430.408	430.356	430.304	430.253	430.201	430.149	430.098	430.046	429.994	429.943	429.891	429.839	429.788	429.736	429.684	429.633	429.581	4
----------------------------	---------	---------	---

Proposed
road level
Existing
Ground Level
OGL @ 12m
Right
OGL @ 12m
Left

PROFILE :

Proposed road level
Existing Ground Level
OGL @ 12m
Right
OGL @ 12m
Left

Details of Structure

ITEMS	EXISTING	PROPOSED
CHAINAGE	5+400	5+400
SPAN	1X1.20	1X1.20
TYPE OF STR.	PIPE CULVERT	PIPE CULVERT
PROPOSAL	NEW CONSTRUCTION	NEW CONSTRUCTION

Details of Structure

ITEMS	PROPOSED
CHAINAGE	5+400
SPAN	1X1.20
TYPE OF STR.	PIPE CULVERT
PROPOSAL	NEW CONSTRUCTION

Details of Structure

ITEMS	PROPOSED
CHAINAGE	5+630
SPAN	1X1.20
TYPE OF STR.	PIPE CULVERT
PROPOSAL	NEW CONSTRUCTION

Details of Structure

ITEMS	PROPOSED
CHAINAGE	5+950
SPAN	1X1.20
TYPE OF STR.	PIPE CULVERT
PROPOSAL	NEW CONSTRUCTION

Details of Structure

ITEMS	PROPOSED
CHAINAGE	5+950
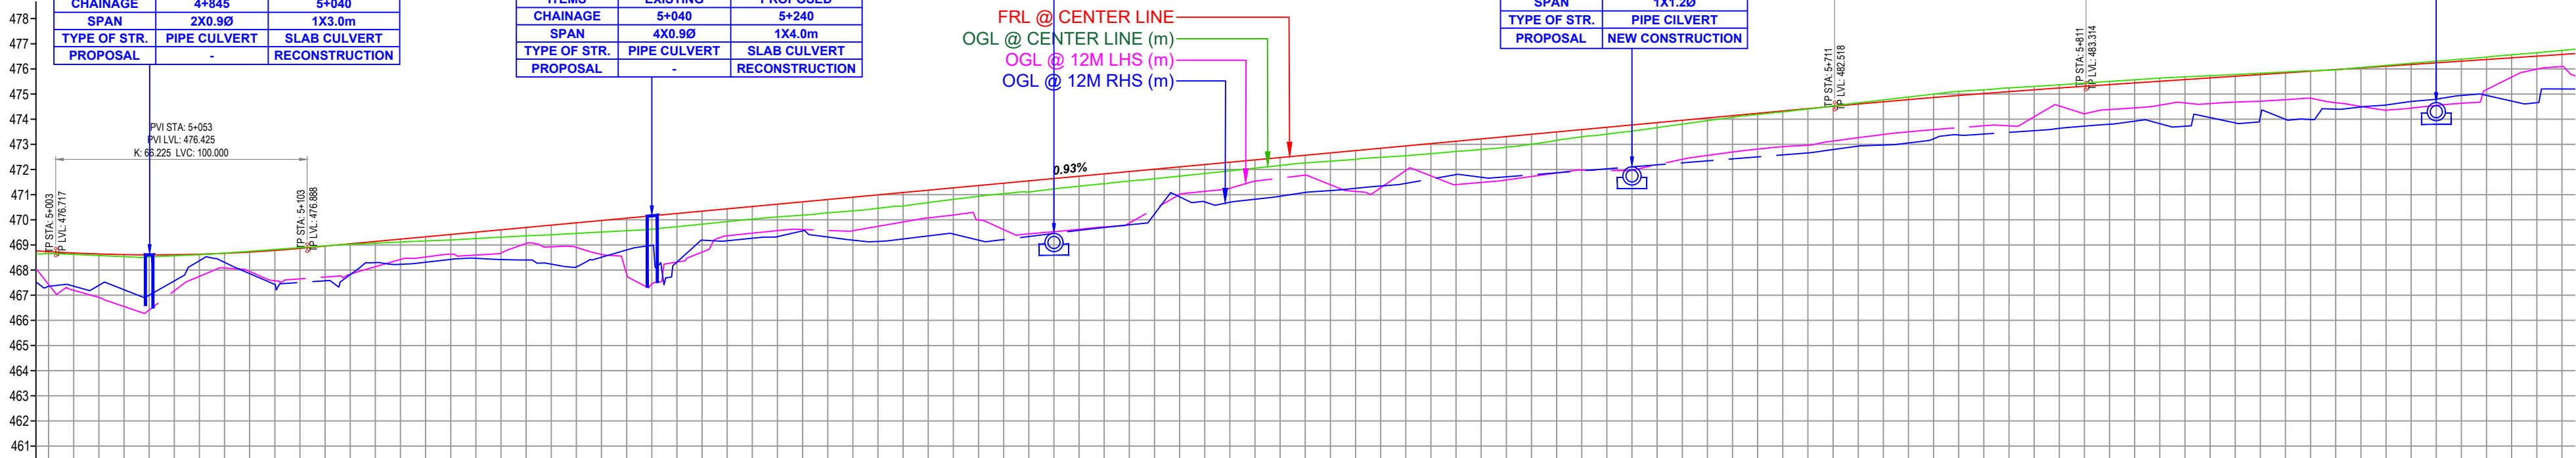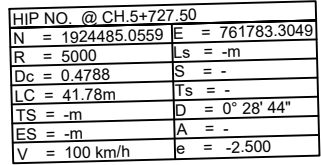[illegible]

REV.	DATE	DESCRIPTION

THIS DRAWING HAS NOT BEEN PUBLISHED AND IS ISSUED TO THE PARTY FOR THE SPECIFIC PURPOSE AND IT SHALL NOT BE REPRODUCED, COPIED, LENT OR OTHERWISE DISPOSED OF DIRECTLY OR INDIRECTLY, NOR USED FOR ANY OTHER PURPOSE OTHER THAN FOR WHICH IT IS FURNISHED.

PWD - National Highways
Kalaburagi Division
(Government Of Karnataka)



VISTAARA INFRA CONSULTANTS
#7, OPP ST. ROCK'S CHURCH, MEGINAPALYA
CHELEKERE, KALYAN NAGAR
BANGALORE - 560043
PH: +91 7019345532

WIDENING/RE-CONSTRUCTION TO FOUR LANE FROM KM 0.000
TO KM 15.870 STARTS NEAR MIRIYAN
TELANGANA/KARNATAKA BORDER AND ENDS AT CHINCHOLI
SECTION OF NH-167N IN KALABURAGI DISTRICT IN THE STATE
OF KARNATAKA UNDER ANNUAL PLAN 2023-24.

DRAWN BY	NA
DESIGNED BY	ADL
CHECKED BY	SMD
APPROVED BY	SK

**DETAILED
PROJECT
REPORT**

<i>Title:</i> MCW PLAN AND PROFILE FROM: CH.5+000 TO CH.6+000			
<i>Size</i>	<i>Scale</i>	<i>Dwg. No</i>	<i>Rev.</i>
A2	HOR-1:2000 VER-1:200	NH-167N/MC/P&P/006	R0

LEGEND :

PLAN :


- EXISTING
- Existing Road
 - Buildings
 - Trees
 - Electric Poles
 - Borewell
- PROPOSED
- Drain Edge
 - Center
 - C/W Edge
 - Paved Shoulder Edge
 - Earthen Shoulder Edge
 - Culvert
 - New Construction/ Reconstruction
 - Drain

PROFILE :

- Proposed road level
- Existing Ground Level
- OGL @ 12m Right
- OGL @ 12m Left

MIRIYAN

CHINCHOLI

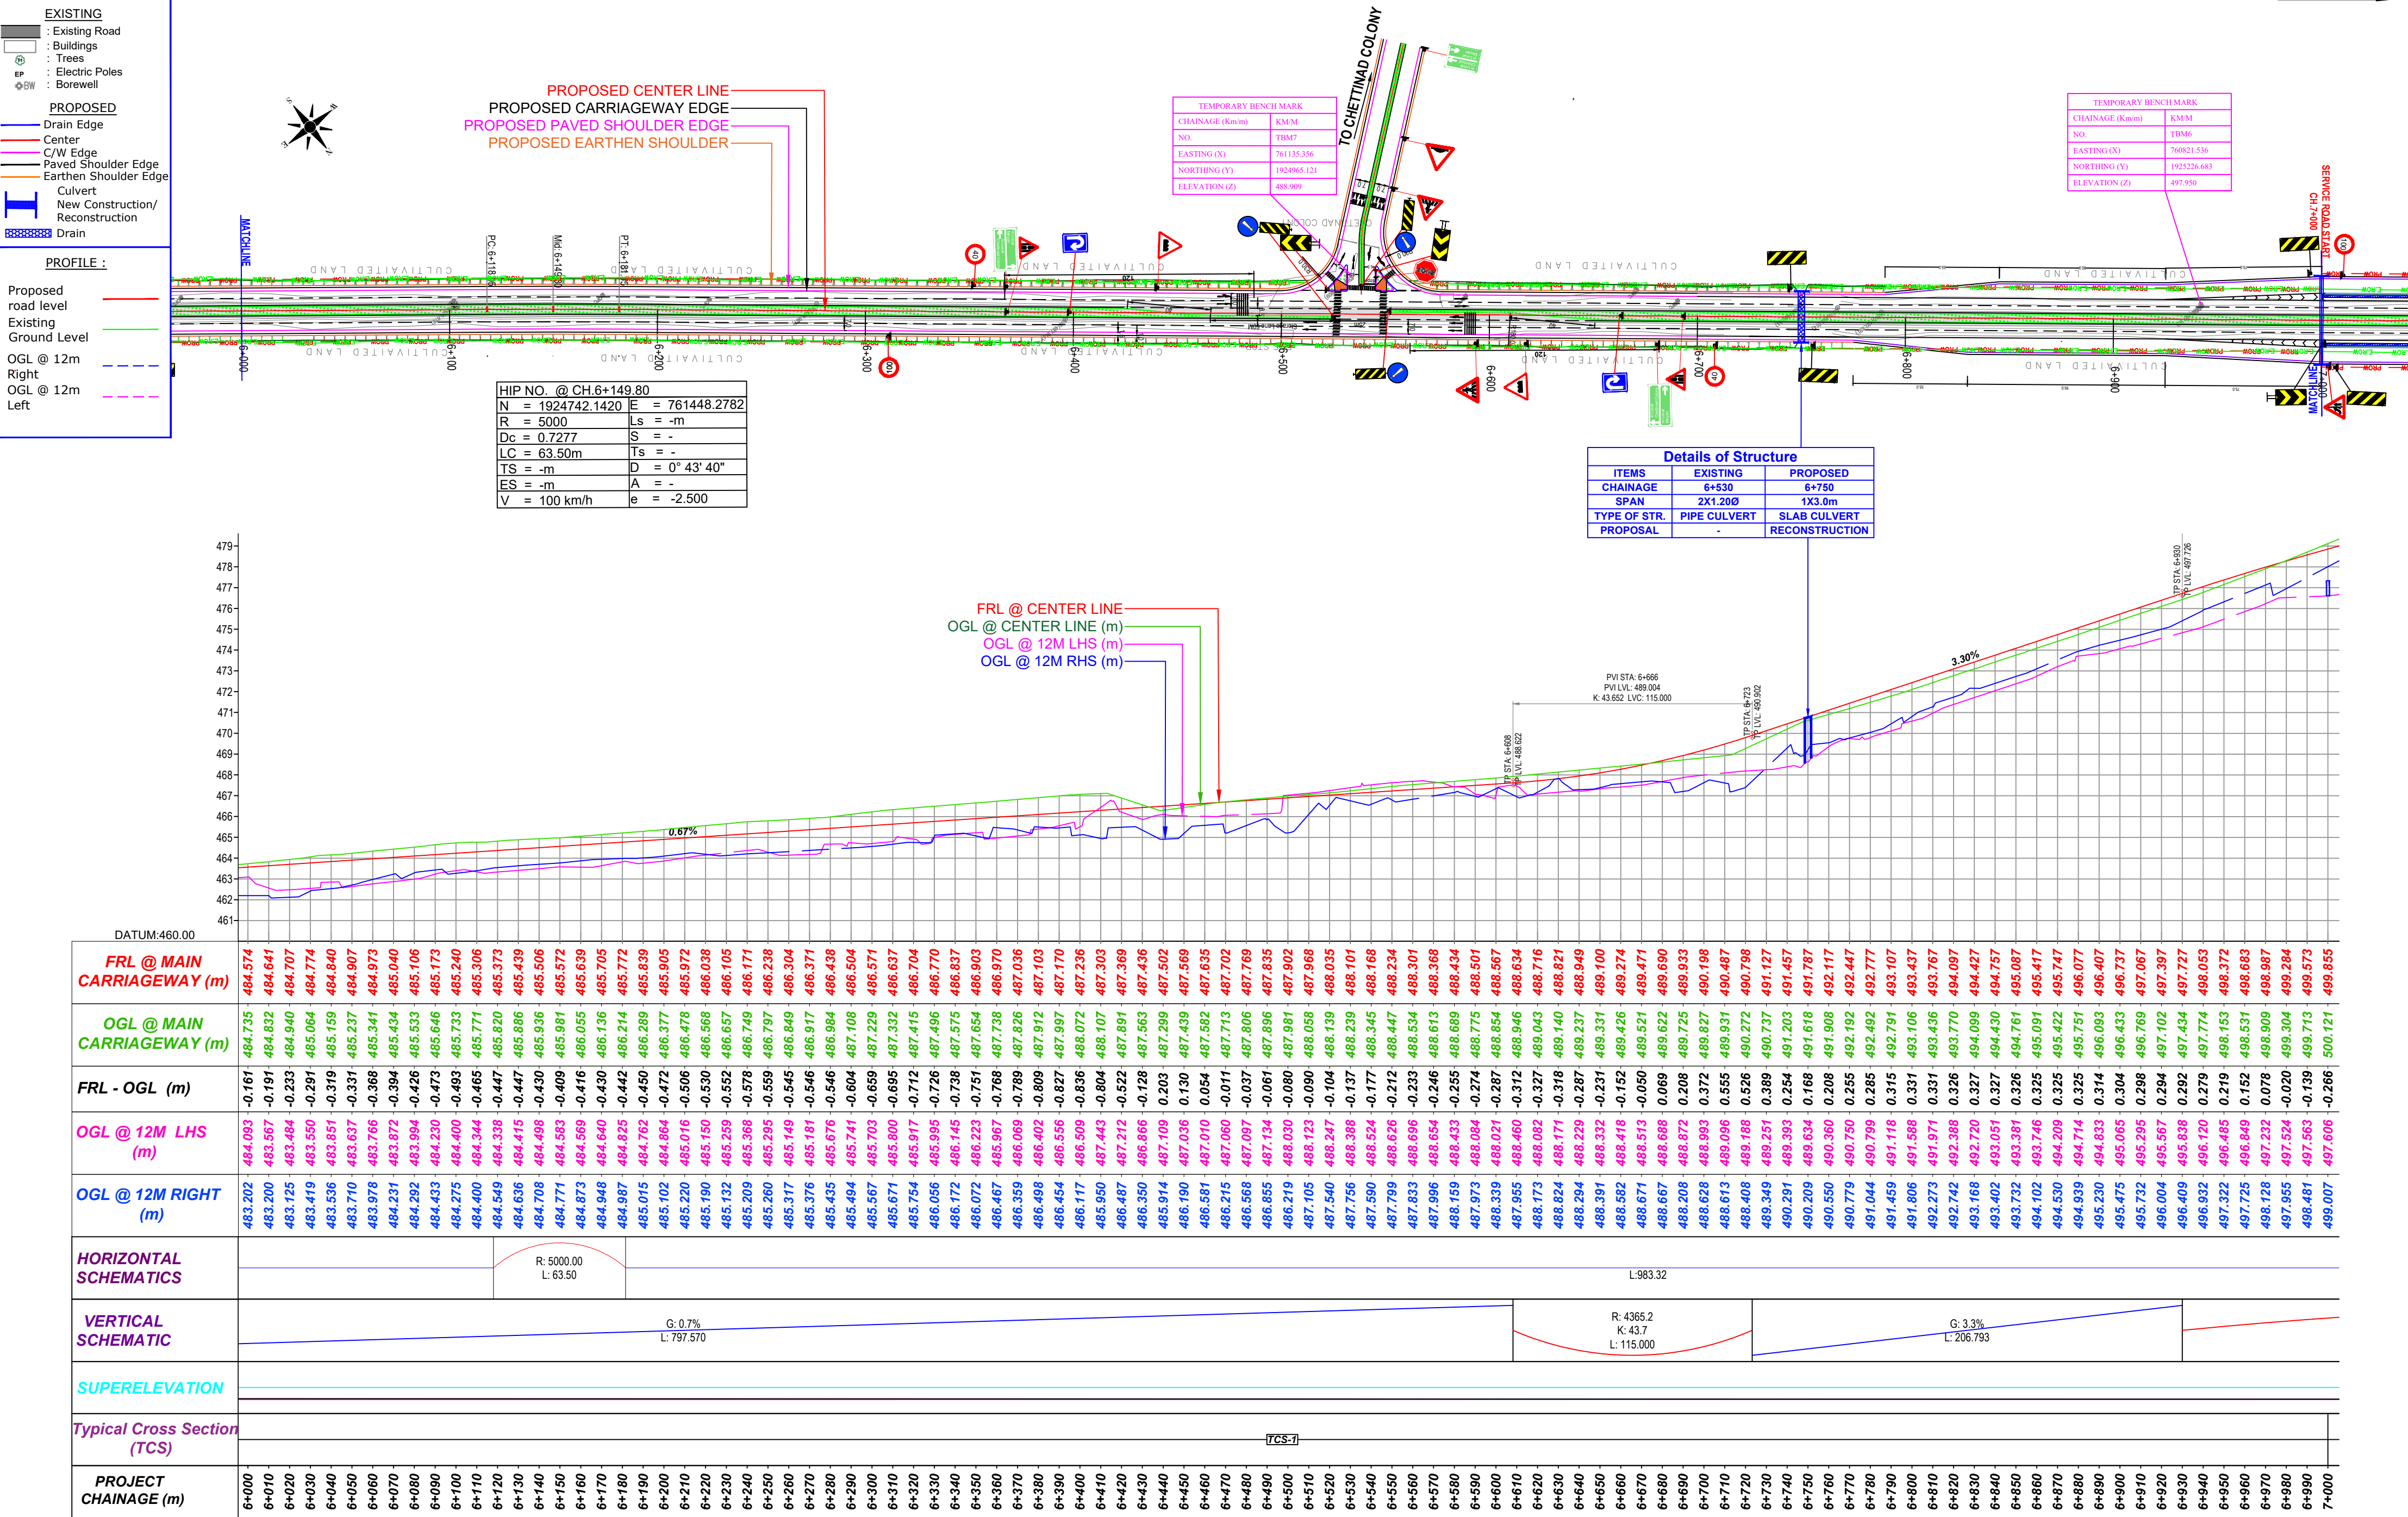

REV.	DATE	DESCRIPTION	Notice:	Client:	Consultants:	Project:	Drawn By:	Designed By:	Checked By:	Approved By:	Drawn By:	Designed By:	Checked By:	Approved By:	Title:	Size:	Scale:	Dr. No:	Rev:
			THIS DRAWING HAS NOT BEEN PUBLISHED AND IS ISSUED TO THE PARTY FOR THE SPECIFIC PURPOSE AND IT SHALL NOT BE REPRODUCED, COPIED, LENT OR OTHERWISE DISPOSED OF DIRECTLY OR INDIRECTLY, NOR USED FOR ANY OTHER PURPOSE OTHER THAN FOR WHICH IT IS FURNISHED.	PWD - National Highways Kalaburagi Division (Government Of Karnataka)	VISTAARA INFRA CONSULTANTS #7, OPP ST. ROCK'S CHURCH, MEGINAPALYA CHELEKERE, KALYAN NAGAR BANGALORE - 560043 PH: +91 7019345532	WIDENING/RE-CONSTRUCTION TO FOUR LANE FROM KM 0.000 TO KM 15.870 STARTS NEAR MIRIYAN TELANGANA/KARNATAKA BORDER AND ENDS AT CHINCHOLI SECTION OF NH-167N IN KALABURAGI DISTRICT IN THE STATE OF KARNATAKA UNDER ANNUAL PLAN 2023-24.	NA	ADL	SMD	SK	NA	ADL	SMD	SK	MCW PLAN AND PROFILE FROM: CH.6+000 TO CH.7+000	A2	HOR-1:2000 VER-1:200	NH-167N/MC/P&P/007	R0

LEGEND :


PLAN :

- EXISTING
- Existing Road
 - Buildings
 - Trees
 - Electric Poles
 - Borewell
- PROPOSED
- Drain Edge
 - Center
 - C/W Edge
 - Paved Shoulder Edge
 - Earthen Shoulder Edge
 - Culvert
 - New Construction/ Reconstruction
 - Drain

PROFILE :

- Proposed road level
- Existing Ground Level
- OGL @ 12m Right
- OGL @ 12m Left

Details of Structure	
ITEMS	PROPOSED
CHAINAGE	7+000
SPAN	1X1.5X1.5m
TYPE OF STR.	BOX CULVERT
PROPOSAL	NEW CONSTRUCTION

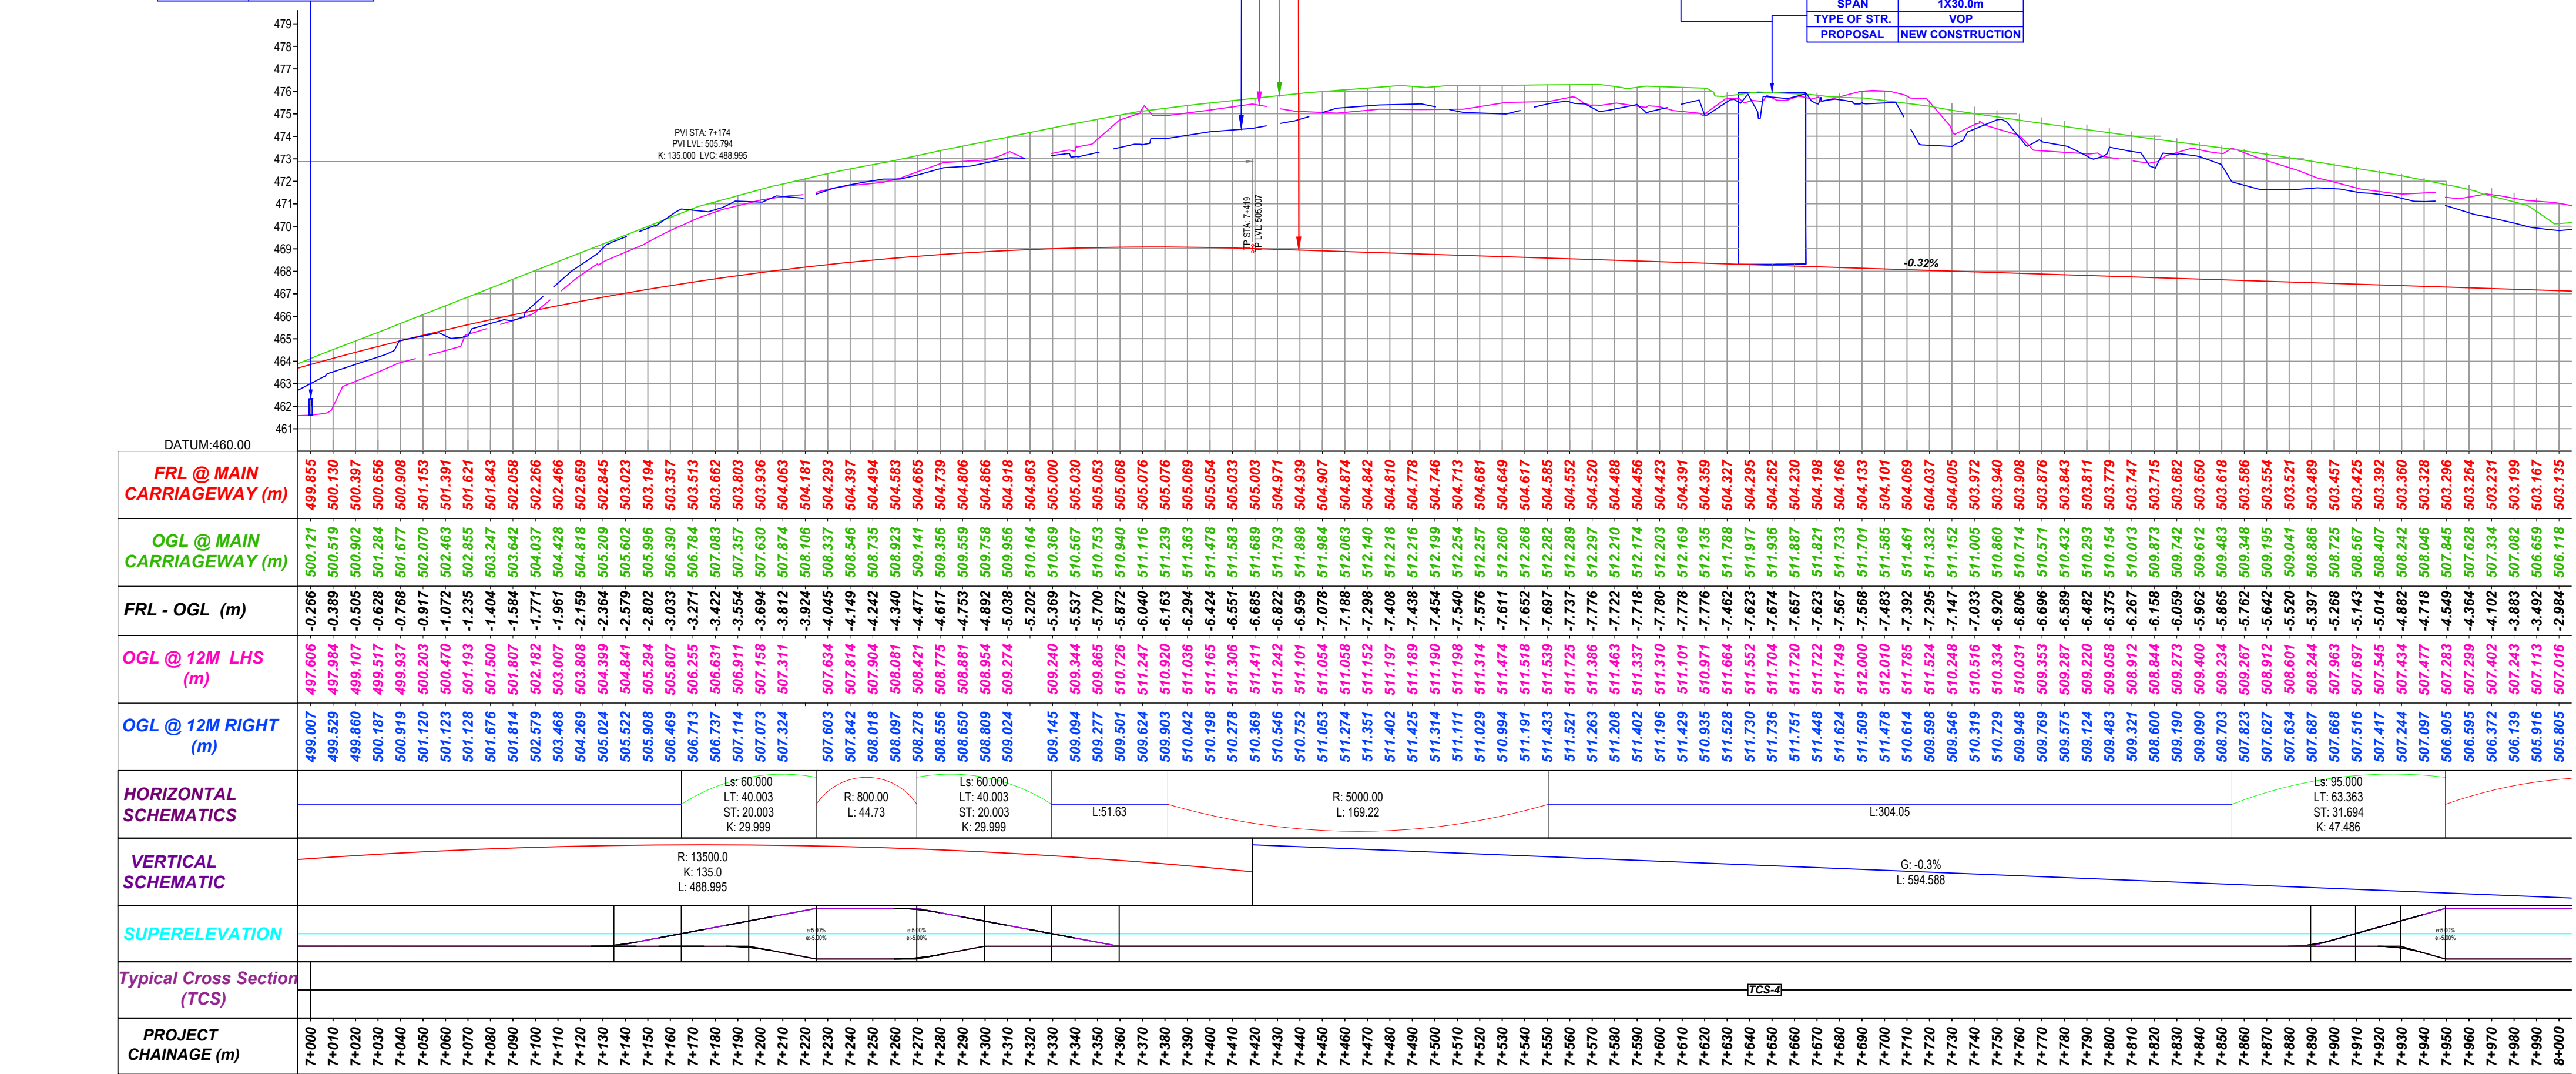

REV.	DATE	DESCRIPTION	Notice:	Client:	Consultants:	Project:	DRAWN BY	NA	DETAILED PROJECT REPORT	Title: MCW PLAN AND PROFILE FROM: CH.7+000 TO CH.8+000			
			THIS DRAWING HAS NOT BEEN PUBLISHED AND IS ISSUED TO THE PARTY FOR THE SPECIFIC PURPOSE AND IT SHALL NOT BE REPRODUCED, COPIED, LENT OR OTHERWISE DISPOSED OF DIRECTLY OR INDIRECTLY, NOR USED FOR ANY OTHER PURPOSE OTHER THAN FOR WHICH IT IS FURNISHED.	 PWD - National Highways Kalaburagi Division (Government Of Karnataka)	 VISTAARA INFRA CONSULTANTS #7, OPP ST. ROCK'S CHURCH, MEGINAPALYA CHELEKERE, KALYAN NAGAR BANGALORE - 560043 PH: +91 7019345532	WIDENING/RE-CONSTRUCTION TO FOUR LANE FROM KM 0.000 TO KM 15.870 STARTS NEAR MIRIYAN TELANGANA/KARNATAKA BORDER AND ENDS AT CHINCHOLI SECTION OF NH-167N IN KALABURAGI DISTRICT IN THE STATE OF KARNATAKA UNDER ANNUAL PLAN 2023-24.	DESIGNED BY	ADL		Size	Scale	Drg. No	Rev:
							CHECKED BY	SMD		A2	HOR-1:2000 VER-1:200	NH-167N/MC/P&P/008	R0
							APPROVED BY	SK					

Proposed road level
Existing Ground Level
OGL @ 12m Right
OGL @ 12m Left

CHINCHOLI



OGL @ 12m
Right
OGL @ 12m
Left

[illegible]

REV.	DATE	DESCRIPTION	<i>Notice:</i> THIS DRAWING HAS NOT BEEN PUBLISHED AND IS ISSUED TO THE PARTY FOR THE SPECIFIC PURPOSE AND IT SHALL NOT BE REPRODUCED, COPIED, LENT OR OTHERWISE DISPOSED OF DIRECTLY OR INDIRECTLY, NOR USED FOR ANY OTHER PURPOSE OTHER THAN FOR WHICH IT IS FURNISHED.	<i>Client:</i>  PWD - National Highways Kalaburagi Division (Government Of Karnataka)	<i>Consultants:</i>  VISTAARA INFRA CONSULTANTS #7, OPP ST. ROCK'S CHURCH, MEGINAPALYA CHELEKERE, KALYAN NAGAR BANGALORE - 560043 PH: +91 7019345532	<i>Project:</i> WIDENING/RE-CONSTRUCTION TO FOUR LANE FROM KM 0.000 TO KM 15.870 STARTS NEAR MIRIYAN TELANGANA/KARNATAKA BORDER AND ENDS AT CHINCHOLI SECTION OF NH-167N IN KALABURAGI DISTRICT IN THE STATE OF KARNATAKA UNDER ANNUAL PLAN 2023-24.	DRAWN BY	NA	DETAILED PROJECT REPORT	Title: MCW PLAN AND PROFILE FROM: CH.10+000 TO CH.11+000			
							DESIGNED BY	ADL		Size A2	Scale HOR-1:2000 VER-1:200	Dwg. No NH-167N/MC/P&P/012	Rev. R0
							CHECKED BY	SMD					
							APPROVED BY	SK					

LEGEND :

PLAN :


- EXISTING
- Existing Road
 - Buildings
 - Trees
 - Electric Poles
 - Borewell
- PROPOSED
- Drain Edge
 - Center
 - C/W Edge
 - Paved Shoulder Edge
 - Earthen Shoulder Edge
 - Culvert
 - New Construction/ Reconstruction
 - Drain

PROFILE :

- Proposed road level
- Existing Ground Level
- OGL @ 12m Right
- OGL @ 12m Left

MIRIYAN

CHINCHOLI

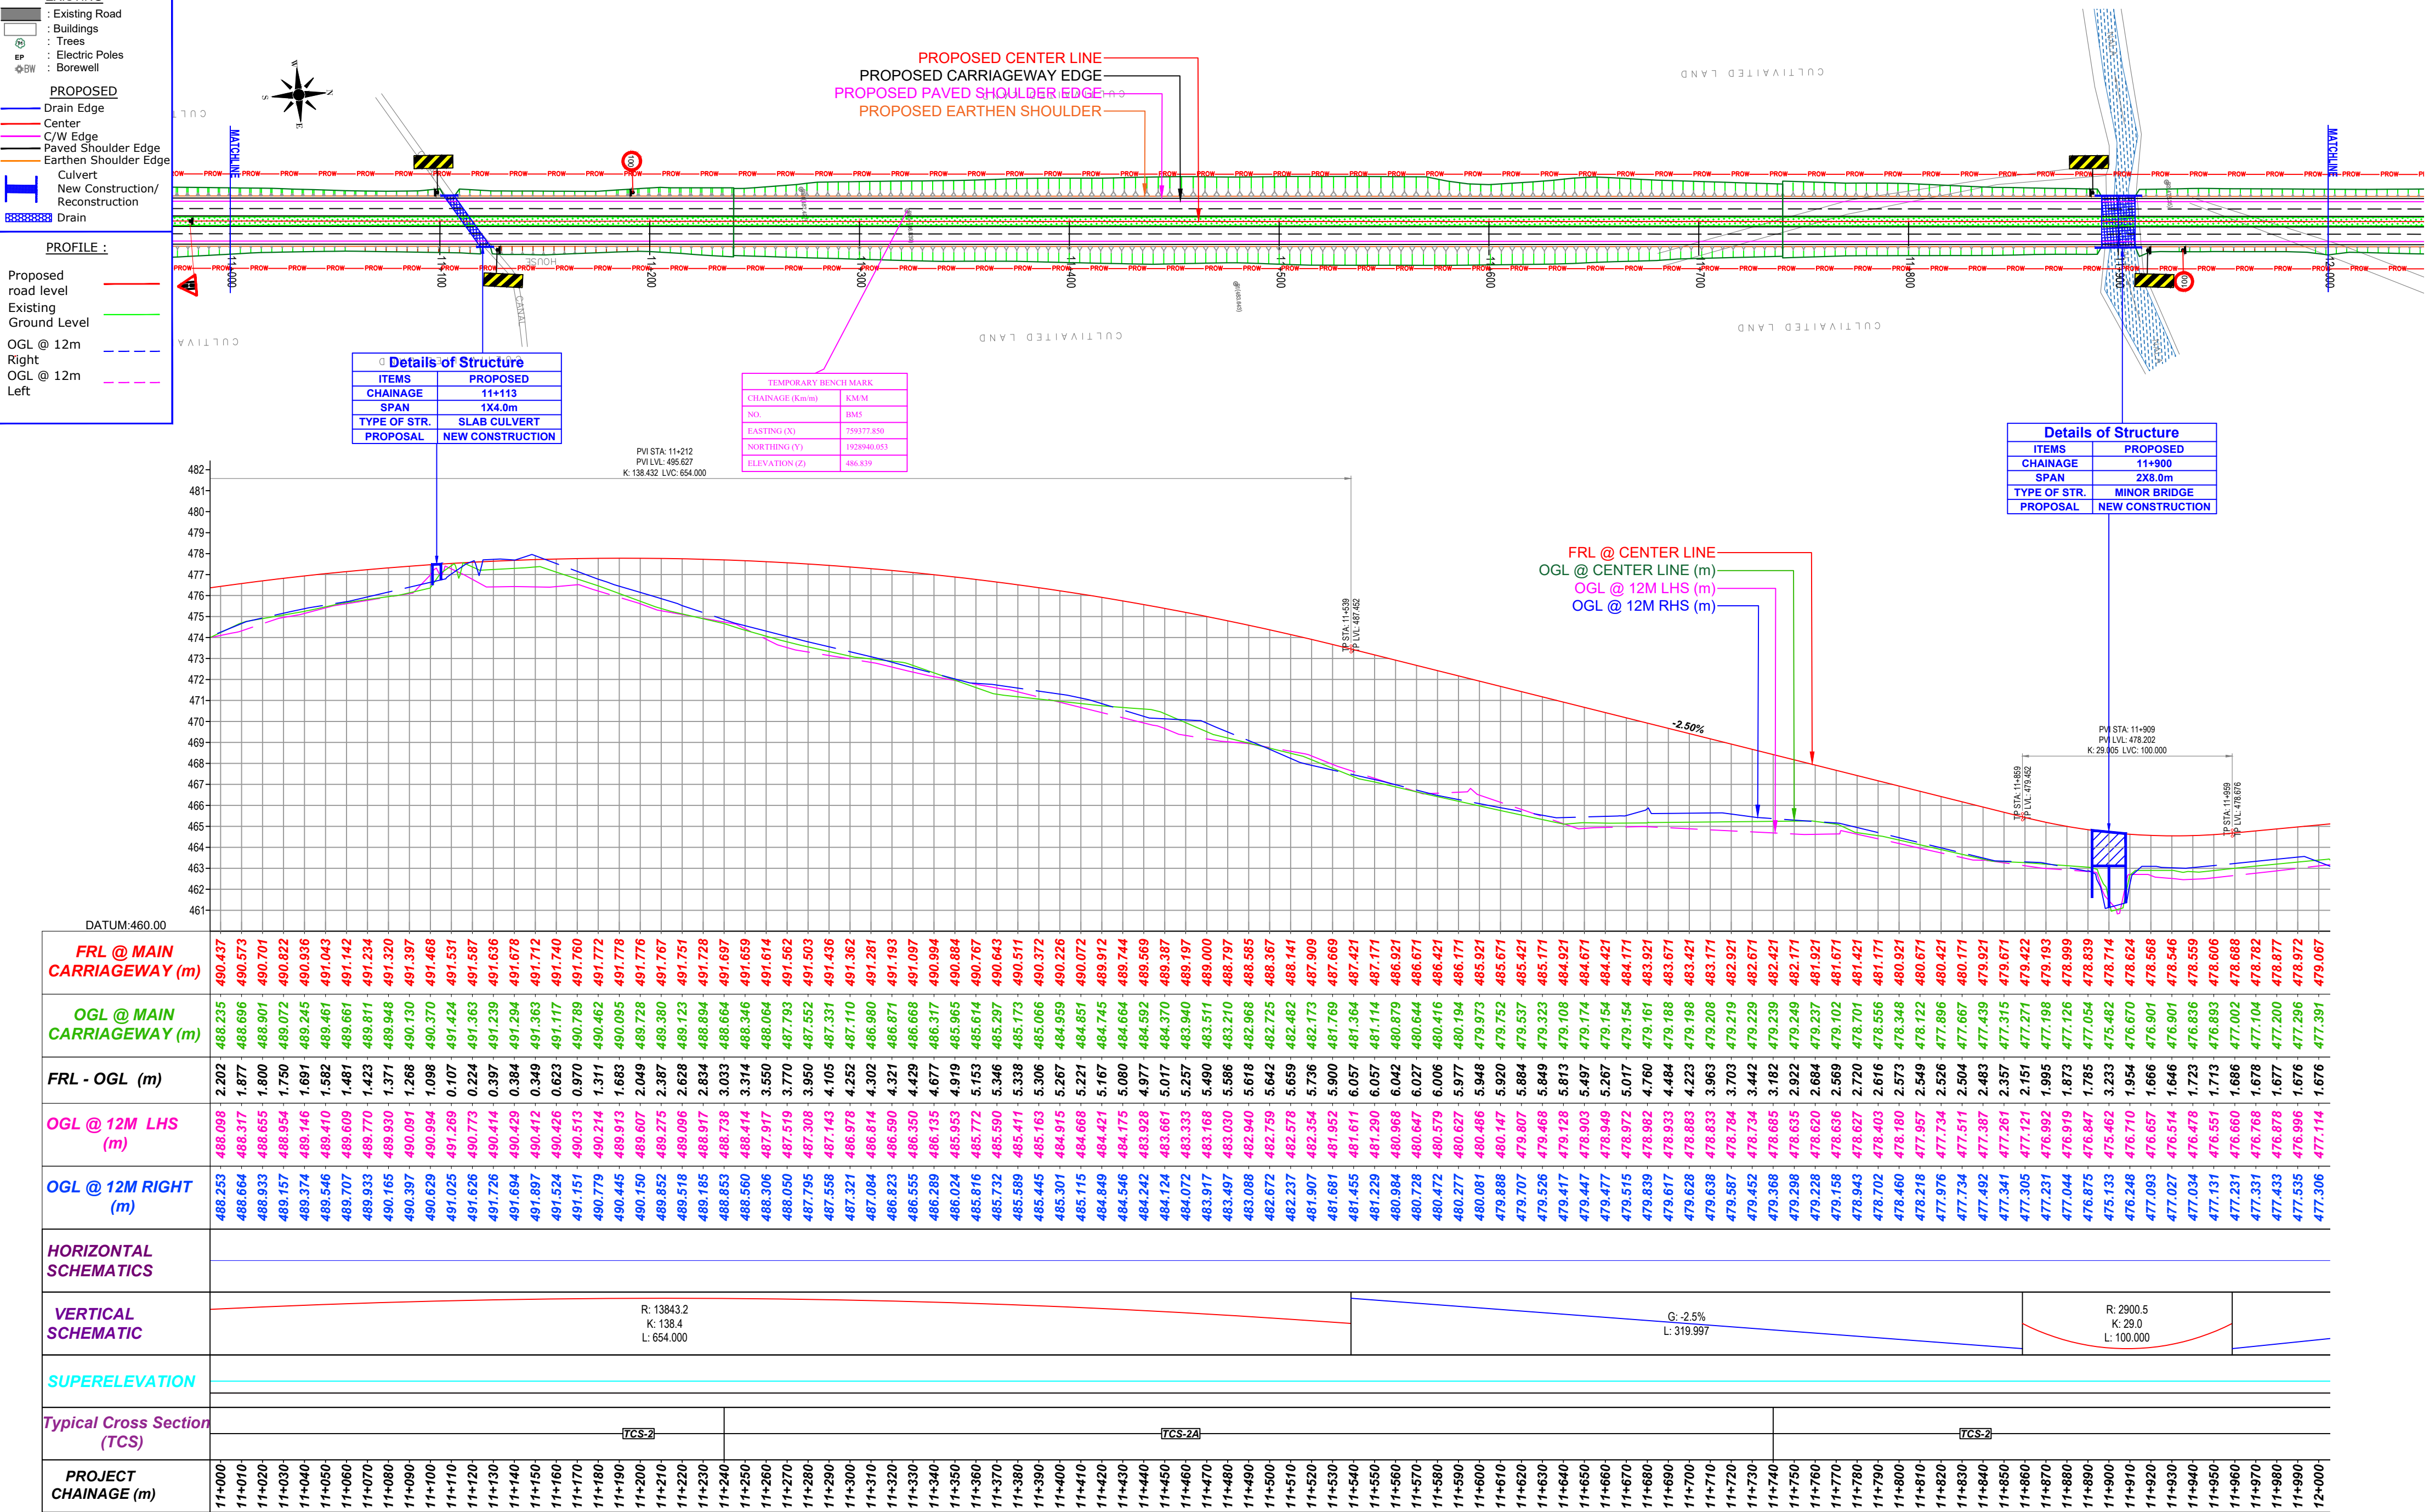

REV.	DATE	DESCRIPTION	Notice:	Client:	Consultants:	Project:	DRAWN BY	NA	DETAILED PROJECT REPORT	Title: MCW PLAN AND PROFILE FROM: CH.11+000 TO CH.12+000			
			THIS DRAWING HAS NOT BEEN PUBLISHED AND IS ISSUED TO THE PARTY FOR THE SPECIFIC PURPOSE AND IT SHALL NOT BE REPRODUCED, COPIED, LENT OR OTHERWISE DISPOSED OF DIRECTLY OR INDIRECTLY, NOR USED FOR ANY OTHER PURPOSE OTHER THAN FOR WHICH IT IS FURNISHED.	 PWD - National Highways Kalaburagi Division (Government Of Karnataka)	 VISTAARA INFRA CONSULTANTS #7, OPP ST. ROCK'S CHURCH, MEGINAPALYA CHELEKERE, KALYAN NAGAR BANGALORE - 560043 PH: +91 7019345532	WIDENING/RE-CONSTRUCTION TO FOUR LANE FROM KM 0.000 TO KM 15.870 STARTS NEAR MIRIYAN TELANGANA/KARNATAKA BORDER AND ENDS AT CHINCHOLI SECTION OF NH-167N IN KALABURAGI DISTRICT IN THE STATE OF KARNATAKA UNDER ANNUAL PLAN 2023-24.	DESIGNED BY	ADL		Size	Scale	Dwg. No	Rev.
							CHECKED BY	SMD		A2	HOR-1:2000 VER-1:200	NH-167N/MC/P&P/013	R0
							APPROVED BY	SK					

DETAILED
PROJECT
REPORT

Title: MCW PLAN AND PROFILE FROM: CH.11+000 TO CH.12+000

Size	Scale	Drq. No	Rev:
A2	HOR-1:2000 VER-1:200	NH-167N/MC/P&P/013	R0

Proposed road level

Existing Ground Level

OGL @ 12m Right

OGL @ 12m Left

DETAILED PROJECT REPORT	Title: MCW PLAN AND PROFILE FROM: CH.12+000 TO CH.13+000			
	Size	Scale	Dwg. No	Rev:
	A2	HOR-1:2000 VER-1:200	NH-167N/MC/P&P/014	R0

LEGEND :

PLAN :

- EXISTING
- Existing Road
 - Buildings
 - Trees
 - Electric Poles
 - Borewell

PROPOSED

- Drain Edge
- Center
- C/W Edge
- Paved Shoulder Edge
- Earthen Shoulder Edge


- Culvert
- New Construction/ Reconstruction
- Drain

PROFILE :

- Proposed road level
- Existing
- Ground Level
- OGL @ 12m Right
- OGL @ 12m Left

MIRIYAN

CHINCHOLI

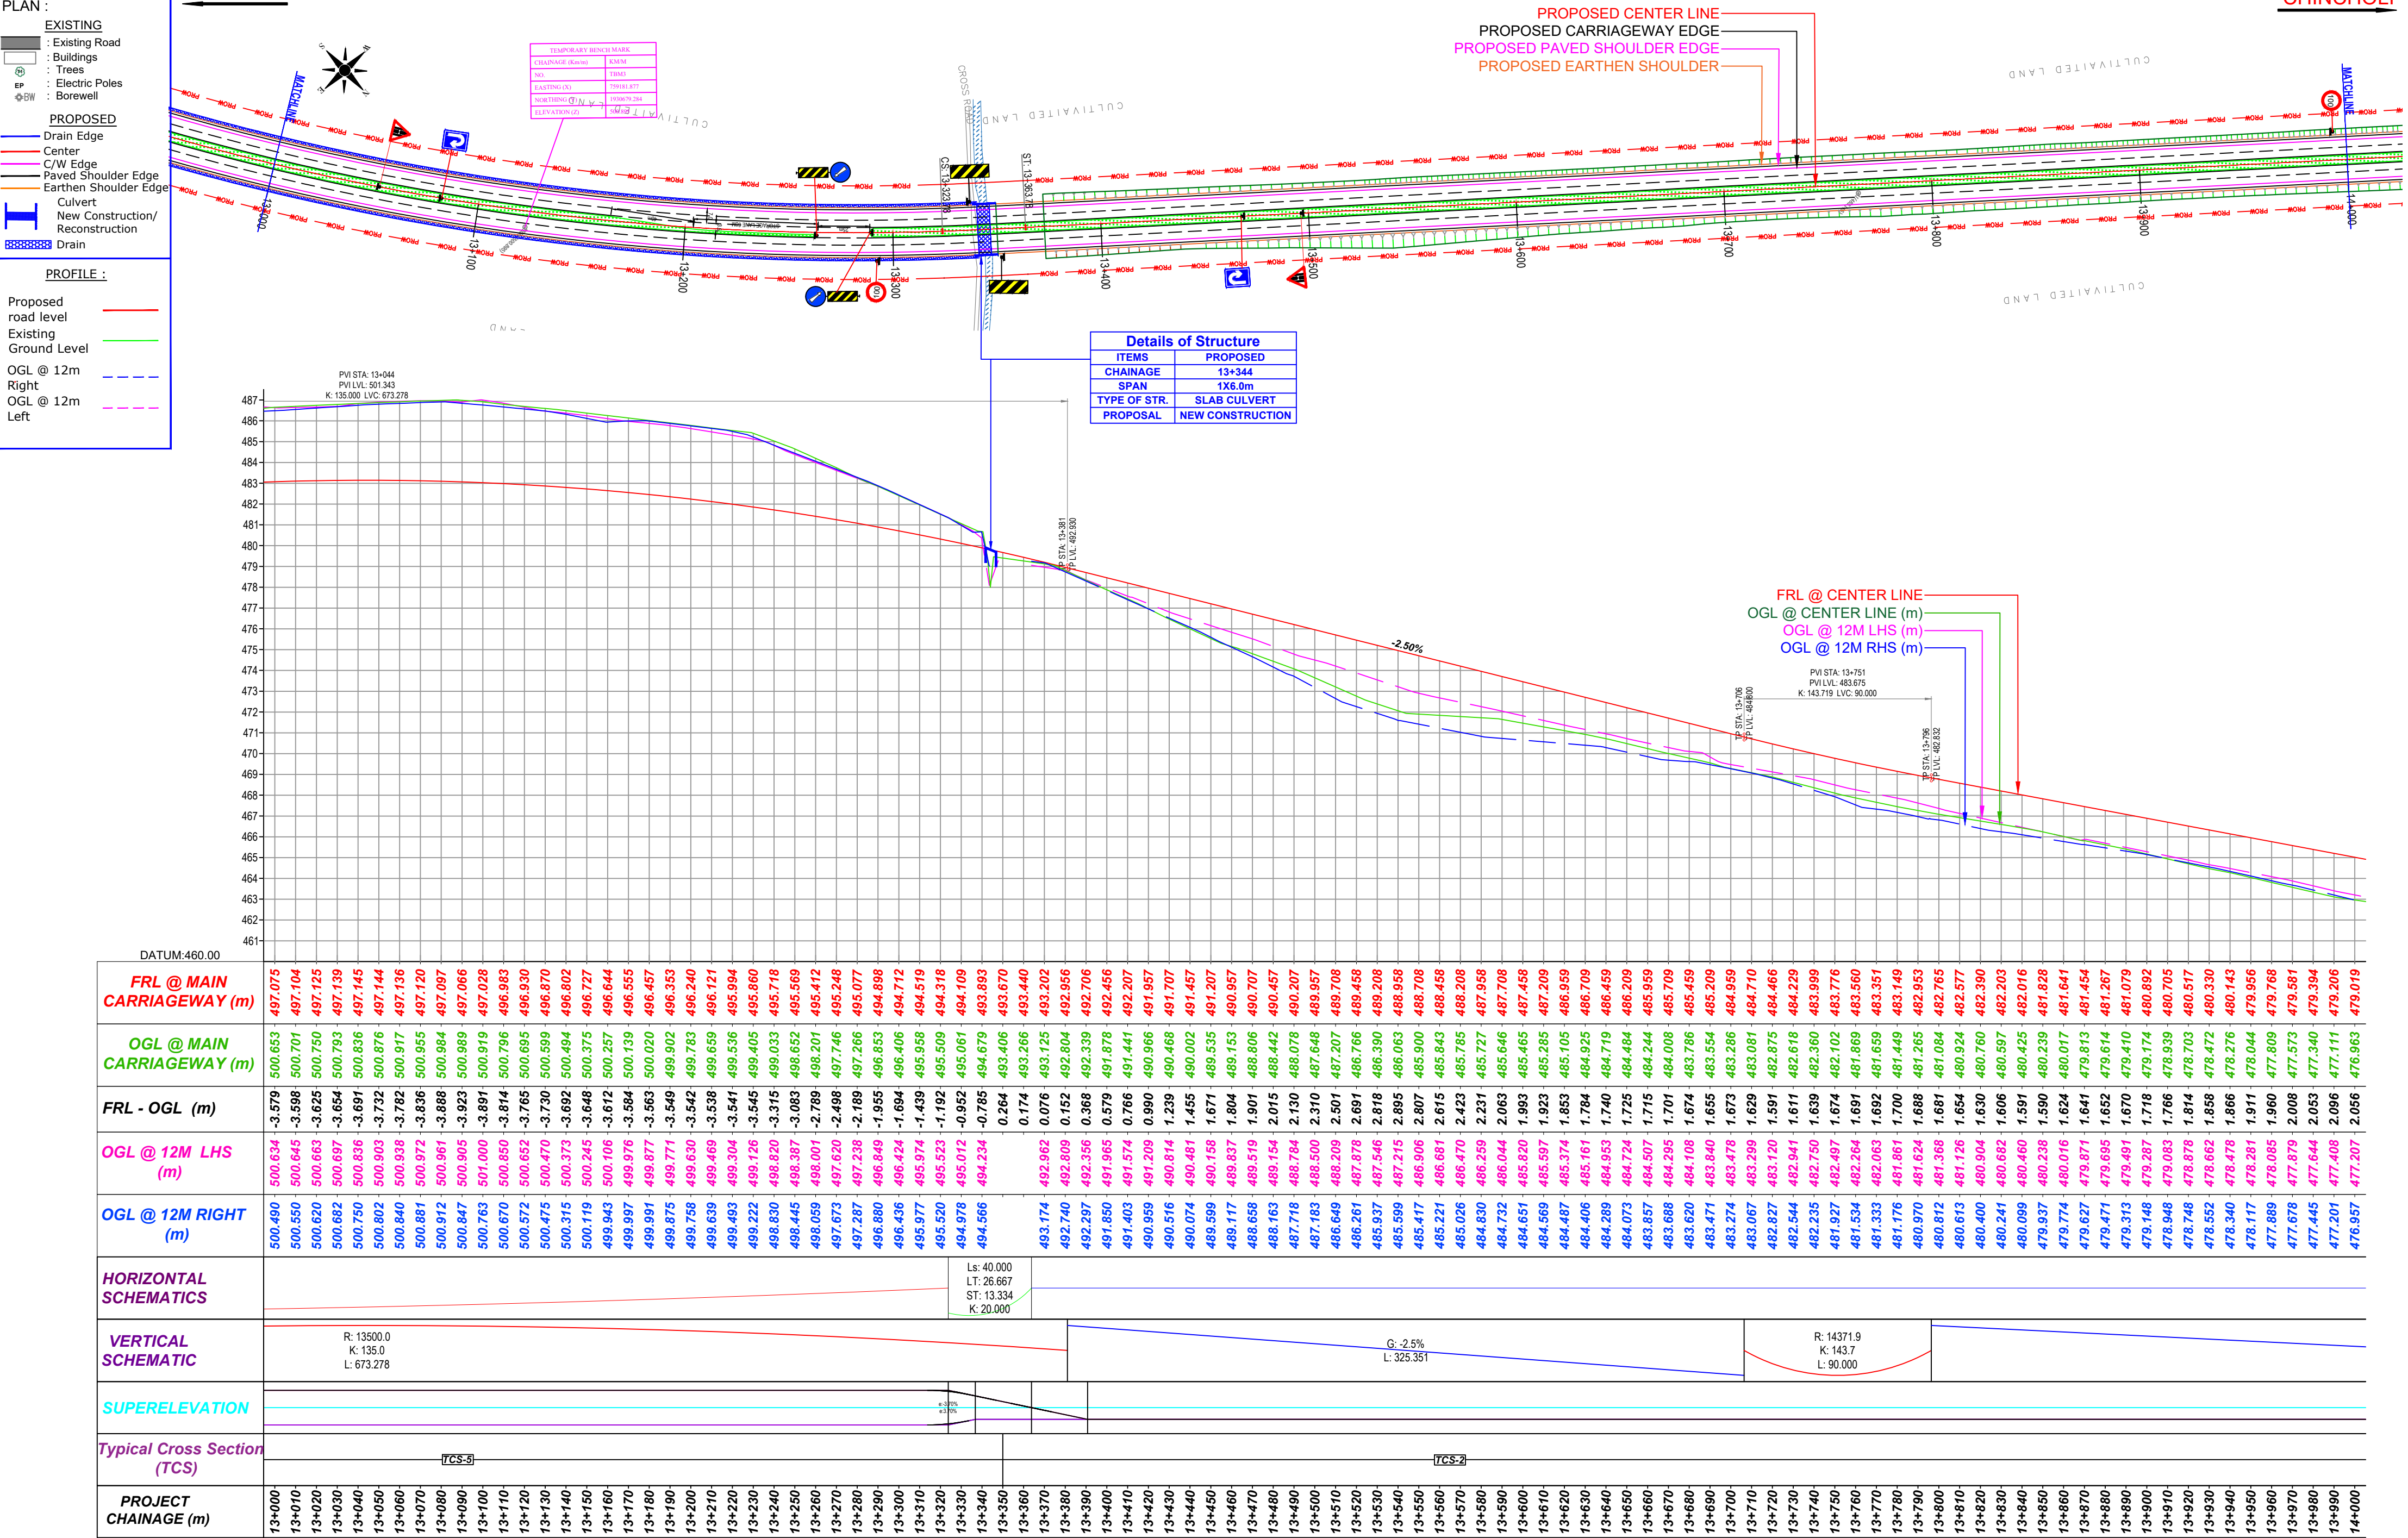

REV.	DATE	DESCRIPTION	Notice:	Client:	Consultants:	Project:	DRAWN BY	NA	DETAILED PROJECT REPORT	Title: MCW PLAN AND PROFILE FROM: CH.13+000 TO CH.14+000			
			THIS DRAWING HAS NOT BEEN PUBLISHED AND IS ISSUED TO THE PARTY FOR THE SPECIFIC PURPOSE AND IT SHALL NOT BE REPRODUCED, COPIED, LENT OR OTHERWISE DISPOSED OF DIRECTLY OR INDIRECTLY, NOR USED FOR ANY OTHER PURPOSE OTHER THAN FOR WHICH IT IS FURNISHED.	 PWD - National Highways Kalaburagi Division (Government Of Karnataka)	 VISTAARA INFRA CONSULTANTS #7, OPP ST. ROCK'S CHURCH, MEGINAPALYA CHELEKERE, KALYAN NAGAR BANGALORE - 560043 PH: +91 7019345532	WIDENING/RE-CONSTRUCTION TO FOUR LANE FROM KM 0.000 TO KM 15.870 STARTS NEAR MIRIYAN TELANGANA/KARNATAKA BORDER AND ENDS AT CHINCHOLI SECTION OF NH-167N IN KALABURAGI DISTRICT IN THE STATE OF KARNATAKA UNDER ANNUAL PLAN 2023-24.	DESIGNED BY	ADL		Size	Scale	Drq. No	Rev: R0
							CHECKED BY	SMD					
							APPROVED BY	SK					

1

2

3

4

5

6

7

8

9

10

11

12

LEGEND :

PLAN :


- EXISTING
- Existing Road
 - Buildings
 - Trees
 - Electric Poles
 - Borewell
- PROPOSED
- Drain Edge
 - Center
 - C/W Edge
 - Paved Shoulder Edge
 - Earthen Shoulder Edge
 - Culvert
 - New Construction/ Reconstruction
 - Drain

PROFILE :

- Proposed road level
- Existing Ground Level
- OGL @ 12m Right
- OGL @ 12m Left


MIRIYAN

CHINCHOLI

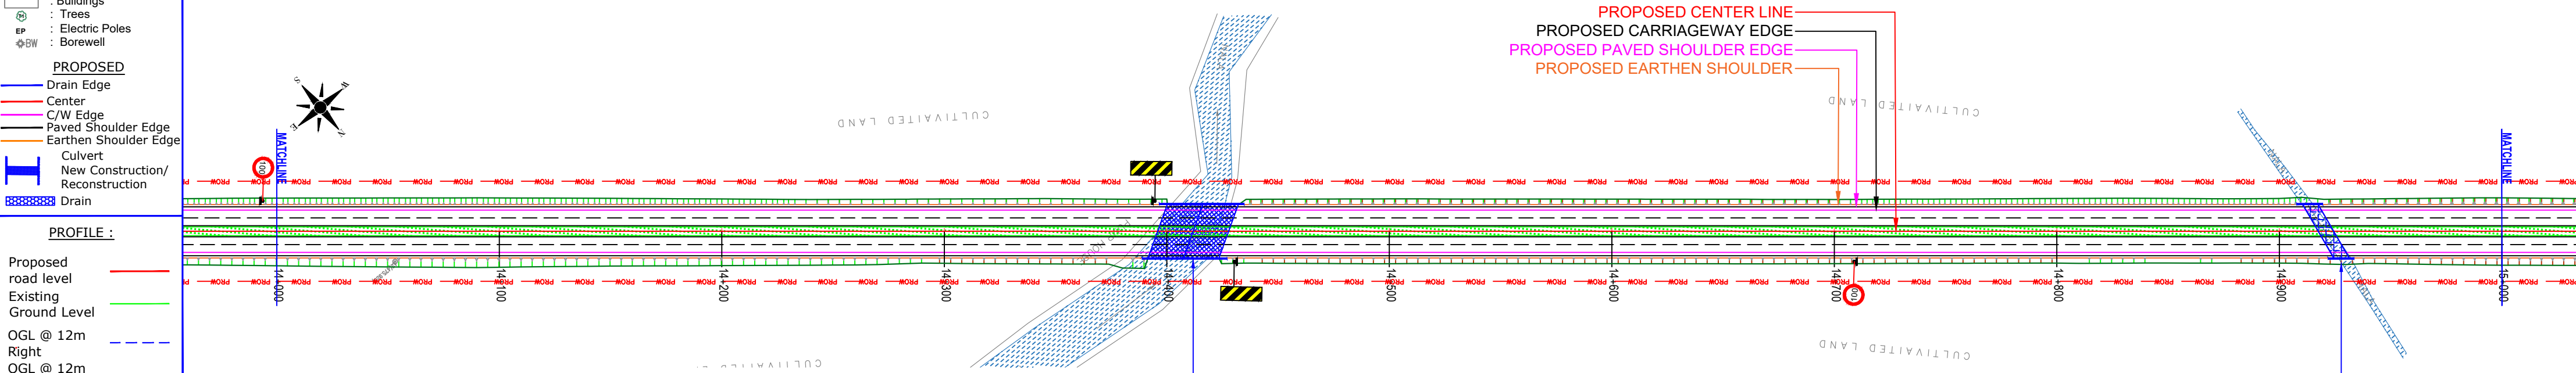

Details of Structure	
ITEMS	PROPOSED
CHAINAGE	14+412
SPAN	2X15.0m
TYPE OF STR.	MINOR BRIDGE
PROPOSAL	NEW CONSTRUCTION

Details of Structure	
ITEMS	PROPOSED
CHAINAGE	14+921
SPAN	1X6.0m
TYPE OF STR.	MINOR BRIDGE
PROPOSAL	NEW CONSTRUCTION

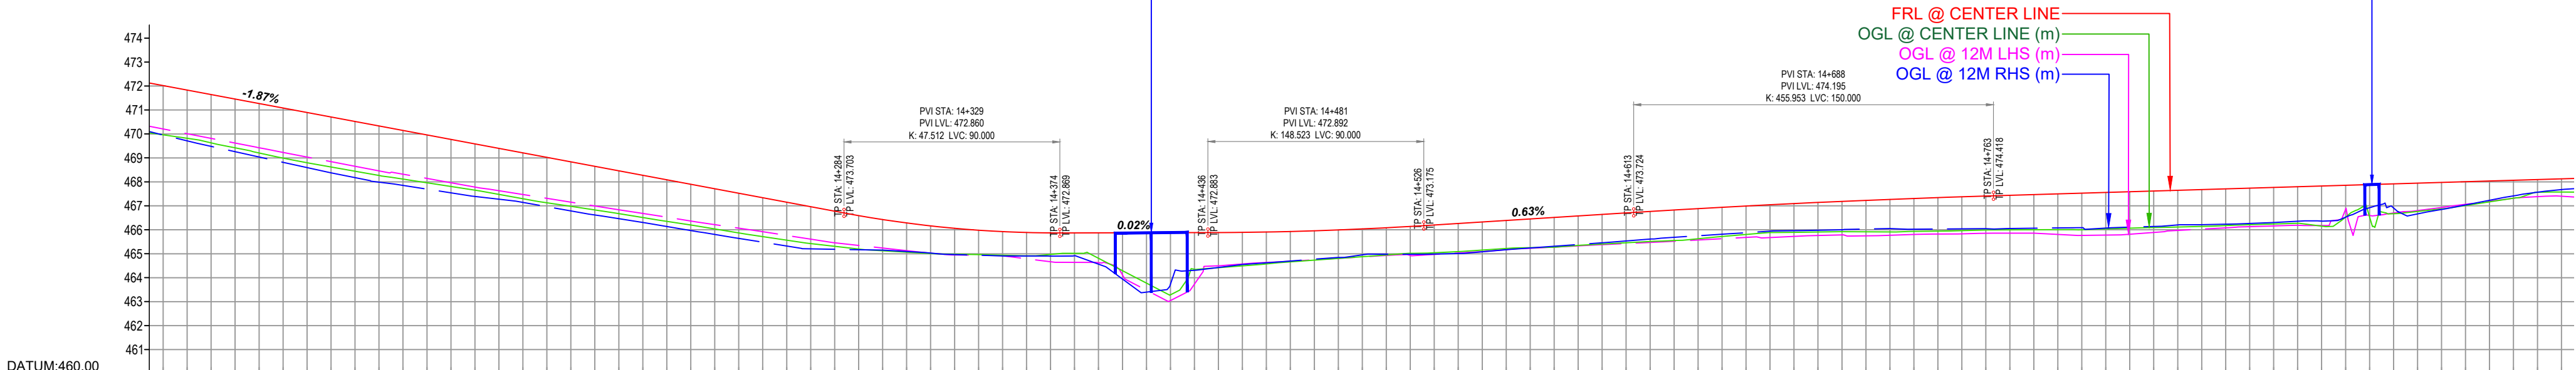

FRL @ MAIN CARRIAGEWAY (m)	479.019	478.832	478.645	478.457	478.270	478.083	477.895	477.708	477.521	477.334	477.146	476.959	476.772	476.585	476.397	476.210	476.023	475.835	475.648	475.461	475.274	475.086	474.899	474.712	474.524	474.337	474.150	473.963	473.775	473.587	473.399	473.212	473.024	472.837	472.649	472.462	472.274	472.087	471.899	471.712	471.524	471.337	471.150	470.963	470.775	470.587	470.399	470.212	470.024	469.837	469.649	469.462	469.274	469.087	468.899	468.712	468.524	468.337	468.150	467.963	467.775	467.587	467.399	467.212	467.024	466.837	466.649	466.462	466.274	466.087	465.899	465.712	465.524	465.337	465.150	464.963	464.775	464.587	464.399	464.212	464.024	463.837	463.649	463.462	463.274	463.087	462.899	462.712	462.524	462.337	462.150	461.963	461.775	461.587	461.399	461.212	461.024	460.837	460.649	460.462	460.274	460.087	459.899	459.712	459.524	459.337	459.150	458.963	458.775	458.587	458.399	458.212	458.024	457.837	457.649	457.462	457.274	457.087	456.899	456.712	456.524	456.337	456.150	455.963	455.775	455.587	455.399	455.212	455.024	454.837	454.649	454.462	454.274	454.087	453.899	453.712	453.524	453.337	453.150	452.963	452.775	452.587	452.399	452.212	452.024	451.837	451.649	451.462	451.274	451.087	450.899	450.712	450.524	450.337	450.150	449.963	449.775	449.587	449.399	449.212	449.024	448.837	448.649	448.462	448.274	448.087	447.899	447.712	447.524	447.337	447.150	446.963	446.775	446.587	446.399	446.212	446.024	445.837	445.649	445.462	445.274	445.087	444.899	444.712	444.524	444.337	444.150	443.963	443.775	443.587	443.399	443.212	443.024	442.837	442.649	442.462	442.274	442.087	441.899	441.712	441.524	441.337	441.150	440.963	440.775	440.587	440.399	440.212	440.024	439.837	439.649	439.462	439.274	439.087	438.899	438.712	438.524	438.337	438.150	437.963	437.775	437.587	437.399	437.212	437.024	436.837	436.649	436.462	436.274	436.087	435.899	435.712	435.524	435.337	435.150	434.963	434.775	434.587	434.399	434.212	434.024	433.837	433.649	433.462	433.274	433.087	432.899	432.712	432.524	432.337	432.150	431.963	431.775	431.587	431.399	431.212	431.024	430.837	430.649	430.462	430.274	430.087	429.899	429.712	429.524	429.337	429.150	428.963	428.775	428.587	428.399	428.212	428.024	427.837	427.649	427.462	427.274	427.087	426.899	426.712	426.524	426.337	426.150	425.963	425.775	425.587	425.399	425.212	425.024	424.837	424.649	424.462	424.274	424.087	423.899	423.712	423.524	423.337	423.150	422.963	422.775	422.587	422.399	422.212	422.024	421.837	421.649	421.462	421.274	421.087	420.899	420.712	420.524	420.337	420.150	419.963	419.775	419.587	419.399	419.212	419.024	418.837	418.649	418.462	418.274	418.087	417.899	417.712	417.524	417.337	417.150	416.963	416.775	416.587	416.399	416.212	416.024	415.837	415.649	415.462	415.274	415.087	414.899	414.712	414.524	414.337	414.150	413.963	413.775	413.587	413.399	413.212	413.024	412.837	412.649	412.462	412.274	412.087	411.899	411.712	411.524	411.337	411.150	410.963	410.775	410.587	410.399	410.212	410.024	409.837	409.649	409.462	409.274	409.087	408.899	408.712	408.524	408.337	408.150	407.963	407.775	407.587	407.399	407.212	407.024	406.837	406.649	406.462	406.274	406.087	405.899	405.712	405.524	405.337	405.150	404.963	404.775	404.587	404.399	404.212	404.024	403.837	403.649	403.462	403.274	403.087	402.899	402.712	402.524	402.337	402.150	401.963	401.775	401.587	401.399	401.212	401.024	400.837	400.649	400.462	400.274	400.087	399.899	399.712	399.524	399.337	399.150	398.963	398.775	398.587	398.399	398.212	398.024	397.837	397.649	397.462	397.274	397.087	396.899	396.712	396.524	396.337	396.150	395.963	395.775	395.587	395.399	395.212	395.024	394.837	394.649	394.462	394.274	394.087	393.899	393.712	393.524	393.337	393.150	392.963	392.775	392.587	392.399	392.212	392.024	391.837	391.649	391.462	391.274	391.087	390.899	390.712	390.524	390.337	390.150	389.963	389.775	389.587	389.399	389.212	389.024	388.837	388.649	388.462	388.274	388.087	387.899	387.712	387.524	387.337	387.150	386.963	386.775	386.587	386.399	386.212	386.024	385.837	385.649	385.462	385.274	385.087	384.899	384.712	384.524	384.337	384.150	383.963	383.775	383.587	383.399	383.212	383.024	382.837	382.649	382.462	382.274	382.087	381.899	381.712	381.524	381.337	381.150	380.963	380.775	380.587	380.399	380.212	380.024	379.837	379.649	379.462	379.274	379.087	378.899	378.712	378.524	378.337	378.150	377.963	377.775	377.587	377.399	377.212	377.024	376.837	376.649	376.462	376.274	376.087	375.899	375.712	375.524	375.337	375.150	374.963	374.775	374.587	374.399	374.212	374.024	373.837	373.649	373.462	373.274	373.087	372.899	372.712	372.524	372.337	372.150	371.963	371.775	371.587	371.399	371.212	371.024	370.837	370.649	370.462	370.274	370.087	369.899	369.712	369.524	369.337	369.150	368.963	368.775	368.587	368.399	368.212	368.024	367.837	367.649	367.462	367.274	367.087	366.899	366.712	366.524	366.337	366.150	365.963	365.775	365.587	365.399	365.212	365.024	364.837	364.649	364.462	364.274	364.087	363.899	363.712	363.524	363.337	363.150	362.963	362.775	362.587	362.399	362.212	362.024	361.837	361.649	361.462	361.274	361.087	360.899	360.712	360.524	360.337	360.150	359.963	359.775	359.587	359.399	359.212	359.024	358.837	358.649	358.462	358.274	358.087	357.899	357.712	357.524	357.337	357.150	356.963	356.775	356.587	356.399	356.212	356.024	355.837	355.649	355.462	355.274	355.087	354.899	354.712	354.524	354.337	354.150	353.963	353.775	353.587	353.399	353.212	353.024	352.837	352.649	352.462	352.274	352.087	351.899	351.712	351.524	351.337	351.150	350.963	350.775	350.587	350.399	350.212	350.024	349.837	349.649	349.462	349.274	349.087	348.899	348.712	348.524	348.337	348.150	347.963	347.775	347.587	347.399	347.212	347.024	346.837	346.649	346.462	346.274	346.087	345.899	345.712	345.524	345.337	345.150	344.963	344.775	344.587	344.399	344.212	344.024	343.837	343.649	343.462	343.274	343.087	342.899	342.712	342.524	342.337	342.150	341.963	341.775	341.587	341.399	341.212	341.024	340.837	340.649	340.462	340.274	340.087	339.899	339.712	339.524	339.337	339.150	338.963	338.775	338.587	338.399	338.212	338.024	337.837	337.649	337.462	337.274	337.087	336.899	336.712	336.524	336.337	336.150	335.963	335.775	335.587	335.399	335.212	335.024	334.837	334.649	334.462	334.274	334.087	333.899	333.712	333.524	333.337	333.150	332.963	332.775	332.587	332.399	332.212	332.024	331.837	331.649	331.462	331.274	331.087	330.899	330.712	330.524	330.337	330.150	329.963	329.775	329.587	329.399	329.212	329.024	328.837	328.649	328.462	328.274	328.087	327.899	327.712	327.524	327.337	327.150	326.963	326.775	326.587	326.399	326.212	326.024	325.837	325.649	325.462	325.274	325.087	324.899	324.712	324.524	324.337	324.150	323.963	323.775	323.587	323.399	323.212	323.024	322.837	322.649	322.462	322.274	322.087	321.899	321.712	321.524	321.337	321.150	320.963	320.775	320.587	320.399	320.212	320.024	319.837	319.649	319.462	319.274	319.087	318.899	318.712	318.524	318.337	318.150	317.963	317.775	317.587	317.399	317.212	317.024	316.837	316.649	316.462	316.274	316.087	315.899	315.712	315.524	315.337	315.150	314.963	314.775	314.587	314.399	314.212	314.024	313.837	313.649	313.462	313.274	313.087	312.899	312.712	312.524	312.337	312.150	311.963	311.775	311.587	311.399	311.212	311.024	310.837	310.649	310.462	310.274	310.087	309.899	309.712	309.524	309.337	309.150	308.963	308.775	308.587	308.399	308.212	308.024	307.837	307.649	307.462	307.274	307.087	306.899	306.712	306.524	306.337	306.150	305.9
----------------------------	---------	---------	-------

PROPOSED CENTER LINE
PROPOSED CARRIAGEWAY EDGE
PROPOSED PAVED SHOULDER EDGE
PROPOSED EARTHEN SHOULDER

PROPOSED CENTER LINE
PROPOSED CARRIAGEWAY EDGE
PROPOSED PAVED SHOULDER EDGE
PROPOSED EARTHEN SHOULDER

Details of Structure	
ITEMS	PROPOSED
CHAINAGE	15+250
SPAN	1X1.2Ø
TYPE OF STR.	PIPE CULVERT
PROPOSAL	NEW CONSTRUCTION

TEMPORARY BENCH MARK	
CHAINAGE (Knm)	KMM
NO.	BM9
EASTING (X)	757547.447
NORTHING (Y)	1932183.782
ELEVATION (Z)	476.433


Details of Structure		
ITEMS	EXISTING	PROPOSED
CHAINAGE	15+600	15+723
SPAN	1X5.0m	1X5.0m
TYPE OF STR.	SLAB CULVERT	SLAB CULVERT
PROPOSAL	-	WIDENING

TEMPORARY BENCH MARK	
CHAINAGE (Knm)	KMM
NO.	BM10
EASTING (X)	757401 OF 01.927
NORTHING (Y)	1932459.375
ELEVATION (Z)	475.538

Details of Structure		
ITEMS	EXISTING	PROPOSED
CHAINAGE	15+500	15+723
SPAN	1X5.0m	1X5.0m
TYPE OF STR.	SLAB CULVERT	SLAB CULVERT
PROPOSAL	-	WIDENING

Details of Structure	
ITEMS	PROPOSED
CHAINAGE	15+054
SPAN	1X5.0m
TYPE OF STR.	SLAB CULVERT
PROPOSAL	NEW CONSTRUCTION

FRL @ CENTER LINE
OGL @ CENTER LINE (m)
OGL @ 12M LHS (m)
OGL @ 12M RHS (m)

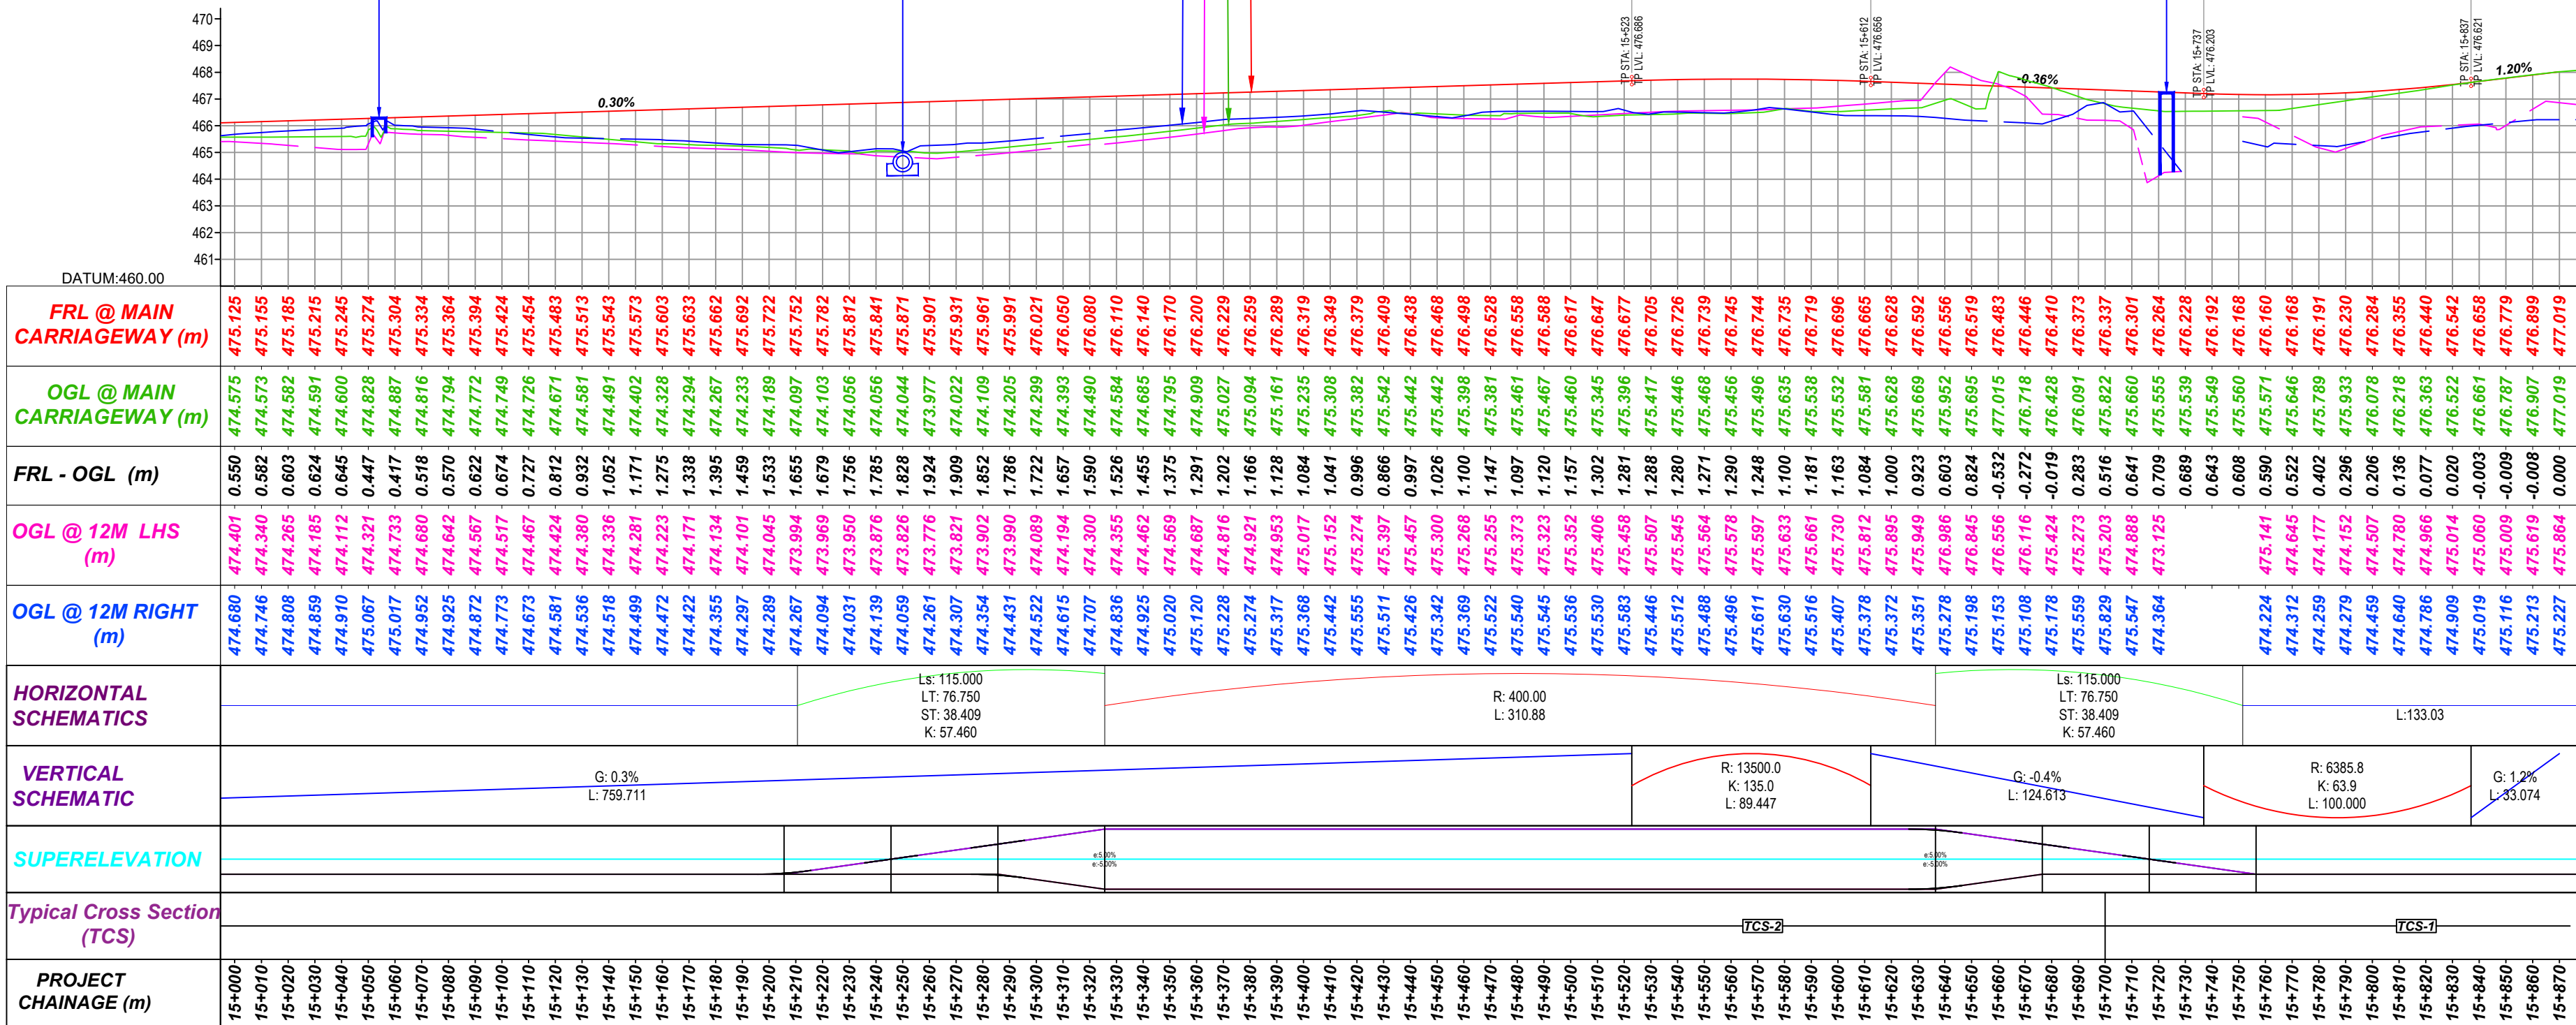

<i>Size</i>	<i>Scale</i>	<i>Drg. No</i>
A2	HOR-1:2000 VER-1:200	NH-167N/MC/P&P/017

Rev
RO