



<<<KALAVAD

JAMNAGAR >>>

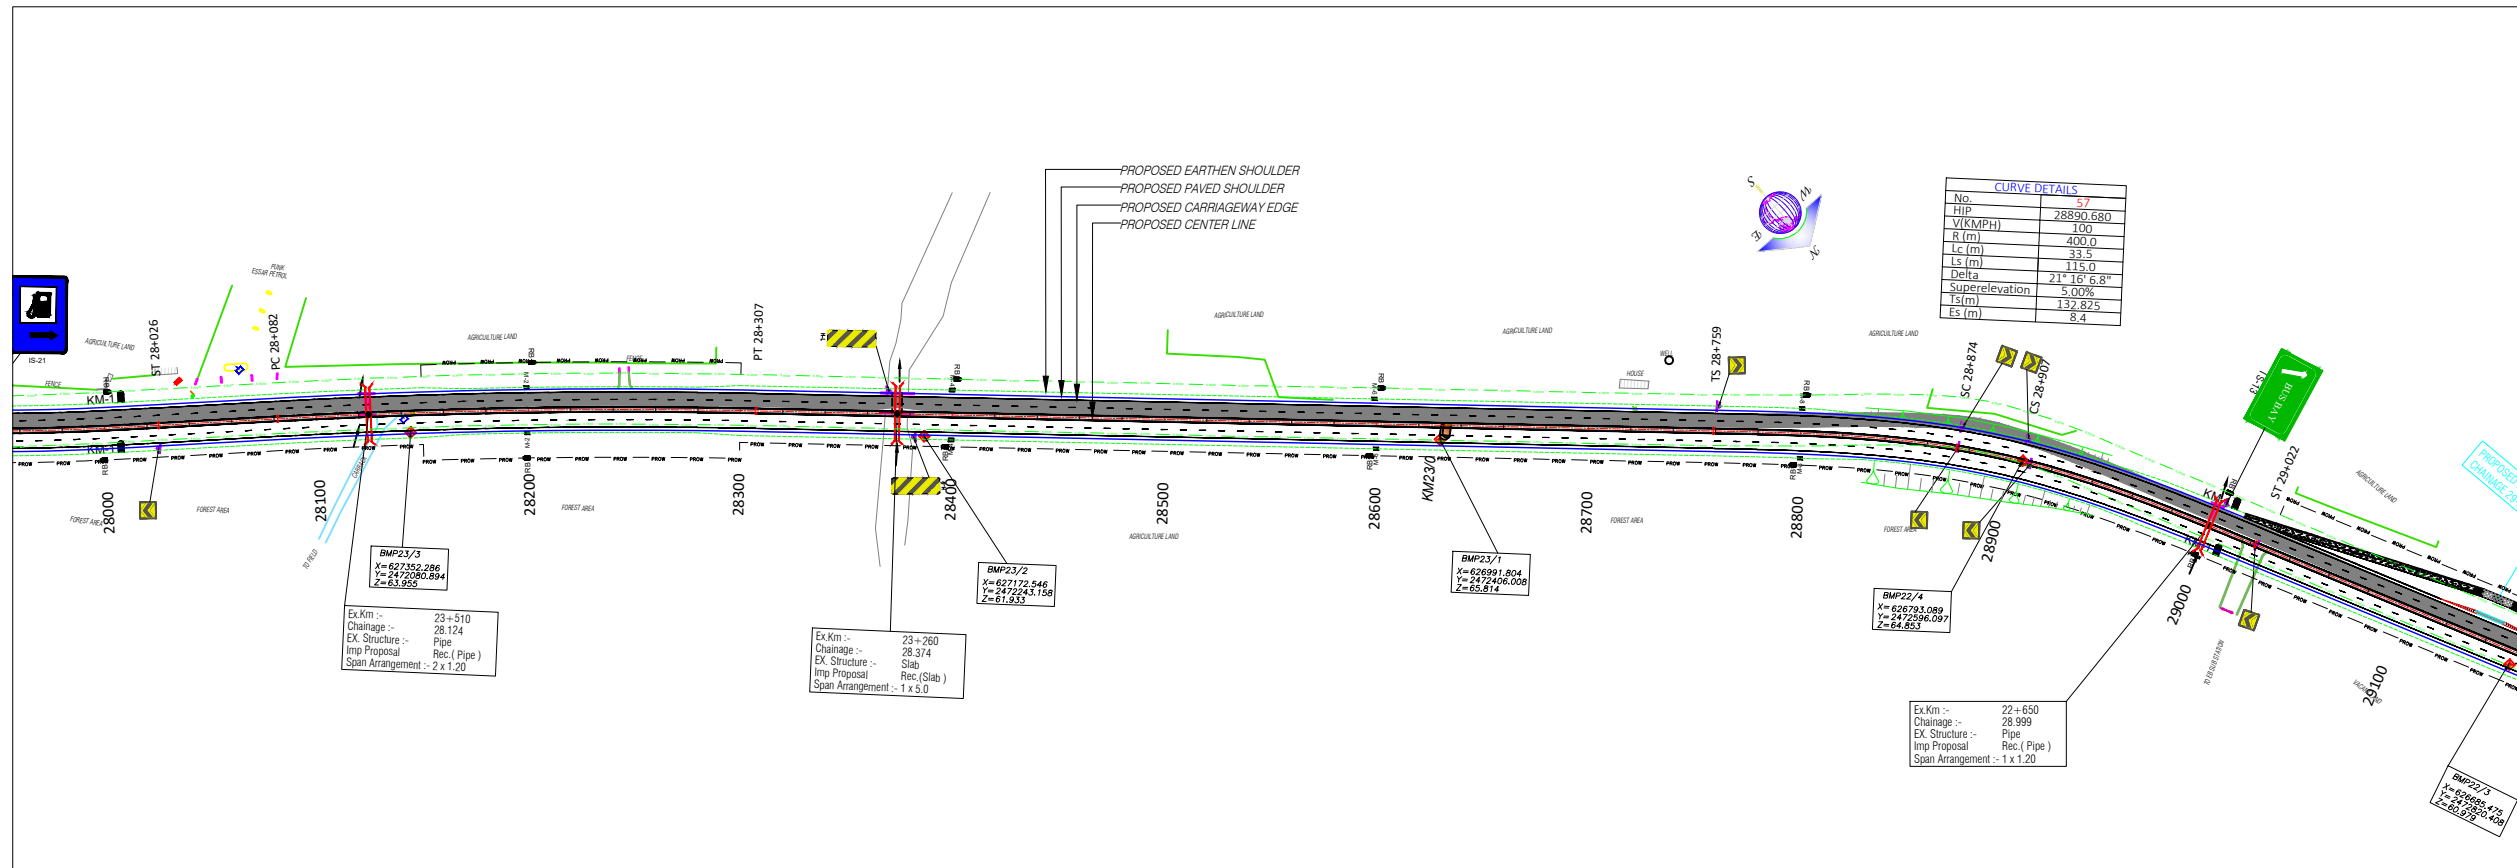

NOTES:-

1. ALL DIMENSIONS IN METERS UNLESS OTHERWISE SPECIFIED.
2. ALL ROAD SIGNAGE AND ITS DIMENSIONS ARE AS PER IRC:67-2012

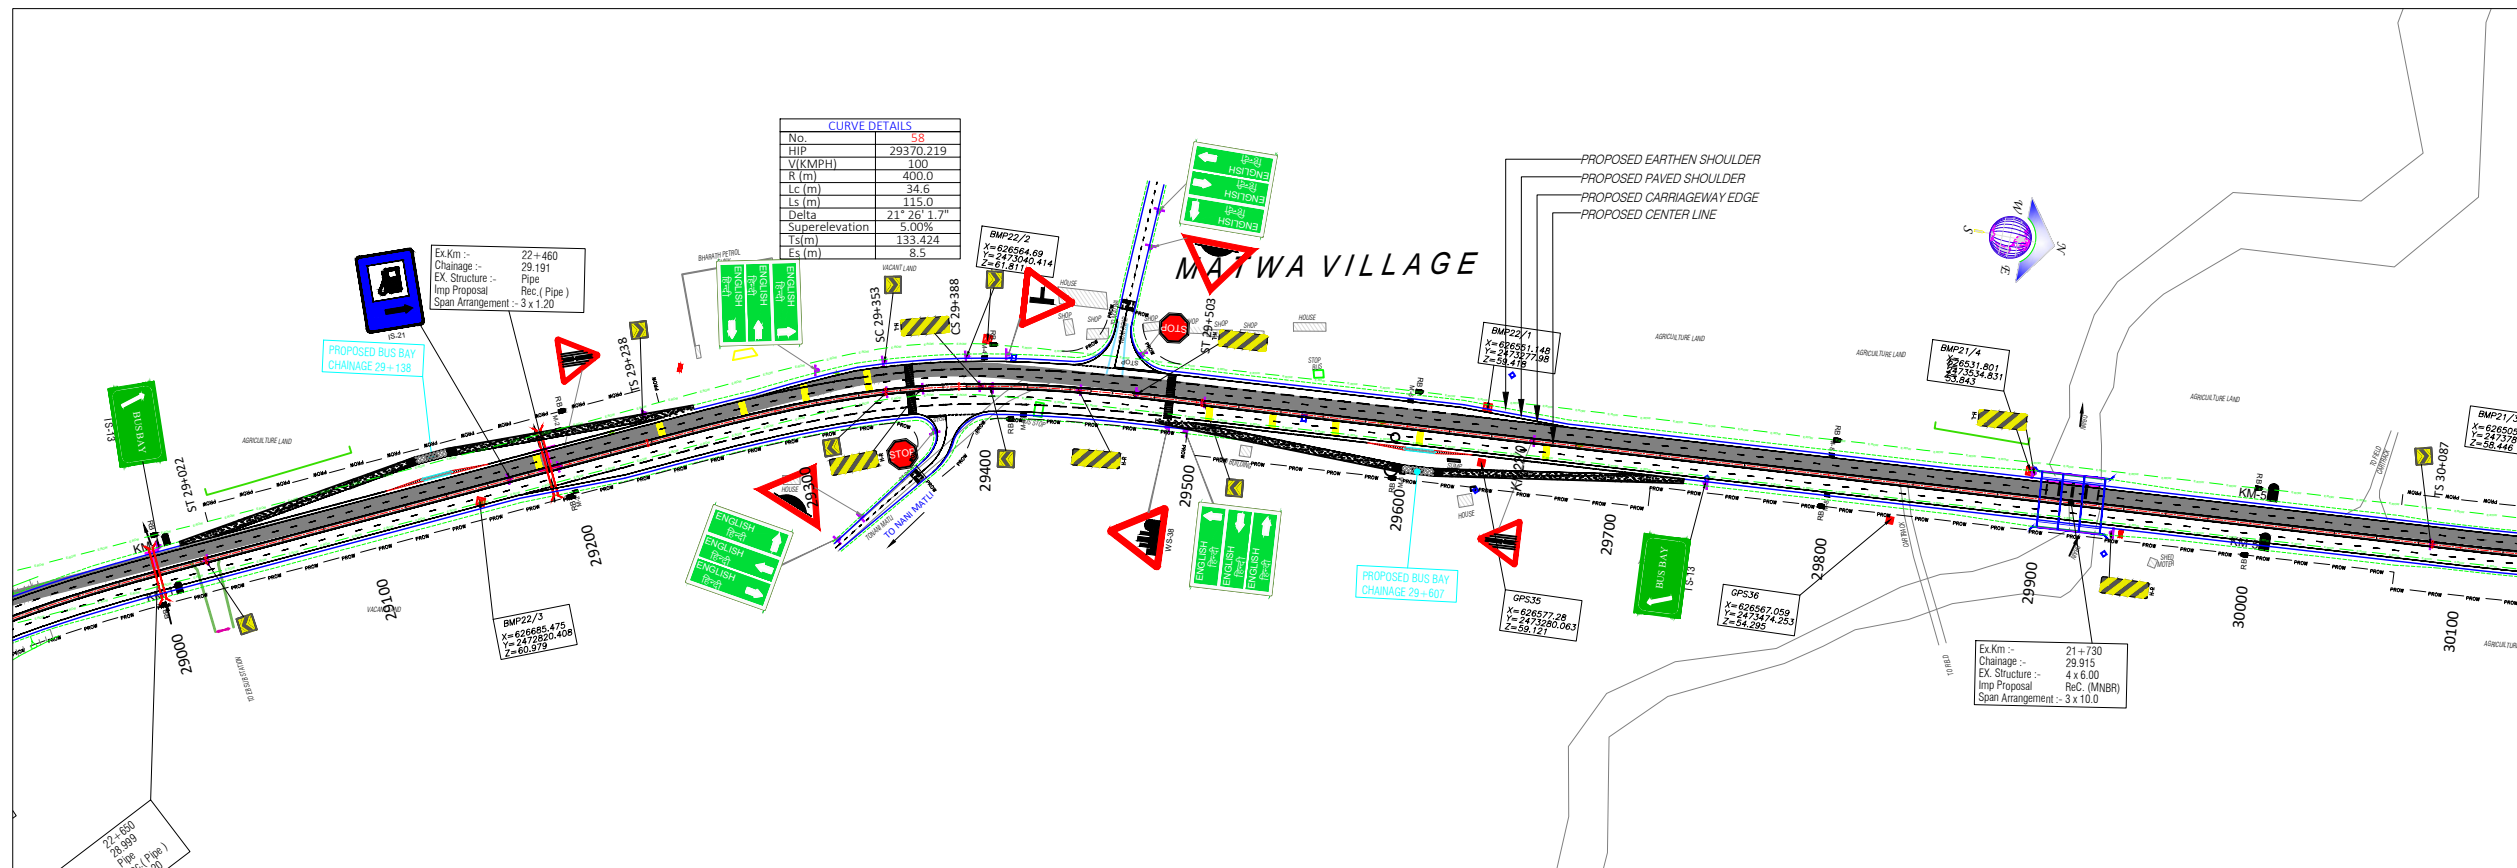

R2	MAY-2025	REVISED FINAL DPR
R1	JANUARY-2025	REVISED FINAL DPR
R0	NOVEMBER-2017	FINAL DPR
REV	DATE	DESCRIPTION OF REVISIONS

OWNER:	
भारतीय राजमार्ग अभियन्ता अकादमी <i>Indian Academy of Highway Engineers</i>	
सड़क परिवहन एवं राजमार्ग मंत्रालय, भारत सरकार MINISTRY OF ROAD TRANSPORT AND HIGHWAYS.GOVERNMENT OF INDIA	


DESIGN CONSULTANT:-	
CONSULTING ENGINEERS GROUP LTD	
An ISO 9001 : 2008 Company CEG Tower, B-11(G), Malviya Industrial Area, JALPURI - 302017 (Rajasthan) INDIA Tel: +91 141 2751801/ 8029033004, Fax: 27518006 Email: ceg@cegidia.com, URL: www.cegidia.com	

PROJECT:	
Consultancy Services for Project Management Phase-I including Preparation of Detailed Project Report for up gradation of Junction with NH-27 near Kalavad - Jamnagar Section (Package-2) of NH-927D from Km. 50+925 (Ch 0.000) of SH-26 (Old) to Km. 3+720 (Ch 47.572) of SH-26 in the State of Gujarat to Two/Four lane with paved shoulder configuration (Package No- NH/IAHE/18)	


DESIGNED	AMIT JAIN
DRAWN	RAVI DUTT
CHECKED	P.K. JAIN
APPROVED	B.N. AHUJA

TITLE:	
SIGNAGE PLAN CH. 28+000 TO CH.30+000	
DRAWING NO: CEG/D121/ SIGNAGE PLAN/PKG-II/15	
SCALE:	
0 25 50 75 100m SCALE 1:2500 (HOR)	

REV:	R2
SIZE:	A2
DATE:	MAY-2025

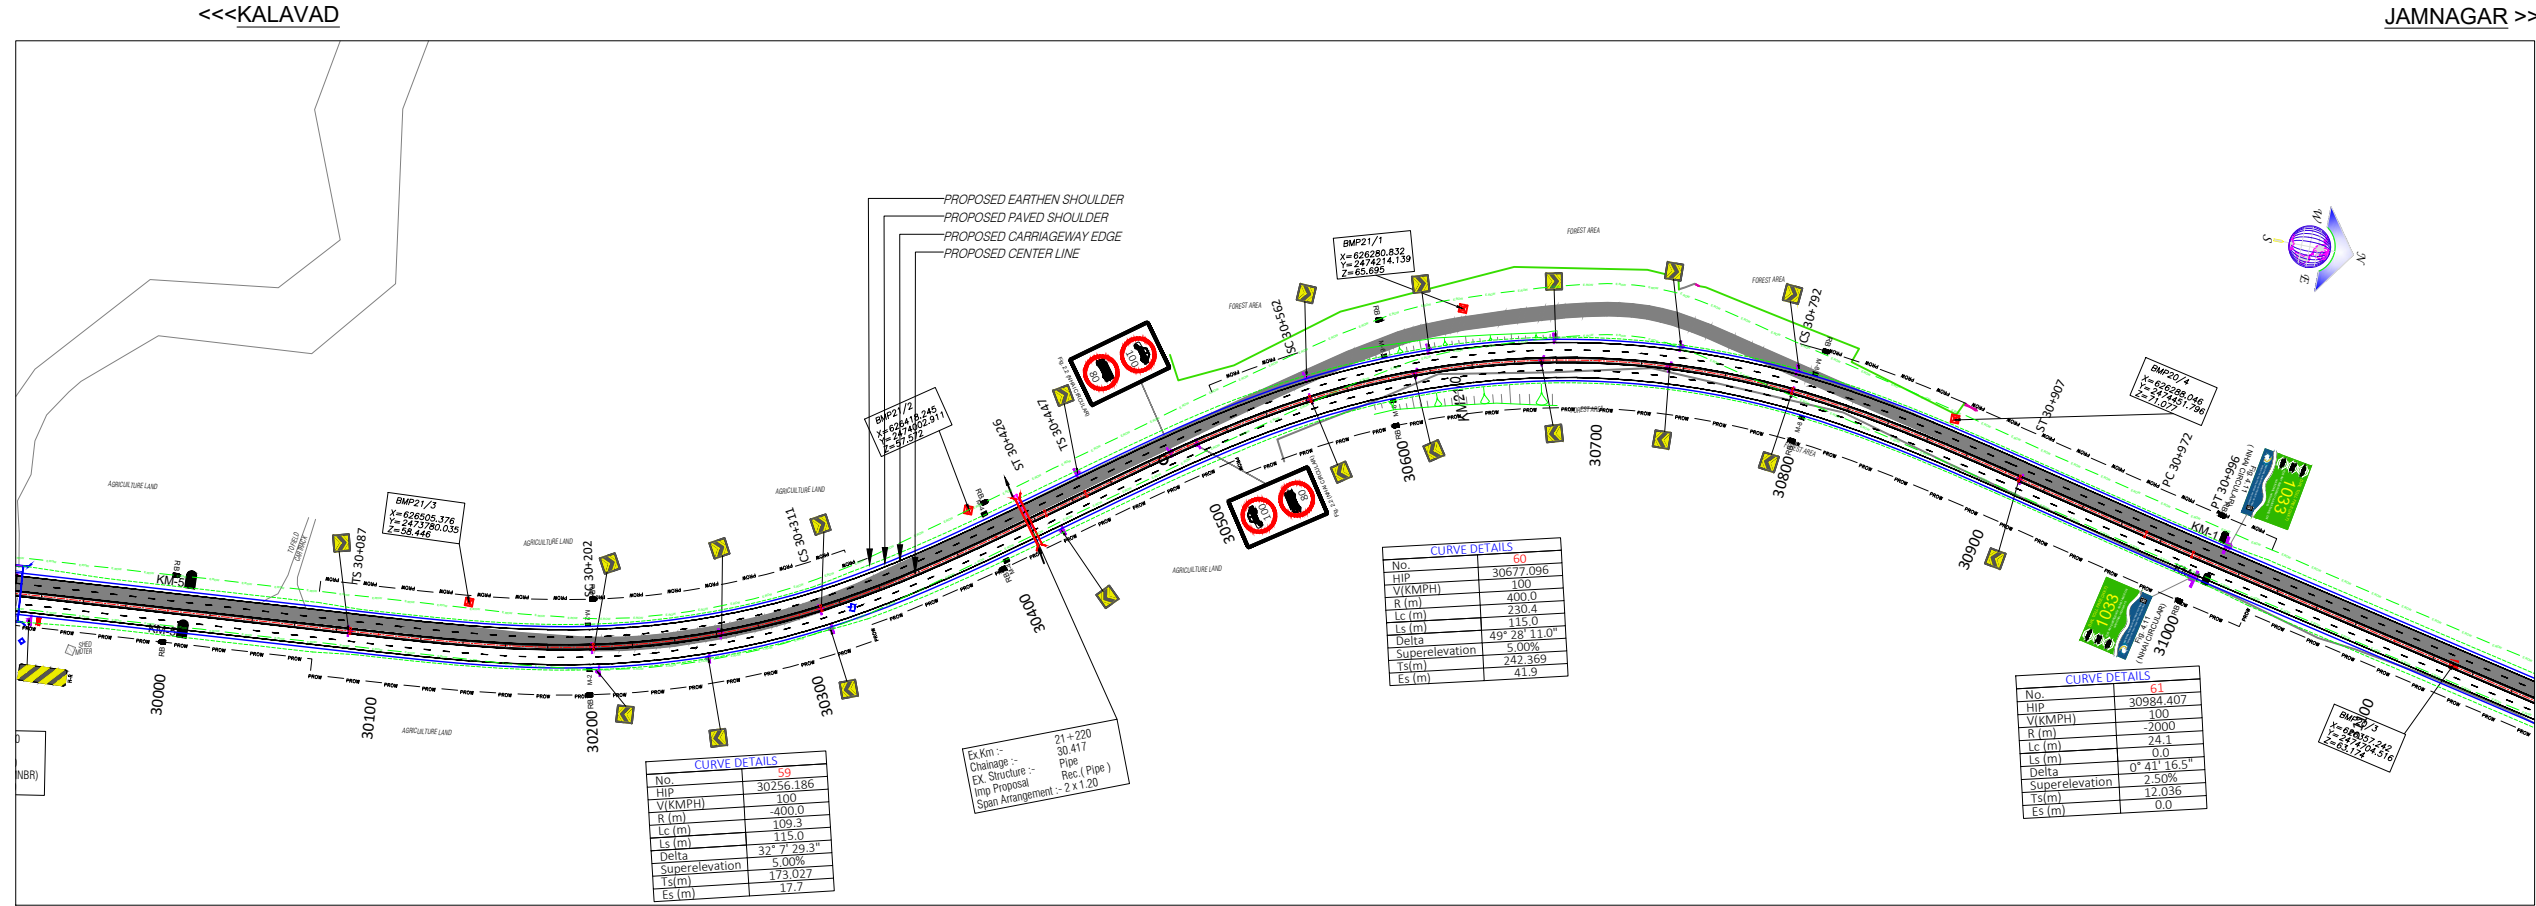

- NOTES:-
1. ALL DIMENSIONS IN METERS UNLESS OTHERWISE SPECIFIED.
 2. ALL ROAD SIGNAGE AND ITS DIMENSIONS ARE AS PER IRC:67-2012

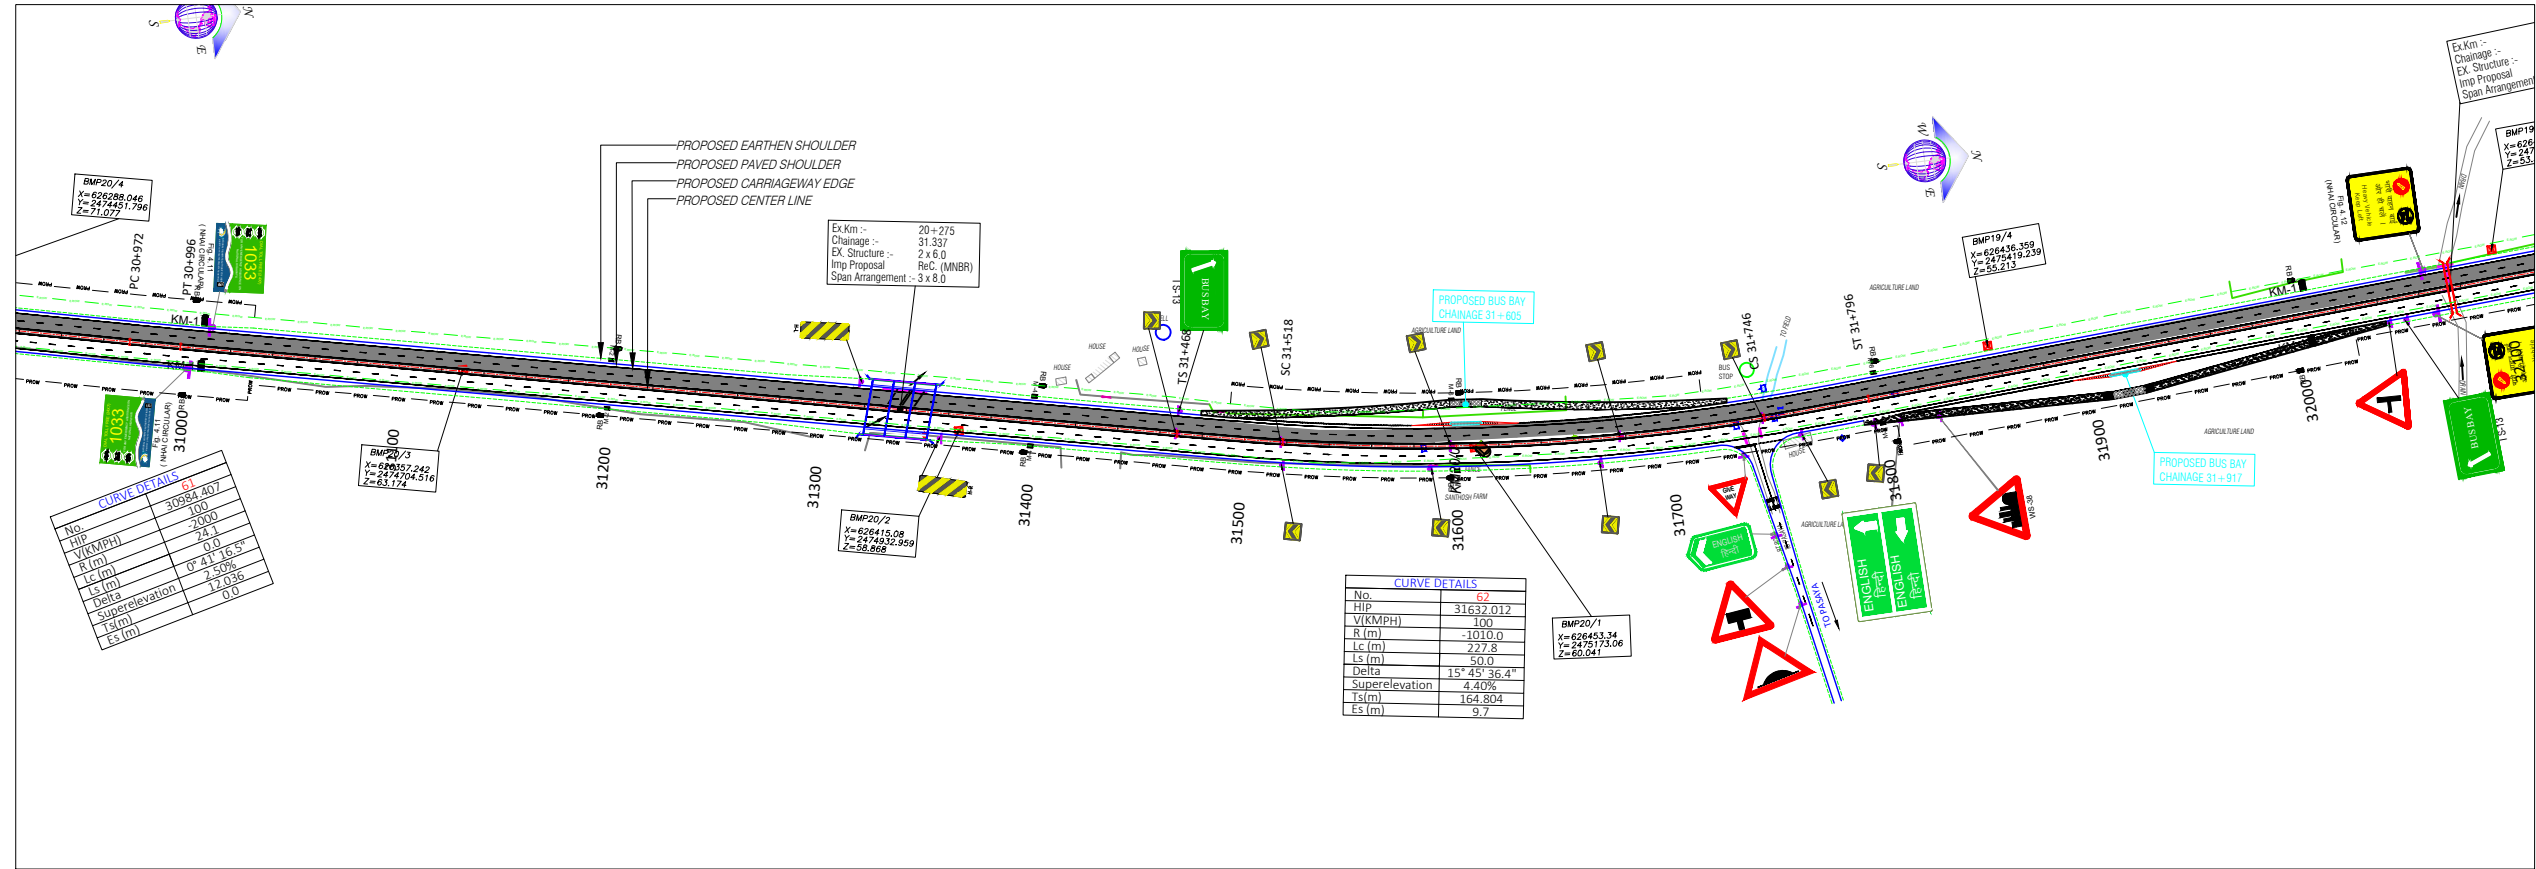

REV	DATE	DESCRIPTION OF REVISIONS
R2	MAY-2025	REVISED FINAL DPR
R1	JANUARY-2025	REVISED FINAL DPR
R0	NOVEMBER-2017	FINAL DPR

OWNER:

भारतीय राजमार्ग अभियन्ता अकादमी
Indian Academy of Highway Engineers

सड़क परिवहन एवं राजमार्ग मंत्रालय, भारत सरकार
MINISTRY OF ROAD TRANSPORT AND
HIGHWAYS.GOVERNMENT OF INDIA

DESIGN CONSULTANT:-

CONSULTING ENGINEERS GROUP LTD

An ISO 9001 : 2008 Company
CEG Tower, B-11(G), Malviya Industrial Area,
JAI P U R - 302017 (Rajasthan) INDIA
Tel: +91 141 2751801/ 802/803/804, Fax: 2751806
Email: ceg@cegidia.com, URL: www.cegidia.com

PROJECT:

Consultancy Services for Project Management Phase-I including Preparation of Detailed Project Report for up gradation of Junction with NH-27 near Kalavad - Jamnagar Section (Package-2) of NH-927D from Km. 50+925 (Ch 0.000) of SH-26 (Old) to Km. 3+720 (Ch 47.572) of SH-26 in the State of Gujarat to Two/Four lane with paved shoulder configuration (Package No- NH/IAHE/18)

DESIGNED	AMIT JAIN
DRAWN	RAVI DUTT
CHECKED	P.K. JAIN
APPROVED	B.N. AHUJA

TITLE: SIGNAGE PLAN
CH. 30+000 TO CH.32+000


DRAWING NO: CEG/D121/ SIGNAGE PLAN/PKG-II/16

SCALE: 0 25 50 75 100m
SCALE 1:2500 (HOR)

REV:	R2
SIZE:	A2
DATE:	MAY-2025


<<<KALAVAD

JAMNAGAR >>>

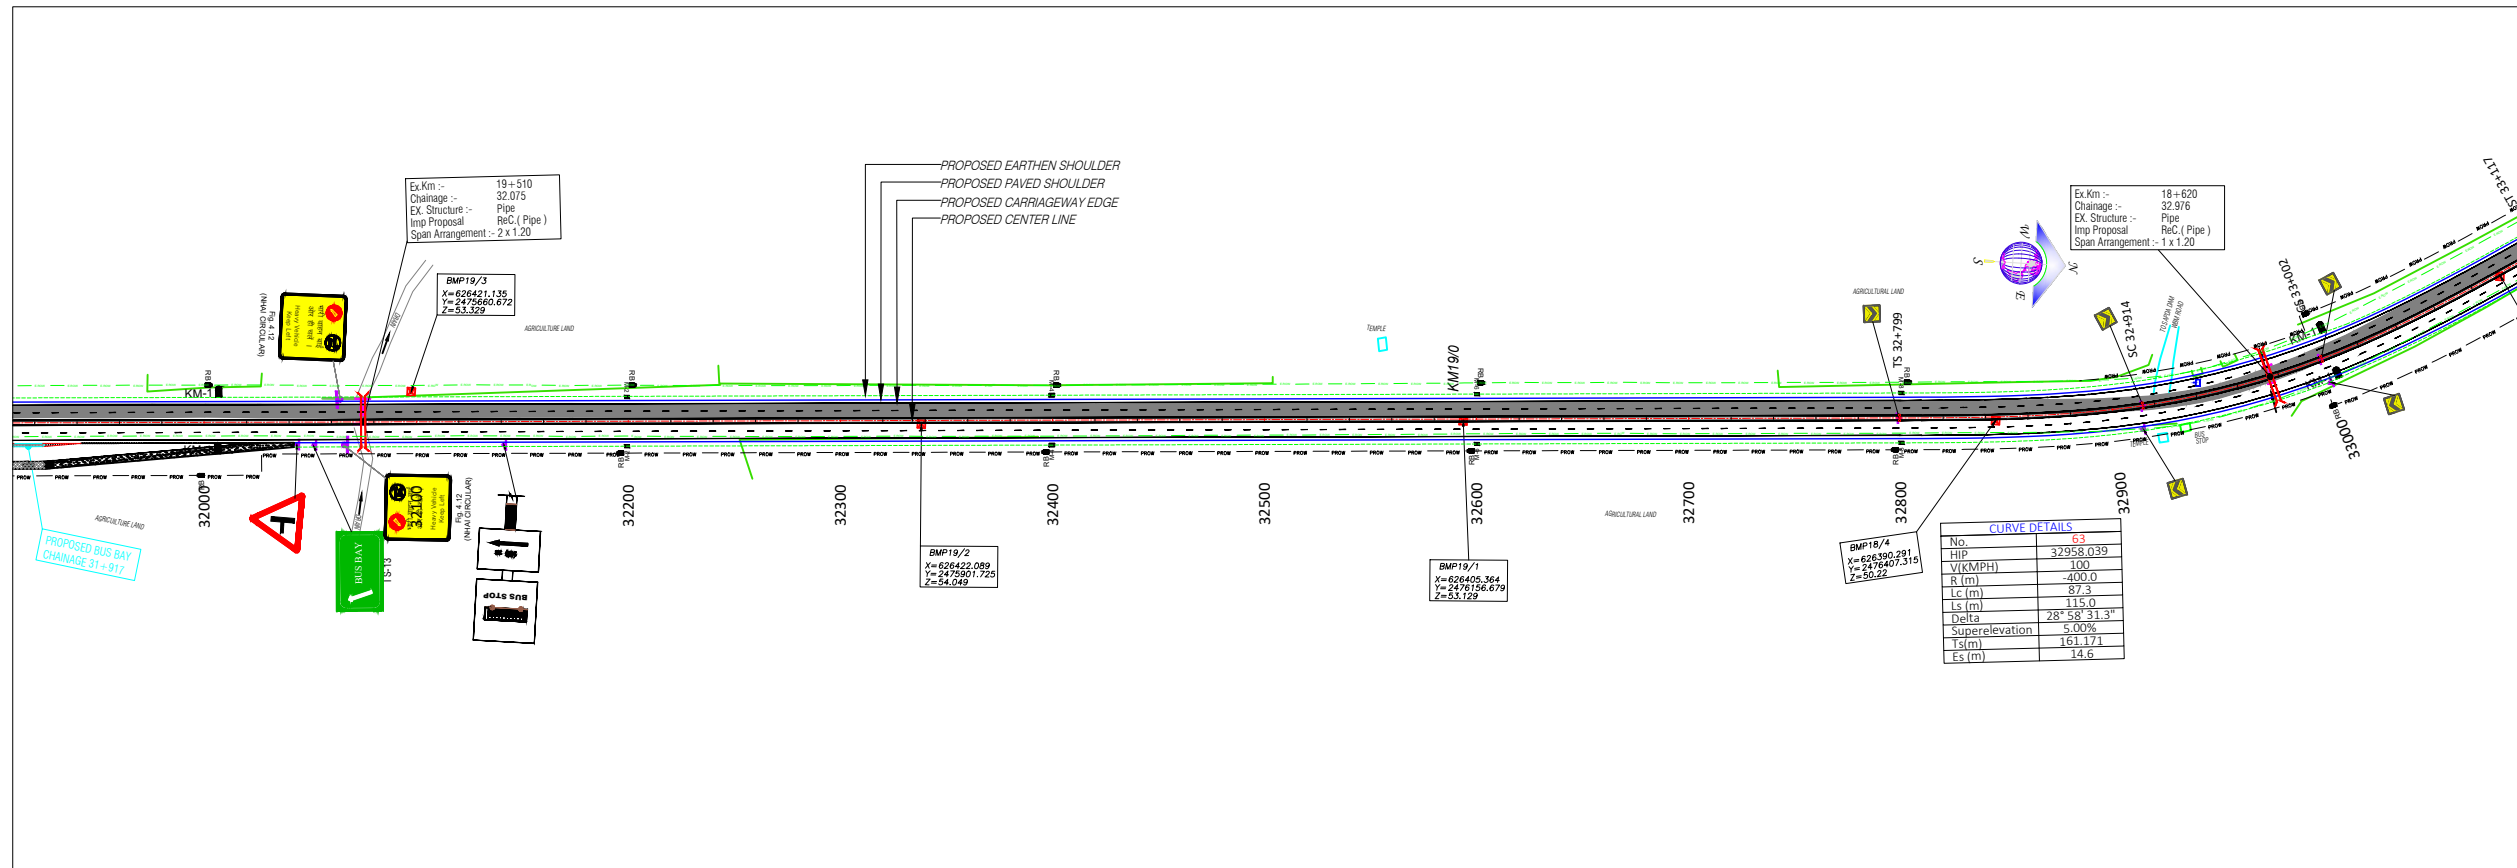

NOTES:-

1. ALL DIMENSIONS IN METERS UNLESS OTHERWISE SPECIFIED.
2. ALL ROAD SIGNAGE AND ITS DIMENSIONS ARE AS PER IRC:67-2012

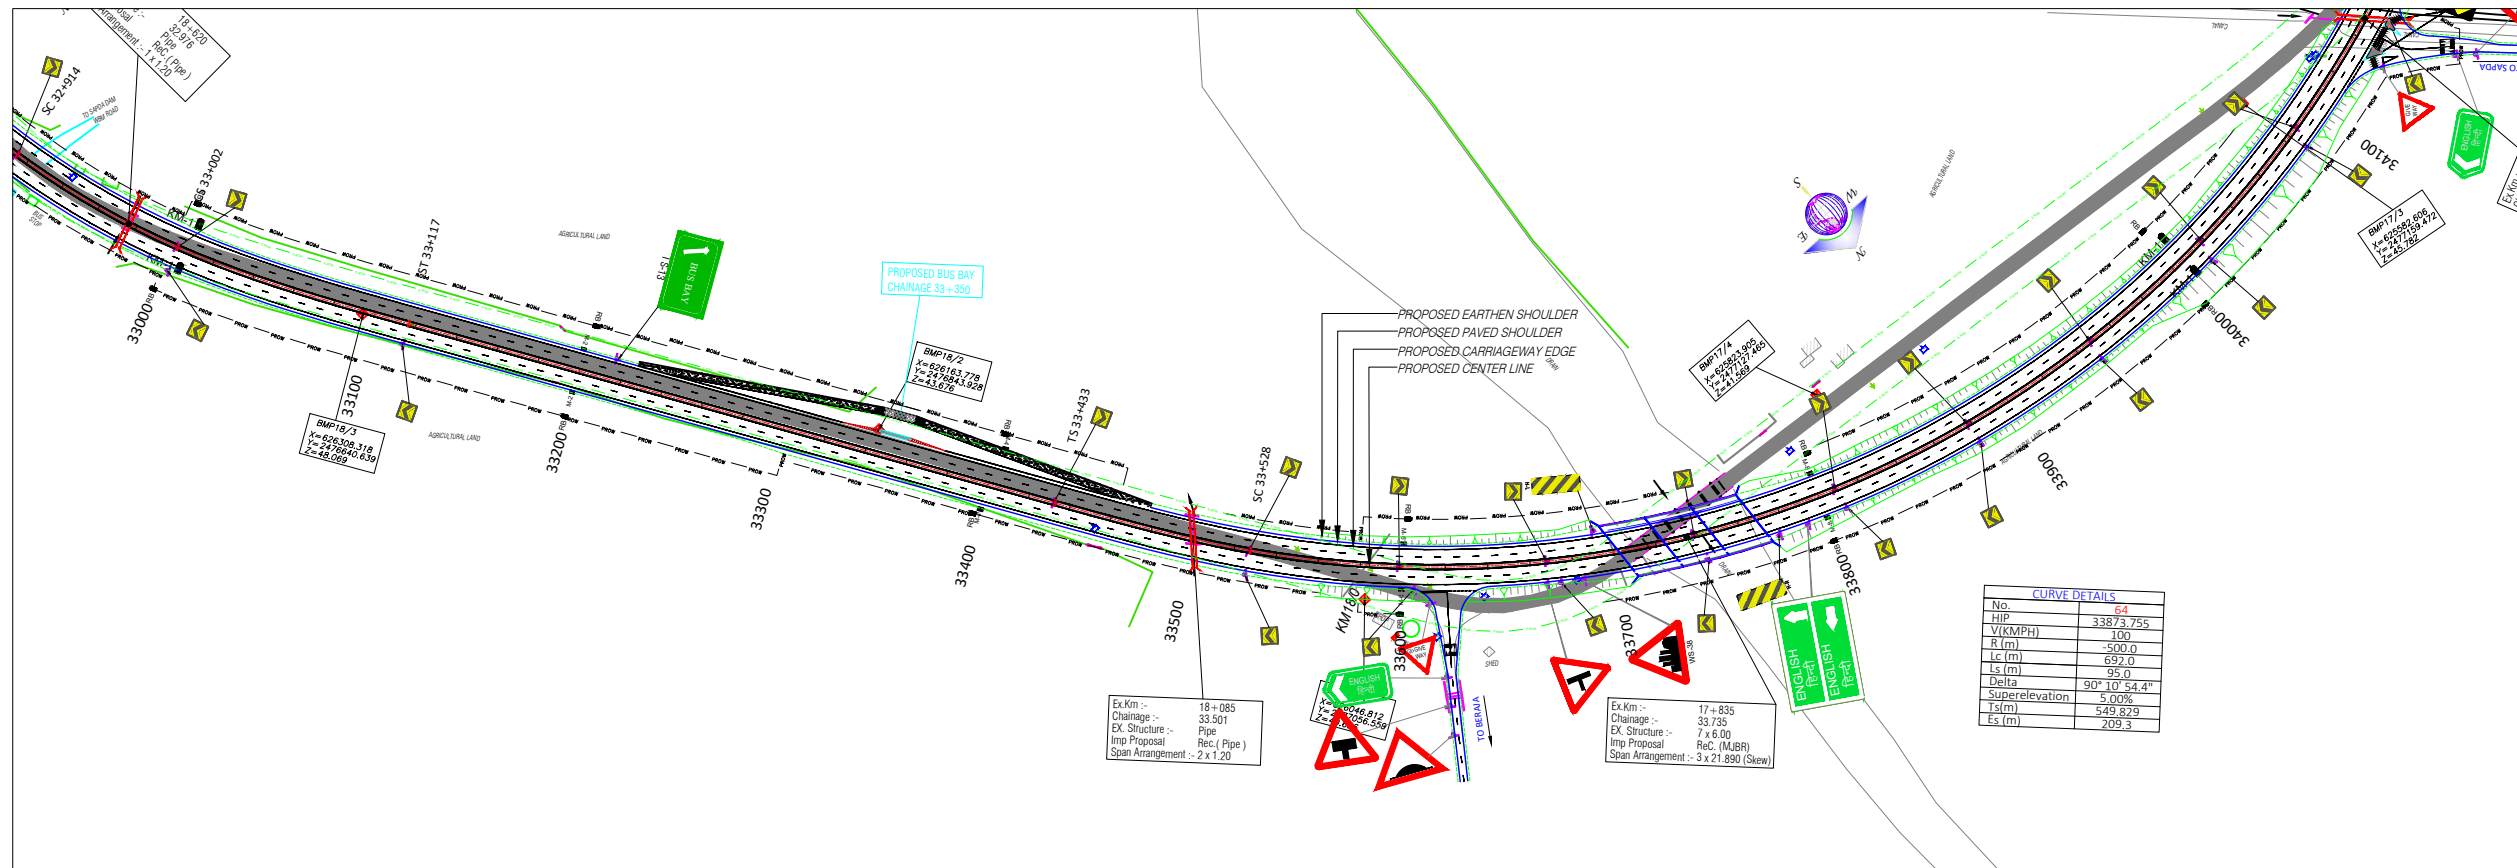

R2	MAY-2025	REVISED FINAL DPR
R1	JANUARY-2025	REVISED FINAL DPR
R0	NOVEMBER-2017	FINAL DPR
REV	DATE	DESCRIPTION OF REVISIONS

OWNER:



भारतीय राजमार्ग अभियन्ता अकादमी
Indian Academy of Highway Engineers
सड़क परिवहन एवं राजमार्ग मंत्रालय, भारत सरकार
MINISTRY OF ROAD TRANSPORT AND
HIGHWAYS, GOVERNMENT OF INDIA

DESIGN CONSULTANT:-



CONSULTING ENGINEERS GROUP LTD
An ISO 9001 : 2008 Company
CEG Tower, B-11 (G), Malviya Industrial Area,
JALPUR - 302017 (Rajasthan) INDIA
Tel: +91 141 2751801/ 802/803/804, Fax: 2751806
Email: ceg@ceginia.com, URL: www.ceginia.com

PROJECT:

Consultancy Services for Project Management Phase-I including Preparation of Detailed Project Report for up gradation of Junction with NH-27 near Kalavad - Jamnagar Section (Package-2) of NH-927D from Km. 50+925 (Ch 0.000) of SH-26 (Old) to Km. 3+720 (Ch 47.572) of SH-26 in the State of Gujarat to Two/Four lane with paved shoulder configuration (Package No- NH/IAHE/18)


DESIGNED	AMIT JAIN
DRAWN	RAVI DUTT
CHECKED	P.K. JAIN
APPROVED	B.N. AHUJA

TITLE:


SIGNAGE PLAN
CH. 32+000 TO CH.34+000

DRAWING NO: CEG/D121/ SIGNAGE PLAN/PKG-II/ 17


SCALE:

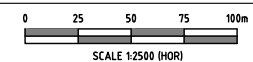

REV:	R2
SIZE:	A2
DATE:	MAY-2025

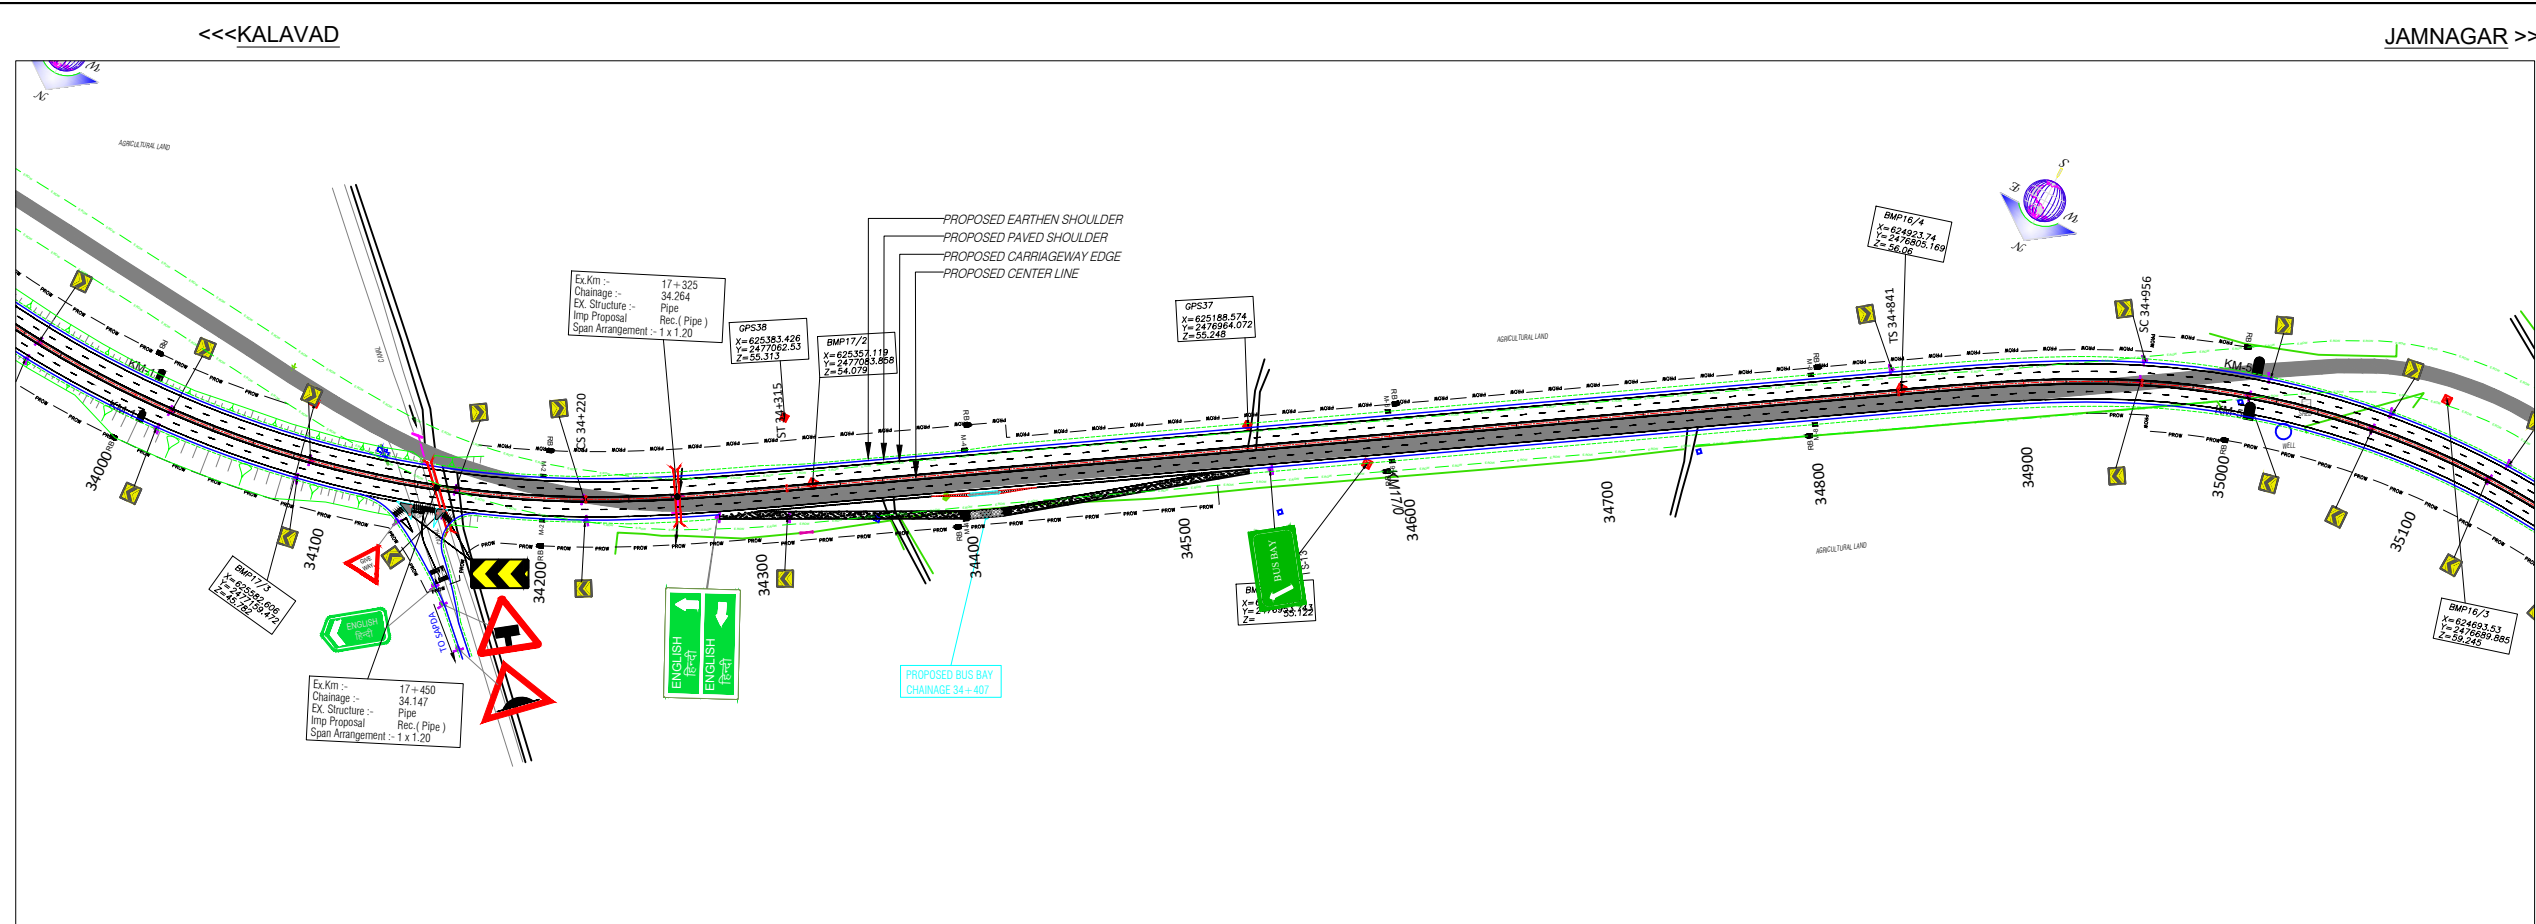

- NOTES:-
1. ALL DIMENSIONS IN METERS UNLESS OTHERWISE SPECIFIED.
 2. ALL ROAD SIGNAGE AND ITS DIMENSIONS ARE AS PER IRC:67-2012

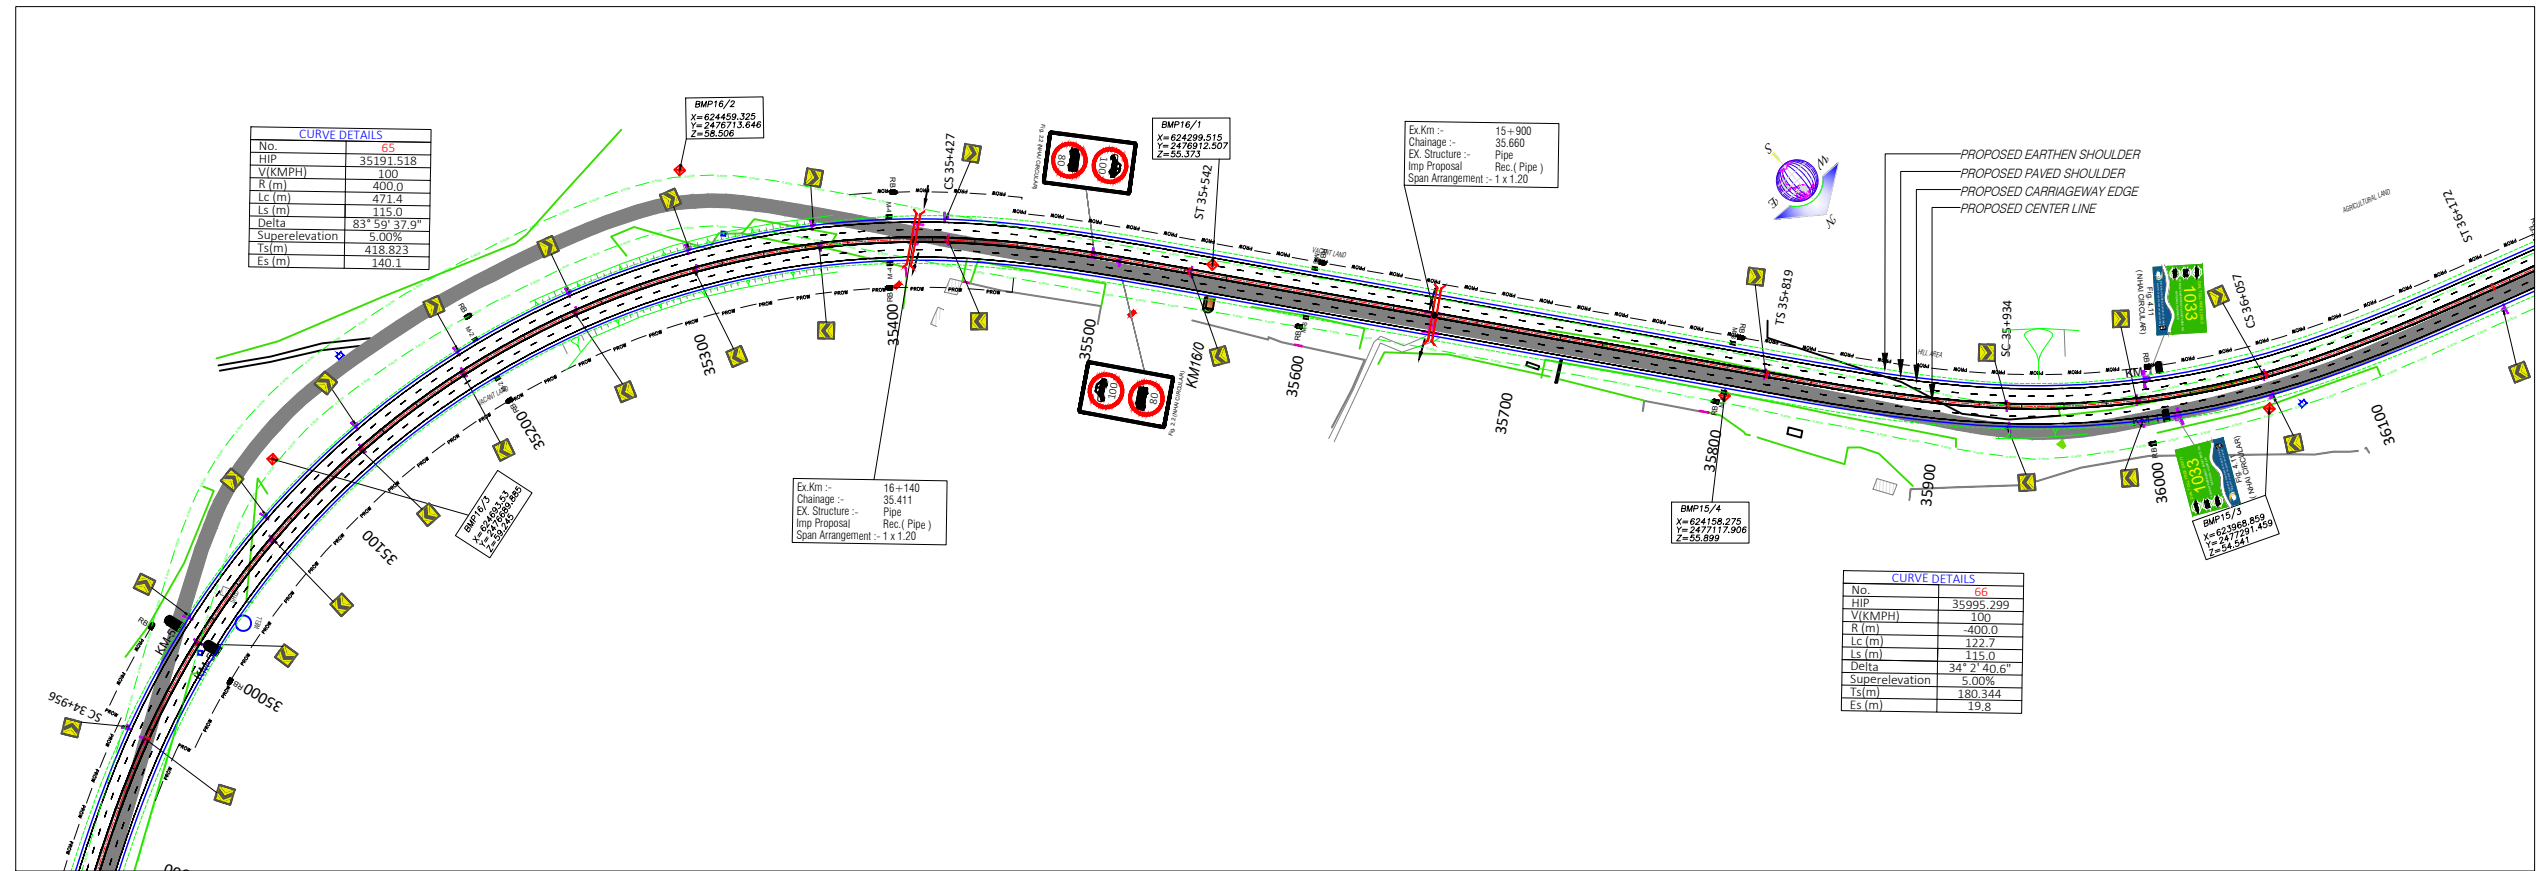

R2	MAY-2025	REVISED FINAL DPR
R1	JANUARY-2025	REVISED FINAL DPR
R0	NOVEMBER-2017	FINAL DPR
REV	DATE	DESCRIPTION OF REVISIONS

OWNER:

भारतीय राजमार्ग अभियन्ता अकादमी
Indian Academy of Highway Engineers

सड़क परिवहन एवं राजमार्ग मंत्रालय, भारत सरकार
MINISTRY OF ROAD TRANSPORT AND
HIGHWAYS, GOVERNMENT OF INDIA

DESIGN CONSULTANT:-

CONSULTING ENGINEERS GROUP LTD

An ISO 9001 : 2008 Company
CEG Tower, B-11 (G), Malviya Industrial Area,
JALPURI - 302017 (Rajasthan) INDIA
Tel: +91 141 2751801/ 802903/804, Fax: 2751806
Email: ceg@cegindia.com, URL: www.cegindia.com

PROJECT:

Consultancy Services for Project Management Phase-I including Preparation of Detailed Project Report for up gradation of Junction with NH-27 near Kalavad - Jamnagar Section (Package-2) of NH-927D from Km. 50+925 (Ch 0.000) of SH-26 (Old) to Km. 3+720 (Ch 47.572) of SH-26 in the State of Gujarat to Two/Four lane with paved shoulder configuration (Package No- NH/IAHE/18)

DESIGNED	AMIT JAIN
DRAWN	RAVI DUTT
CHECKED	P.K. JAIN
APPROVED	B.N. AHUJA


TITLE: SIGNAGE PLAN
CH. 34+000 TO CH.36+000

DRAWING NO: CEG/D121/ SIGNAGE PLAN/PKG-II/18

SCALE: 0 25 50 75 100m
SCALE 1:2500 (HOR)


REV:	R2
SIZE:	A2
DATE:	MAY-2025

JAMNAGAR >>>

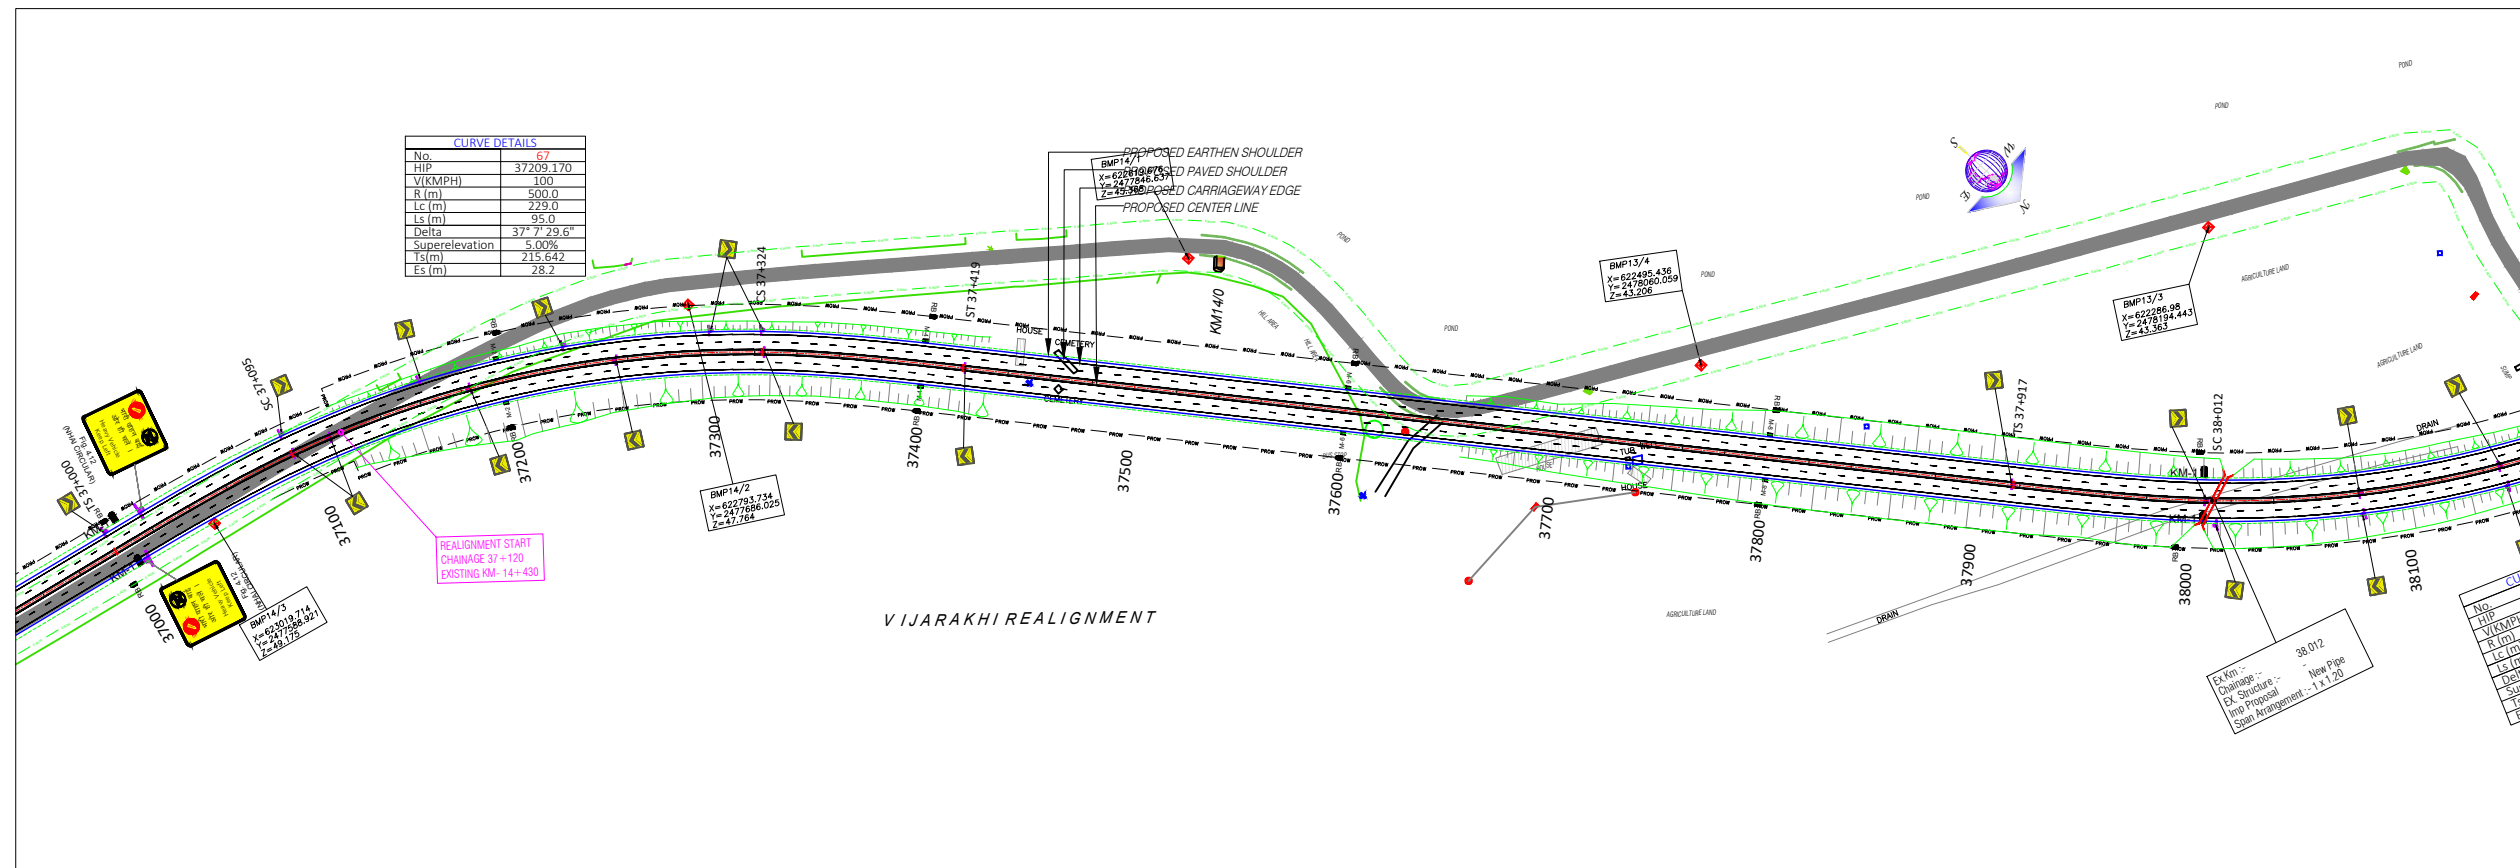


1. ALL DIMENSIONS IN METERS UNLESS OTHERWISE SPECIFIED.
2. ALL ROAD SIGNAGE AND ITS DIMENSIONS ARE AS PER IRC:67-2012

REV:	R2
SIZE:	A2
DATE:	MAY-2025

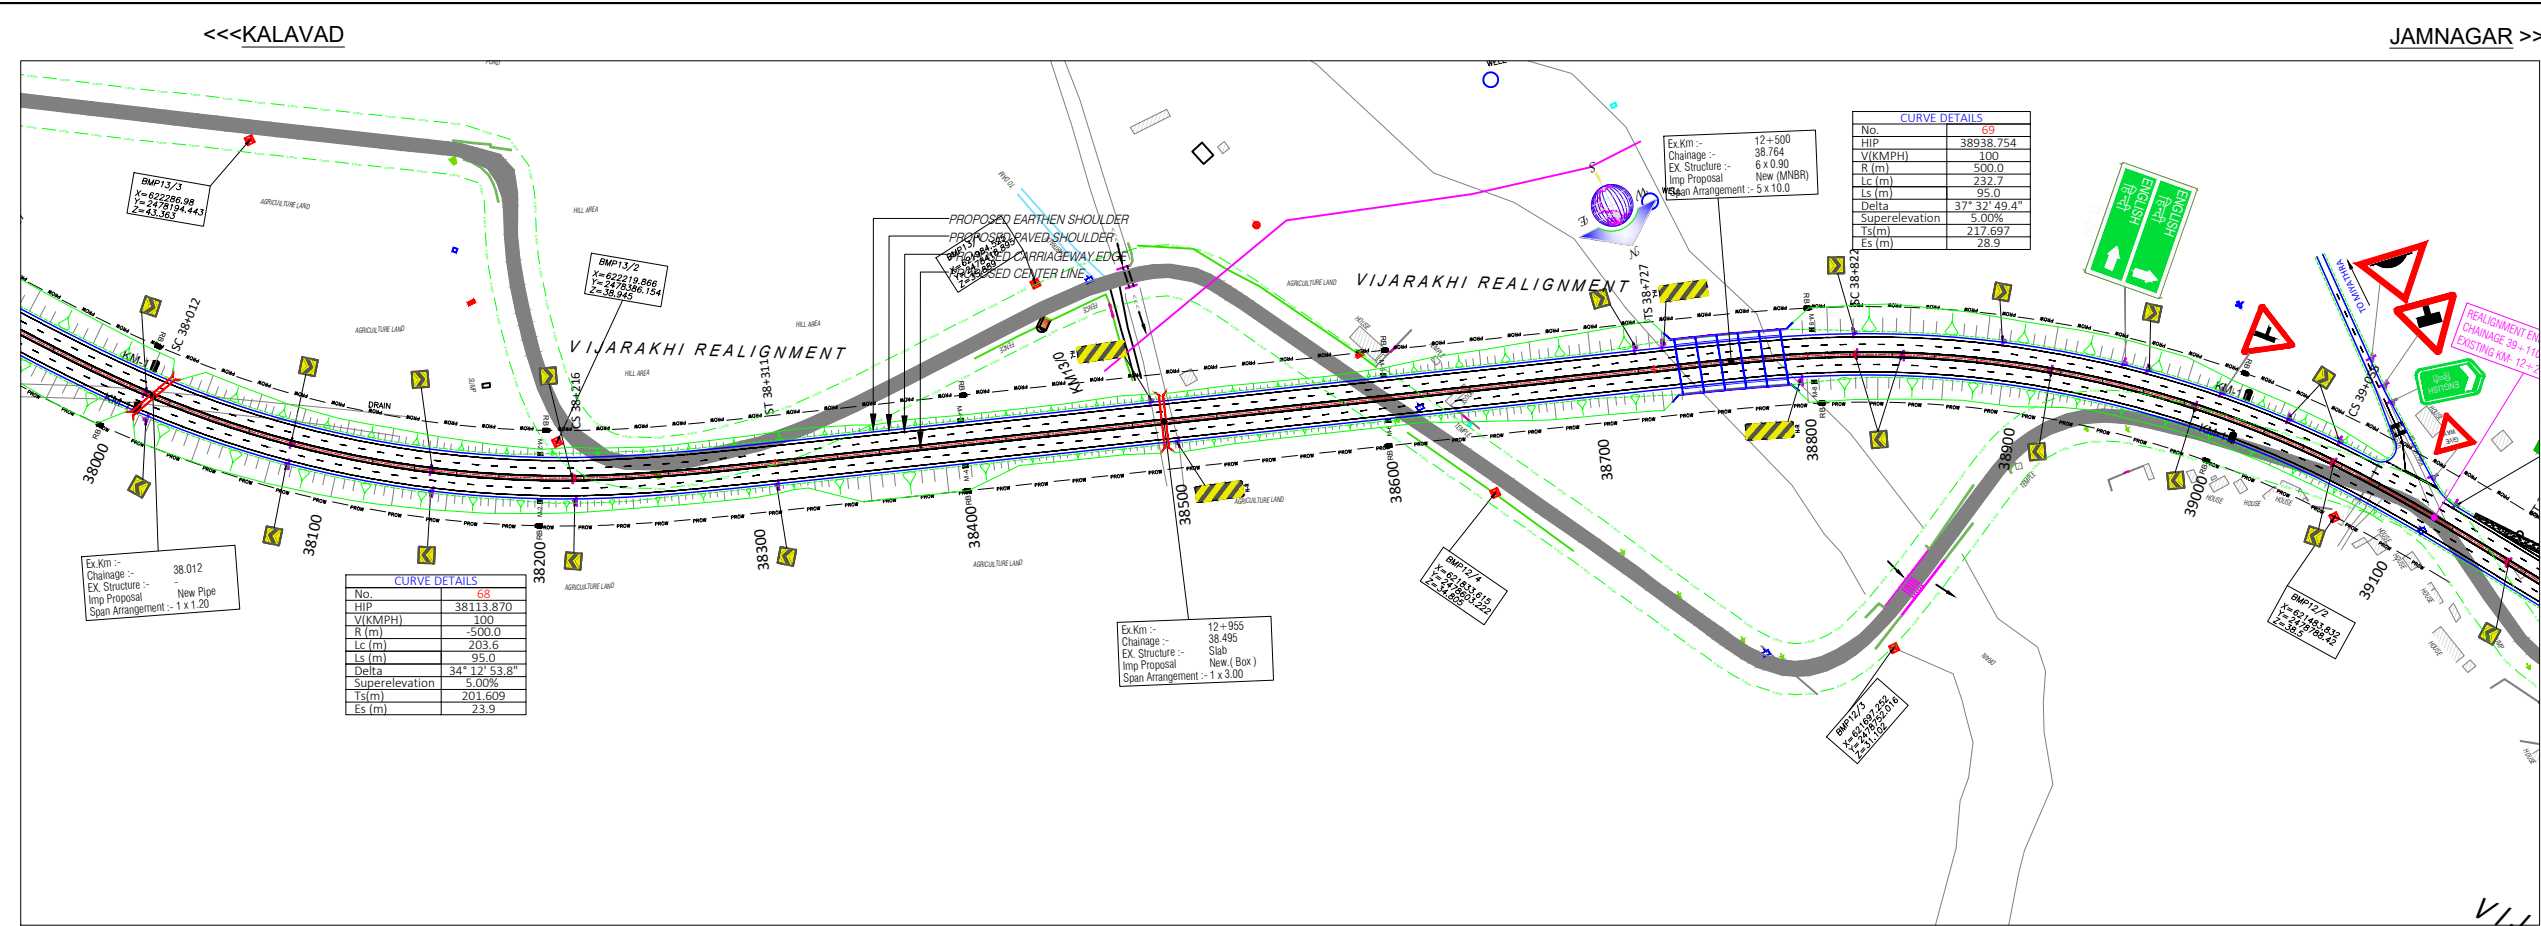

NOTES:-

1. ALL DIMENSIONS IN METERS UNLESS OTHERWISE SPECIFIED.
2. ALL ROAD SIGNAGE AND ITS DIMENSIONS ARE AS PER IRC:67-2012

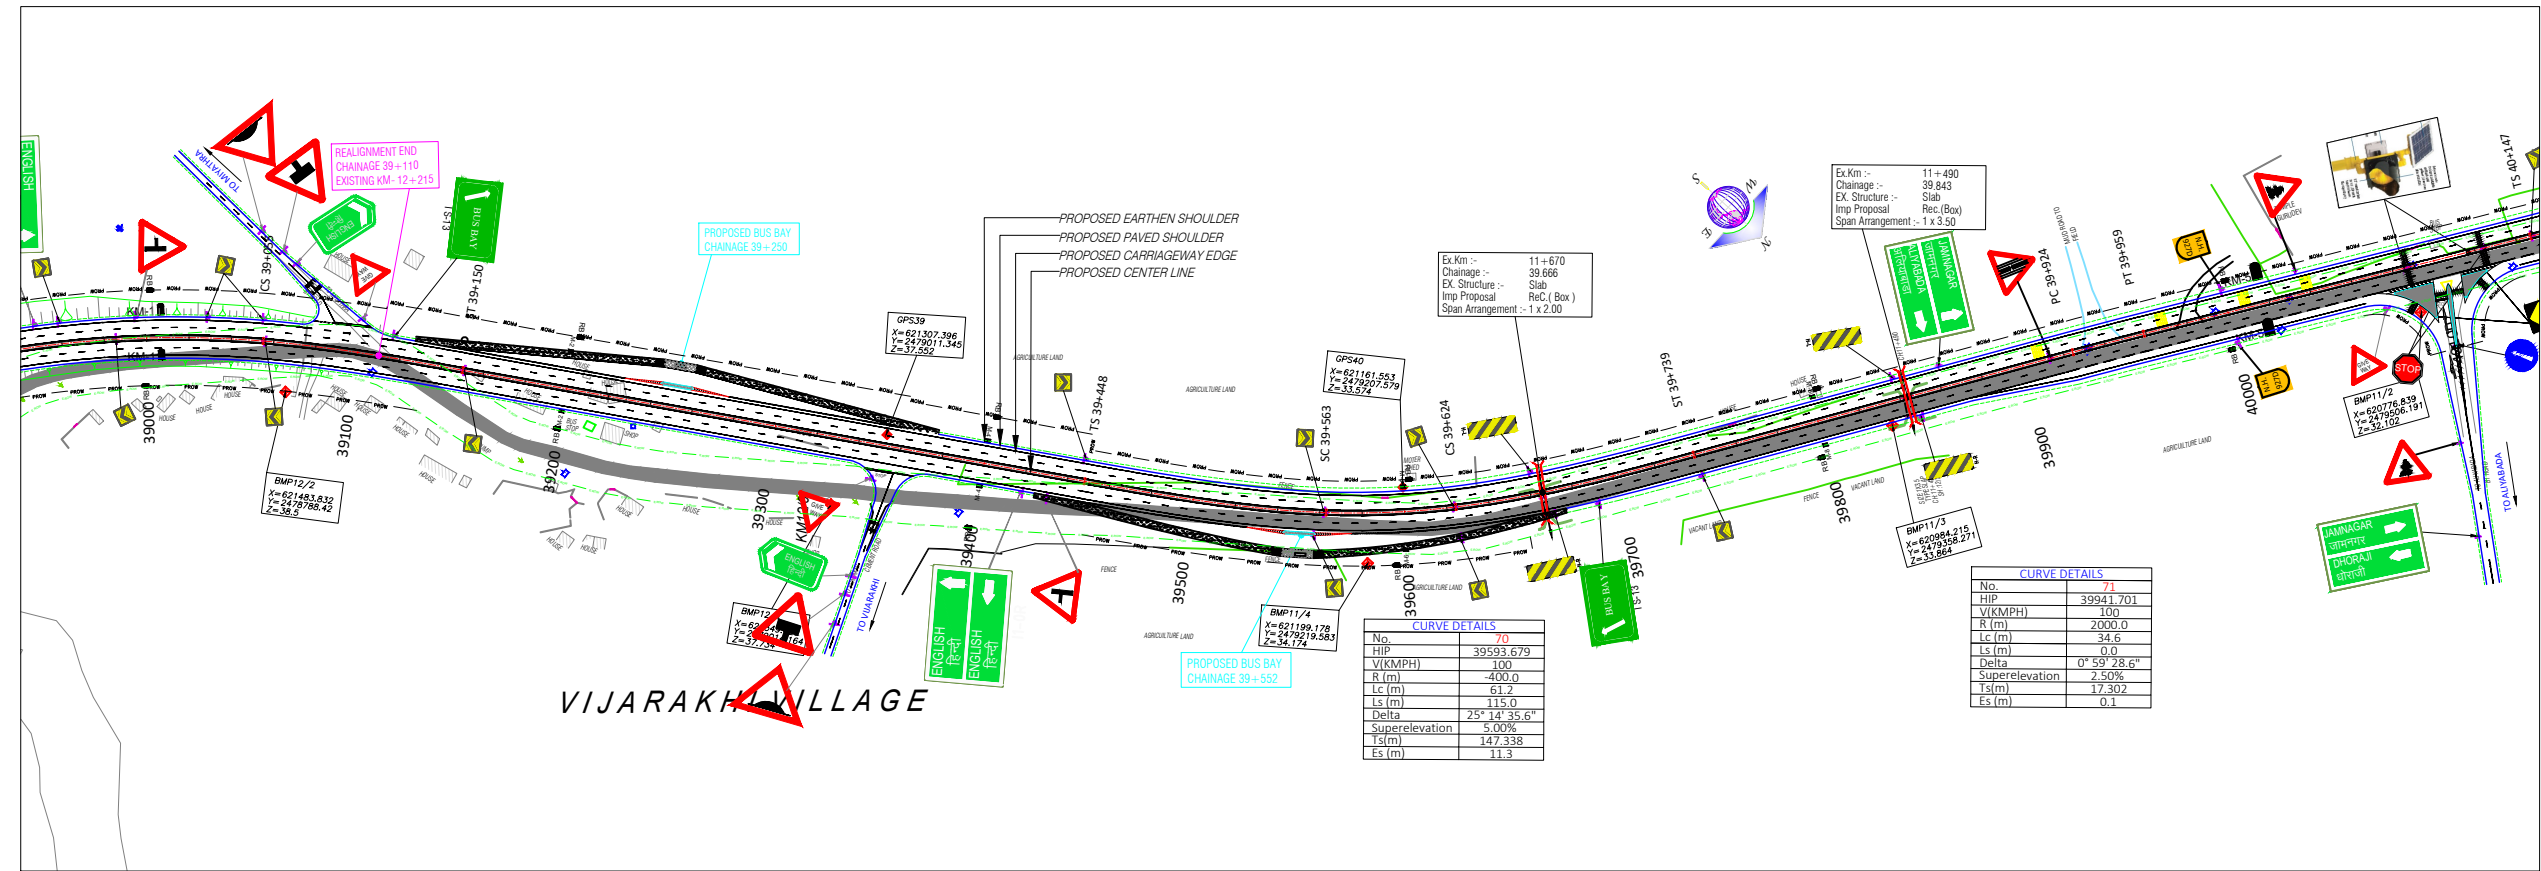

R2	MAY-2025	REVISED FINAL DPR
R1	JANUARY-2025	REVISED FINAL DPR
R0	NOVEMBER-2017	FINAL DPR
REV	DATE	DESCRIPTION OF REVISIONS

OWNER:



भारतीय राजमार्ग अभियन्ता अकादमी
Indian Academy of Highway Engineers
सड़क परिवहन एवं राजमार्ग मंत्रालय, भारत सरकार
MINISTRY OF ROAD TRANSPORT AND HIGHWAYS, GOVERNMENT OF INDIA

DESIGN CONSULTANT:-



CONSULTING ENGINEERS GROUP LTD
An ISO 9001 : 2008 Company
CEG Tower, B-11(G), Malviya Industrial Area,
JALPURI - 302017 (Rajasthan) INDIA
Tel: +91 141 2751801/ 802903504, Fax: 2751806
Email: ceg@ceginia.com, URL: www.ceginia.com

PROJECT:

Consultancy Services for Project Management Phase-I including Preparation of Detailed Project Report for up gradation of Junction with NH-27 near Kalavad - Jamnagar Section (Package-2) of NH-927D from Km. 50+925 (Ch 0.000) of SH-26 (Old) to Km. 3+720 (Ch 47.572) of SH-26 in the State of Gujarat to Two/Four lane with paved shoulder configuration (Package No- NH/IAHE/18)


DESIGNED	AMIT JAIN
DRAWN	RAVI DUTT
CHECKED	P.K. JAIN
APPROVED	B.N. AHUJA

TITLE:

SIGNAGE PLAN
CH. 38+000 TO CH.40+000

DRAWING NO: CEG/D121/ SIGNAGE PLAN/PKG-II/ 20


SCALE:

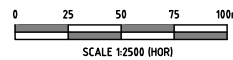

REV:	R2
SIZE:	A2
DATE:	MAY-2025


<<<KALAVAD

JAMNAGAR >>>

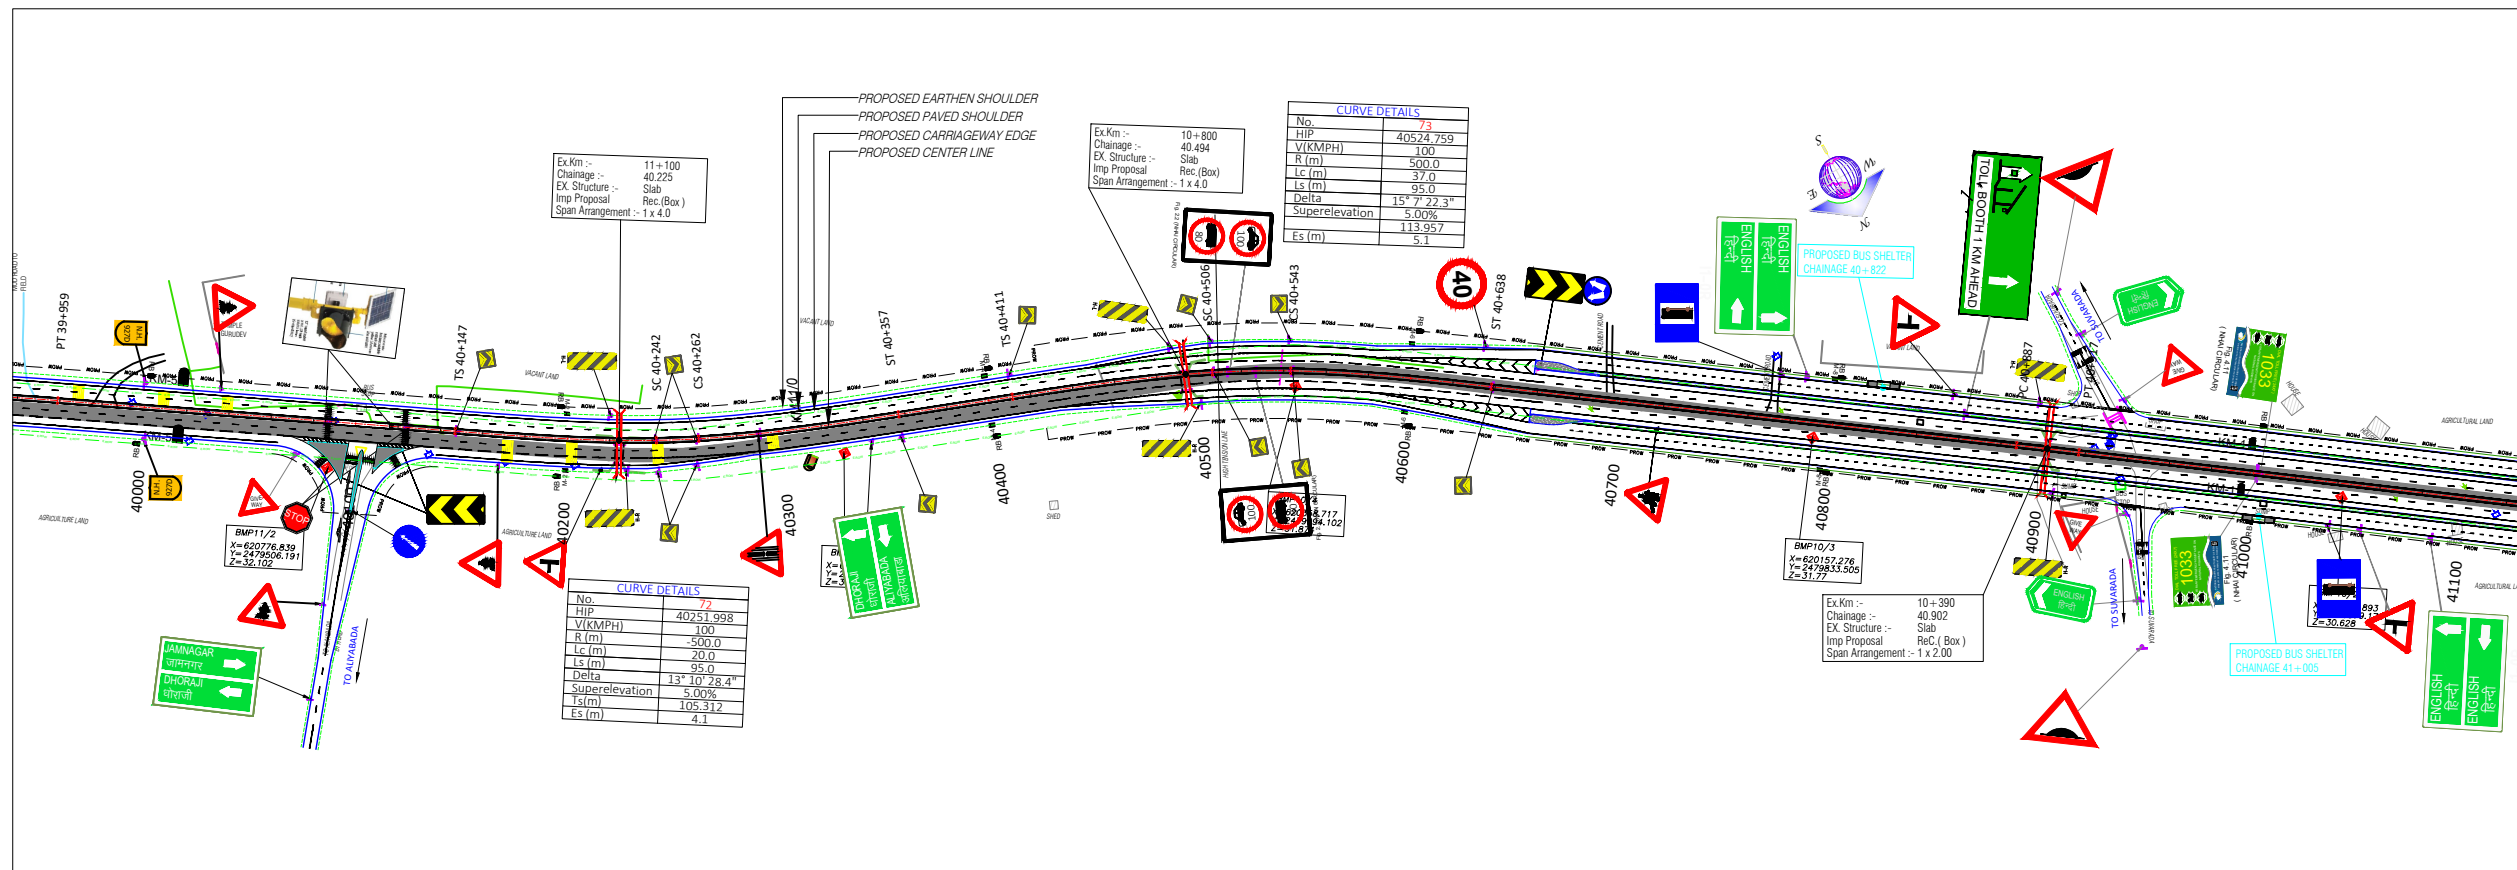

NOTES:-

1. ALL DIMENSIONS IN METERS UNLESS OTHERWISE SPECIFIED.
2. ALL ROAD SIGNAGE AND ITS DIMENSIONS ARE AS PER IRC:67-2012

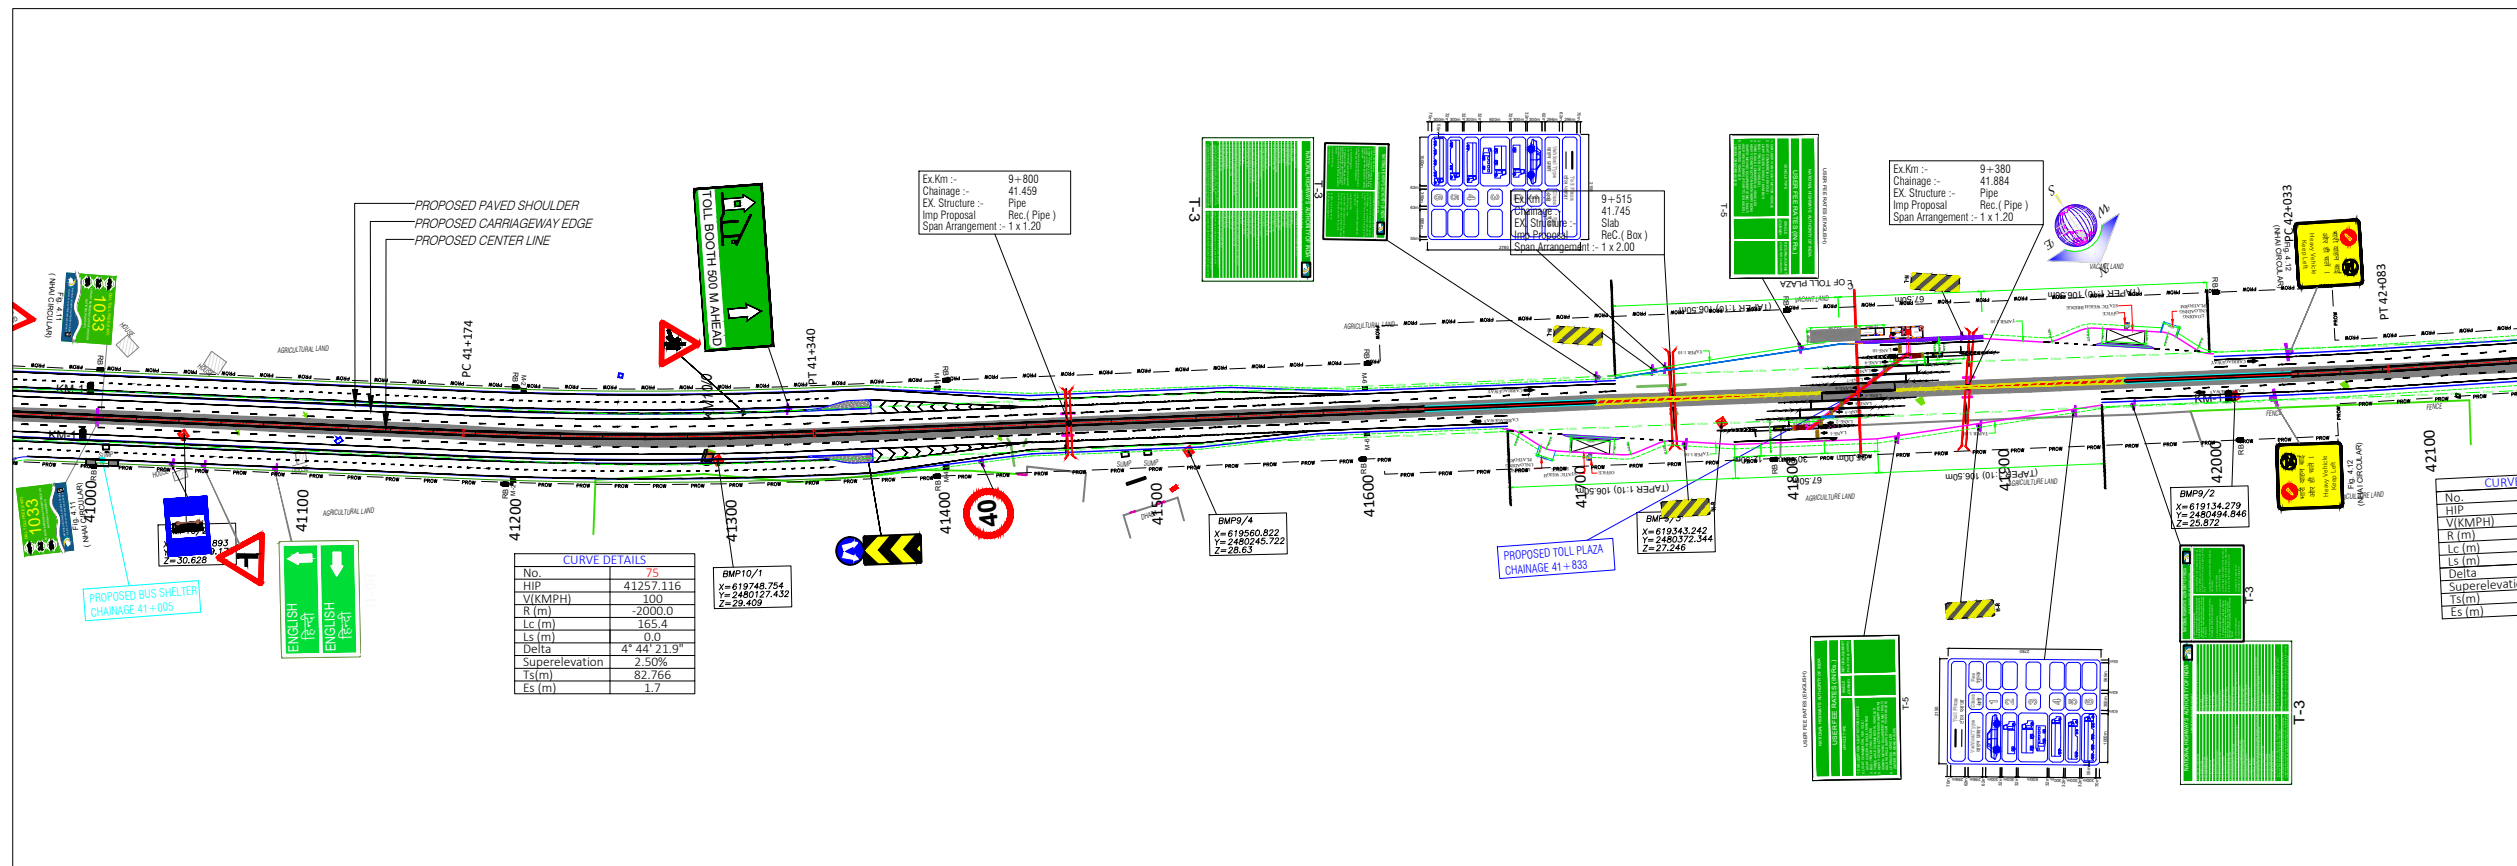

R2	MAY-2025	REVISED FINAL DPR
R1	JANUARY-2025	REVISED FINAL DPR
R0	NOVEMBER-2017	FINAL DPR
REV	DATE	DESCRIPTION OF REVISIONS

OWNER:



भारतीय राजमार्ग अभियन्ता अकादमी
Indian Academy of Highway Engineers
 सड़क परिवहन एवं राजमार्ग मंत्रालय, भारत सरकार
 MINISTRY OF ROAD TRANSPORT AND
 HIGHWAYS, GOVERNMENT OF INDIA

DESIGN CONSULTANT:-



CONSULTING ENGINEERS GROUP LTD
 An ISO 9001 : 2008 Company
 CEG Tower, B-11 (G), Malviya Industrial Area,
 JAIPUR - 302017 (Rajasthan) INDIA
 Tel: +91 141 2751801/ 802903304, Fax: 2751806
 Email: ceg@cecindia.com, URL: www.cecindia.com

PROJECT:

Consultancy Services for Project Management Phase-I including Preparation of Detailed Project Report for up gradation of Junction with NH-27 near Kalavad - Jamnagar Section (Package-2) of NH-927D from Km. 50+925 (Ch 0.000) of SH-26 (Old) to Km. 3+720 (Ch 47.572) of SH-26 in the State of Gujarat to Two/Four lane with paved shoulder configuration (Package No- NH/IAHE/18)


DESIGNED	AMIT JAIN
DRAWN	RAVI DUTT
CHECKED	P.K. JAIN
APPROVED	B.N. AHUJA

TITLE:	SIGNAGE PLAN CH. 40+000 TO CH.42+000
DRAWING NO:	CEG/D121/ SIGNAGE PLAN/PKG-II/ 21
SCALE:	0 25 50 75 100m SCALE 1:2500 (HORIZONTAL)

REV:	R2
SIZE:	A2
DATE:	MAY-2025


<<<KALAVAD

JAMNAGAR >>>

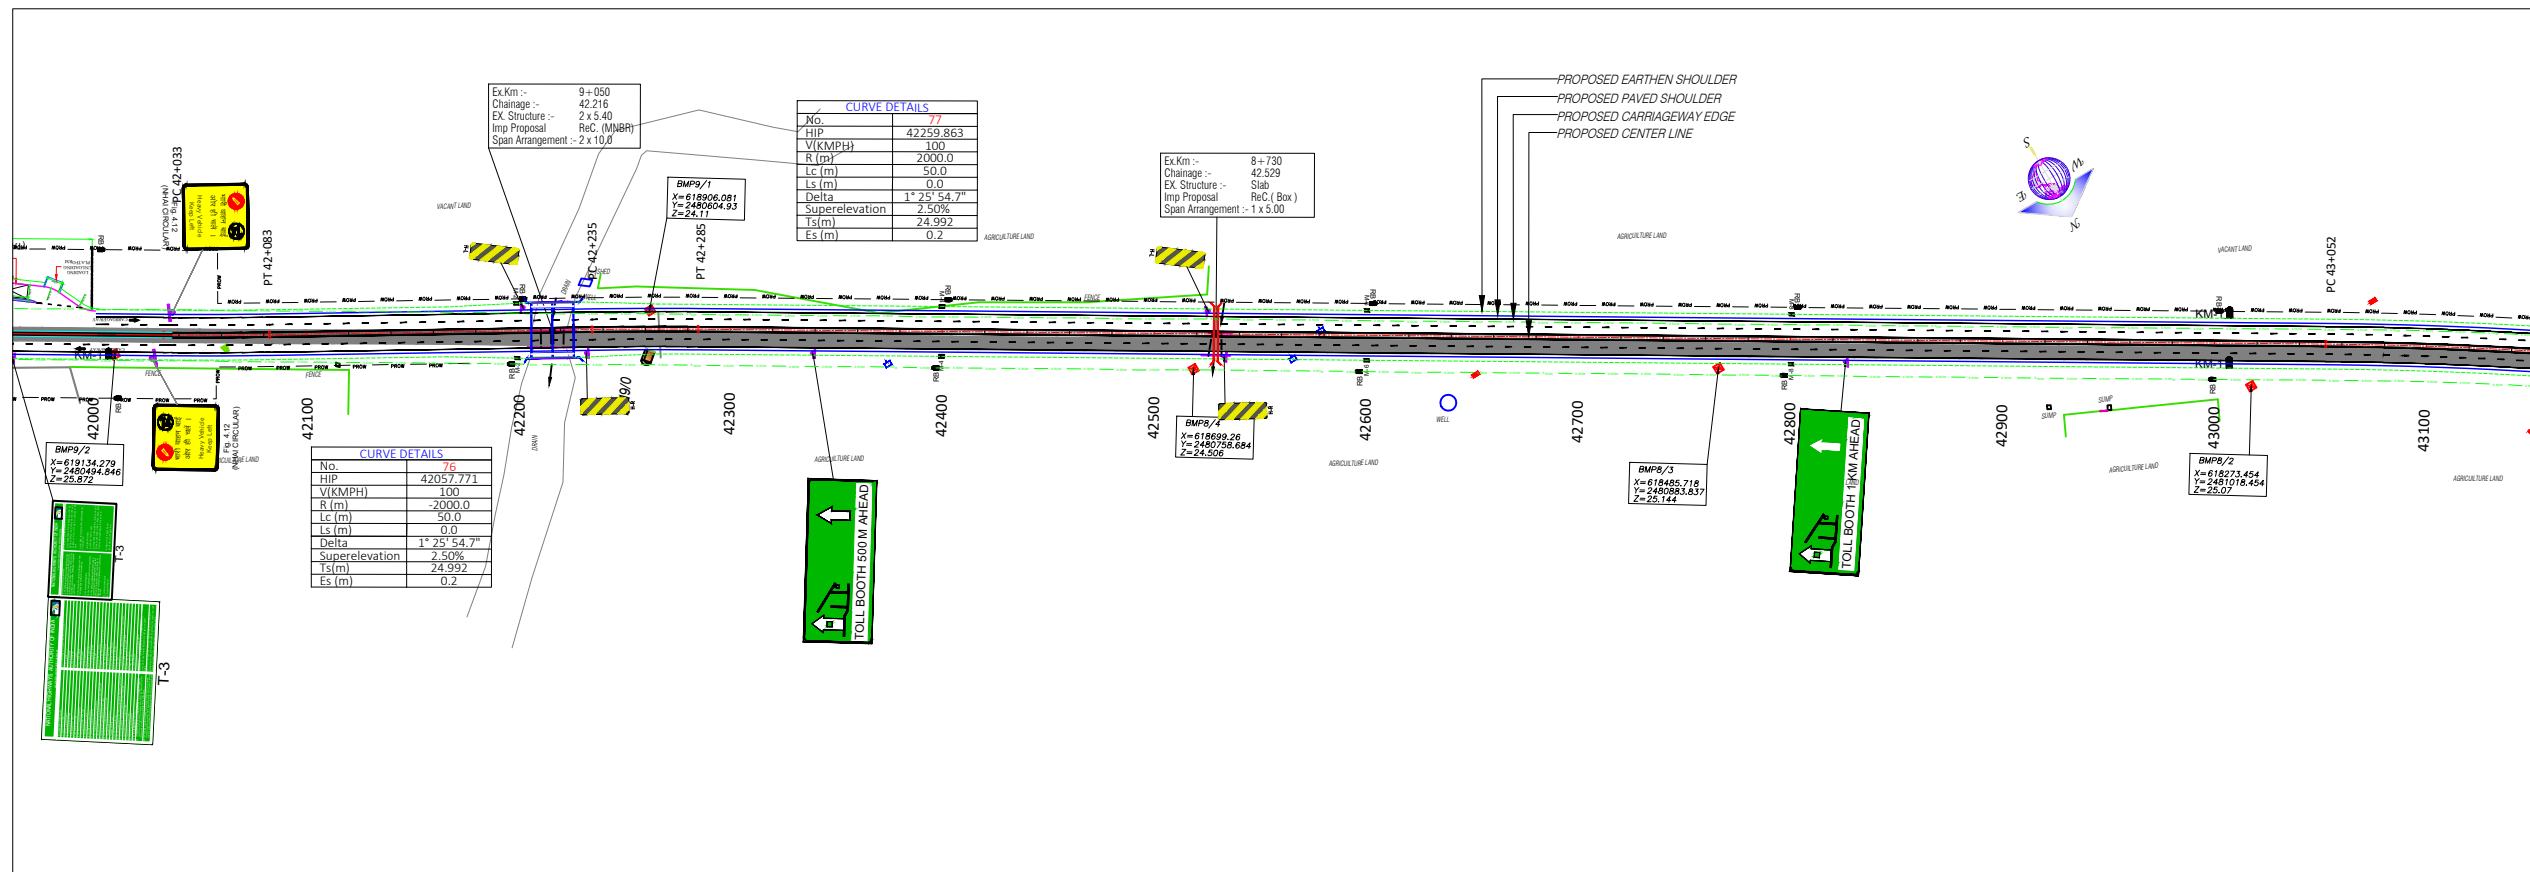

NOTES:-

1. ALL DIMENSIONS IN METERS UNLESS OTHERWISE SPECIFIED.
2. ALL ROAD SIGNAGE AND ITS DIMENSIONS ARE AS PER IRC:67-2012

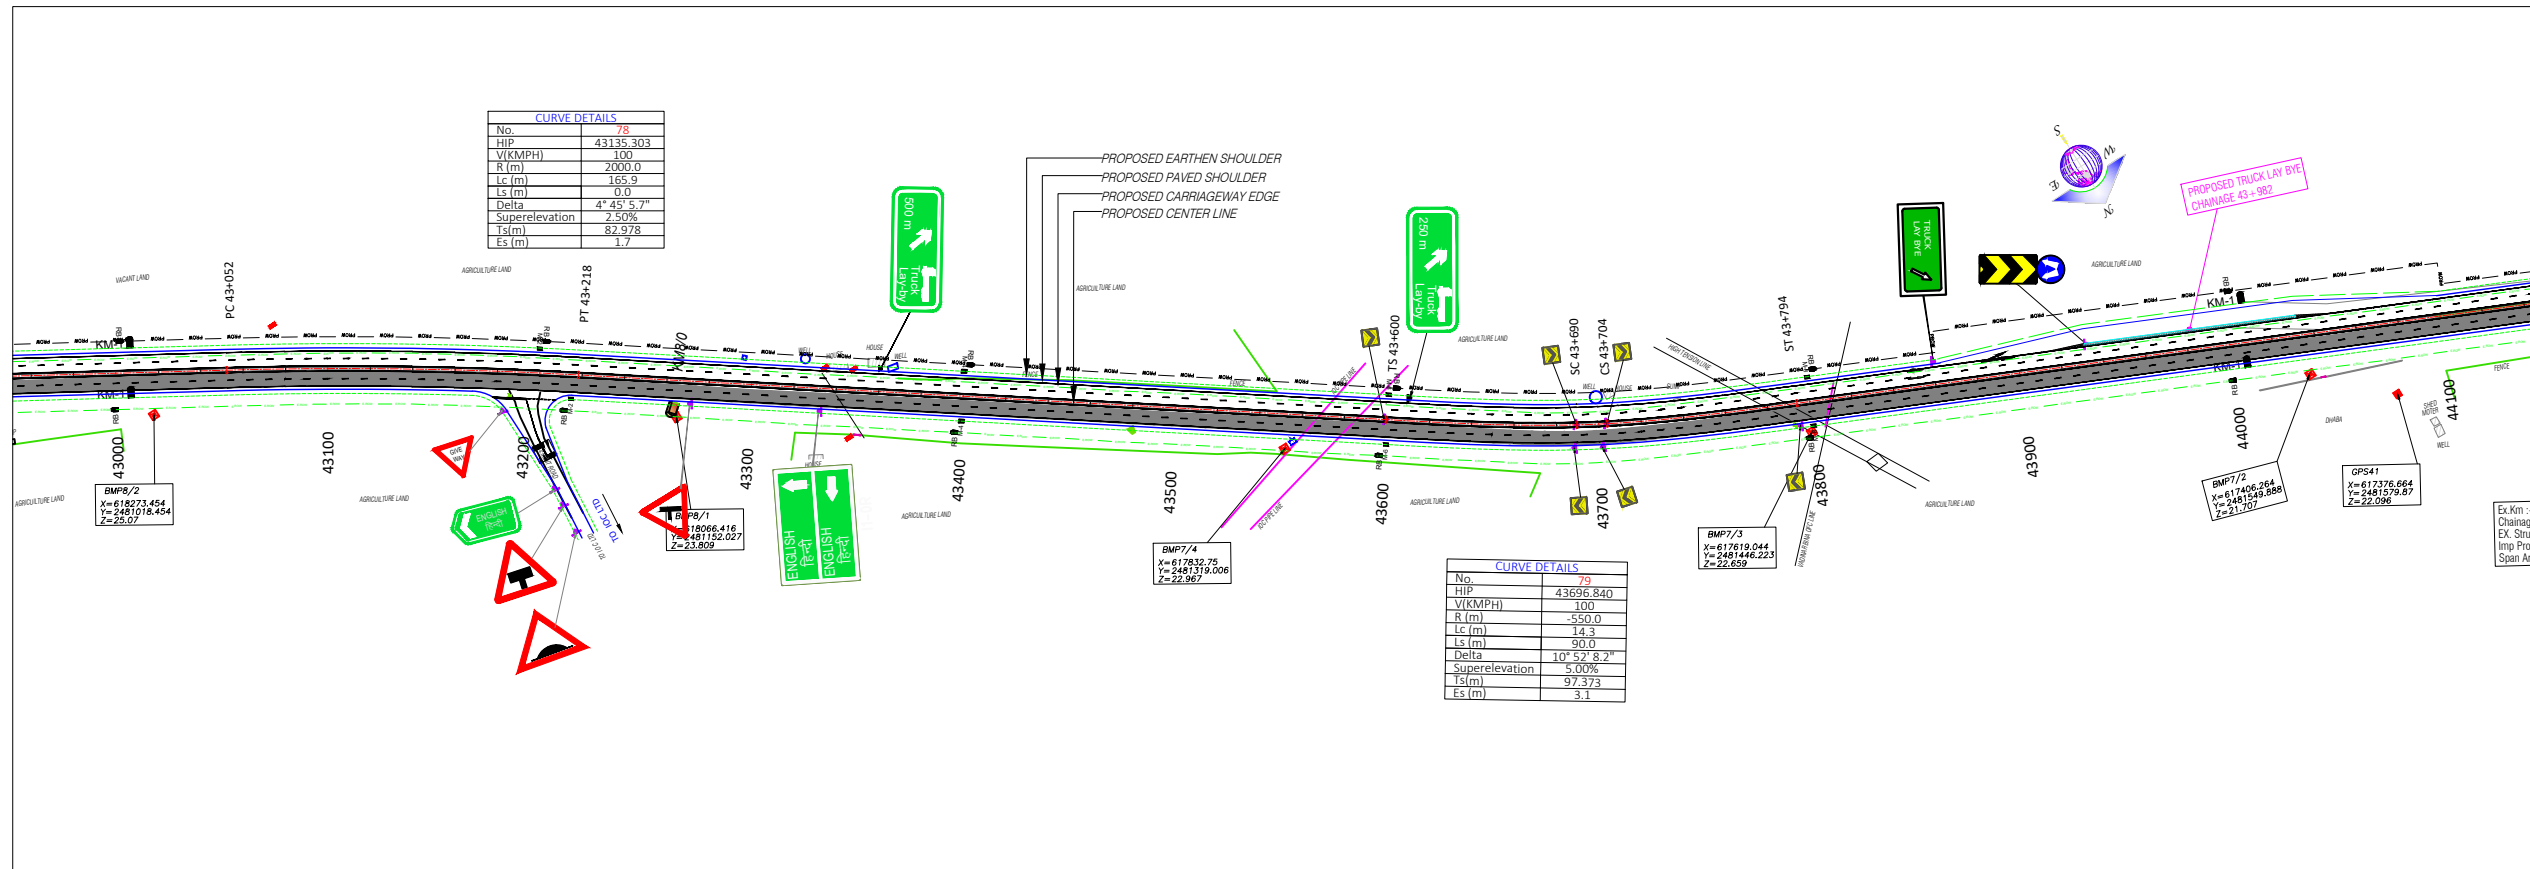

R2	MAY-2025	REVISED FINAL DPR
R1	JANUARY-2025	REVISED FINAL DPR
R0	NOVEMBER-2017	FINAL DPR
REV	DATE	DESCRIPTION OF REVISIONS

OWNER:



भारतीय राजमार्ग अभियन्ता अकादमी
Indian Academy of Highway Engineers
सड़क परिवहन एवं राजमार्ग मंत्रालय, भारत सरकार
MINISTRY OF ROAD TRANSPORT AND
HIGHWAYS, GOVERNMENT OF INDIA

DESIGN CONSULTANT:-



CONSULTING
ENGINEERS GROUP LTD
An ISO 9001 : 2008 Company
CEG Tower, B-11 (G), Malviya Industrial Area,
JAIPUR- 302017 (Rajasthan) INDIA
Tel: +91 141 2751801/ 802903304, Fax: 2751806
Email: ceg@ceginia.com, URL: www.ceginia.com

PROJECT:



Consultancy Services for Project Management Phase-I including Preparation of Detailed Project Report for up gradation of Junction with NH-27 near Kalavad - Jamnagar Section (Package-2) of NH-927D from Km. 50+925 (Ch 0.000) of SH-26 (Old) to Km. 3+720 (Ch 47.572) of SH-26 in the State of Gujarat to Two/Four lane with paved shoulder configuration (Package No- NH/IAHE/18)

DESIGNED	AMIT JAIN
DRAWN	RAVI DUTT
CHECKED	P.K. JAIN
APPROVED	B.N. AHUJA

TITLE:	SIGNAGE PLAN CH. 42+000 TO CH.44+000
DRAWING NO:	CEG/D121/ SIGNAGE PLAN/PKG-II/ 22
SCALE:	0 25 50 75 100m SCALE 1:2500 (HOR)

REV:	R2
SIZE:	A2
DATE:	MAY-2025

JAMNAGAR >>>

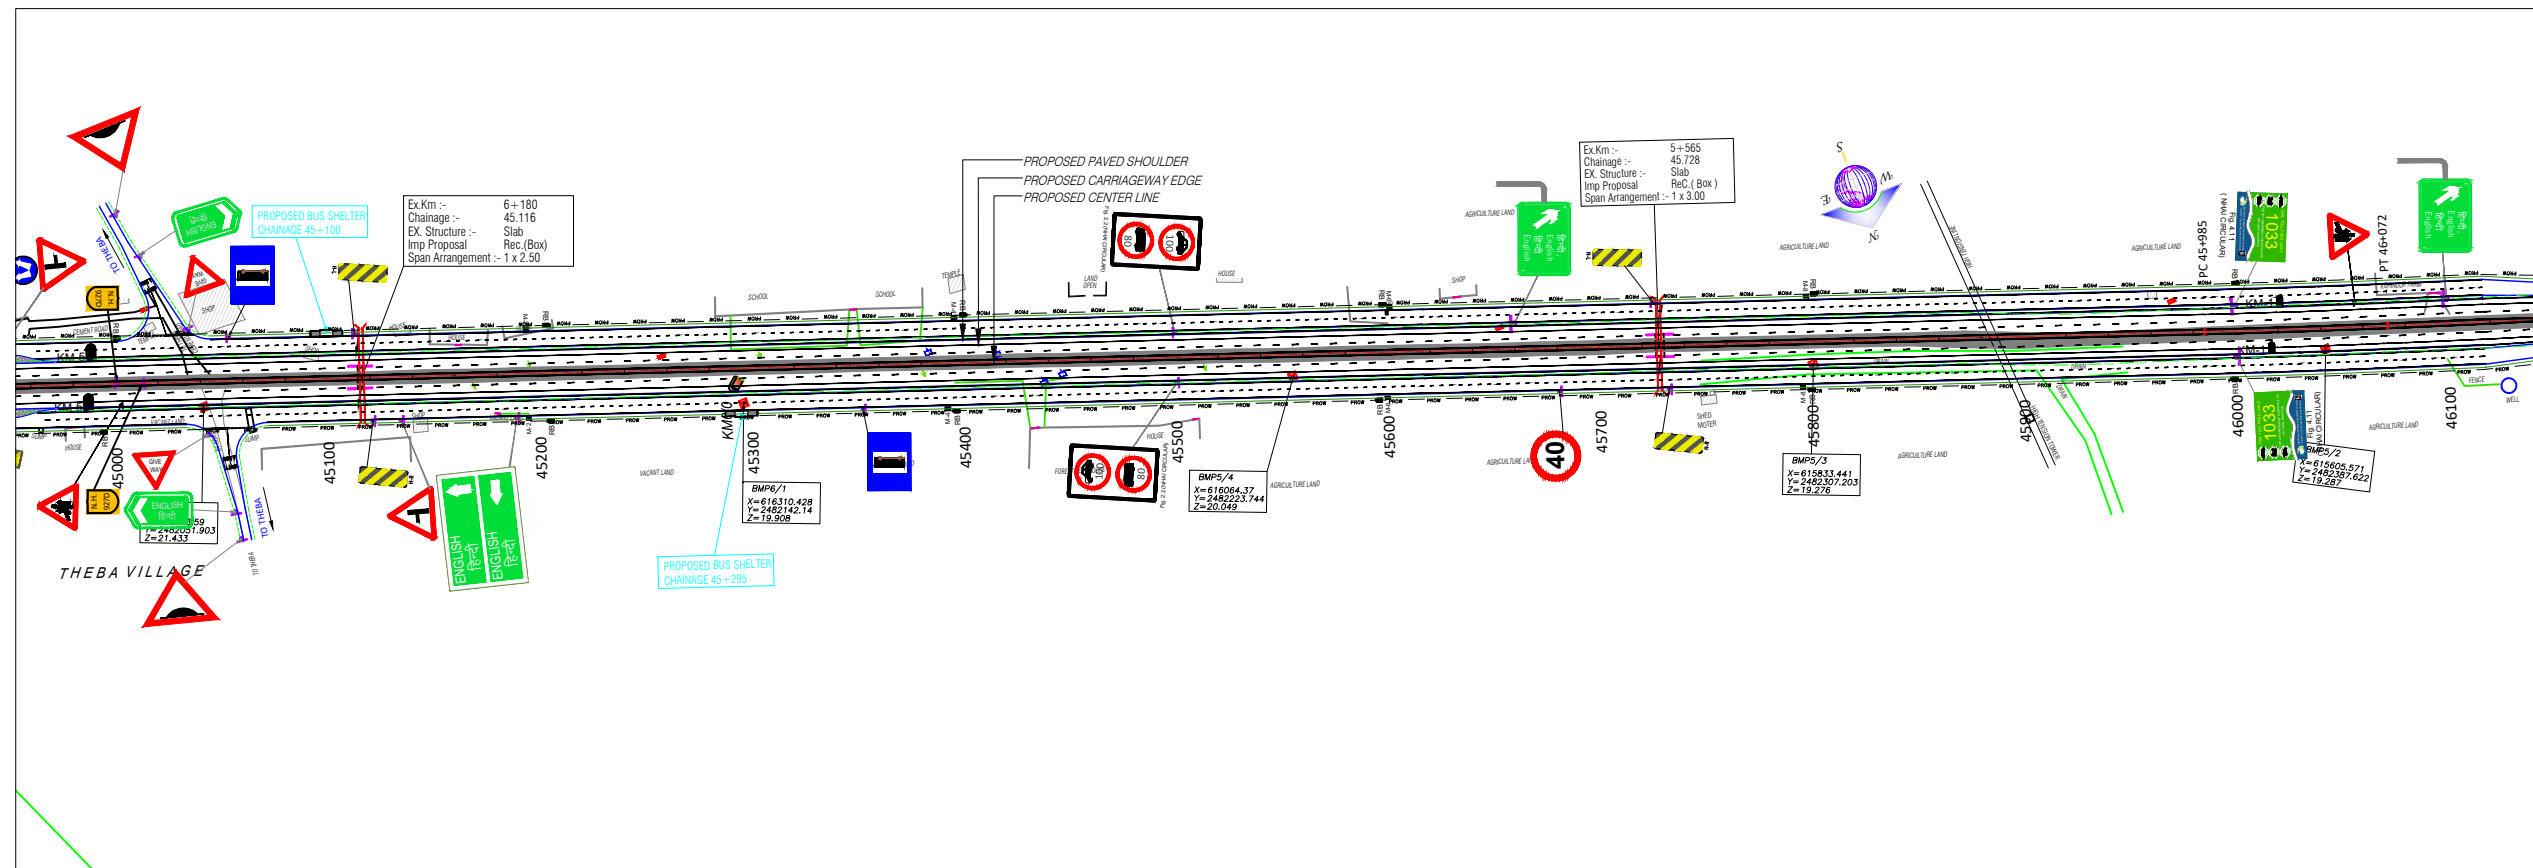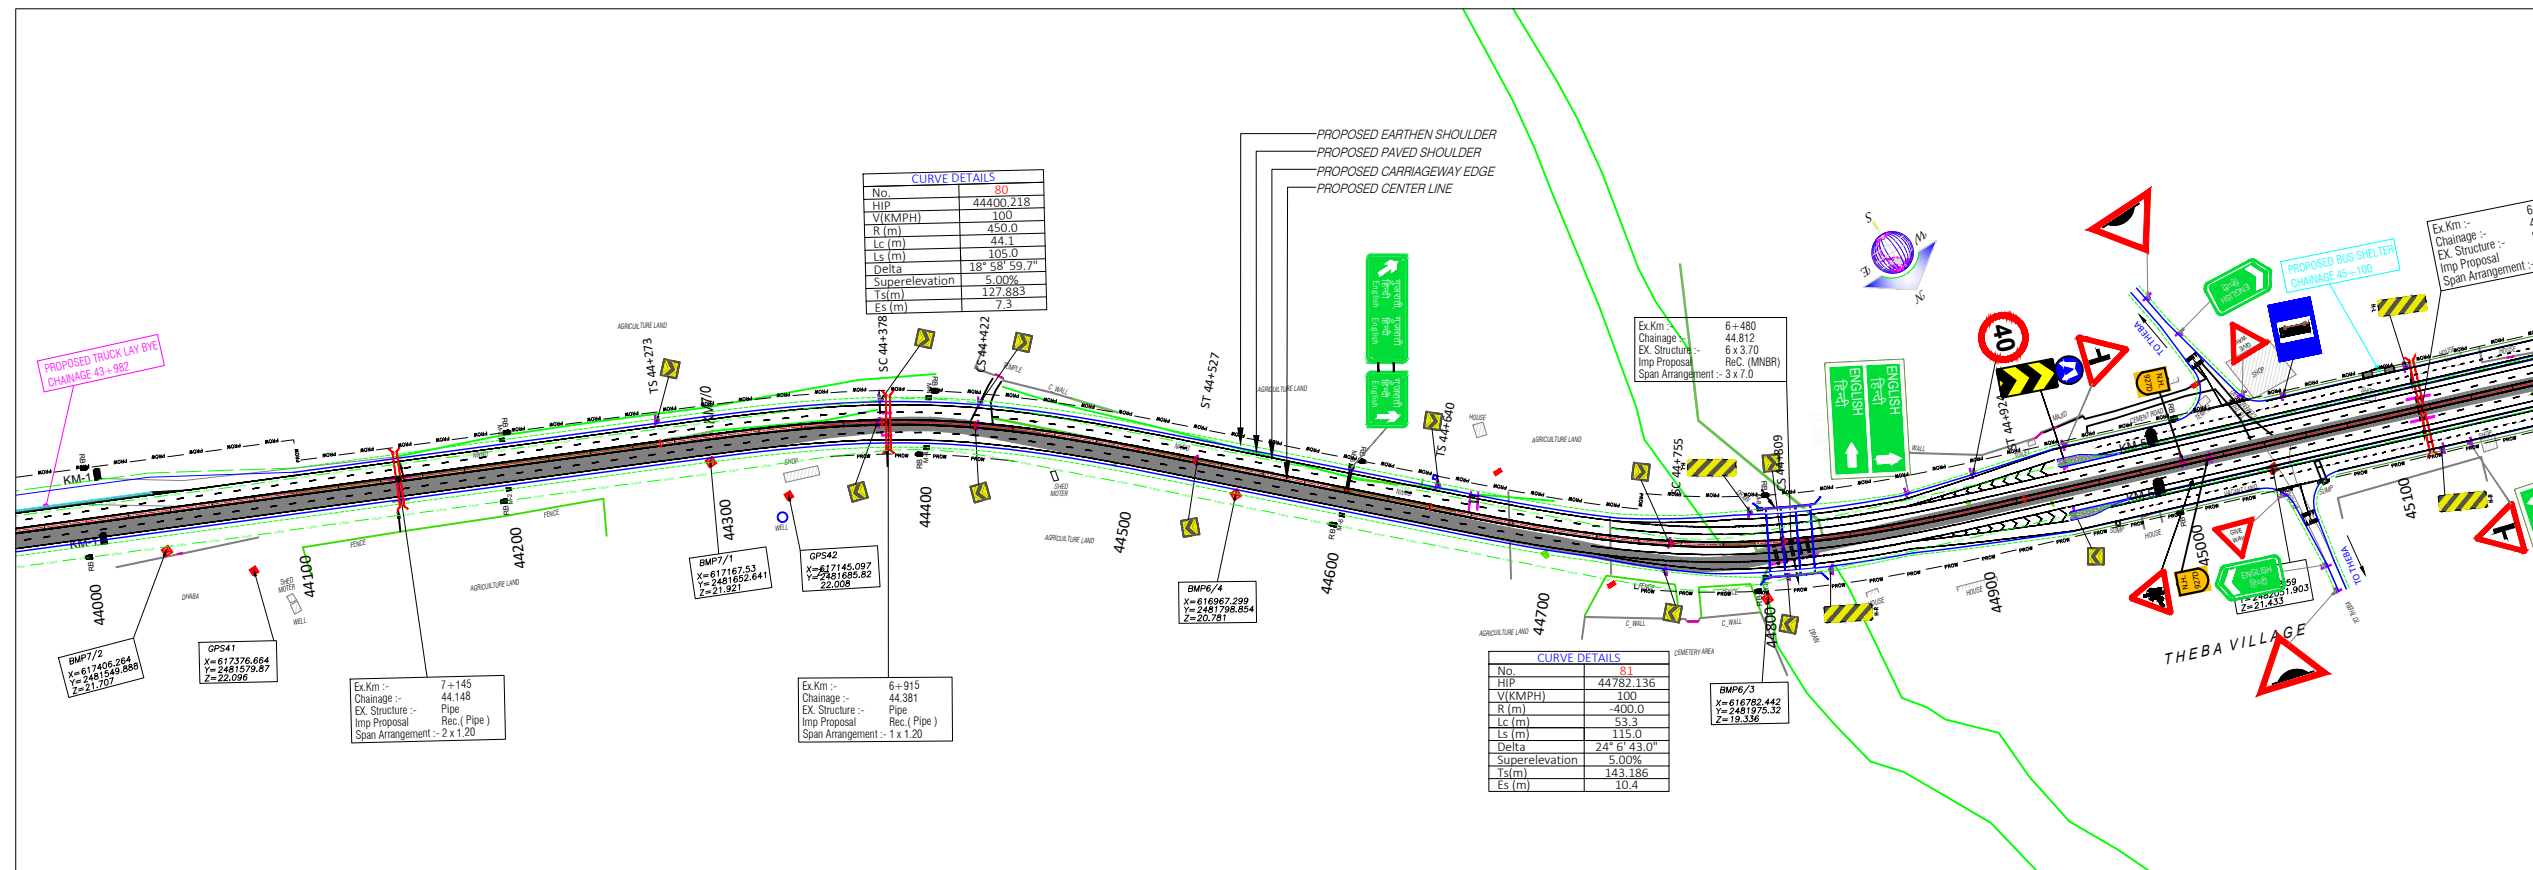


1. ALL DIMENSIONS IN METERS UNLESS OTHERWISE SPECIFIED.
2. ALL ROAD SIGNAGE AND ITS DIMENSIONS ARE AS PER IRC:67-2012

			OWNER:  भारतीय राजमार्ग अभियन्ता अकादमी <i>Indian Academy of Highway Engineers</i> सड़क परिवहन एवं राजमार्ग मंत्रालय, भारत सरकार MINISTRY OF ROAD TRANSPORT AND HIGHWAYS, GOVERNMENT OF INDIA	DESIGN CONSULTANT:-  C O N S U L T I N G E N G I N E E R S G R O U P L T D An ISO 9001 : 2008 Company CEG Tower, B-11(G), Malviya Industrial Area, JAIPUR- 302017 (Rajasthan) INDIA Tel.: +91 141 2751801/802/803/804, Fax: 2751806 Email: ceg@cegindia.com, URL: www.cegindia.com	PROJECT: Consultancy Services for Project Management Phase-I including Preparation of Detailed Project Report for up gradation of Junction with NH-27 near Kalavad - Jangnar Section (Package-2) of NH-927D from Km. 50+925 (Ch 0.000) of SH-26 (Old) to Km. 3+720 (Ch 47.572) of SH-26 in the State of Gujarat to Two/Four lane with paved shoulder configuration (Package No- NH/IAHE/18)	DESIGNED	AMIT JAIN	TITLE: SIGNAGE PLAN CH. 44+000 TO CH. 46+000	REV:	R2
R2	MAY-2025	REVISED FINAL DPR				DRAWN	RAVI DUTT	DRAWING NO: CEG/D/121/ SIGNAGE PLAN/PKG-II/ 23  SCALE 1:2500 (HORI)	SIZE:	A2
R1	JANUARY-2025	REVISED FINAL DPR				CHECKED	P.K. JAIN		DATE:	MAY-2025
R0	NOVEMBER-2017	FINAL DPR				APPROVED	B.N. AHUJA			
REV	DATE	DESCRIPTION OF REVISIONS								


<<<KALAVAD

JAMNAGAR >>>

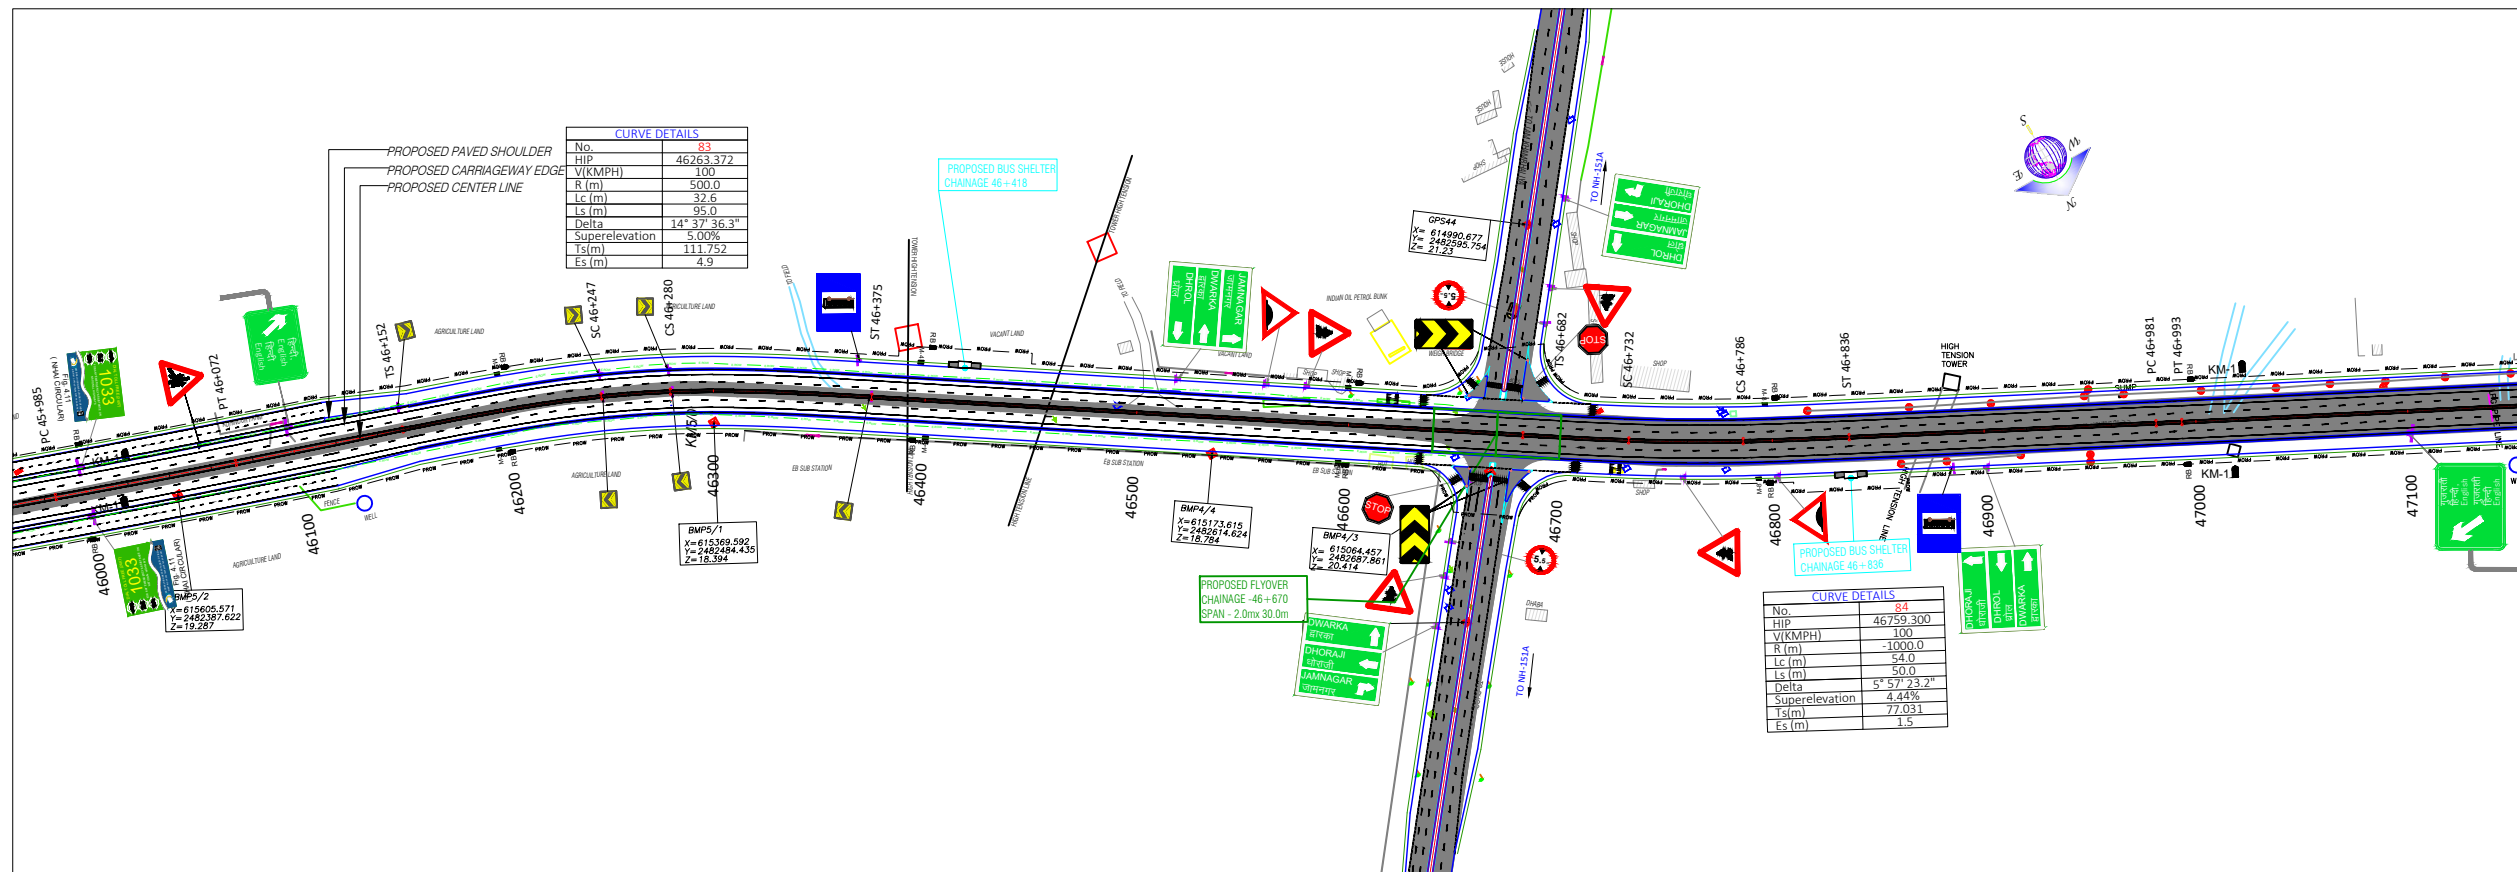

NOTES:-

1. ALL DIMENSIONS IN METERS UNLESS OTHERWISE SPECIFIED.
2. ALL ROAD SIGNAGE AND ITS DIMENSIONS ARE AS PER IRC:67-2012

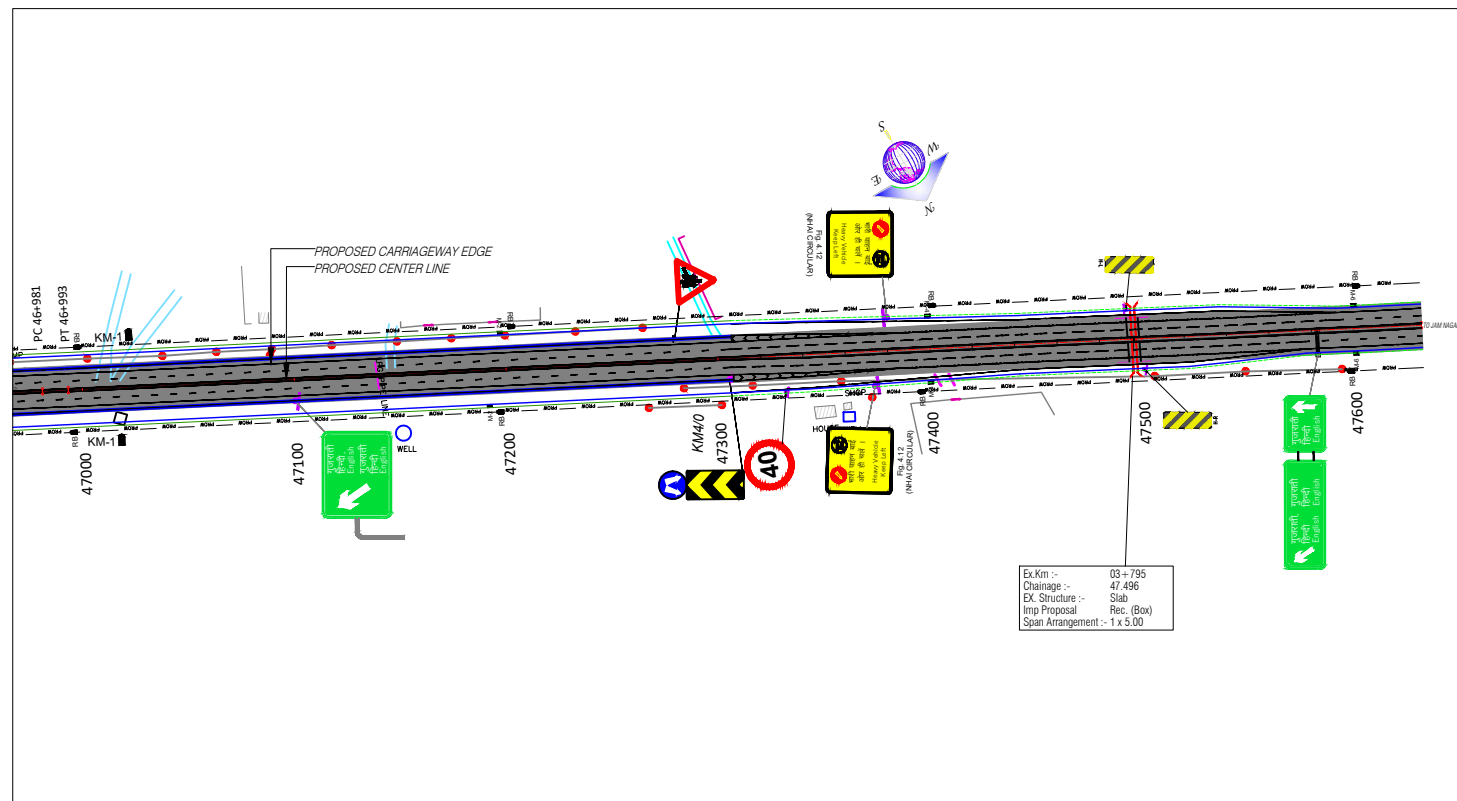

R2	MAY-2025	REVISED FINAL DPR
R1	JANUARY-2025	REVISED FINAL DPR
R0	NOVEMBER-2017	FINAL DPR
REV	DATE	DESCRIPTION OF REVISIONS

OWNER:

भारतीय राजमार्ग अभियन्ता अकादमी
Indian Academy of Highway Engineers

सड़क परिवहन एवं राजमार्ग मंत्रालय, भारत सरकार
MINISTRY OF ROAD TRANSPORT AND
HIGHWAYS.GOVERNMENT OF INDIA

DESIGN CONSULTANT:-

CONSULTING ENGINEERS GROUP LTD
An ISO 9001 : 2008 Company
CEG Tower, B-11 (G), Malviya Industrial Area,
JAIPUR - 302017 (Rajasthan) INDIA
Tel: +91 141 2751801/ 8029035004, Fax: 27518006
Email: ceg@cegidia.com, URL: www.cegidia.com

PROJECT:

Consultancy Services for Project Management Phase-I including Preparation of Detailed Project Report for up gradation of Junction with NH-27 near Kalavad - Jamnagar Section (Package-2) of NH-927D from Km. 50+925 (Ch 0.000) of SH-26 (Old) to Km. 3+720 (Ch 47.572) of SH-26 in the State of Gujarat to Two/Four lane with paved shoulder configuration (Package No- NH/IAHE/18)

DESIGNED	AMIT JAIN
DRAWN	RAVI DUTT
CHECKED	P.K. JAIN
APPROVED	B.N. AHUJA

TITLE: SIGNAGE PLAN
CH. 46+000 TO CH.47+592

DRAWING NO: CEG/D121/ SIGNAGE PLAN/PKG-II/ 24


SCALE: 0 25 50 75 100m
SCALE 1:2500 (HOR)

REV:	R2
SIZE:	A2
DATE:	MAY-2025

DIVERSION PLAN

JAMNAGAR >>>


NOTES:-
1.ALL DIMENSIONS, CHAINAGES AND LEVELS
ARE IN METERS UNLESS OTHERWISE SPECIFIED.

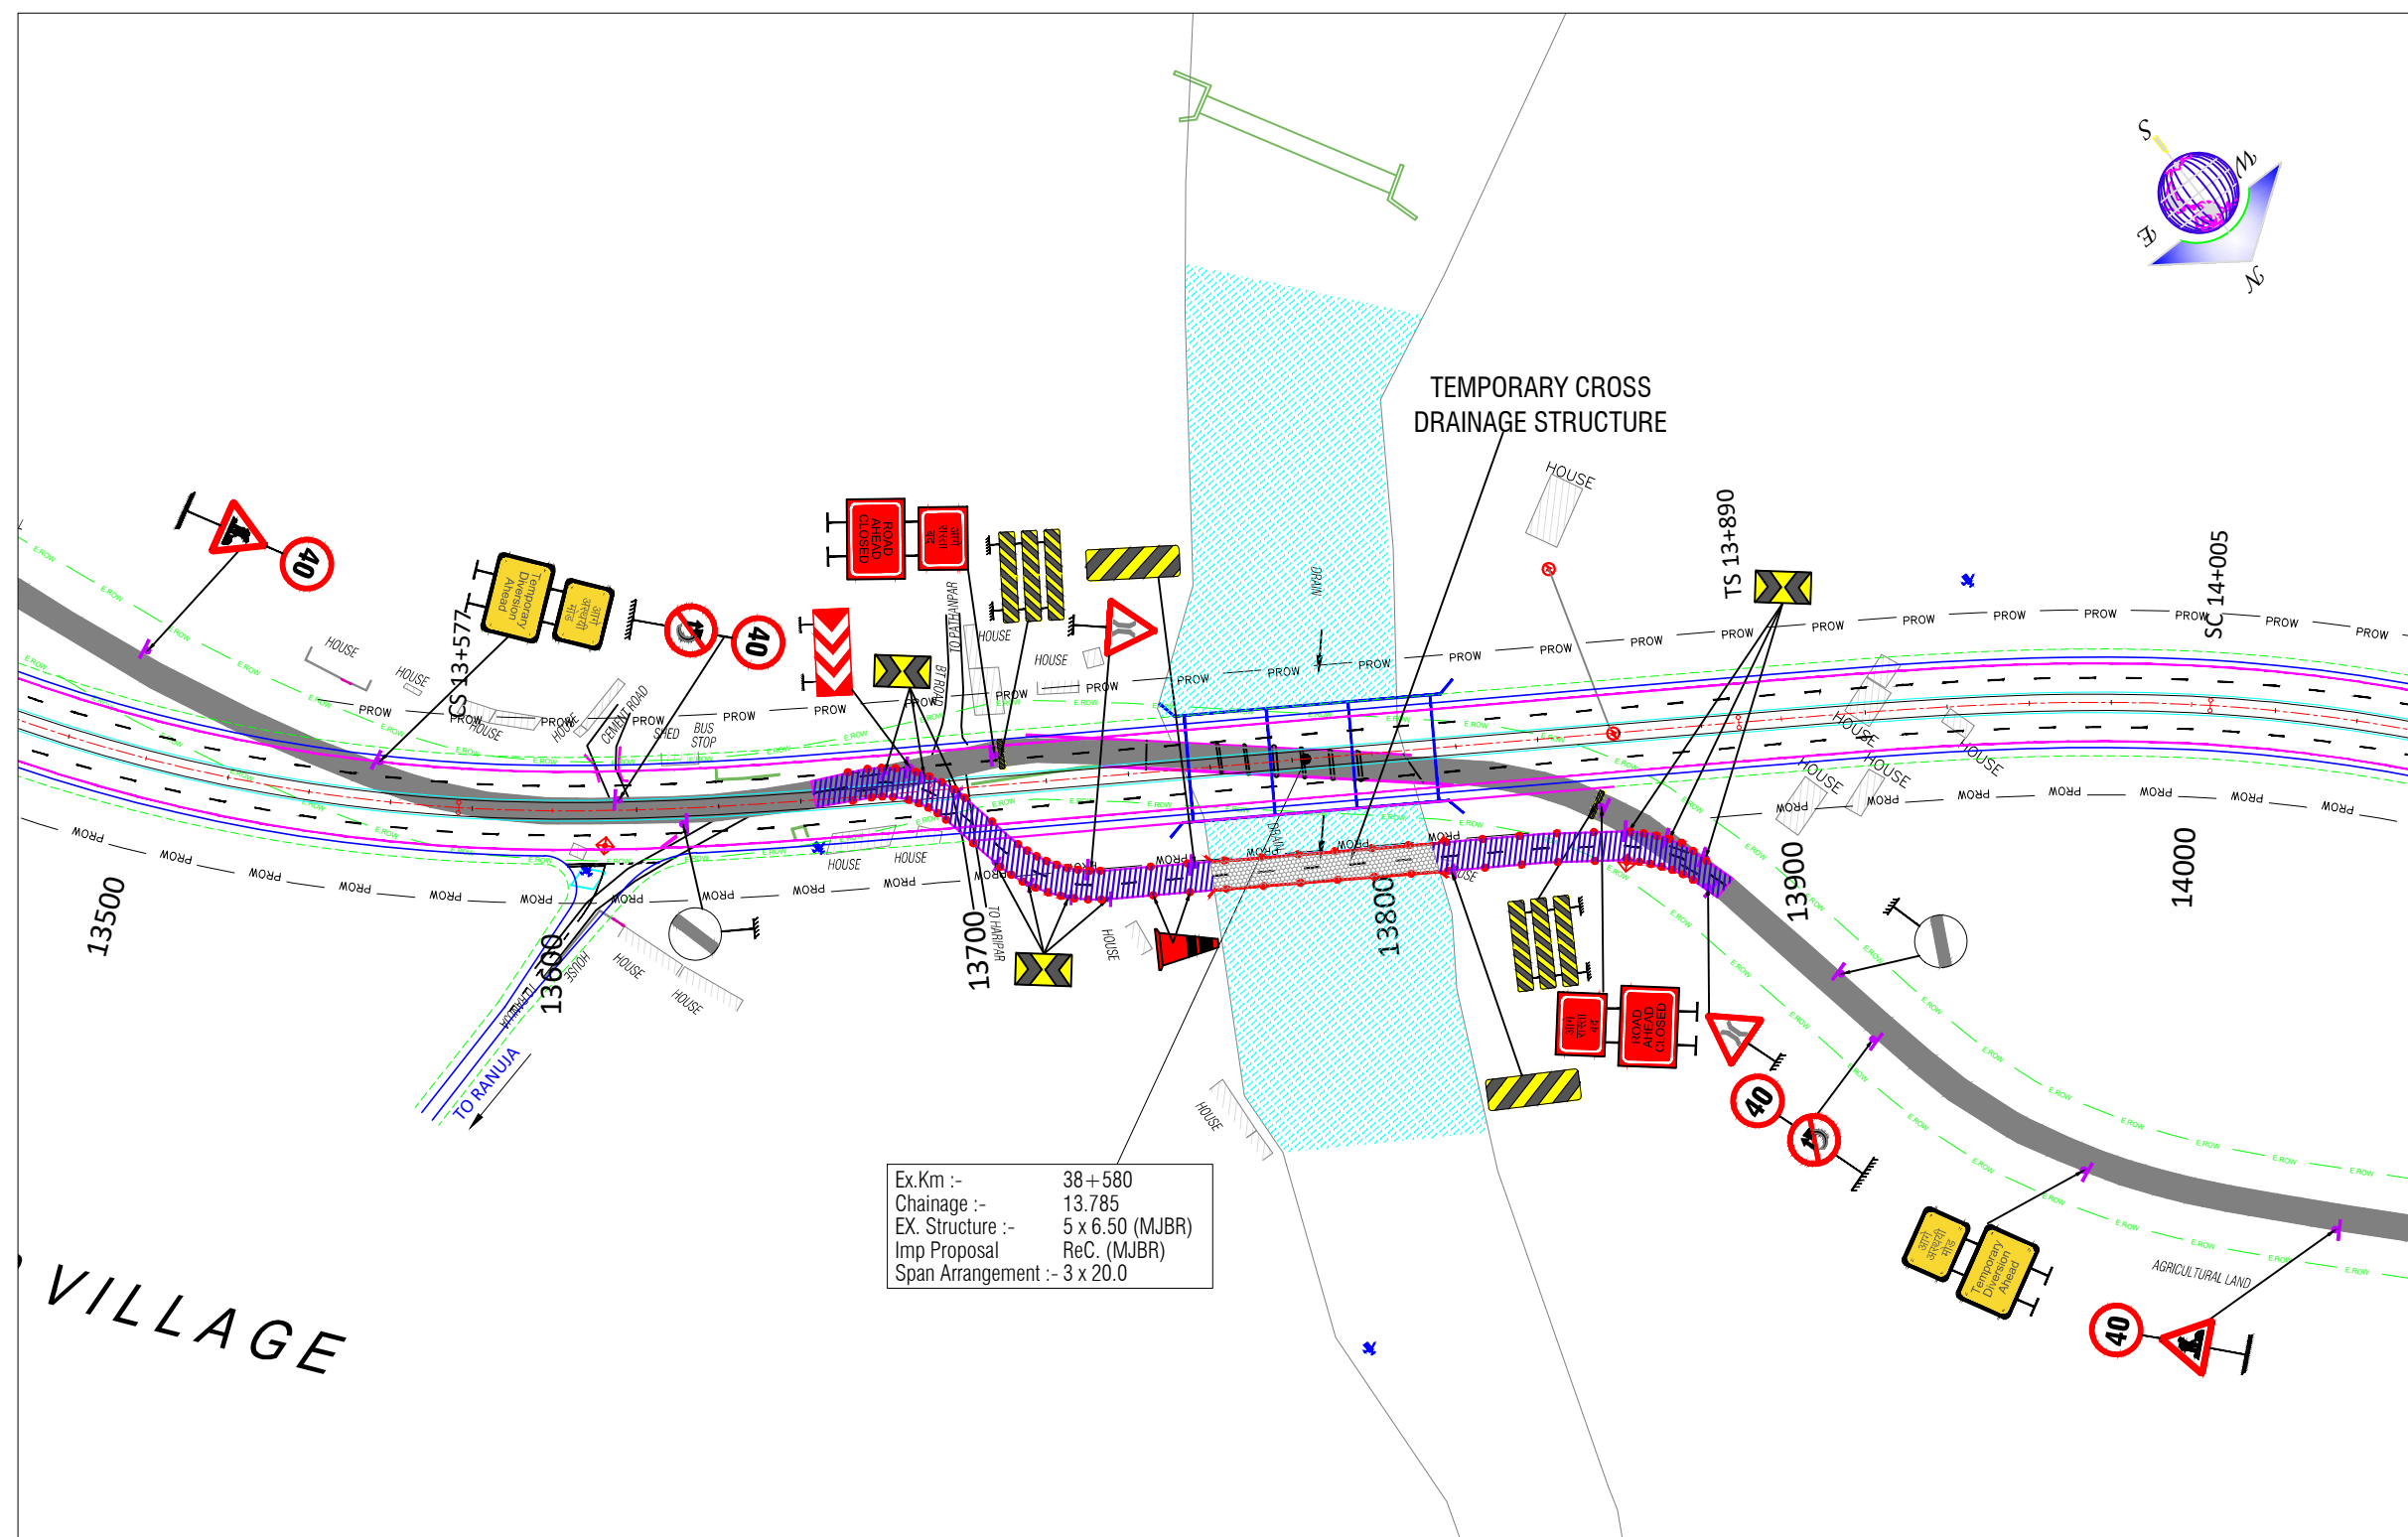

			OWNER:  भारतीय राजमार्ग अभियन्ता अकादमी <i>Indian Academy of Highway Engineers</i> सड़क परिवहन एवं राजमार्ग मंत्रालय, भारत सरकार MINISTRY OF ROAD TRANSPORT AND HIGHWAYS, GOVERNMENT OF INDIA	DESIGN CONSULTANT:-  C O N S U L T I N G E N G I N E E R S G R O U P L T D AN ISO 9001 : 2008 Company CEG Tower, B-11(G), Malviya Industrial Area, JAIPUR - 320217 (Rajasthan) IN DIA Tel.: +91 141 2751801/802/803/804, Fax: 2751806 Email: ceg@cecindia.com, URL: www.cegindia.com	PROJECT: Consultancy Services for Project Management Phase-I including Preparation of Detailed Project Report for up gradation of Junction with NH-27 near Kalavad - Jamnagar Section (Package-2) of NH-927D from Km. 50+92S (Ch 0.000) of SH-26 (Old) to Km. 320 (Ch 47.572) of SH-26 in the State of Gujarat to Two/Four lane with paved shoulder configuration (Package No- NH/IAHE/18)	DESIGNED	AMIT JAIN	TITLE: DIVERSION PLAN (MJBR CH-13.785) DRAWING NO: CEG/D121/DP/R0/PKG-II/ 01 SCALE:  SCALE 1:2500 (HOR)	REV:	R1
R1	JANUARY-2025	REVISED FINAL DPR				DRAWN	RAVI DUTT		SIZE:	A2
RO	NOVEMBER-2017	First submission				CHECKED	P.K. JAIN		DATE:	JANUARY-2025
REV	DATE	DESCRIPTION OF REVISIONS				APPROVED	B.N. AHUJA			

<<<KALAVAD

JAMNAGAR >>>

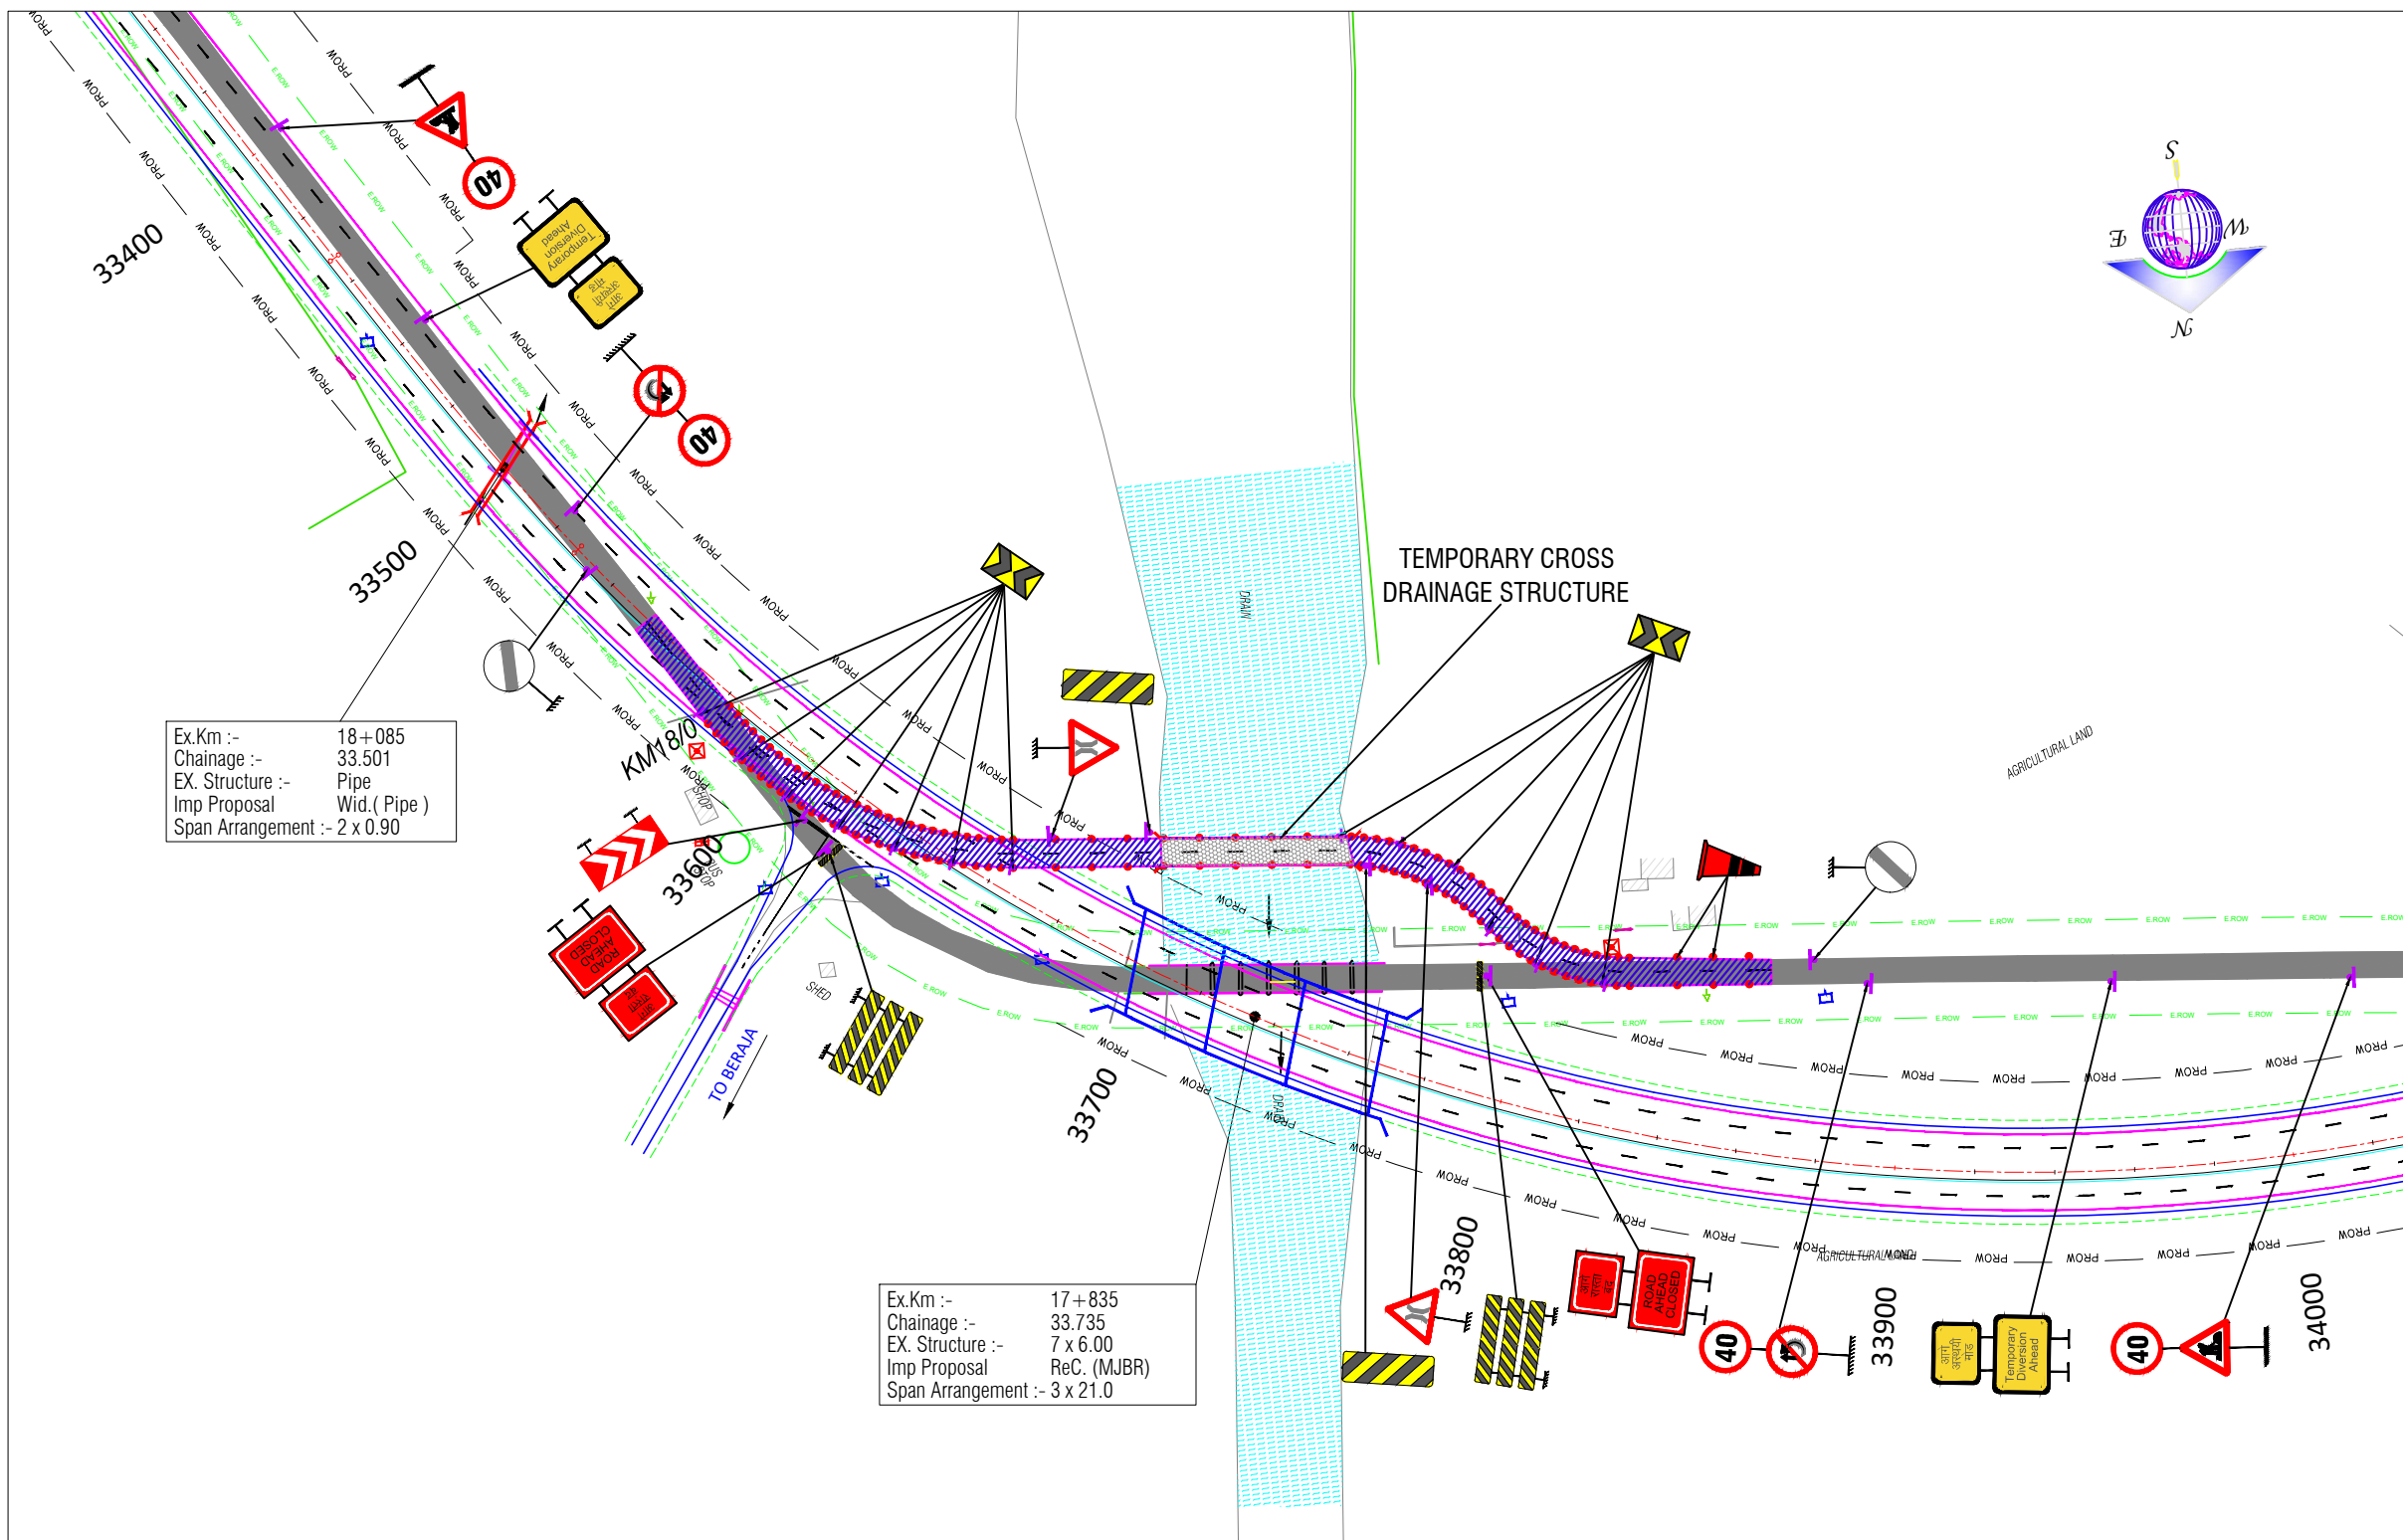


NOTES:-
1. ALL DIMENSIONS, CHAINAGES AND LEVELS
ARE IN METERS UNLESS OTHERWISE SPECIFIED.


			OWNER: भारतीय राजमार्ग अभियन्ता अकादमी <i>Indian Academy of Highway Engineers</i> सड़क परिवहन एवं राजमार्ग मंत्रालय, भारत सरकार MINISTRY OF ROAD TRANSPORT AND HIGHWAYS, GOVERNMENT OF INDIA		DESIGN CONSULTANT:- CONSULTING ENGINEERS GROUP LTD An ISO 9001 : 2008 Company CEG Tower, B-11(G), Malviya Industrial Area, JAIPUR- 302017 (Rajasthan) INDIA Tel : +91 141 2751801/802/803/804, Fax : 2751806 Email: ceg@cegindia.com, URL: www.cegindia.com		PROJECT: Consultancy Services for Project Management Phase-I including Preparation of Detailed Project Report for up gradation of Junction with NH-27 near Kalavad - Jamnagar Section (Package-2) of NH-927D from Km. 50+925 (Ch 0.000) of SH-26 (Old) to Km. 3+720 (Ch 47.572) of SH-26 in the State of Gujarat to Two/Four lane with paved shoulder configuration (Package No- NH/IAHE/18)		DESIGNED AMIT JAIN	TITLE: DIVERSION PLAN (MJBR CH-33.735)		REV: R1
R1	JANUARY-2025	REVISED FINAL DPR							DRAWN RAVI DUTT	DRAWING NO: CEG/D121/DP/R0/PKG-II/02		SIZE: A2
R0	NOVEMBER-2017	First submission							CHECKED P.K. JAIN	SCALE: SCALE 1:2500 (HOR)		DATE: JANUARY-2025
REV	DATE	DESCRIPTION OF REVISIONS							APPROVED B.N. AHUJA			

MISCELLANEOUS DRAWING

BUS BAY

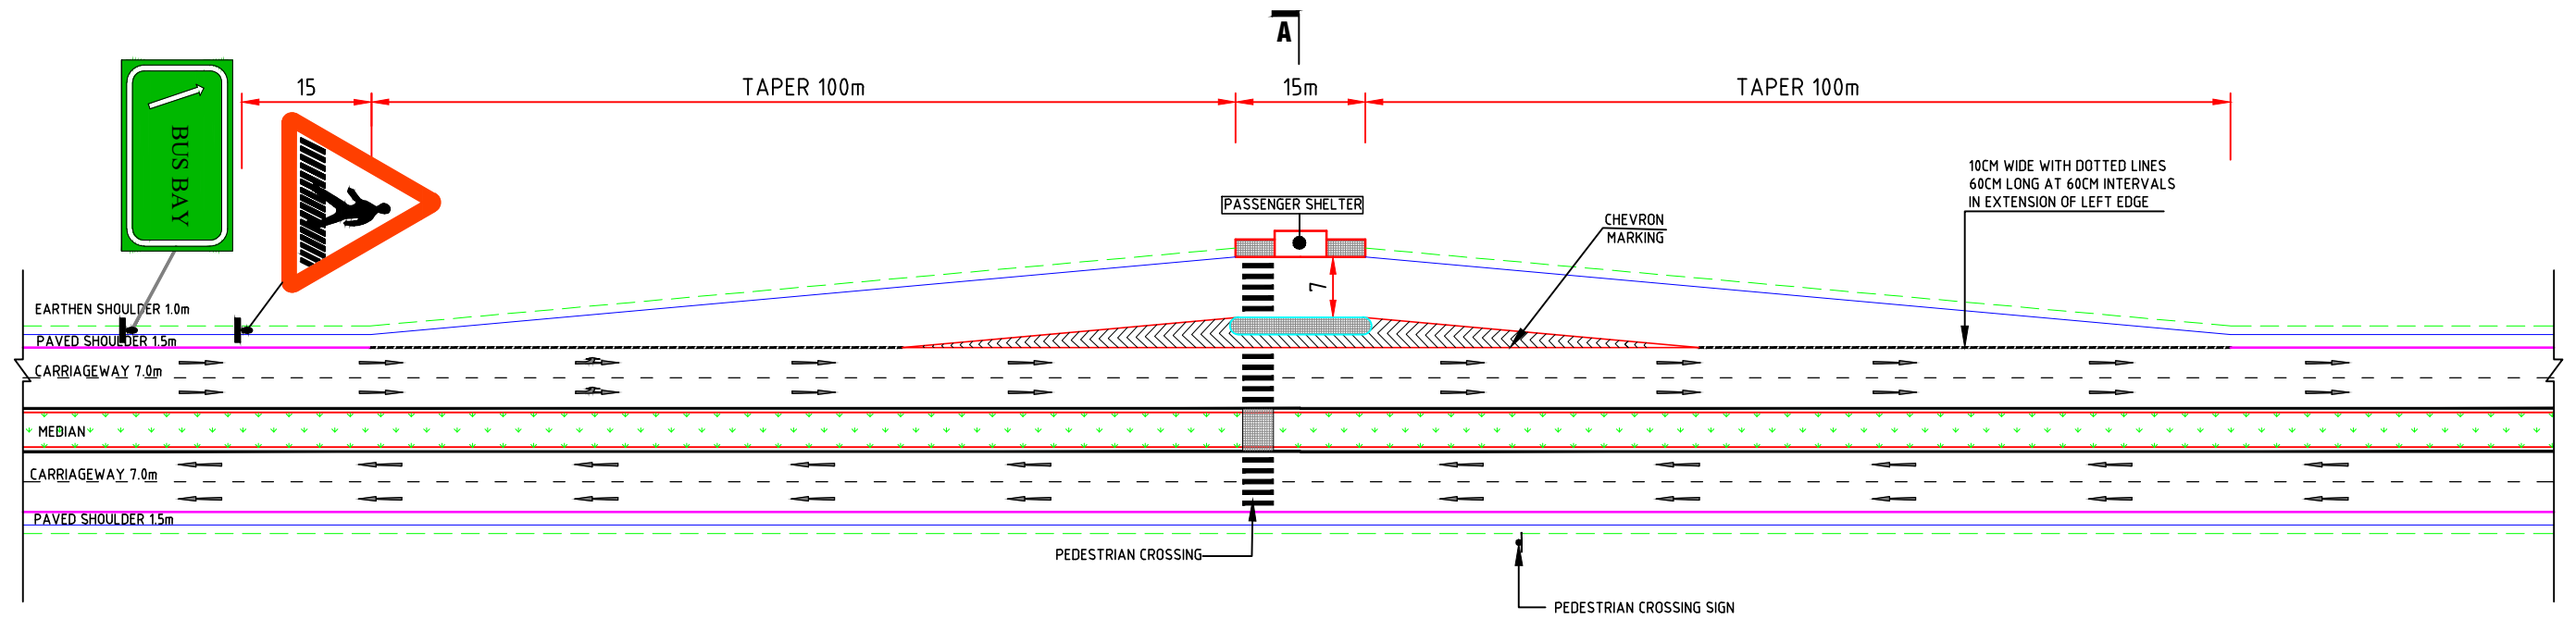

TYPICAL LAYOUT FOR BUS BAY

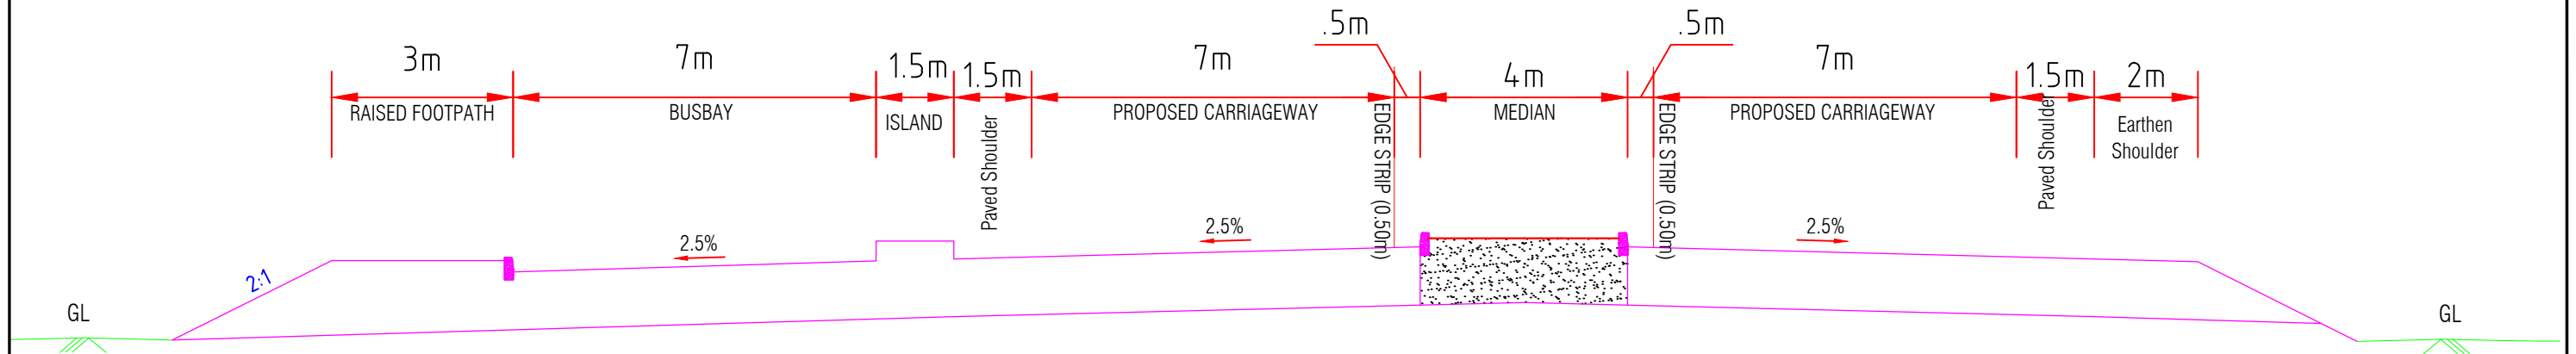


TYPICAL CROSS SECTION OF BUSBAY

NOTES :-


1) ALL DIMENSIONS ARE IN METER UNLESS OTHERWISE SPECIFIED

			 OWNER: भारतीय राजमार्ग अभियन्ता अकादमी <i>Indian Academy of Highway Engineers</i> सड़क परिवहन एवं राजमार्ग मंत्रालय, भारत सरकार MINISTRY OF ROAD TRANSPORT AND HIGHWAYS, GOVERNMENT OF INDIA	 DESIGN CONSULTANT:- CONSULTING ENGINEERS GROUP LTD An ISO 9001 : 2008 Company CEG Tower, B-11 (G), Malviya Industrial Area, JAIPUR - 302017 (Rajasthan) INDIA Tel : +91 141 2751801/802/803/804, Fax : 2751806 Email: ceg@ceginia.com, URL: www.ceginia.com	PROJECT: Consultancy Services for Project Management Phase-I including Preparation of Detailed Project Report for up gradation of Junction with NH-27 near Kalavad - Jamnagar Section (Package-2) of NH-927D from Km. 50+925 (Ch 0.000) of SH-26 (Old) to Km. 3+720 (Ch 47.572) of SH-26 in the State of Gujarat to Two/Four lane with paved shoulder configuration (Package No- NH/IAHE/18)	DESIGNED AMIT JAIN DRAWN RAVI DUTT CHECKED P.K. JAIN APPROVED B.N. AHUJA	TITLE: TYPICAL DRAWING OF BUS BAY DRAWING NO: CEG/D-121/MISC/PKG-II/ 01 SCALE: 0255075100m SCALE -NTS. 02.55.07.510.0m SCALE -NTS.	REV: R1 SIZE: A2 DATE: JANUARY-2025
R1	JANUARY-2025	REVISED FINAL DPR						
RO	NOVEMBER-2017	FINAL DPR						
REV	DATE	DESCRIPTION OF REVISIONS						

TRUCK LAY BYE

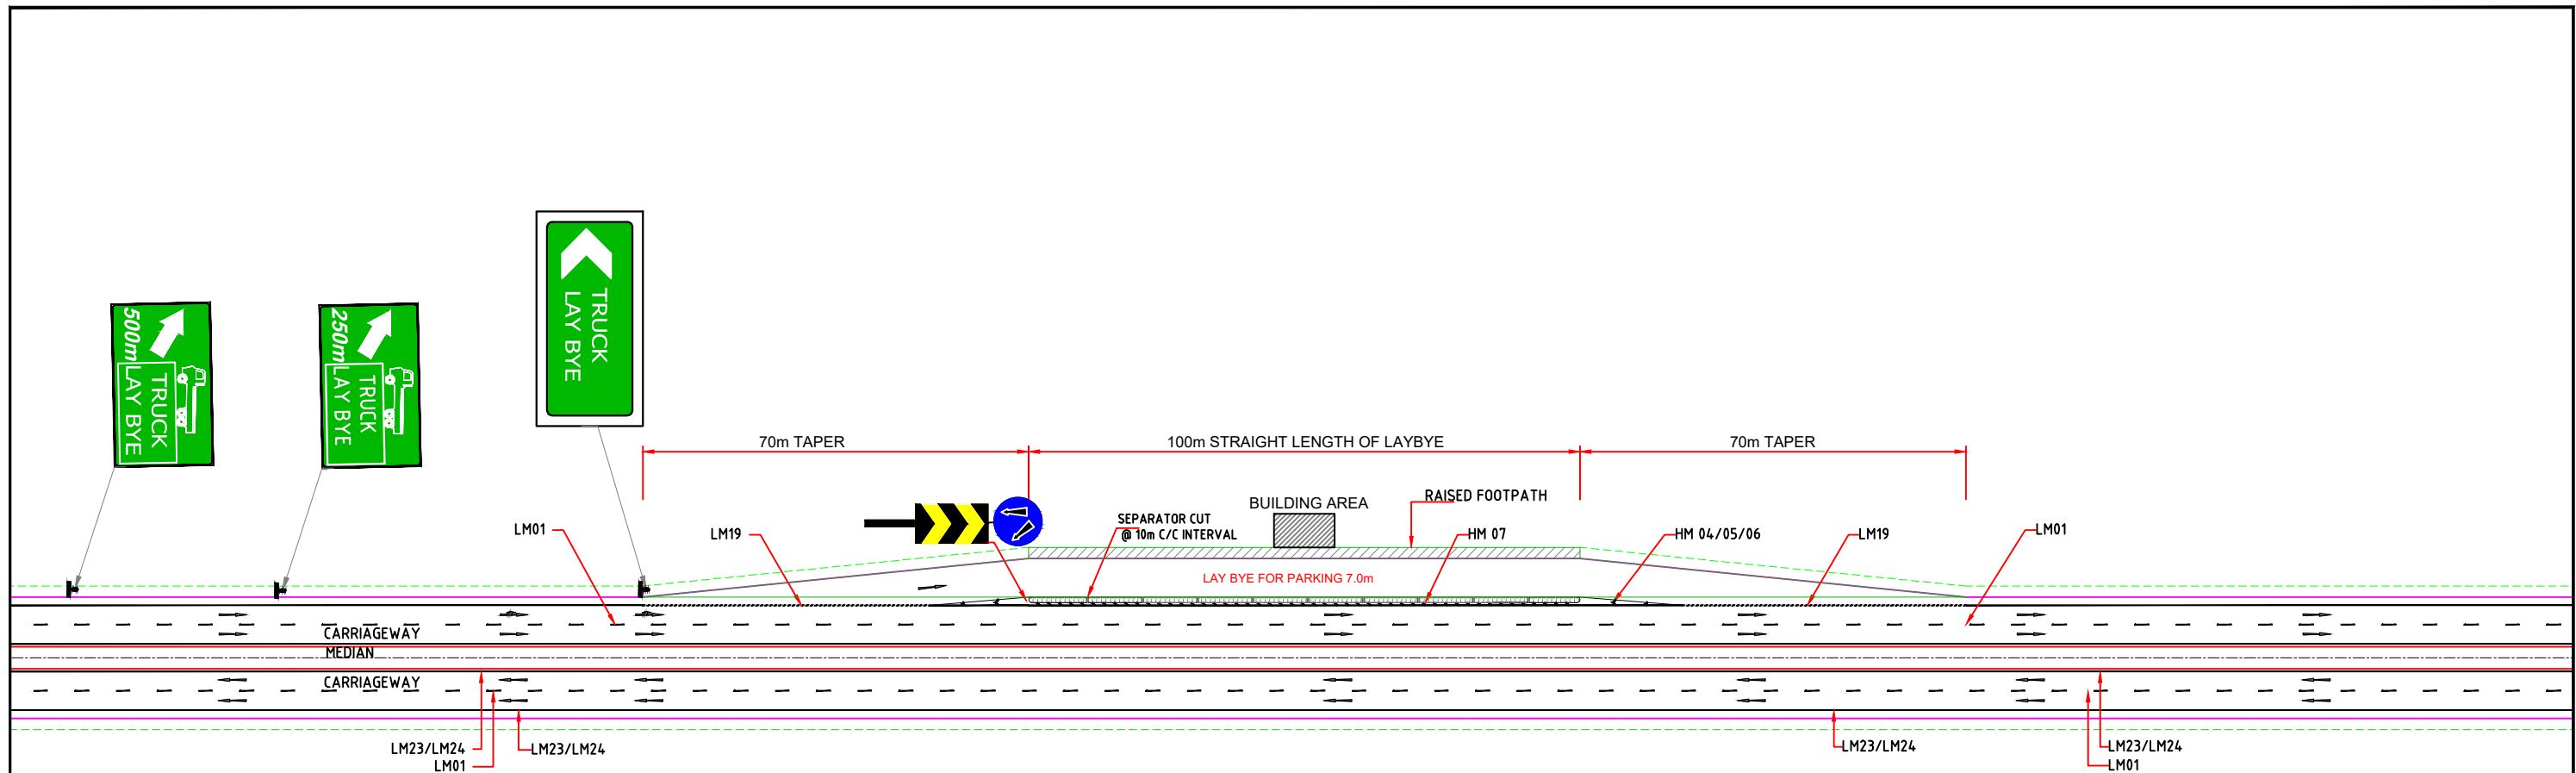

TYPICAL DRAWING OF TRUCK LAY BYE



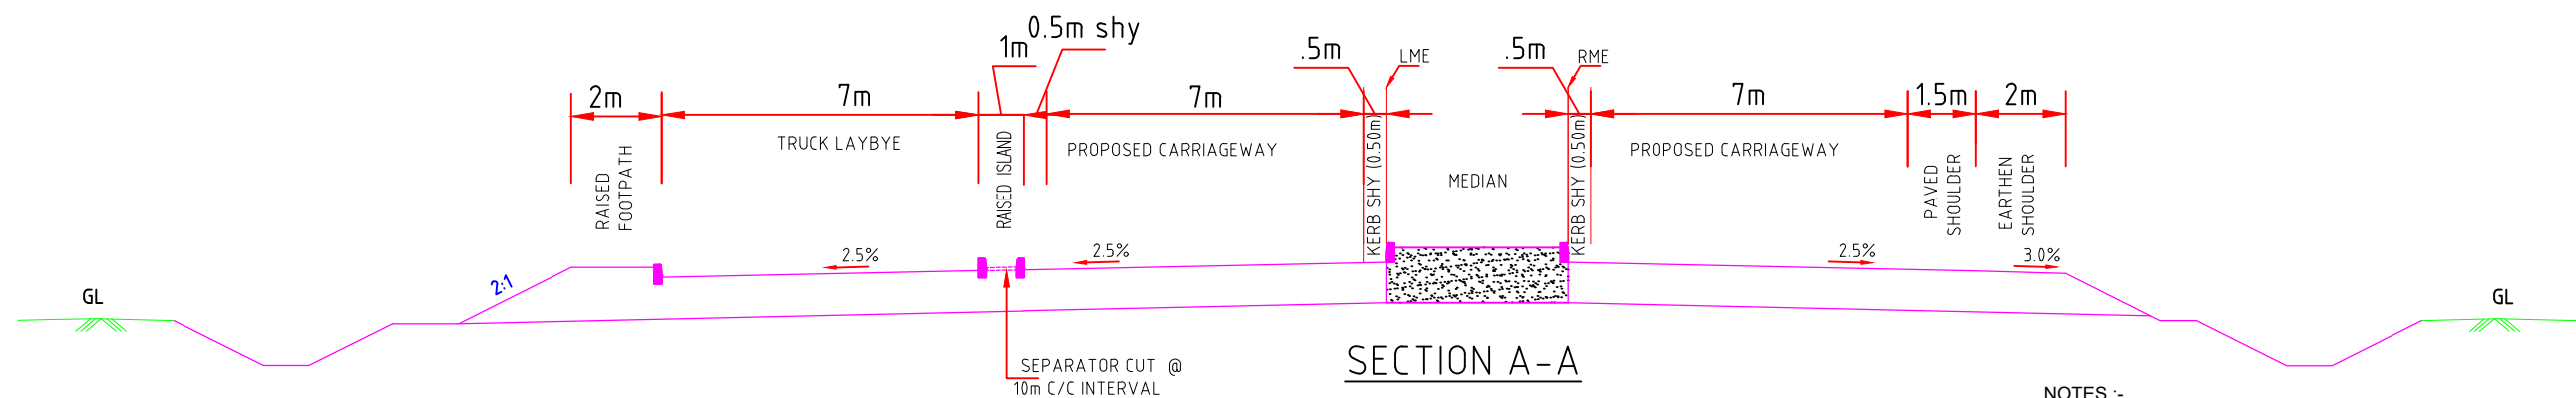


SECTION A-A

- NOTES :-
- (1) ALL DIMENSIONS ARE IN METER UNLESS OTHERWISE SPECIFIED
 - (2) FOR DETAIL OF ROAD MARKING REFER CODE IRC:35-2015
 - (3) FOR DETAIL OF TRAFFIC SIGNS REFER CODE IRC:67-2012






			OWNER:  भारतीय राजमार्ग अभियन्ता अकादमी <i>Indian Academy of Highway Engineers</i> सड़क परिवहन एवं राजमार्ग मंत्रालय, भारत सरकार MINISTRY OF ROAD TRANSPORT AND HIGHWAYS, GOVERNMENT OF INDIA	DESIGN CONSULTANT:-  C O N S U L T I N G E N G I N E E R S G R O U P L T D An ISO 9001 : 2008 Company CEG Tower, B-11 (G), Malviya Industrial Area, J.A.P.U.R. - 302017 (Rajasthan) INDIA Tel: +91 141 2751801/ 802803804, Fax: 2751806 Email: ceg@cegindia.com, URL: www.cegindia.com	PROJECT: Consultancy Services for Project Management Phase-I including Preparation of Detailed Project Report for up gradation of Junction with NH-27 near Kalavad - Jamnagar Section (Package-2) of NH-927D from Km. 50+925 (Ch 0.000) of SH-26 (Old) to Km. 3+720 (Ch 47.572) of SH-26 in the State of Gujarat to Two/Four lane with paved shoulder configuration (Package No- NH/IAHE/18)	DESIGNED	AMIT JAIN	TITLE: TYPICAL DRAWING OF TRUCK LAY BYE	REV: R1	
R1	JANUARY-2025	REVISED FINAL DPR				DRAWN	RAVI DUTT			SIZE: A2
R0	NOVEMBER-2017	FINAL DPR				CHECKED	P.K. JAIN		DATE: JANUARY-2025	
REV	DATE	DESCRIPTION OF REVISIONS				APPROVED	B.N. AHUJA			
						DRAWING NO: CEG/D-121/MISC/PKG-II/ 2				
						SCALE:  SCALE -NTS.				

TOLL PLAZA


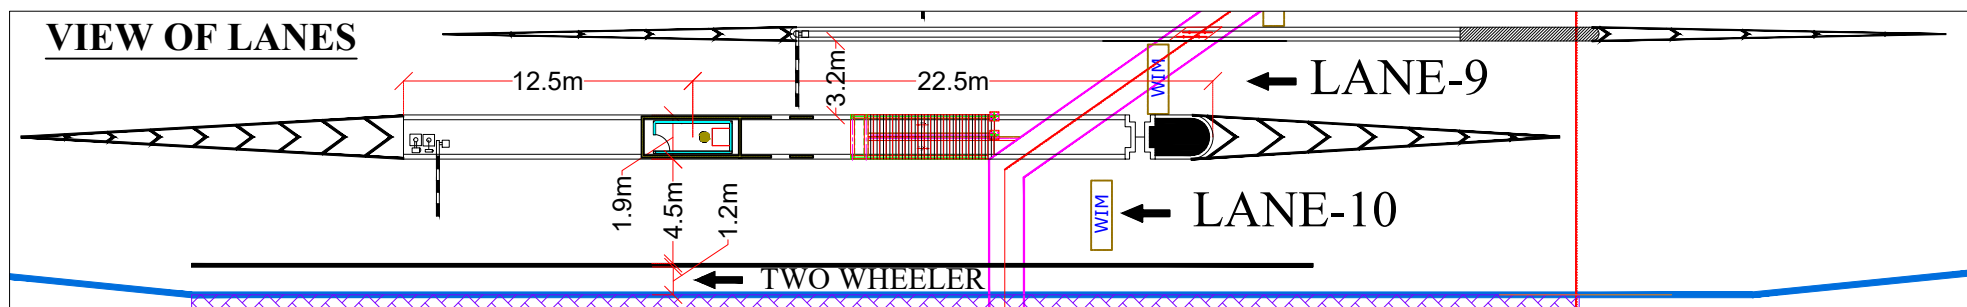
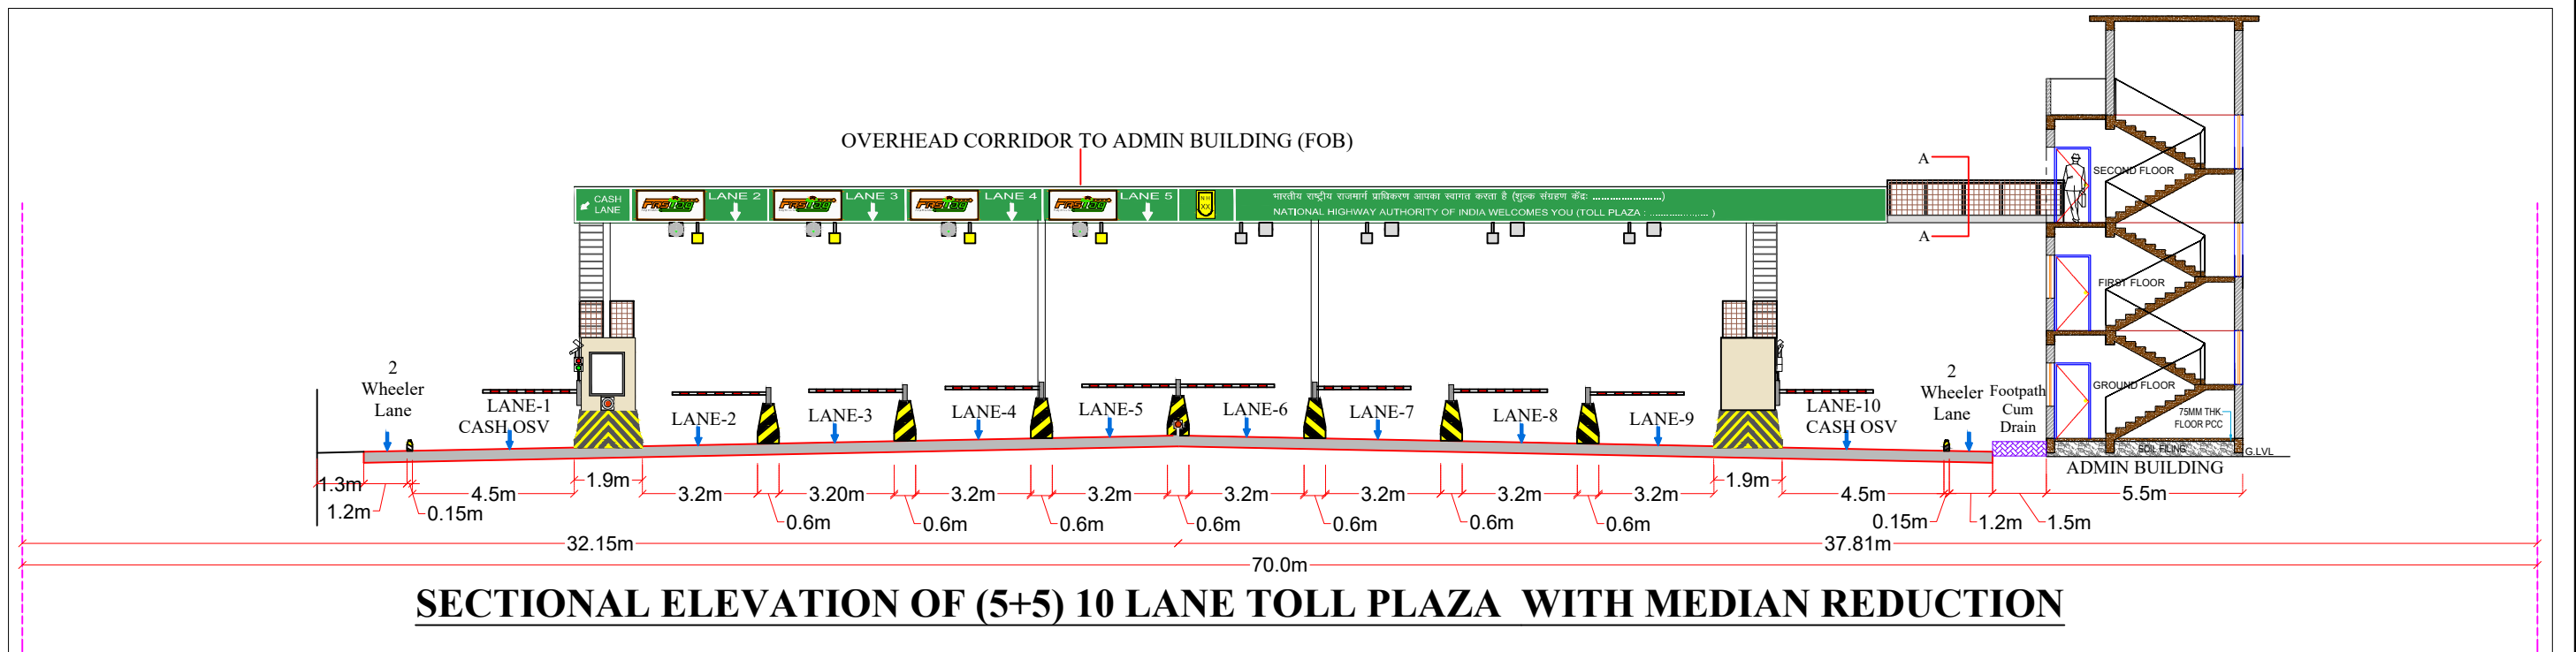
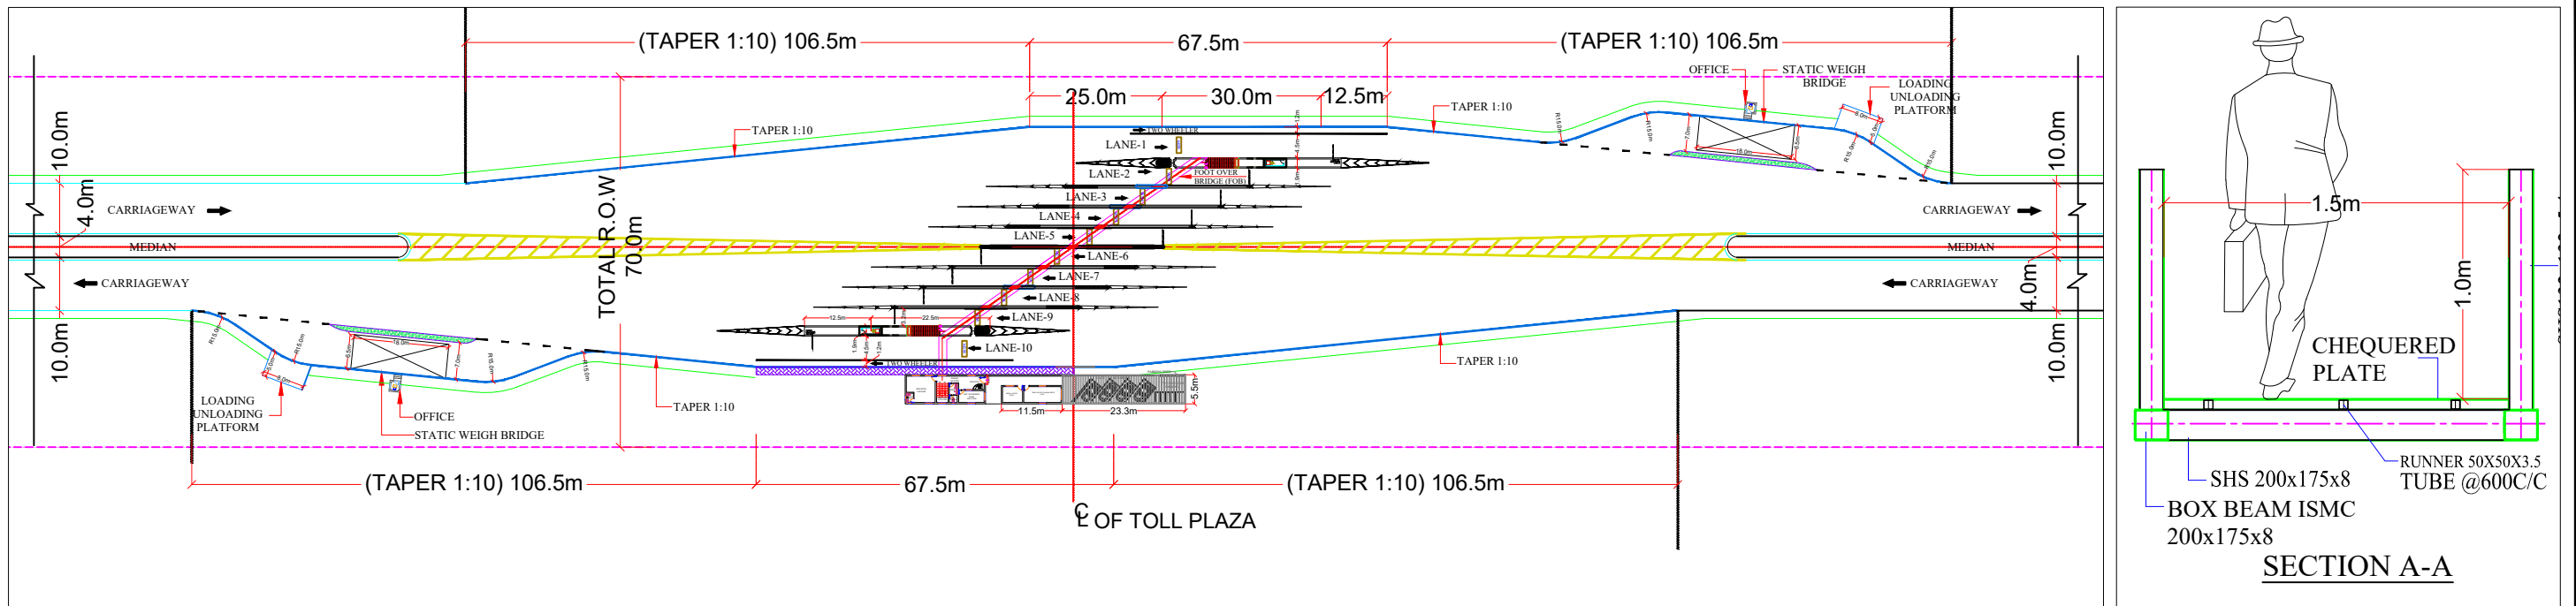


- NOTES:-**
1. ALL DIMENSION ARE IN METERS
 2. TAPER LENGTH OF TOLL PLAZA IS 1 IN 10
 3. REFERENCE OF IRC. SP:84-2014 (FOR TOLL PLAZA DETAIL)

			OWNER:  भारतीय राजमार्ग अभियन्ता अकादमी <i>Indian Academy of Highway Engineers</i> सड़क परिवहन एवं राजमार्ग मंत्रालय, भारत सरकार MINISTRY OF ROAD TRANSPORT AND HIGHWAYS, GOVERNMENT OF INDIA	DESIGN CONSULTANT:-  C O N S U L T I N G E N G I N E E R S G R O U P L T D An ISO 9001 : 2008 Company CEG Tower, B-11 (G), Malviya Industrial Area, J A I P U R - 3 0 2 0 1 7 (Rajasthan) I N D I A Tel : +91 141 2751801/802/803/804, Fax : 2751806 Email: ceg@cegindia.com, URL: www.cegindia.com	PROJECT: Consultancy Services for Project Management Phase-I including Preparation of Detailed Project Report for up gradation of Junction with NH-27 near Kalavad - Jamnagar Section (Package-2) of NH-927D from Km. 50+925 (Ch 0.000) of SH-26 (Old) to Km. 3+720 (Ch 47.572) of SH-26 in the State of Gujarat to Two/Four lane with paved shoulder configuration (Package No- NH/IAHE/18)	DESIGNED	AMIT JAIN	TITLE: TYPICAL PLAN & SECTION	REV:	R1
R1	JANUARY-2025	REVISED FINAL DPR				DRAWN	RAVI DUTT		SIZE:	A2
R0	NOVEMBER-2017	FINAL DPR				CHECKED	P.K. JAIN		DATE:	JANUARY-2025
REV	DATE	DESCRIPTION OF REVISIONS				APPROVED	B.N. AHUJA	SCALE: 0255075100m SCALE - NTS.		

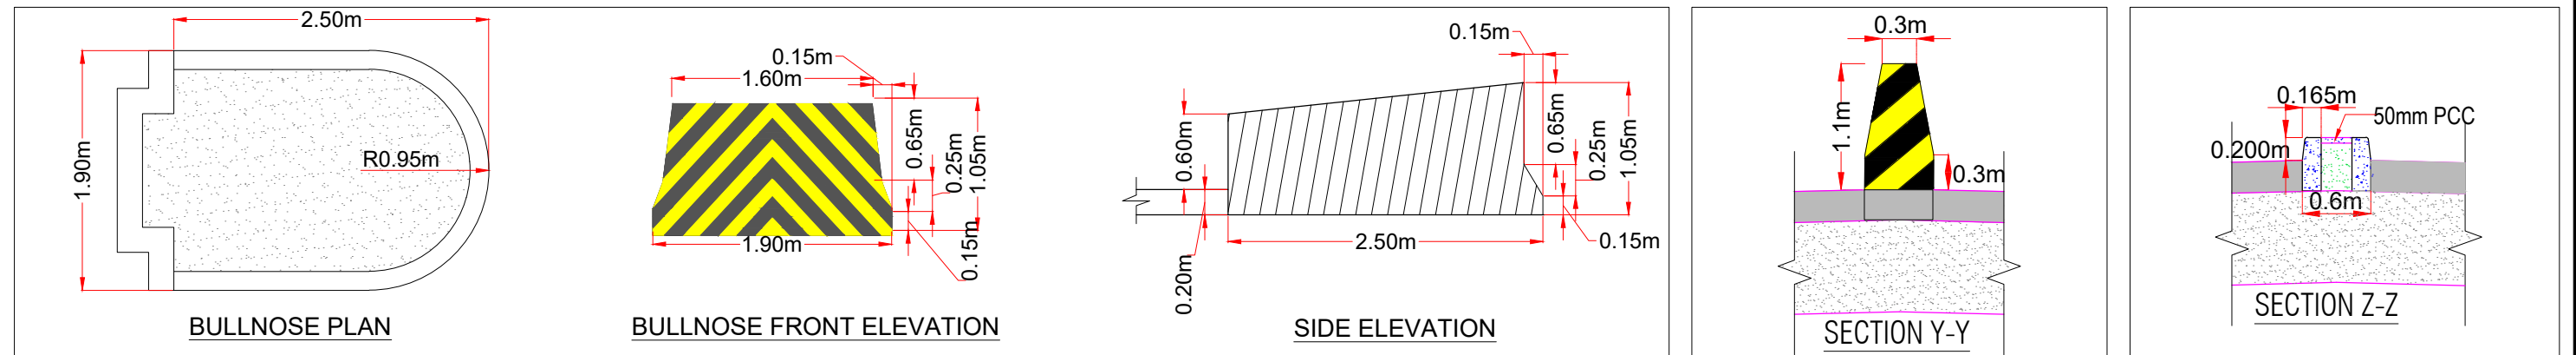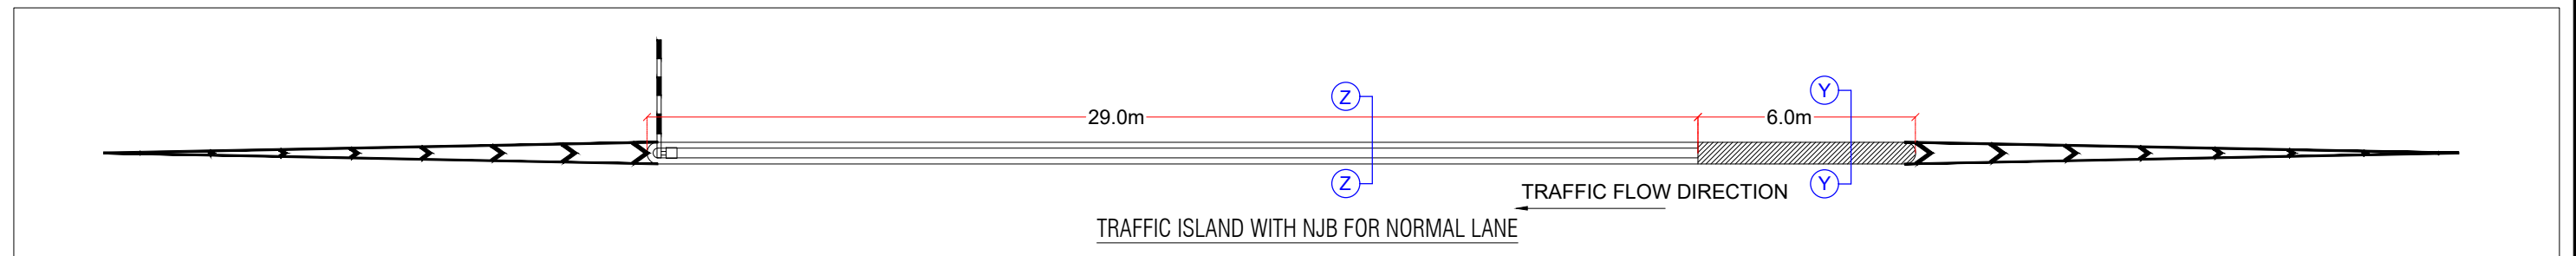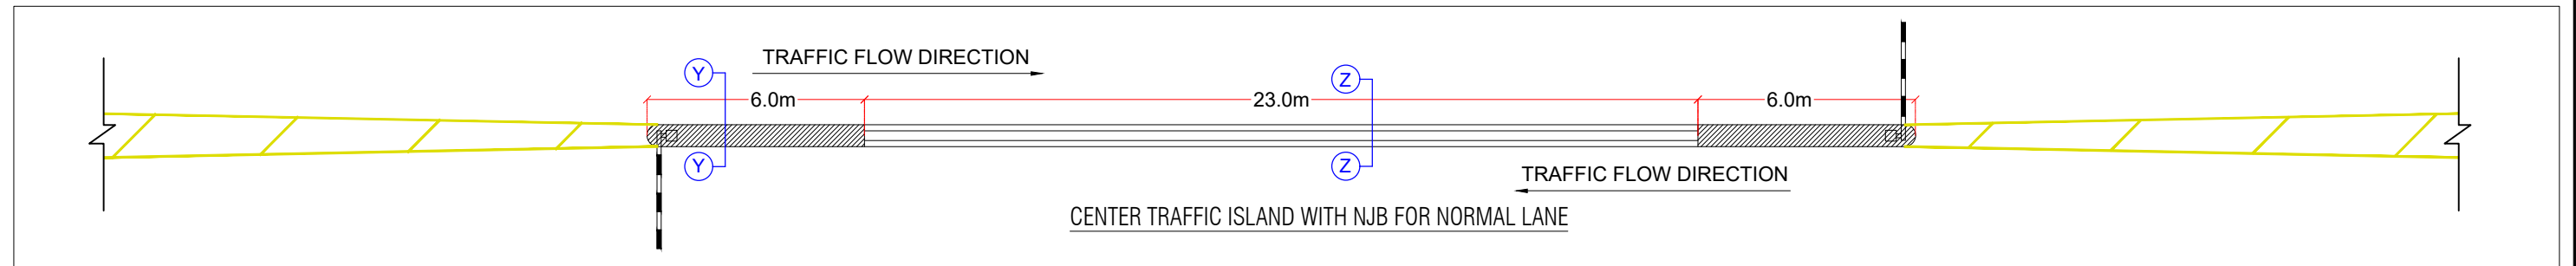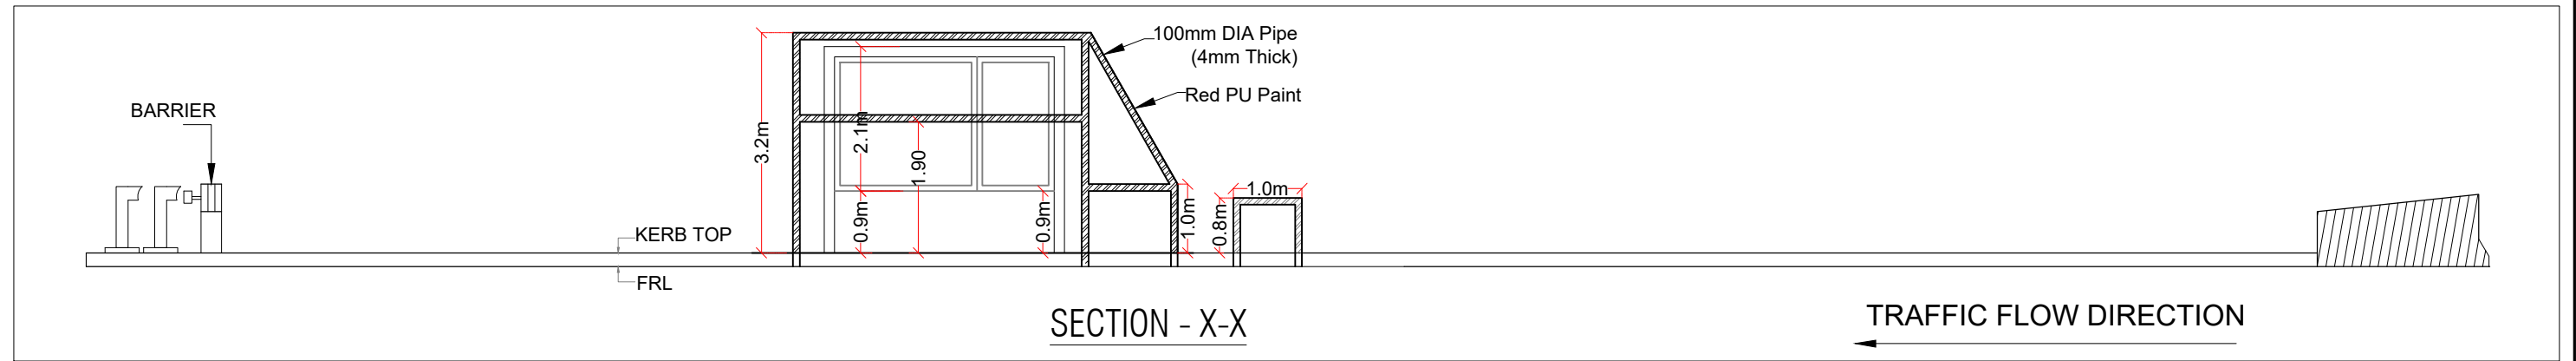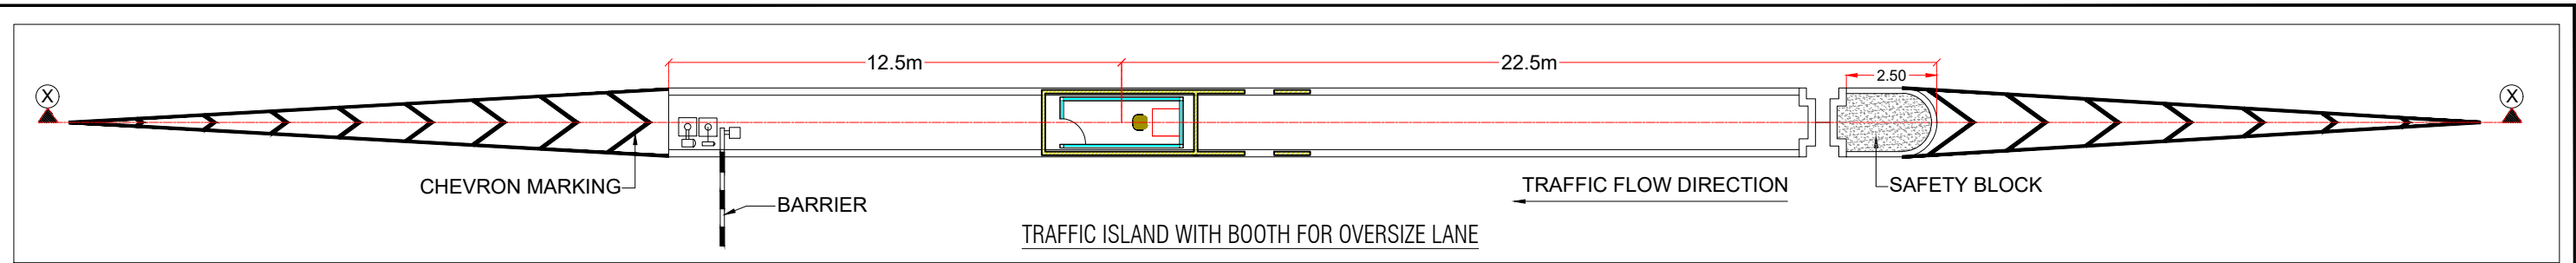

			OWNER:		DESIGN CONSULTANT:-		PROJECT:		DESIGNED: AMIT JAIN		TITLE: TYPICAL SINGLE TOLL BOOTH PLAN & SECTION		REV:	R1
							Consultancy Services for Project Management Phase-I including Preparation of Detailed Project Report for up gradation of Junction with NH-27 near Kalavad - Jamnagar Section (Package-2) of NH-927D from Km. 50+925 (Ch 0.000) of SH-26 (Old) to Km. 3+720 (Ch 47.572) of SH-26 in the State of Gujarat to Two/Four lane with paved shoulder configuration (Package No- NH/IAHE/18)		DRAWN: RAVI DUTT		DRAWING NO: CEG/D-121/MISC/PKG-II/ 3		SIZE:	A2
R1	JANUARY-2025	REVISED FINAL DPR	भारतीय राजमार्ग अभियन्ता अकादमी <i>Indian Academy of Highway Engineers</i> सड़क परिवहन एवं राजमार्ग मंत्रालय, भारत सरकार MINISTRY OF ROAD TRANSPORT AND HIGHWAYS, GOVERNMENT OF INDIA		An ISO 9001 : 2008 Company CEG Tower, B-11 (G), Malviya Industrial Area, JAIPUR- 302017 (Rajasthan) INDIA Tel: +91 141 2751801/802/803/804, Fax: 2751806 Email: ceg@cegindia.com, URL: www.cegindia.com				CHECKED: P.K. JAIN		 SCALE: SCALE -NTS.		DATE:	JANUARY-2025
R0	NOVEMBER-2017	FINAL DPR							APPROVED: B.N. AHUJA					
REV	DATE	DESCRIPTION OF REVISIONS												

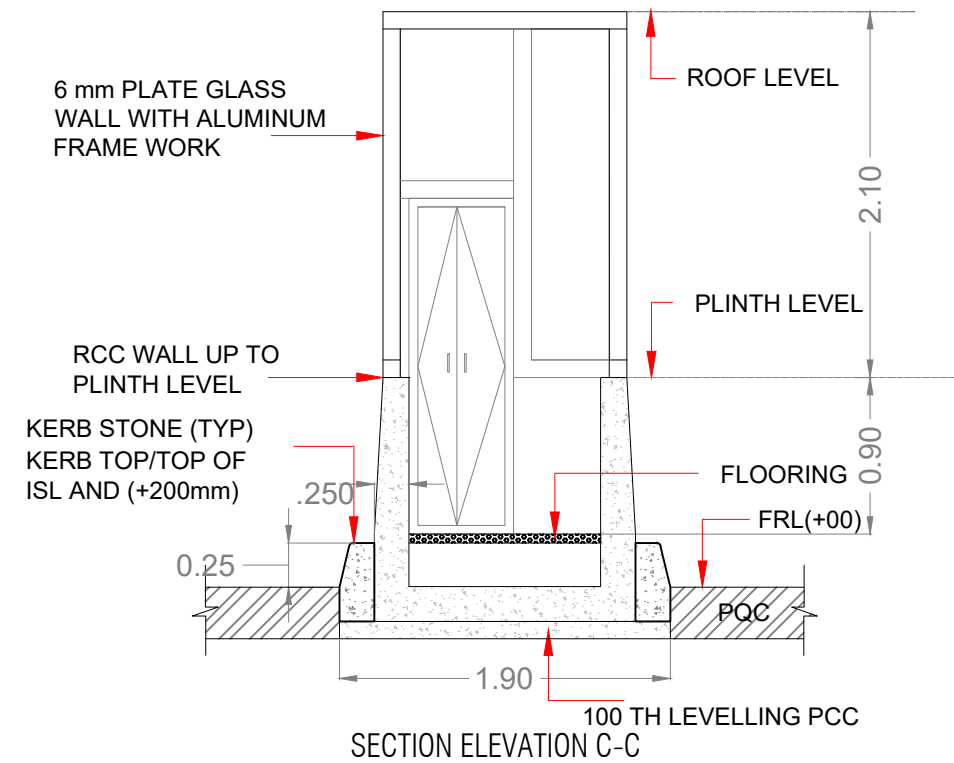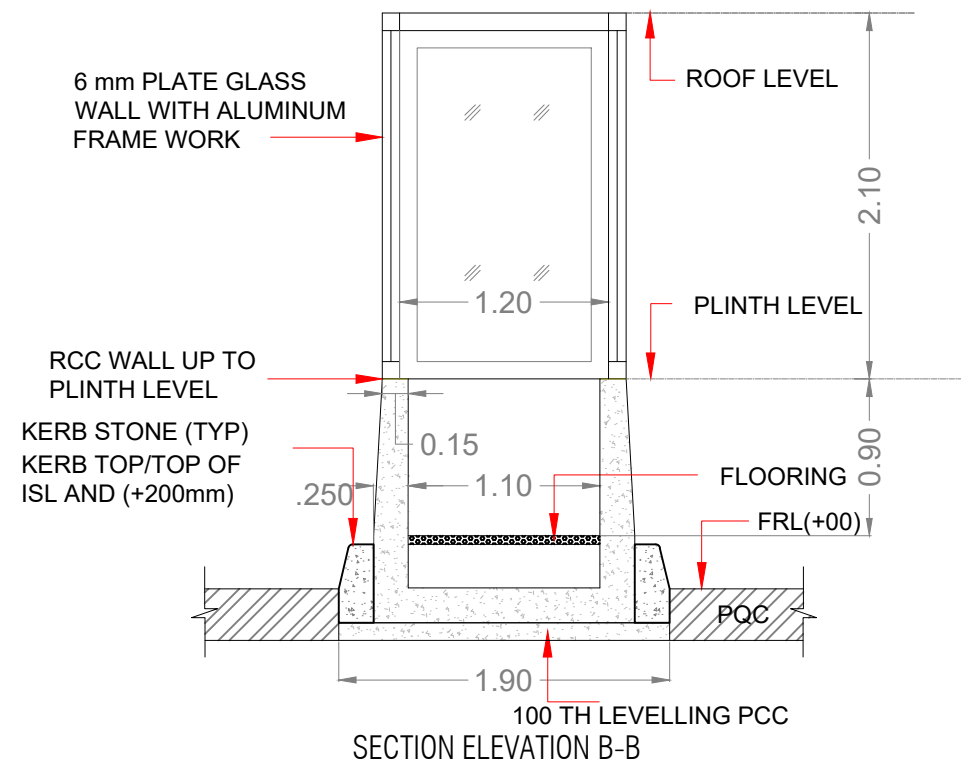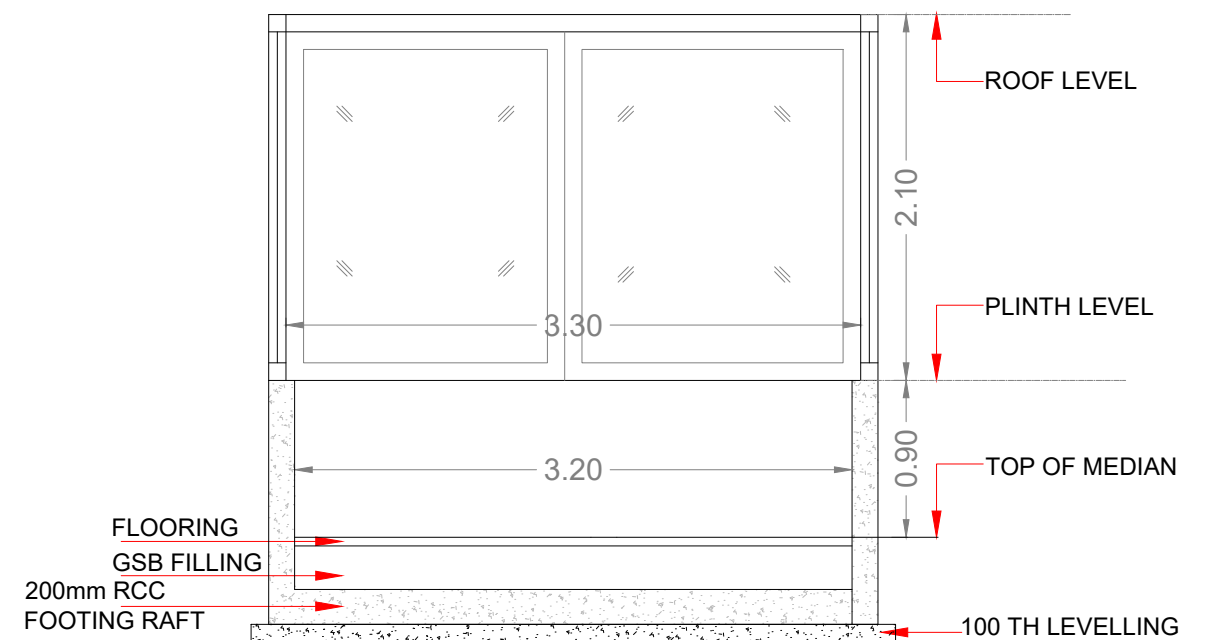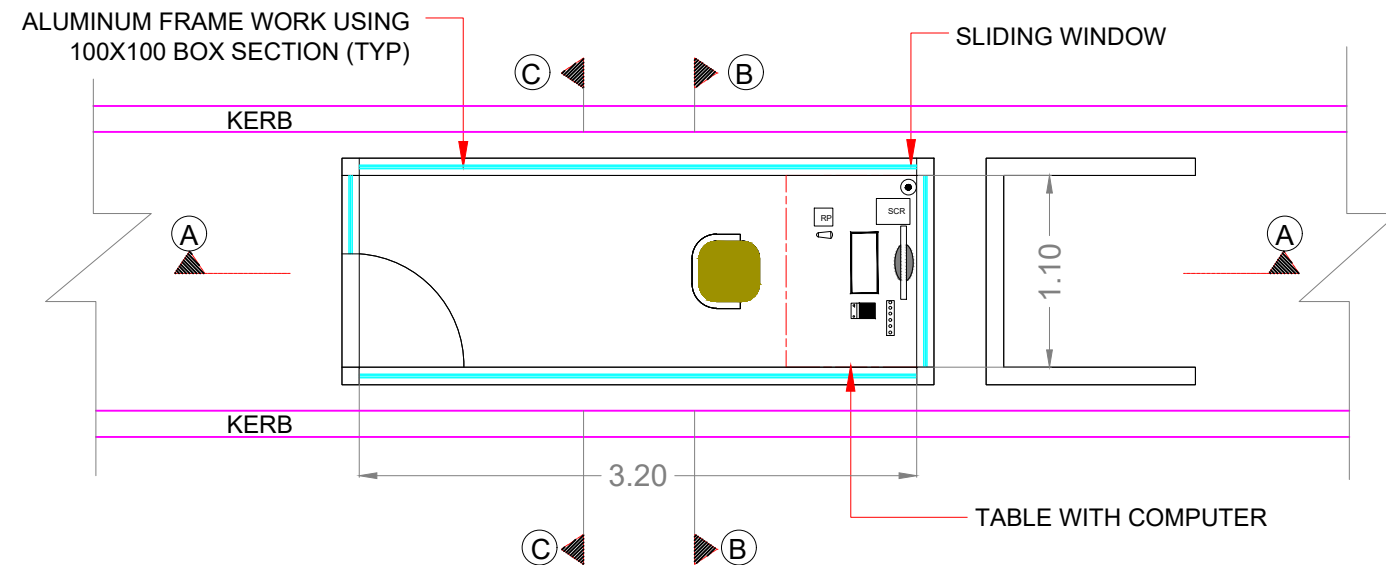

REV	DATE	DESCRIPTION OF REVISIONS
R1	JANUARY-2025	REVISED FINAL DPR
R0	NOVEMBER-2017	FINAL DPR

OWNER:	भारतीय राजमार्ग अभियन्ता अकादमी <i>Indian Academy of Highway Engineers</i>
	सड़क परिवहन एवं राजमार्ग मंत्रालय, भारत सरकार MINISTRY OF ROAD TRANSPORT AND HIGHWAYS, GOVERNMENT OF INDIA








DESIGN CONSULTANT:-	CONSULTING ENGINEERS GROUP LTD
	An ISO 9001 : 2008 Company CEG Tower, B-11 (G), Malviya Industrial Area, JAIPUR- 302017 (Rajasthan) INDIA Tel : +91 141 2751801/ 802803804, Fax : 2751806 Email: ceg@ceginia.com, URL: www.ceginia.com

PROJECT:	Consultancy Services for Project Management Phase-I including Preparation of Detailed Project Report for up gradation of Junction with NH-27 near Kalavad - Jamnagar Section (Package-2) of NH-927D from Km. 50+925 (Ch 0.000) of SH-26 (Old) to Km. 3+720 (Ch 47.572) of SH-26 in the State of Gujarat to Two/Four lane with paved shoulder configuration (Package No- NH/IAHE/18)
-----------------	---

DESIGNED	AMIT JAIN
DRAWN	RAVI DUTT
CHECKED	P.K. JAIN
APPROVED	B.N. AHUJA

TITLE:	TYPICAL DETAILS OF TOLL BOOTH
DRAWING NO:	CEG/D-121/MISC/PKG-II/ 3
SCALE:	0 25 50 75 100m SCALE -NTS.

REV:	R1
SIZE:	A2
DATE:	JANUARY-2025

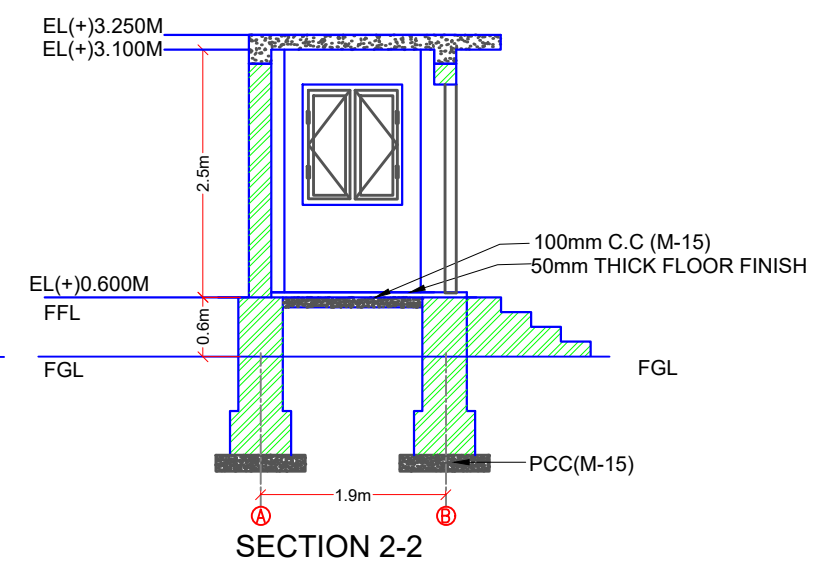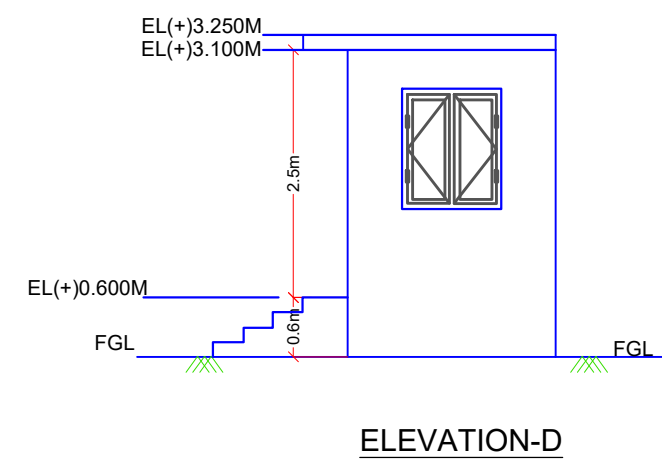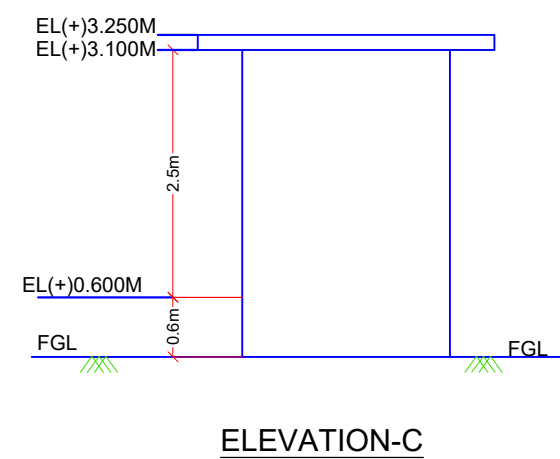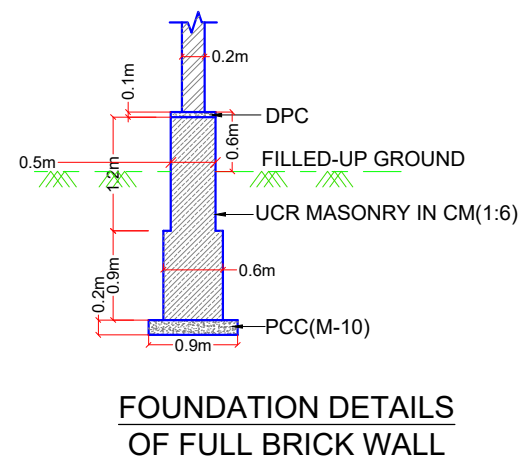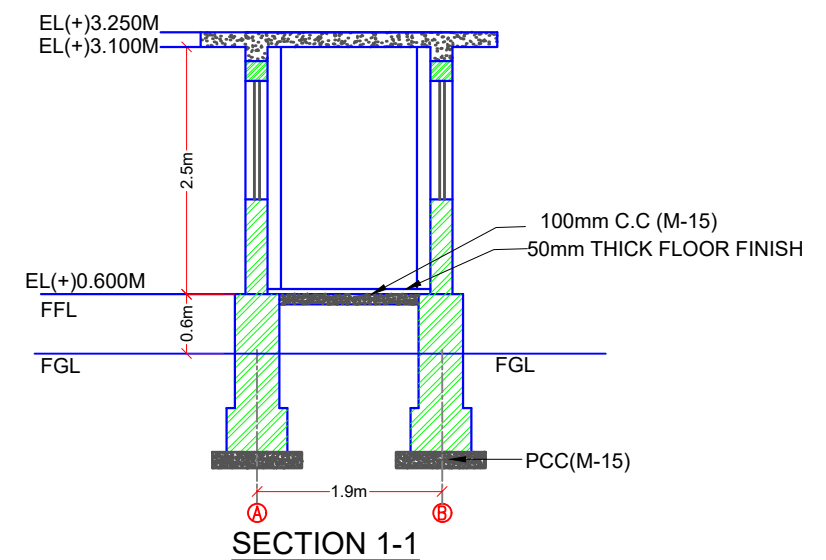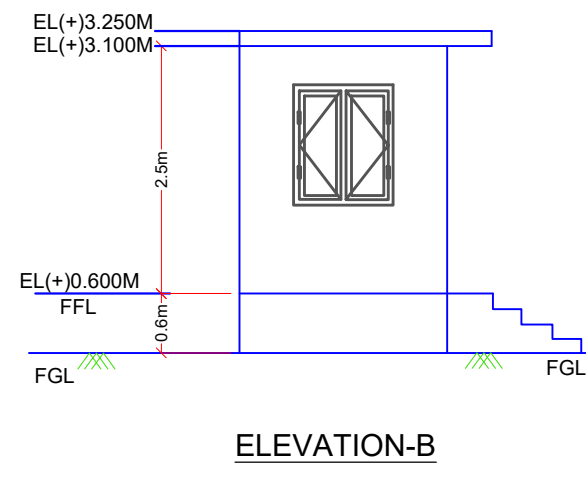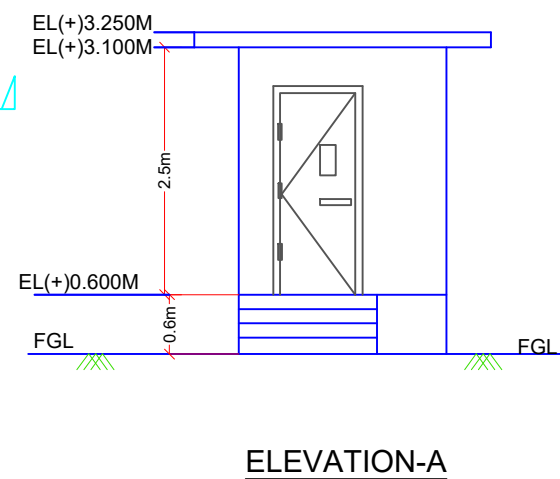


- | |
|---|
| <p>NOTES:-</p> <ol style="list-style-type: none"> 1. ALL DIMENSION ARE IN MM UNLESS OTHERWISE SPECIFIED. 2. FOUNDATION ARE IN UCR MASONARY IN CM IN PRAPORTION 1:6 3. BRICK MASONARY ARE IN CM IN PROPORTION 1:6. 4. PLASTERING IN CM IN PROPORTION 1:6 (20mm THICK). 5. KOTA STONE FLOORING LAID WITH 20mm THICK CM IN 6. PROPORATION 1:6 OVER A BED OF M-15 GRADE CONCRETE OF 100mm THICK. 7. DADOOING ARE WITH CERIMIC TILES UP TO 1500mm FROM THE FLOOR LEVEL. |
|---|


SCHEDULES OF DOORS AND WINDOWS:-

TYPE	OPENING SIZE		SILL	LINTEL	NO. OF Item	REMARKS
	WIDTH	HEIGHT				
D	900	2100	-	2100	01	FLUSH DOOR
W	1000	1200	900	2100	02	WINDOW

			 OWNER: भारतीय राजमार्ग अभियन्ता अकादमी <i>Indian Academy of Highway Engineers</i> सड़क परिवहन एवं राजमार्ग मंत्रालय, भारत सरकार MINISTRY OF ROAD TRANSPORT AND HIGHWAYS, GOVERNMENT OF INDIA	 DESIGN CONSULTANT:- CONSULTING ENGINEERS GROUP LTD An ISO 9001:2008 Company CEG Tower, B-11(G), Malviya Industrial Area, J A P U R - 302017 (Rajasthan) I N D I A Tel. : +91 141 2751801/802/803/804, Fax: 2751806 Email: ceg@cecindia.com, URL: www.cecindia.com	PROJECT: Consultancy Services for Project Management Phase-I including Preparation of Detailed Project Report for up gradation of Junction with NH-27 near Kalavad - Jammargar Section (Package-2) of NH-927D from Km. 50+925 [Ch 0.000] of SH-26 (Old) to Km. 3+720 (Ch 47.572) of SH-26 in the State of Gujarat to Two/Four lane with paved shoulder configuration (Package No- NH/IAHE/18)	DESIGNED	AMIT JAIN	TITLE: OFFICE ROOM PLAN AT STATIC WEIGH BRIDGE	REV:	R1
R1	JANUARY-2025	REVISED FINAL DPR				DRAWN	RAVI DUTT	DRAWING NO: CEG/D-121/MISC/PKG-II/ 3 0 25 50 75 100m SCALE - NTS.	SIZE:	A2
REV	NOVEMBER-2017	FINAL DPR				CHECKED	P.K. JAIN		DATE:	JANUARY-2025
	DATE	DESCRIPTION OF REVISIONS				APPROVED	B.N. AHUJA			

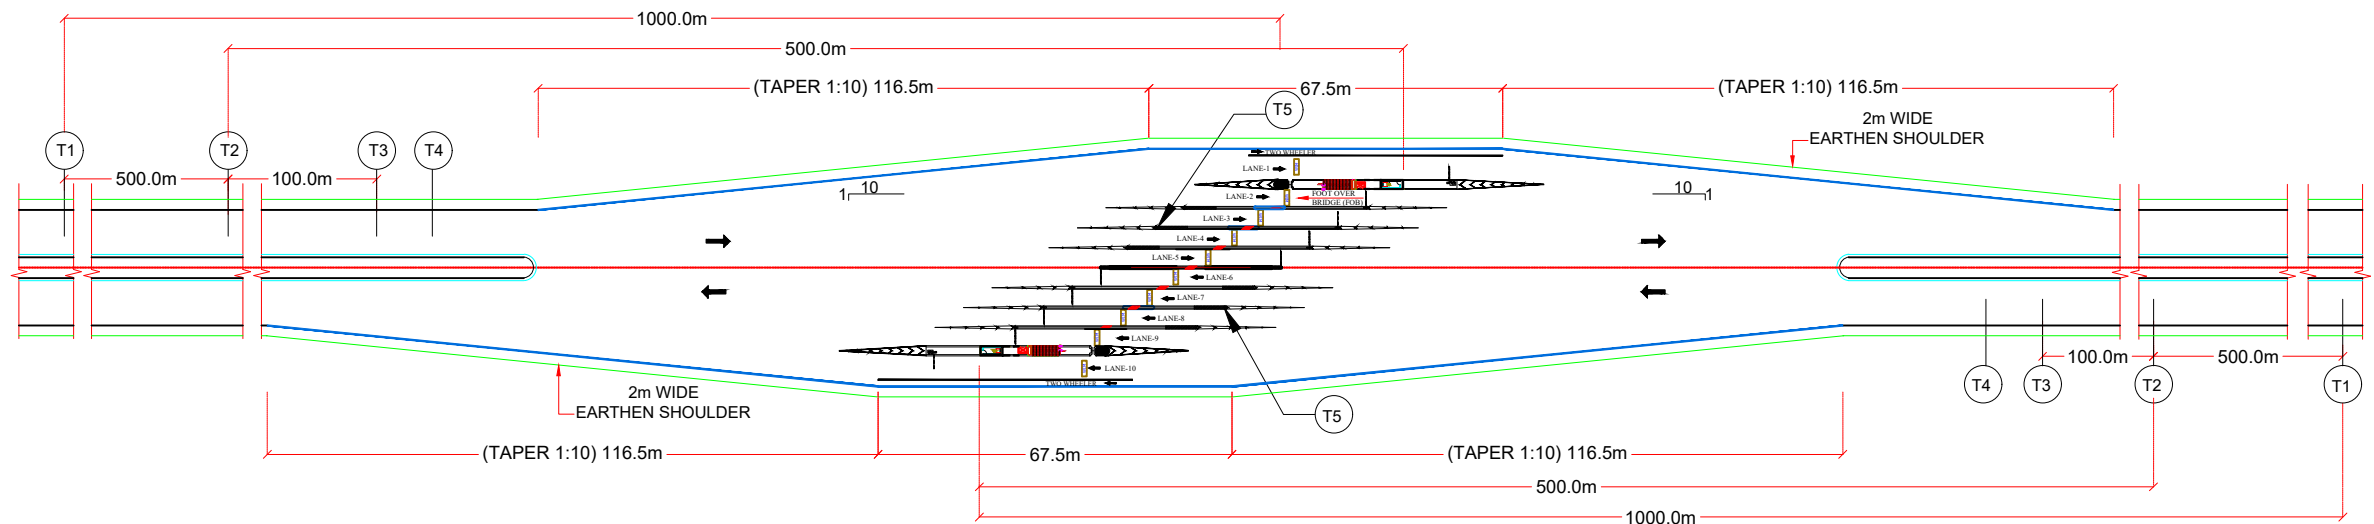


LAYOUT OF TOLL PLAZA SIGNAGES

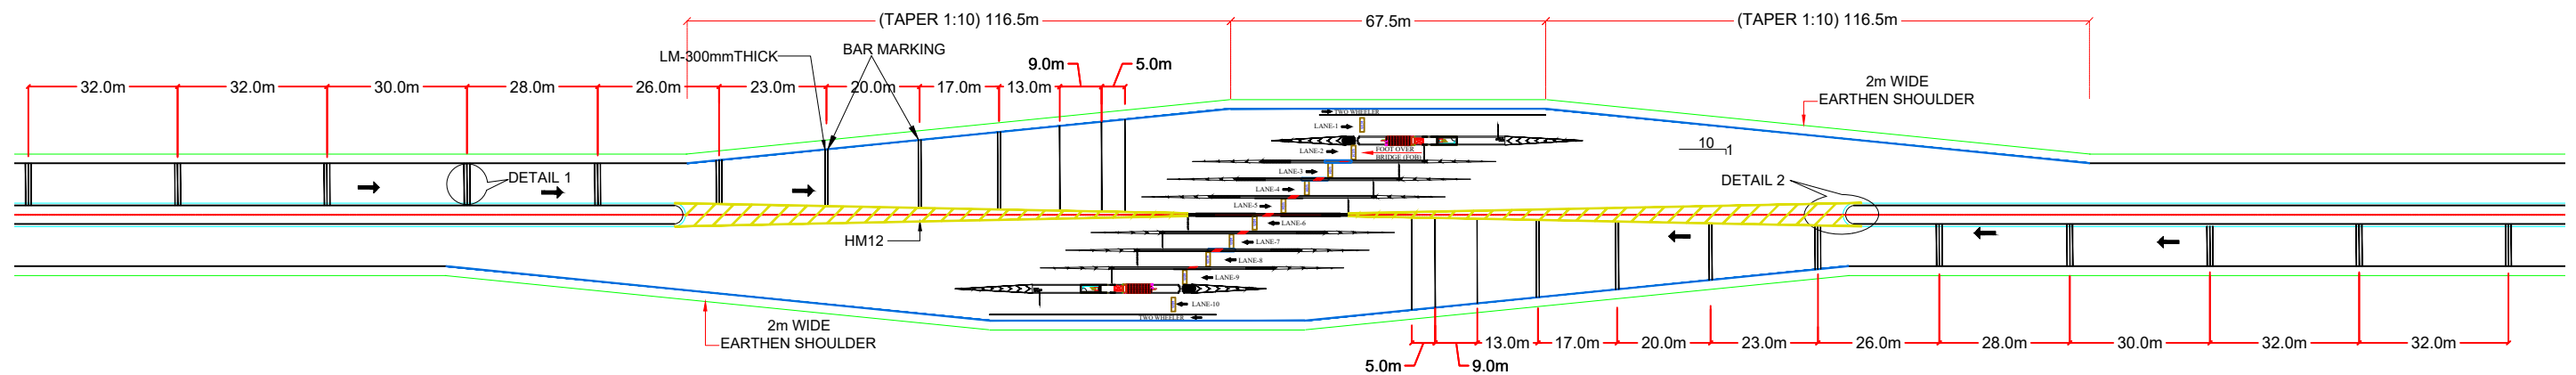


PAVEMENT MARKING FOR TOLL PLAZA

Sr.	DETAIL OF SIGN BOARD IN TOLL PLAZA
1	T1) CANTILEVER GANTRY SIGN FOR TOLL GATE 1.0km
2	T2) CANTILEVER GANTRY SIGN FOR TOLL GATE 500m AND TOLL RATES
3	T3) KERB SIGN FOR EXEMPT VEHICLES
4	T4) KERB SIGN FOR PICTORIAL DEPICTION OF TOLL RATES
5	T5) SIGN NEAR THE TOLLBOOTHs DISPLAYING TOLL RATES, EXEMPT VEHICLES AND COMPLAINT TELEPHONE NUMBER & ADDRESS

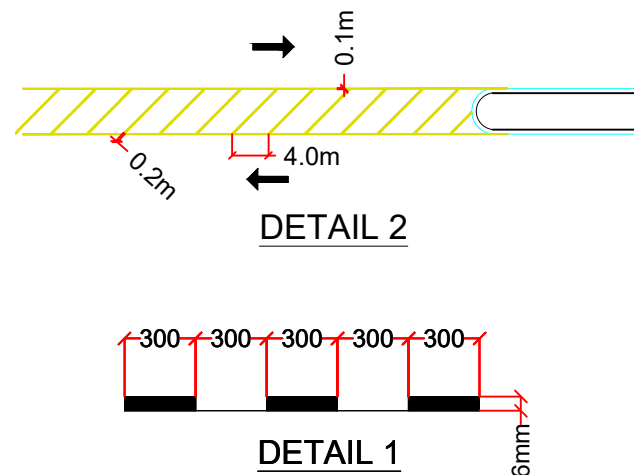

Distance From Previous Bar	No. of Bar Markings
L1=5	1
L2=9	1
L3=13	2
L4=17	2
L5=20	2
L6=23	2
L7=26	3
L8=28	3
L9=30	3
L10=32	3
L11=32	3

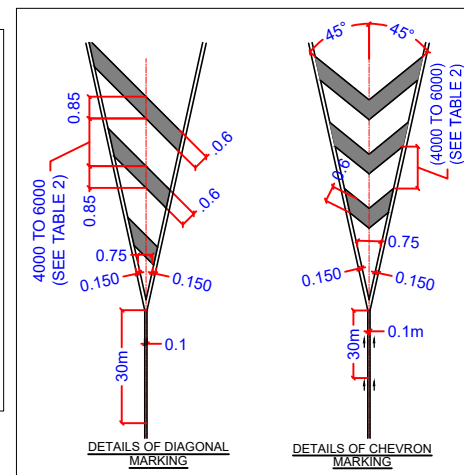

NOTE: Road markings shall be done according to IRC:35

- 1) ALL DIMENSIONS ARE IN METERS UNLESS OTHERWISE SPECIFIED.
- 2) ALL LENGTH AND SPACINGS IN THE TABLE ARE MEASURED PARALLEL
- 3) FIRST BAR OR CHEVRON TO BE SO LOCATED THAT ITS OVERALL AVERAGE TRANSVERSE WIDTH IS AT LEAST EQUAL TO ITS LONGITUDINAL WIDTH.
- 4) WIDTH OF ALL BARS CHEVRONS MEASURED AT RIGHT ANGLE TO BAR OR CHEVRON IS 600 MM.

TABLE : 2

Total Length of Marking(m)	Total Length of Marking(m)	
	(<75 km/h)	(>75 km/h)
< 5.7	2100	-
5.7 to 22.5	3500	-
> 22.5	5000	-
< 10.5	-	4000
> 10.5	-	6000

REV	DATE	DESCRIPTION OF REVISIONS
R1	JANUARY-2025	REVISED FINAL DPR
R0	NOVEMBER-2017	FINAL DPR

OWNER:	भारतीय राजमार्ग अभियन्ता अकादमी Indian Academy of Highway Engineers सड़क परिवहन एवं राजमार्ग मंत्रालय, भारत सरकार MINISTRY OF ROAD TRANSPORT AND HIGHWAYS, GOVERNMENT OF INDIA
--------	--

DESIGN CONSULTANT:-	CONSULTING ENGINEERS GROUP LTD An ISO 9001 : 2008 Company CEG Tower, B-11(G), Malviya Industrial Area, J.A.P.U.R. - 302017, (Rajasthan) INDIA Tel : +91 141 2751801/802/803/804, Fax : 2751806 Email: ceg@cegroupindia.com, URL: www.cegroupindia.com
---------------------	---

PROJECT:	Consultancy Services for Project Management Phase-I including Preparation of Detailed Project Report for up gradation of Junction with NH-27 near Kalavad - Jamnagar Section (Package-2) of NH-927D from Km. 50+925 (Ch 0.000) of SH-26 (Old) to Km. 3+720 (Ch 47.572) of SH-26 in the State of Gujarat to Two/Four lane with paved shoulder configuration (Package No- NH/IAHE/18)
----------	---

DESIGNED	AMIT JAIN
DRAWN	RAVI DUTT
CHECKED	P.K. JAIN
APPROVED	B.N. AHUJA

TITLE:	SIGNAGE AND MARKING PLAN FOR TOLL PLAZA CH-41+833 (KM 9.460)
DRAWING NO:	CEG/D-121/MISC/PKG-II/ 3
SCALE:	0 25 50 75 100m SCALE - NTS.

REV:	R1
SIZE:	A2
DATE:	JANUARY-2025

T-3

T-3


Notes:-

1. All dimensions shall be as per the above table.
2. All outer borders shall be 100mm.
3. Text height shall be 75mm.
4. line spacing in the heading tile shall be 25mm.
5. Average width of letters shall be 65mm (based on x-height).


T-5T-5

			OWNER:  भारतीय राजमार्ग अभियन्ता अकादमी Indian Academy of Highway Engineers सड़क परिवहन एवं राजमार्ग मंत्रालय, भारत सरकार MINISTRY OF ROAD TRANSPORT AND HIGHWAYS, GOVERNMENT OF INDIA	DESIGN CONSULTANT:-  CONSULTING ENGINEERS GROUP LTD An ISO 9001:2008 Company CEG Tower, B-11(G), Malviya Industrial Area, JAIPUR - 302017 (Rajasthan) INDIA Tel : +91 141 2751801/802/803/804, Fax: 2751806 Email: ceg@cecindia.com, URL: www.cecindia.com	PROJECT: Consultancy Services for Project Management Phase-I including Preparation of Detailed Project Report for up gradation of Junction with NH-27 near Kalavad - Jamnagar Section (Package-2) of NH-927D from Km. 50+925 (Ch 0.000) of SH-26 (Old) to Km. 3+720 (Ch 47.572) of SH-26 in the State of Gujarat to Two/Four lane with paved shoulder configuration (Package No- NH/IAHE/18)	DESIGNED	AMIT JAIN	TITLE: TYPICAL DETAILS OF TOLL PLAZA SIGNAGE CH-41+833 (KM 9.460) DRAWING NO: CEG/D-121/MISC/PKG-II/ 3 SCALE:  SCALE - MTS.	REV:	R1
R0	JANUARY-2025	REVISED FINAL DPR				DRAWN	RAVI DUTT		SIZE:	A2
R1	NOVEMBER-2017	FINAL DPR				CHECKED	P.K. JAIN		DATE:	JANUARY-2025
REV	DATE	DESCRIPTION OF REVISIONS				APPROVED	B.N. AHUJA			

THRIE BEAM CRASH BARRIER

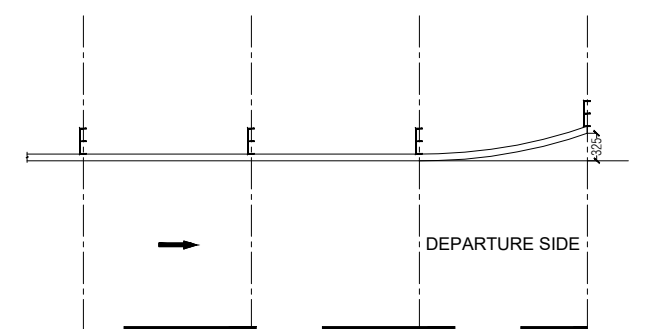


PLAN

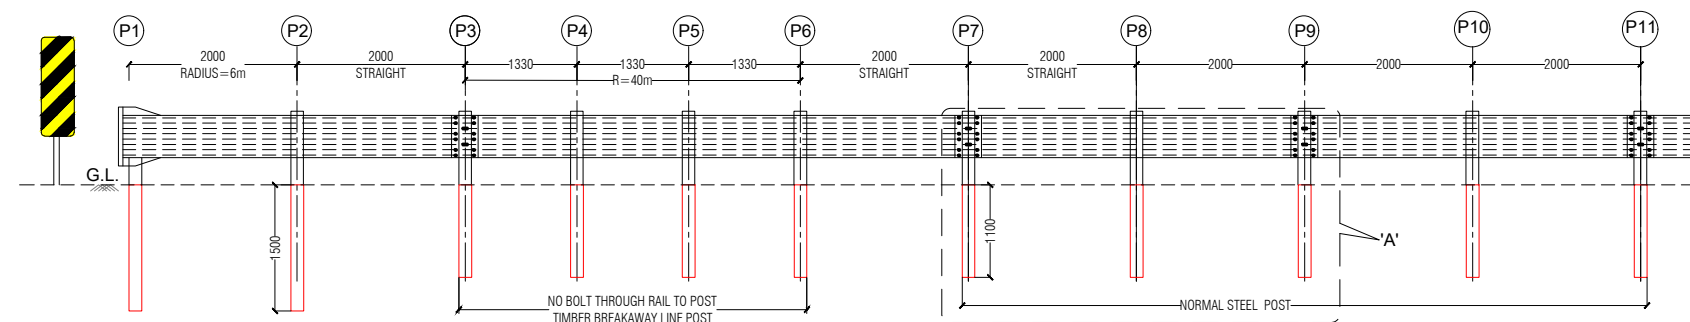


MODIFIED ECCENTRIC LOADER TERMINAL (MELT)
ARRANGEMENT ON APPROACH SIDE

ELEVATION

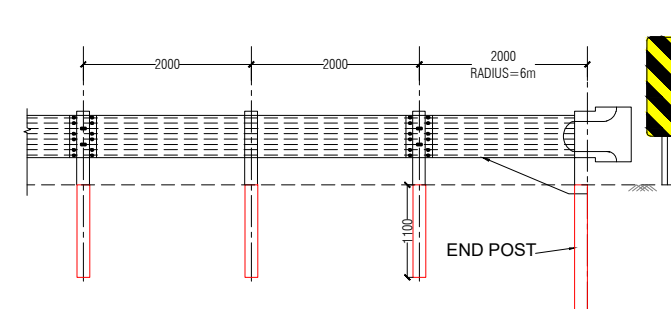


TRAILING TERMINAL (TT) ARRANGEMENT ON DEPARTURE SIDE

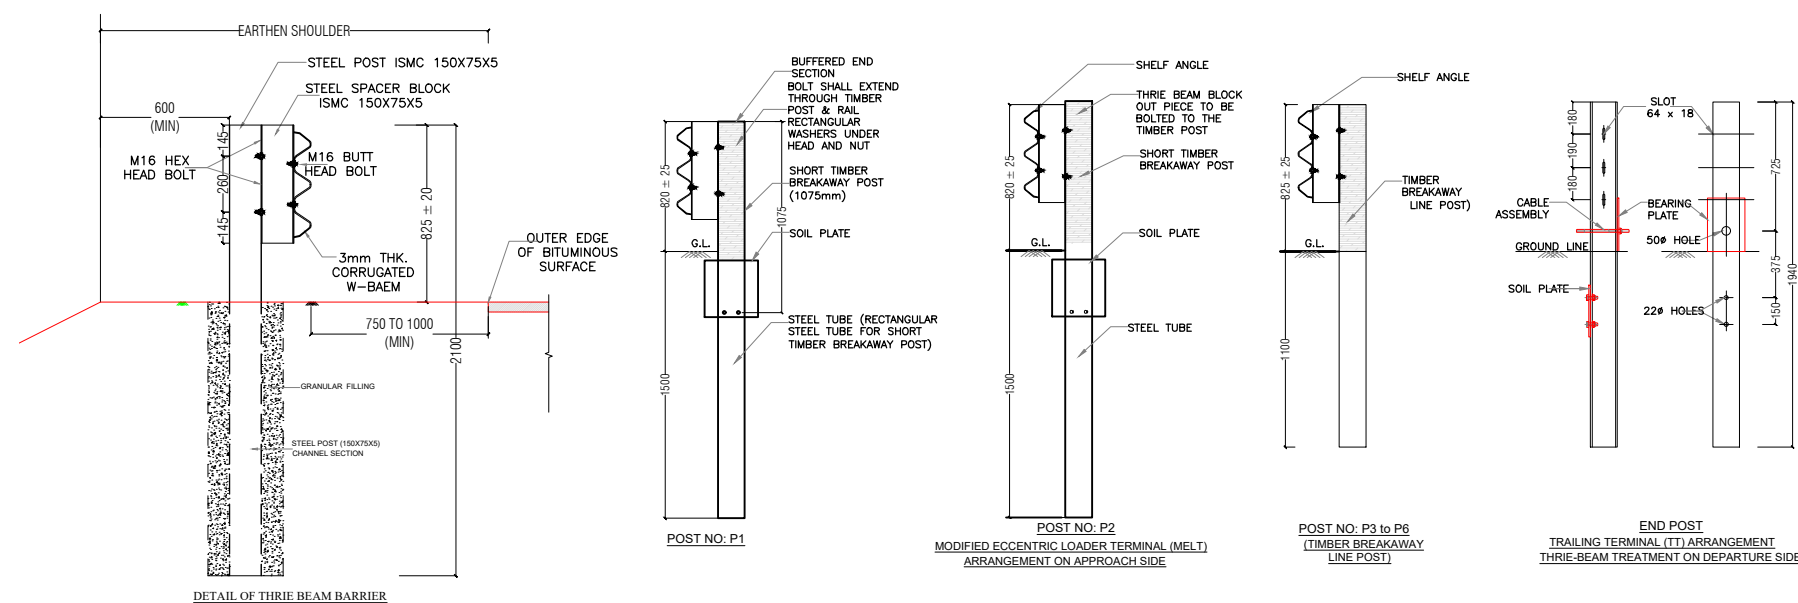


DETAIL-A

			 OWNER:- भारतीय राजमार्ग अभियन्ता अकादमी <i>Indian Academy of Highway Engineers</i> सड़क परिवहन एवं राजमार्ग मंत्रालय, भारत सरकार MINISTRY OF ROAD TRANSPORT AND HIGHWAYS, GOVERNMENT OF INDIA	 DESIGN CONSULTANT:- C O N S U L T I N G ENGINEERS GROUP LTD An ISO 9001 : 2008 Company CEG Tower, B-11(G), Malviya Industrial Area, JAIPUR - 302017 (Rajasthan) INDIA. Tel :- +91 141 2751801/802/803/804, Fax: 2751806 Email: ceeg@ceegindia.com, URL: www.ceegindia.com	PROJECT: Consultancy Services for Project Management Phase-I including Preparation of Detailed Project Report for up gradation of Junction with NH-27 near Kalavadi - Jamnagar Section (Package-2) of NH-927D from Km. 50+925 (Ch 0.000) of SH-26 (Old) to Km. 3+720 (Ch 47.572) of SH-26 in the State of Gujarat to Two/Four lane with paved shoulder (without configuration) (Package No- NH/IAHE/18)	DESIGNED	AMIT JAIN	TITLE:	TYPICAL DETAIL OF THRIE BEAM		REV:	R1	
DRAWN	SHIV RAM	DRAWING NO:				CEG/D121/MISC/PKG-II/04					SIZE:	A2	
CHECKED	P.K. JAIN										DATE:	JANUARY–2025	
APPROVED	B.N. AHUJA												

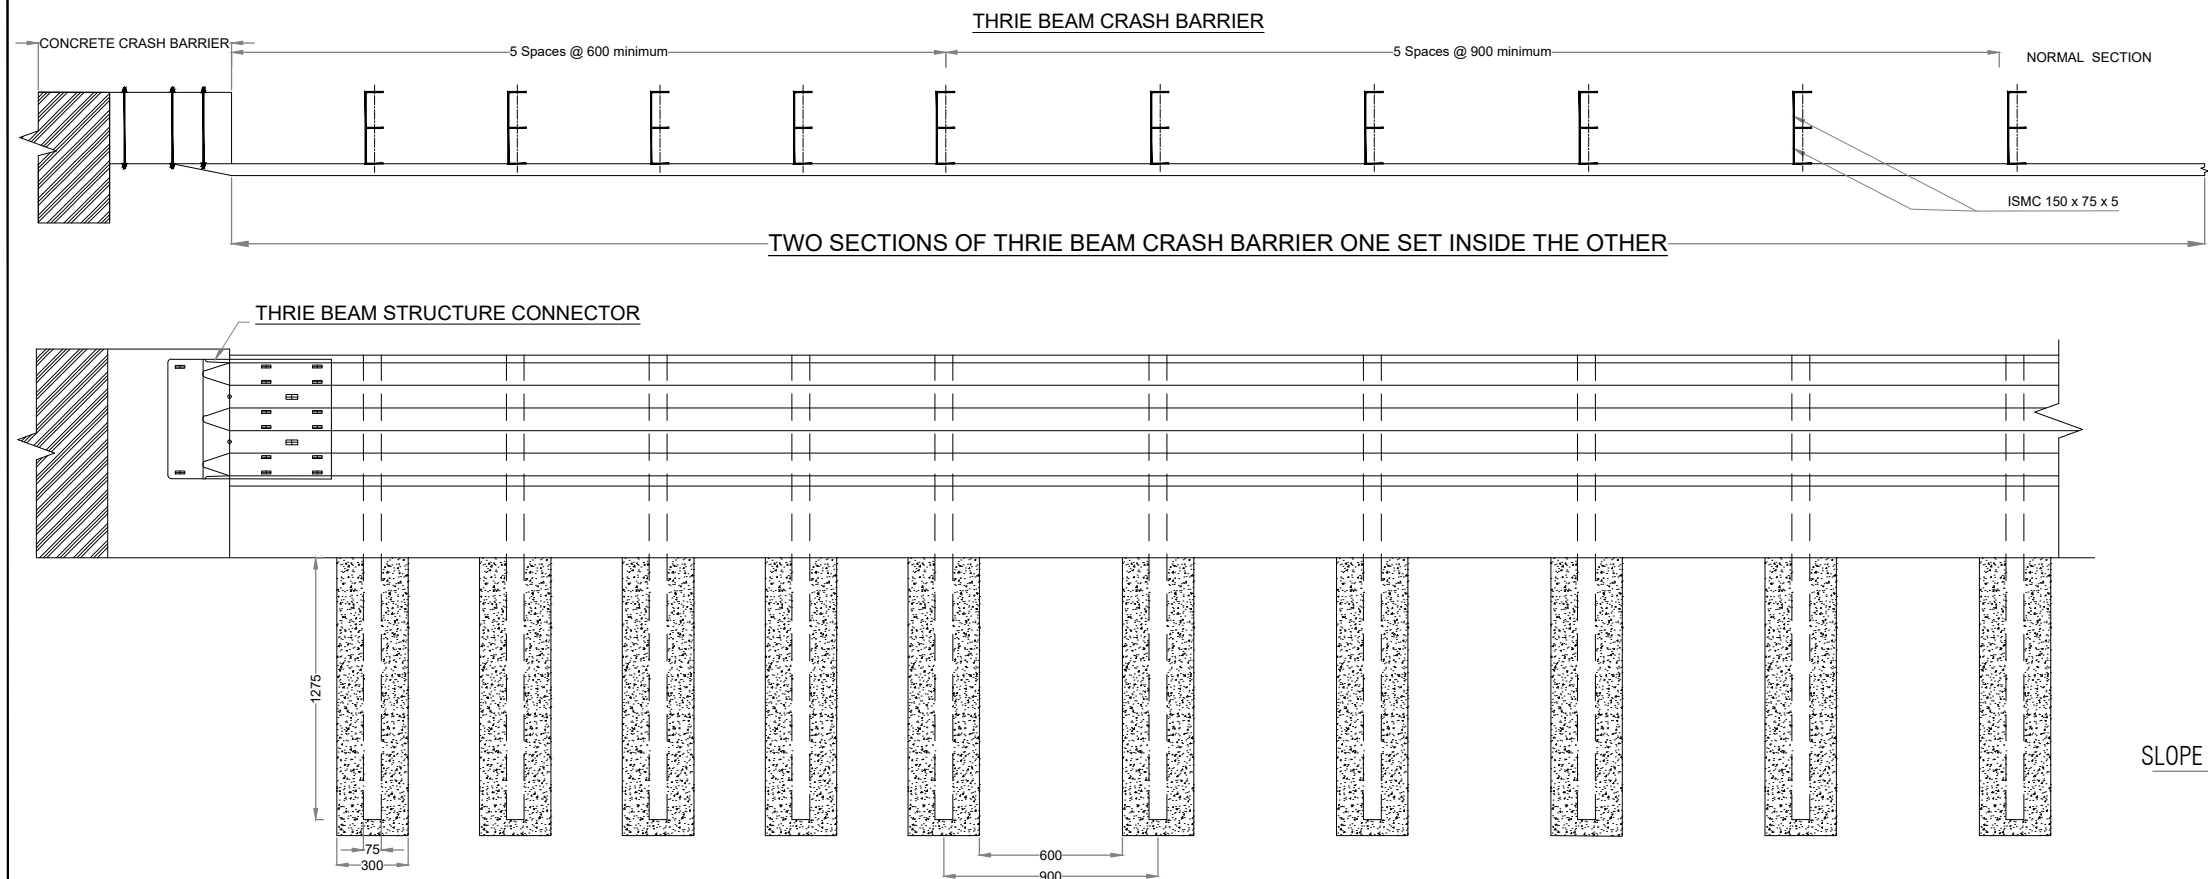


THRIE BEAM TO CONCRETE BARRIER CONNECTION DETAILS

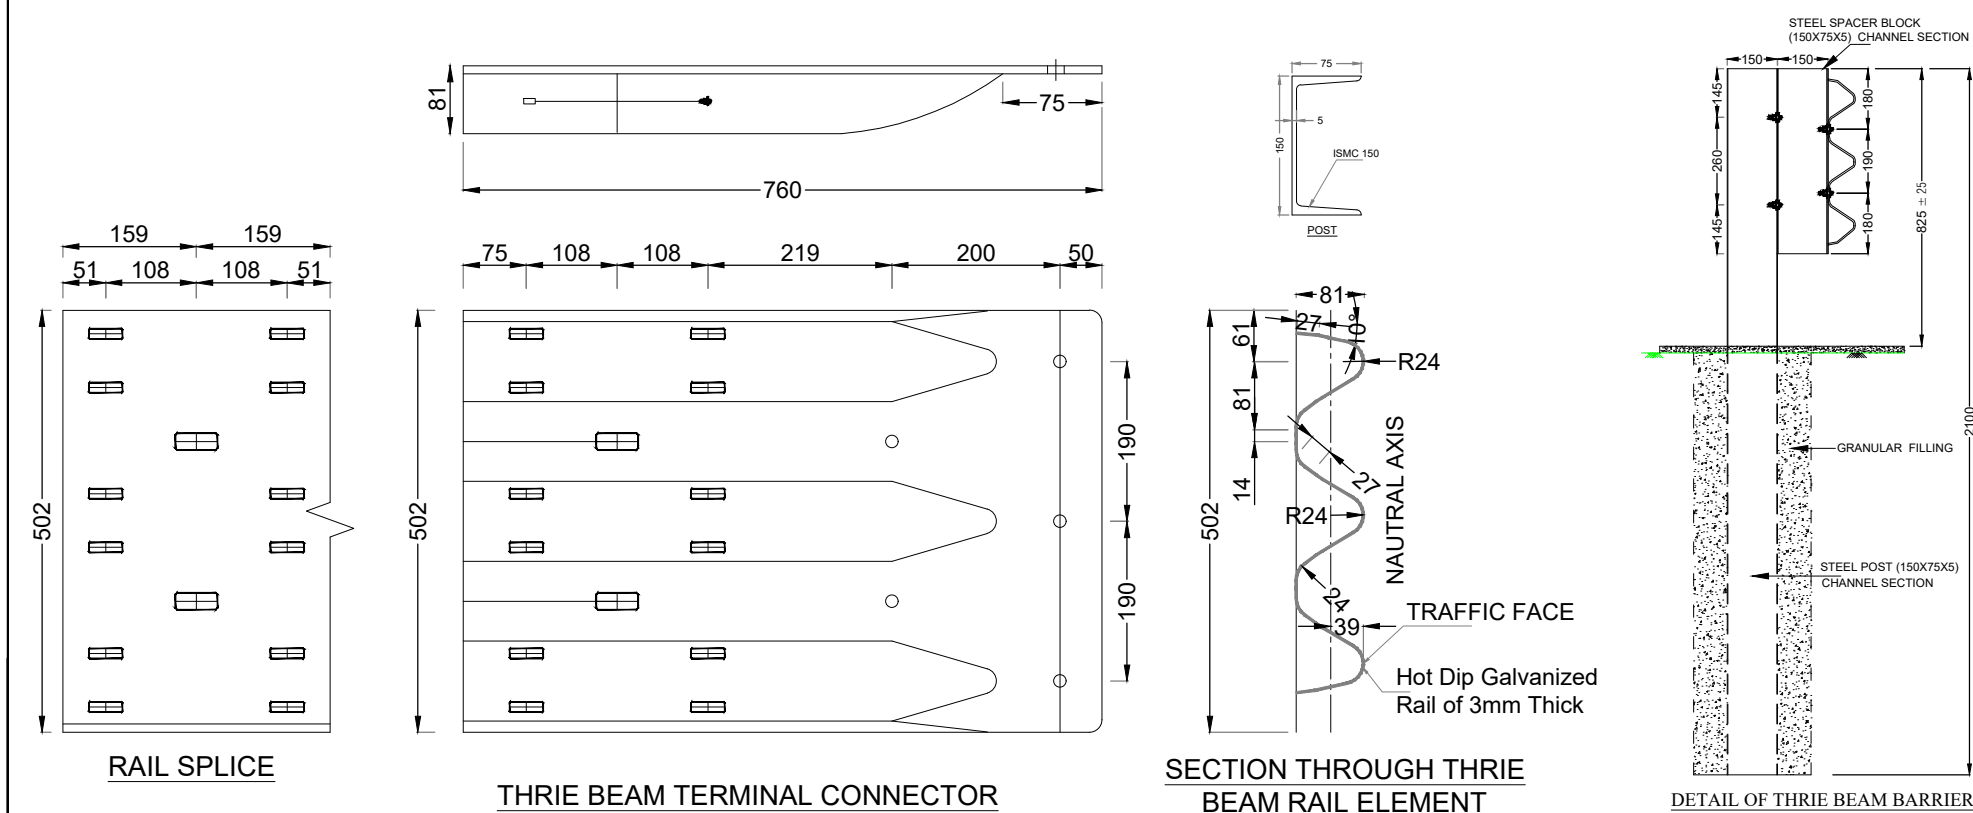


NOTES :-

1. ALL DIMENSIONS ARE IN mm UNLESS NOTED OTHERWISE.
2. WELDING ELECTRODES SHALL CONFORM TO IS:314.
3. FOR GUARD RAIL BEAMS, POSTS & SPACER MATERIAL SHALL CONFORM TO IS:10748, GRADE-II. IS 808, IS 2062
4. BOLTS,NUTS & WASHERS SHALL BE ELECTRO GALVANIZED.
5. GUARD RAIL, POSTS, SPACERS, FOUNDATION BOLTS SHALL BE HOT DIP GALVANIZED.
6. THE OVER LAPPING OF THE METAL BEAM SHALL BE ACHIEVED USING SUITABLE SIZE WASHERS.
7. END OF CONCRETE BRIDGE BARRIERS SHALL BE PROVIDED WITH HOLES AND SEAT FOR END SHOE CONNECTION AS SHOWN. THE END SHOE SHALL BE FURNISHED AND INSTALLED WITH ROADWAY APPROACH GUARD RAIL.
8. THRIE-BEAM GUARDRAIL ARE TO BE FABRICATED AND INSTALLED AS PER SECTION 810 OF MORTH SPECIFICATION FOR METAL BEAM CRASH BARRIER.

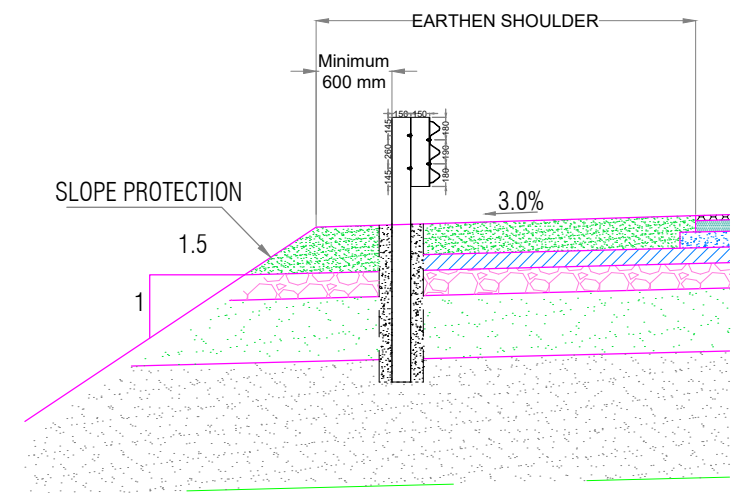

THRIE BEAM ON SHOULDER SIDE

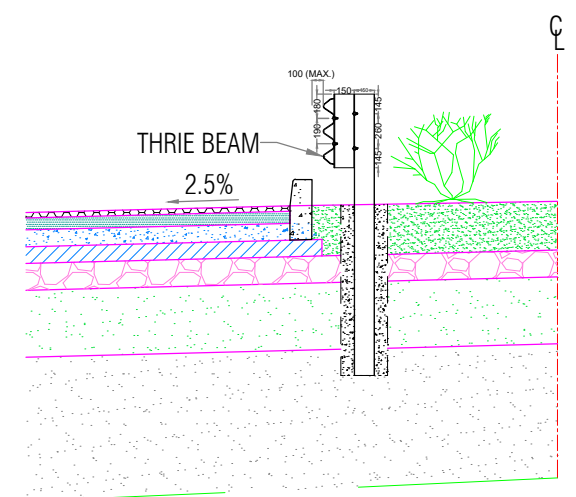


THRIE BEAM ON MEDIAN SIDE

			OWNER:  भारतीय राजमार्ग अभियन्ता अकादमी Indian Academy of Highway Engineers सड़क परिवहन एवं राजमार्ग मंत्रालय, भारत सरकार MINISTRY OF ROAD TRANSPORT AND HIGHWAYS, GOVERNMENT OF INDIA	DESIGN CONSULTANT:-  CONSULTING ENGINEERS GROUP LTD An ISO 9001 : 2008 Company CEG Tower, B-11 (G), Malviya Industrial Area, JAIPUR- 302017 (Rajasthan) INDIA Tel : +91 141 2751801/ 802885804, Fax: 2751806 Email: ceg@cegindia.com, URL: www.cegindia.com	PROJECT: Consultancy Services for Project Management Phase-I including Preparation of Detailed Project Report for up gradation of Junction with NH-27 near Kalavad - Jamnagar Section (Package-2) of NH-927D from Km. 50+925 (Ch 0.000) of SH-26 (Old) to Km. 3+720 (Ch 47.572) of SH-26 in the State of Gujarat to Two/Four lane with paved shoulder configuration (Package No- NH/IAHE/18)	DESIGNED DRAWN CHECKED APPROVED	AMIT JAIN SHIV RAM P.K. JAIN B.N. AHUJA	TITLE: TYPICAL DETAIL OF THRIE BEAM DRAWING NO: CEG/D121/MISC/PKG-II/04 SCALE: NTS	REV: R1 SIZE: A2 DATE: JANUARY-2025
R1	JANUARY-2025	REVISED FINAL DPR							
R0	NOVEMBER-2017	FINAL DPR							
REV	DATE	DESCRIPTION OF REVISIONS							


ENTRY & EXIT ARRANGEMENT

<<<KALAVAD


JAMNAGAR >>>

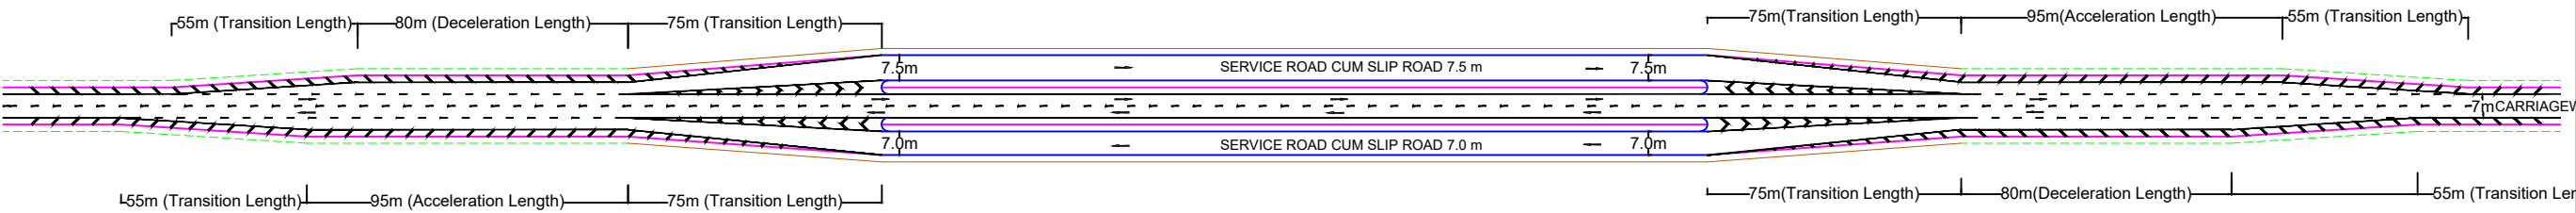


ENTRY/EXIT ARRANGEMENT(2 LANE) FOR AT GRADE-SEPERATED(LVUP/VUP) STRUCTURES
WITH SERVICE ROAD CUM SLIP ROAD

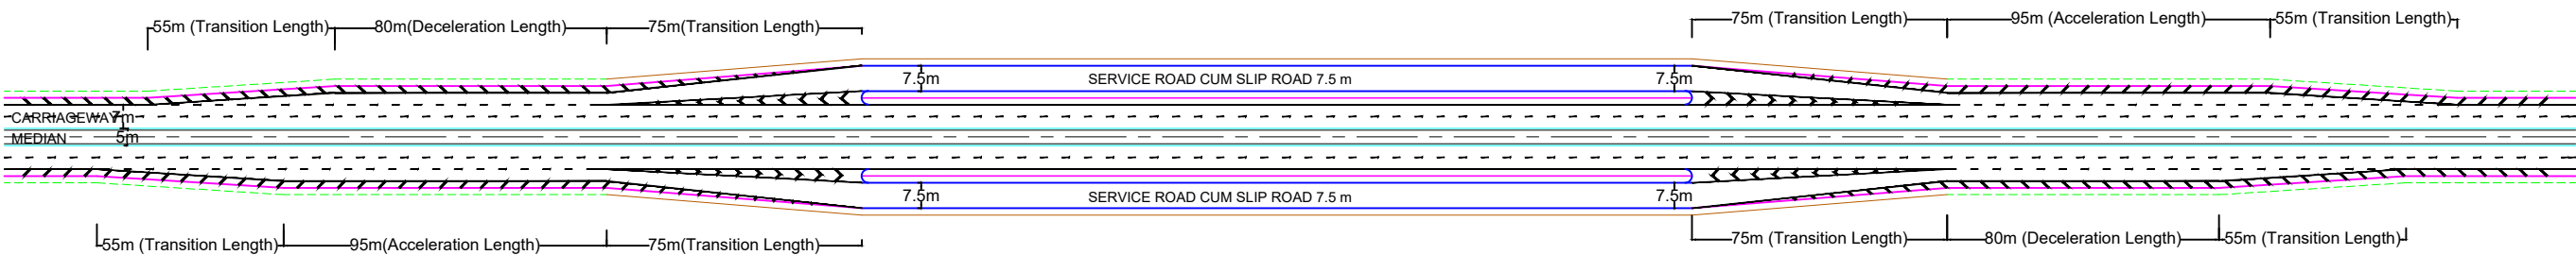

ENTRY/EXIT ARRANGEMENT(4 LANE) AT GRADE-SEPERATED(FLYOVER) STRUCTURES
WITH SERVICE ROAD CUM SLIP ROAD

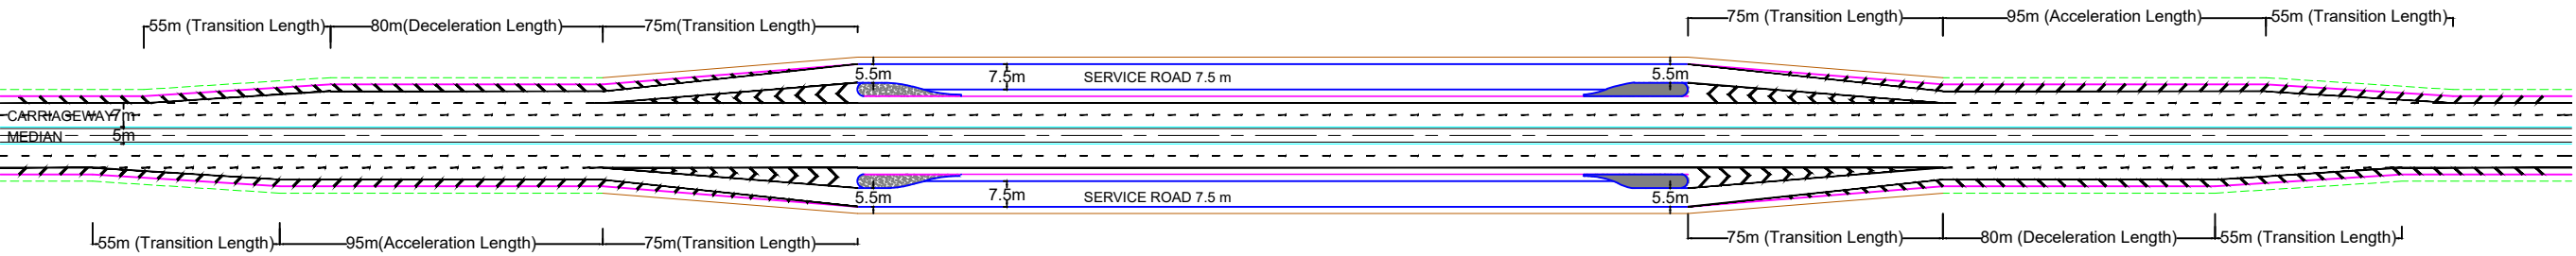

ENTRY/EXIT ARRANGEMENT(4 LANE) WITH SERVICE ROAD

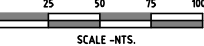			OWNER:  भारतीय राजमार्ग अभियन्ता अकादमी <i>Indian Academy of Highway Engineers</i> सड़क परिवहन एवं राजमार्ग मंत्रालय, भारत सरकार MINISTRY OF ROAD TRANSPORT AND HIGHWAYS, GOVERNMENT OF INDIA	DESIGN CONSULTANT:-  C CONSULTING ENGINEERS GROUP LTD An ISO 9001 : 2008 Company CEG Tower, B-11(G), Malviya Industrial Area, J.A.P.U.R.- 302017 (Rajasthan) INDIA Tel : +91 141 2751801/802/803/804, Fax : 2751806 Email: ceg@cegindia.com, URL: www.cegindia.com	PROJECT: Consultancy Services for Project Management Phase-I including Preparation of Detailed Project Report for up gradation of Junction with NH-27 near Kalavad - Jamnagar Section (Package-2) of NH-927D from Km. 50+925 (Ch 0.000) of SH-26 (Old) to Km. 3+720 (Ch 47.572) of SH-26 in the State of Gujarat to Two/Four lane with paved shoulder configuration (Package No- NH/IAHE/18)	DESIGNED DRAWN CHECKED APPROVED	AMIT JAIN RAVI DUTT P.K. JAIN B.N. AHUJA	TITLE: ENTRY & EXIT ARRANGEMENT DRAWING NO: CEG/D-121/MISC/PKG-II/ 5 SCALE:  SCALE-NTS.	REV: R1 SIZE: A2 DATE: JANUARY-2025
R1	JANUARY-2025	REVISED FINAL DPR							
R0	NOVEMBER-2017	FINAL DPR							
REV	DATE	DESCRIPTION OF REVISIONS							