

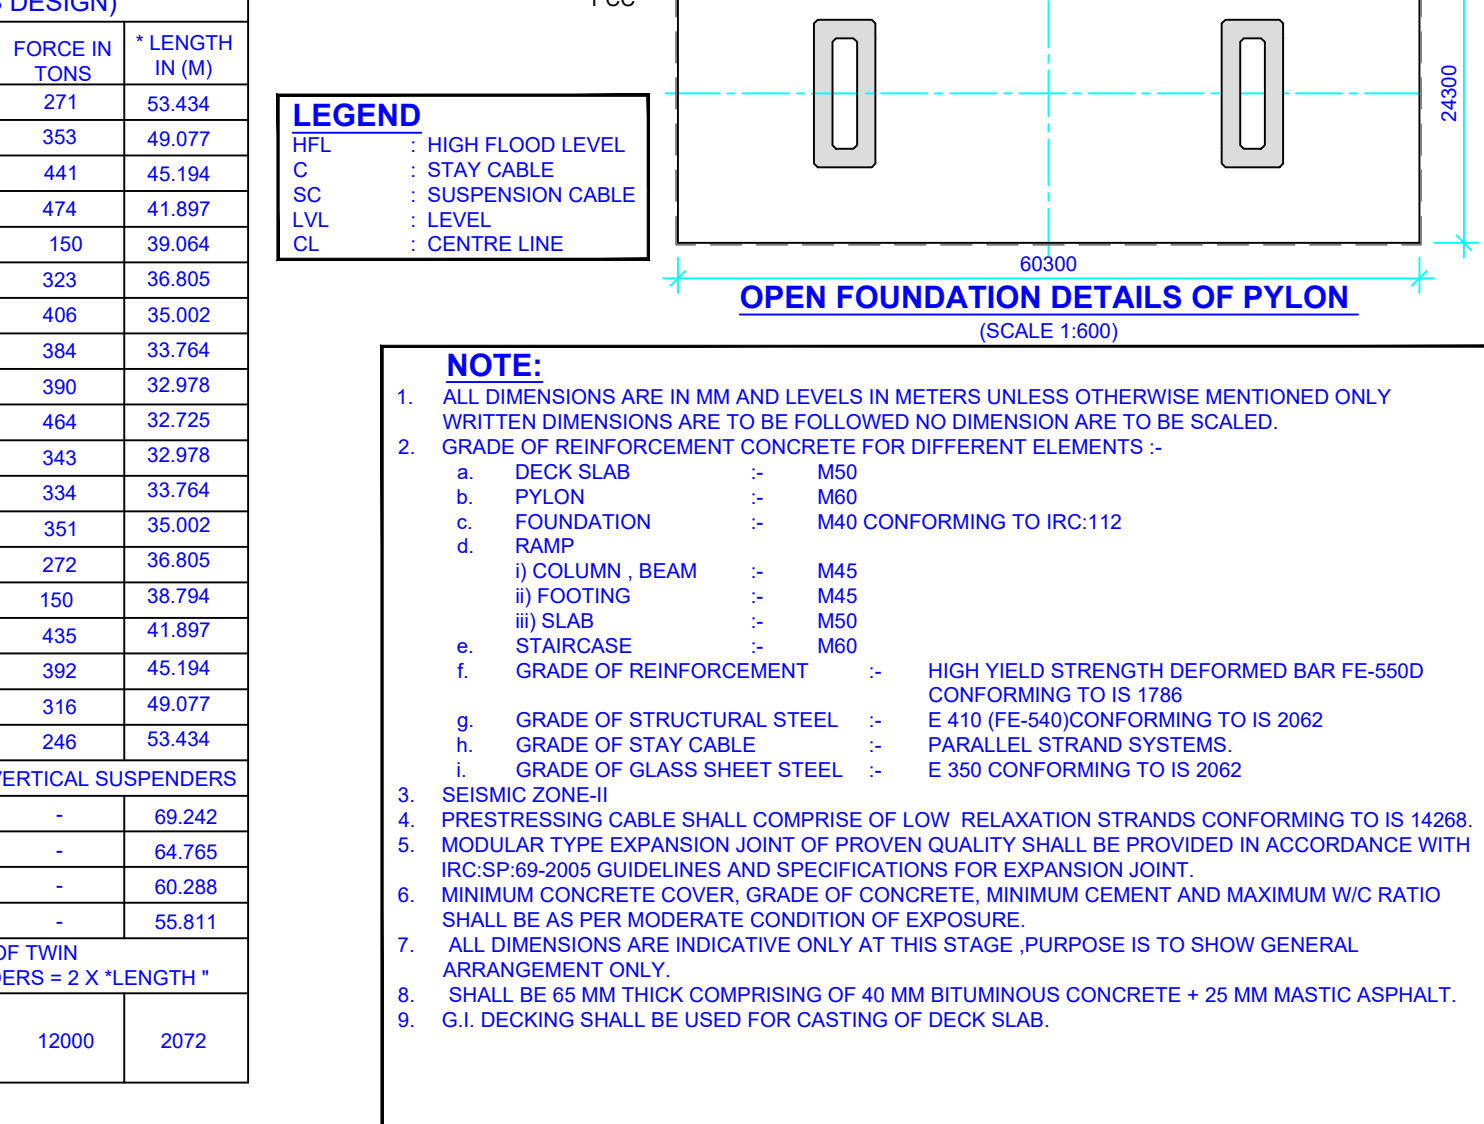
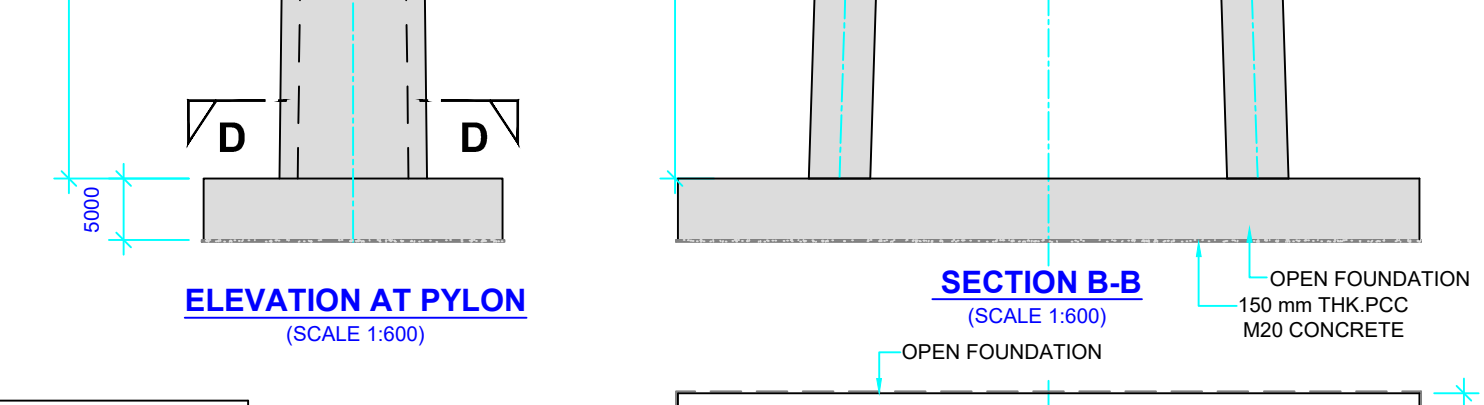
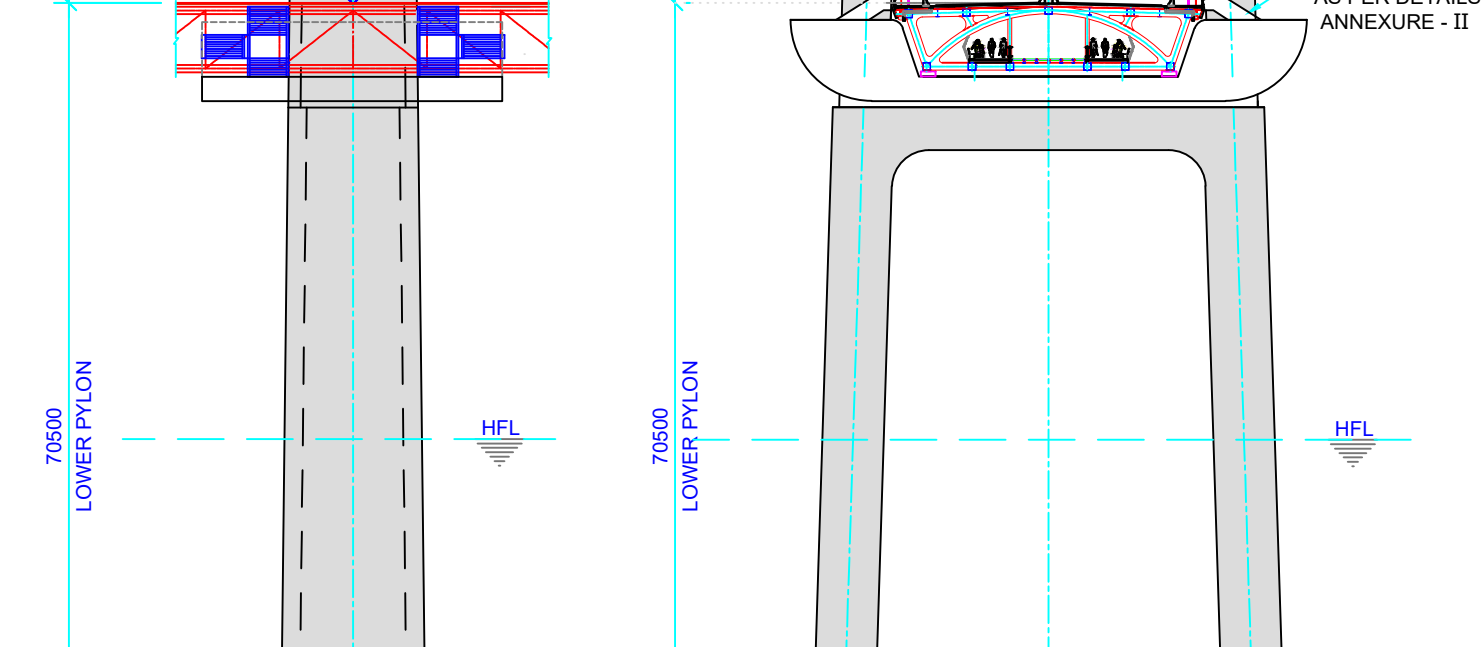
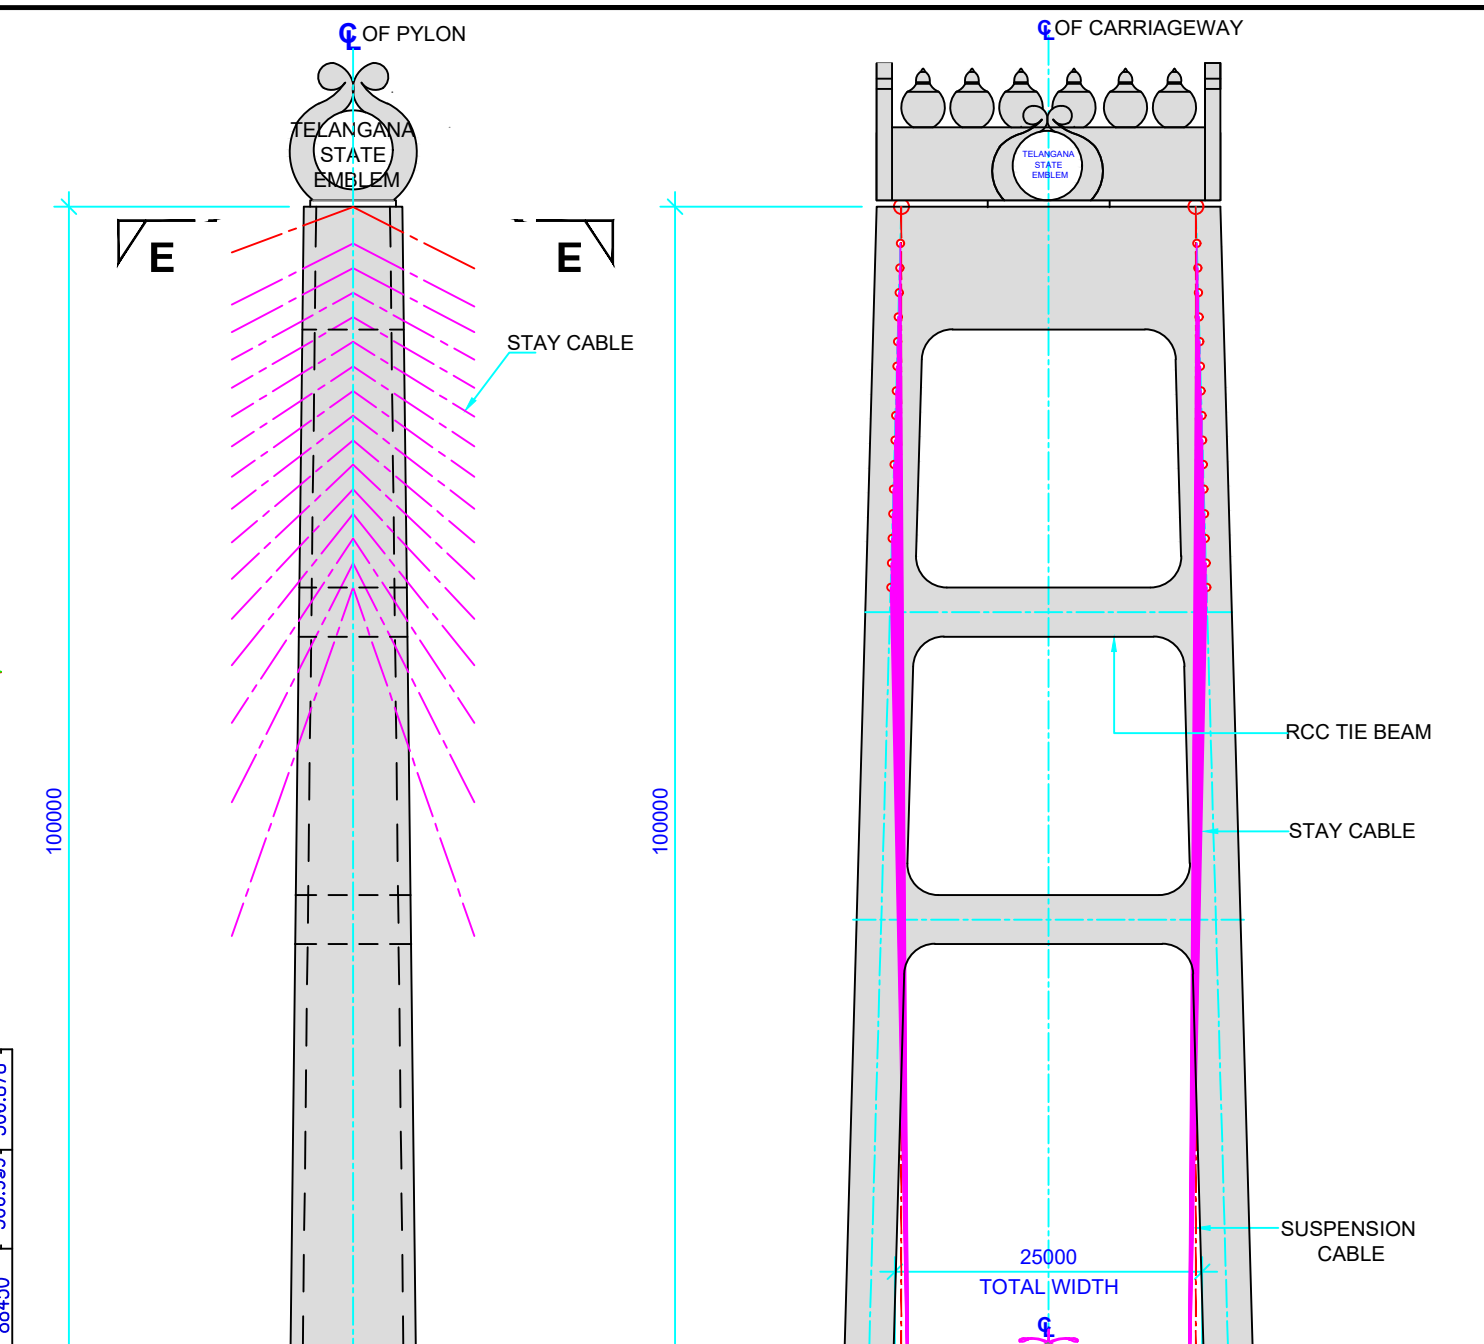


[illegible]


ANNEXURE-I (RAMP CONNECTIVITY)

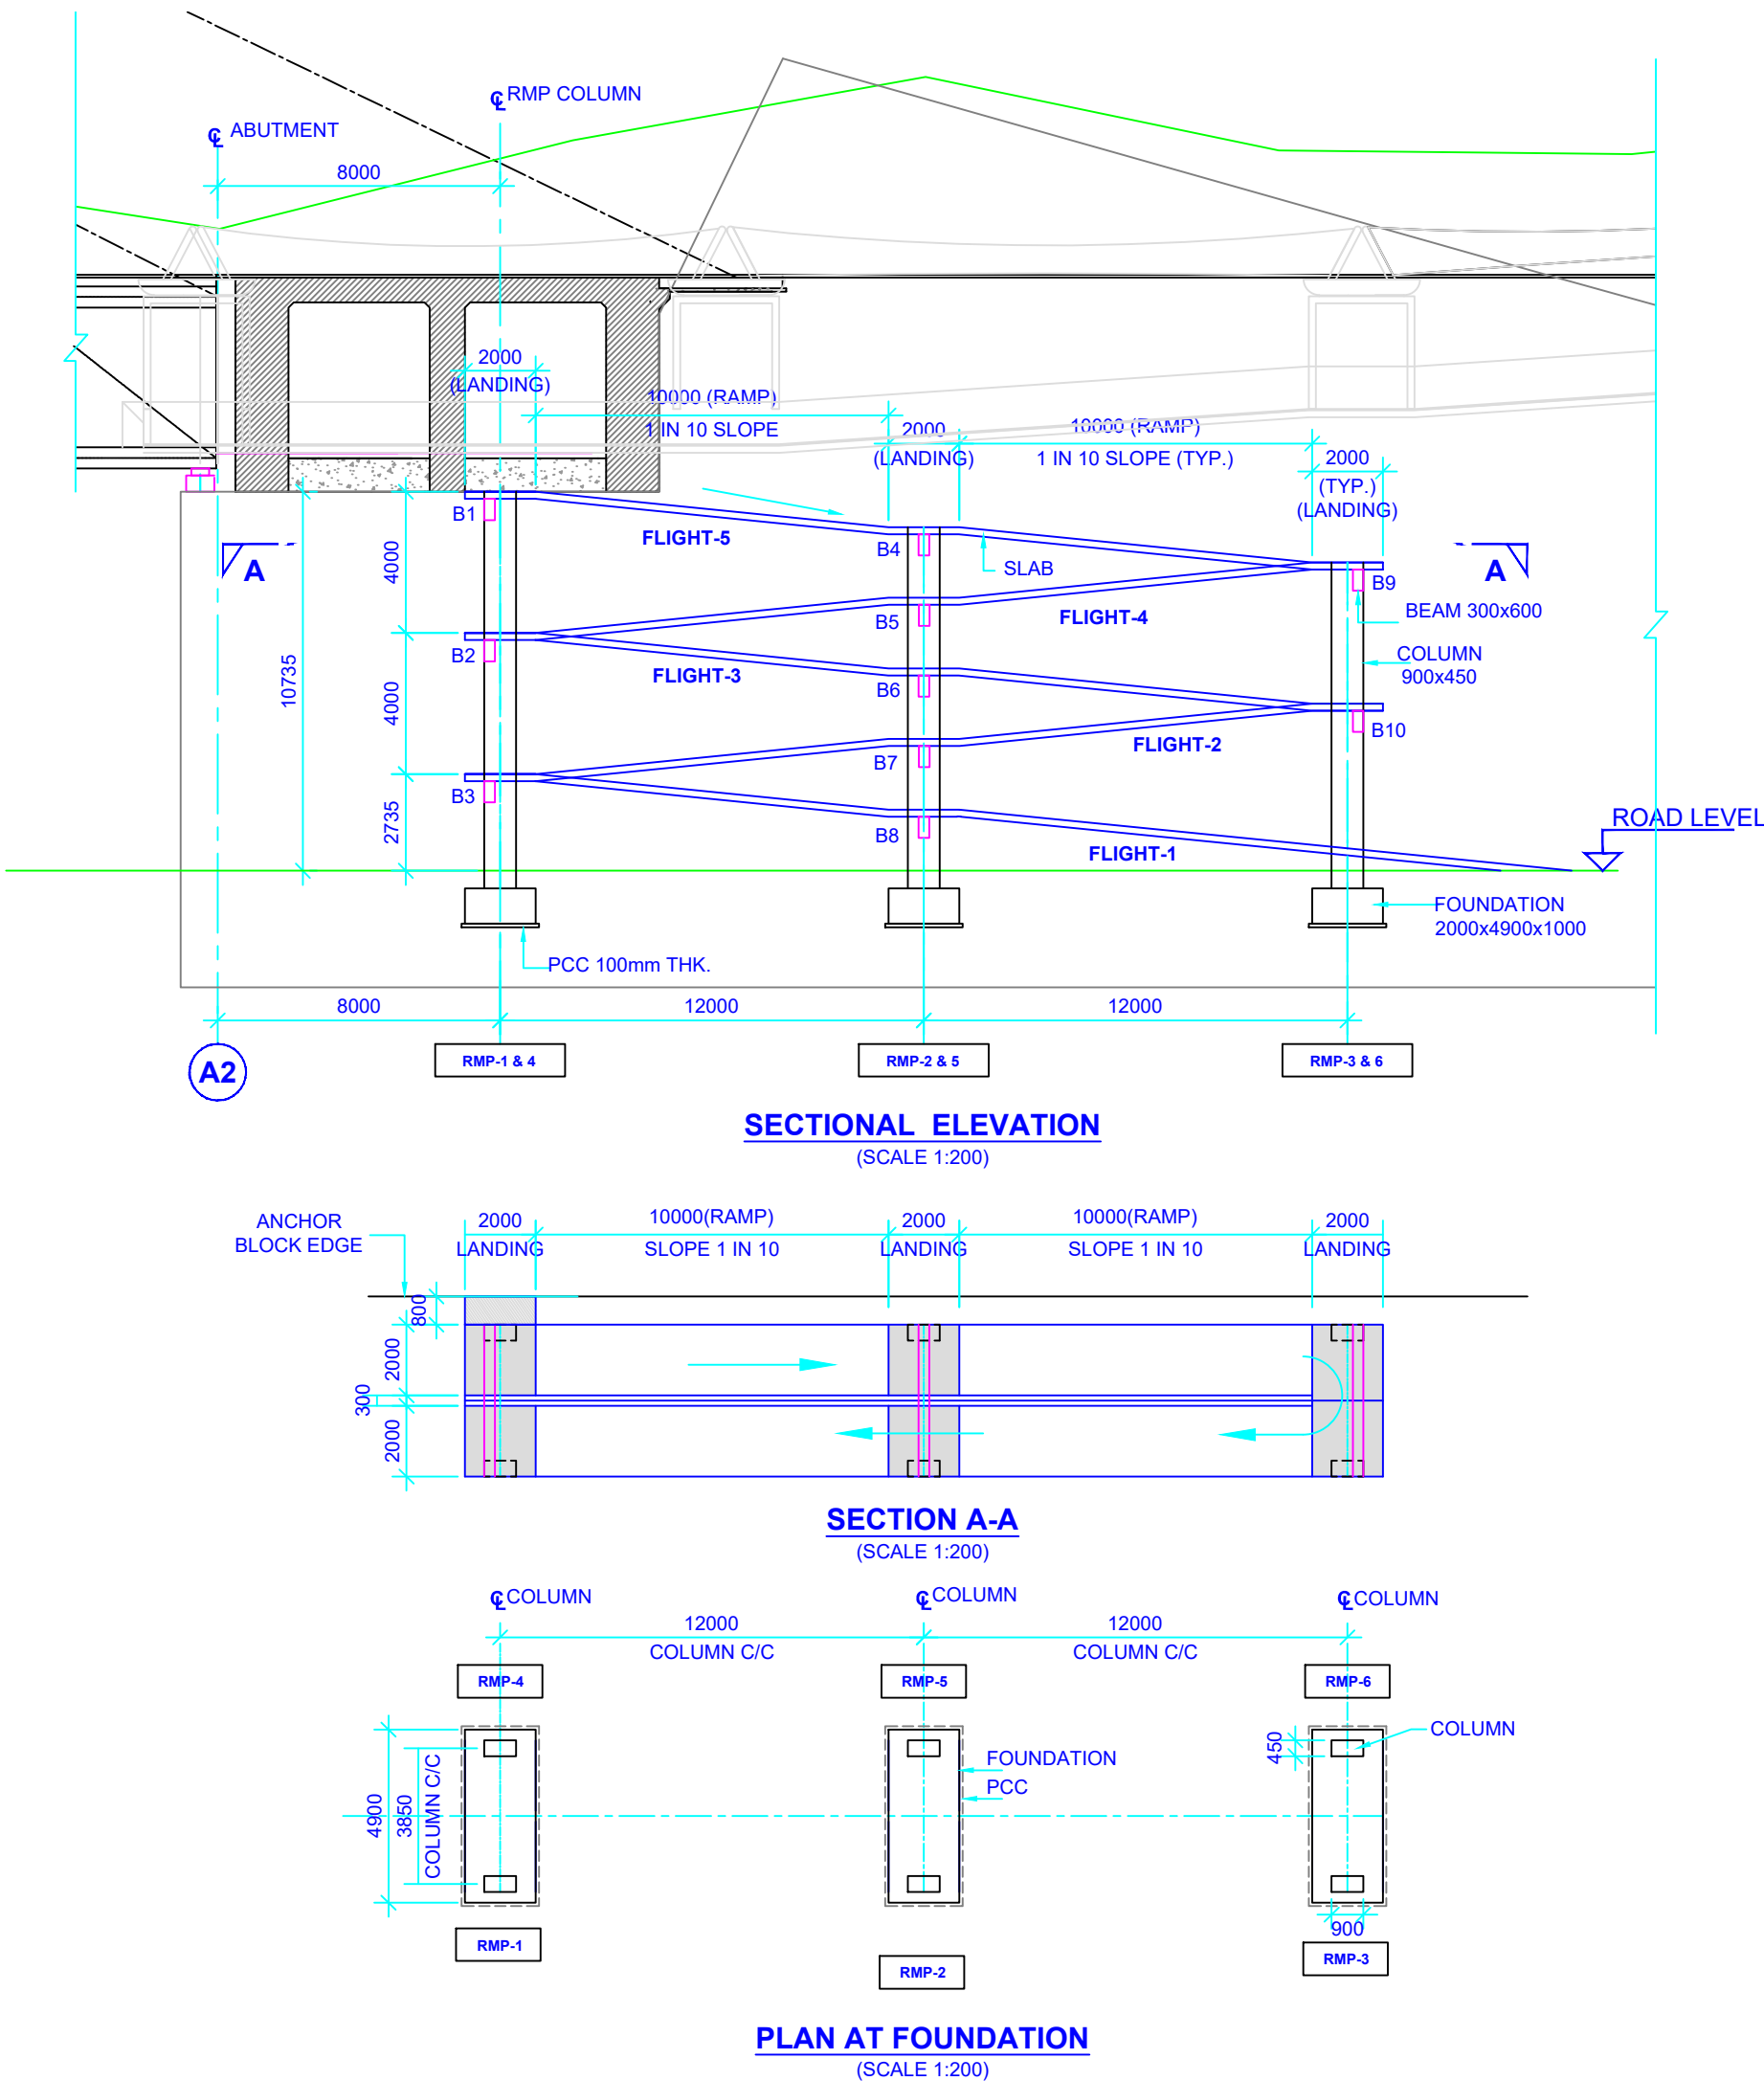


ANNEXURE-IV (GLASS)

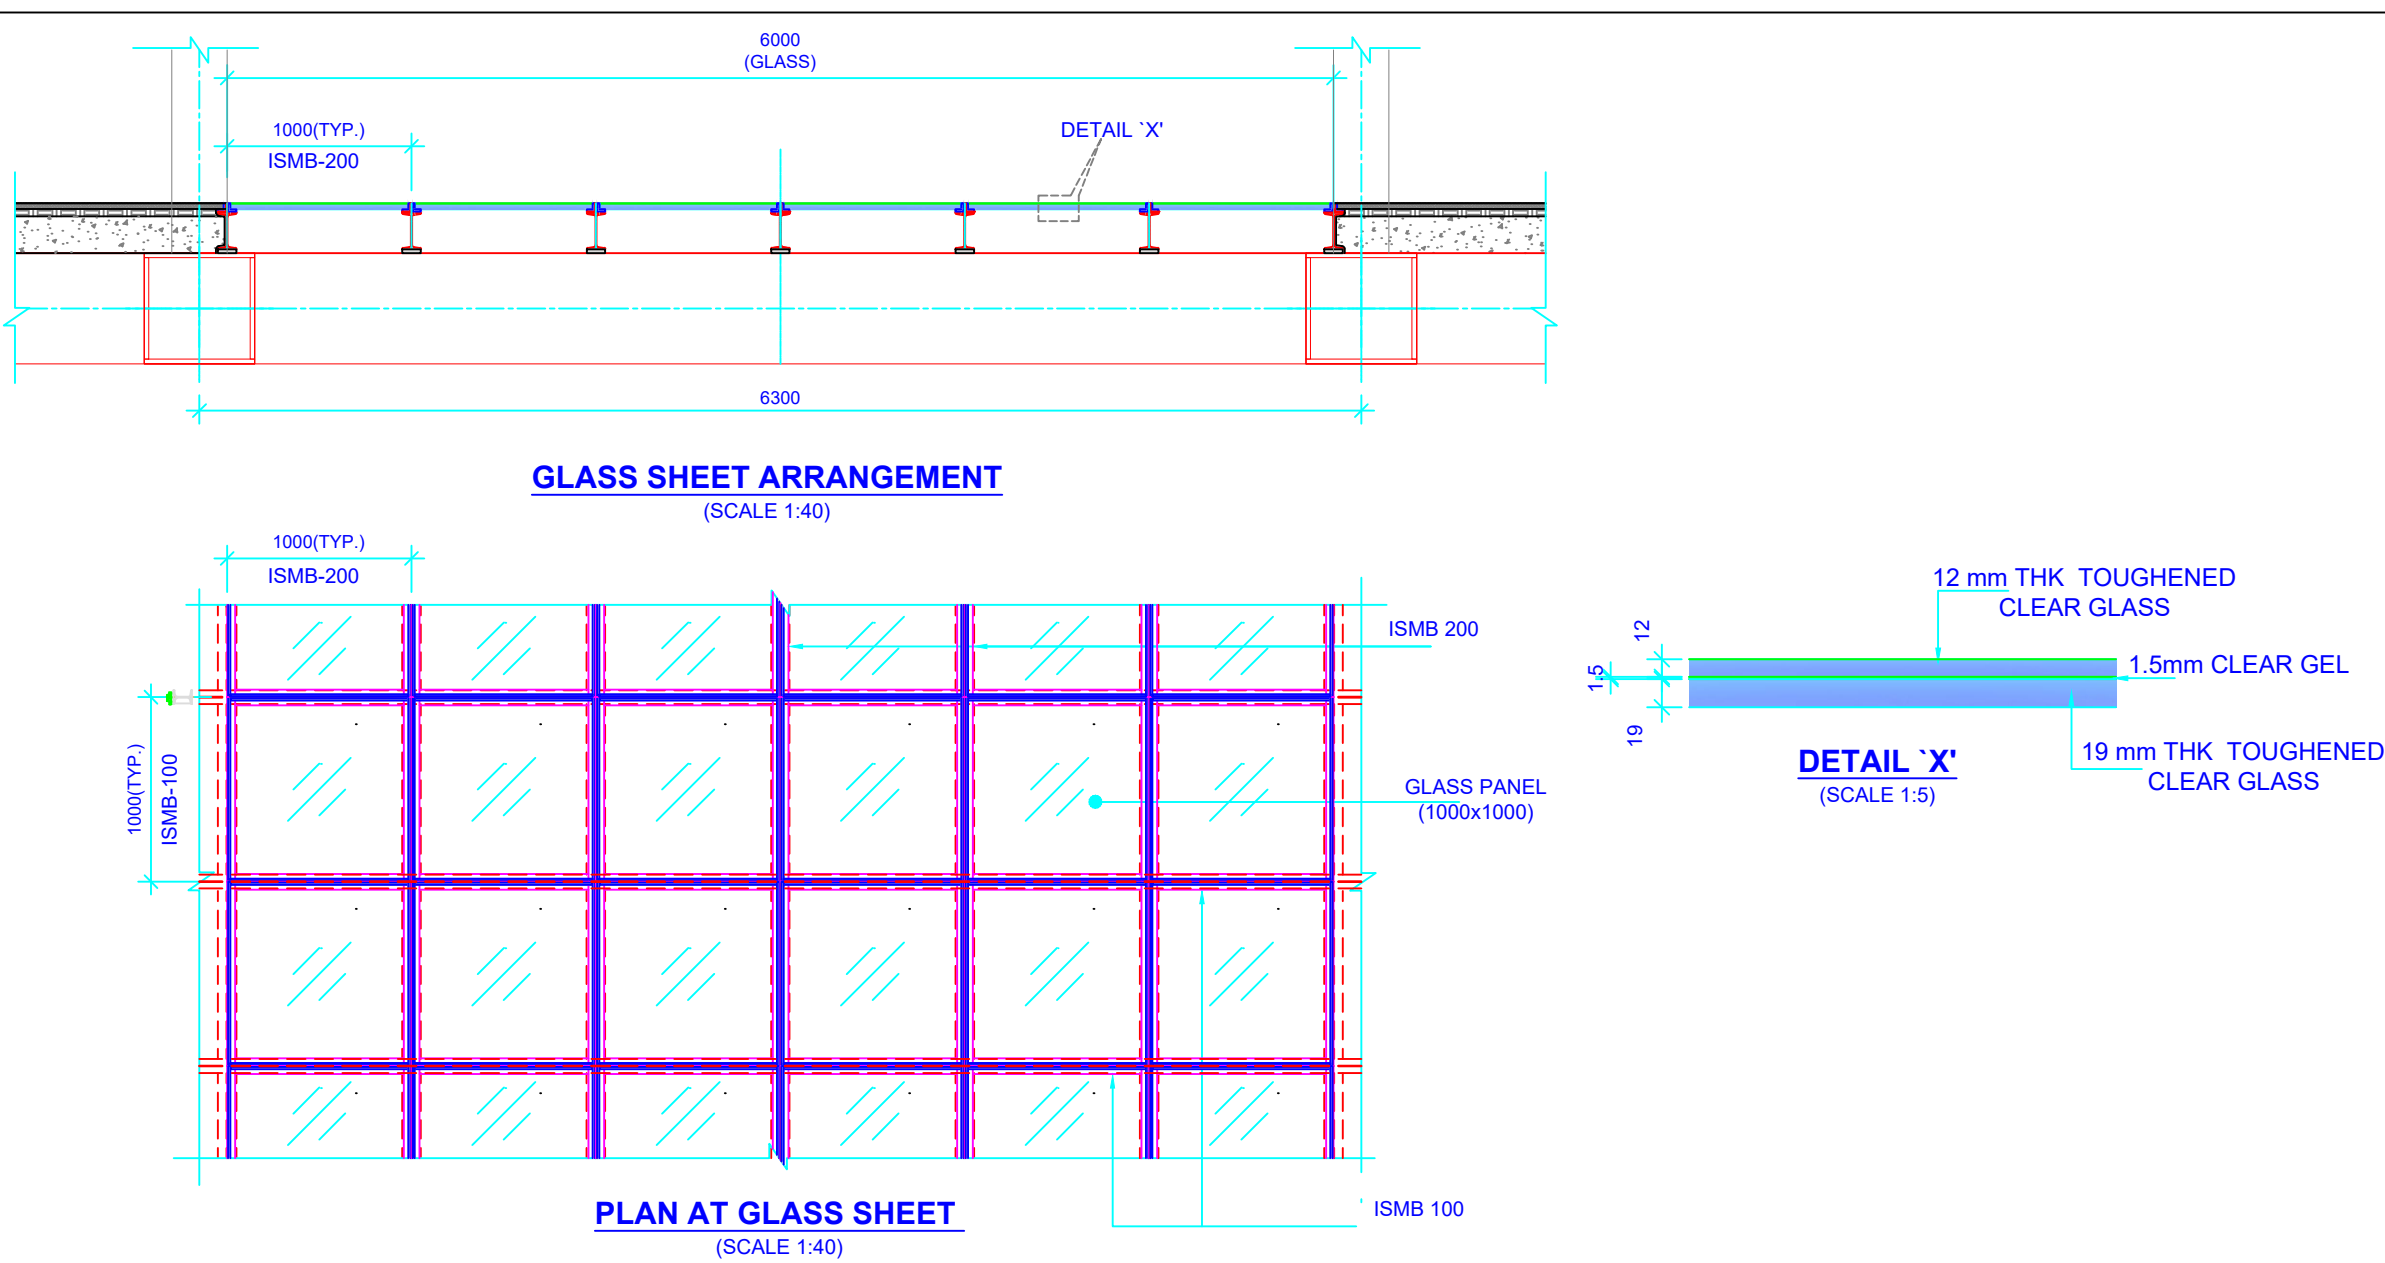


ANNEXURE- II (EMERGENCY STAIRCASE BESIDE PYLON)

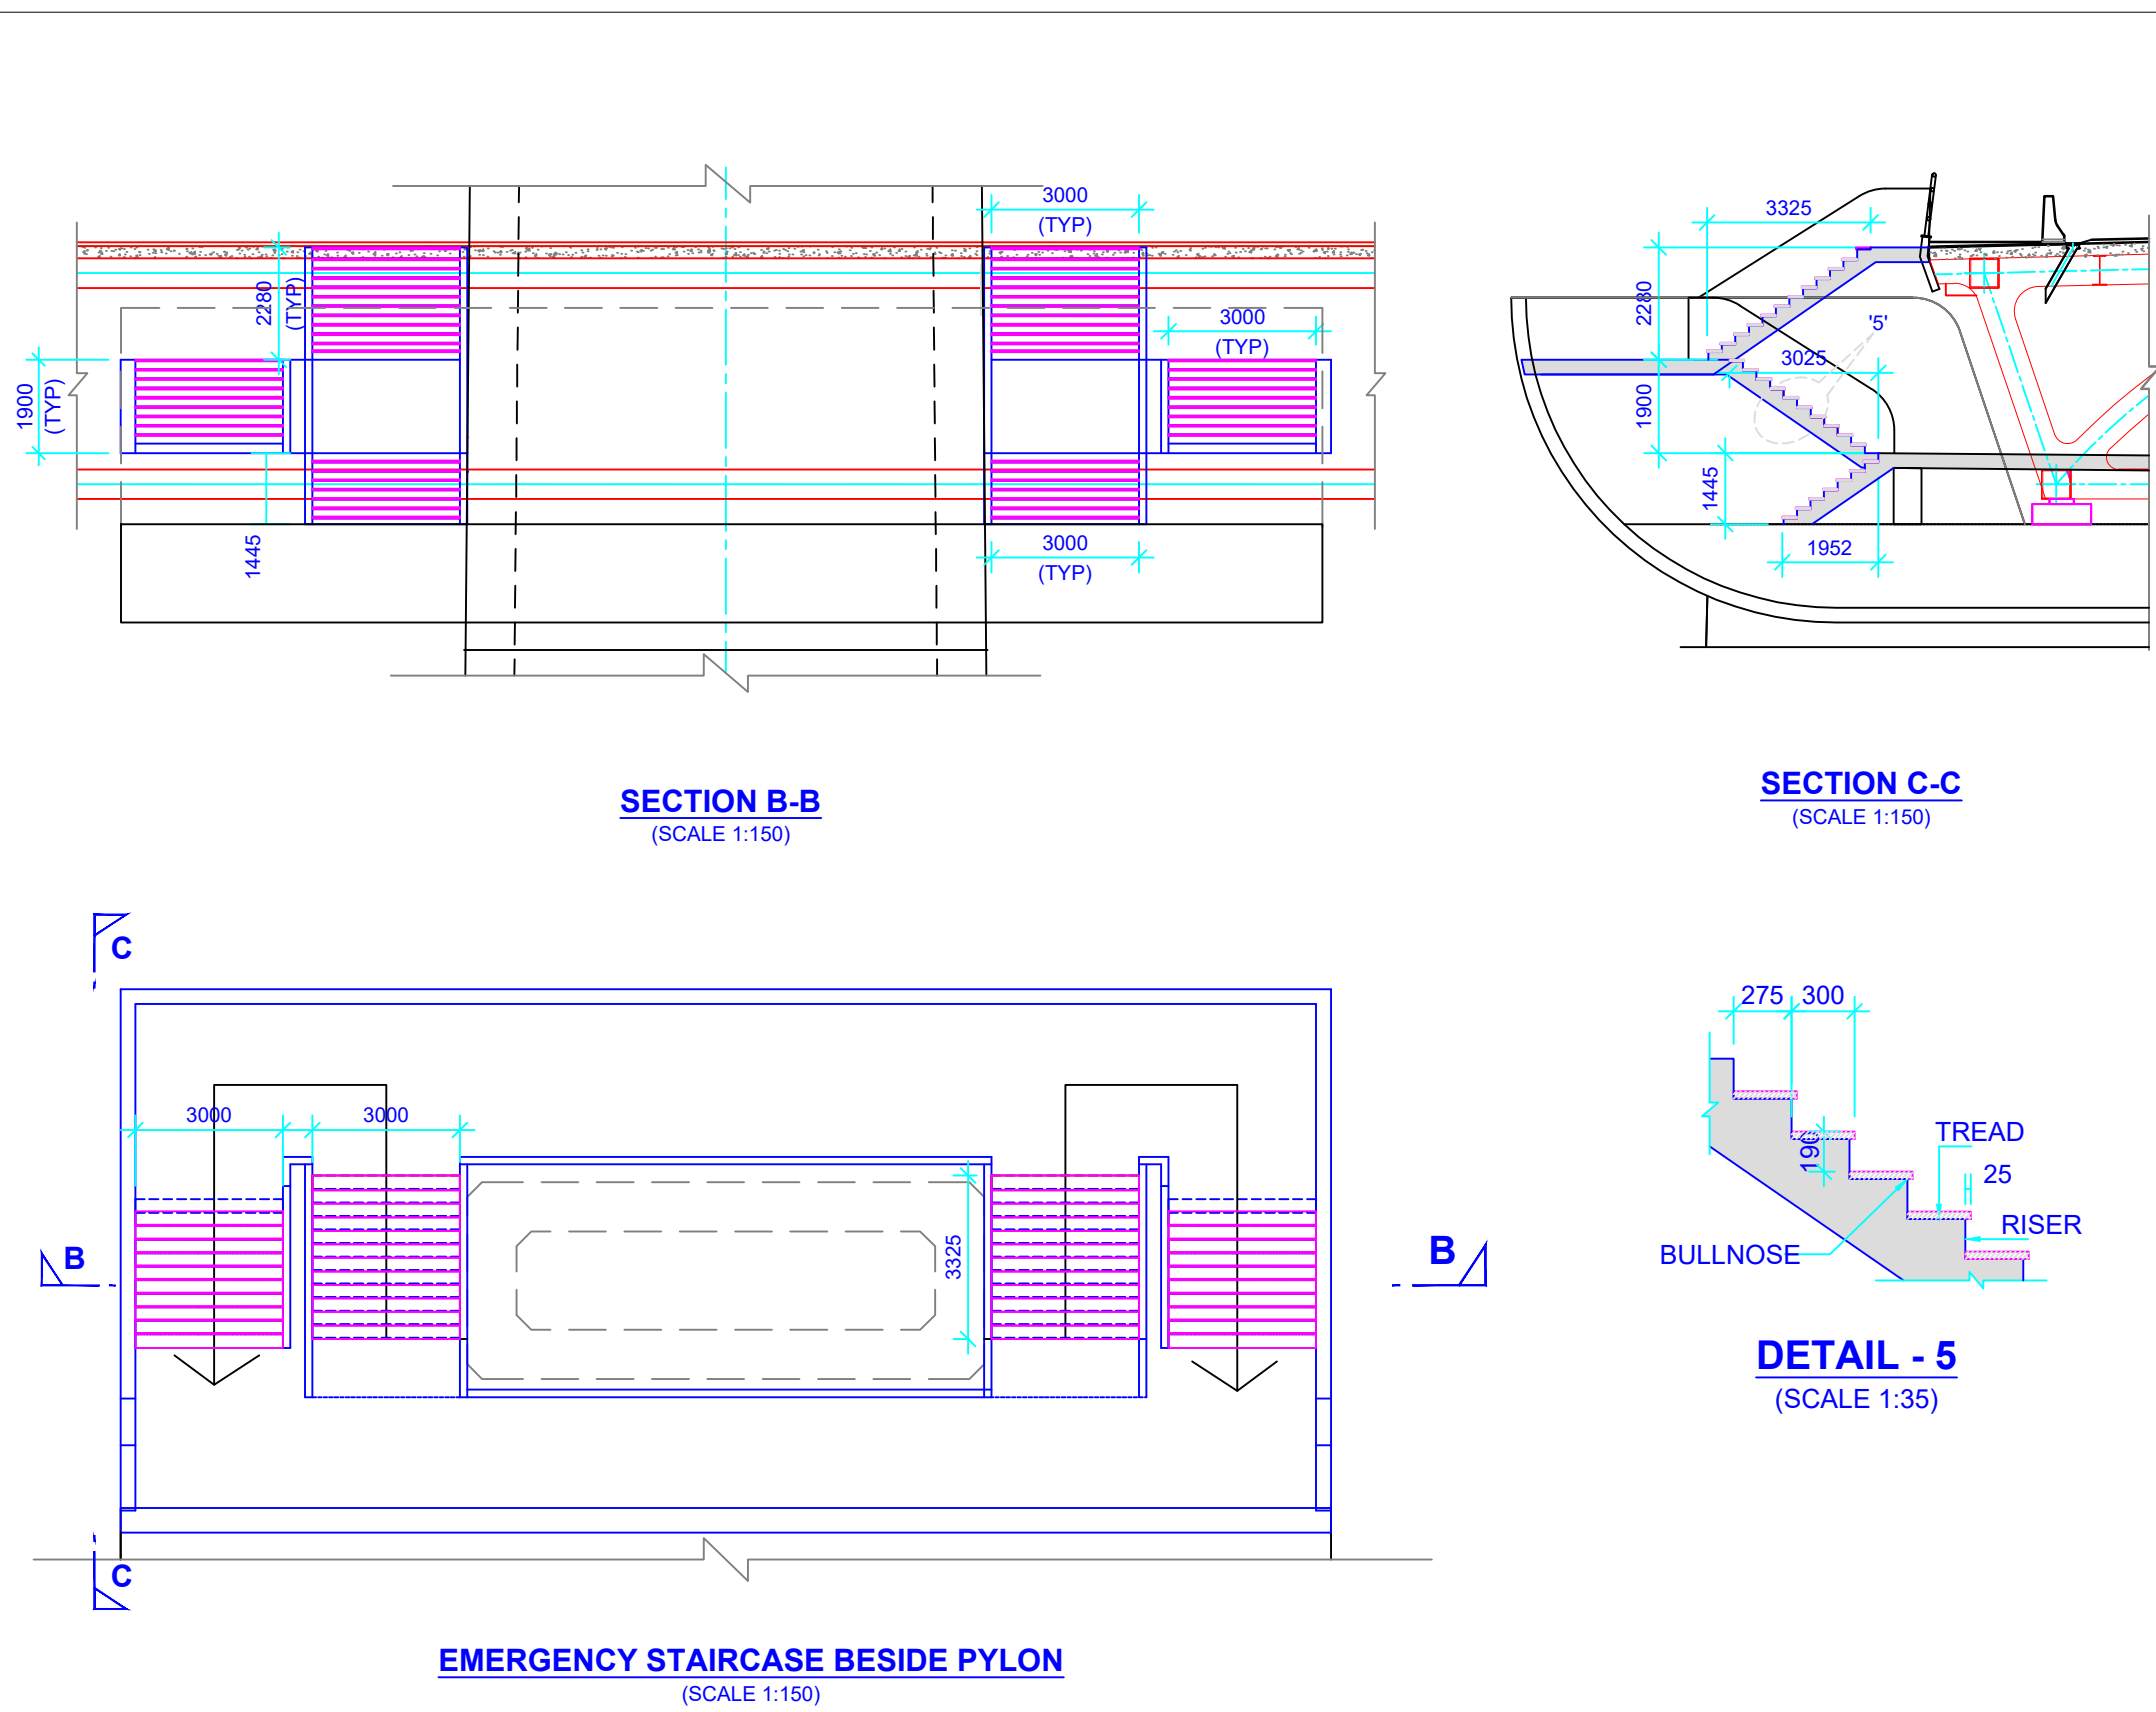

ANNEXURE-V (INSPECTION PLATFORM)

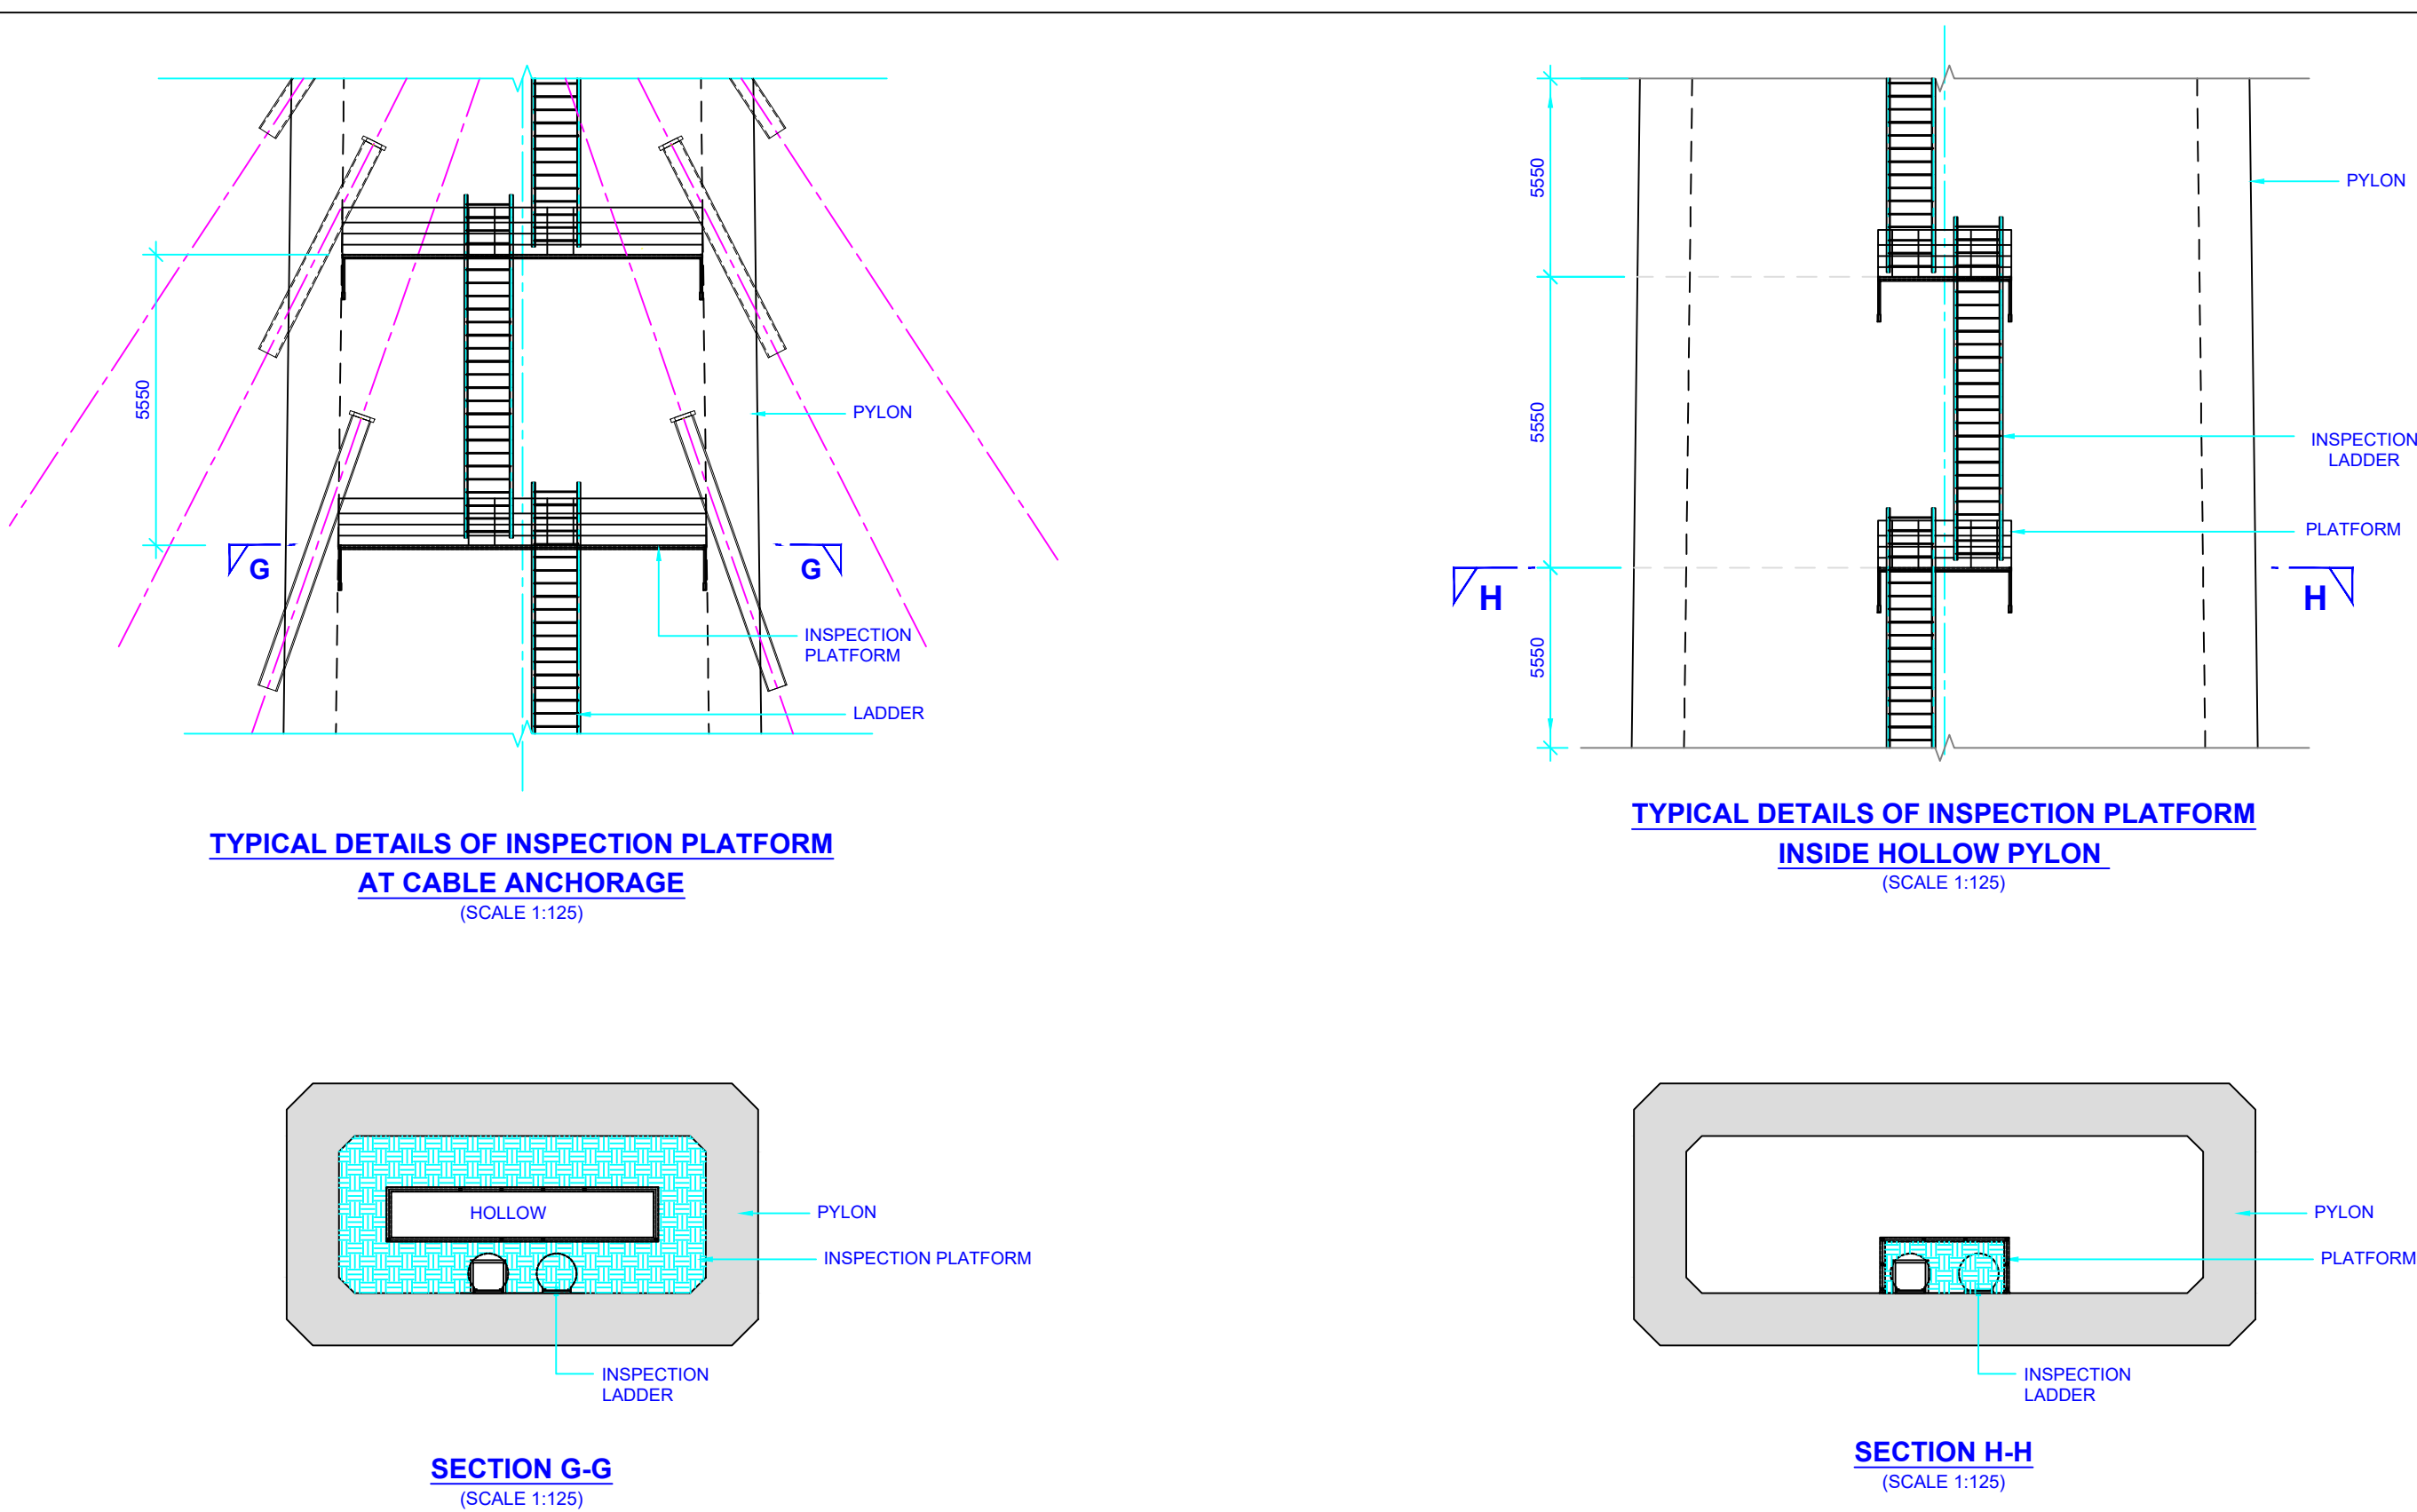

ANNEXURE-III (SITTING BENCH /MATERIAL :- STAINLESS STEEL)

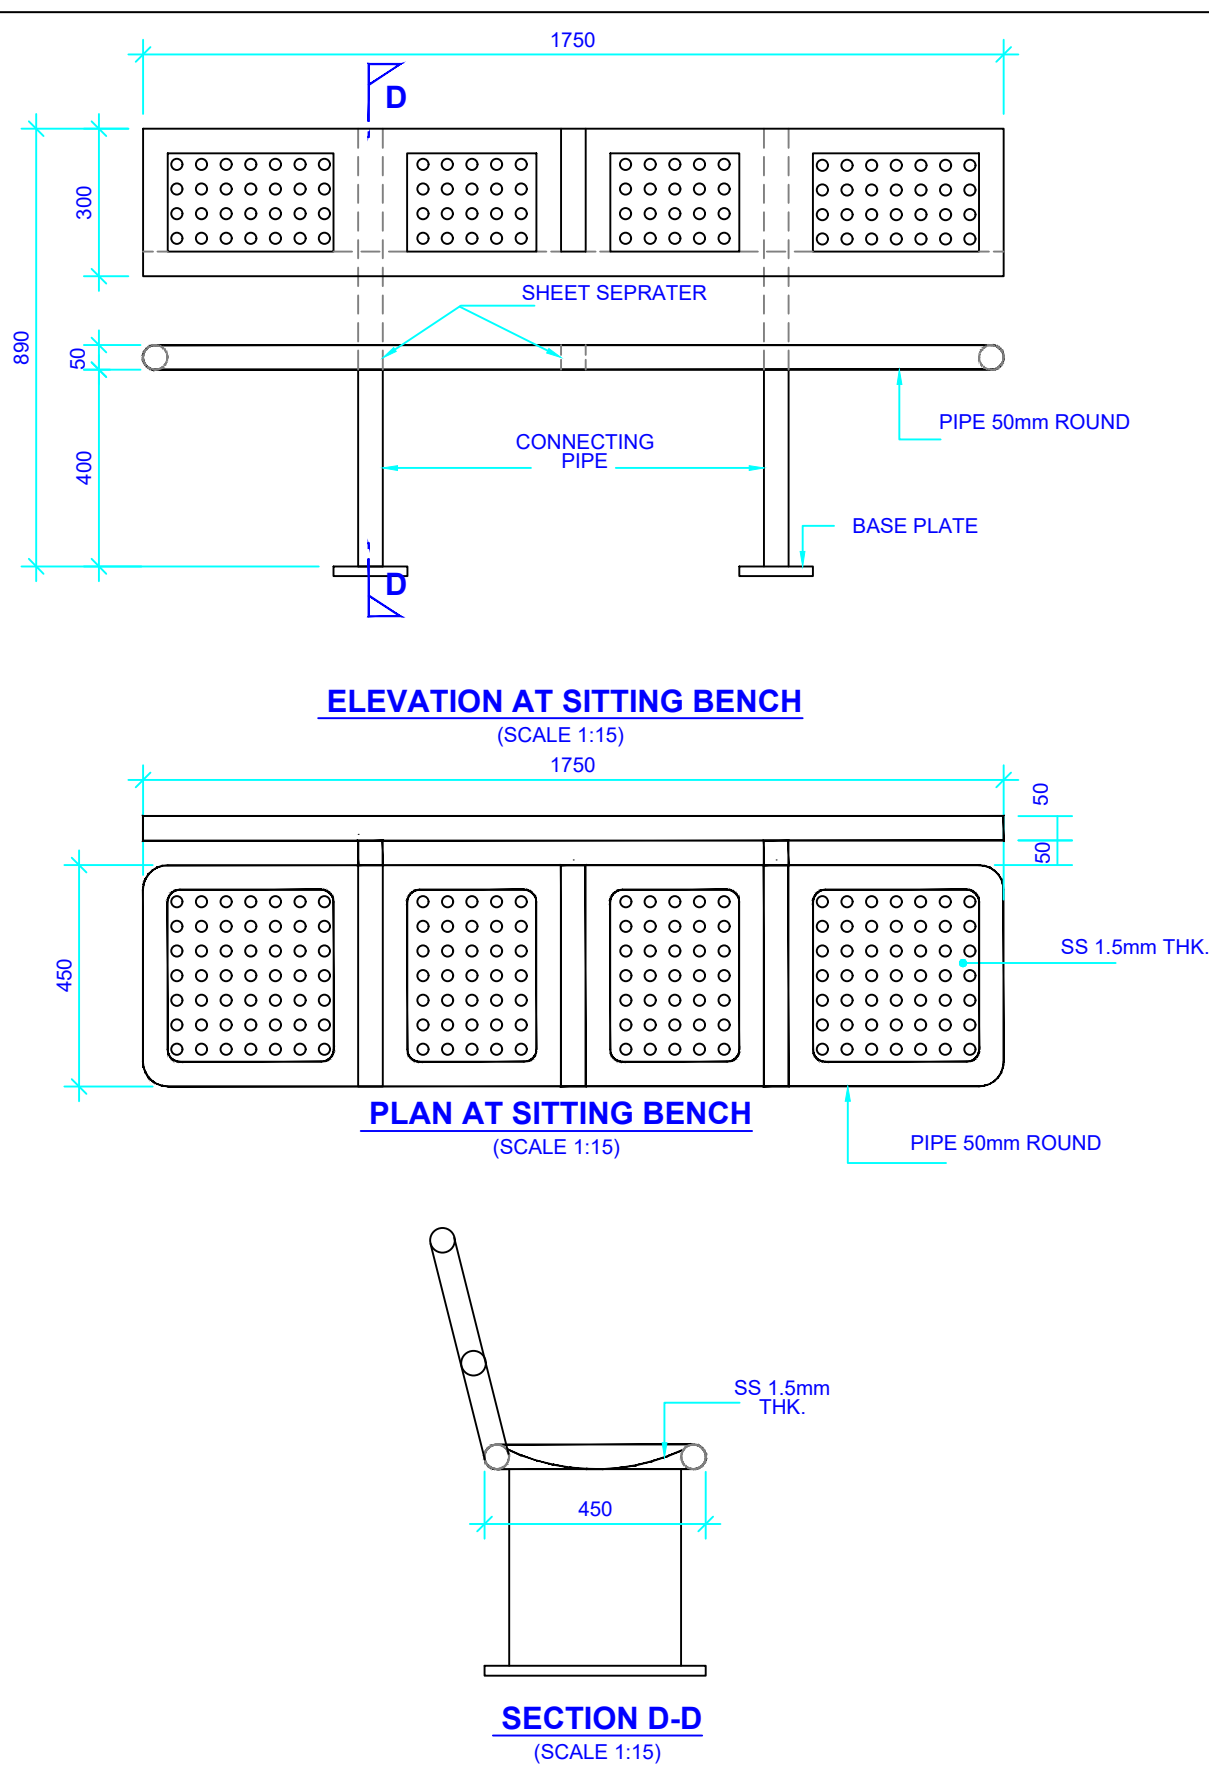

DATE	23-02-2022	SIGN	
DRAWN	VRP		
CHECKED	AKD		
DESIGNED	AKD		
CHECKED	BNV		
APPROVED	UMD		
JOB NO.:R&B-NH-TELANGANA-1	SCALE AS SHOWN	REV. NO.	DATE OF ISSUE

REVISION DETAILS

DRAWN DES. CHKD. APRD.

CLIENT:

REGIONAL OFFICE HYDERABAD
MINISTRY OF ROAD
TRANSPORT & HIGHWAY (MORTH)
R&B Office Complex ,Errum Manzil,
Hyderabad, Telangana 500082



PROJECT: CONSTRUCTION OF ICONIC HYBRID CABLE STAYED AND SUSPENSION BRIDGE ACROSS KRISHNA RIVER ON NH -167K (DESIGN CHAINAGE 87+360 TO 88+437 IN THE STATE OF TELANGANA AND ANDHRA PRADESH UNDER EPC MODE UNDER NH(O)

TITLE: TYPICAL CROSS SECTION OF MAJOR BRIDGE ACROSS KRISHNA RIVER

DRG. NO: R&B-NH-TELANGANA-1/NH-167K-KALWAKURTHY-TELANGANA-AND-ANDHRA-PRADESH-RD/GEN/100/SHEET 2 OF 2

REV. R0 A1

N OF T -00 OF 00