


PLAN & PROFILE

← Hassan


Bilikere →

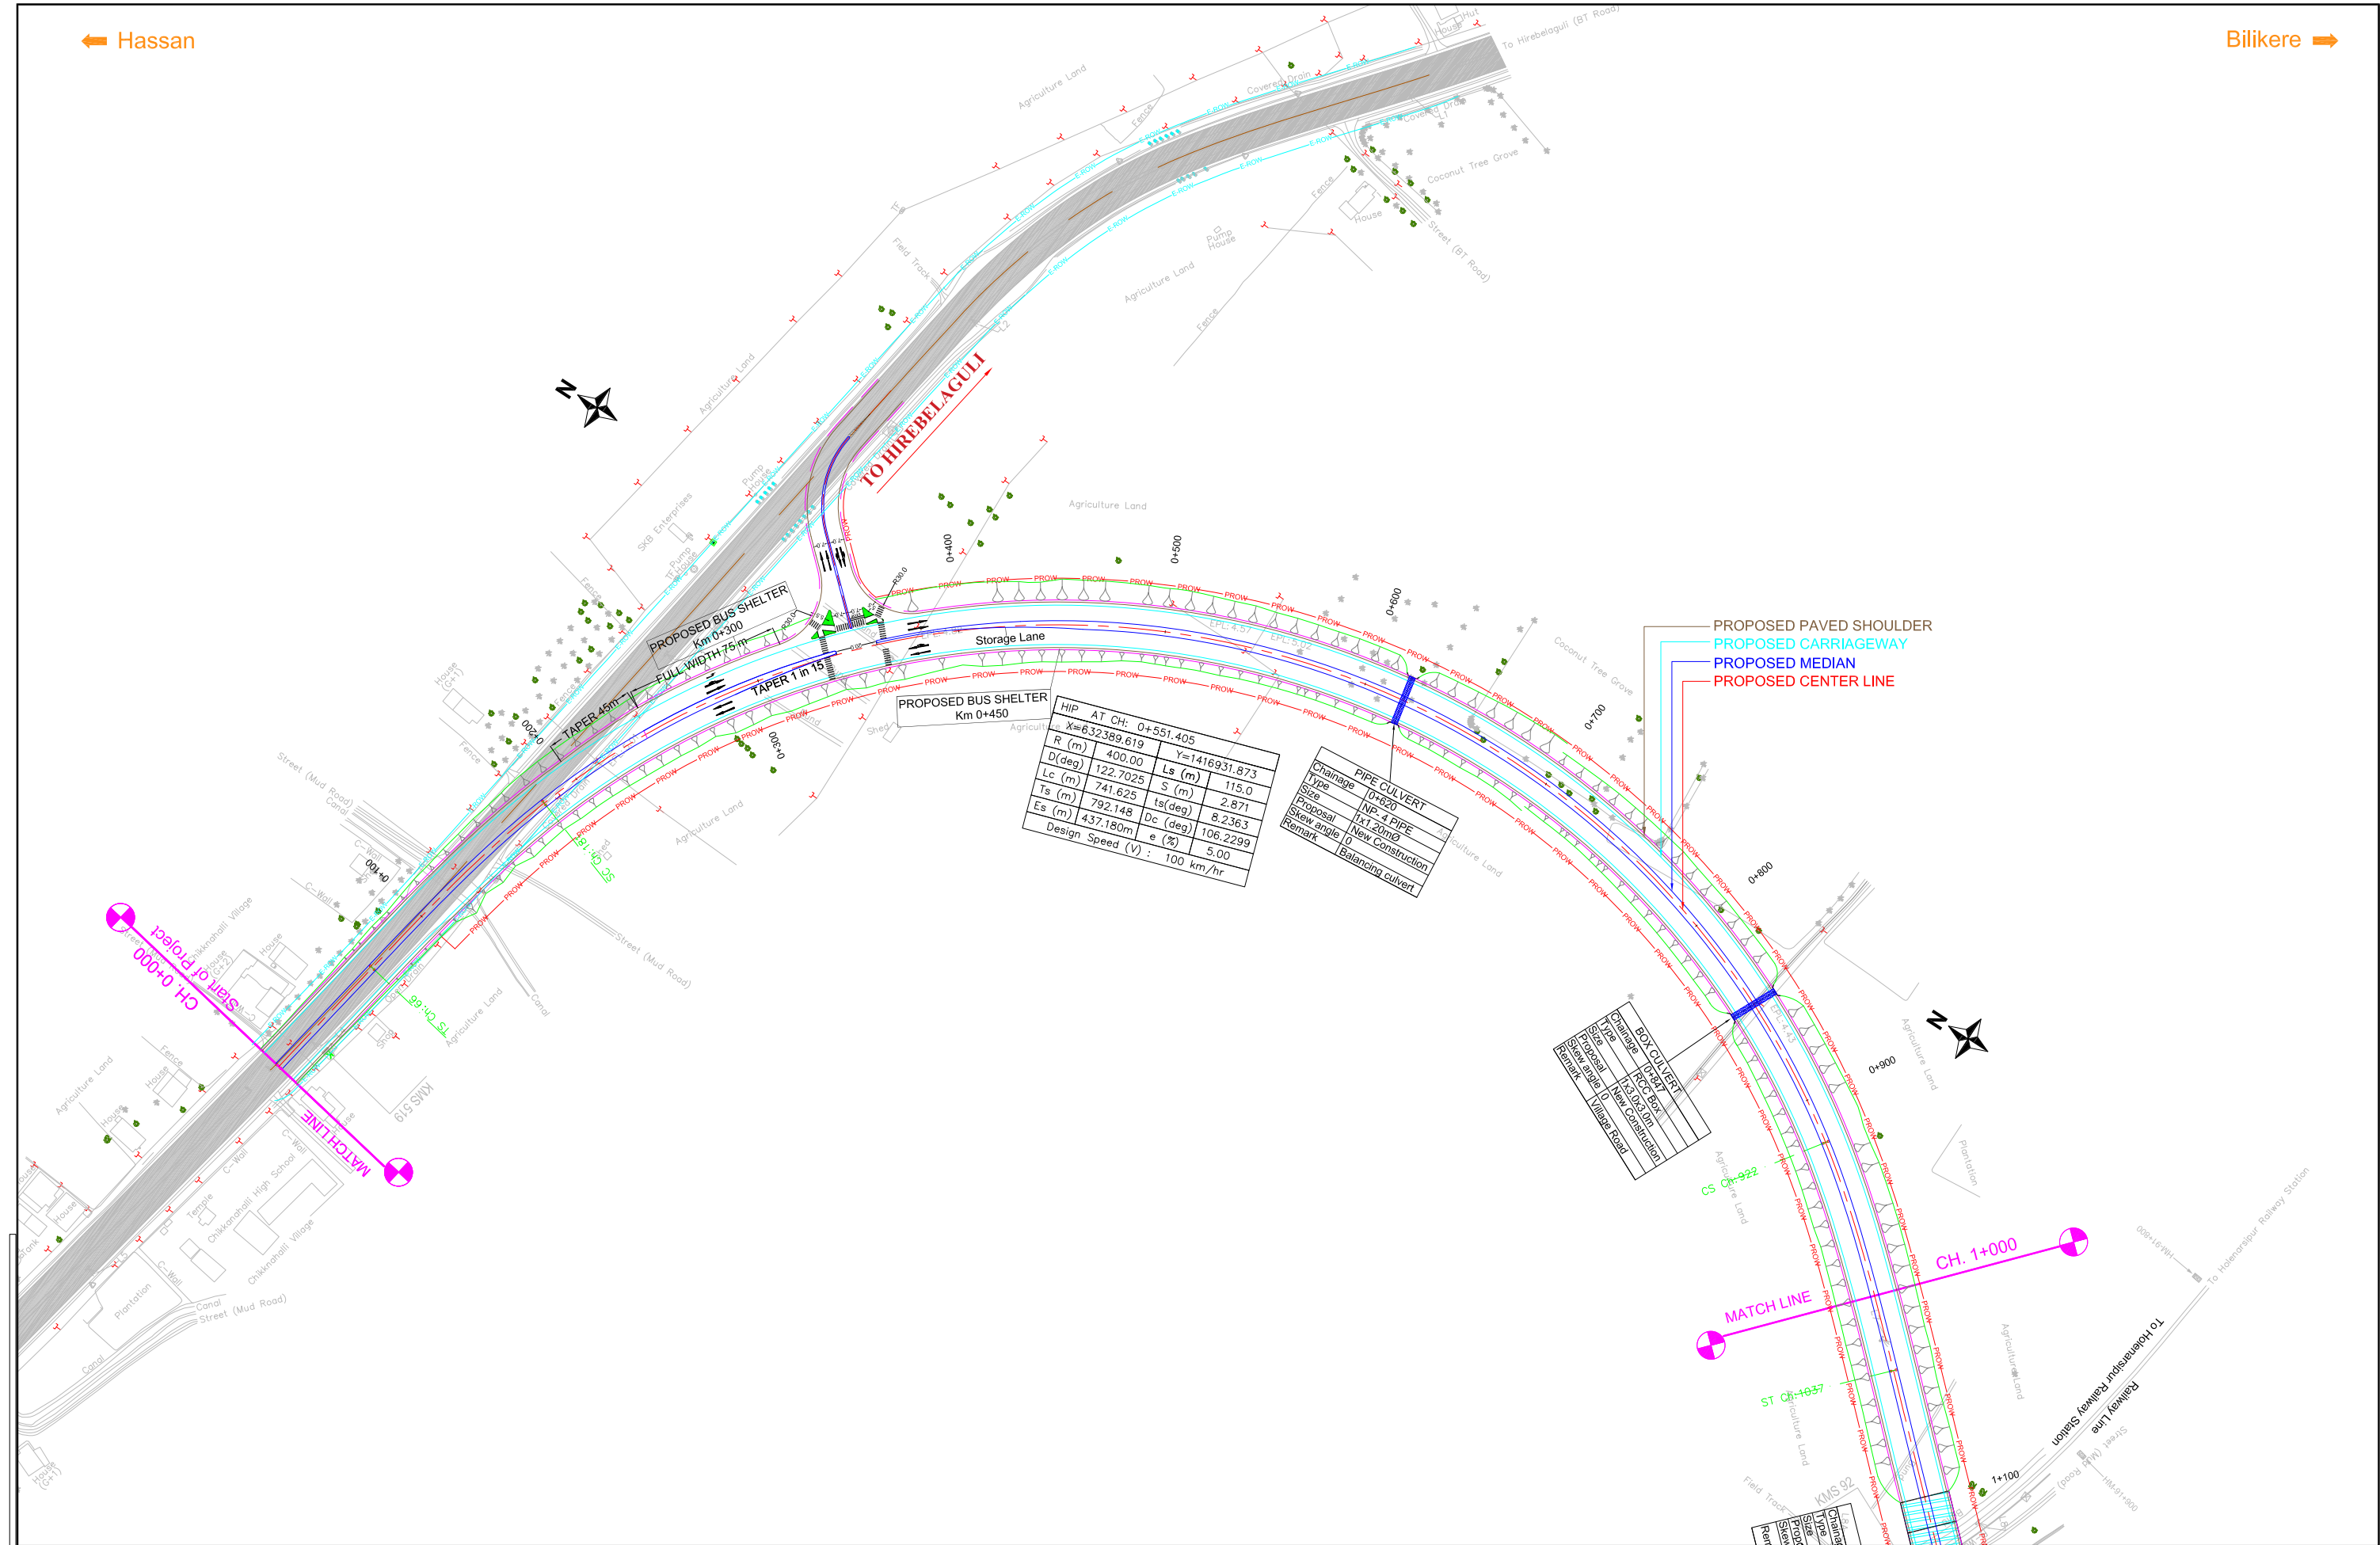

						Client: PWD- National Highways, Hassan Division (Government of Karnataka)		Consultant: INDIAN TECHNOCRAT LIMITED In Association with Vistaara Infra Consultants New Delhi - 110 070, Ph. : 011-49531100, Email: info@itl.net.in		Project: Construction of Bypass to the Holenarasipura Town from Km 87.280 (near Chikkanahalli) to Km 97.580 (Near Hullahalli) on NH-373 in the State of Karnataka on EPC mode under NH(O) Annual Plan 2023-24		Title: PLAN & PROFILE Km 0+000 to Km 1+000			
RO 03.01.24 INITIAL SUBMISSION						DRG. NO. 23-102/ITL/NH373/HNP/HW/P & P-01		DATE: 03.01.2024		SCALE:		SHEET NO:		REV : R0	
NO. DATE REVISION/PURPOSE DRAWN CHECKED APPROVED						DESIGN RC		DRAWN ST		CHECKED AB		APPROVED ST			

← Hassan

Bilikere →

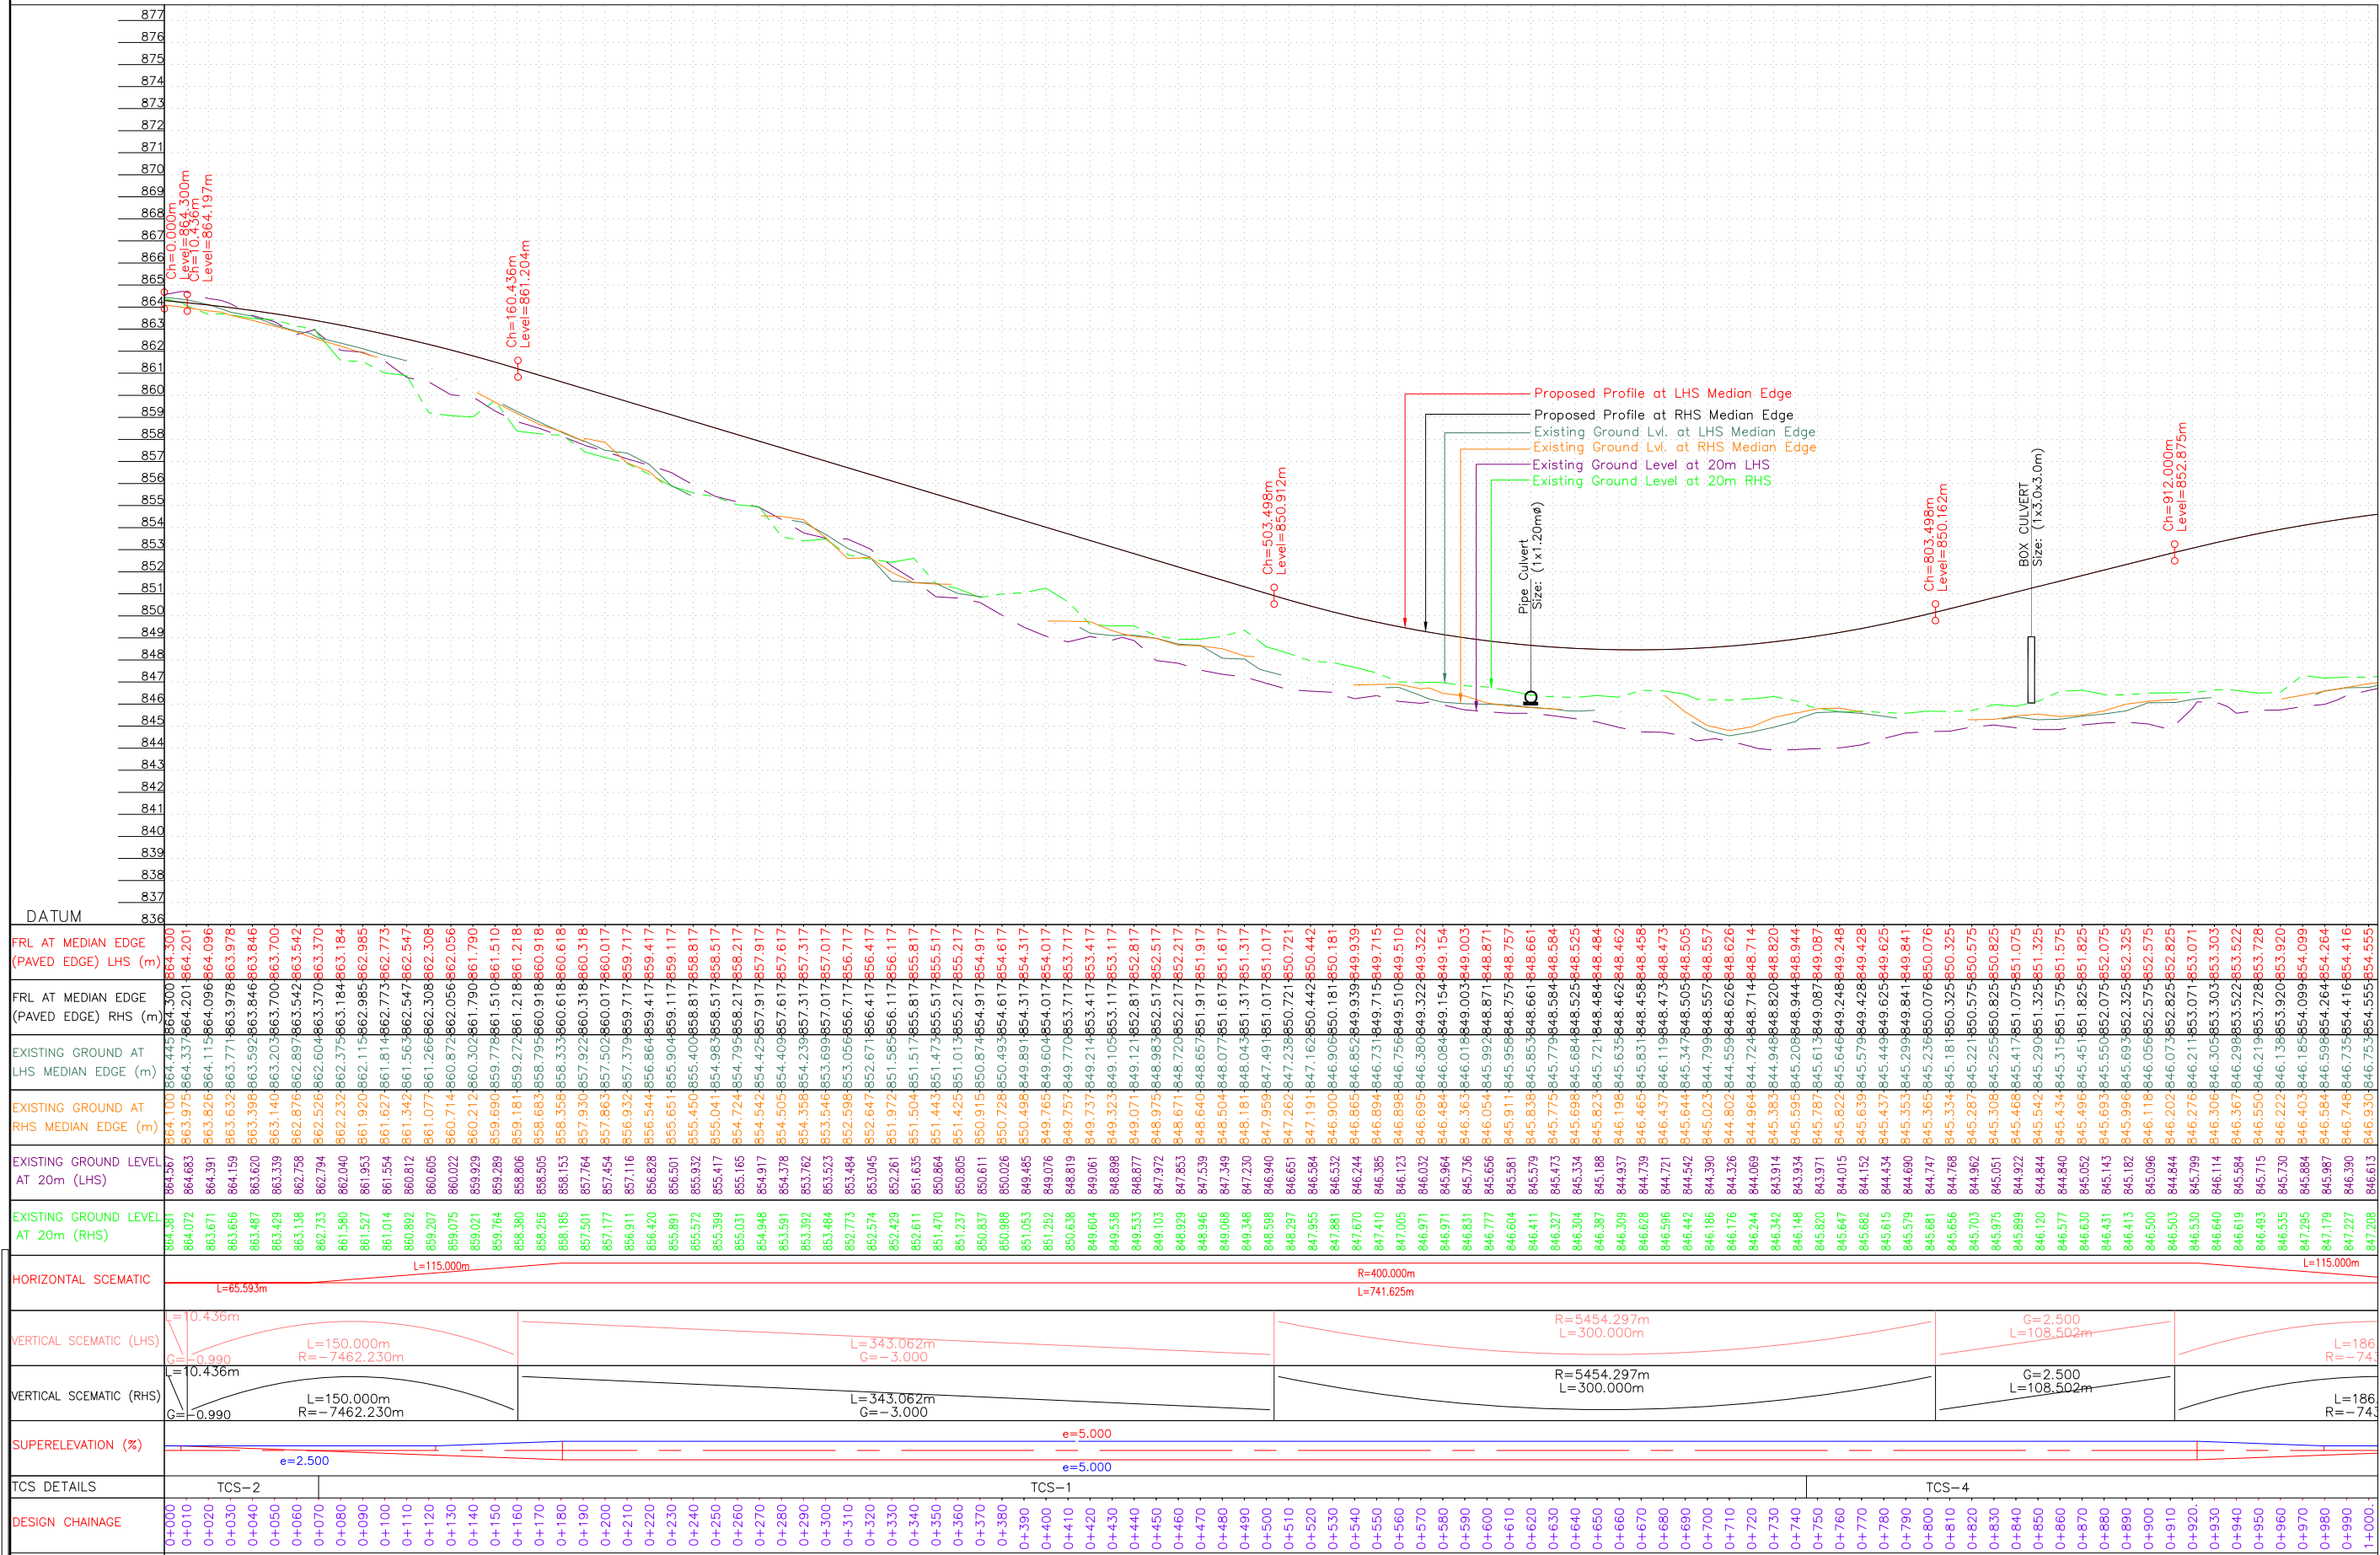


						Client: PWD- National Highways, Hassan Division (Government of Karnataka)		Consultant: INDIAN TECHNOCRAT LIMITED In Association with Vistaara Infra Consultants New Delhi - 110 070, Ph. : 011-49531100, Email: info@itl.net.in		Project: Construction of Bypass to the Holenarasipura Town from Km 87.280 (near Chikkanahalli) to Km 97.580 (Near Hullahalli) on NH-373 in the State of Karnataka on EPC mode under NH(O) Annual Plan 2023-24		Title: PLAN & PROFILE Km 0+000 to Km 1+000							
												DRG. NO. 23-102/ITL/NH373/HNP/HW/P&P- 01A							
												DATE: 03.01.2024		SCALE:		SHEET NO:		REV : R0	
												DESIGN RC		DRAWN YS		CHECKED AB		APPROVED SA	

RO	03.01.24	INITIAL SUBMISSION			
NO.	DATE	REVISION/PURPOSE	DRAWN	CHECKED	APPROVED

← Hassan

Bilikere →

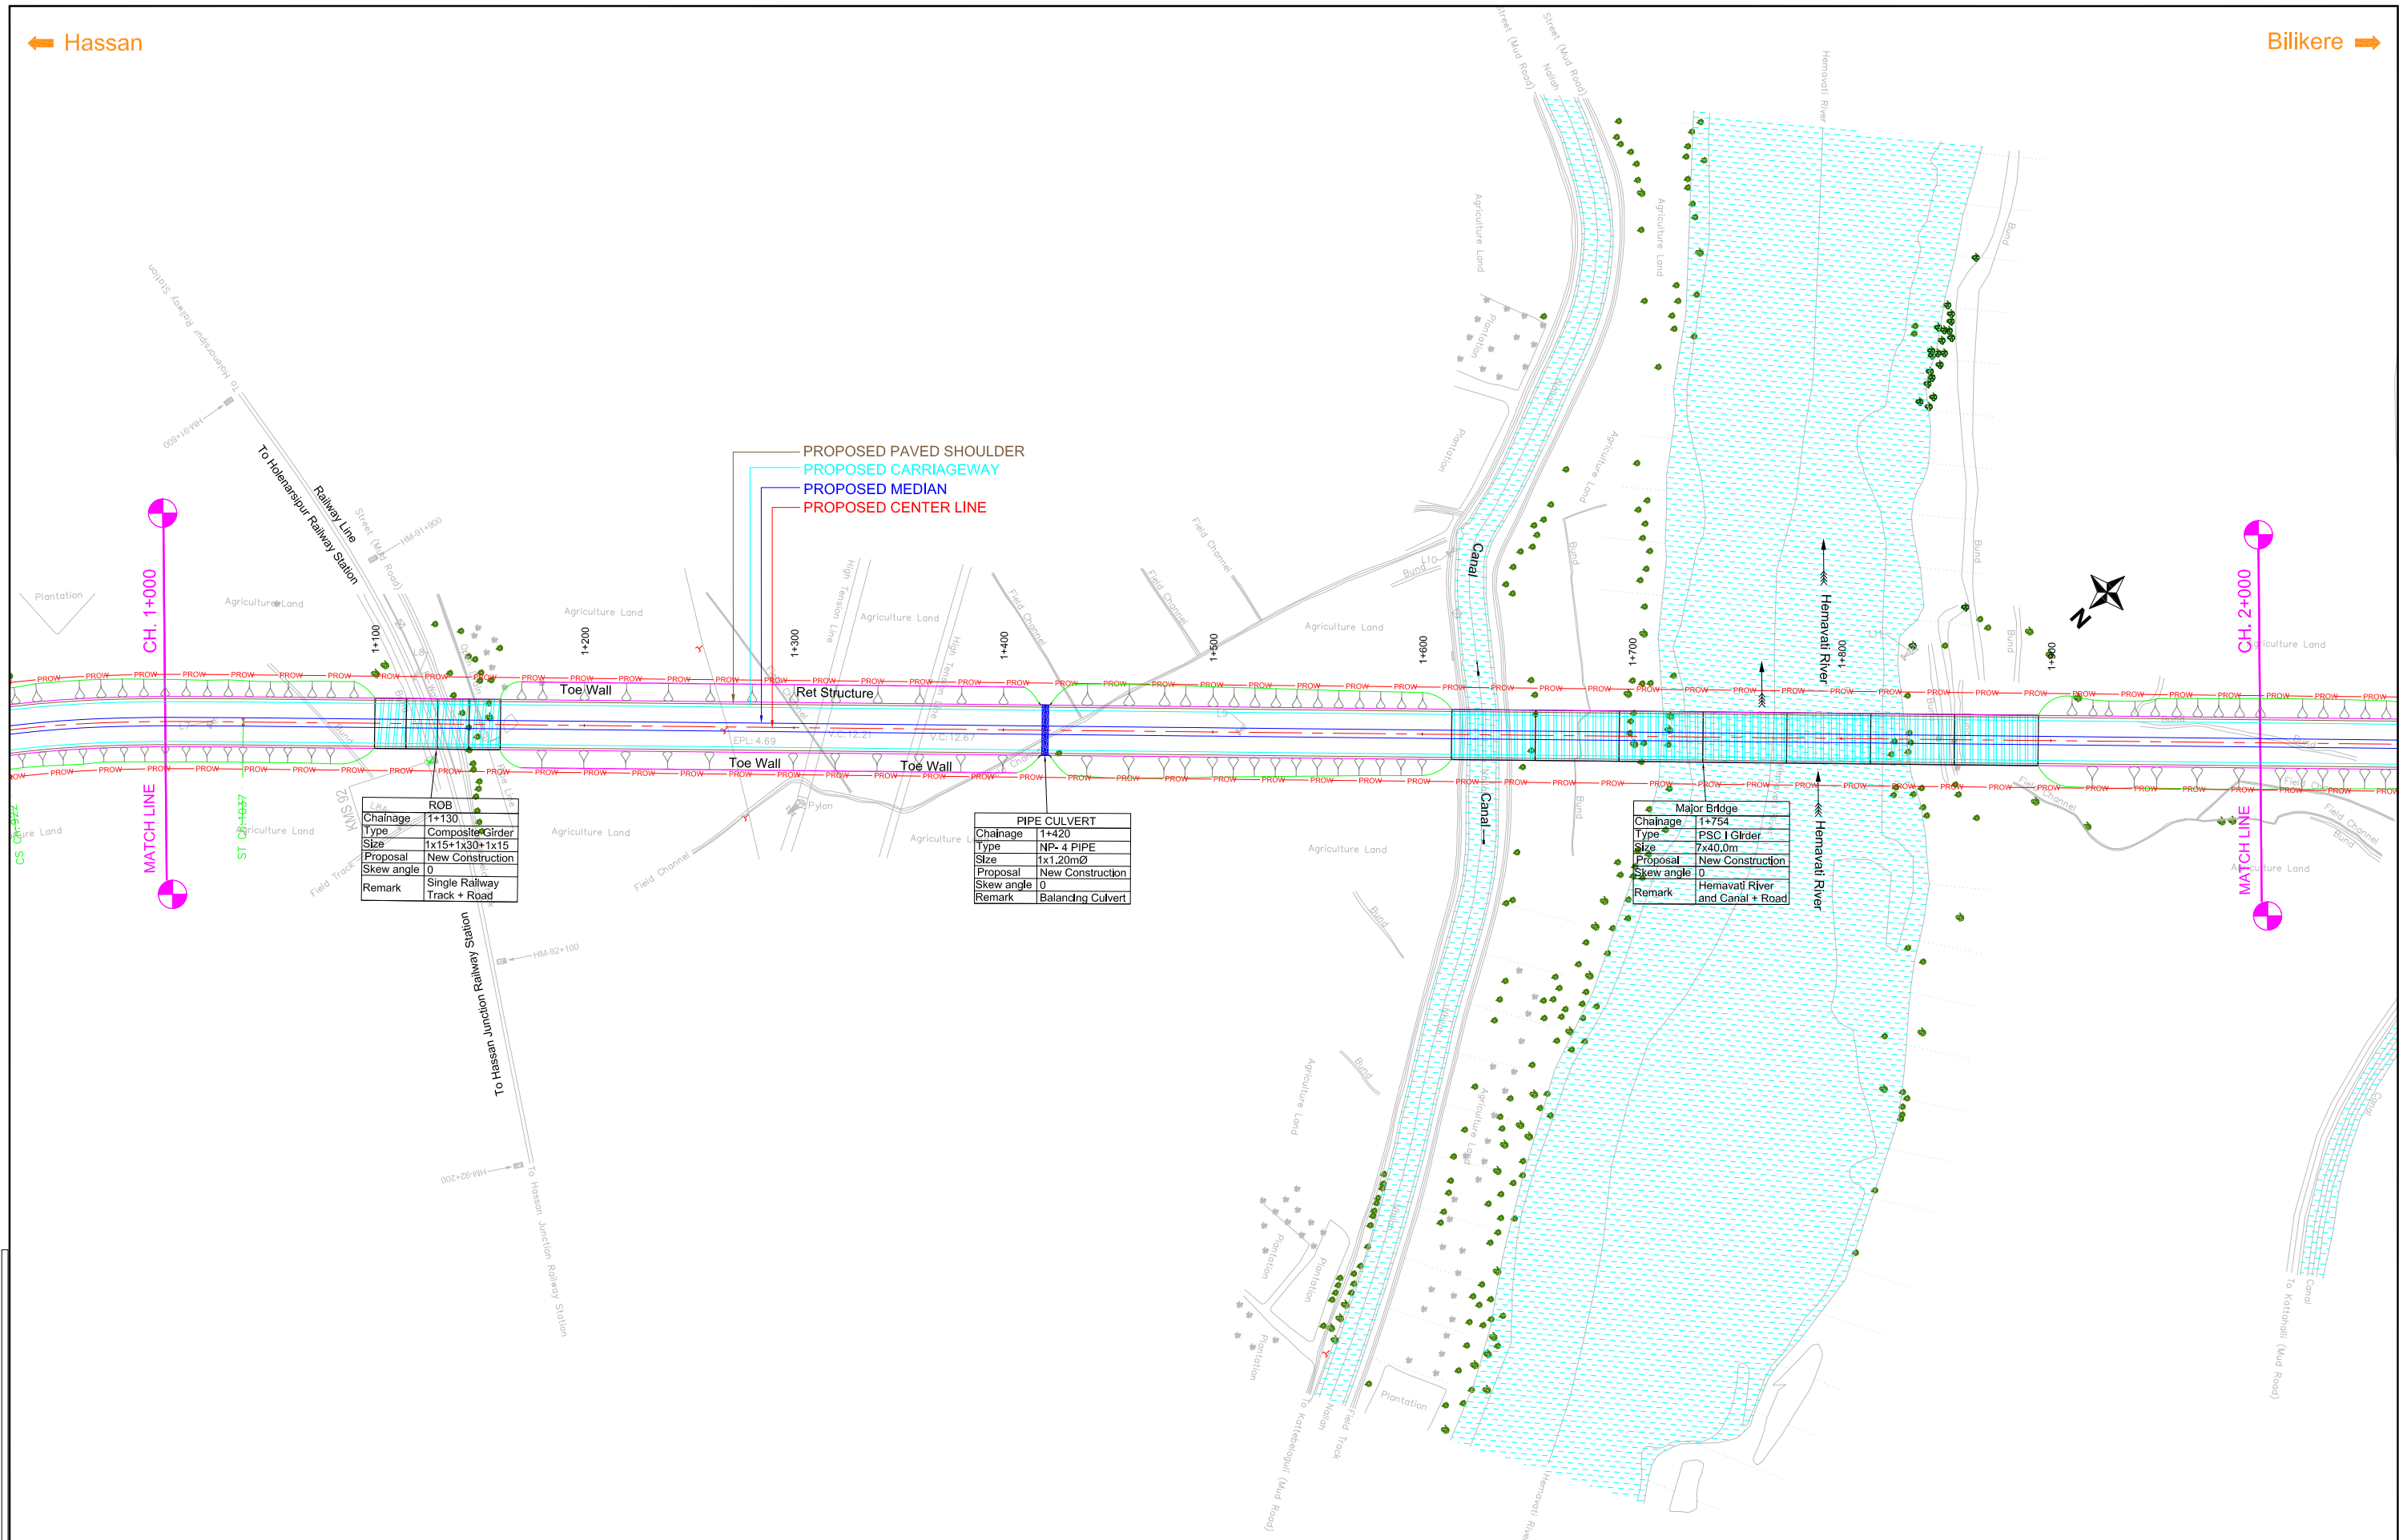

NO.	DATE	REVISION/PURPOSE	DRAWN	CHECKED	APPROVED
RO	03.01.24	INITIAL SUBMISSION			


Client: **PWD- National Highways,**
Hassan Division
(Government of Karnataka)



Consultant: **INDIAN TECHNOCRAT LIMITED**
In Association with
Vistaara Infra Consultants
New Delhi - 110 070, Ph. : 011-49531100,
Email: info@itl.net.in





Project: **Construction of Bypass to the Holenarasipura Town from Km 87.280 (near Chikkanahalli) to Km 97.580 (Near Hullahalli) on NH-373 in the State of Karnataka on EPC mode under NH(O) Annual Plan 2023-24**

Title: PLAN & PROFILE Km 1+000 to Km 2+000			
DRG. NO. 23-102/ITL/NH373/HNP/HW/P&P-02			
DATE: 03.01.2024	SCALE:	SHEET NO:	REV : R0
DESIGN RC	DRAWN YS	CHECKED AB	APPROVED SA


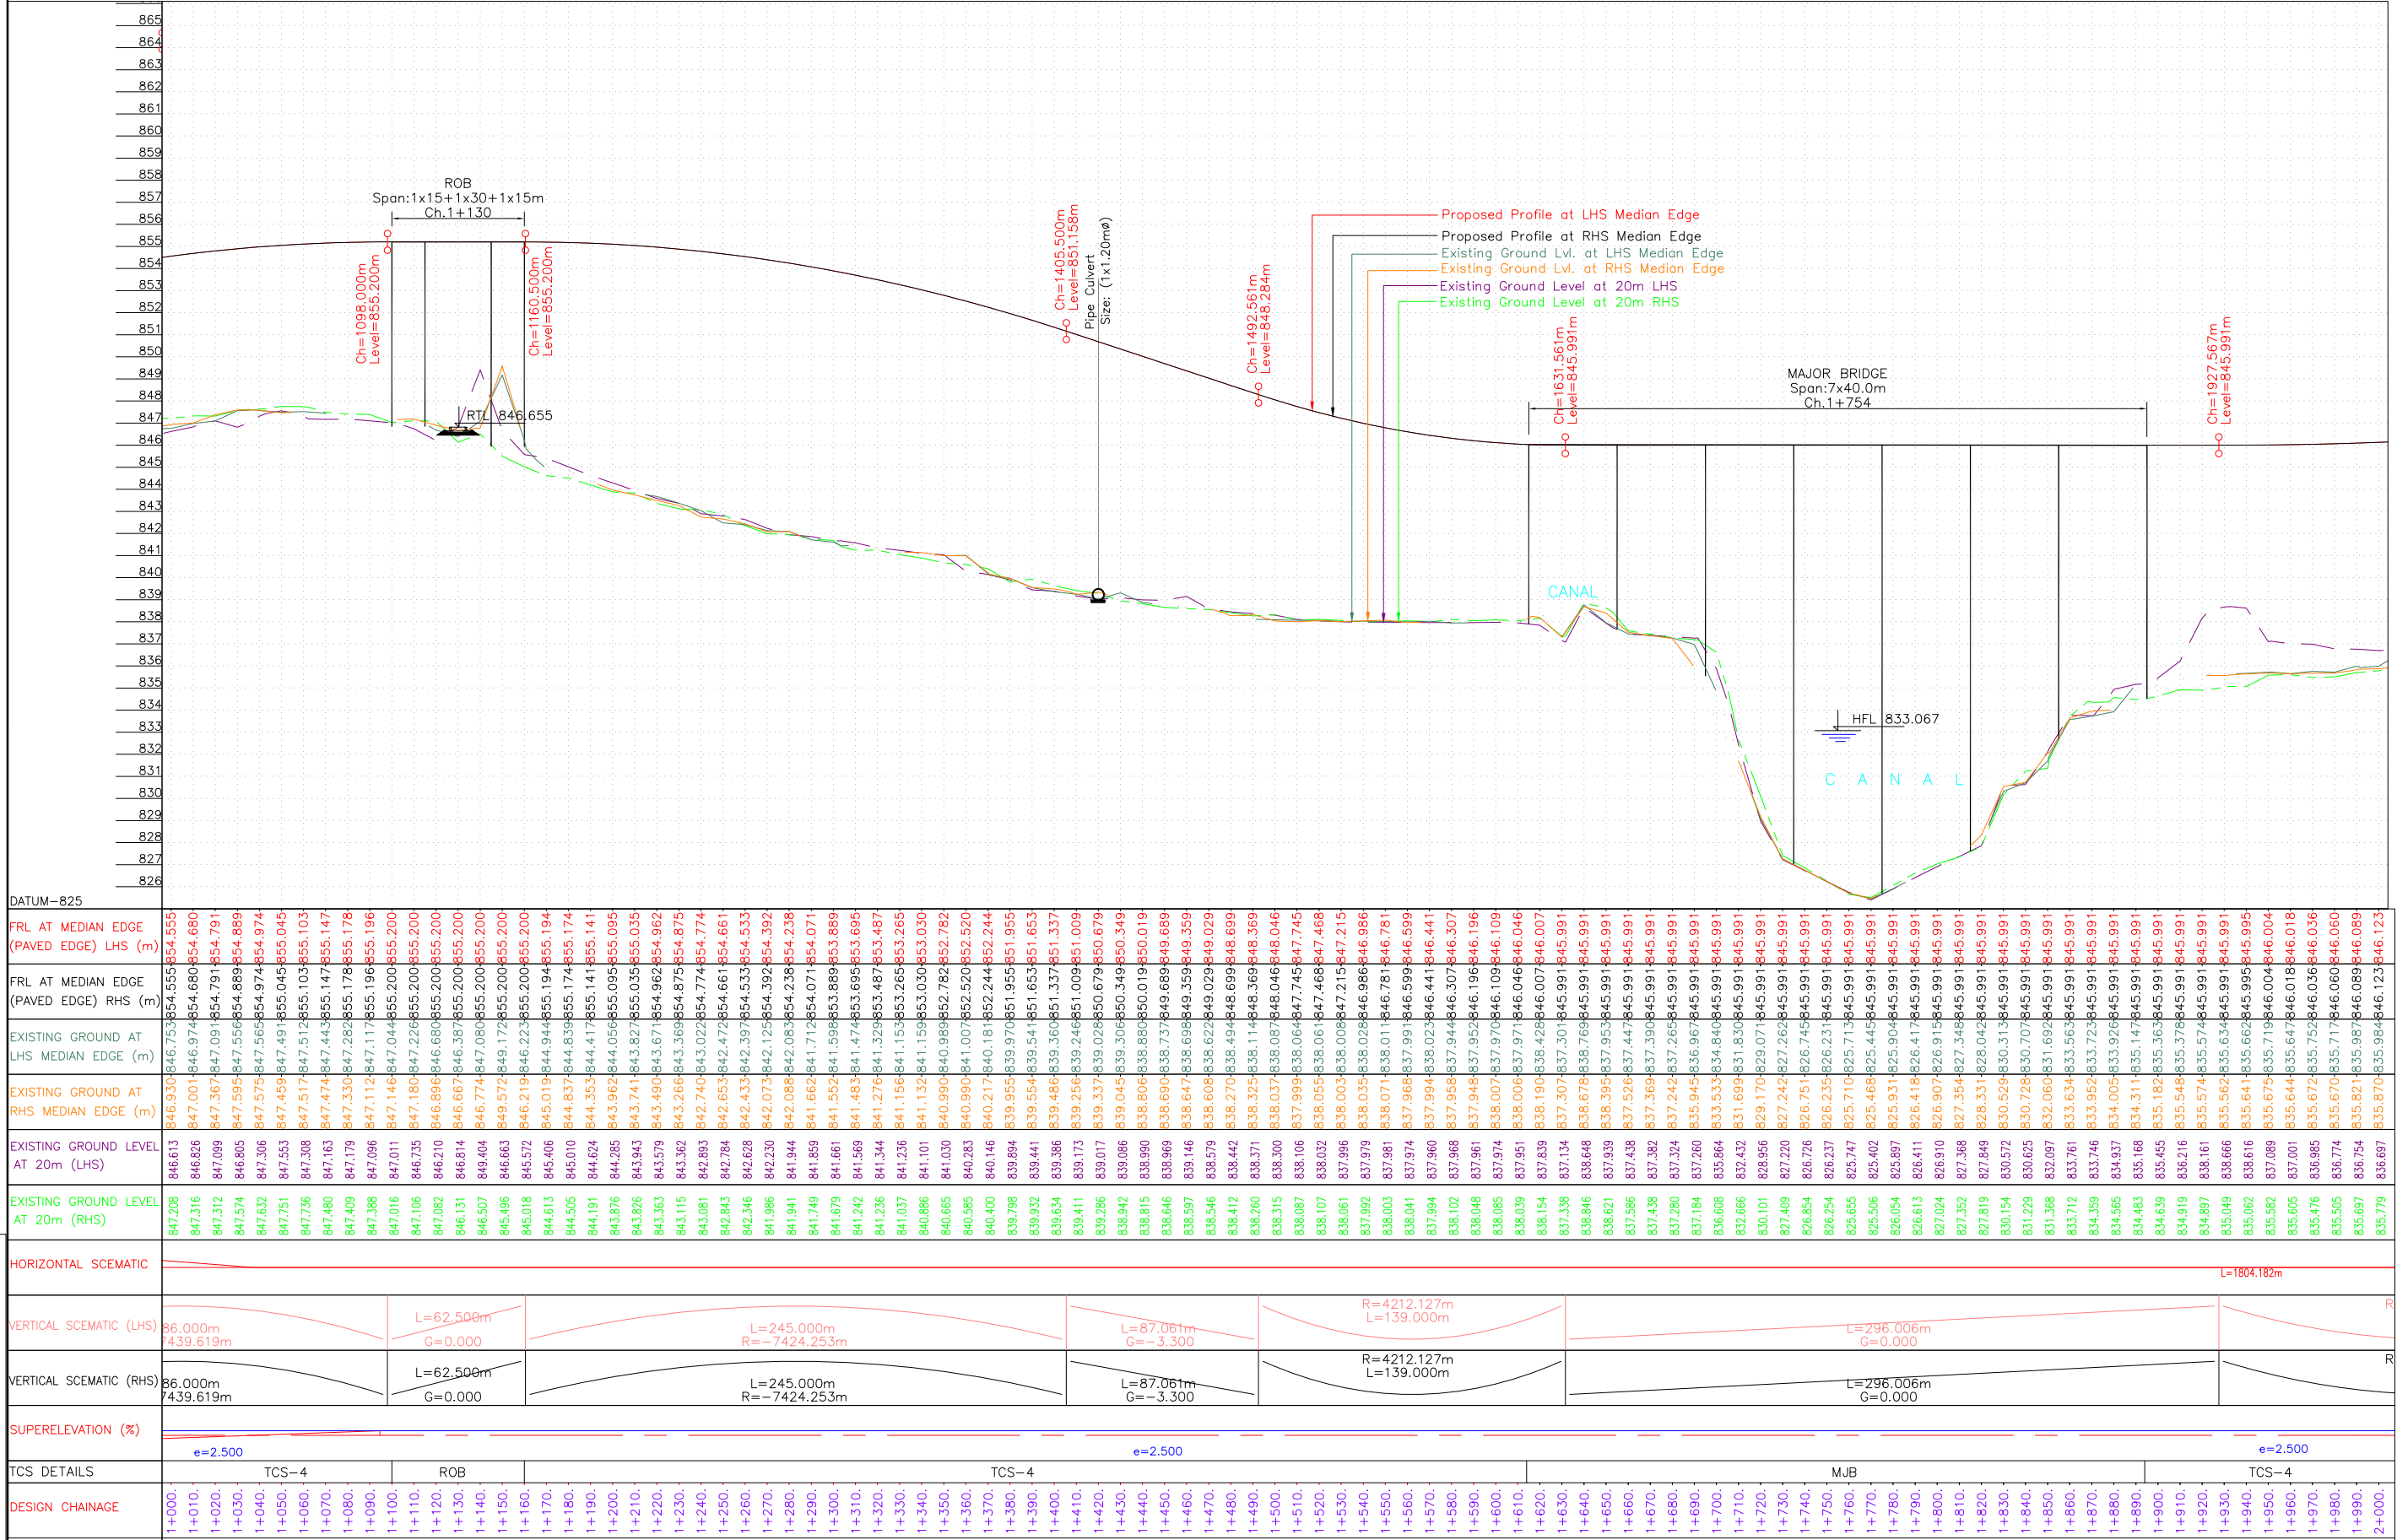


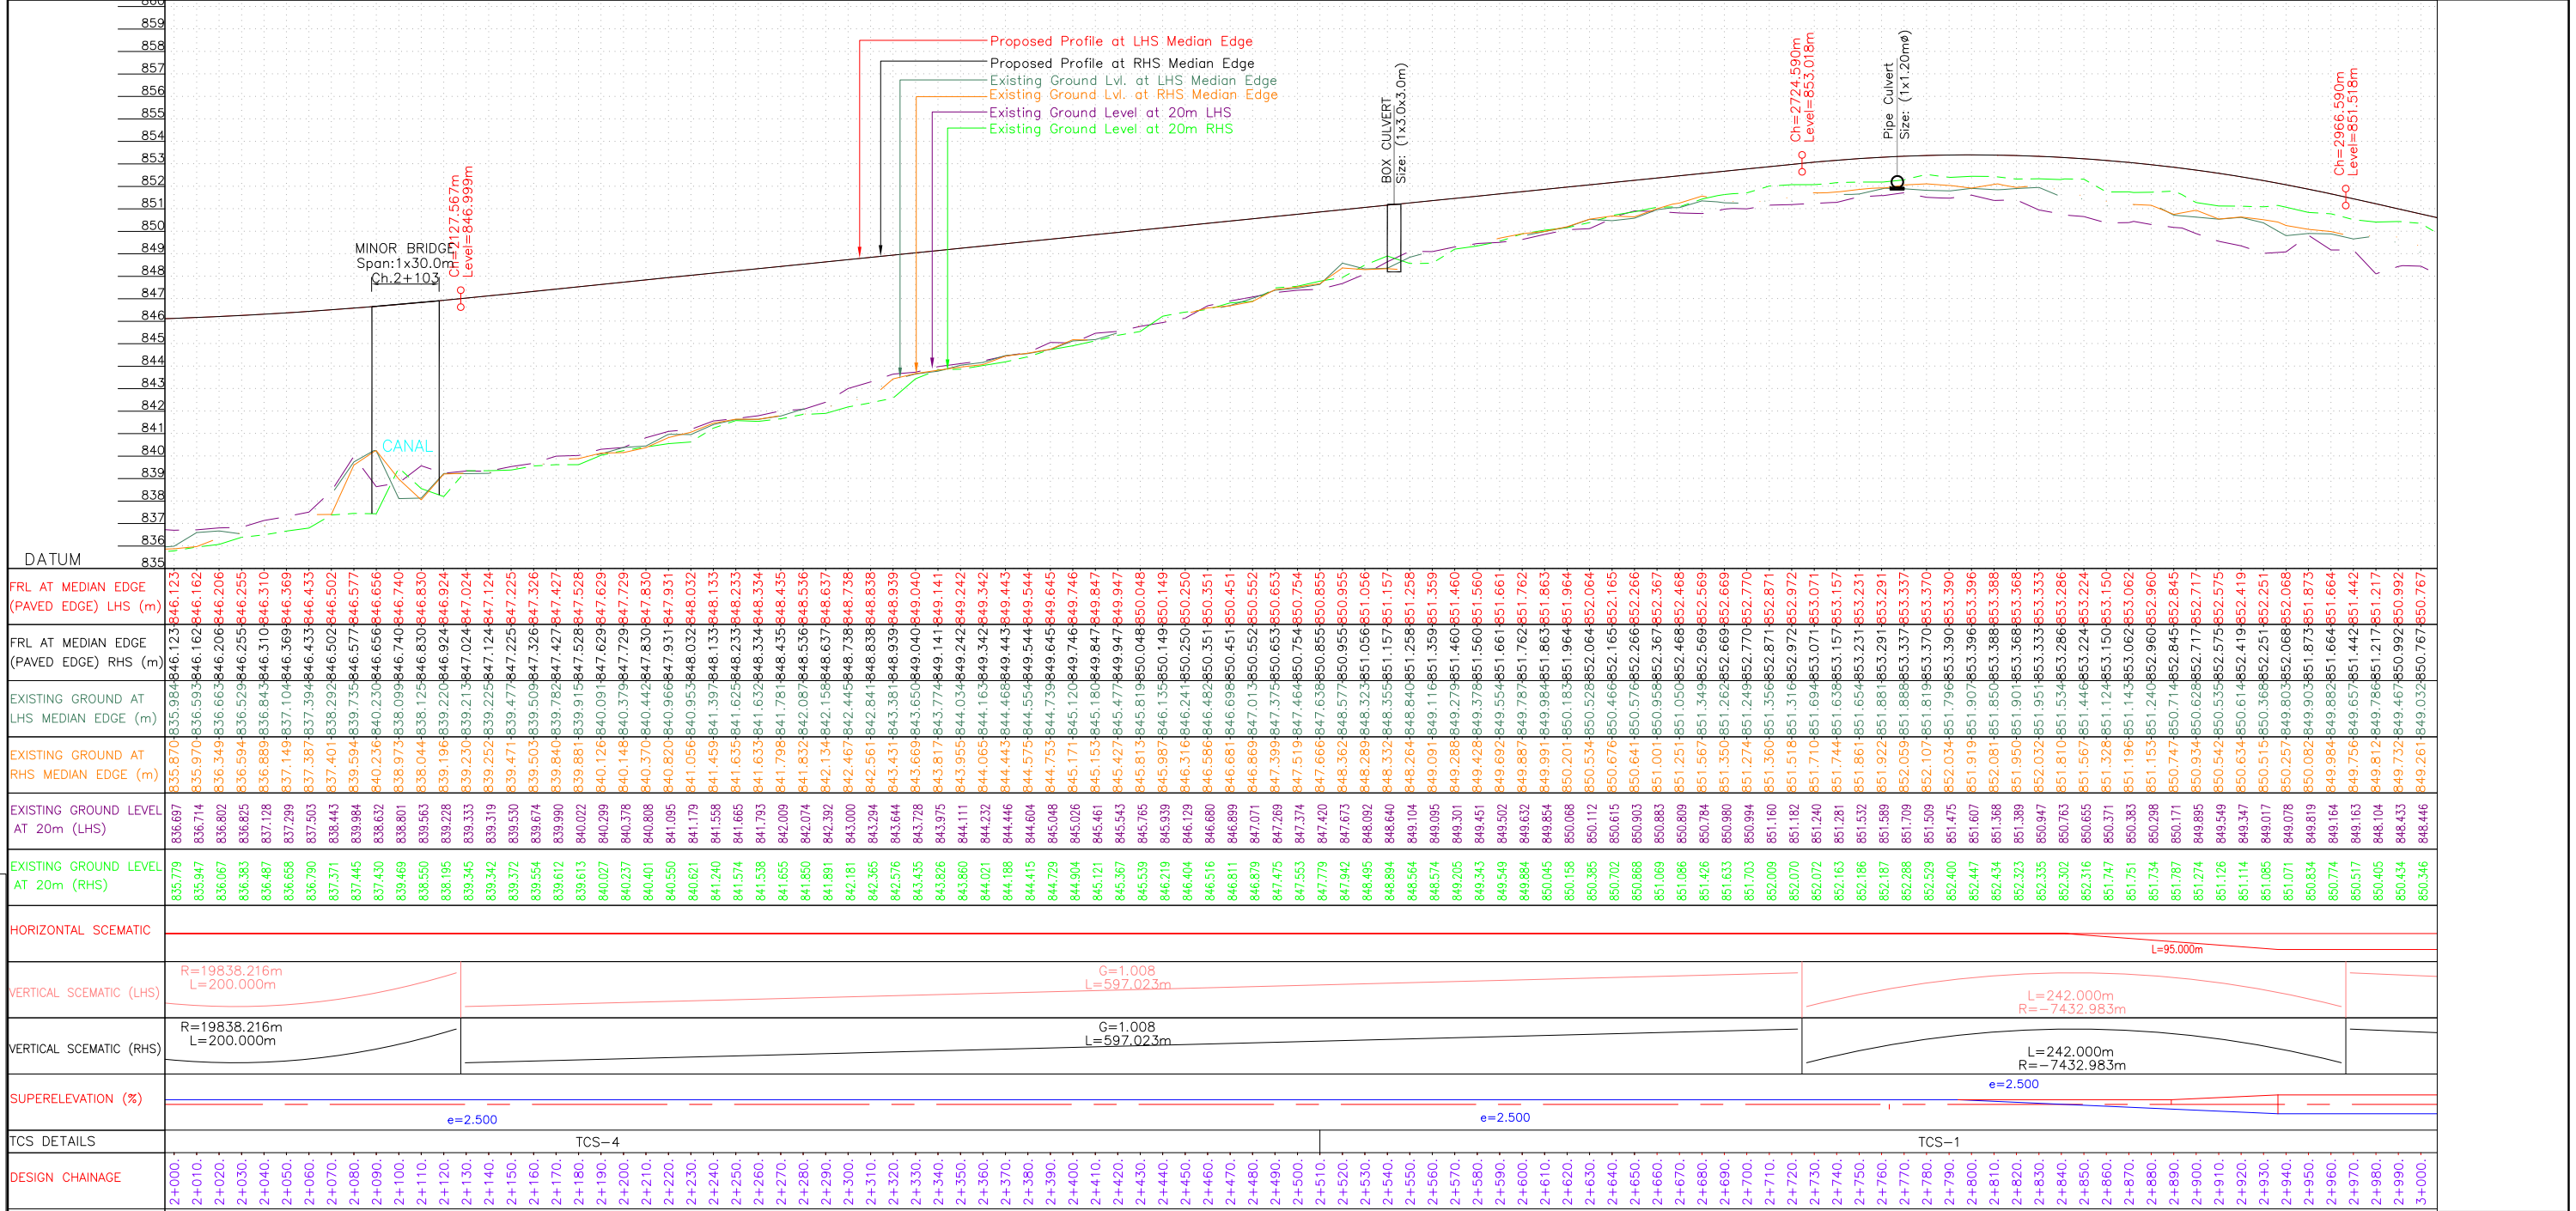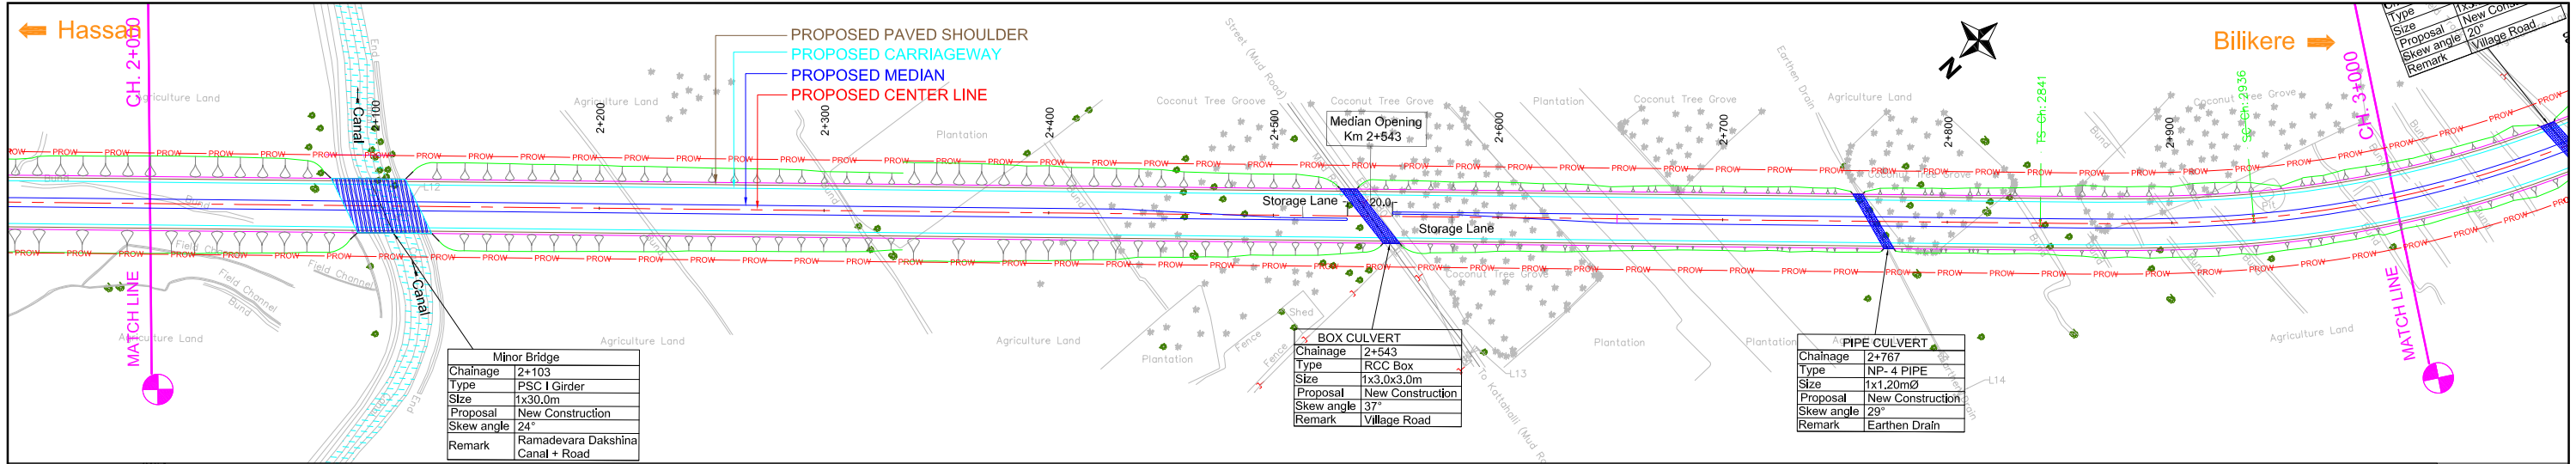

Client: PWD- National Highways, Hassan Division (Government of Karnataka)					Consultant: INDIAN TECHNOCRAT LIMITED In Association with Vistaara Infra Consultants New Delhi - 110 070, Ph. : 011-49531100, Email: info@itl.net.in					Project: Construction of Bypass to the Holenarasipura Town from Km 87.280 (near Chikkanahalli) to Km 97.580 (Near Hullahalli) on NH-373 in the State of Karnataka on EPC mode under NH(O) Annual Plan 2023-24					Title: PLAN & PROFILE Km 2+000 to Km 3+000				
DRG. NO. 23-102/ITL/NH373/HNP/HW/P&P-03					DATE: 03.01.2024					SCALE:					SHEET NO:				
DESIGN PC					DRAWN JS					CHECKED AB					REV : R0				
APPROVED SA																			

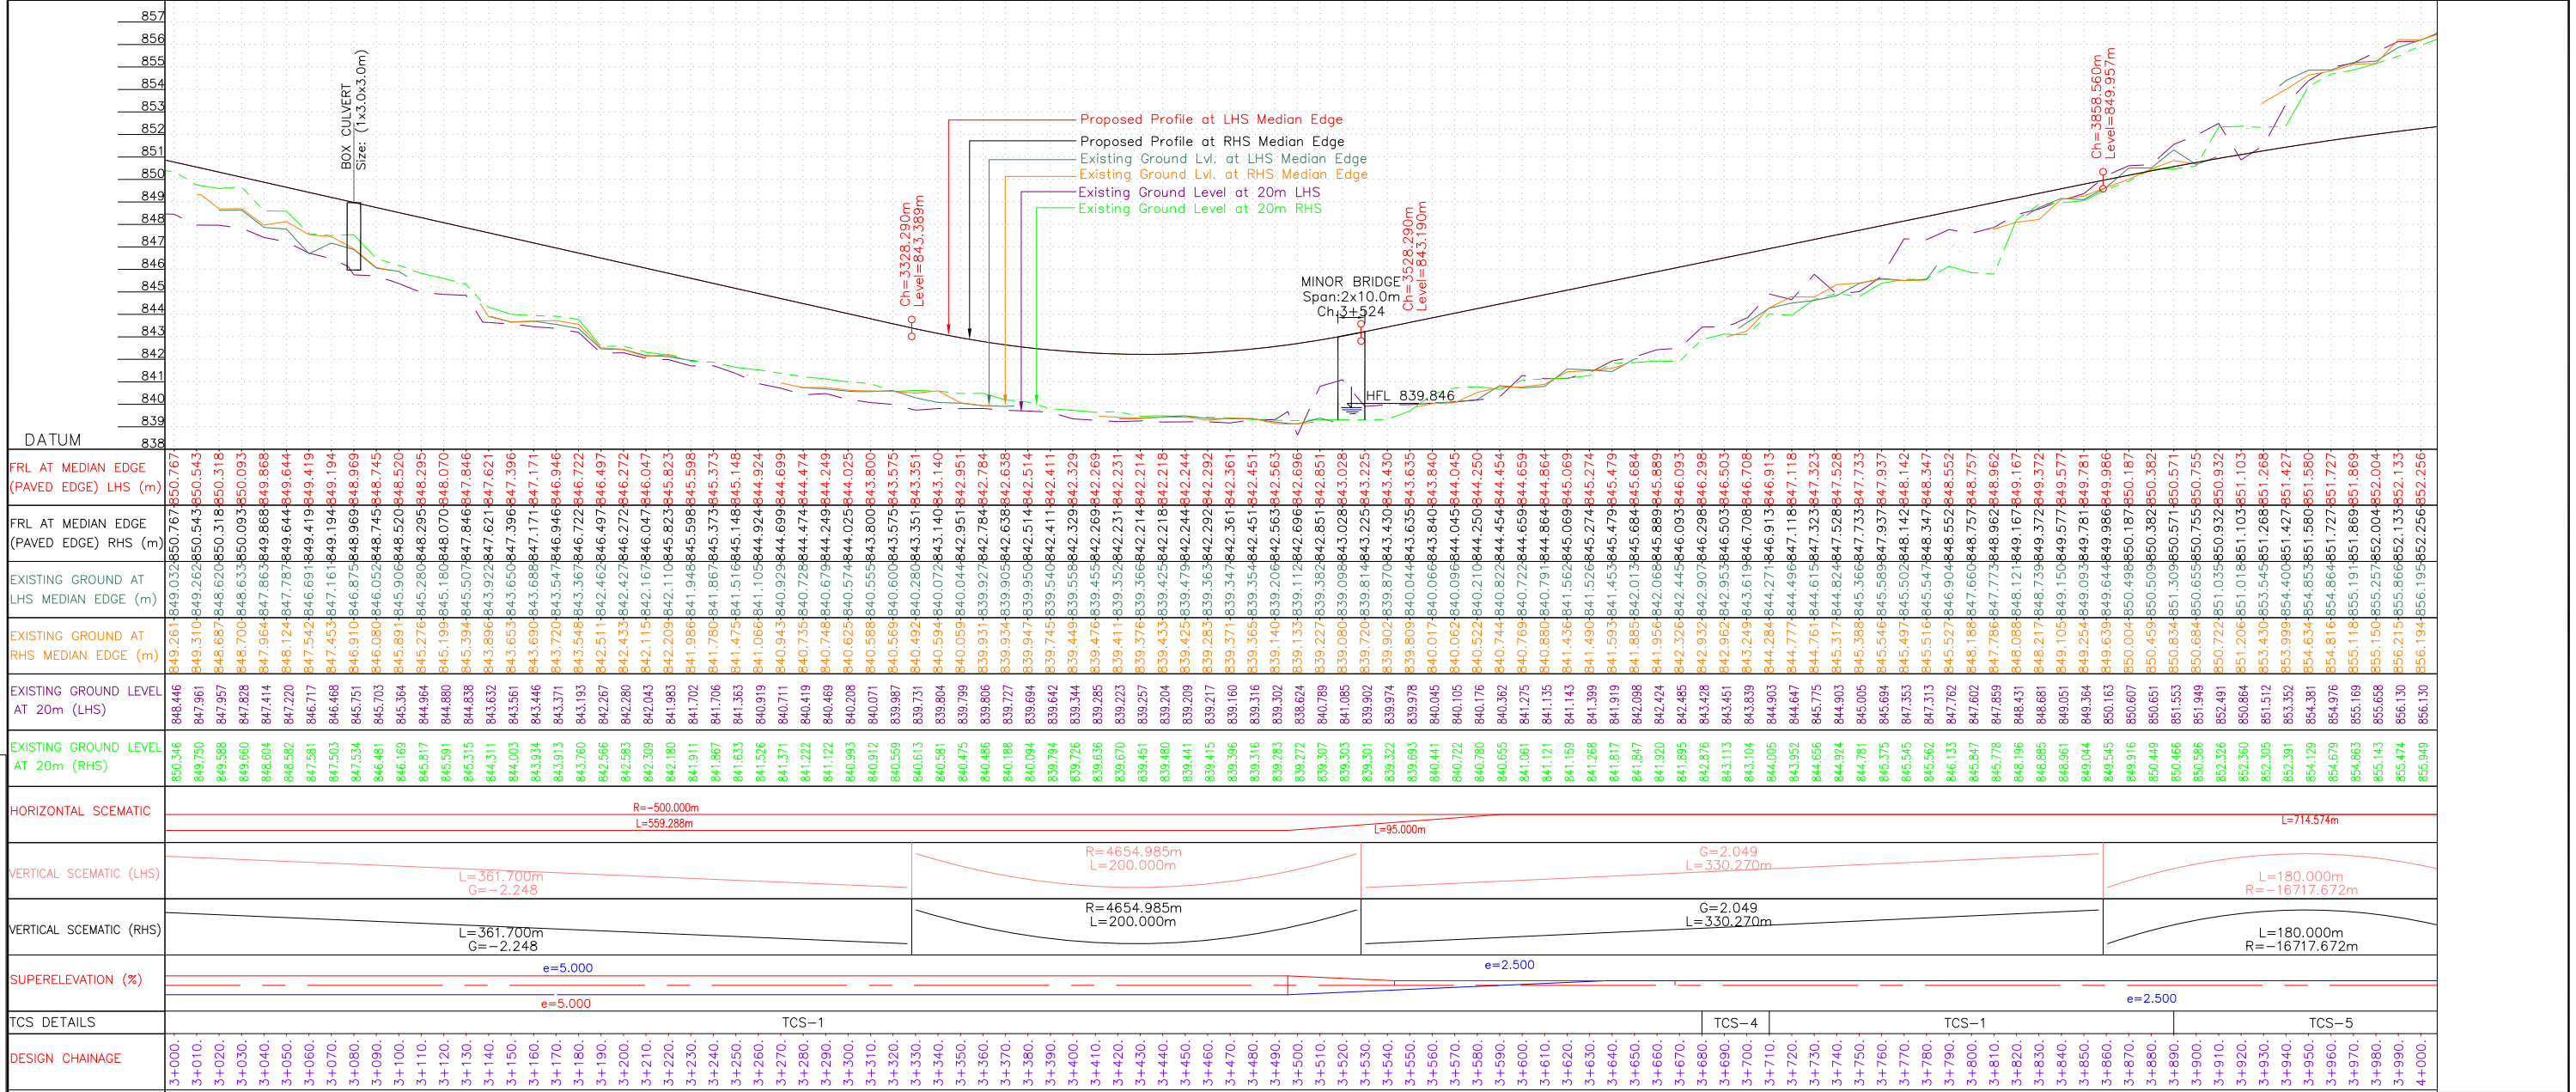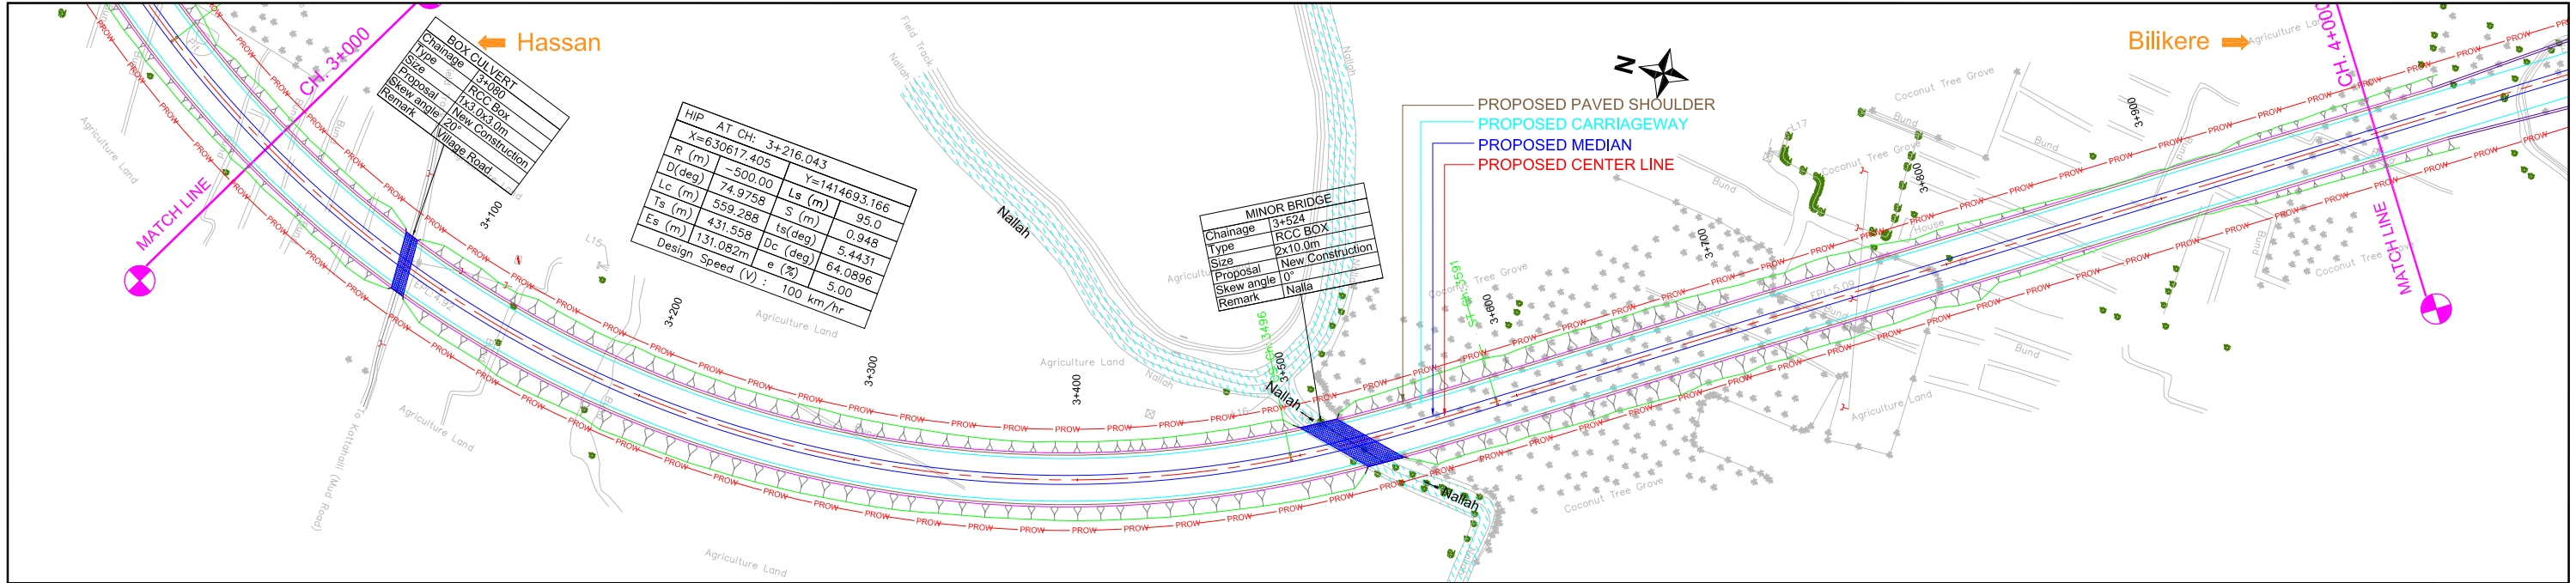

Client: PWD- National Highways, Hassan Division (Government of Karnataka)					Consultant: INDIAN TECHNOCRAT LIMITED In Association with Vistaara Infra Consultants New Delhi - 110 070.Ph. : 011-49531100, Email: info@itl.net.in					Project: Construction of Bypass to the Holenarasipura Town from Km 87.280 (near Chikkanahalli) to Km 97.580 (Near Hullahalli) on NH-373 in the State of Karnataka on EPC mode under NH(O) Annual Plan 2023-24					Title: PLAN & PROFILE Km 3+000 to Km 4+000				
DRG. NO. 23-102/ITL/NH373/HNP/HW/P&P-04					DATE: 03.01.2024					SCALE:					SHEET NO:				
DESIGN					DRAWN					CHECKED					APPROVED				
RO					DATE					REVISION/PURPOSE					DRAWN				
NO.					DATE					REVISION/PURPOSE					DRAWN				

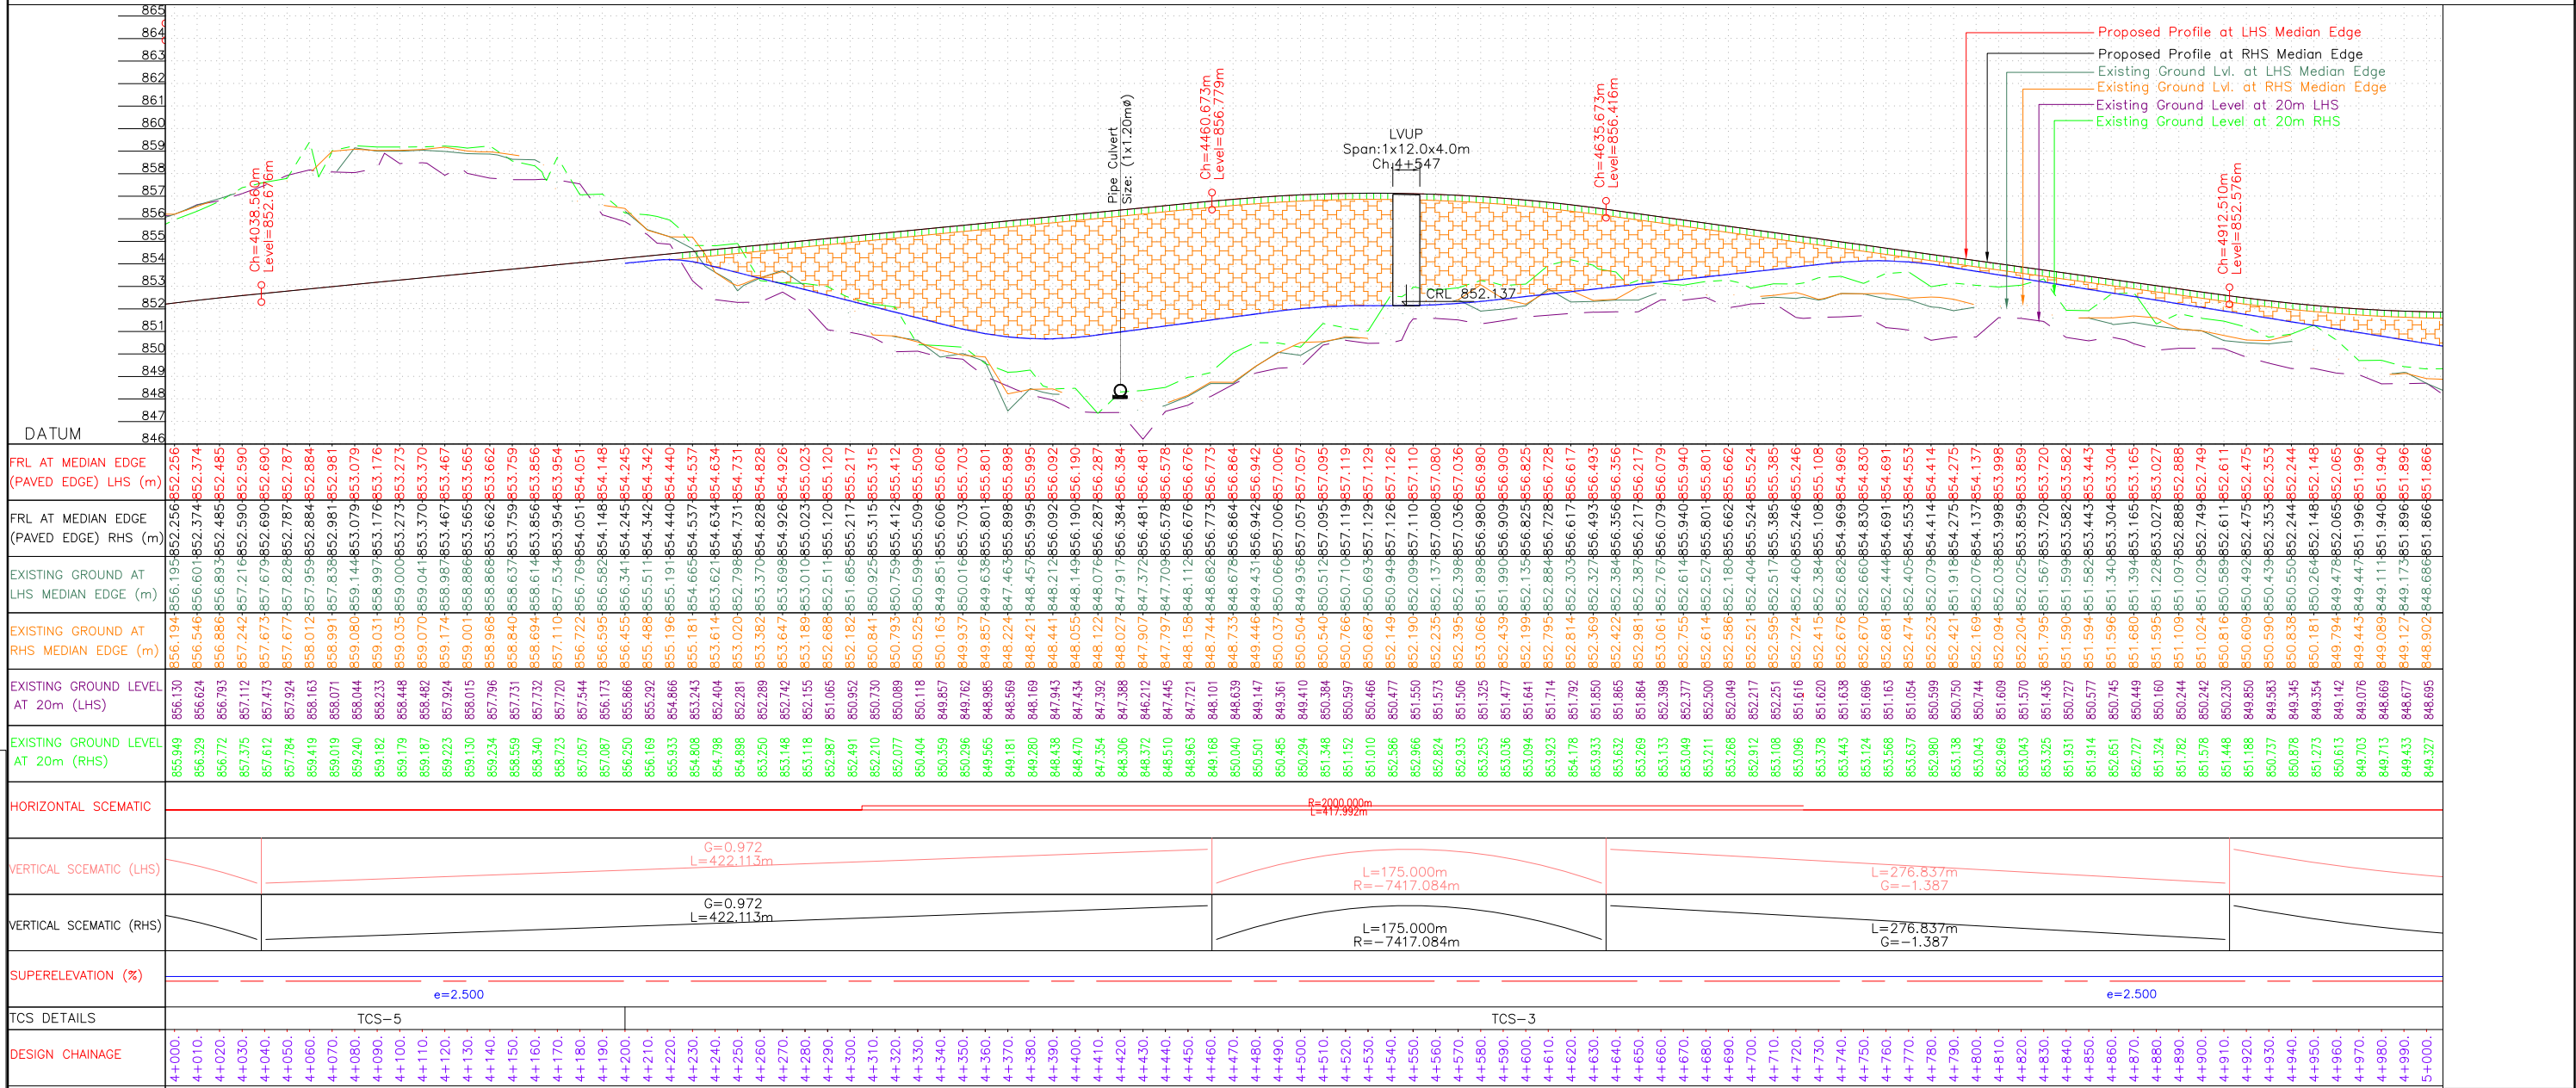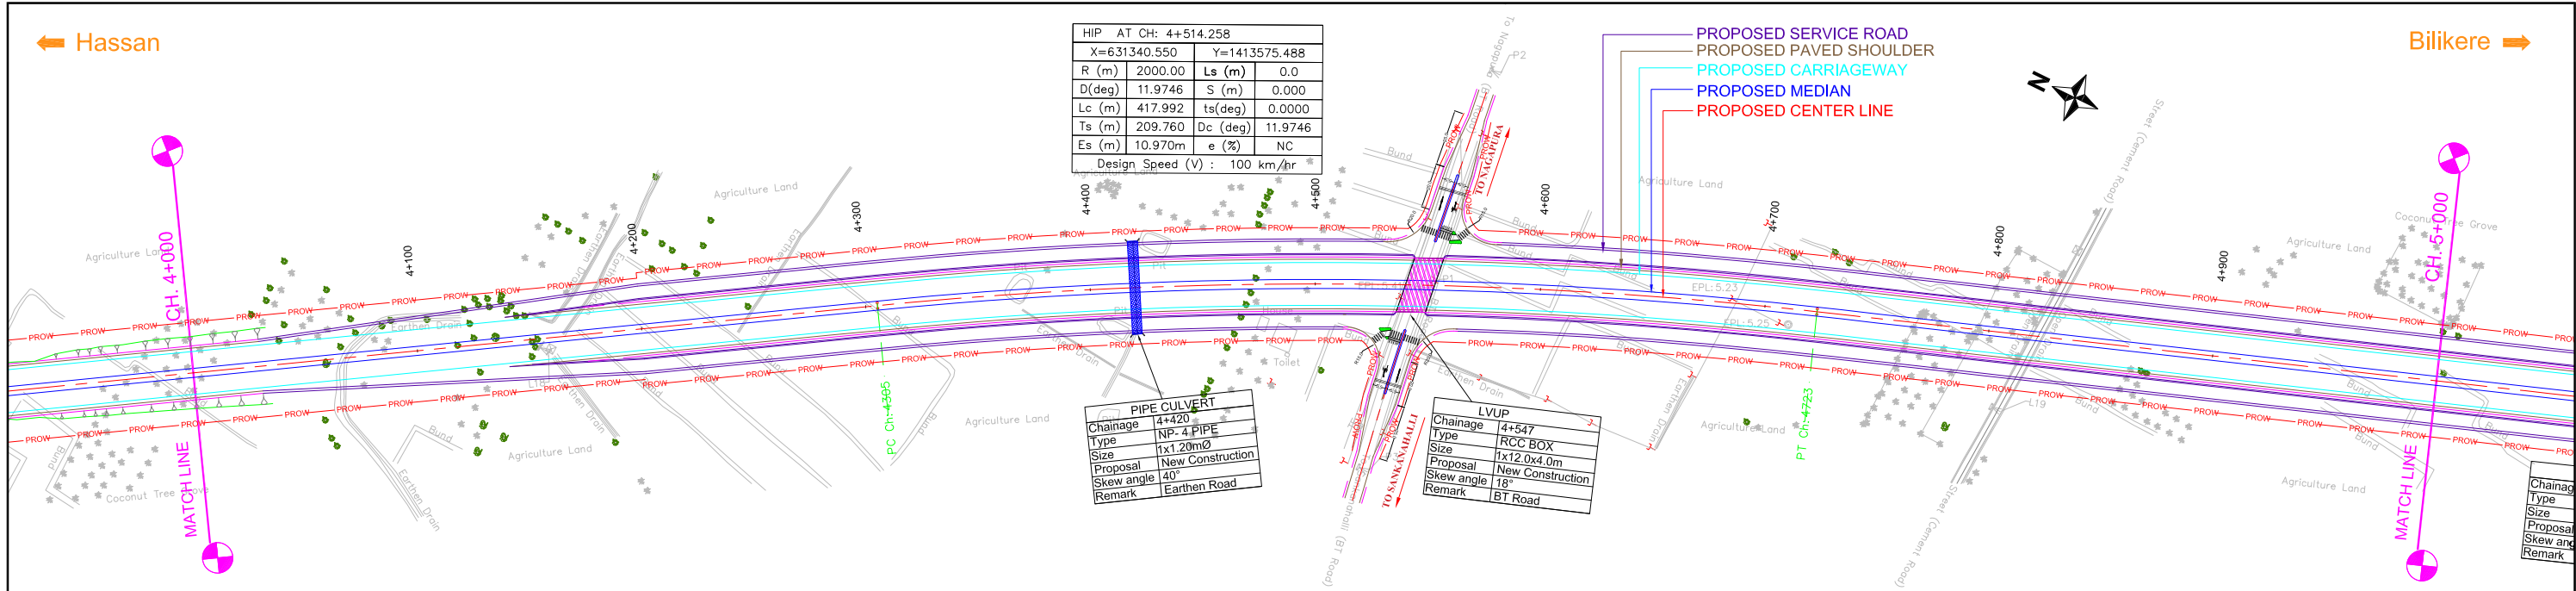


Client: PWD- National Highways, Hassan Division (Government of Karnataka)					Consultant: INDIAN TECHNOCRAT LIMITED In Association with Vistaara Infra Consultants New Delhi - 110 070, Ph. : 011-49531100, Email: info@itl.net.in					Project: Construction of Bypass to the Holenarasipura Town from Km 87.280 (near Chikkanahalli) to Km 97.580 (Near Hullahalli) on NH-373 in the State of Karnataka on EPC mode under NH(O) Annual Plan 2023-24					Title: PLAN & PROFILE Km 4+000 to Km 5+000				
DRG. NO. 23-102/ITL/NH373/HNP/HW/P&P-O5					DATE: 03.01.2024					SCALE:					SHEET NO:				
DESIGN PC					DRAWN JS					CHECKED AB					REV : R0				
APPROVED SA																			

← Hassan

Bilikere →

MINOR BRIDGE	
Chainage	6+139
Type	PSC I Girder
Size	1x32.0m
Proposal	New Construction
Skew angle	21°
Remark	Canal+Road (shri goruru Ramaswamy lyengar canal)

MINOR	
Chainage	7+
Type	RC
Size	1x8
Proposal	Na
Skew angle	16
Remark	Ca

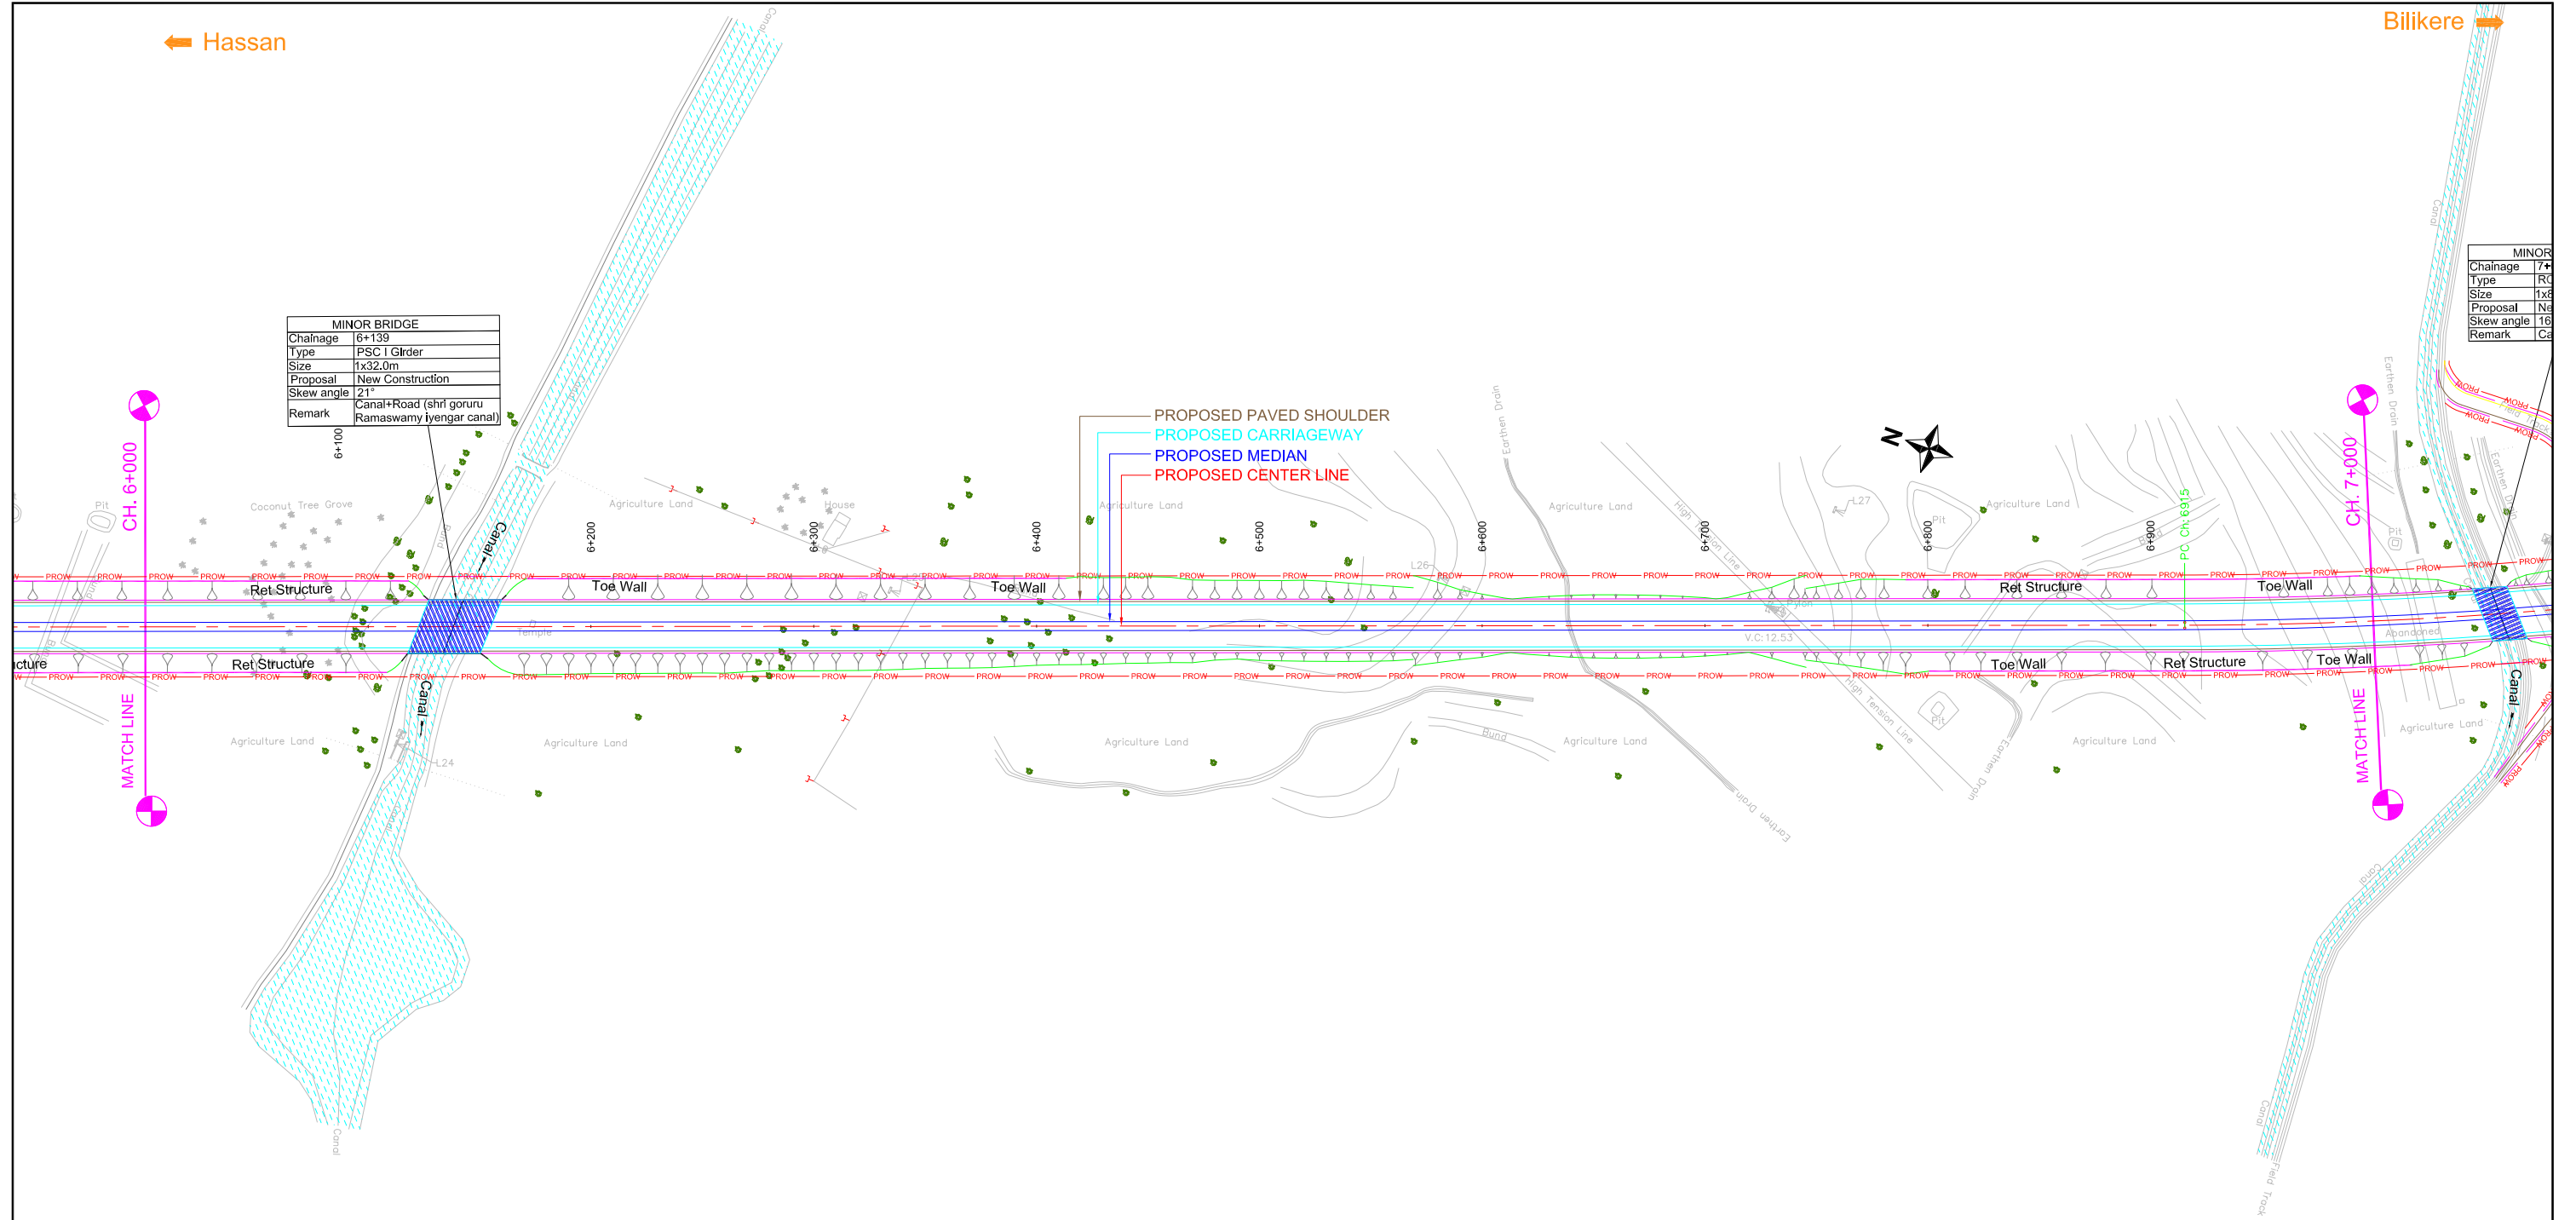


NO.	DATE	REVISION/PURPOSE	DRAWN	CHECKED	APPROVED
RO	03.01.24	INITIAL SUBMISSION			

Client: **PWD- National Highways,**
Hassan Division
(Government of Karnataka)

Consultant: **INDIAN TECHNOCRAT LIMITED**
In Association with
Vistaara Infra Consultants
New Delhi - 110 070, Ph. : 011-49531100,
Email: info@itl.net.in


Project: Construction of Bypass to the Holenarasipura Town from Km 87.280 (near Chikkanahalli) to Km 97.580 (Near Hullahalli) on NH-373 in the State of Karnataka on EPC mode under NH(O) Annual Plan 2023-24

Title: PLAN & PROFILE Km 6+000 to Km 7+000			
DRG. NO. 23-102/ITL/NH373/HNP/HW/P&P-07			
DATE: 03.01.2024	SCALE:	SHEET NO:	REV : R0
DESIGN RC	DRAWN YS	CHECKED AB	APPROVED SA

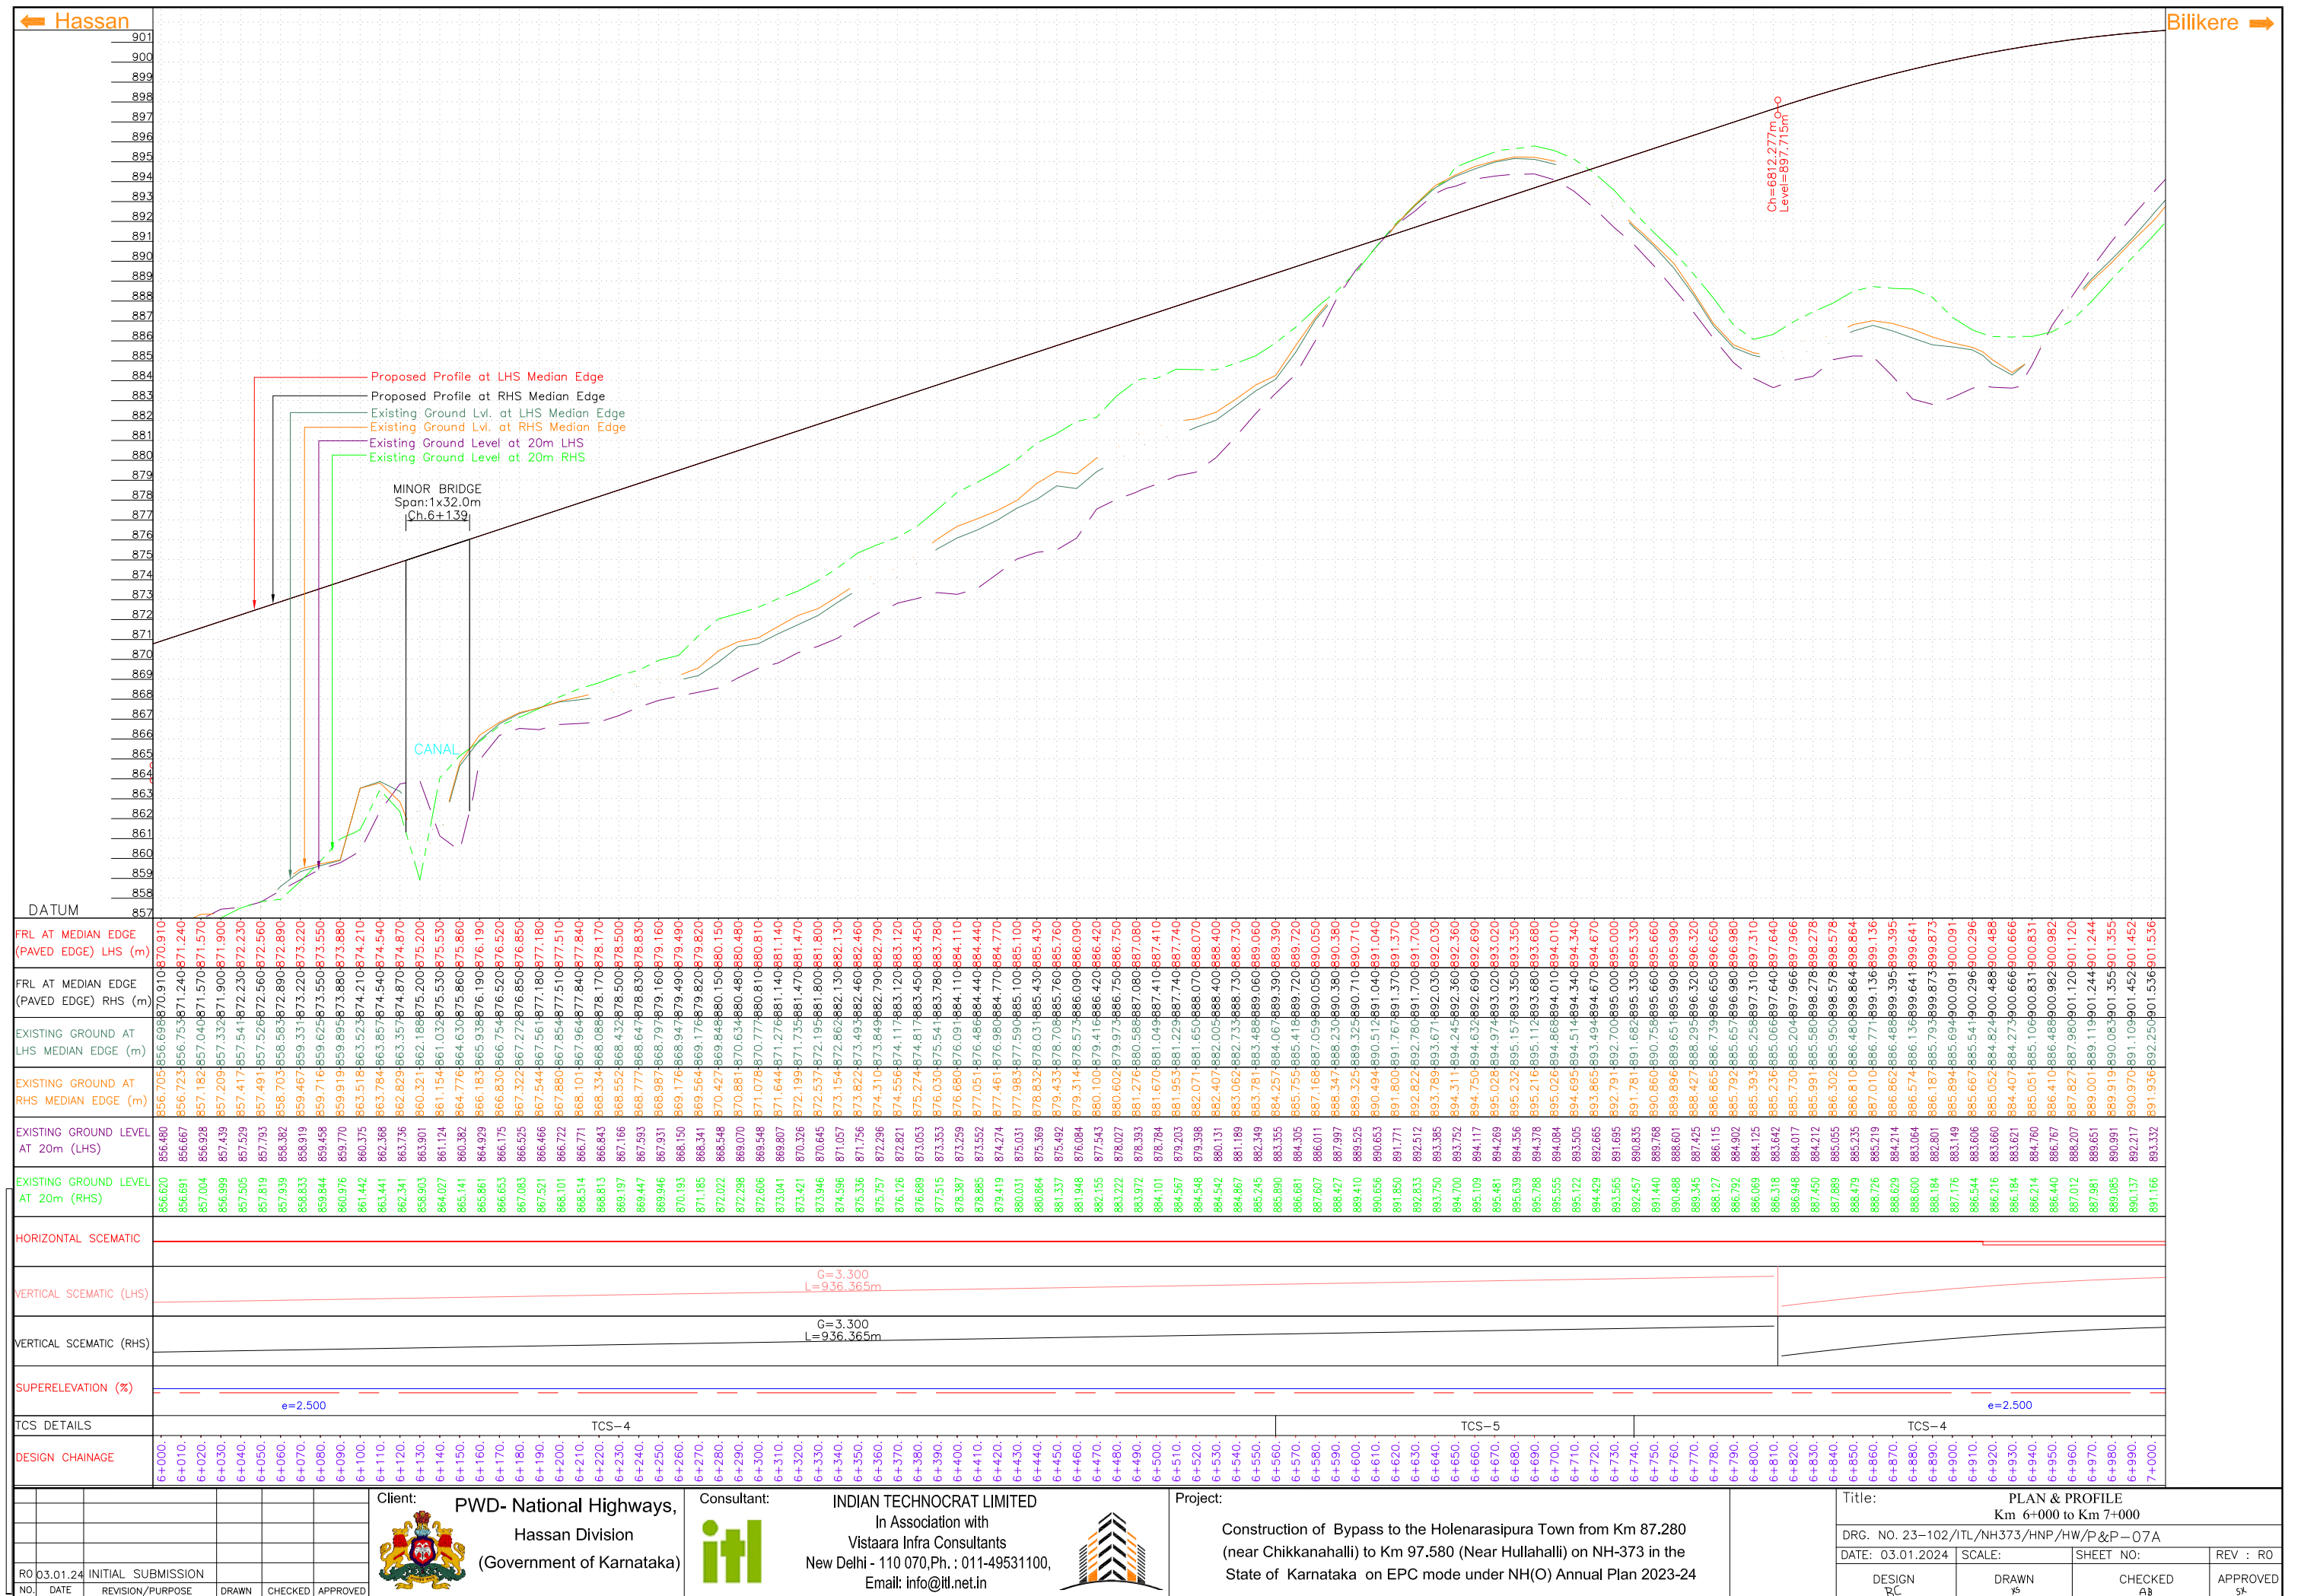

← Hassan

Bilikere →

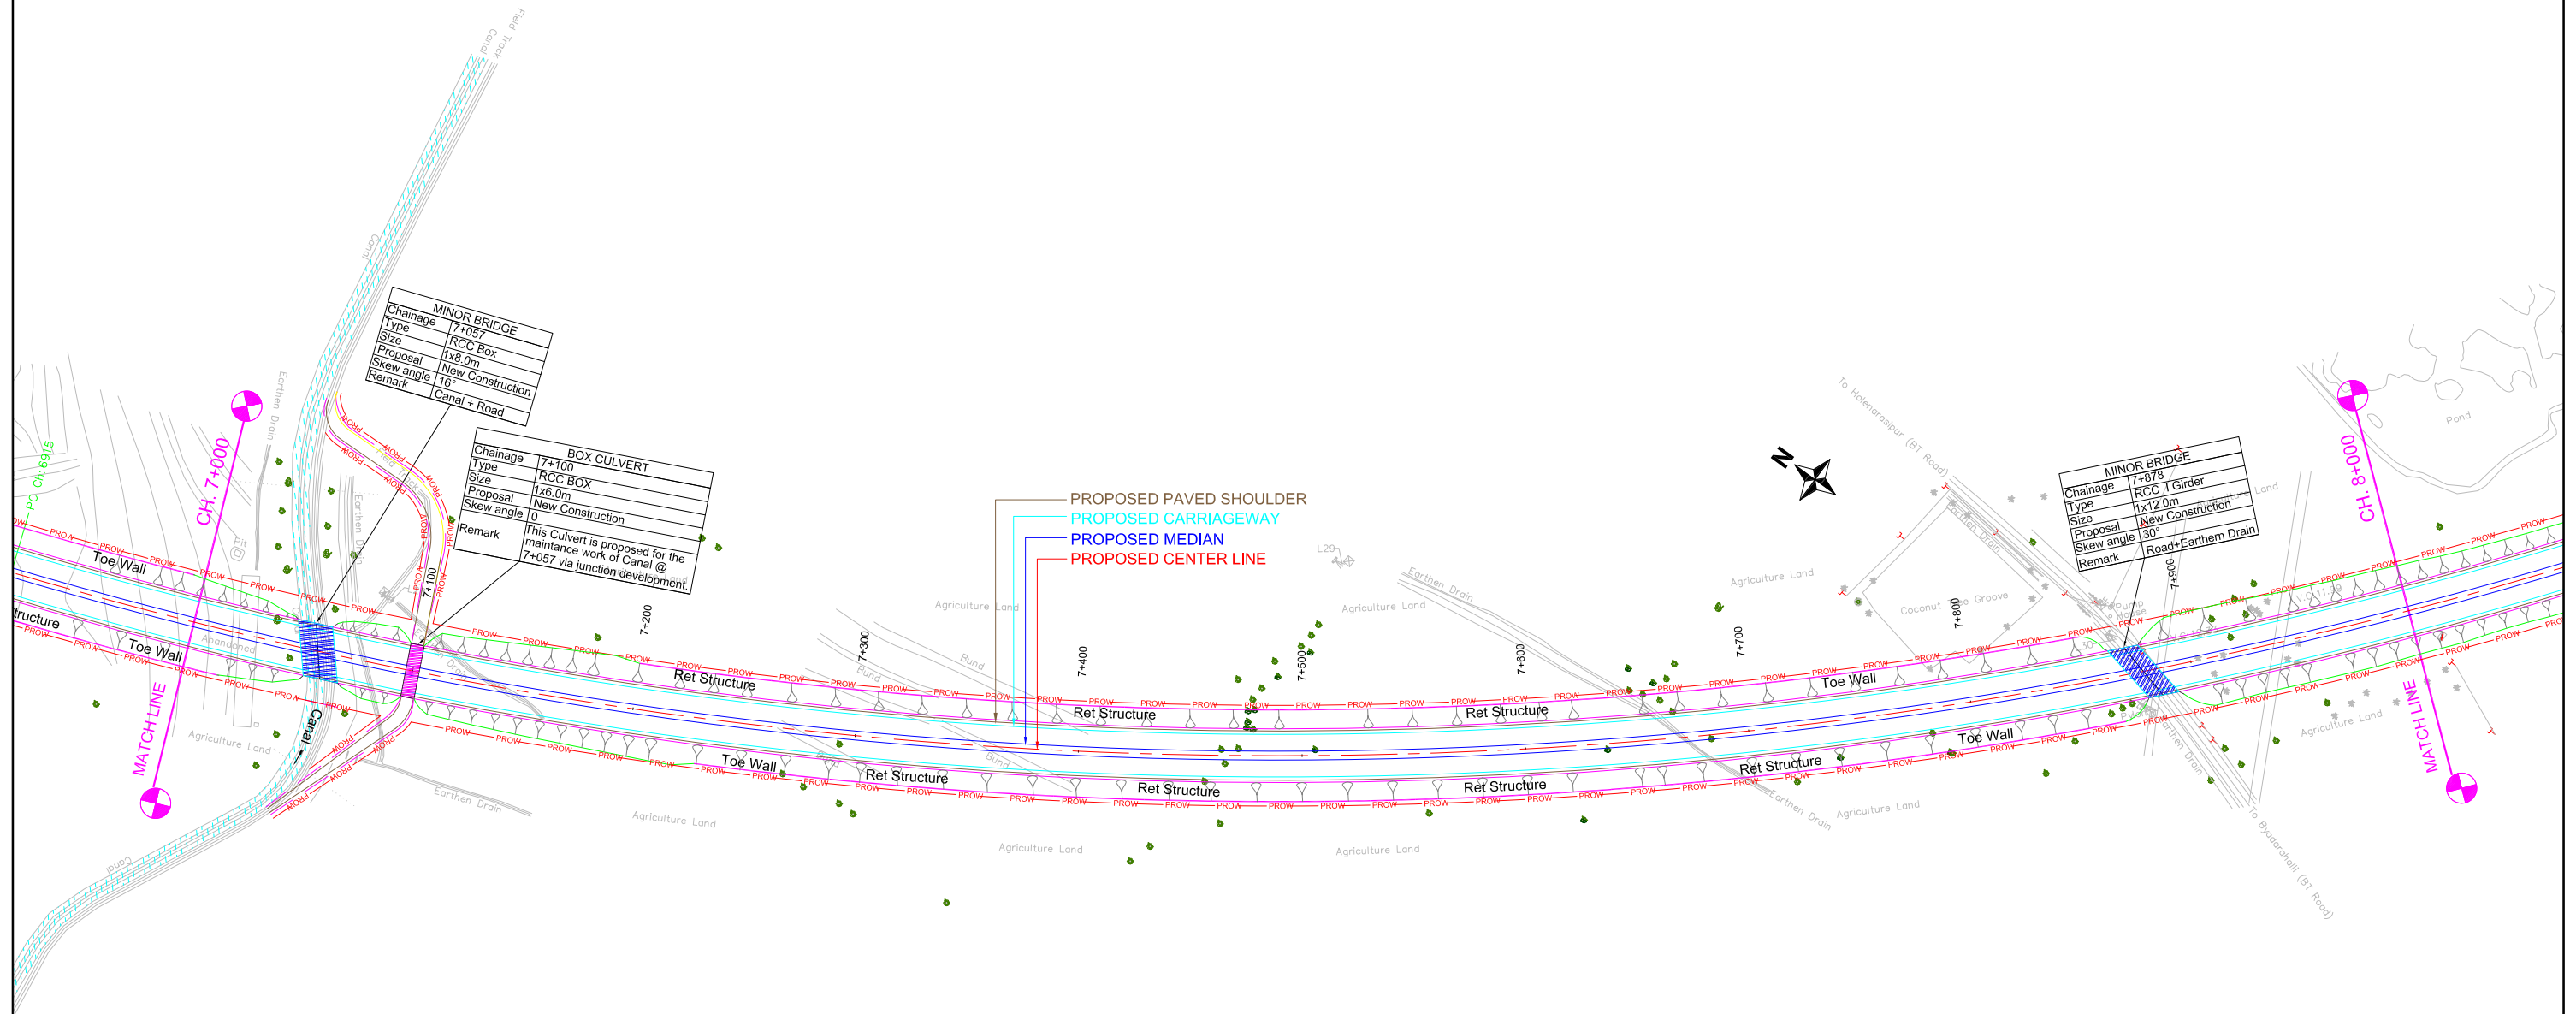



NO.	DATE	REVISION/PURPOSE	DRAWN	CHECKED	APPROVED
RO	03.01.24	INITIAL SUBMISSION			

Client: **PWD- National Highways,**
Hassan Division
(Government of Karnataka)

Consultant: **INDIAN TECHNOCRAT LIMITED**
In Association with
Vistaara Infra Consultants
New Delhi - 110 070, Ph. : 011-49531100,
Email: info@itl.net.in

Project: Construction of Bypass to the Holenarasipura Town from Km 87.280 (near Chikkanahalli) to Km 97.580 (Near Hullahalli) on NH-373 in the State of Karnataka on EPC mode under NH(O) Annual Plan 2023-24

Title: PLAN & PROFILE Km 7+000 to Km 8+000			
DRG. NO. 23-102/ITL/NH373/HNP/HW/P&P-08			
DATE: 03.01.2024	SCALE:	SHEET NO:	REV : R0
DESIGN RC	DRAWN YS	CHECKED AB	APPROVED SA

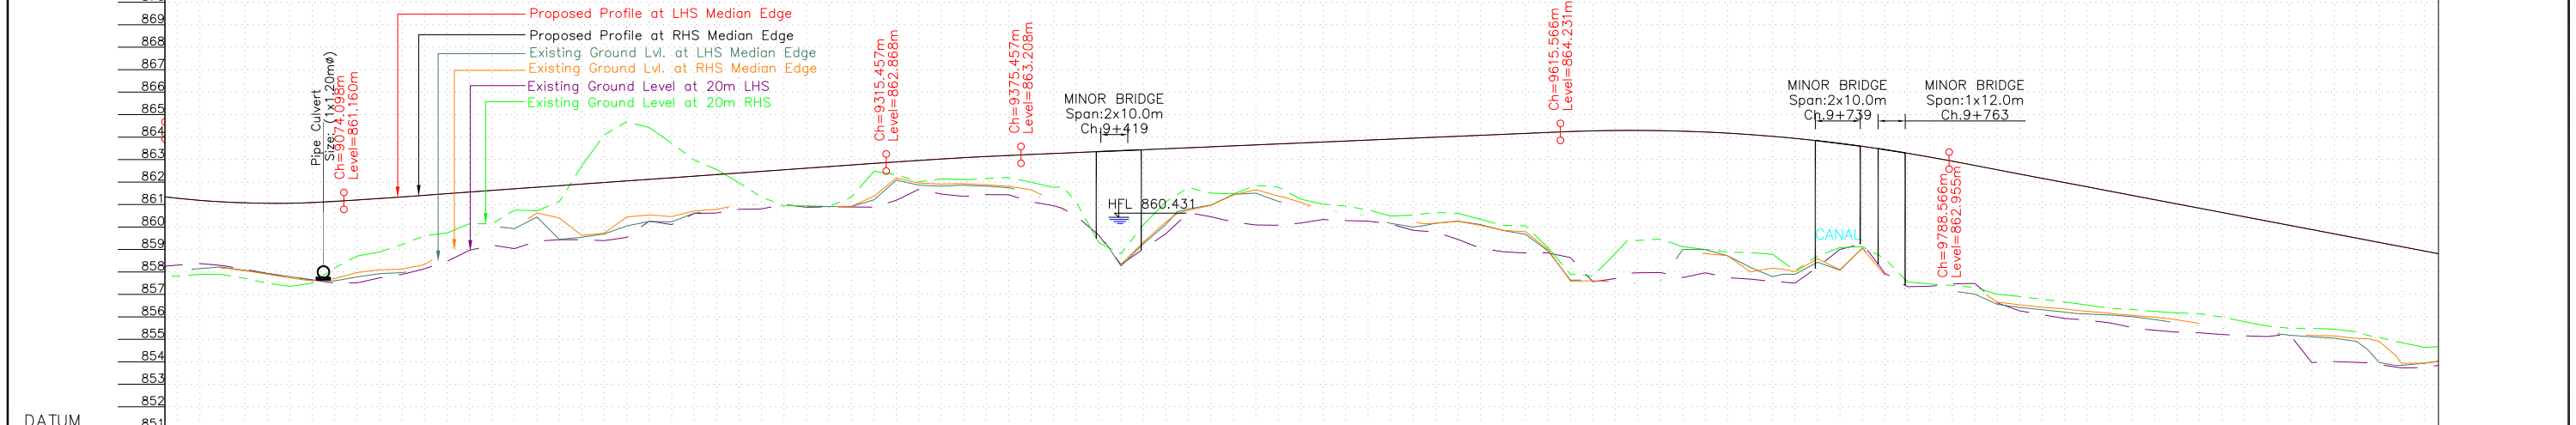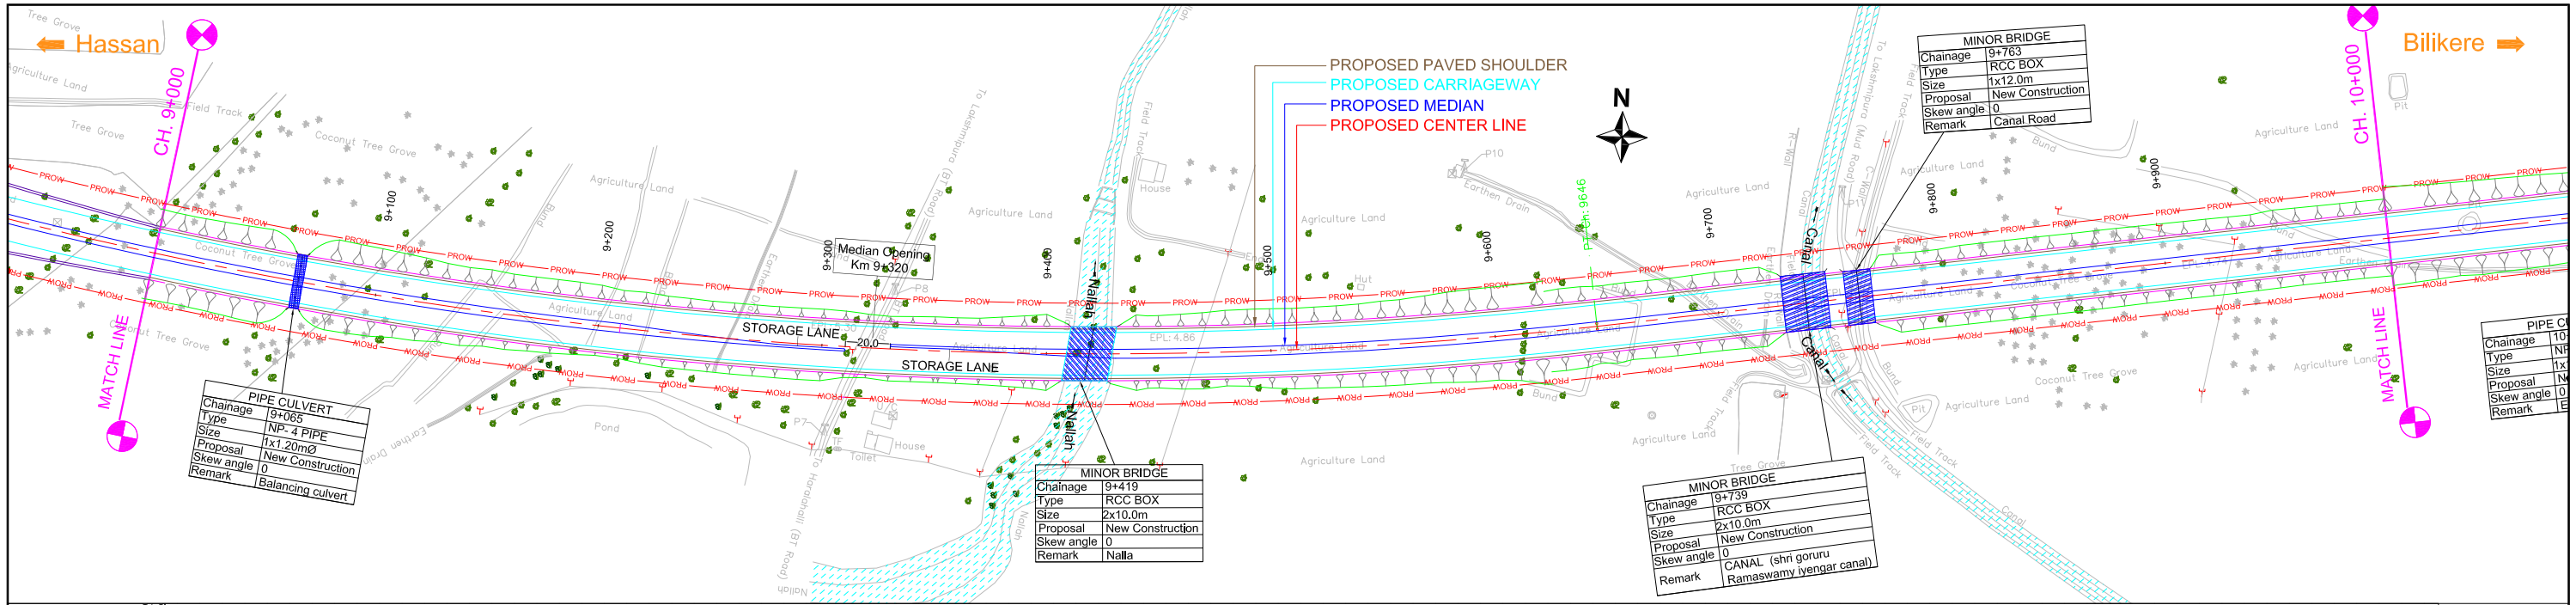

DATUM	851
FRL AT MEDIAN EDGE (PAVED EDGE) LHS (m)	858.019
FRL AT MEDIAN EDGE (PAVED EDGE) RHS (m)	858.019
EXISTING GROUND AT LHS MEDIAN EDGE (m)	858.019
EXISTING GROUND AT RHS MEDIAN EDGE (m)	858.019
EXISTING GROUND LEVEL AT 20m (LHS)	858.019
EXISTING GROUND LEVEL AT 20m (RHS)	858.019
HORIZONTAL SCHEMATIC	
VERTICAL SCHEMATIC (LHS)	
VERTICAL SCHEMATIC (RHS)	
SUPERELEVATION (%)	e=2.500
TCS DETAILS	TCS-1
DESIGN CHAINAGE	9+000

Client: PWD- National Highways, Hassan Division (Government of Karnataka)

Consultant: INDIAN TECHNOCRAT LIMITED In Association with Vistaara Infra Consultants New Delhi - 110 070, Ph. : 011-49531100, Email: info@itl.net.in

Project: Construction of Bypass to the Holenarasipura Town from Km 87.280 (near Chikkanahalli) to Km 97.580 (Near Hullahalli) on NH-373 in the State of Karnataka on EPC mode under NH(O) Annual Plan 2023-24

Title: PLAN & PROFILE Km 9+000 to Km 10+000

DRG. NO. 23-102/ITL/NH373/HNP/HW/P&P-10

DATE: 03.01.2024

SCALE:


SHEET NO:



DESIGN PC

DRAWN JS


CHECKED AB

APPROVED SA

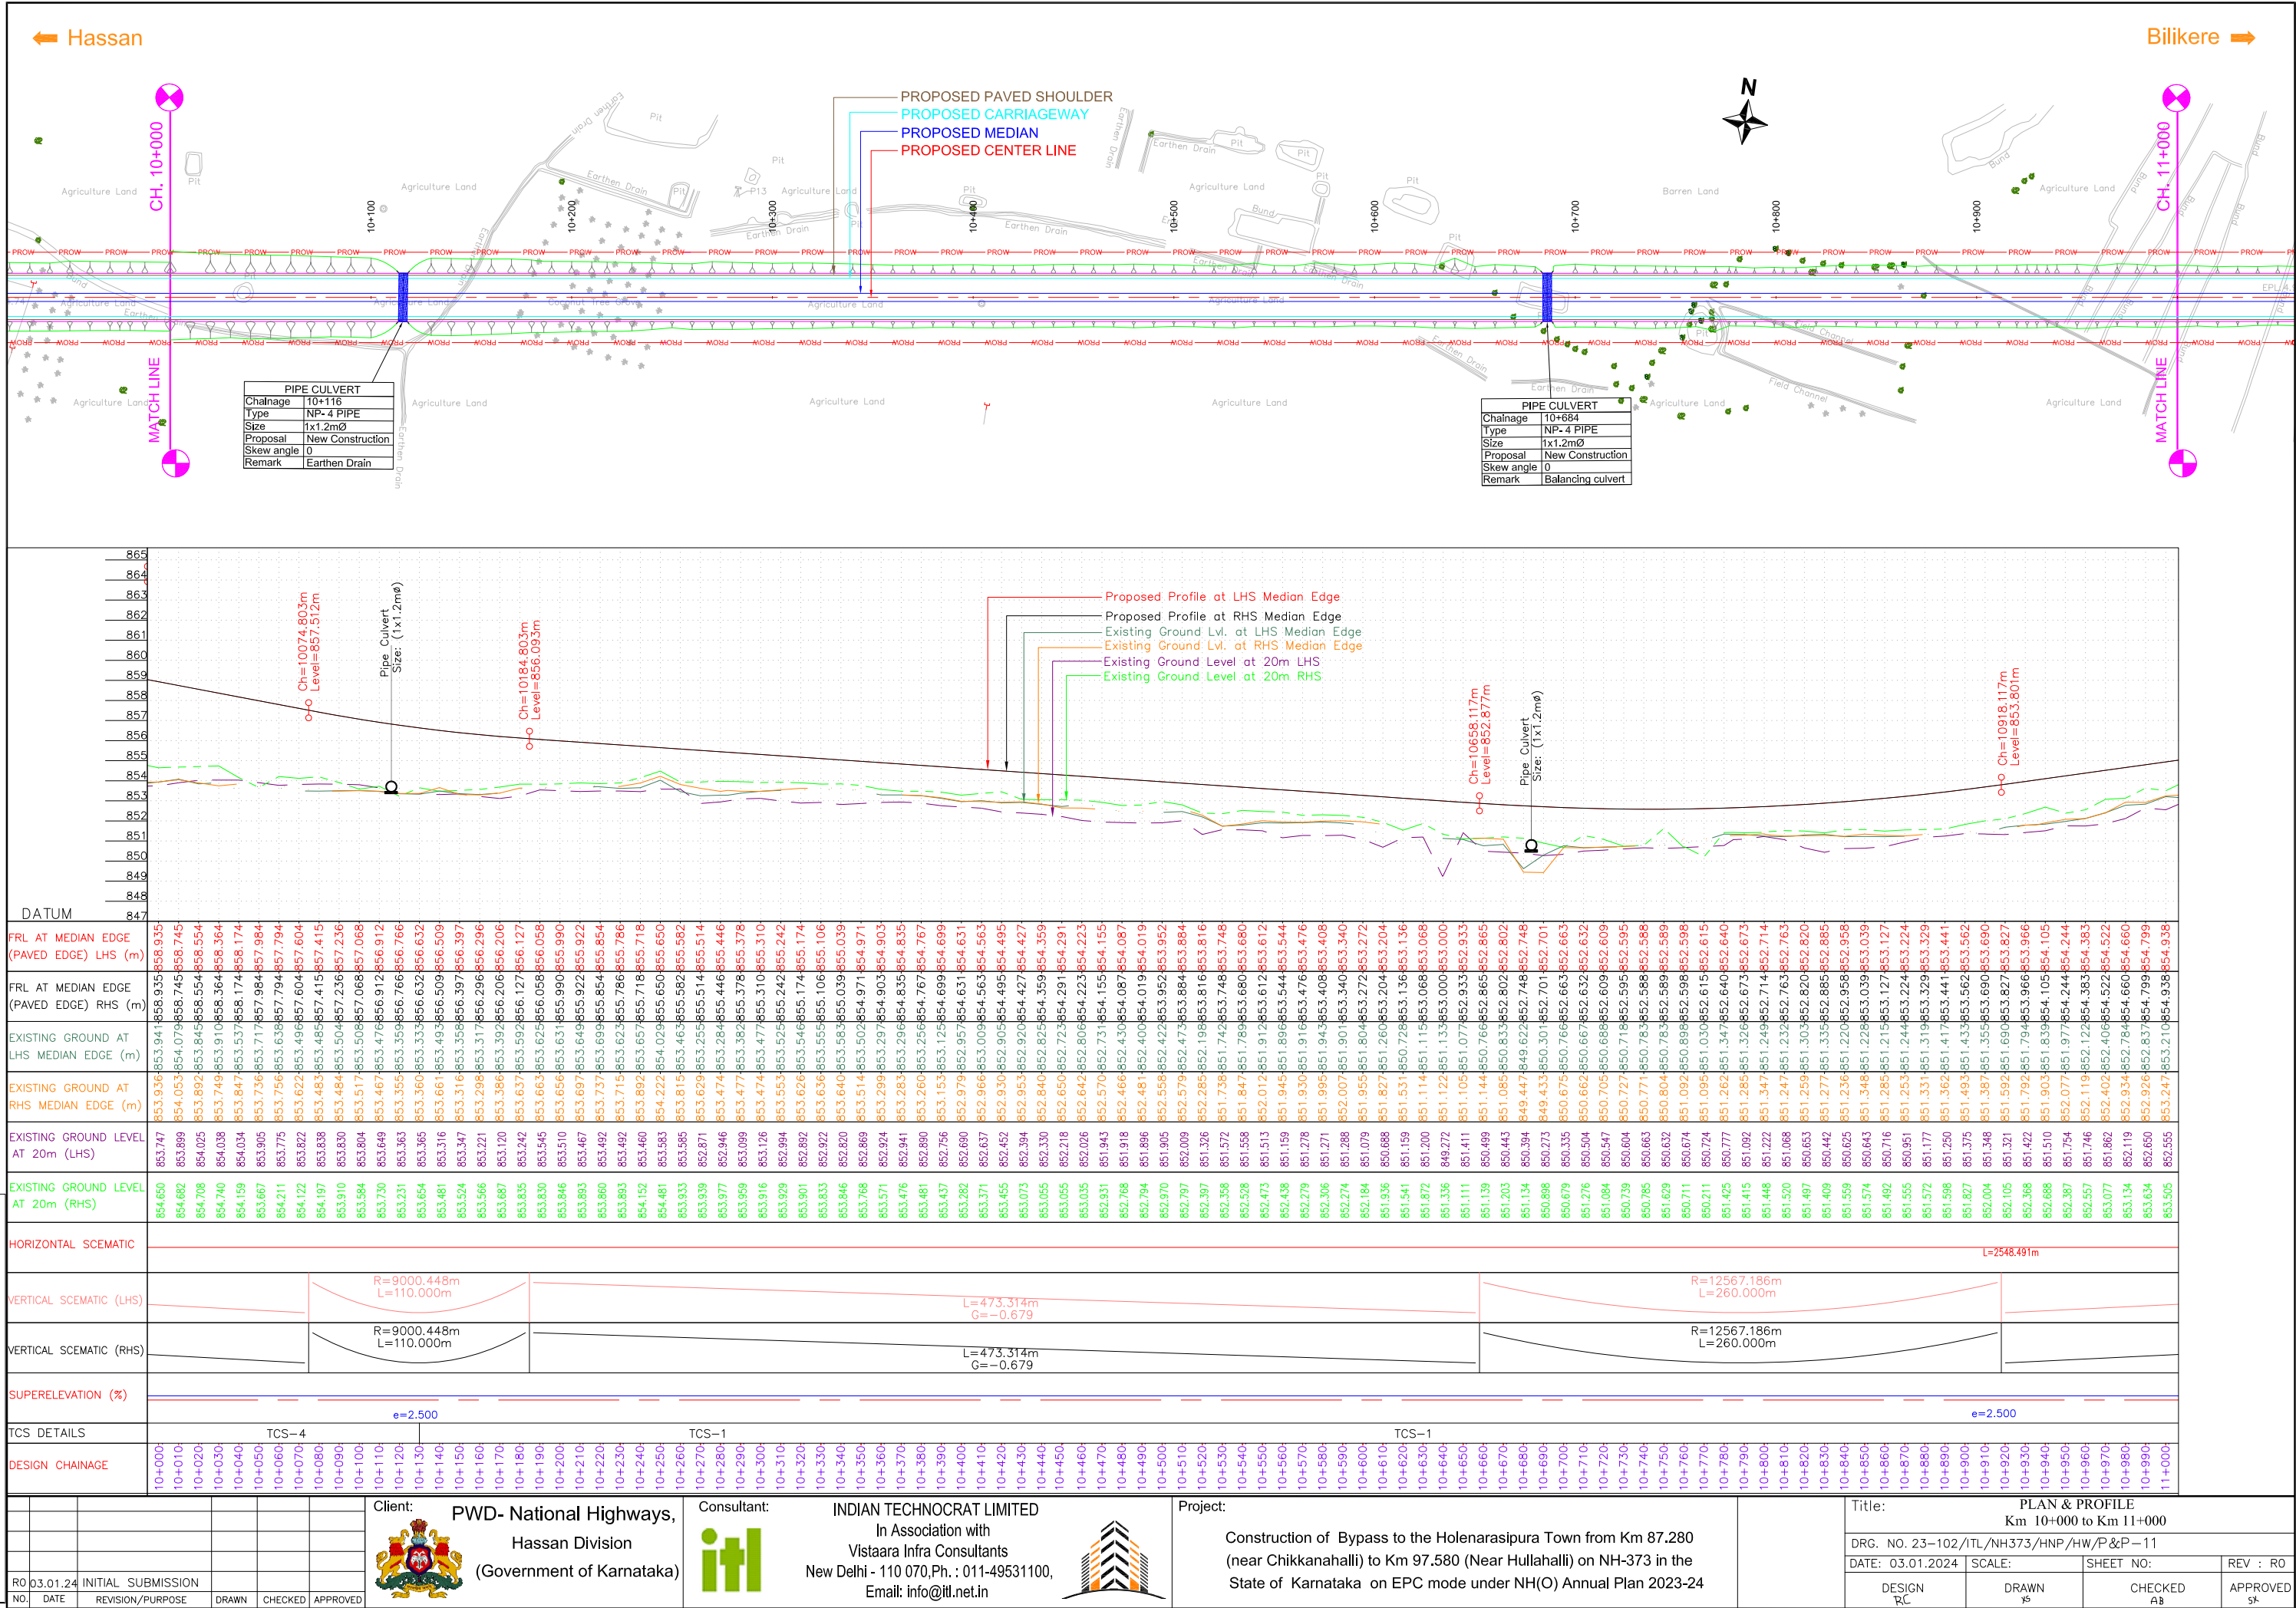


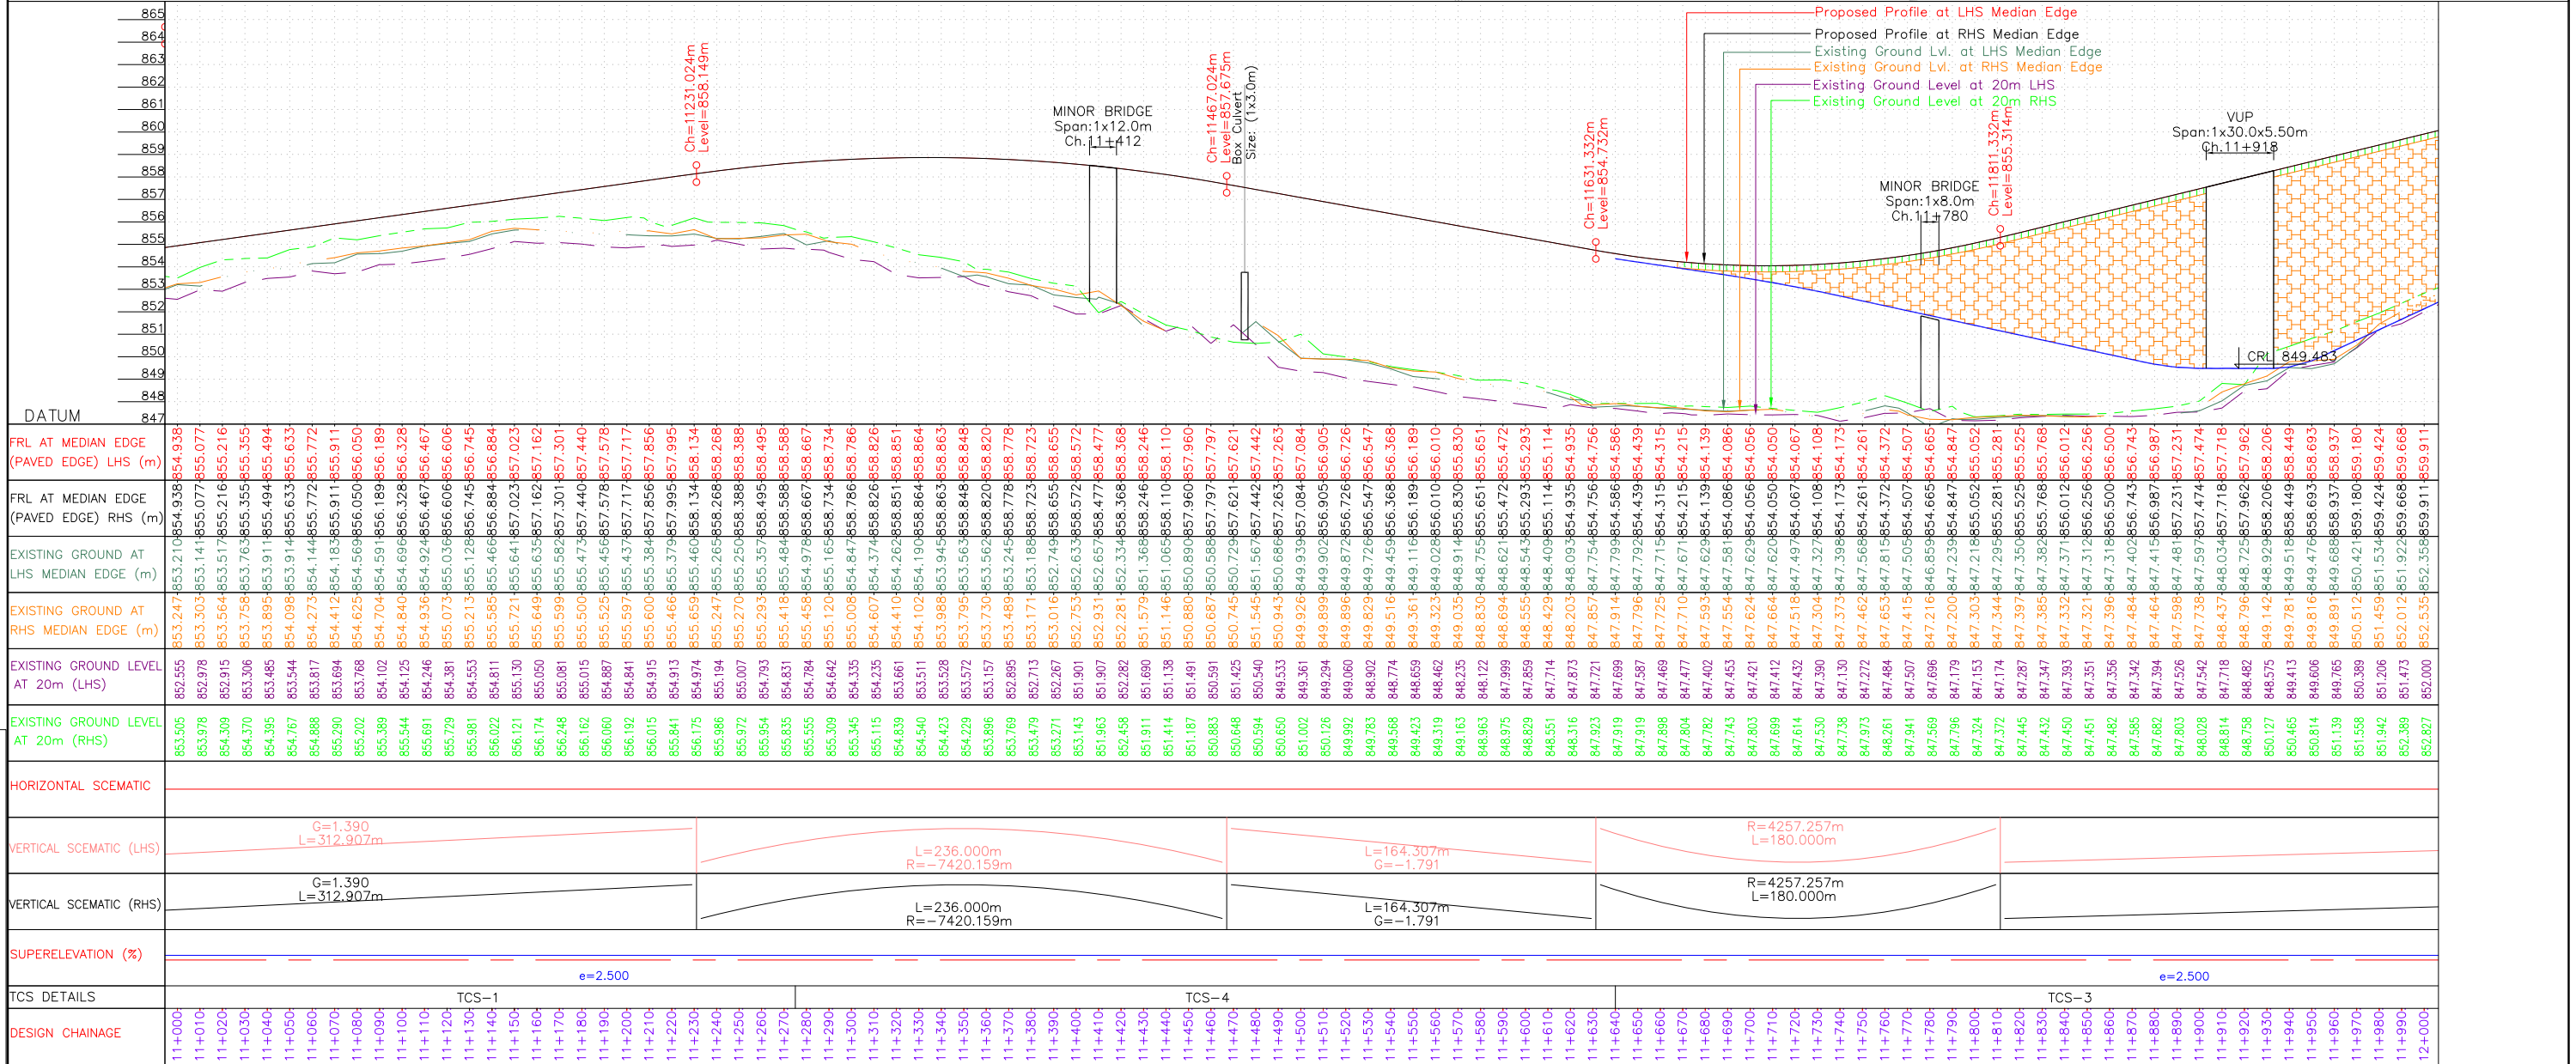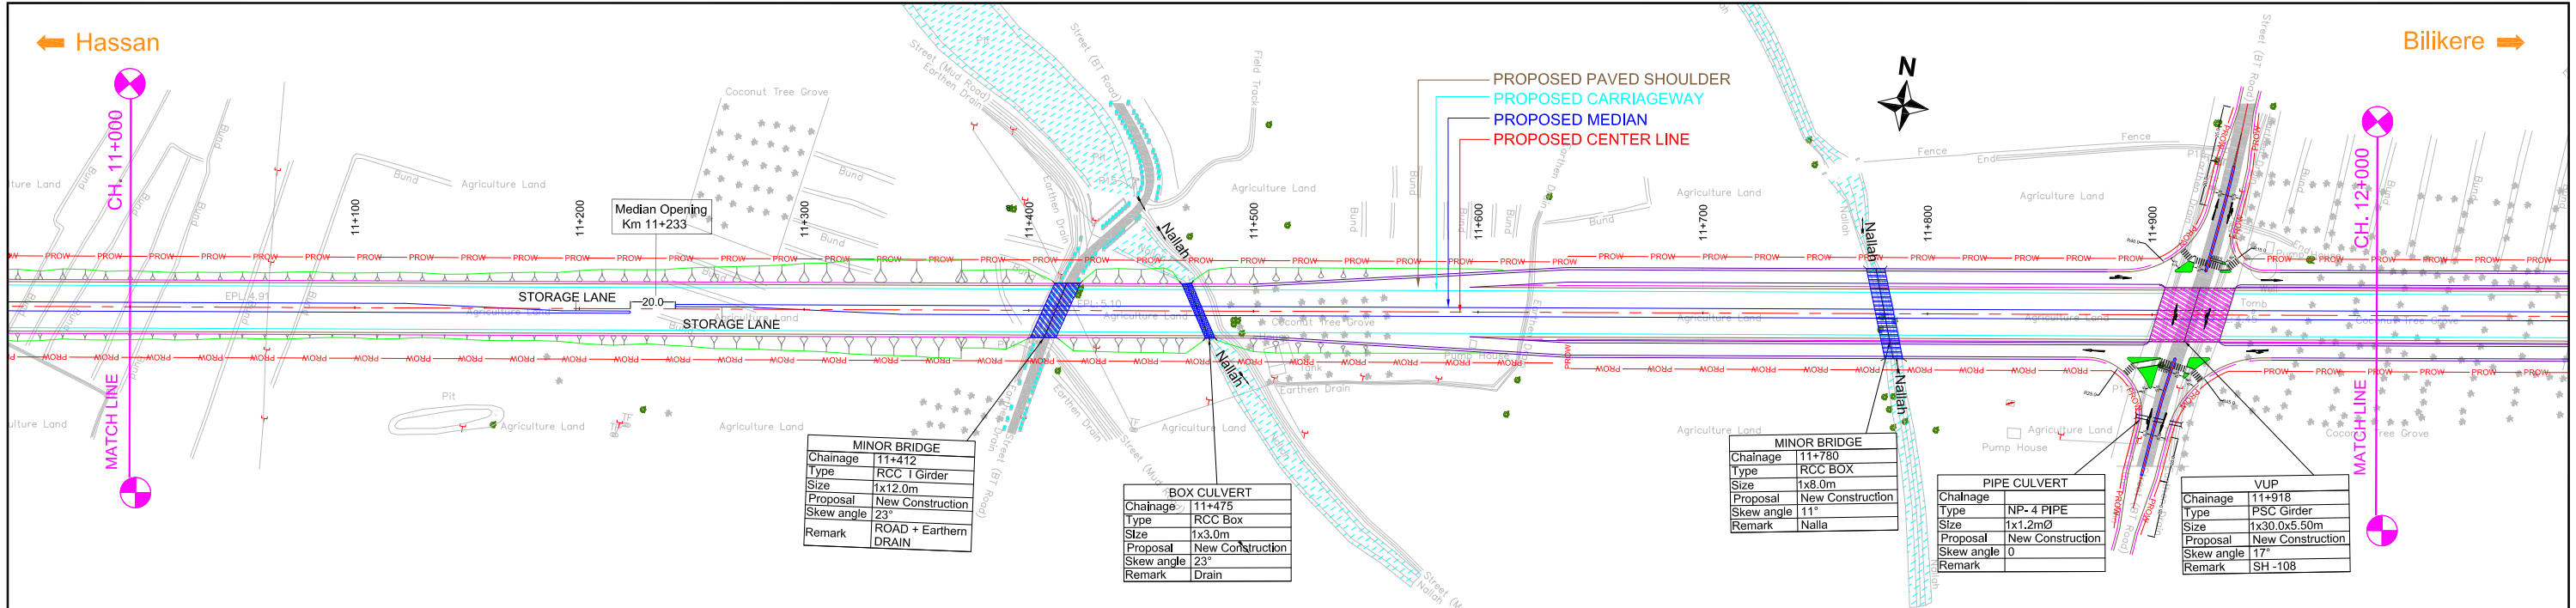

Client: PWD- National Highways, Hassan Division (Government of Karnataka)					Consultant: INDIAN TECHNOCRAT LIMITED In Association with Vistaara Infra Consultants New Delhi - 110 070. Ph. : 011-49531100, Email: info@itl.net.in					Project: Construction of Bypass to the Holenarasipura Town from Km 87.280 (near Chikkanahalli) to Km 97.580 (Near Hullahalli) on NH-373 in the State of Karnataka on EPC mode under NH(O) Annual Plan 2023-24					Title: PLAN & PROFILE Km 11+000 to Km 12+000				
DRG. NO. 23-102/ITL/NH373/HNP/HW/P&P-12					DATE: 03.01.2024					SCALE:					SHEET NO:				
DESIGN					DRAWN					CHECKED					REV : R0				
NO.					DATE					REVISION/PURPOSE					DRAWN				
RO					03.01.24					INITIAL SUBMISSION					DRAWN				

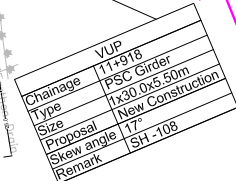

						Client:  PWD- National Highways, Hassan Division (Government of Karnataka)	Consultant:  INDIAN TECHNOCRAT LIMITED In Association with Vistaara Infra Consultants New Delhi - 110 070, Ph. : 011-49531100, Email: info@itl.net.in 	Project: Construction of Bypass to the Holenarasipura Town from Km 87.280 (near Chikkanahalli) to Km 97.580 (Near Hullahalli) on NH-373 in the State of Karnataka on EPC mode under NH(O) Annual Plan 2023-24		Title: PLAN & PROFILE Km 12+000 to Km 12+900 DRG. NO. 23-102/TL/NH373/HNP/HW/P&P-13 DATE: 03.01.2024 SCALE: SHEET NO: REV : R0									
RO		03.01.24		INITIAL SUBMISSION								DESIGN RC		DRAWN YS		CHECKED AB		APPROVED SK	
NO.		DATE		REVISION /PURPOSE		DRAWN		CHECKED		APPROVED									


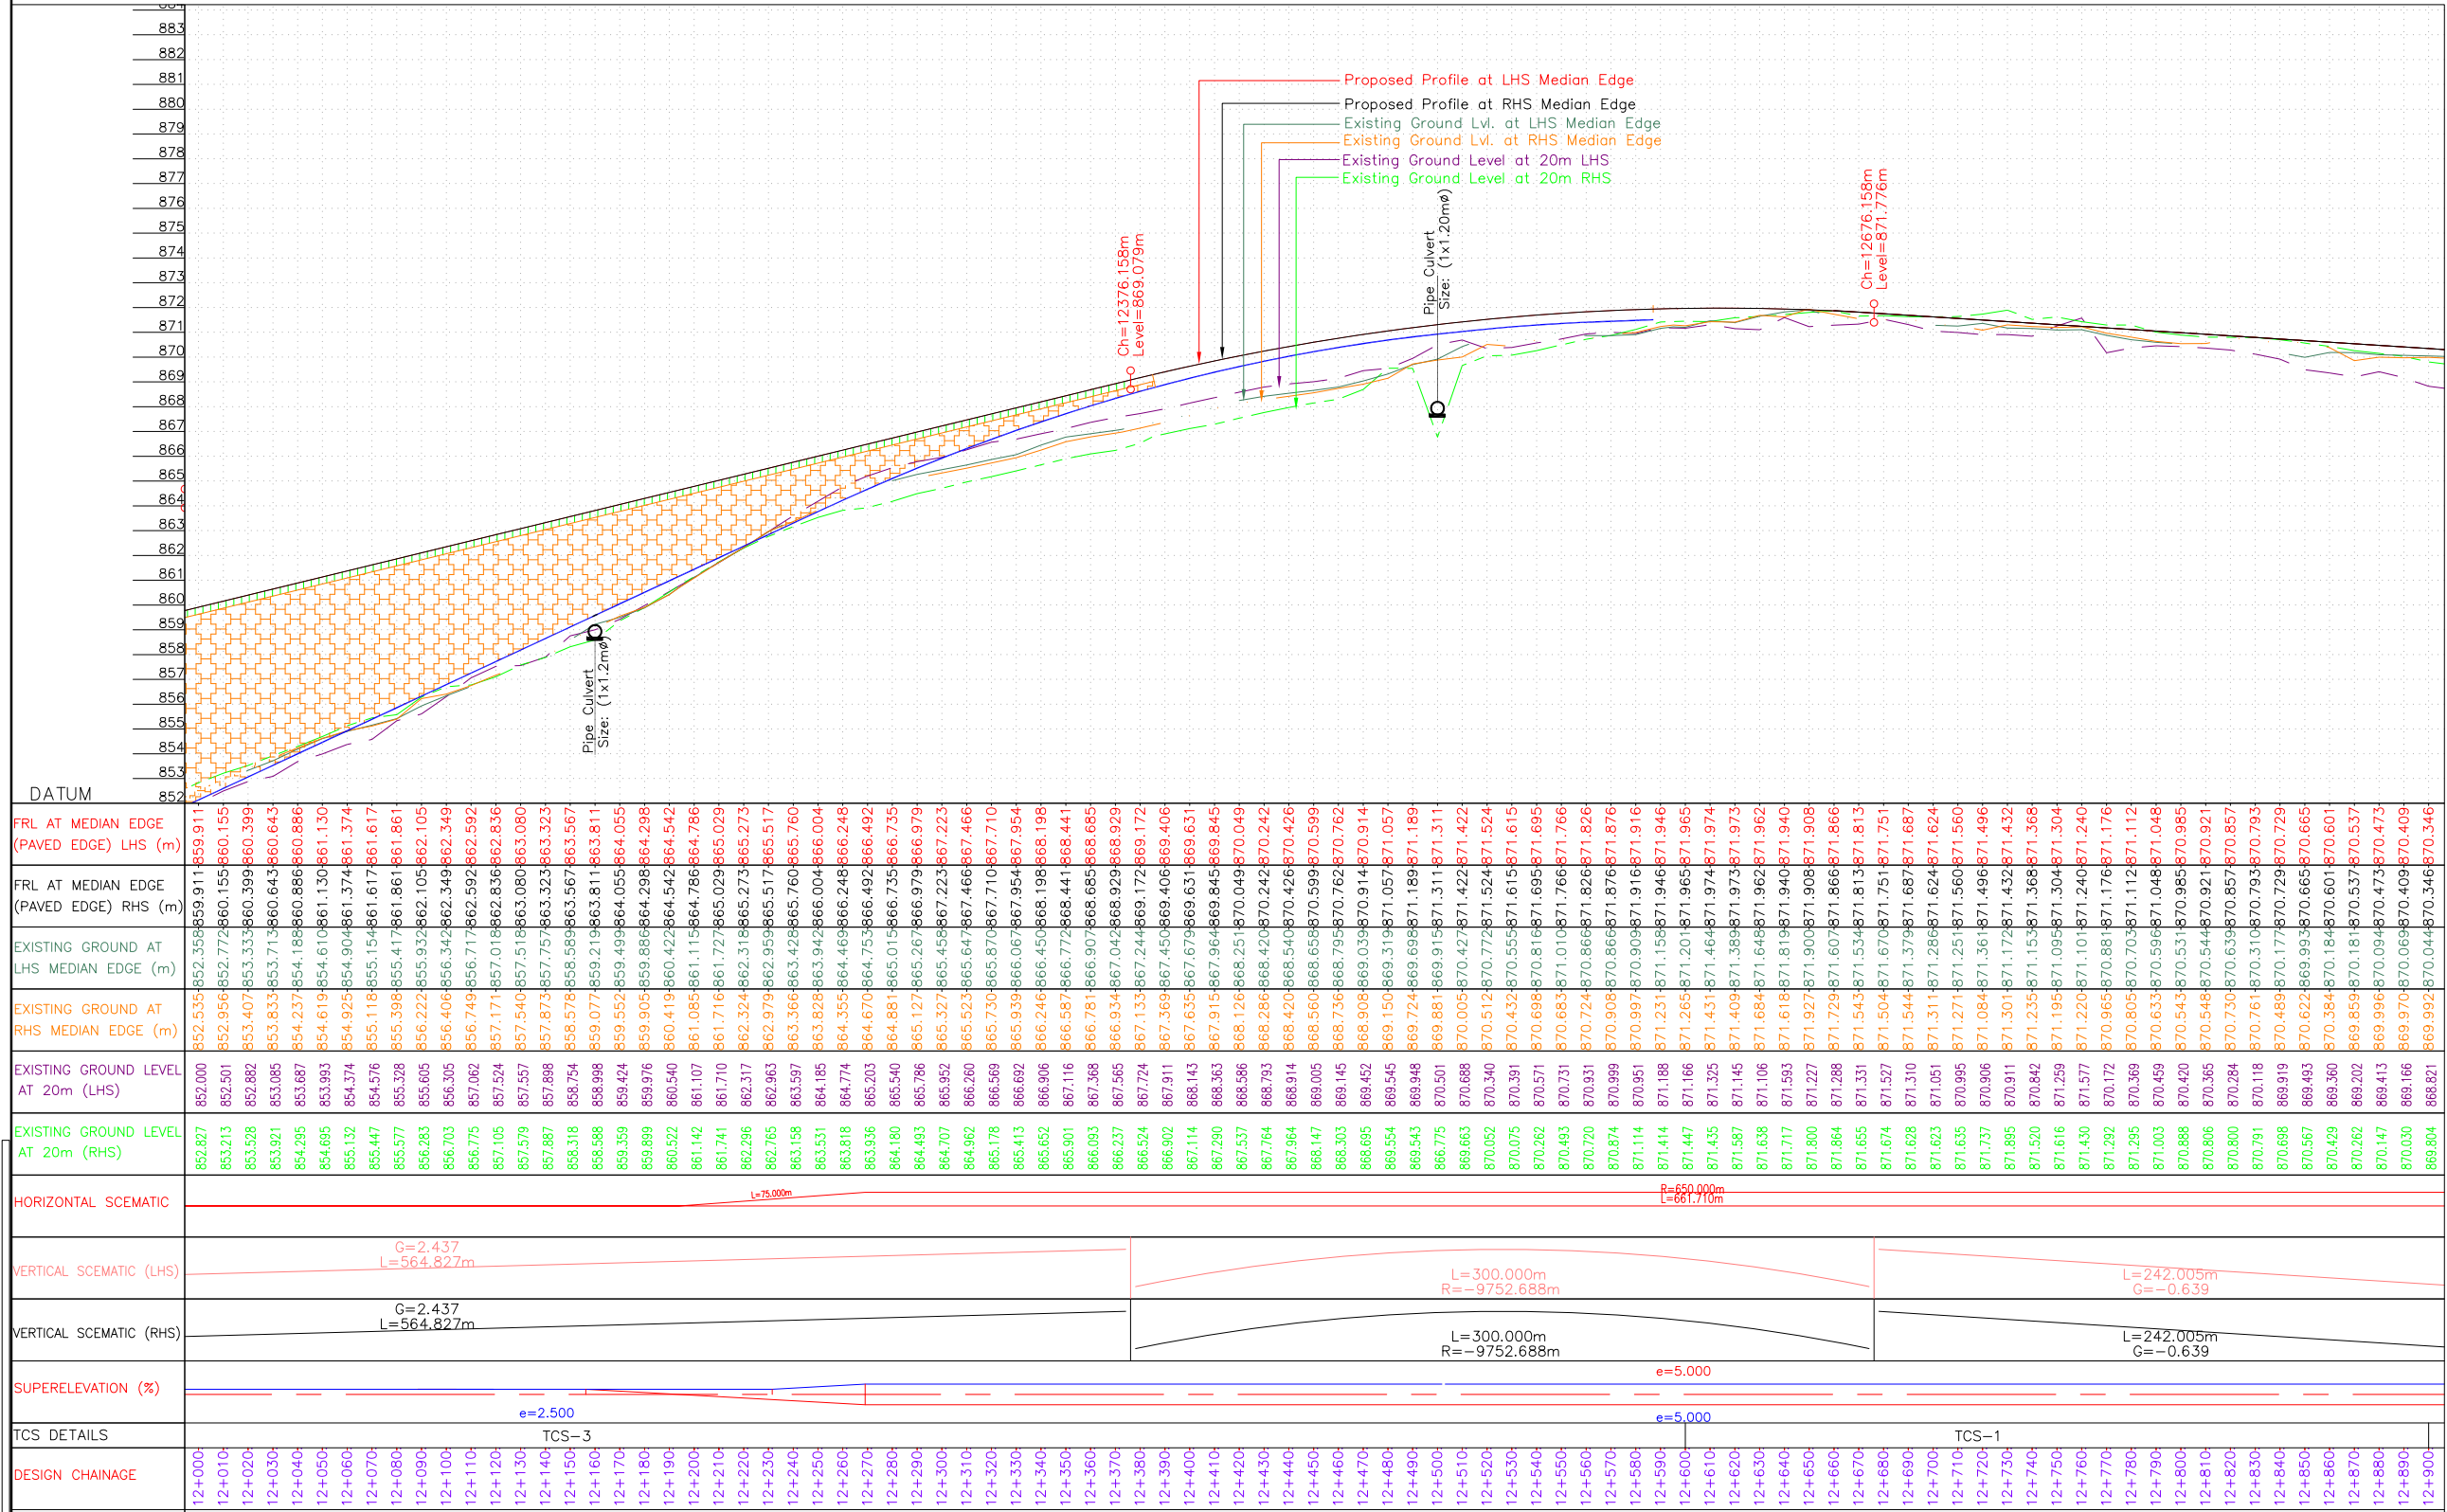


						Client: PWD- National Highways, Hassan Division (Government of Karnataka)		Consultant: INDIAN TECHNOCRAT LIMITED In Association with Vistaara Infra Consultants New Delhi - 110 070.Ph. : 011-49531100, Email: info@itl.net.in		Project: Construction of Bypass to the Holenarasipura Town from Km 87.280 (near Chikkanahalli) to Km 97.580 (Near Hullahalli) on NH-373 in the State of Karnataka on EPC mode under NH(O) Annual Plan 2023-24		Title: PLAN & PROFILE Km 12+000 to Km 12+900	
												DRG. NO. 23-102/ITL/NH373/HNP/HW/P&P-13A	
RO 03.01.24 INITIAL SUBMISSION												DATE: 03.01.2024	
NO. DATE REVISION/PURPOSE						DRAWN		SHEET NO:		REV : R0		DESIGN PC	
						CHECKED		DRAWN		CHECKED		APPROVED	
						APPROVED						SA	

**SERVICE ROAD
PLAN & PROFILE (LHS)**

← Hassan

Bilikere →

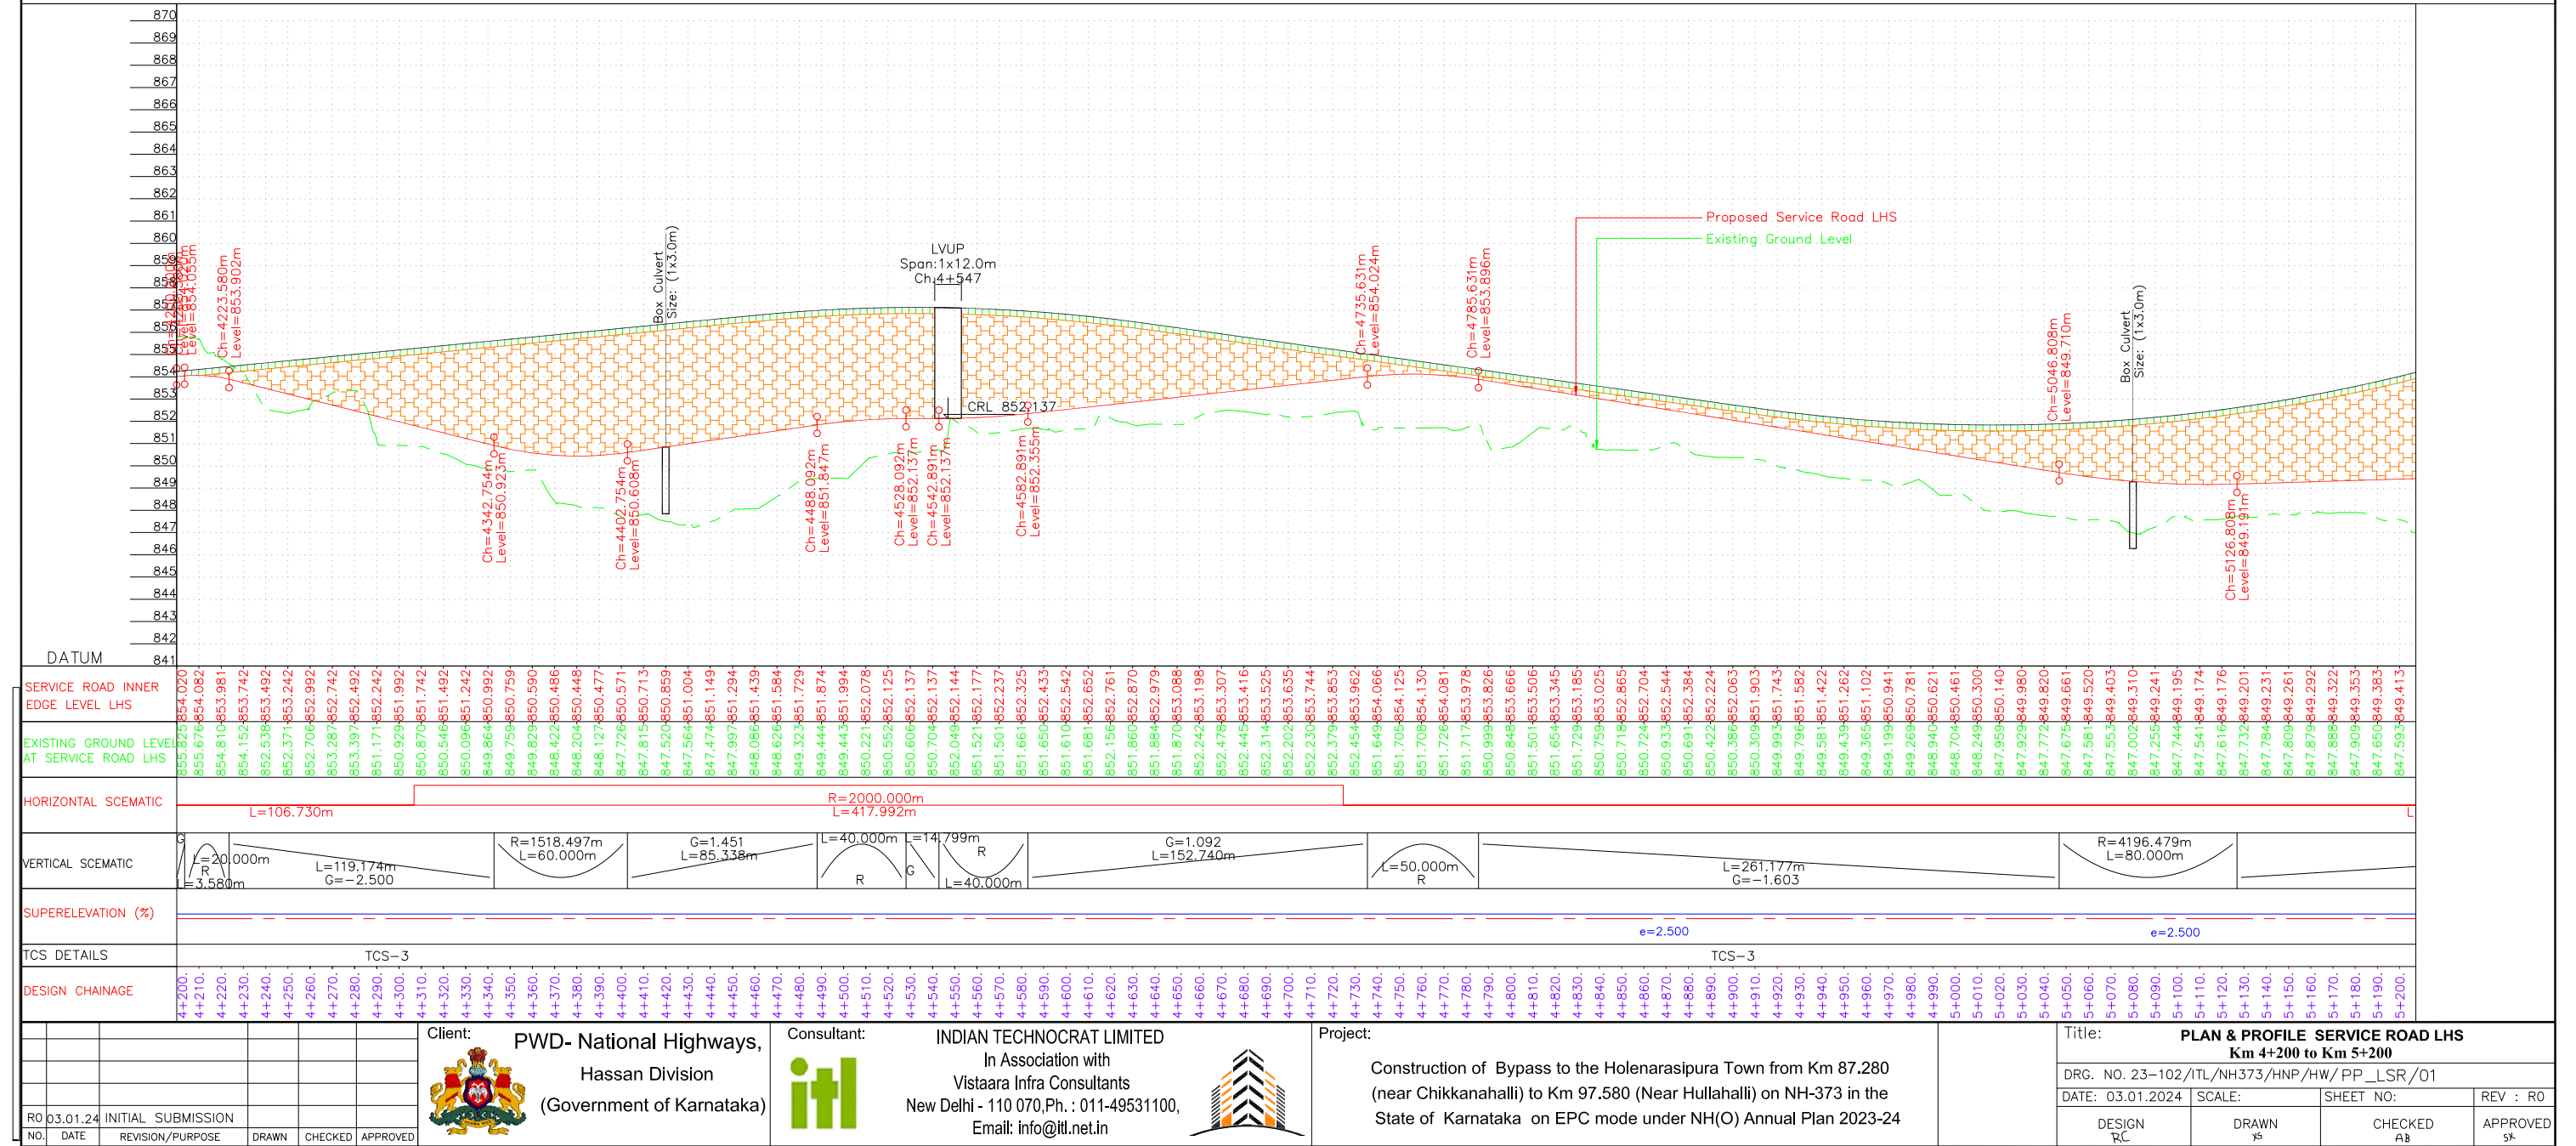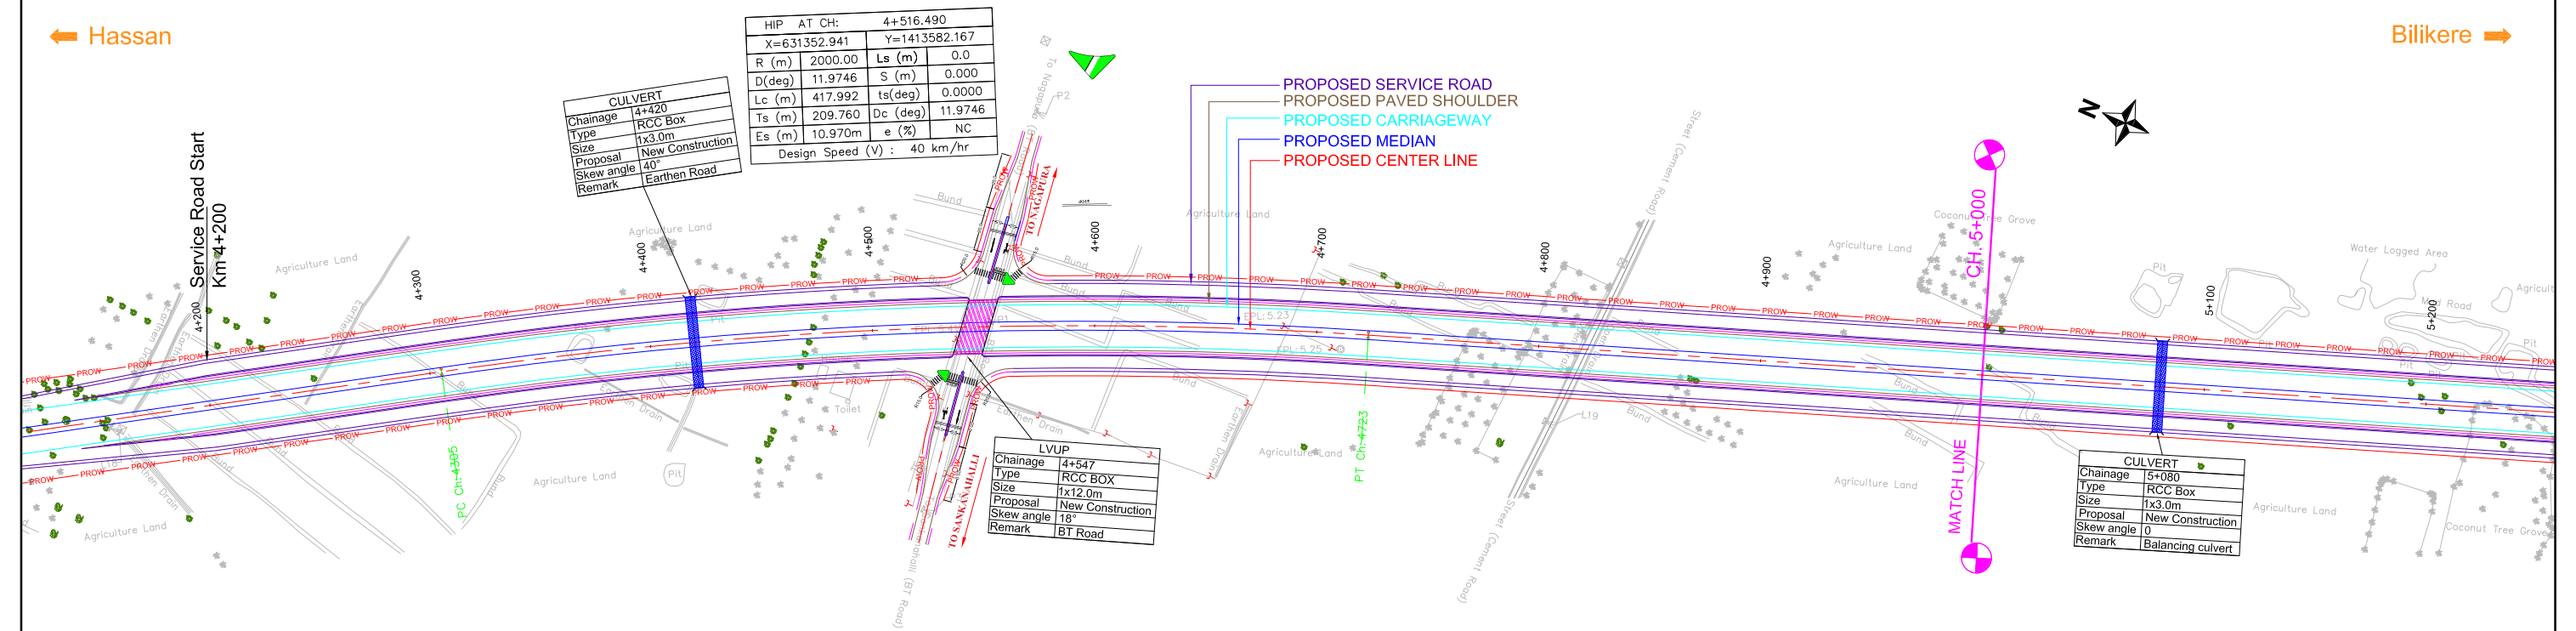

Client: PWD- National Highways,
Hassan Division
(Government of Karnataka)



Consultant: INDIAN TECHNOCRAT LIMITED
In Association with
Vistaara Infra Consultants
New Delhi - 110 070, Ph. : 011-49531100,
Email: info@itl.net.in



Project: Construction of Bypass to the Holenarasipura Town from Km 87.280
(near Chikkanahalli) to Km 97.580 (Near Hullahalli) on NH-373 in the
State of Karnataka on EPC mode under NH(O) Annual Plan 2023-24

Title: PLAN & PROFILE SERVICE ROAD LHS
Km 4+200 to Km 5+200
DRG. NO. 23-102/ITL/NH373/HNP/HW/PP_LSR/01
DATE: 03.01.2024 SCALE: SHEET NO: REV : R0
DESIGN PC DRAWN JS CHECKED AB APPROVED SA

← Hassan

Bilikere ➡

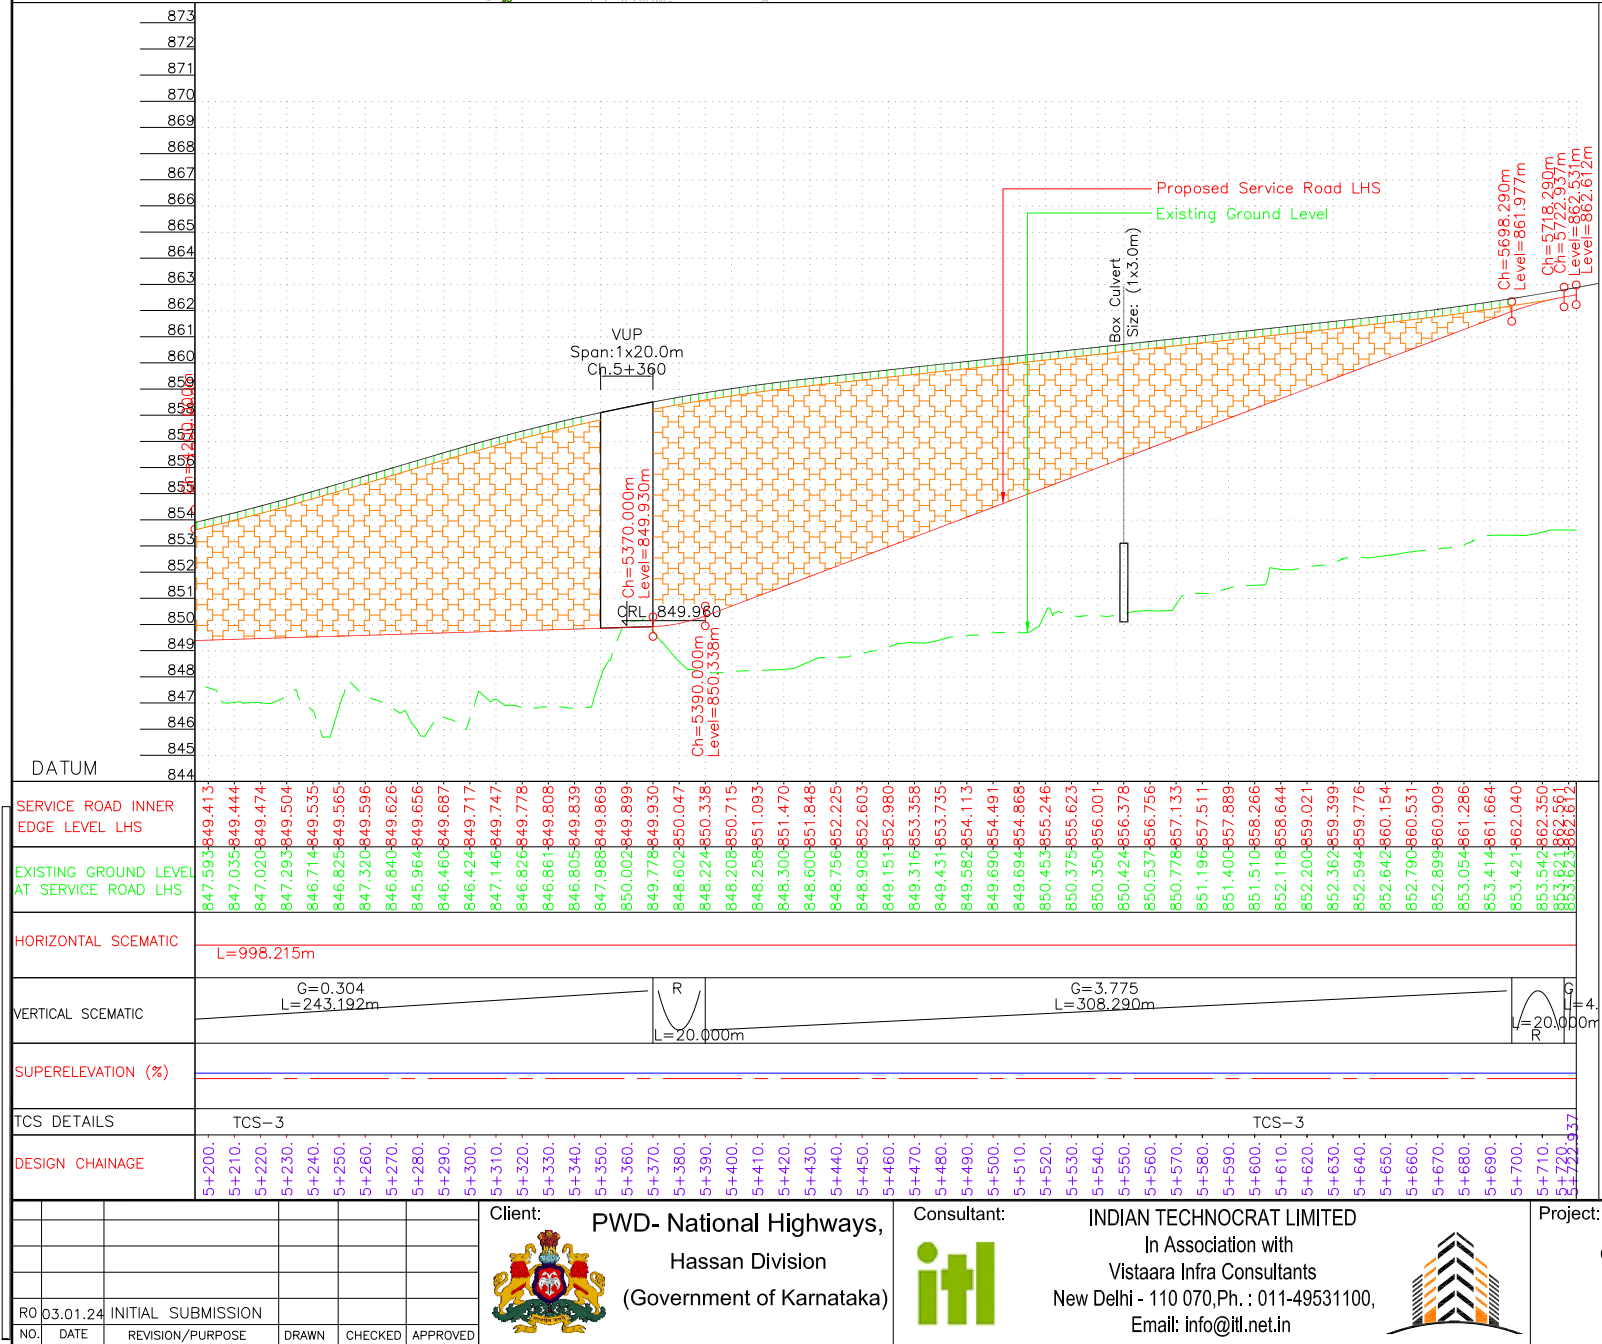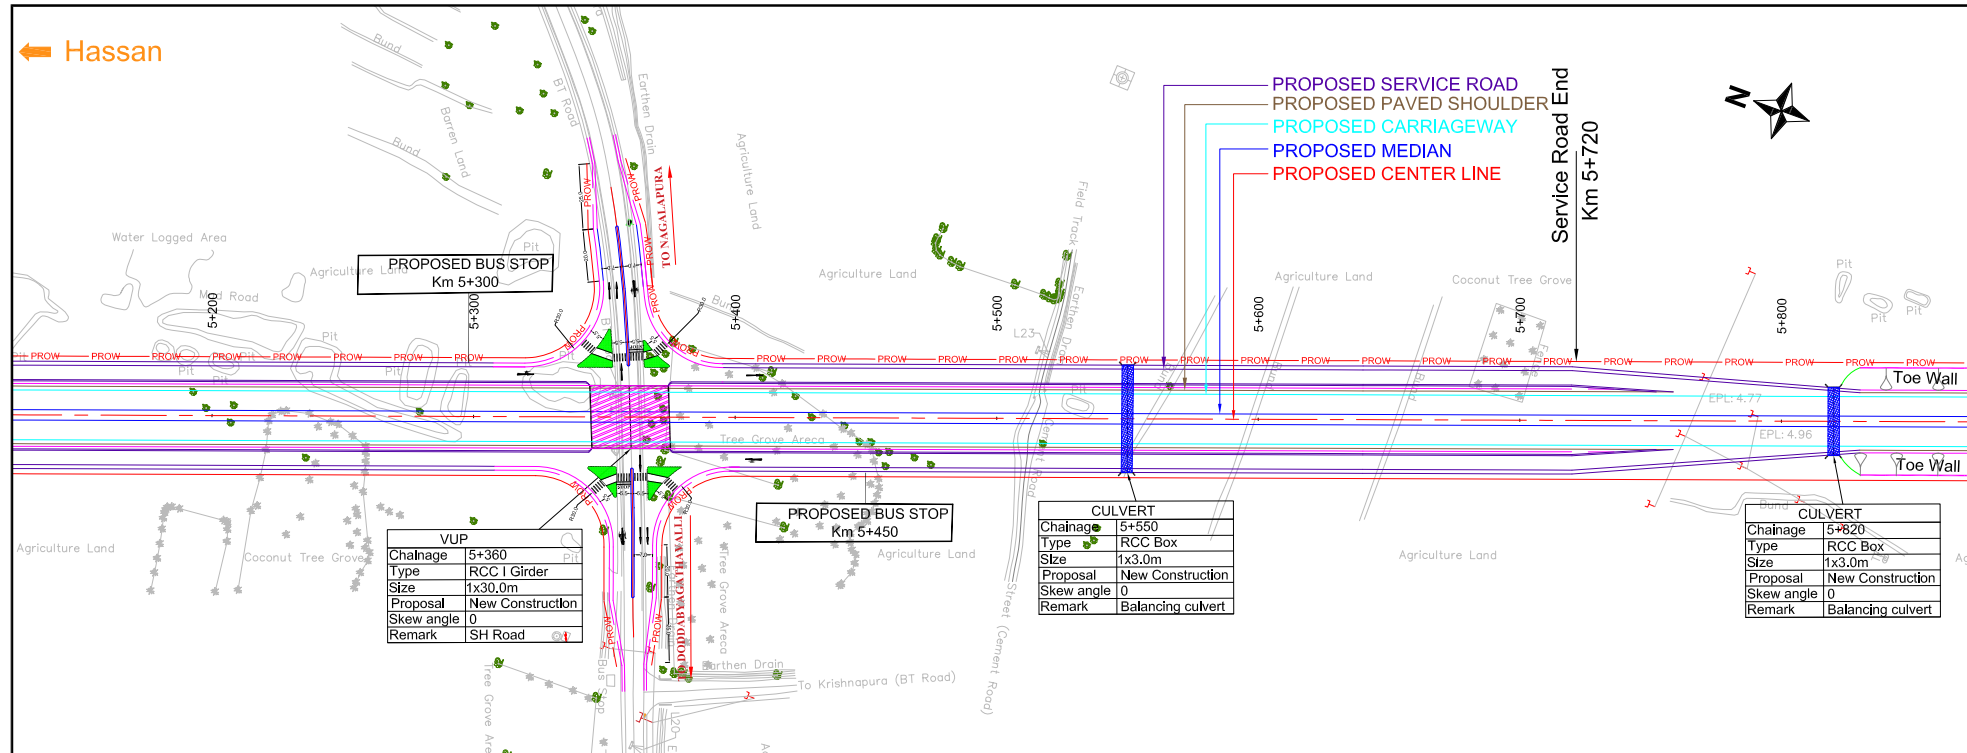

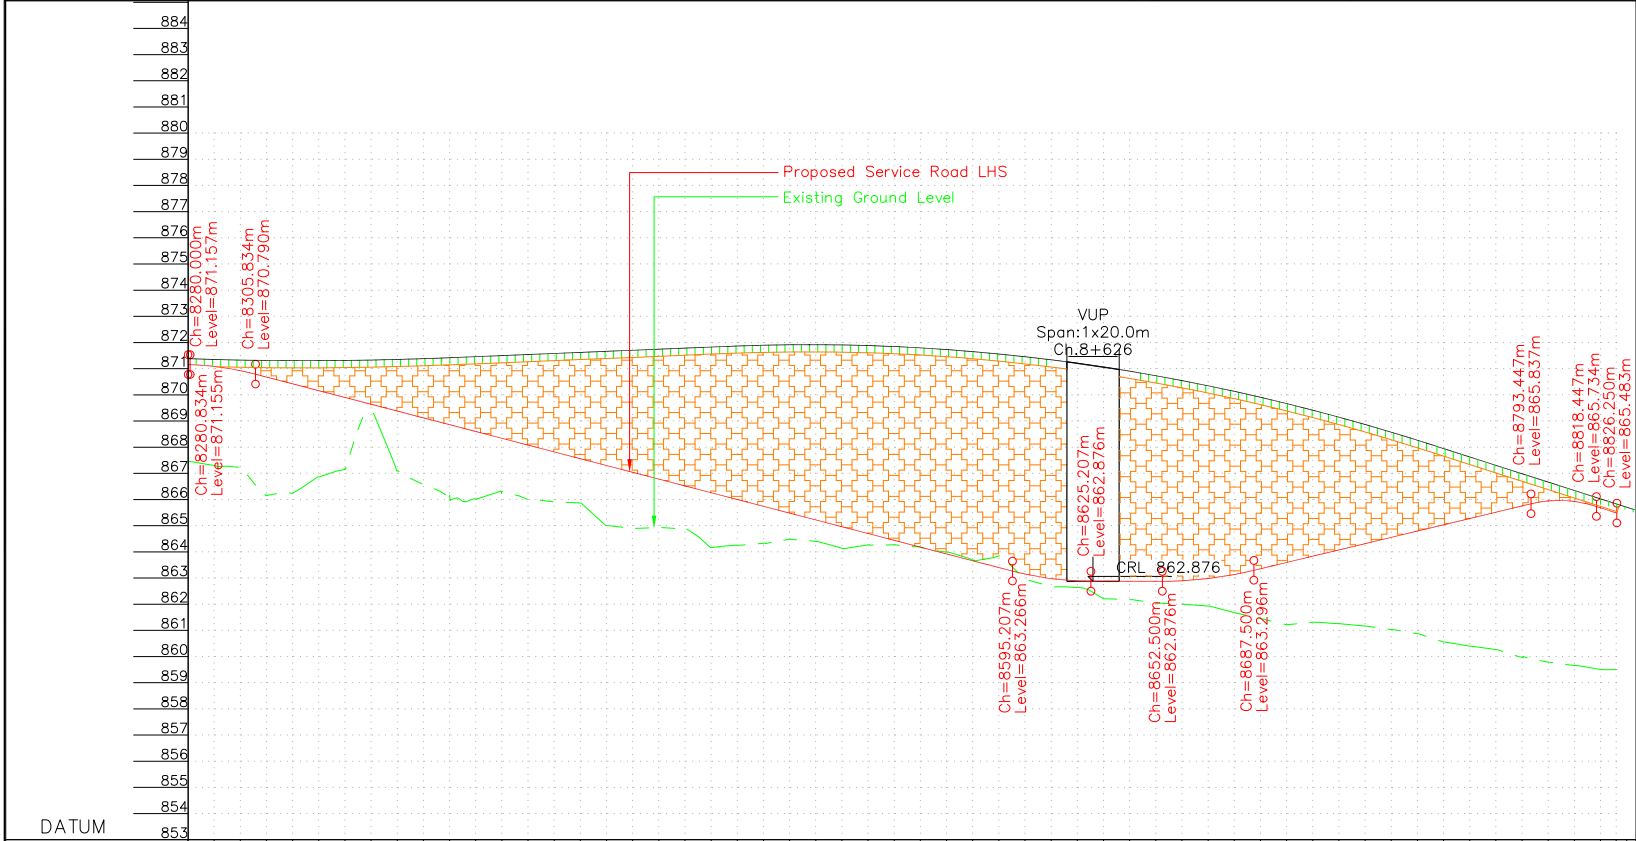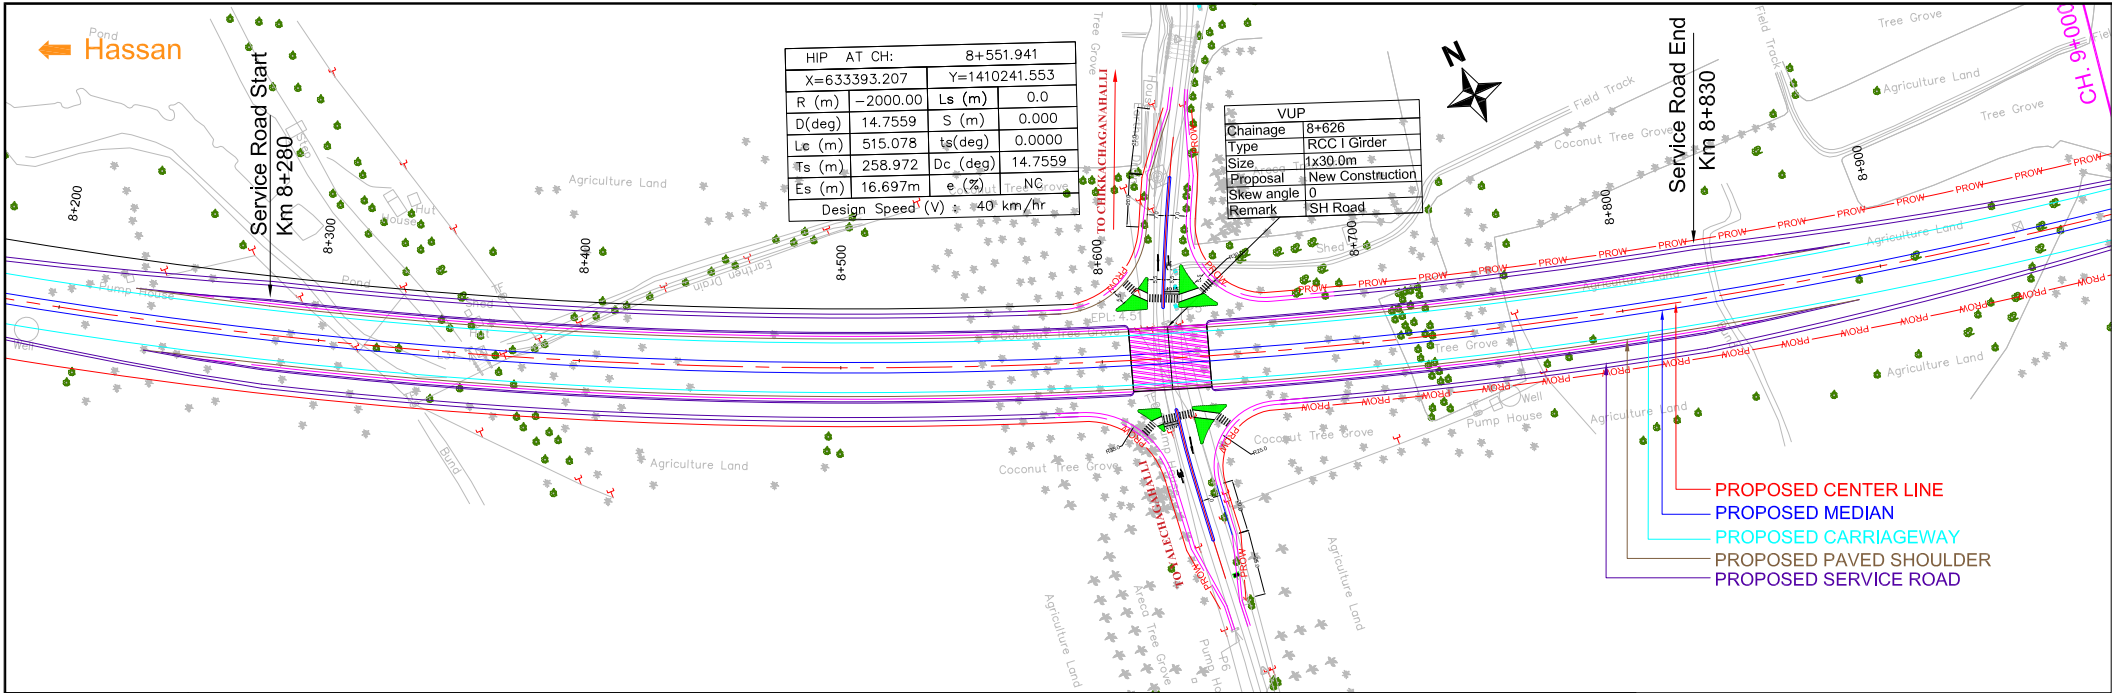

SERVICE ROAD INNER EDGE LEVEL LHS	8+280 867.463, 8+290 867.304, 8+300 867.248, 8+310 866.151, 8+320 866.250, 8+330 866.867, 8+340 867.169, 8+350 869.300, 8+360 867.096, 8+370 866.555, 8+380 866.145, 8+390 866.025, 8+400 866.303, 8+410 866.026, 8+420 865.922, 8+430 865.868, 8+440 865.010, 8+450 864.898, 8+460 864.926, 8+470 864.881, 8+480 864.168, 8+490 864.252, 8+500 864.329, 8+510 864.485, 8+520 864.394, 8+530 864.137, 8+540 864.272, 8+550 864.192, 8+560 863.991, 8+570 863.688, 8+580 863.843, 8+590 862.958, 8+600 862.676, 8+610 862.210, 8+620 862.178, 8+630 862.043, 8+640 862.007, 8+650 861.931, 8+660 861.678, 8+670 861.456, 8+680 861.216, 8+690 861.315, 8+700 861.258, 8+710 861.168, 8+720 861.035, 8+730 860.873, 8+740 860.556, 8+750 860.398, 8+760 860.265, 8+770 859.977, 8+780 859.787, 8+790 859.660, 8+800 859.504, 8+810 859.504, 8+820 859.504, 8+830 859.504
EXISTING GROUND LEVEL AT SERVICE ROAD LHS	8+280 867.463, 8+290 867.304, 8+300 867.248, 8+310 866.151, 8+320 866.250, 8+330 866.867, 8+340 867.169, 8+350 869.300, 8+360 867.096, 8+370 866.555, 8+380 866.145, 8+390 866.025, 8+400 866.303, 8+410 866.026, 8+420 865.922, 8+430 865.868, 8+440 865.010, 8+450 864.898, 8+460 864.926, 8+470 864.881, 8+480 864.168, 8+490 864.252, 8+500 864.329, 8+510 864.485, 8+520 864.394, 8+530 864.137, 8+540 864.272, 8+550 864.192, 8+560 863.991, 8+570 863.688, 8+580 863.843, 8+590 862.958, 8+600 862.676, 8+610 862.210, 8+620 862.178, 8+630 862.043, 8+640 862.007, 8+650 861.931, 8+660 861.678, 8+670 861.456, 8+680 861.216, 8+690 861.315, 8+700 861.258, 8+710 861.168, 8+720 861.035, 8+730 860.873, 8+740 860.556, 8+750 860.398, 8+760 860.265, 8+770 859.977, 8+780 859.787, 8+790 859.660, 8+800 859.504, 8+810 859.504, 8+820 859.504, 8+830 859.504
HORIZONTAL SCHEMATIC	R = -2000.000m L = 515.078m
VERTICAL SCHEMATIC	L = 25.000m G = -2.600 L = 27.291m G = 2.399 L = 105.947m L = 25.000m
SUPERELEVATION (%)	
TCS DETAILS	TCS-3
DESIGN CHAINAGE	8+280, 8+290, 8+300, 8+310, 8+320, 8+330, 8+340, 8+350, 8+360, 8+370, 8+380, 8+390, 8+400, 8+410, 8+420, 8+430, 8+440, 8+450, 8+460, 8+470, 8+480, 8+490, 8+500, 8+510, 8+520, 8+530, 8+540, 8+550, 8+560, 8+570, 8+580, 8+590, 8+600, 8+610, 8+620, 8+630, 8+640, 8+650, 8+660, 8+670, 8+680, 8+690, 8+700, 8+710, 8+720, 8+730, 8+740, 8+750, 8+760, 8+770, 8+780, 8+790, 8+800, 8+810, 8+820, 8+830

</						
---	--	--	--	--	--	--

**SERVICE ROAD
PLAN & PROFILE (RHS)**



← Hassan

Bilikere →

CULVERT	
Chainage	4+420
Type	RCC Box
Size	1x3.0m
Proposal	New Construction
Skew angle	40°
Remark	Earthen Road

HIP	AT CH:	4+513.553
X=631328.158	Y=1413568.810	
R (m)	2000.00	Ls (m) 0.0
D(deg)	11.9746	S (m) 0.000
Lc (m)	417.992	ts(deg) 0.0000
Ts (m)	209.760	Dc (deg) 11.9746
Es (m)	10.970m	e (%) NC
Design Speed (V) : 40 km/hr		



LVUP	
Chainage	4+547
Type	RCC BOX
Size	1x12.0m
Proposal	New Construction
Skew angle	18°
Remark	BT Road

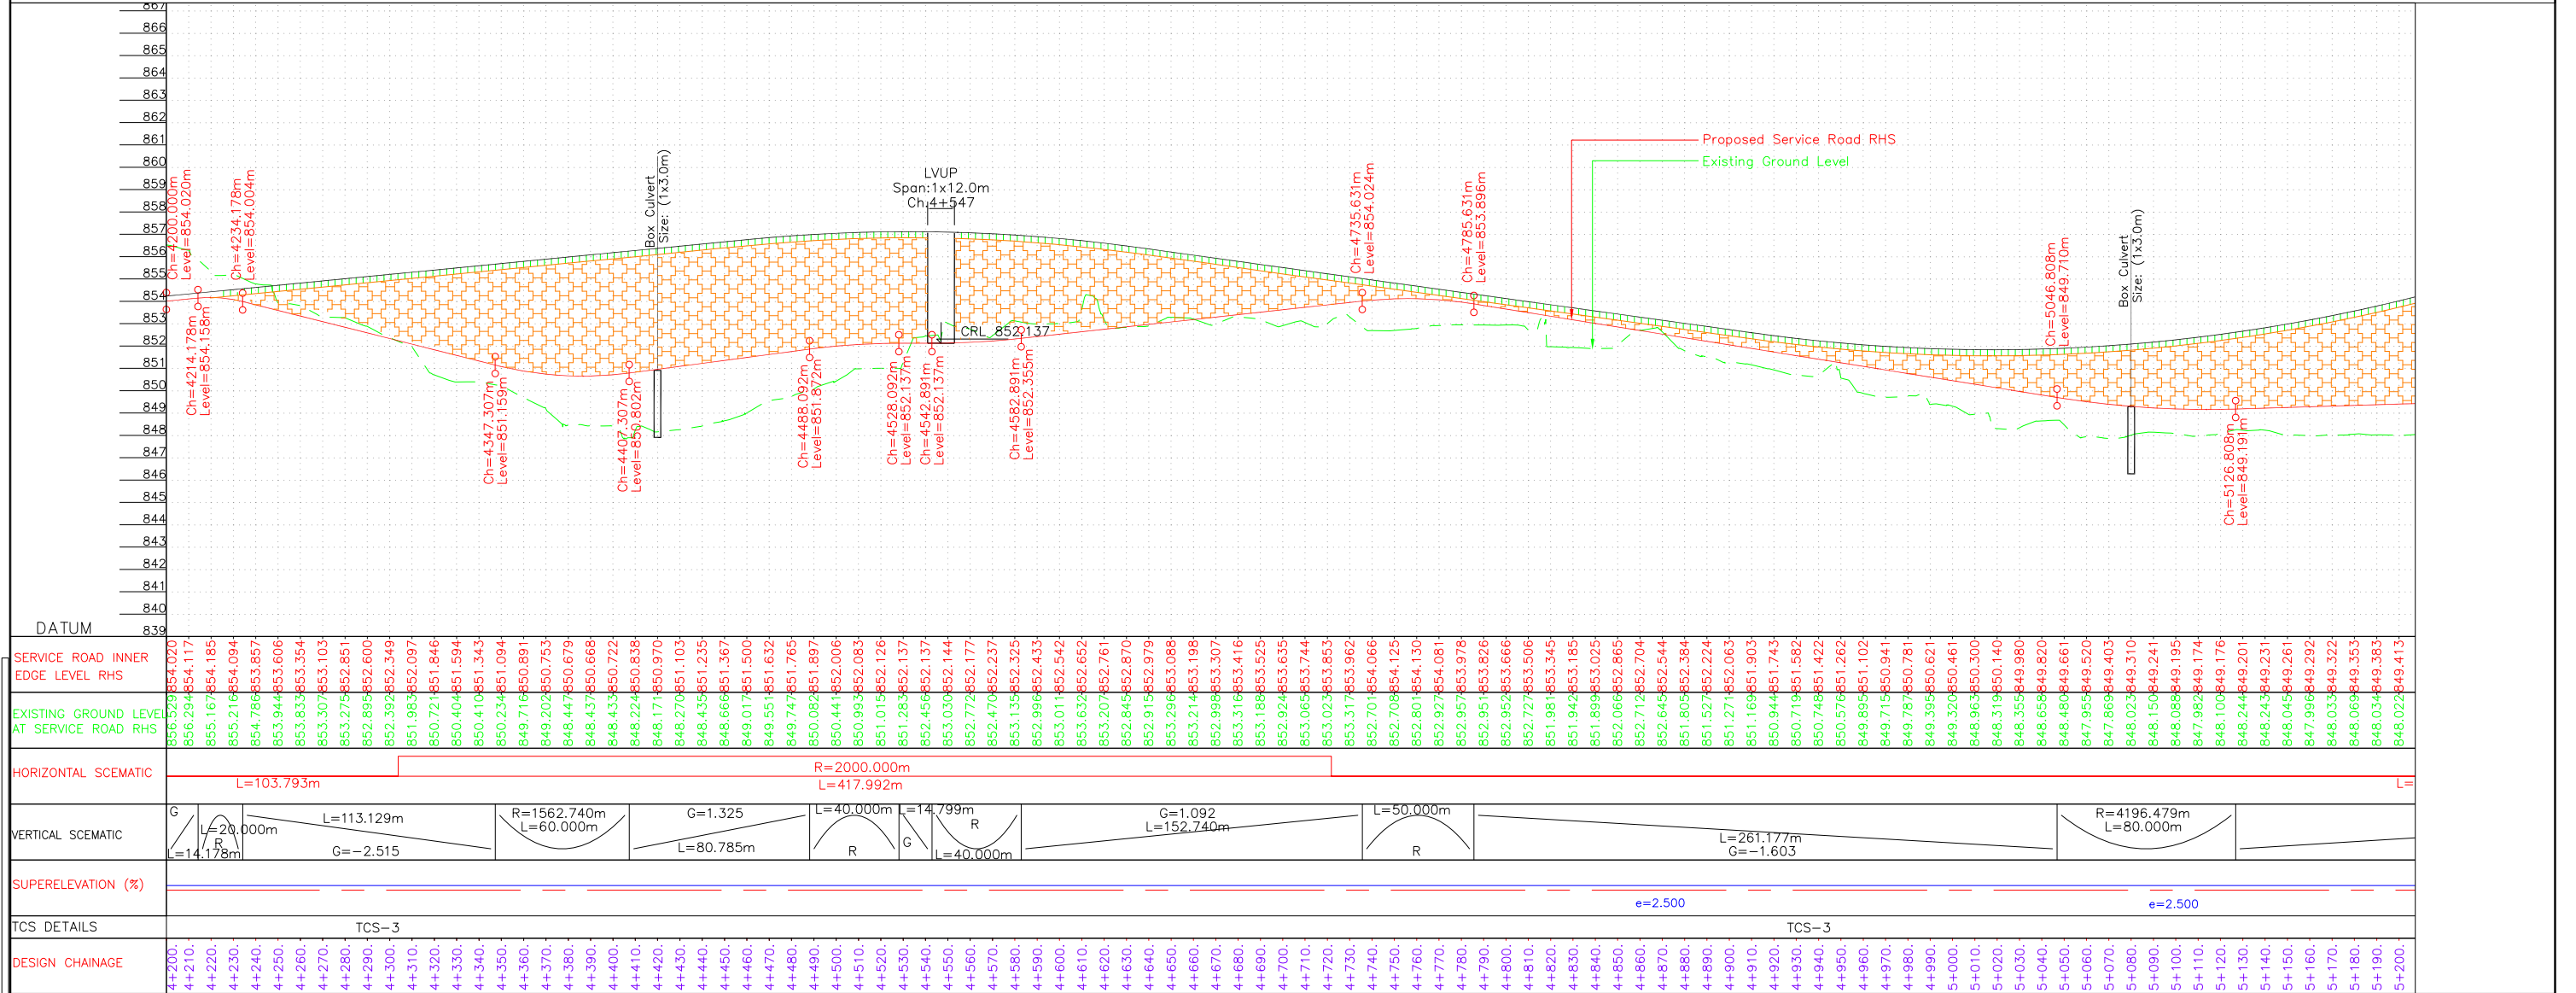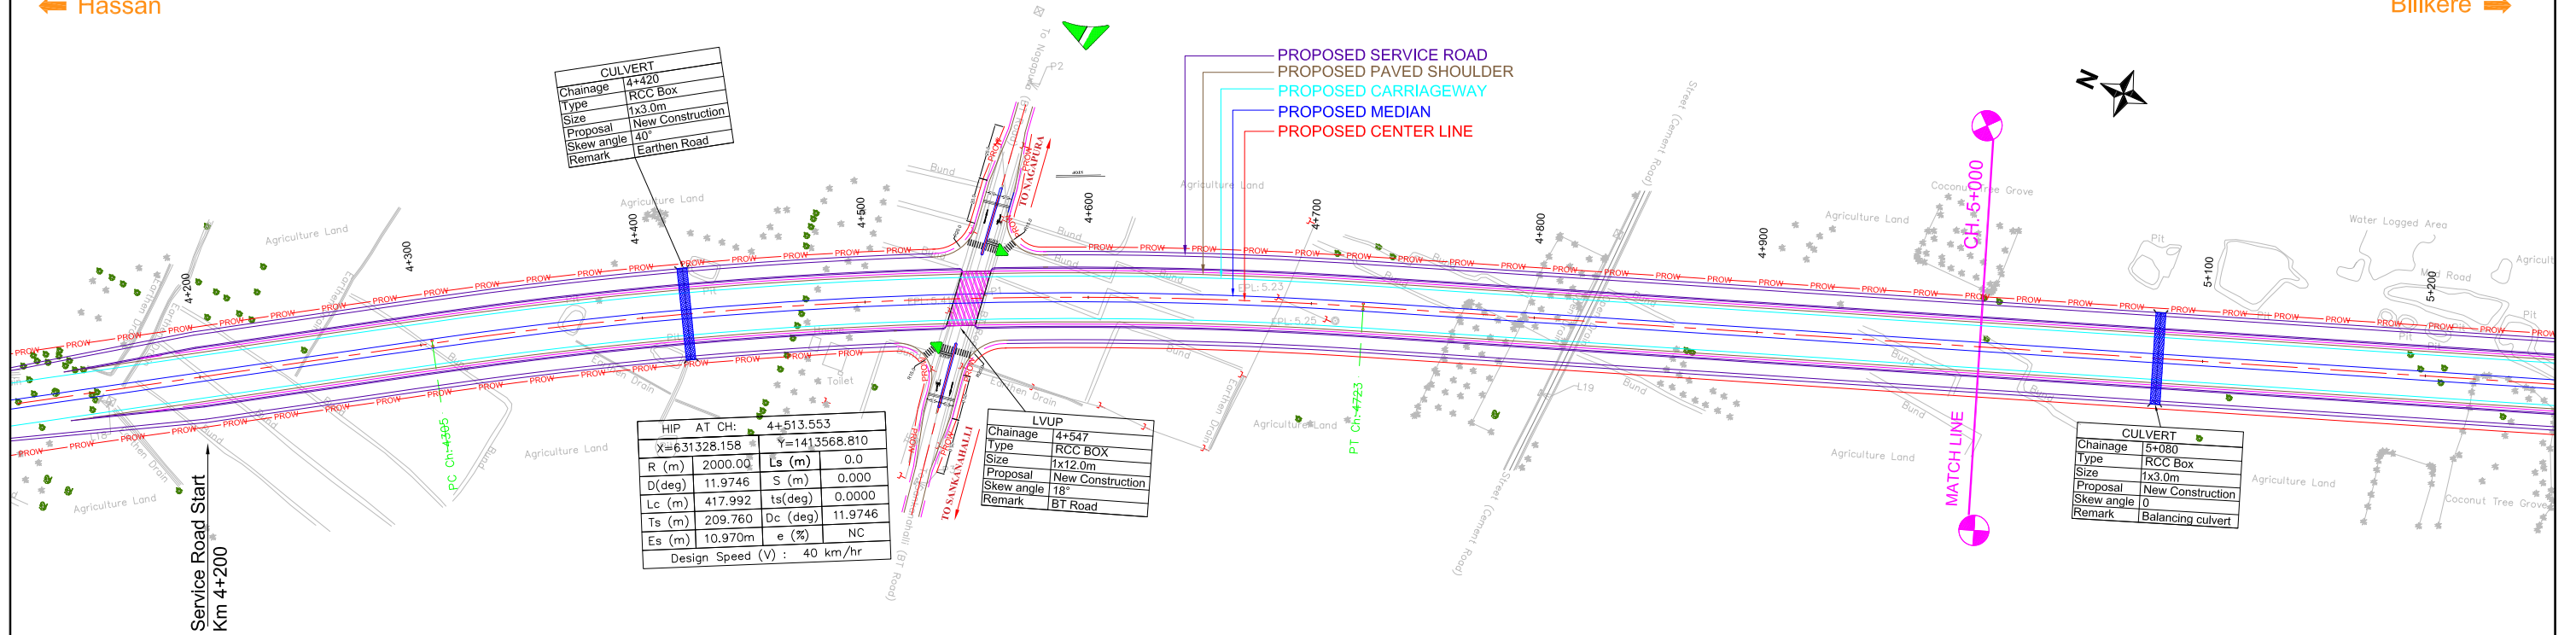

Client: PWD- National Highways, Hassan Division (Government of Karnataka)					Consultant: INDIAN TECHNOCRAT LIMITED In Association with Vistaara Infra Consultants New Delhi - 110 070, Ph. : 011-49531100, Email: info@itl.net.in					Project: Construction of Bypass to the Holenarasipura Town from Km 87.280 (near Chikkanahalli) to Km 97.580 (Near Hullahalli) on NH-373 in the State of Karnataka on EPC mode under NH(O) Annual Plan 2023-24					Title: PLAN & PROFILE SERVICE ROAD RHS Km 4+200 to Km 5+200				
DRG. NO. 23-102/ITL/NH373/HNP/HW/PP_RSR/01					DATE: 03.01.2024					SCALE:					SHEET NO:				
DESIGN PC					DRAWN JS					CHECKED AB					REV : R0				
APPROVED SA																			




← Hassan


Bilikere →

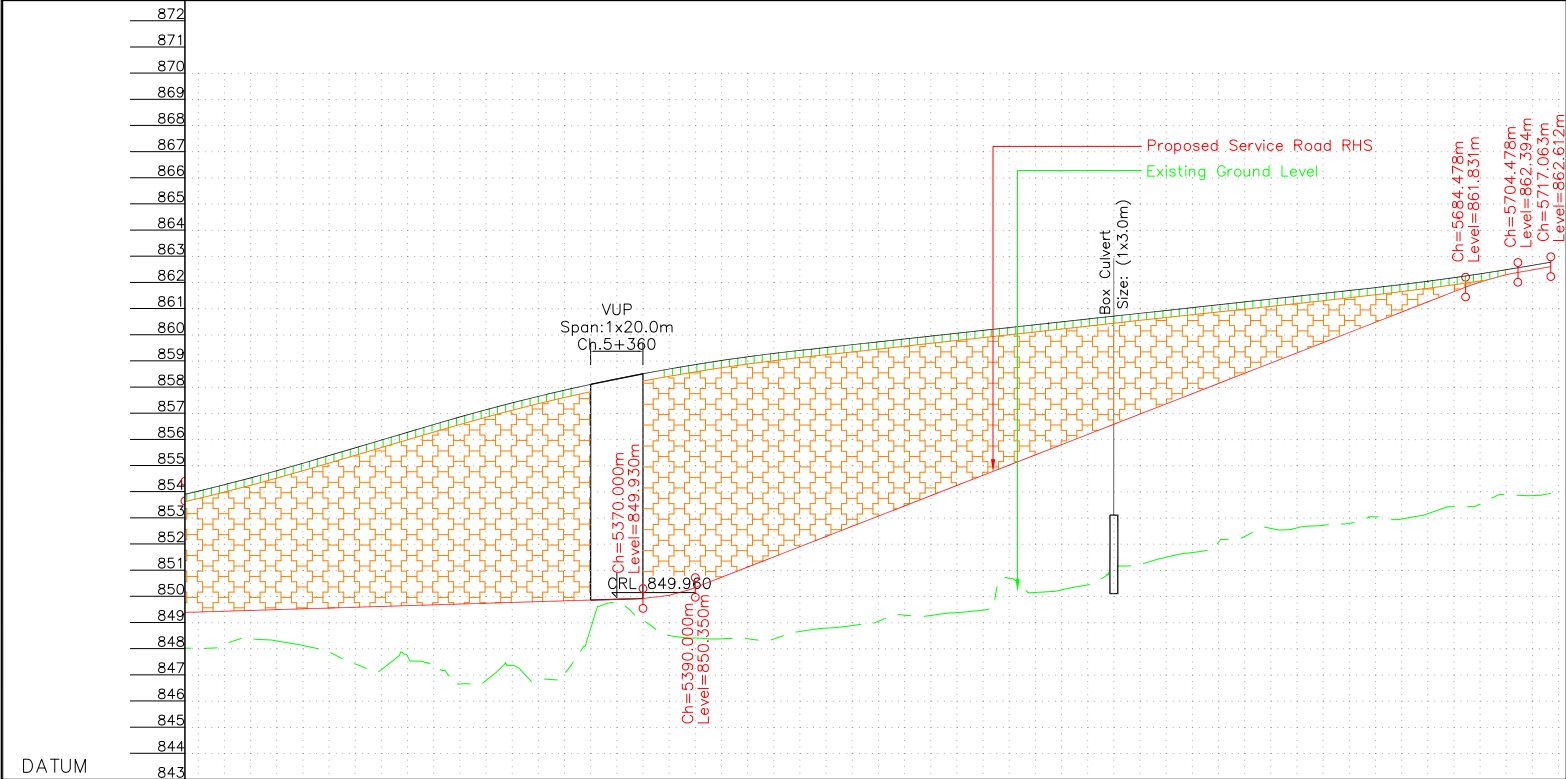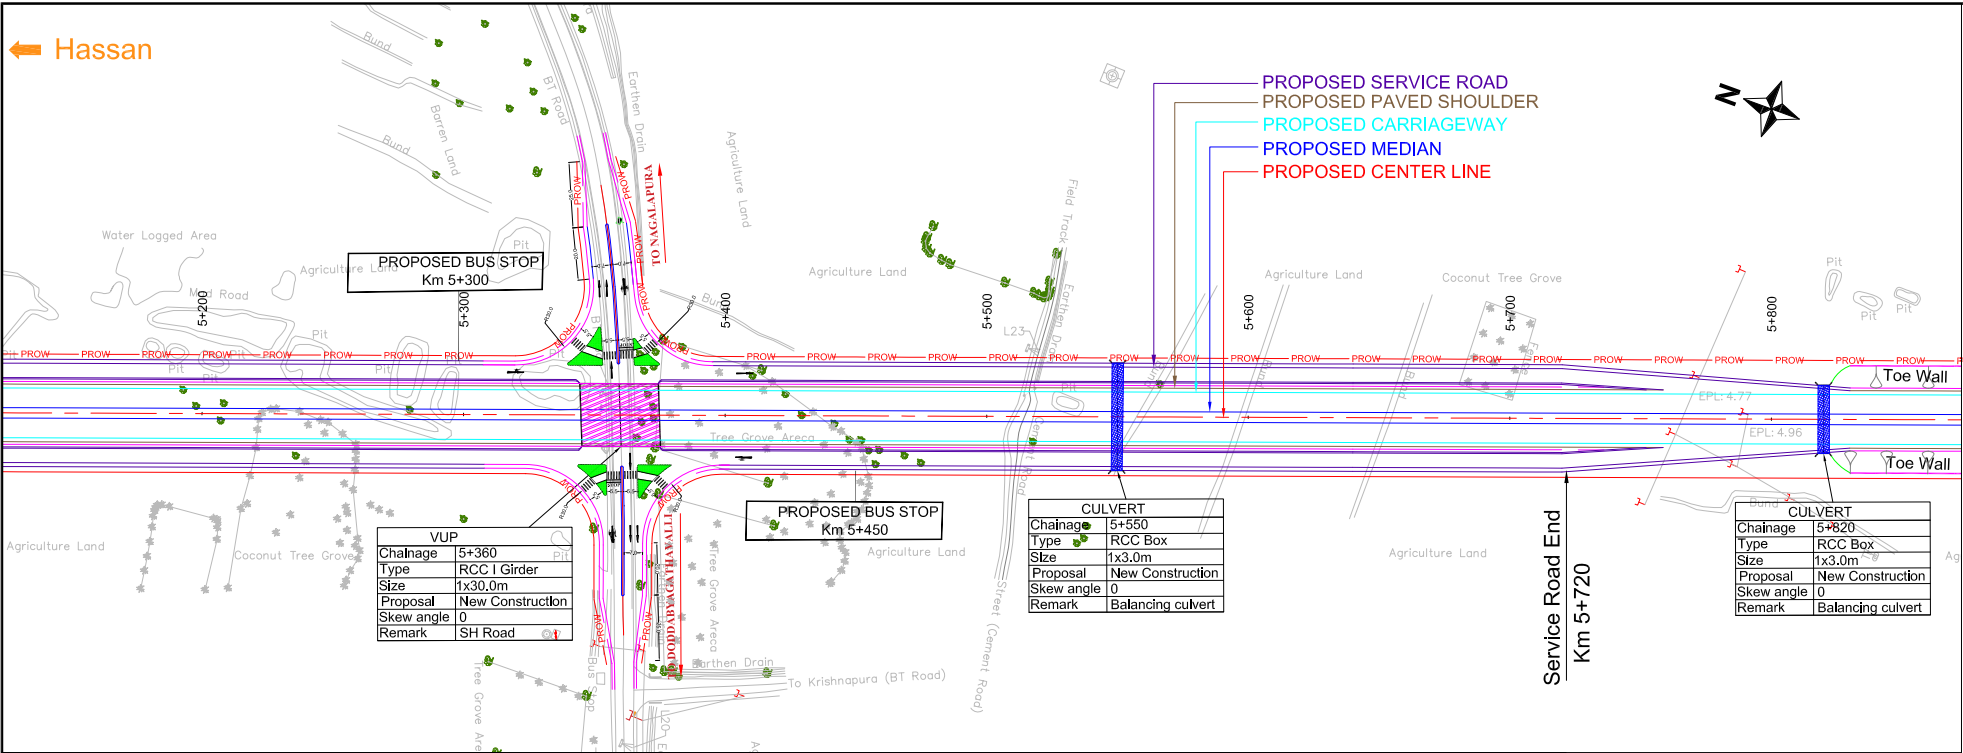

SERVICE ROAD INNER EDGE LEVEL RHS	848.022849.413 848.155849.444 848.394849.474 848.308849.504 848.134849.535 847.880849.565 847.425849.596 847.208849.626 847.119849.656 847.415849.687 846.664849.717 846.794849.747 847.372849.778 846.807849.808 847.052849.839 848.780849.869 849.757849.899 849.102849.930 848.518850.050 848.414850.350 848.368850.740 848.392851.130 848.362851.520 848.668851.909 848.794852.299 848.893852.689 849.059853.079 849.293853.469 849.279853.859 849.390854.249 849.484854.639 850.701855.028 850.160855.418 850.256855.808 850.451856.198 851.174856.588 851.234856.978 851.686857.368 852.077857.758 852.303858.147 852.608858.537 852.626859.317 852.728859.707 852.801860.097 853.050860.487 852.969860.877 853.170861.266 853.440861.656 853.540862.030 853.894862.306 853.853862.490 853.416862.612
EXISTING GROUND LEVEL AT SERVICE ROAD RHS	848.022849.413 848.155849.444 848.394849.474 848.308849.504 848.134849.535 847.880849.565 847.425849.596 847.208849.626 847.119849.656 847.415849.687 846.664849.717 846.794849.747 847.372849.778 846.807849.808 847.052849.839 848.780849.869 849.757849.899 849.102849.930 848.518850.050 848.414850.350 848.368850.740 848.392851.130 848.362851.520 848.668851.909 848.794852.299 848.893852.689 849.059853.079 849.293853.469 849.279853.859 849.390854.249 849.484854.639 850.701855.028 850.160855.418 850.256855.808 850.451856.198 851.174856.588 851.234856.978 851.686857.368 852.077857.758 852.303858.147 852.608858.537 852.626859.317 852.728859.707 852.801860.097 853.050860.487 852.969860.877 853.170861.266 853.440861.656 853.540862.030 853.894862.306 853.853862.490 853.416862.612
HORIZONTAL SCHEMATIC	L=995.278m
VERTICAL SCHEMATIC	G=0.304 L=243.192m R=20000m G=3.899 L=294.478m L=20000m R=12000m G=12.000m L=12000m
SUPERELEVATION (%)	
TCS DETAILS	TCS-3
DESIGN CHAINAGE	5+200, 5+210, 5+220, 5+230, 5+240, 5+250, 5+260, 5+270, 5+280, 5+290, 5+300, 5+310, 5+320, 5+330, 5+340, 5+350, 5+360, 5+370, 5+380, 5+390, 5+400, 5+410, 5+420, 5+430, 5+440, 5+450, 5+460, 5+470, 5+480, 5+490, 5+500, 5+510, 5+520, 5+530, 5+540, 5+550, 5+560, 5+570, 5+580, 5+590, 5+600, 5+610, 5+620, 5+630, 5+640, 5+650, 5+660, 5+670, 5+680, 5+690, 5+700, 5+710, 5+720

Client: PWD- National Highways, Hassan Division (Government of Karnataka)					Consultant: INDIAN TECHNOCRAT LIMITED In Association with Vistaara Infra Consultants New Delhi - 110 070, Ph. : 011-49531100, Email: info@itl.net.in					Project: Construction of Bypass to the Holenarasipura Town from Km 87.280 (near Chikkanahalli) to Km 97.580 (Near Hullahalli) on NH-373 in the State of Karnataka on EPC mode under NH(O) Annual Plan 2023-24					Title: PLAN & PROFILE SERVICE ROAD RHS Km 5+200 to Km 5+720				
DRG. NO. 23-102/ITL/NH373/HNP/HW/PP_RSR/02					DATE: 03.01.2024					SCALE:					SHEET NO:				
DESIGN RC					DRAWN JS					CHECKED AB					APPROVED SA				

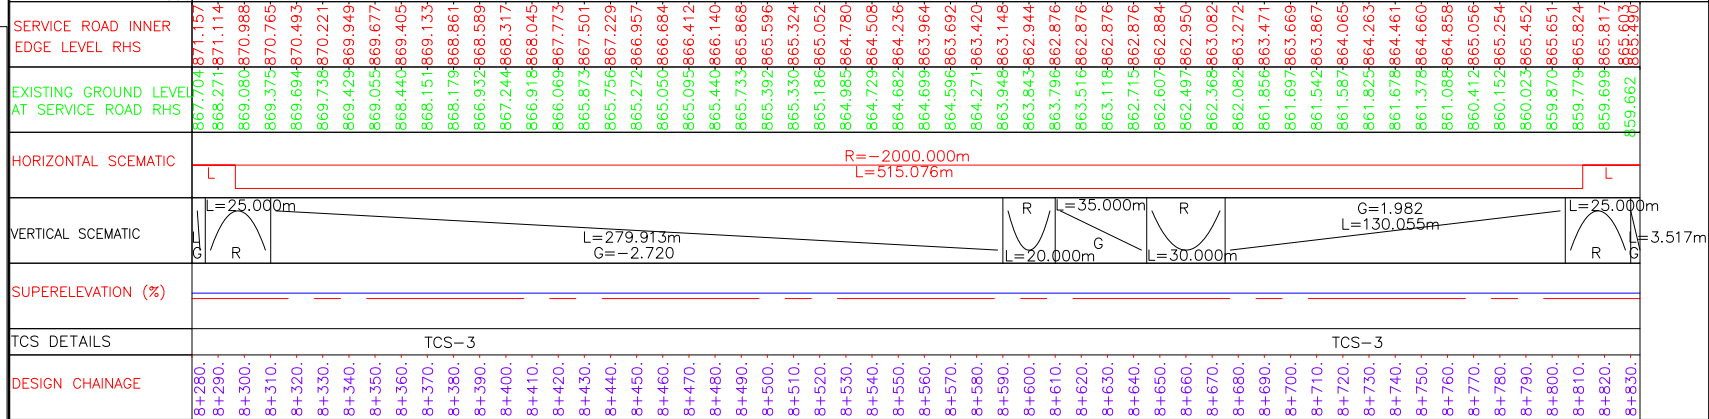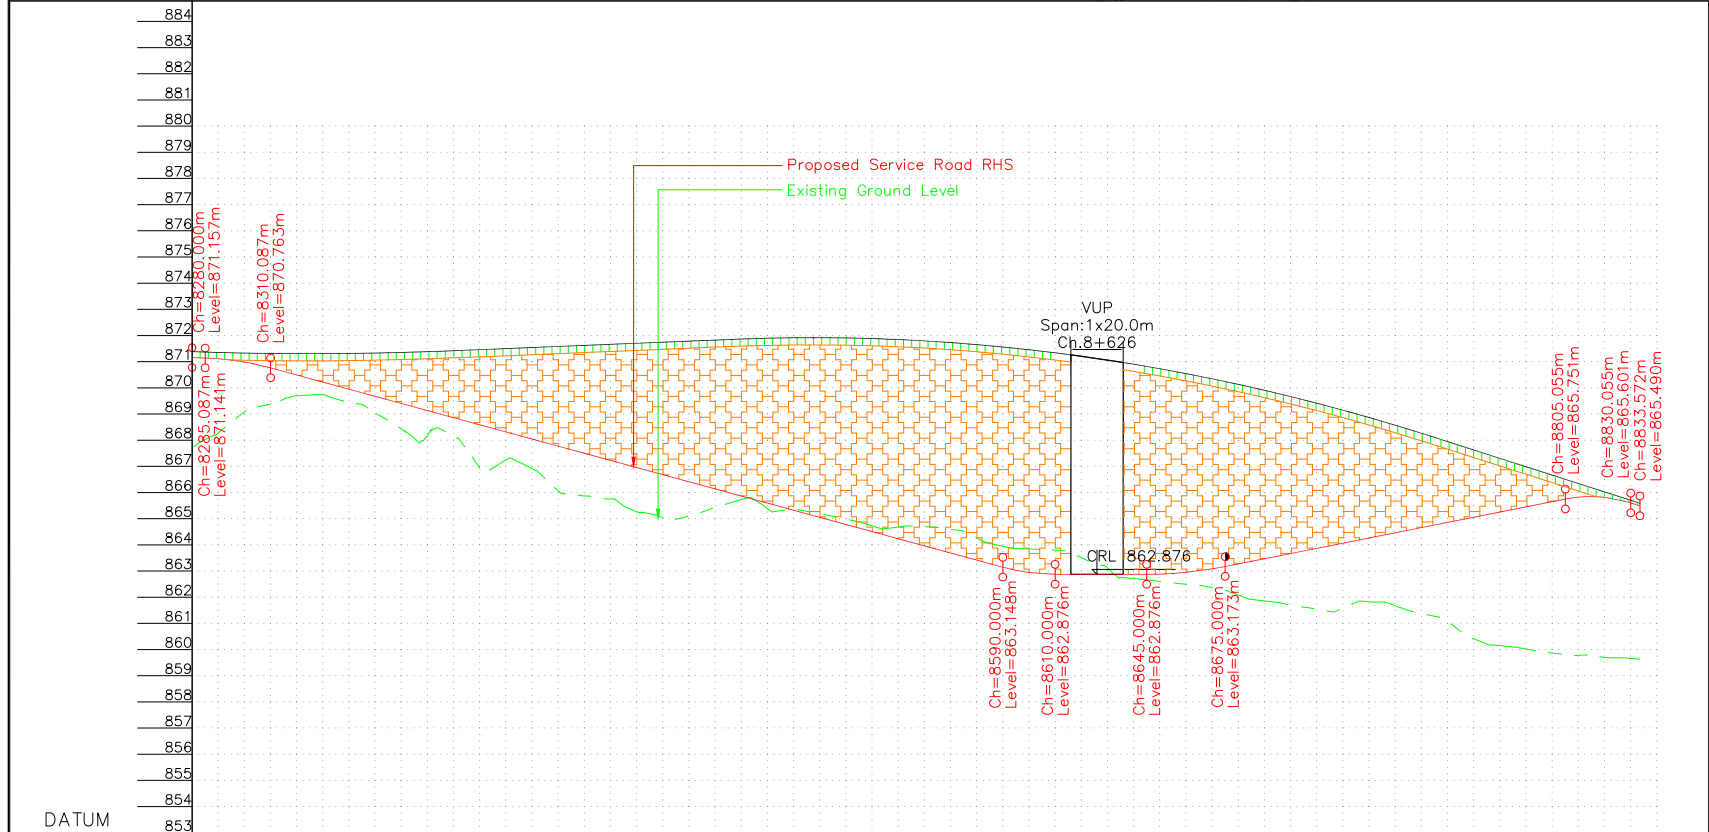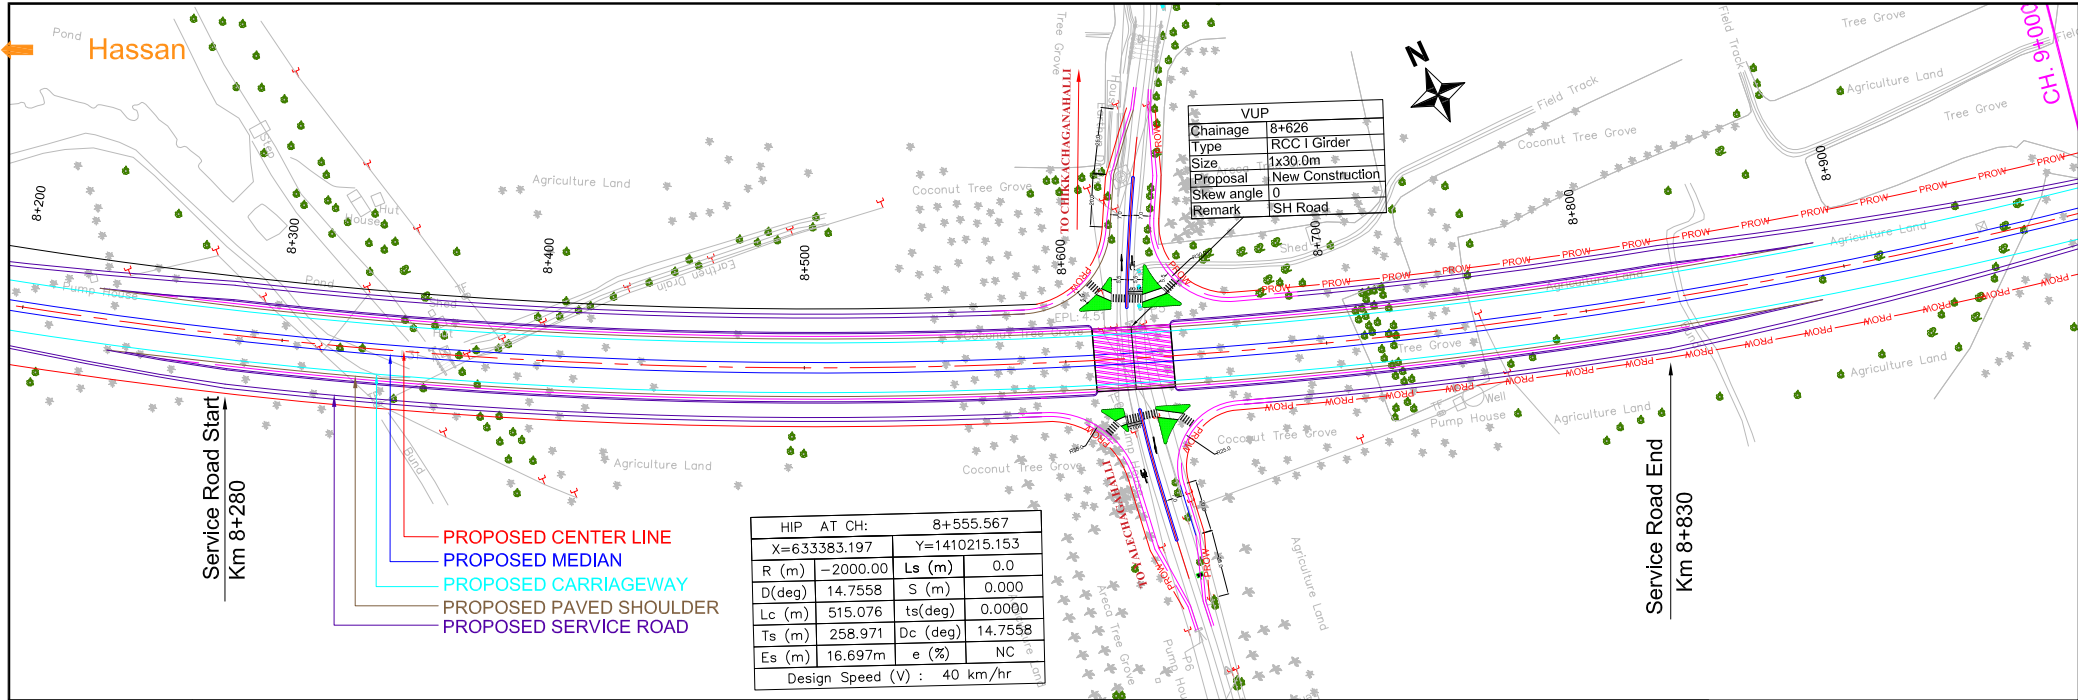

 Client:  PWD- National Highways, Hassan Division (Government of Karnataka)						Consultant:  INDIAN TECHNOCRAT LIMITED In Association with Vistaara Infra Consultants New Delhi - 110 070, Ph. : 011-49531100, Email: info@itl.net.in				Project: Construction of Bypass to the Holenarasipura Town from Km 87.280 (near Chikkanahalli) to Km 97.580 (Near Hullahalli) on NH-373 in the State of Karnataka on EPC mode under NH(O) Annual Plan 2023-24		Title: PLAN & PROFILE SERVICE ROAD RHS Km 8+280 to Km 8+830	
DRG. NO. 23-102/ITL/NH373/HNP/HW/PP_RSR/03						DATE: 03.01.2024		SCALE:		SHEET NO:		REV : R0	
DESIGN RC		DRAWN JS		CHECKED AB		APPROVED SA							

RO	03.01.24	INITIAL SUBMISSION			
NO.	DATE	REVISION/PURPOSE	DRAWN	CHECKED	APPROVED

