



# JUNCTION DETAILS

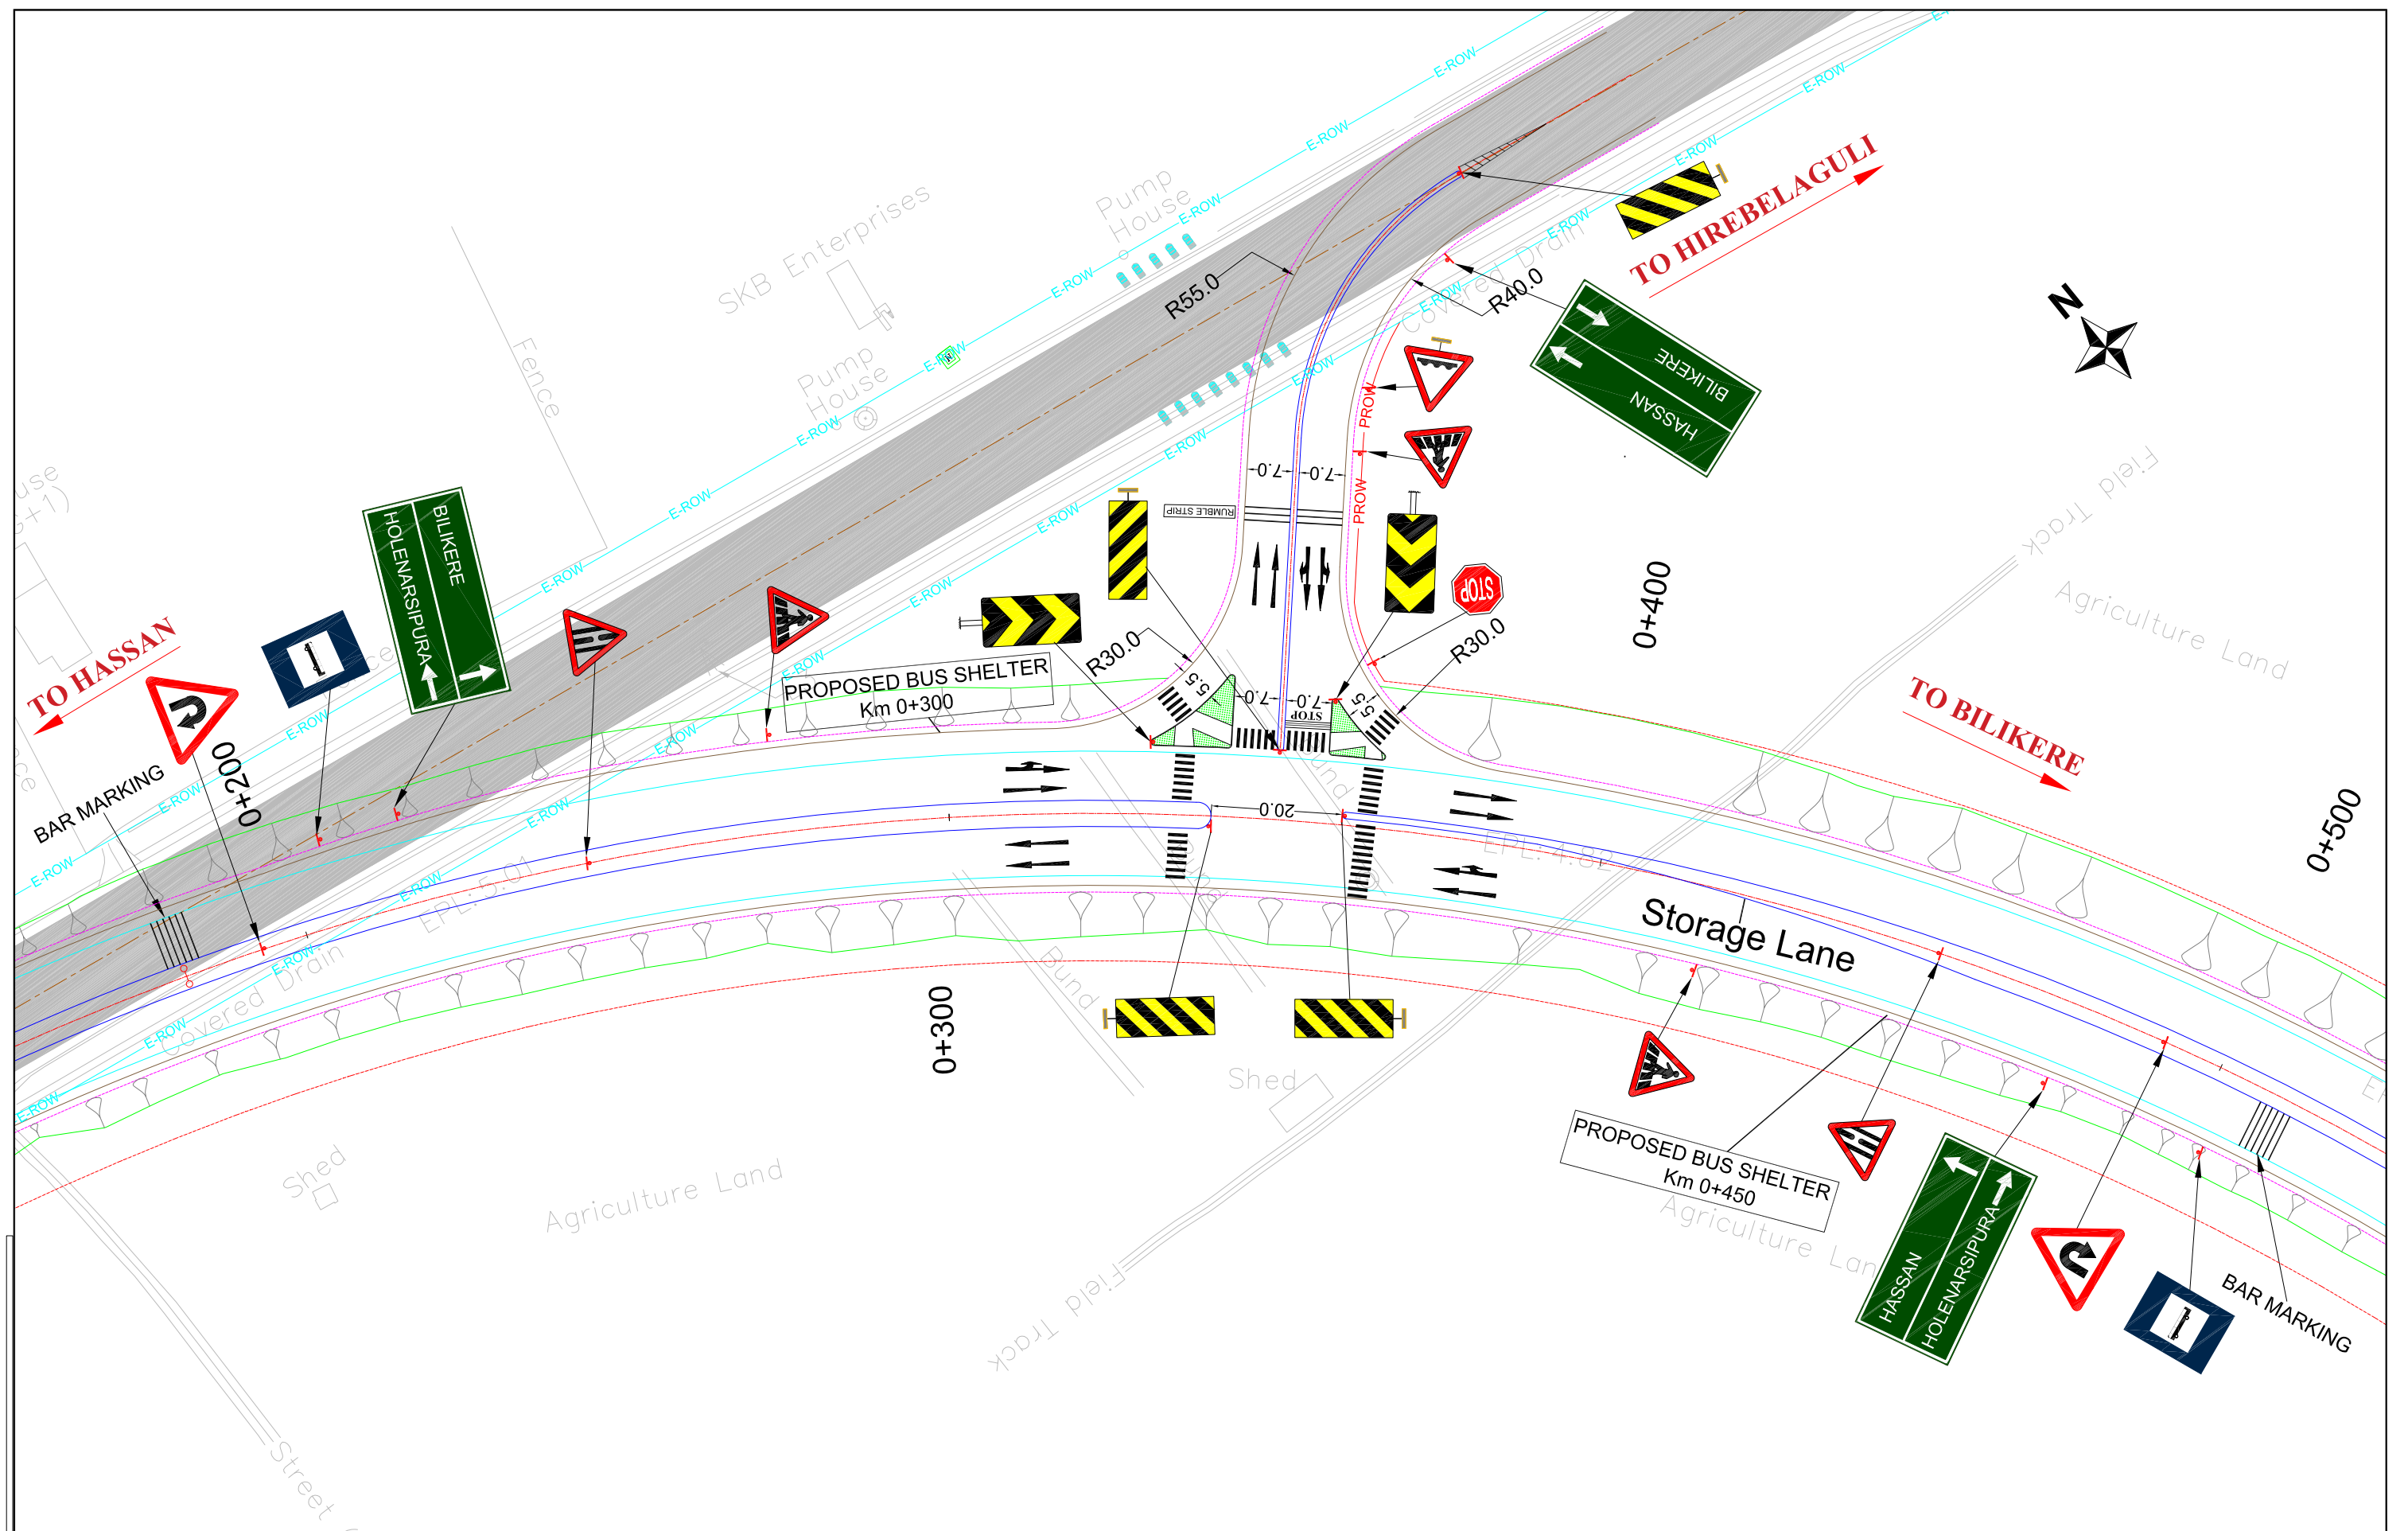

|  |  |  |  |  |  |  |                                                                                     |                           |                                                                                      |                                                                                       |                                                                 |                                         |                |           |          |  |
|--|--|--|--|--|--|--|-------------------------------------------------------------------------------------|---------------------------|--------------------------------------------------------------------------------------|---------------------------------------------------------------------------------------|-----------------------------------------------------------------|-----------------------------------------|----------------|-----------|----------|--|
|  |  |  |  |  |  |  | Client:                                                                             | PWD- National Highways,   | Consultant:                                                                          | INDIAN TECHNOCRAT LIMITED                                                             | Project:                                                        | Title:                                  | MAJOR JUNCTION |           |          |  |
|  |  |  |  |  |  |  |                                                                                     | Hassan Division           |  | In Association with                                                                   | Construction of Holenarasipura Bypass on NH-373 in the State of |                                         | AT Km- 0+350   |           |          |  |
|  |  |  |  |  |  |  |  | (Government of Karnataka) |                                                                                      | Vistaara Infra Consultants                                                            | Karnataka under NH(O) on EPC mode                               | DRG. NO. 23-102/ITL/NH373/HNP/HW/JUN-01 |                |           |          |  |
|  |  |  |  |  |  |  |                                                                                     |                           | New Delhi - 110 070, Ph. : 011-49531100,                                             |                                                                                       |                                                                 | DATE: 03.01.2024                        | SCALE:         | SHEET NO: | REV : R0 |  |
|  |  |  |  |  |  |  |                                                                                     |                           | Email: info@itl.net.in                                                               |  |                                                                 | DESIGN                                  | DRAWN          | CHECKED   | APPROVED |  |
|  |  |  |  |  |  |  | RO                                                                                  | 01.01.24                  | INITIAL SUBMISSION                                                                   |                                                                                       |                                                                 | RC                                      | YS             | AB        | SA       |  |
|  |  |  |  |  |  |  | NO.                                                                                 | DATE                      | REVISION/PURPOSE                                                                     | DRAWN                                                                                 | CHECKED                                                         | APPROVED                                |                |           |          |  |

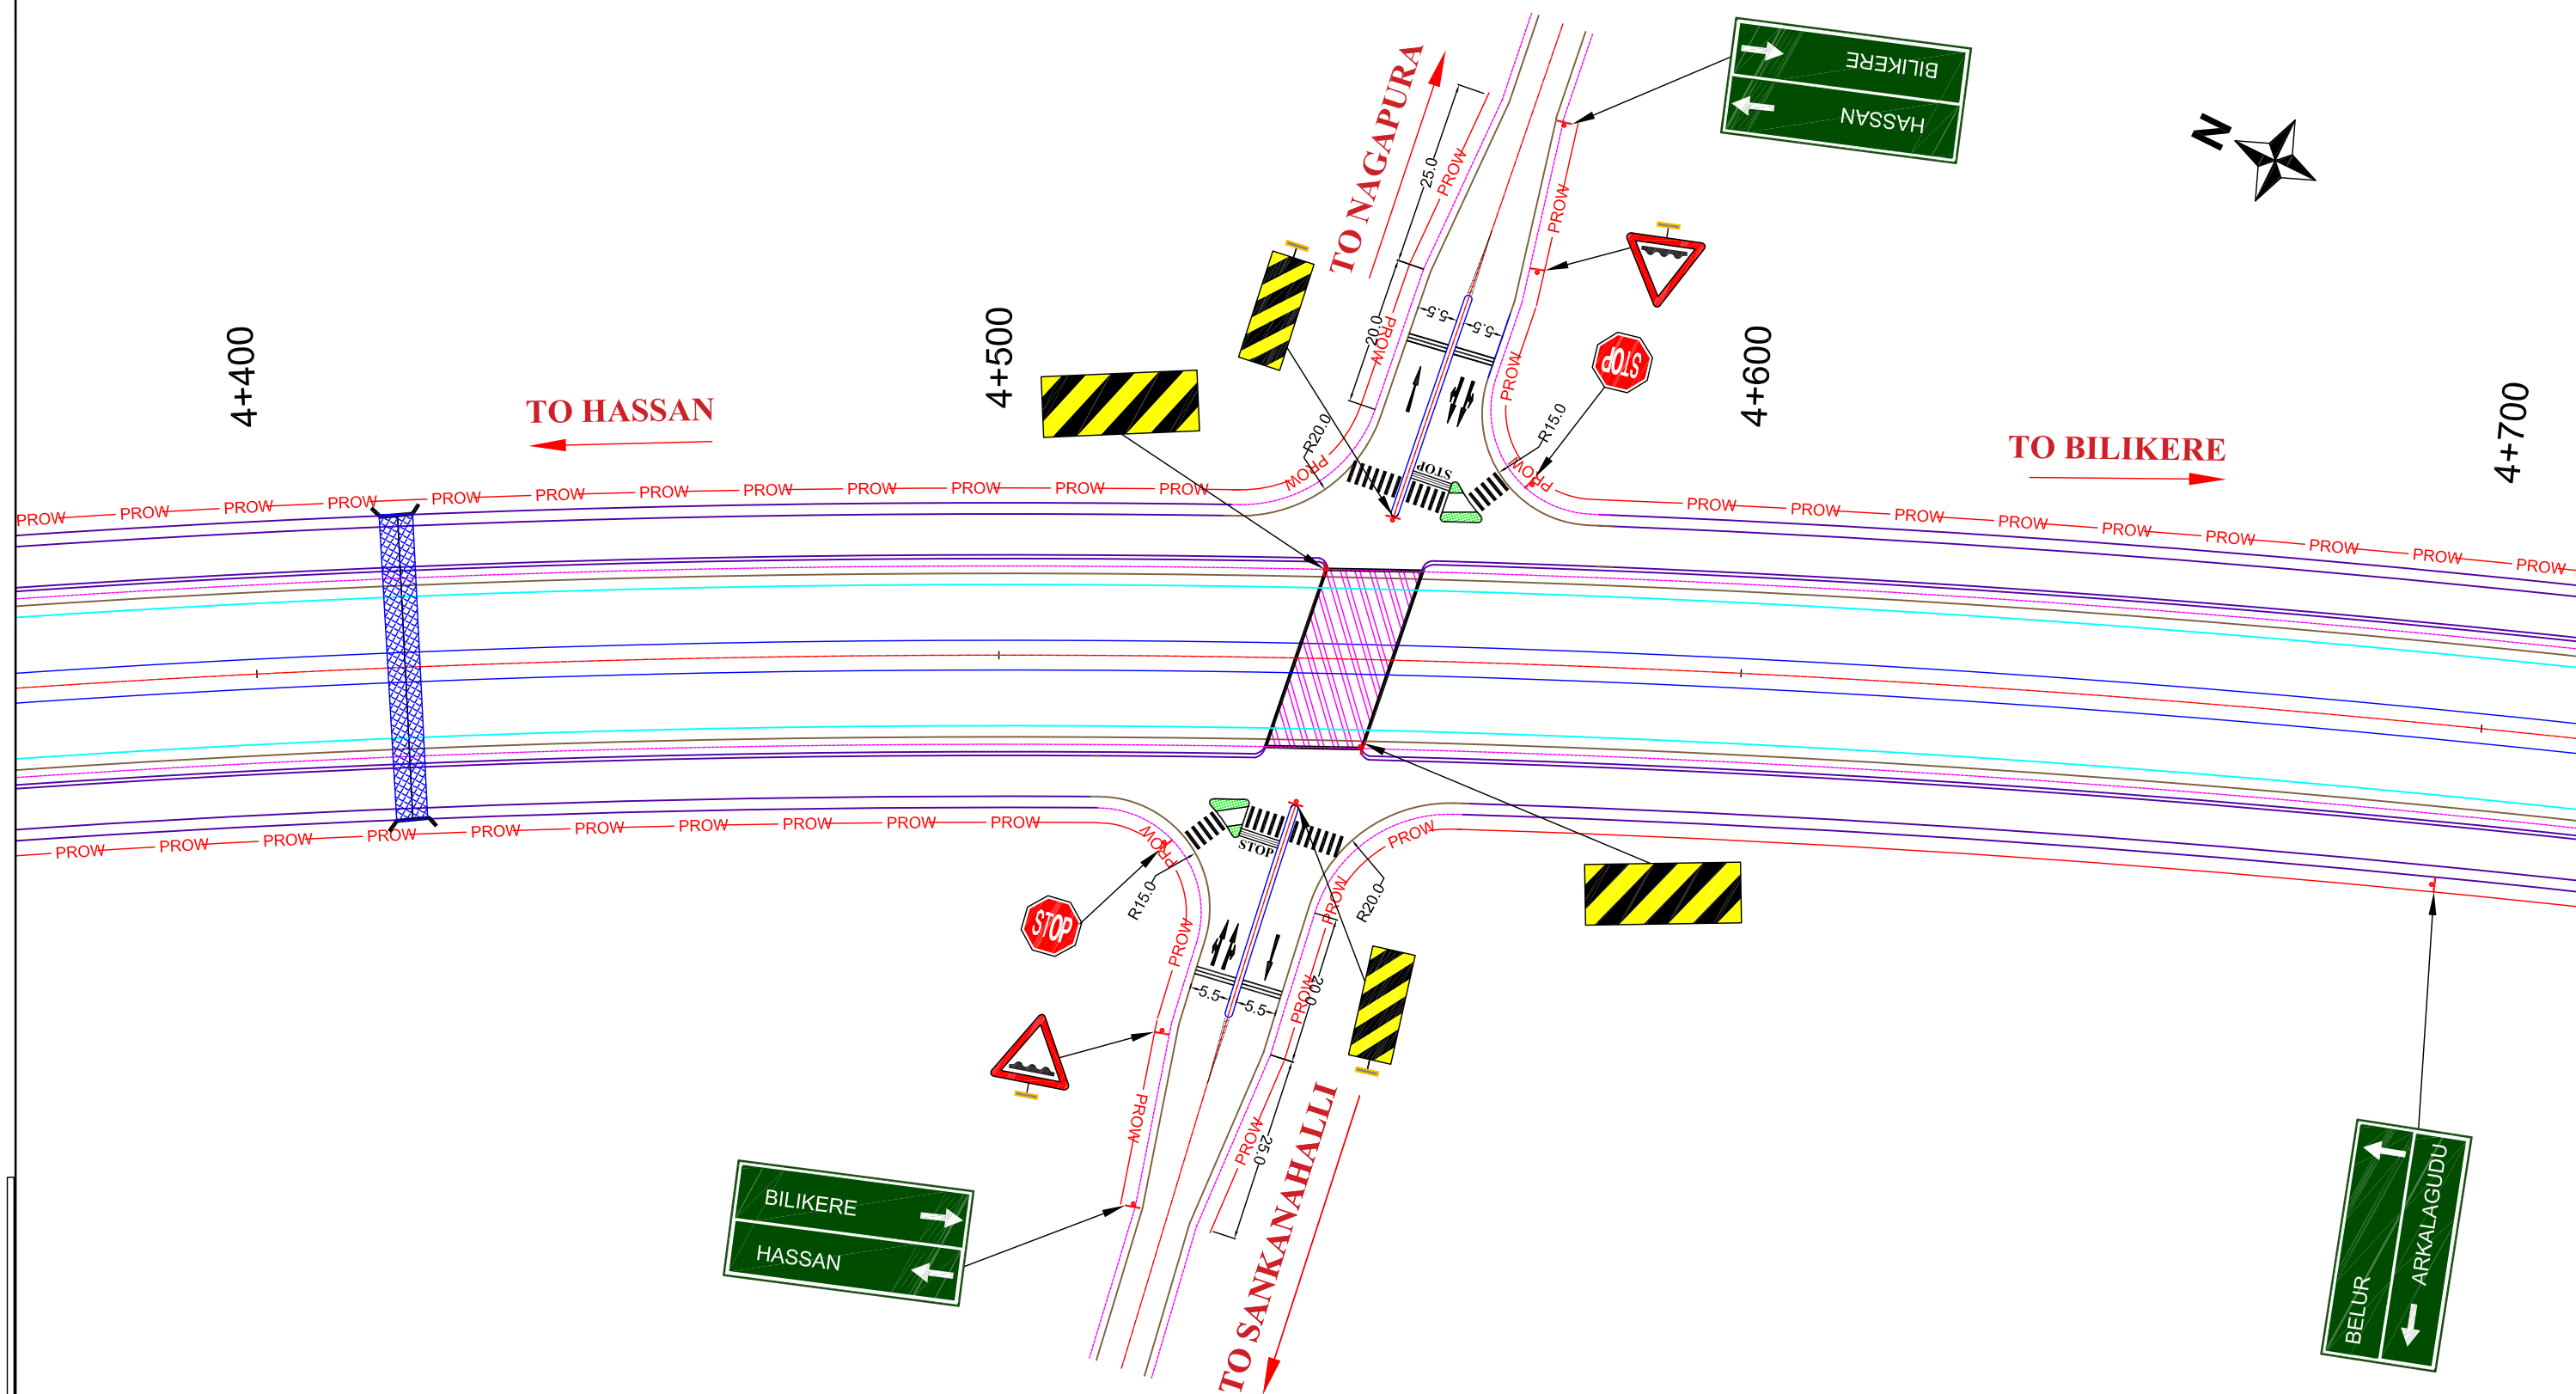


|     |          |                    |       |         |          |
|-----|----------|--------------------|-------|---------|----------|
| RO  | 01.01.24 | INITIAL SUBMISSION |       |         |          |
| NO. | DATE     | REVISION/PURPOSE   | DRAWN | CHECKED | APPROVED |

Client: PWD- National Highways,  
Hassan Division  
(Government of Karnataka)

Consultant: INDIAN TECHNOCRAT LIMITED  
In Association with  
Vistaara Infra Consultants  
New Delhi - 110 070, Ph. : 011-49531100,  
Email: info@itl.net.in

Project: Construction of Holenarasipura Bypass on NH-373 in the State of  
Karnataka under NH(O) on EPC mode

|                                         |             |               |                |
|-----------------------------------------|-------------|---------------|----------------|
| Title: MAJOR JUNCTION<br>AT Km- 4+547   |             |               |                |
| DRG. NO. 23-102/ITL/NH373/HNP/HW/JUN-02 |             |               |                |
| DATE: 03.01.2024                        | SCALE:      | SHEET NO:     | REV : R0       |
| DESIGN<br>RC                            | DRAWN<br>YS | CHECKED<br>AB | APPROVED<br>SA |

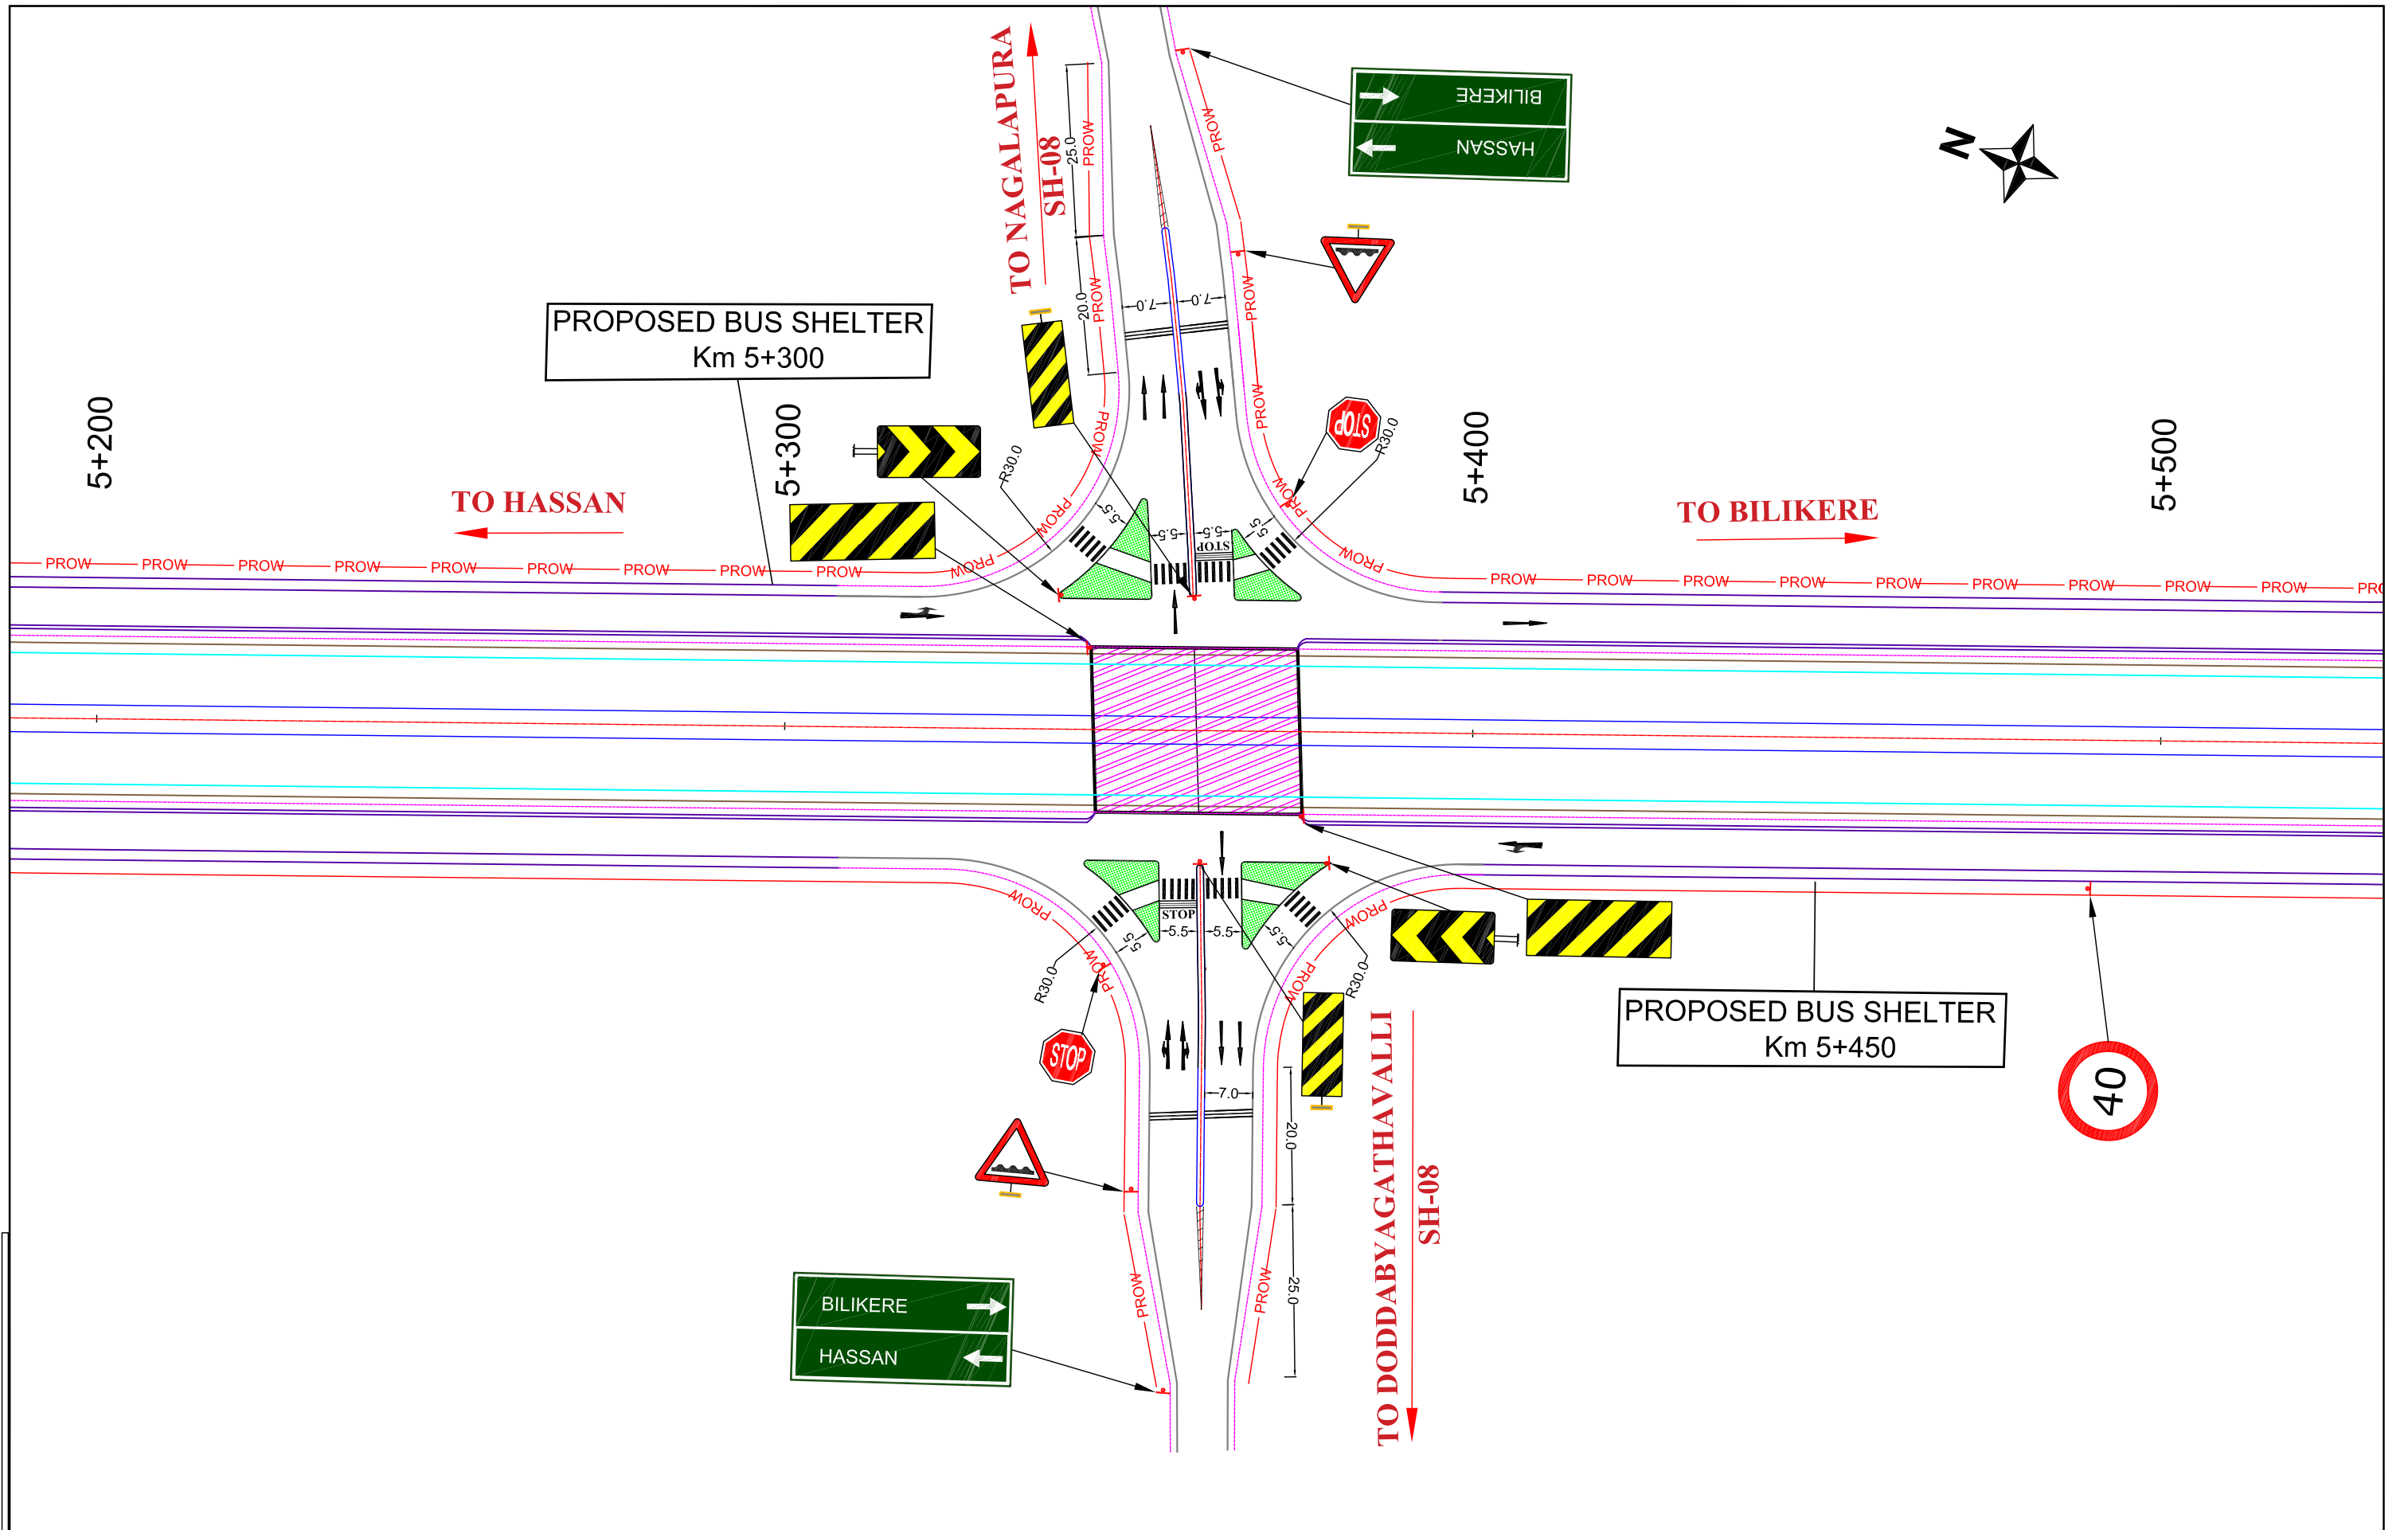

|     |          |                    |       |         |          |
|-----|----------|--------------------|-------|---------|----------|
| RO  | 01.01.24 | INITIAL SUBMISSION |       |         |          |
| NO. | DATE     | REVISION/PURPOSE   | DRAWN | CHECKED | APPROVED |


Client: PWD- National Highways,  
Hassan Division  
(Government of Karnataka)

Consultant: INDIAN TECHNOCRAT LIMITED  
In Association with  
Vistaara Infra Consultants  
New Delhi - 110 070, Ph. : 011-49531100,  
Email: info@itl.net.in

Project: Construction of Holenarasipura Bypass on NH-373 in the State of  
Karnataka under NH(O) on EPC mode

|                                         |             |               |                |
|-----------------------------------------|-------------|---------------|----------------|
| Title: MAJOR JUNCTION<br>AT Km- 5+360   |             |               |                |
| DRG. NO. 23-102/ITL/NH373/HNP/HW/JUN-03 |             |               |                |
| DATE: 03.01.2024                        | SCALE:      | SHEET NO:     | REV : R0       |
| DESIGN<br>RC                            | DRAWN<br>YS | CHECKED<br>AB | APPROVED<br>SA |



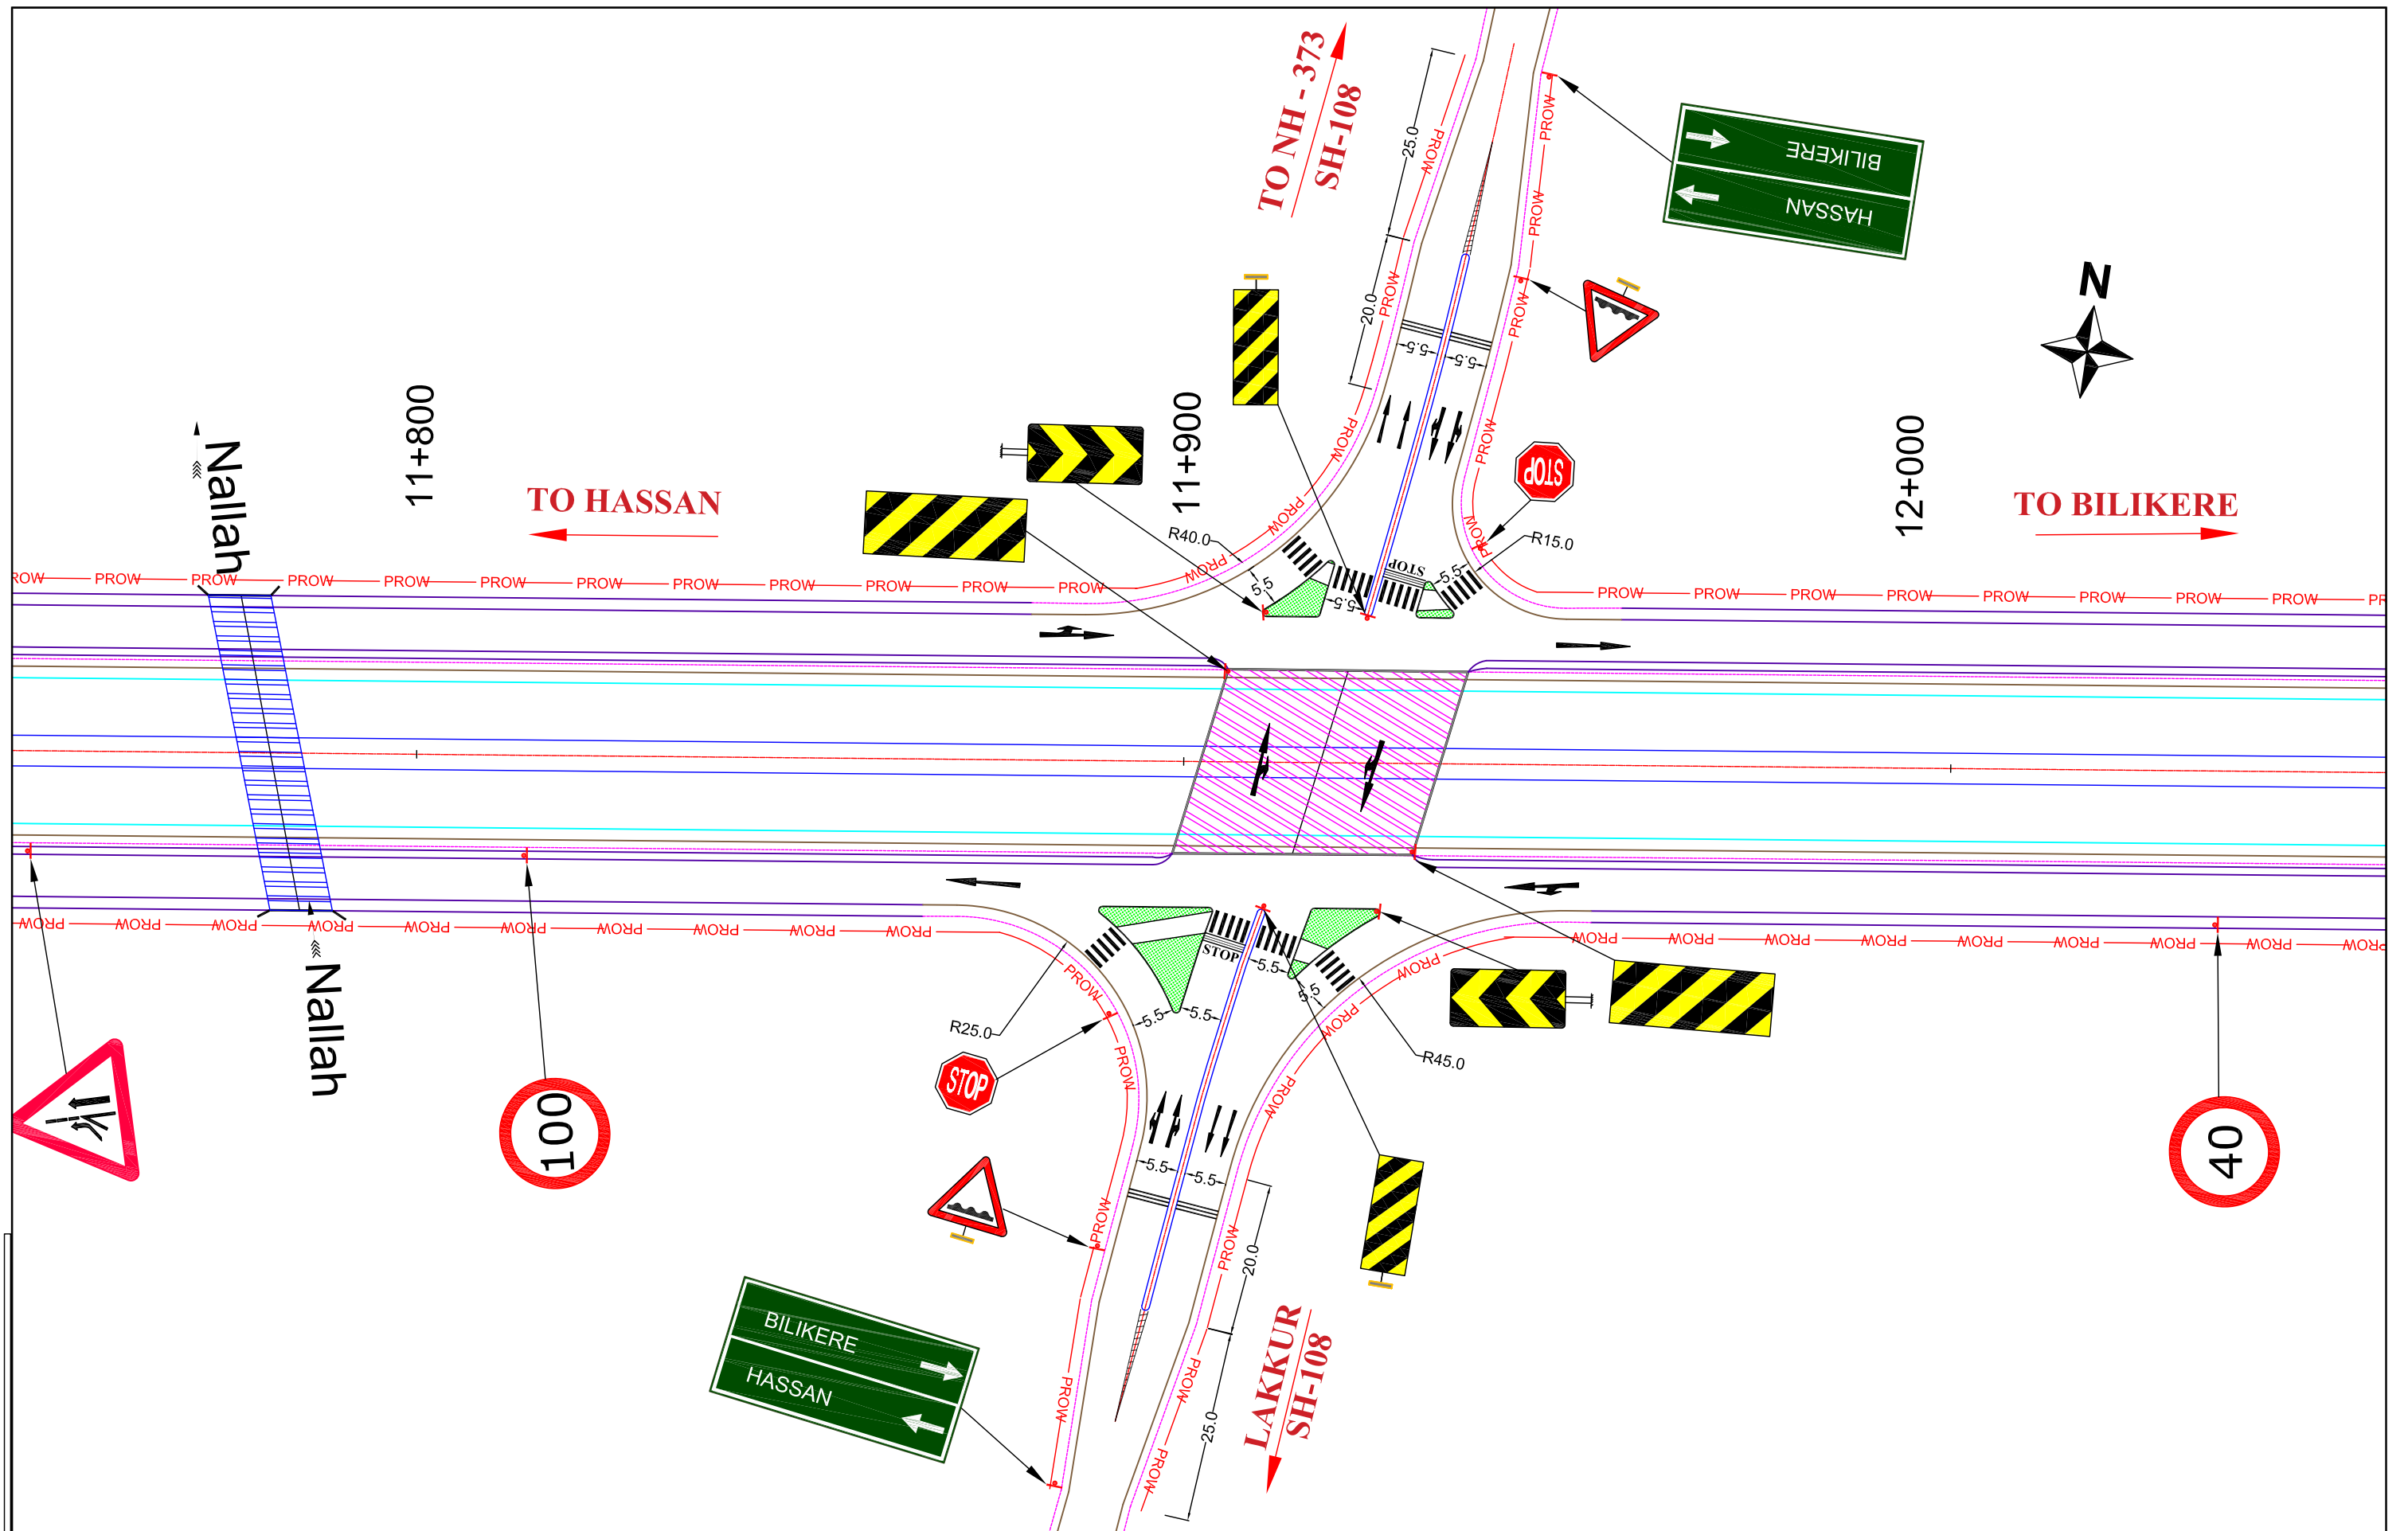

| NO.         | DATE               | REVISION/PURPOSE | DRAWN | CHECKED | APPROVED |
|-------------|--------------------|------------------|-------|---------|----------|
| RO 01.01.24 | INITIAL SUBMISSION |                  |       |         |          |

Client: PWD- National Highways,  
Hassan Division  
(Government of Karnataka)

Consultant: INDIAN TECHNOCRAT LIMITED  
In Association with  
Vistaara Infra Consultants  
New Delhi - 110 070, Ph. : 011-49531100,  
Email: info@itl.net.in

Project: Construction of Holenarasipura Bypass on NH-373 in the State of  
Karnataka under NH(O) on EPC mode

| Title: MINOR JUNCTION<br>AT Km- 11+918  |             |               |                |
|-----------------------------------------|-------------|---------------|----------------|
| DRG. NO. 23-102/ITL/NH373/HNP/HW/JUN-05 |             |               |                |
| DATE: 03.01.2024                        | SCALE:      | SHEET NO:     | REV : R0       |
| DESIGN<br>RC                            | DRAWN<br>YS | CHECKED<br>AB | APPROVED<br>SA |

