



Government of Karnataka

**PUBLIC WORKS DEPARTMENT,
NATIONAL HIGHWAYS DIVISION, KALBURAGI**



Government of India

Government of India

“Widening/Re-Construction to Four Lane from Km 0.000 to Km 15.870 starts near Miriyan Telangana/Karnataka border and ends at Chincholi Section of NH-167N in Kalaburagi District in the State of Karnataka under Annual Plan 2023-24.”



TYPICAL CROSS SECTION



VISTAARA INFRA CONSULTANTS
7, Opp St.Rock's Church,
Meginapalya, Chelekere,
Kalyan Nagar, Bangalore - 560043

Miryan

Chincholi

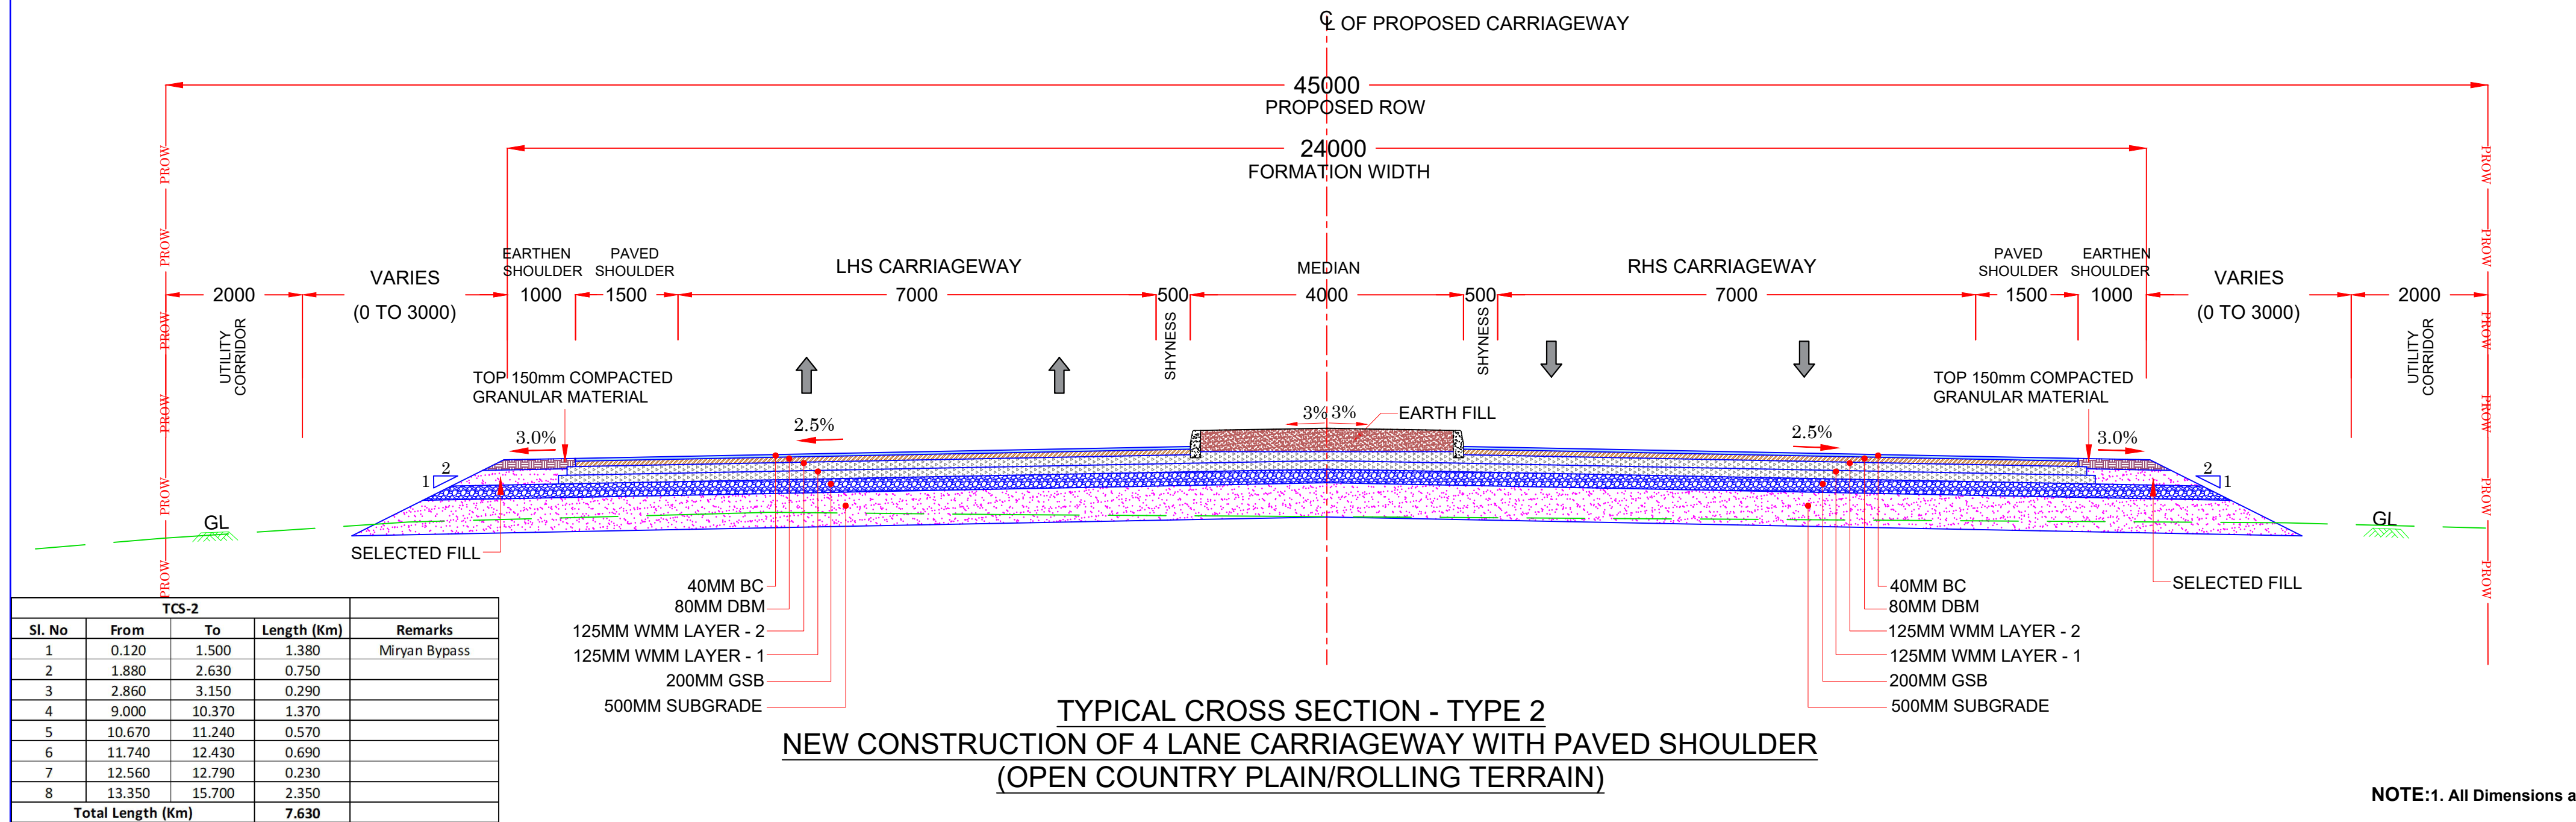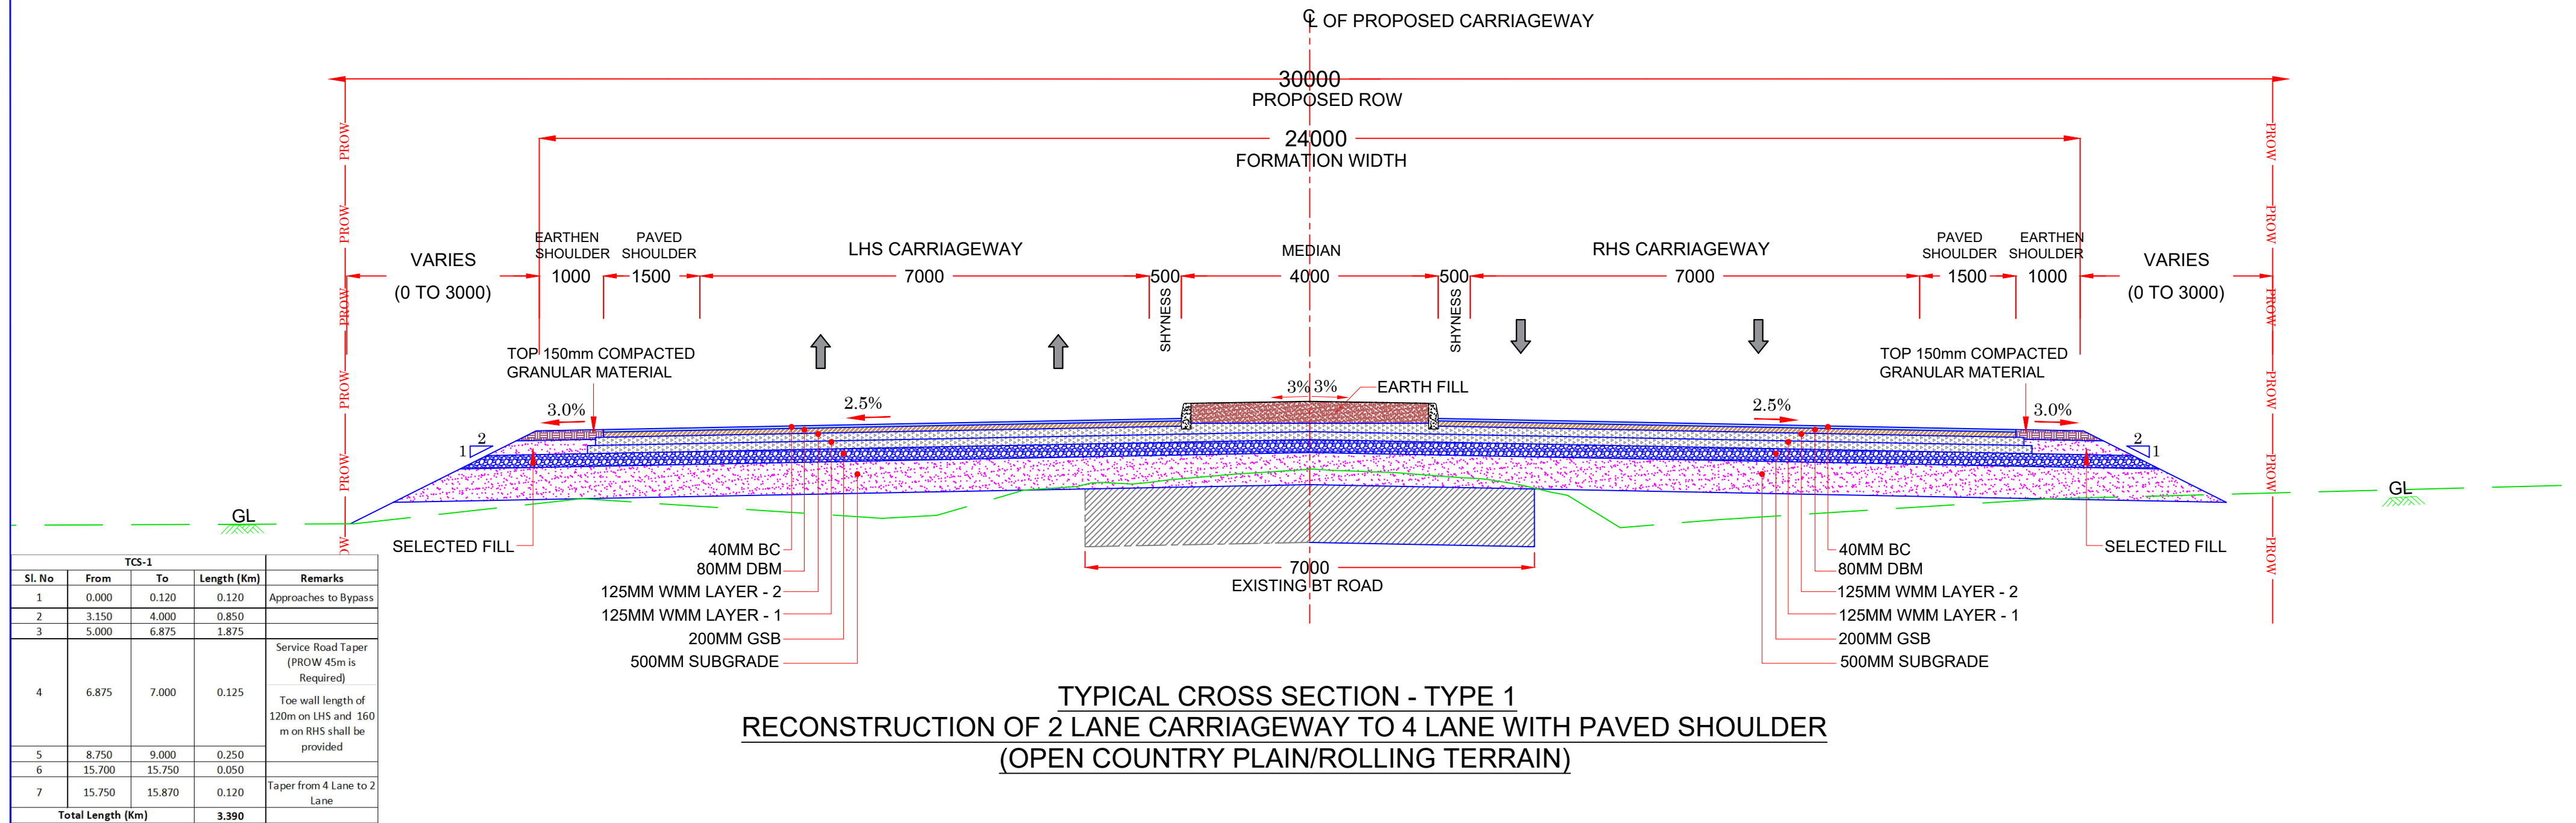


NOTE:1. All Dimensions are in MM

REV.	DATE	DESCRIPTION

NOTICE:


THIS DRAWING HAS NOT BEEN PUBLISHED AND IS ISSUED TO THE PARTY FOR THE SPECIFIC PURPOSE AND IT SHALL NOT BE REPRODUCED, COPIED, LENT OR OTHERWISE DISPOSED OF DIRECTLY OR INDIRECTLY, NOR USED FOR ANY OTHER PURPOSE OTHER THAN FOR WHICH IT IS FURNISHED.

CLIENT:

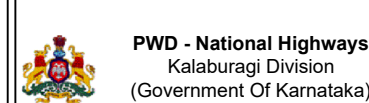

PWD - National Highways
Kalaburagi Division
(Government Of Karnataka)

CONSULTANT:

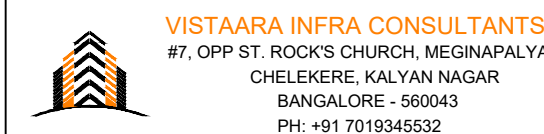

VISTAARA INFRA CONSULTANTS
#7, OPP ST. ROCK'S CHURCH, MEGINAPALYA
CHELEKERE, KALYAN NAGAR
BANGALORE - 560043
PH: +91 7019345532

PROJECT NAME:

WIDENING/RE-CONSTRUCTION TO FOUR LANE FROM KM 0.000 TO KM 15.870 STARTS NEAR MIRIYAN TELANGANA/KARNATAKA BORDER AND ENDS AT CHINCHOLI SECTION OF NH-167N IN KALABURAGI DISTRICT IN THE STATE OF KARNATAKA UNDER ANNUAL PLAN 2023-24.

DRAWN BY	NA
DESIGNED BY	AKL
CHECKED BY	SMD
APPROVED BY	SK

DETAILED
PROJECT
REPORT


TITLE: TYPICAL CROSS SECTION (TCS-1 & TCS-2)

SIZE	SCALE	DRAWING NO.
A2	As Shown	NH-167N/MC/TCS/01

REV.
R0


Miryan

Chincholi

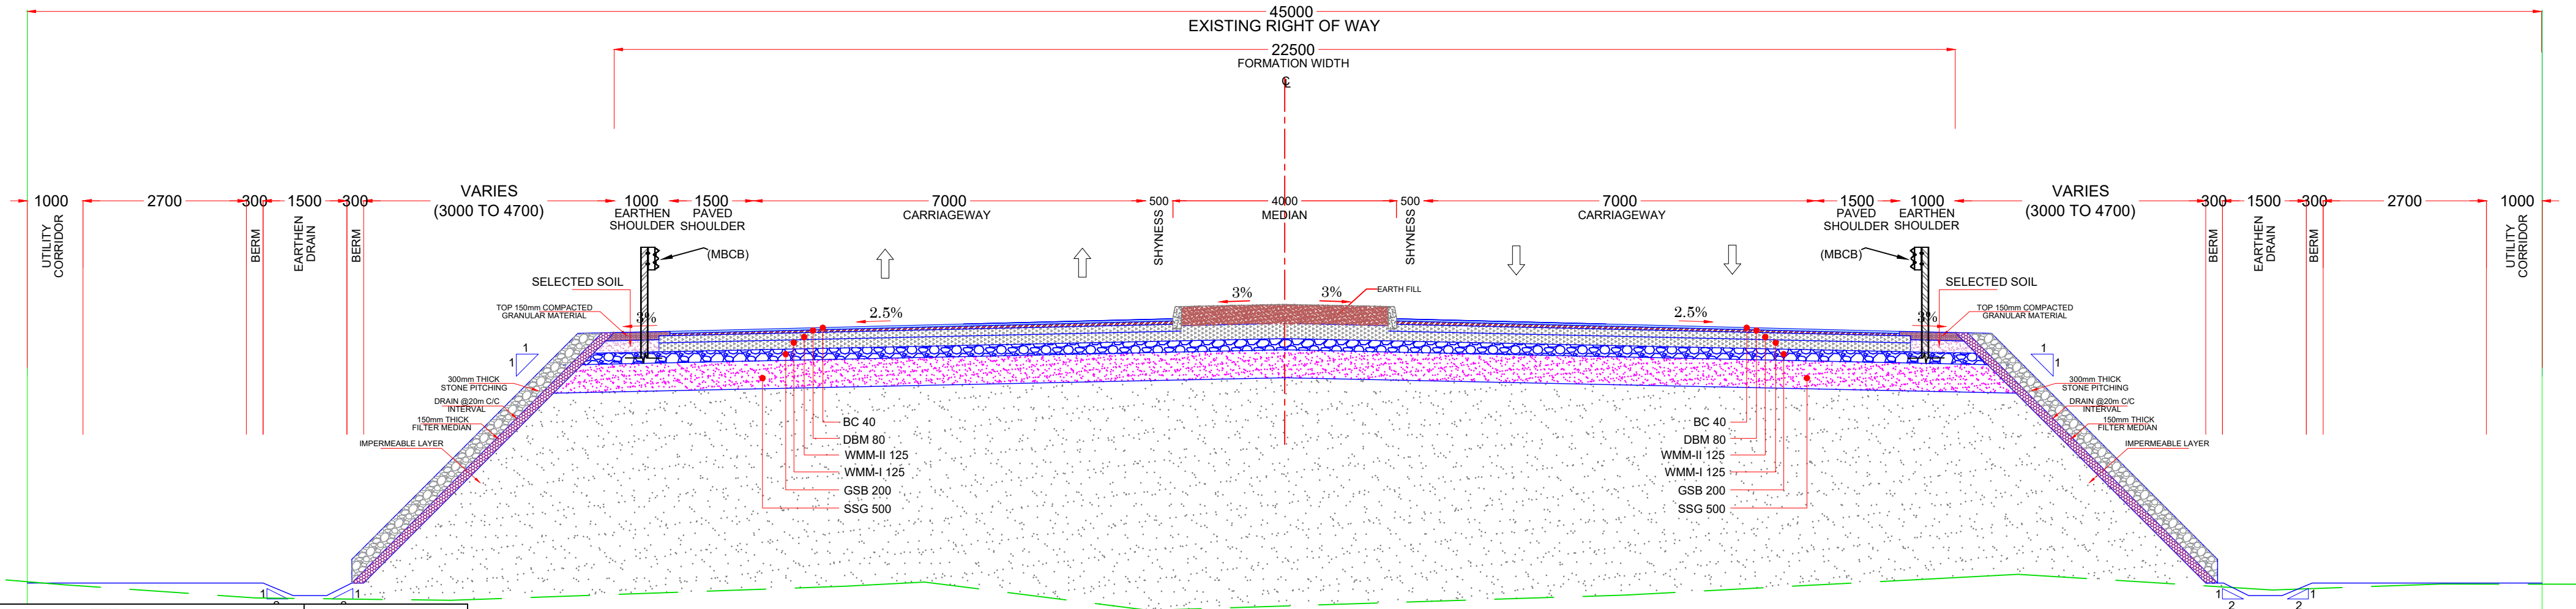

TYPICAL CROSS SECTION - TYPE 2A
NEW CONSTRUCTION OF 4 LANE CARRIAGE WAY WITH PAVED SHOULDER
- HIGH EMBANKMENT (3M-6M)
(OPEN COUNTRY PLAIN/ROLLING TERRAIN)

TCS-2A				
Sl. No	From	To	Length (Km)	Remarks
1	2.630	2.860	0.230	
2	8.600	8.750	0.150	
3	11.240	11.740	0.500	
4	12.430	12.560	0.130	
Total Length (Km)			1.010	

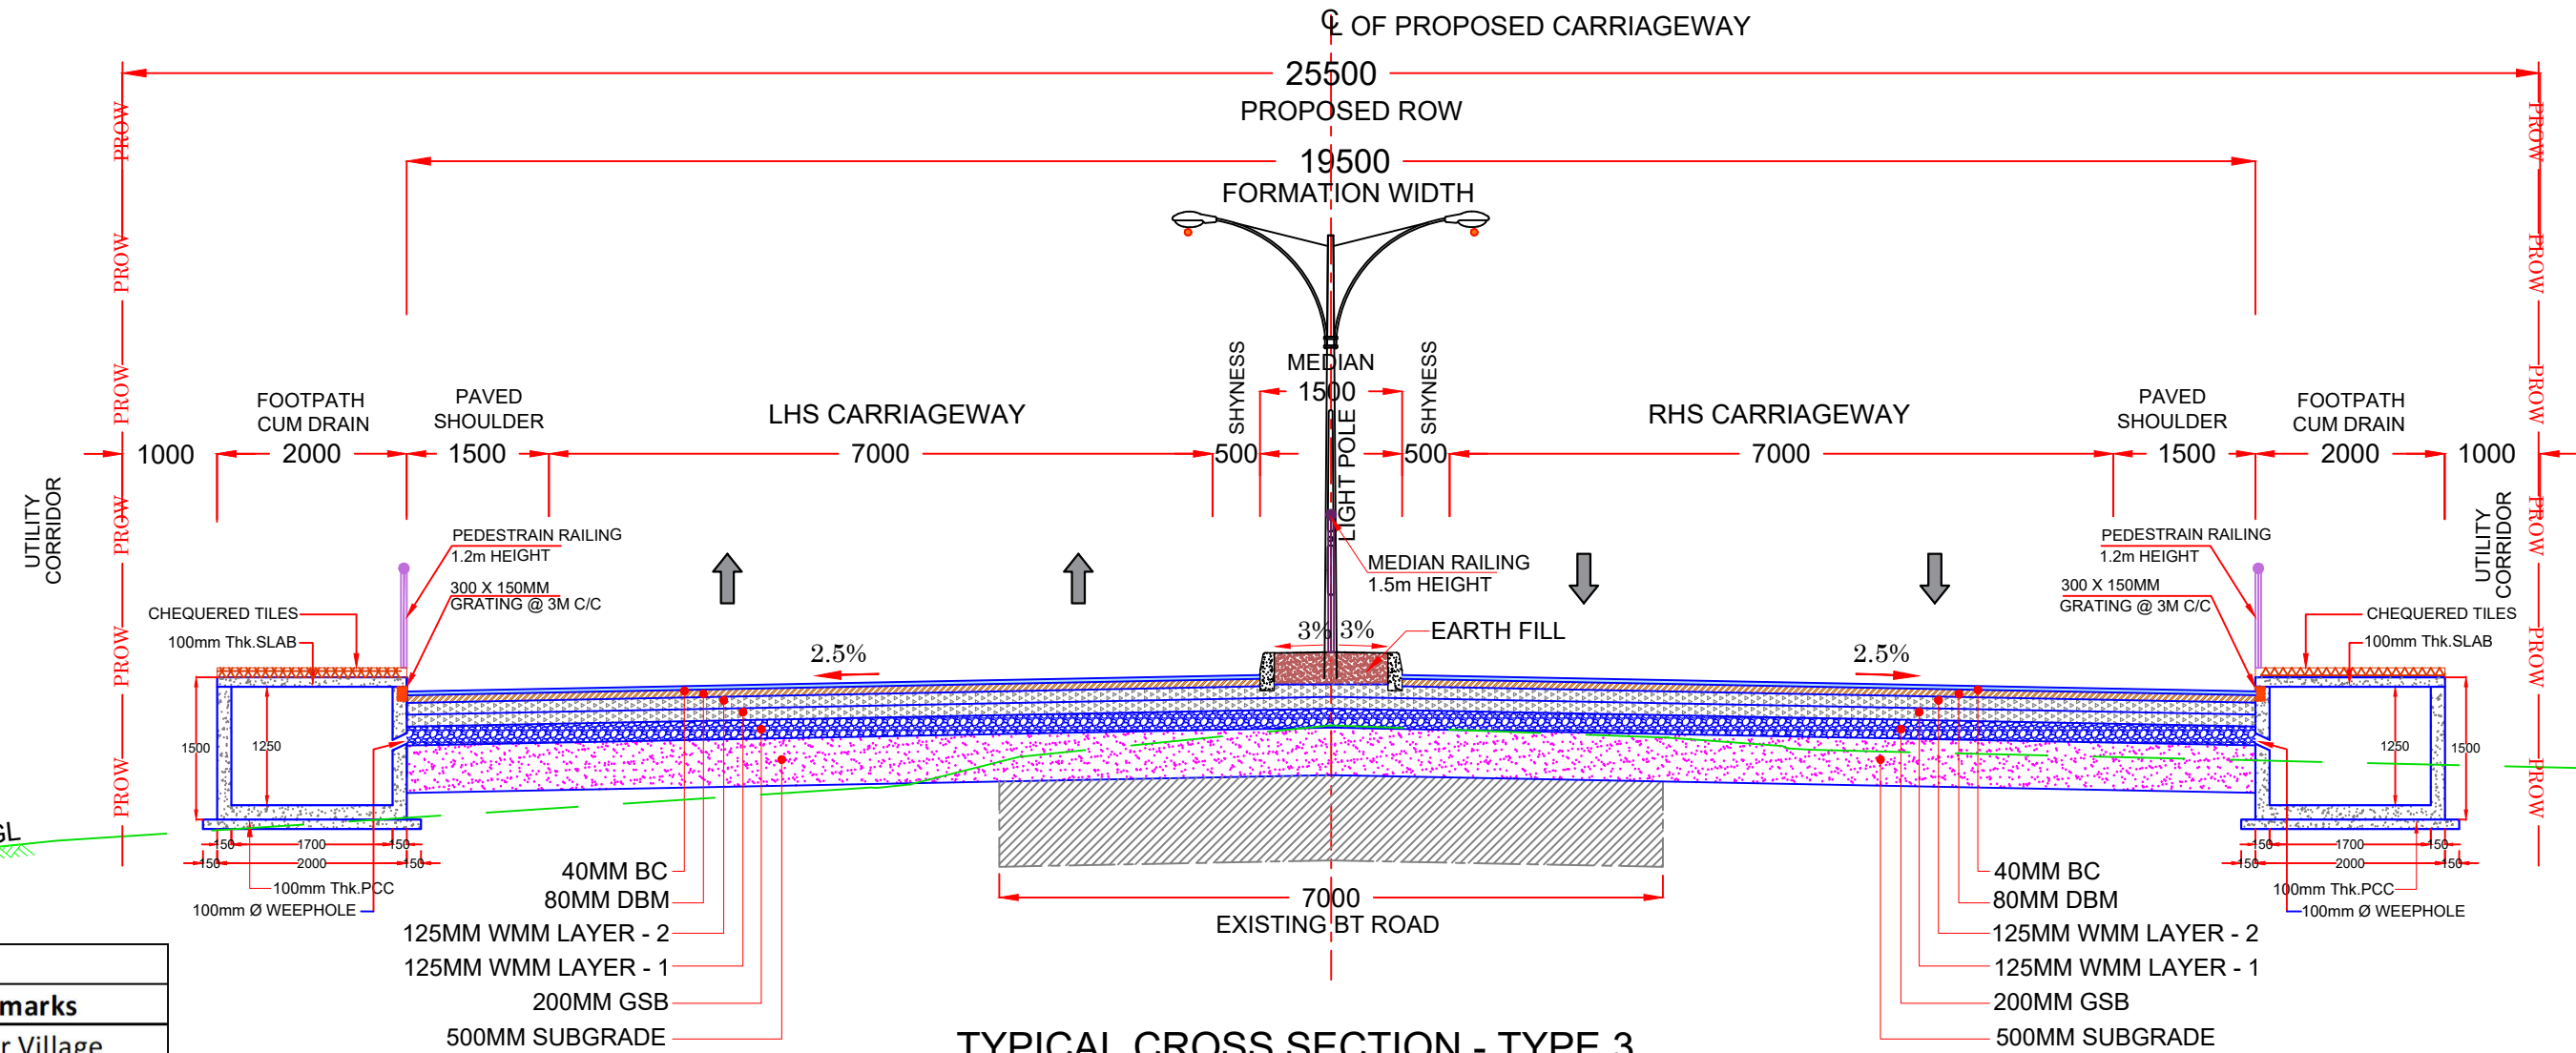

TYPICAL CROSS SECTION - TYPE 3
RECONSTRUCTION OF 4 LANE CARRIAGEWAY WITH PAVED SHOULDER AND FOOTPATH CUM DRAIN
(OPEN COUNTRY PLAIN/ROLLING TERRAIN)

TCS-3				
Sl. No	From	To	Length (Km)	Remarks
1	4.000	5.000	1.000	Kallur Village
Total Length (Km)			1.000	


Note: All Dimensions are in MM

REV.	DATE	DESCRIPTION

NOTICE:


THIS DRAWING HAS NOT BEEN PUBLISHED AND IS ISSUED TO THE PARTY FOR THE SPECIFIC PURPOSE AND IT SHALL NOT BE REPRODUCED, COPIED, LENT OR OTHERWISE DISPOSED OF DIRECTLY OR INDIRECTLY, NOR USED FOR ANY OTHER PURPOSE OTHER THAN FOR WHICH IT IS FURNISHED.

CLIENT:

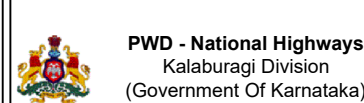

PWD - National Highways
Kalaburagi Division
(Government Of Karnataka)

CONSULTANT:

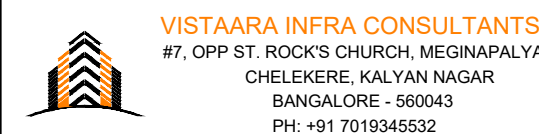

VISTAARA INFRA CONSULTANTS
#7, OPP ST. ROCK'S CHURCH, MEGINAPALYA
CHELEKERE, KALYAN NAGAR
BANGALORE - 560043
PH: +91 7019345532

PROJECT NAME:

WIDENING/RE-CONSTRUCTION TO FOUR LANE FROM KM 0.000 TO KM 15.870 STARTS NEAR MIRIYAN TELANGANA/KARNATAKA BORDER AND ENDS AT CHINCHOLI SECTION OF NH-167N IN KALABURAGI DISTRICT IN THE STATE OF KARNATAKA UNDER ANNUAL PLAN 2023-24.

DRAWN BY	NA
DESIGNED BY	AKL
CHECKED BY	SMD
APPROVED BY	SK


DETAILED PROJECT REPORT

TITLE: TYPICAL CROSS SECTION (TCS-2A & TCS-3)


SIZE	SCALE	DRAWING NO.	REV.
A2	As Shown	NH-167N/MC/TCS/02	R0

Miryan

Chincholi

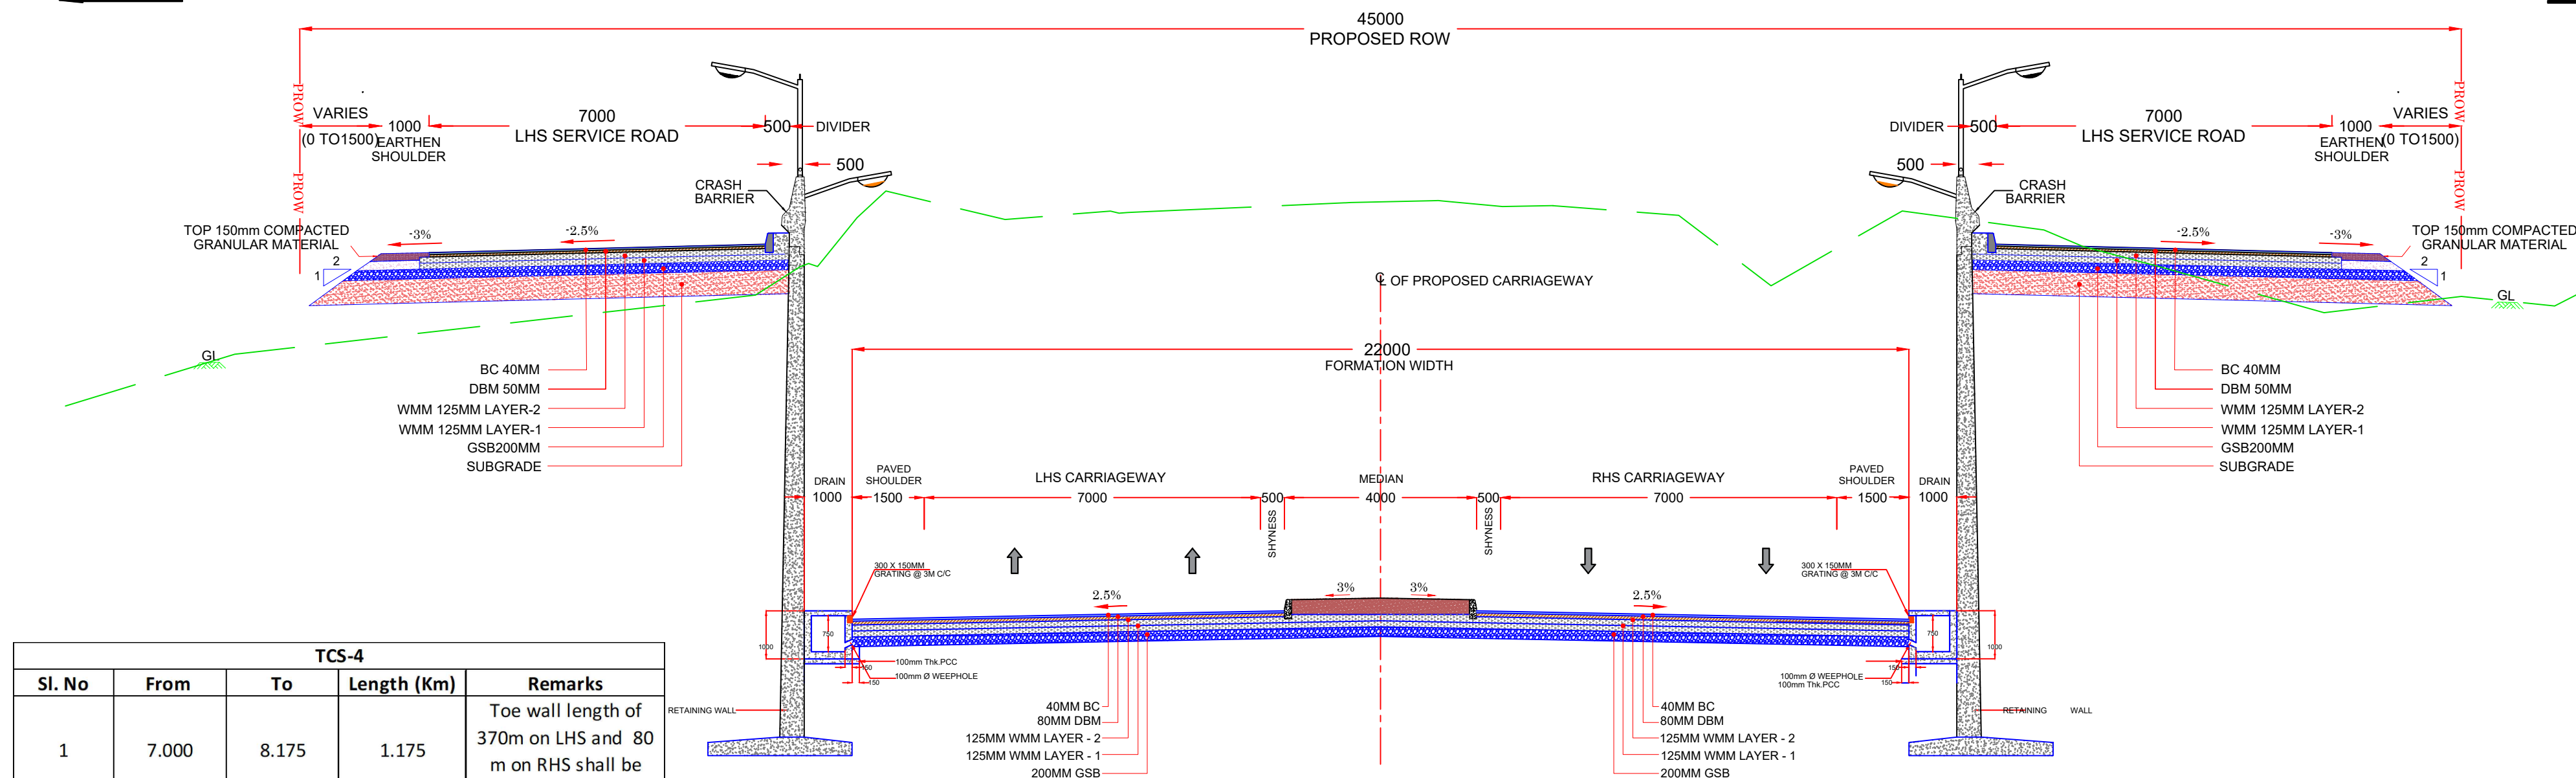

TYPICAL CROSS SECTION - TYPE 4
APPROACHES TO VOP WITH SERVICE ROAD IN OPEN AREA

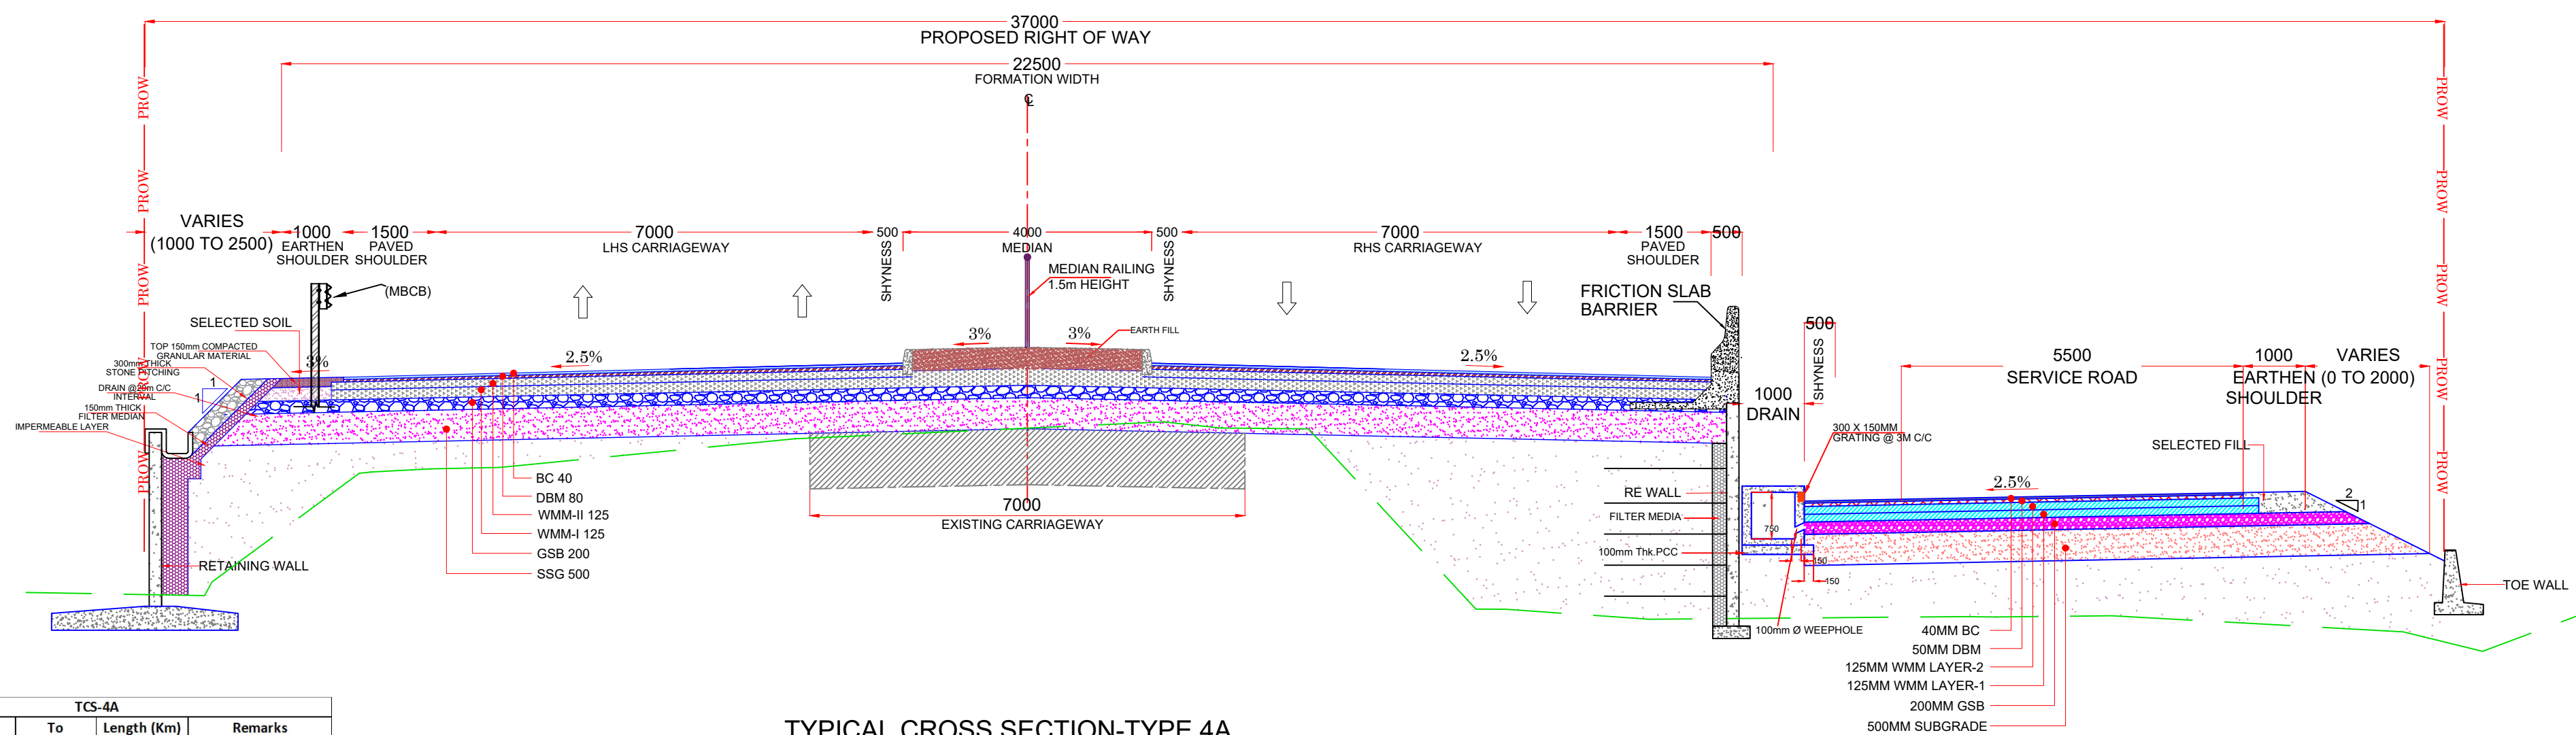



TYPICAL CROSS SECTION-TYPE 4A
RECONSTRUCTION OF 2 LANE CARRIAGEWAY TO 4 LANE CARRIAGE WAY WITH PAVED SHOULDER
(OPEN COUNTRY PLAIN/ROLLING TERRAIN)

Note: All Dimensions are in MM

REV.	DATE	DESCRIPTION	NOTICE:	CLIENT:	CONSULTANT:	PROJECT NAME:	DRAWN BY	DESIGNED BY	CHECKED BY	APPROVED BY	DETAILED PROJECT REPORT	TITLE: TYPICAL CROSS SECTION (TCS-4 & TCS-4A)
			THIS DRAWING HAS NOT BEEN PUBLISHED AND IS ISSUED TO THE PARTY FOR THE SPECIFIC PURPOSE AND IT SHALL NOT BE REPRODUCED, COPIED, LENT OR OTHERWISE DISPOSED OF DIRECTLY OR INDIRECTLY, NOR USED FOR ANY OTHER PURPOSE OTHER THAN FOR WHICH IT IS FURNISHED.	PWD - National Highways Kalaburagi Division (Government Of Karnataka)	VISTAARA INFRA CONSULTANTS #7, OPP ST. ROCK'S CHURCH, MEGINAPALYA CHELEKERE, KALYAN NAGAR BANGALORE - 560043 PH: +91 7019345532	WIDENING/RE-CONSTRUCTION TO FOUR LANE FROM KM 0.000 TO KM 15.870 STARTS NEAR MIRIYAN TELANGANA/KARNATAKA BORDER AND ENDS AT CHINCHOLI SECTION OF NH-167N IN KALABURAGI DISTRICT IN THE STATE OF KARNATAKA UNDER ANNUAL PLAN 2023-24.	NA	AKL	SMD	SK		SIZE SCALE DRAWING NO. REV.
												A2 As Shown NH-167N/MC/TCS/03 R0

Miryan

Chincholi

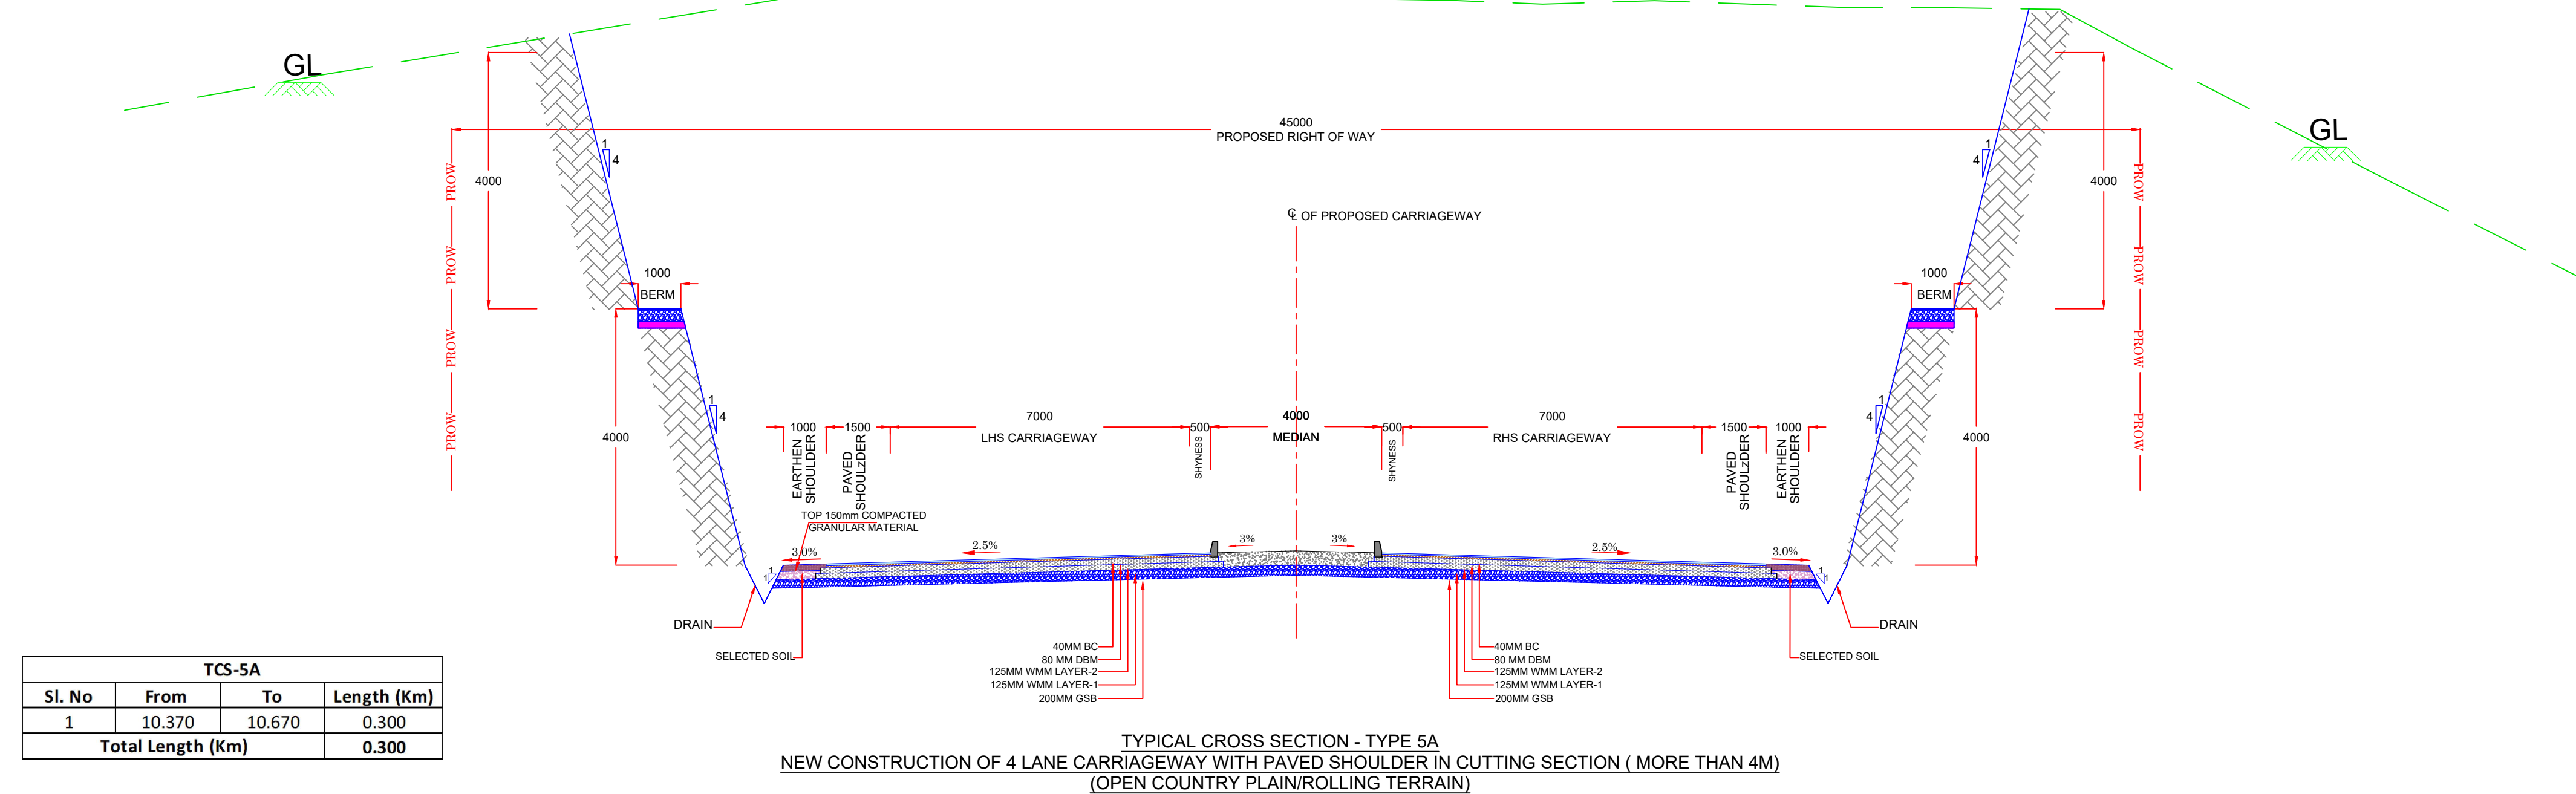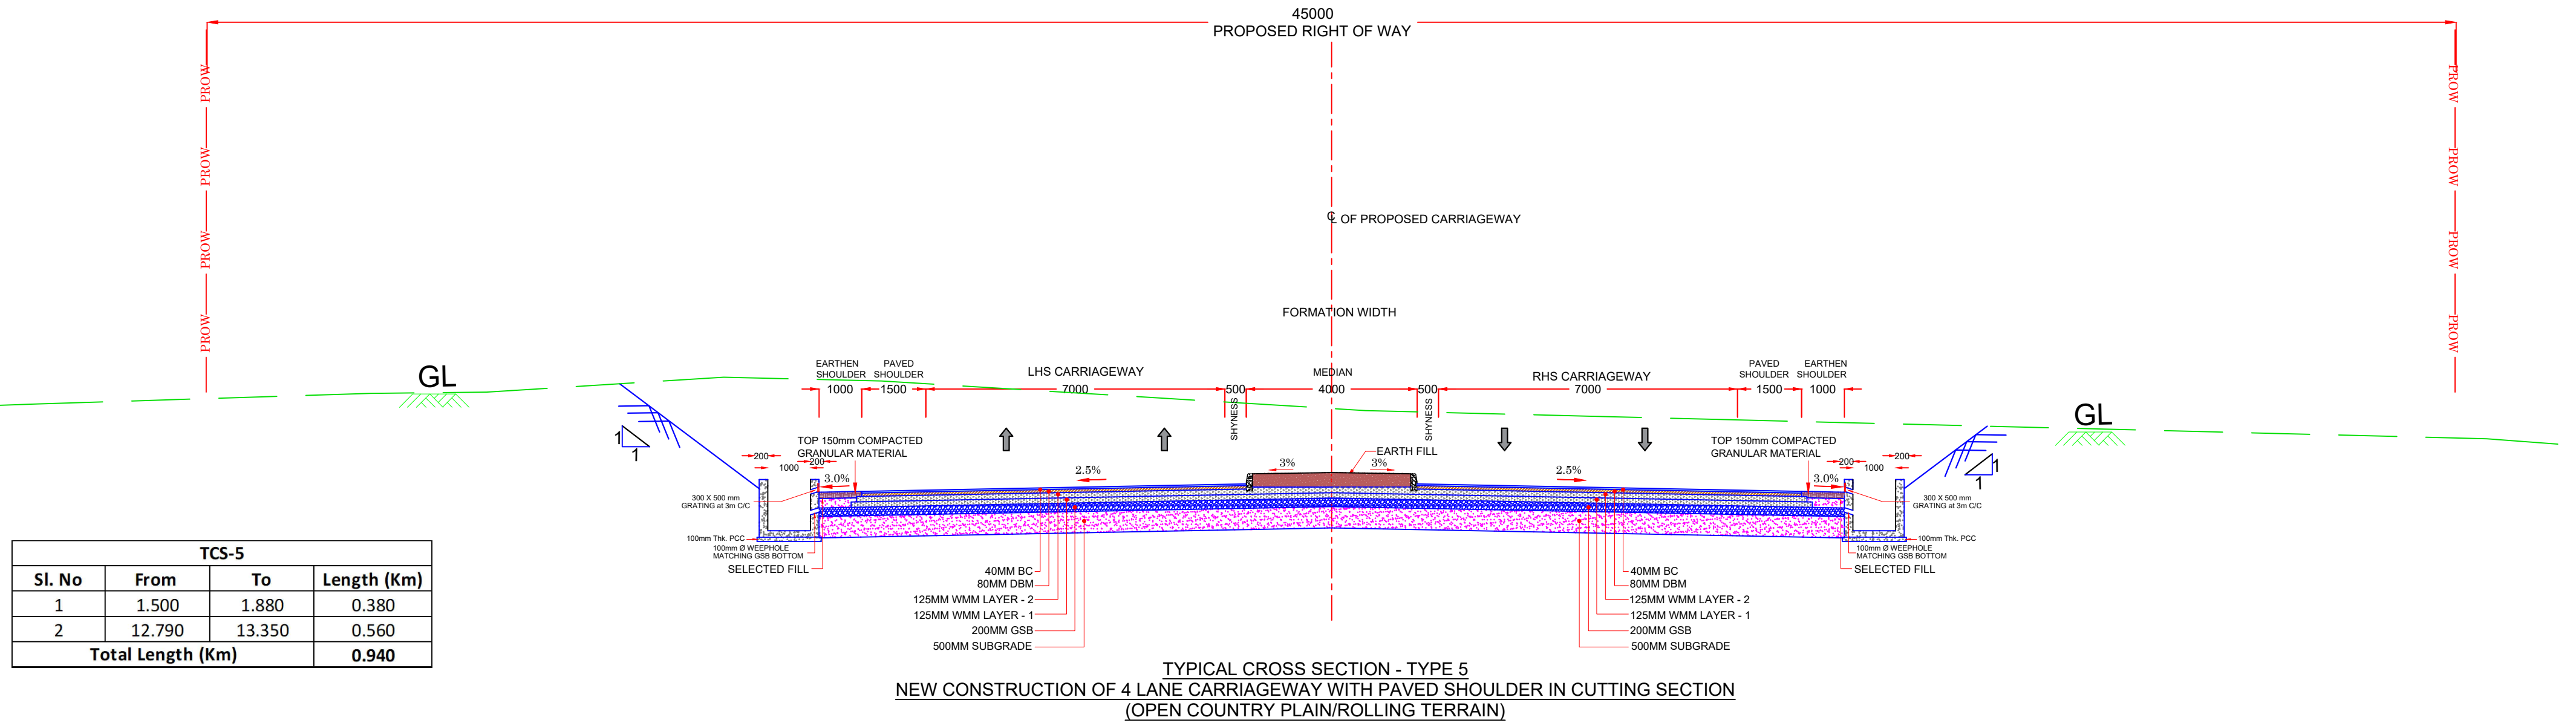


Note: All Dimensions are in MM

REV.			DESCRIPTION			NOTICE:			CLIENT:			CONSULTANT:			PROJECT NAME:			DRAWN BY		NA		DETAILED PROJECT REPORT	TITLE: TYPICAL CROSS SECTION (TCS-5 & TCS-5A)							
						THIS DRAWING HAS NOT BEEN PUBLISHED AND IS ISSUED TO THE PARTY FOR THE SPECIFIC PURPOSE AND IT SHALL NOT BE REPRODUCED, COPIED, LENT OR OTHERWISE DISPOSED OF DIRECTLY OR INDIRECTLY, NOR USED FOR ANY OTHER PURPOSE OTHER THAN FOR WHICH IT IS FURNISHED.			 PWD - National Highways Kalaburagi Division (Government Of Karnataka)			 VISTAARA INFRA CONSULTANTS #7, OPP ST. ROCK'S CHURCH, MEGINAPALYA CHELEKERE, KALYAN NAGAR BANGALORE - 560043 PH: +91 7019345532			WIDENING/RE-CONSTRUCTION TO FOUR LANE FROM KM 0.000 TO KM 15.870 STARTS NEAR MIRIYAN TELANGANA/KARNATAKA BORDER AND ENDS AT CHINCHOLI SECTION OF NH-167N IN KALABURAGI DISTRICT IN THE STATE OF KARNATAKA UNDER ANNUAL PLAN 2023-24.			DESIGNED BY		AKL			SIZE		SCALE		DRAWING NO.		REV.	
																		CHECKED BY		SMD			A2		As Shown		NH-167N/MC/TCS/04		R0	
																		APPROVED BY		SK										

Miryan

Chincholi

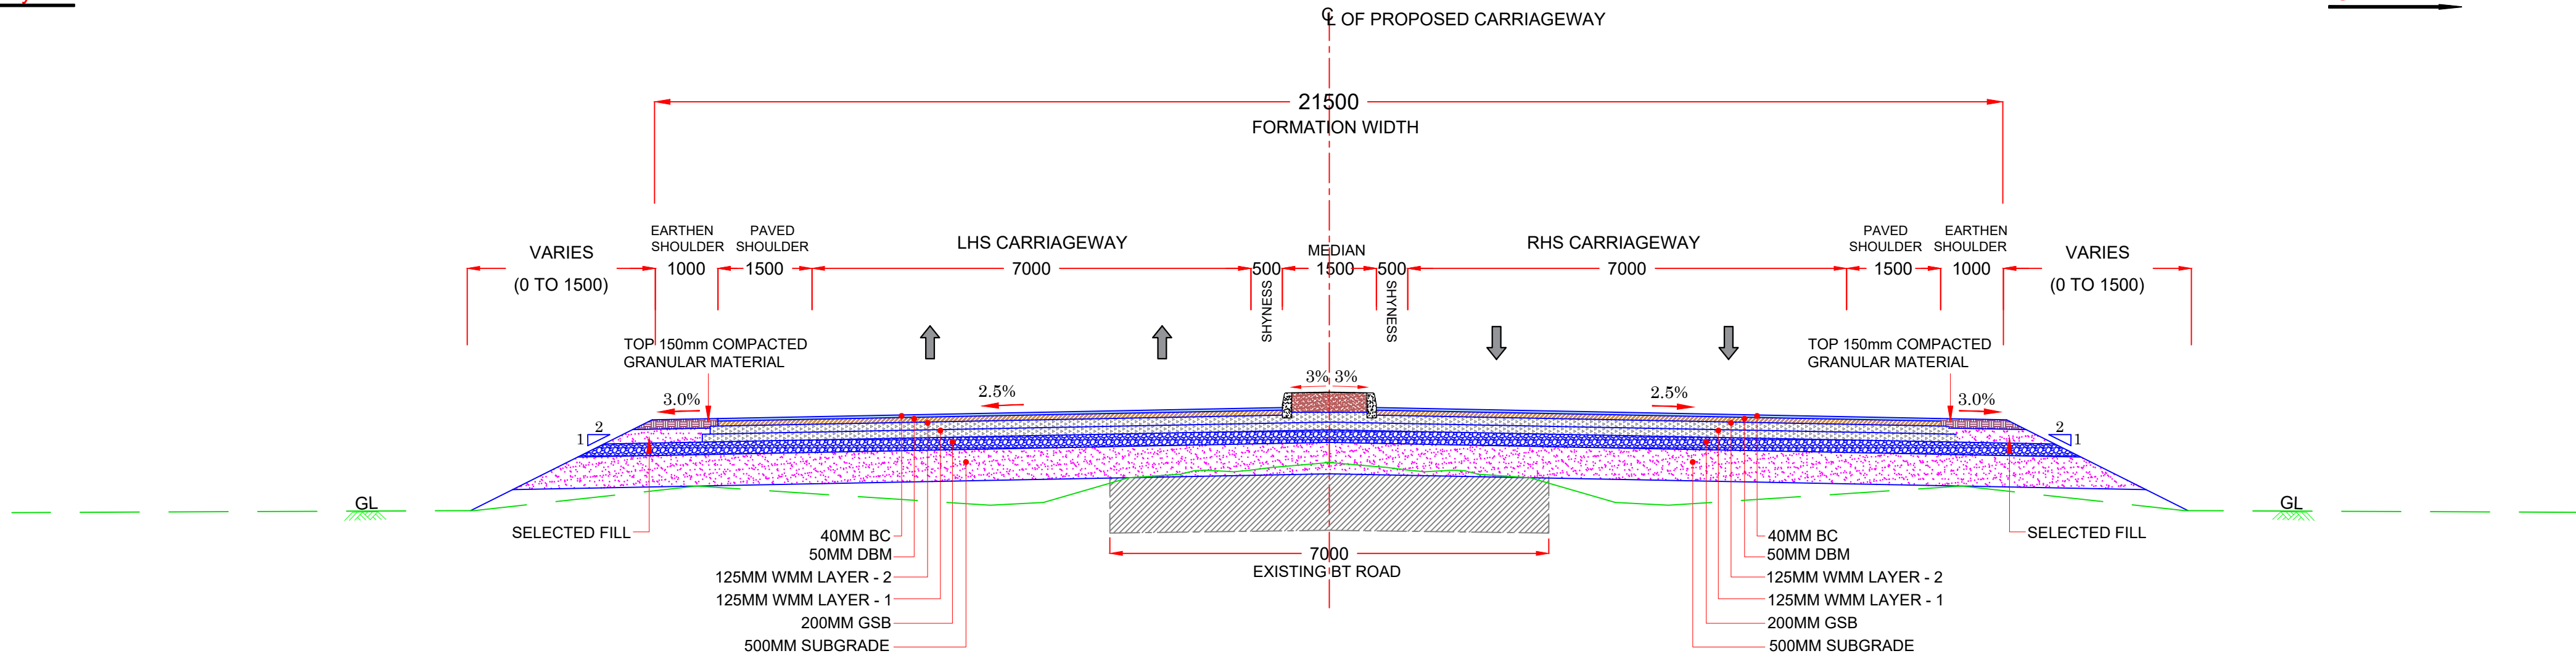

TYPICAL CROSS SECTION - TYPE 6
RECONSTRUCTION OF 2 LANE CARRIAGEWAY TO 4 LANE WITH PAVED SHOULDER APPROACH ROAD TO CHINCHOLI TOWN
(OPEN COUNTRY PLAIN/ROLLING TERRAIN)

NOTE:1. All Dimensions are in MM
2. Total Length 375m Connecting Road to Chincholi Town

REV.	DATE	DESCRIPTION	NOTICE: THIS DRAWING HAS NOT BEEN PUBLISHED AND IS ISSUED TO THE PARTY FOR THE SPECIFIC PURPOSE AND IT SHALL NOT BE REPRODUCED, COPIED, LENT OR OTHERWISE DISPOSED OF DIRECTLY OR INDIRECTLY, NOR USED FOR ANY OTHER PURPOSE OTHER THAN FOR WHICH IT IS FURNISHED.	CLIENT:  PWD - National Highways Kalaburagi Division (Government Of Karnataka)	CONSULTANT:  VISTAARA INFRA CONSULTANTS #7, OPP ST. ROCK'S CHURCH, MEGINAPALYA CHELEKERE, KALYAN NAGAR BANGALORE - 560043 PH: +91 7019345532	PROJECT NAME: WIDENING/RE-CONSTRUCTION TO FOUR LANE FROM KM 0.000 TO KM 15.870 STARTS NEAR MIRIYAN TELANGANA/KARNATAKA BORDER AND ENDS AT CHINCHOLI SECTION OF NH-167N IN KALABURAGI DISTRICT IN THE STATE OF KARNATAKA UNDER ANNUAL PLAN 2023-24.	DRAWN BY	NA	DETAILED PROJECT REPORT	TITLE: TYPICAL CROSS SECTION (TCS-5 & TCS-5A)								
							DESIGNED BY	AKL		<table><tr><td>SIZE</td><td>SCALE</td><td>DRAWING NO.</td><td>REV.</td></tr><tr><td>A2</td><td>As Shown</td><td>NH-167N/MC/TCS/05</td><td>R0</td></tr></table>	SIZE	SCALE	DRAWING NO.	REV.	A2	As Shown	NH-167N/MC/TCS/05	R0
SIZE	SCALE	DRAWING NO.					REV.											
A2	As Shown	NH-167N/MC/TCS/05					R0											
							CHECKED BY	SMD										
			APPROVED BY	SK														