




सत्यमेव जयते

MINISTRY OF ROAD TRANSPORT & HIGHWAYS
GOVERNMENT OF INDIA

Construction of Four Laning of NH-727 from Km. 4.115 to km 23.800 i/c Padrauna bypass
Two lane with paved shoulder from km 23.800 to km 46.500 along with One time improvement
in 28.50 km (km 0.00 to km 4.115, km 46.500 to km 58.004 & project realignment/bypass) on
Hybrid Annuity Mode (HAM) basis in the State of Uttar Pradesh.

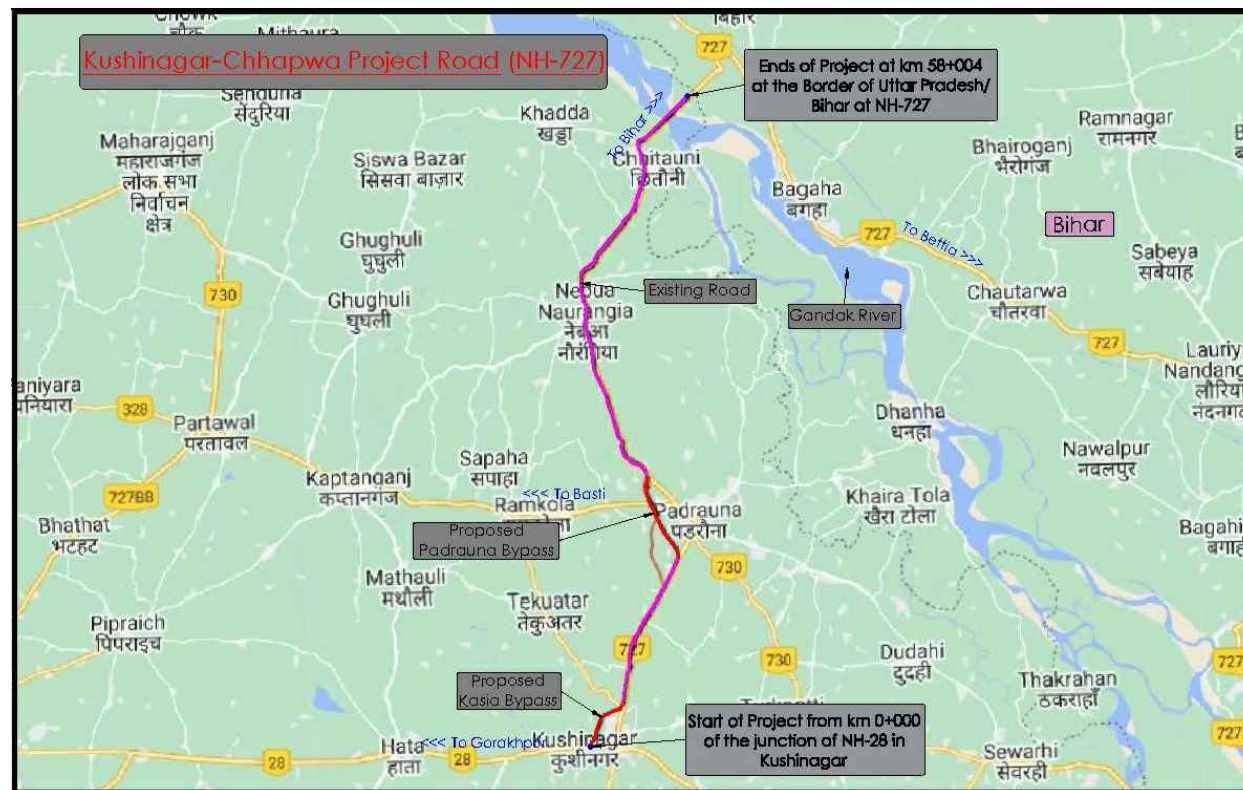

UTILITY RELOCATION PLAN

CLIENT:-



MINISTRY OF ROAD TRANSPORT & HIGHWAY
GOVERNMENT OF INDIA



CONSULTANT:-



Technocrats Advisory Services Pvt. Ltd.
Flat No 140, Mithila Apartment, 76, I.P. Extension
Patparganj, Delhi-110092

UTILITY RELOCATION PLAN ►



The project road starts from km 0+000 from the junction of NH-28 (to Gorakhpur, Bihar & Kushinagar, formerly known as NH 27)

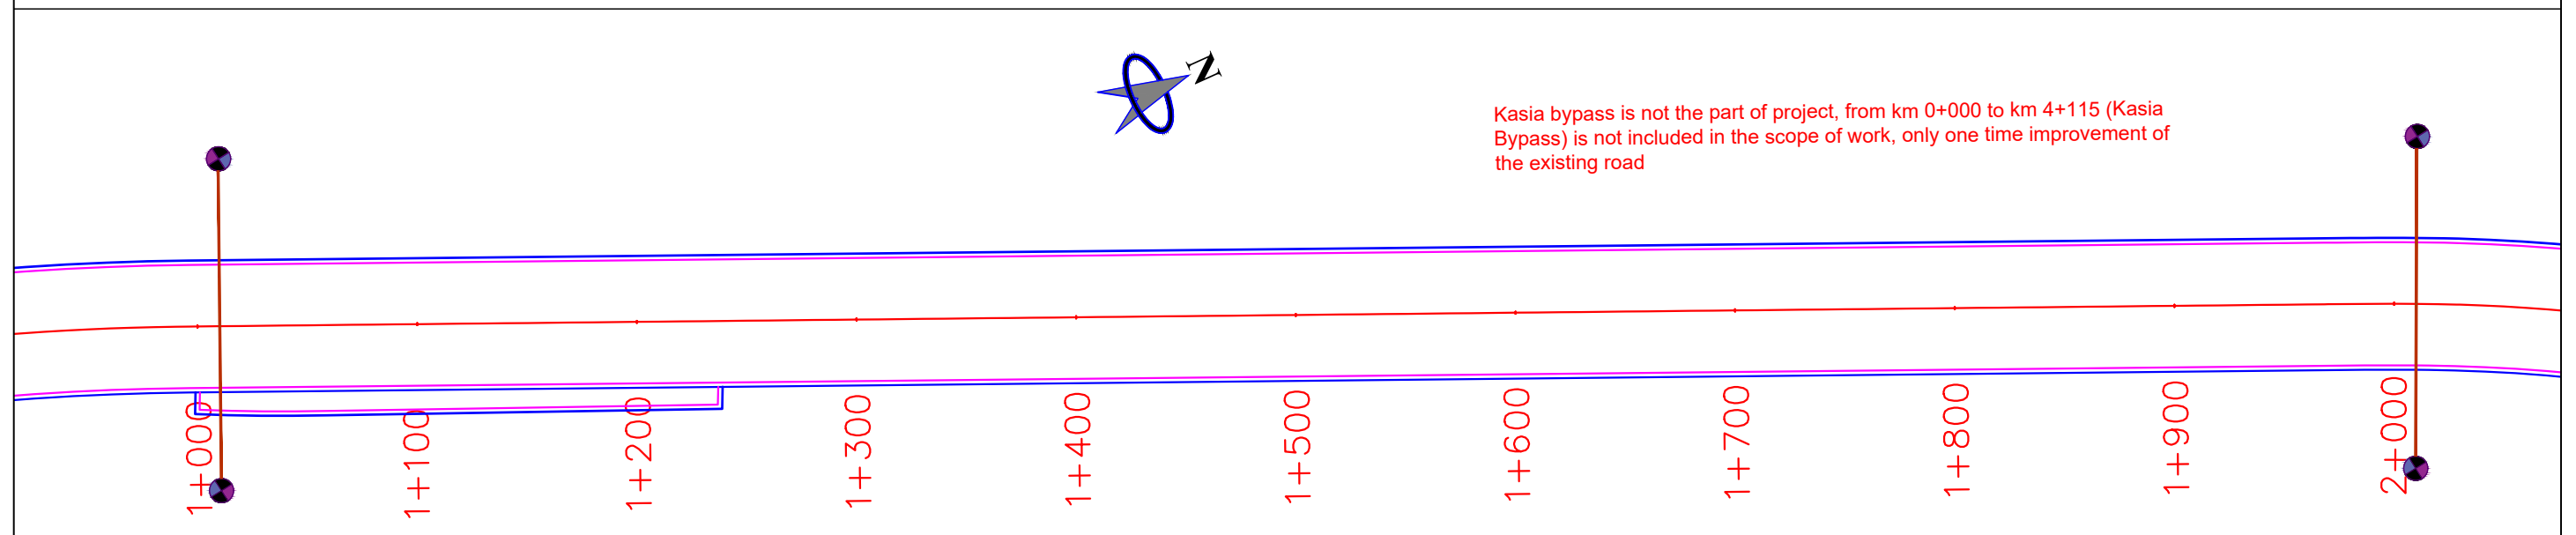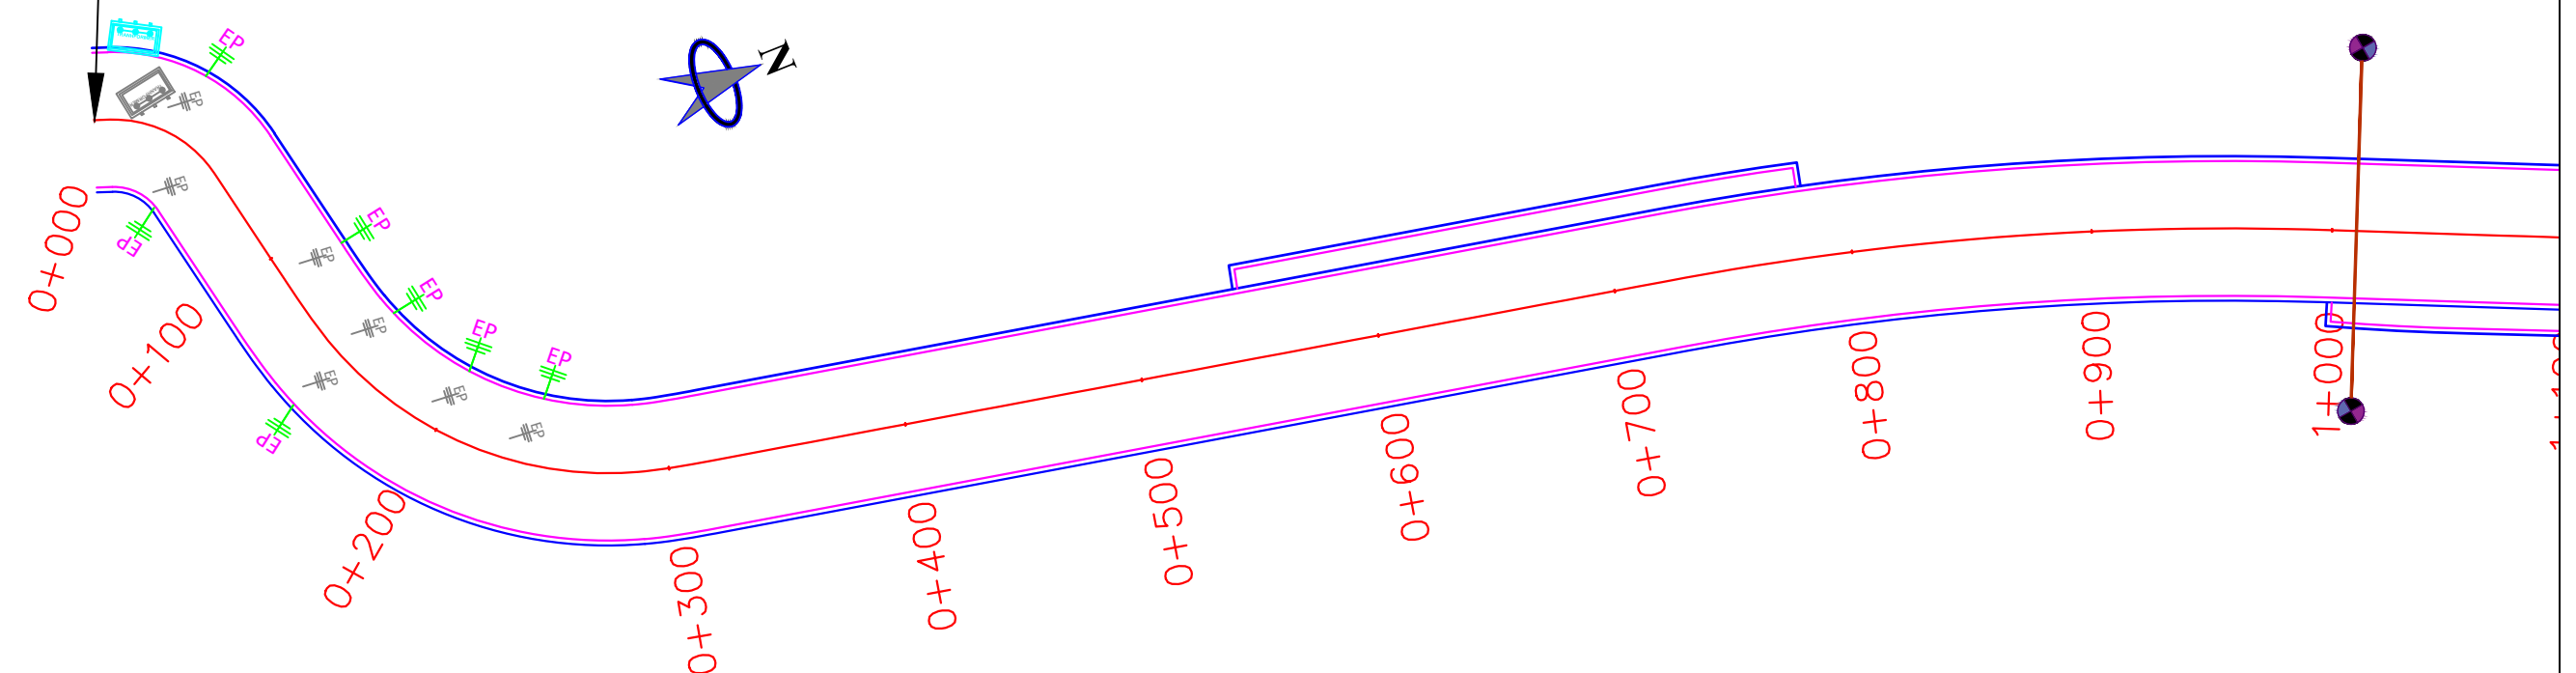


Kasia bypass is not the part of project, from km 0+000 to km 4+115 (Kasia Bypass) is not included in the scope of work, only one time improvement of the existing road

LEGEND:-	
EXISTING UTILITIES	PROPOSED UTILITIES
ELECTRIC POLE	ELECTRIC POLE
HI TENTION POLE	HI TENTION POLE
TRANSFORMER	TRANSFORMER
HAND PUMP	HAND PUMP
CENTER LINE	
UTILITY CORRIDOR @2m	

	Project Title:- Construction of Four Laning of NH-727 from Km. 4.115 to km 23.800 i/c Padrauna bypass & Two lane with paved shoulder from km 23.800 to km 46.500 along with One time improvement in 28.50 km (km 0.00 to km 4.115, km 46.500 to km 58.004 & project realignment/bypass) on Hybrid Annuity Mode (HAM) basis in the State of Uttar Pradesh	 MINISTRY OF ROAD TRANSPORT & HIGHWAYS	CLIENT:-	Drawing Title:- utility Shifthing Plan				CONSULTANT:- Technocrats Advisory Services Pvt. Ltd. 68, Ajanta Apartment, 36, I.P.Extension Patparganj, Delhi-110092
				Drawing No. :-TASPL/MORTH/DPR/PADRAUNA BYPASS/USP				
				Scale :- Not to Scale				
				Drm	Dgn.	Appd	Sheet :	
Deepak	Fayaz Ahmad	A.K Singh	01 OF 23					

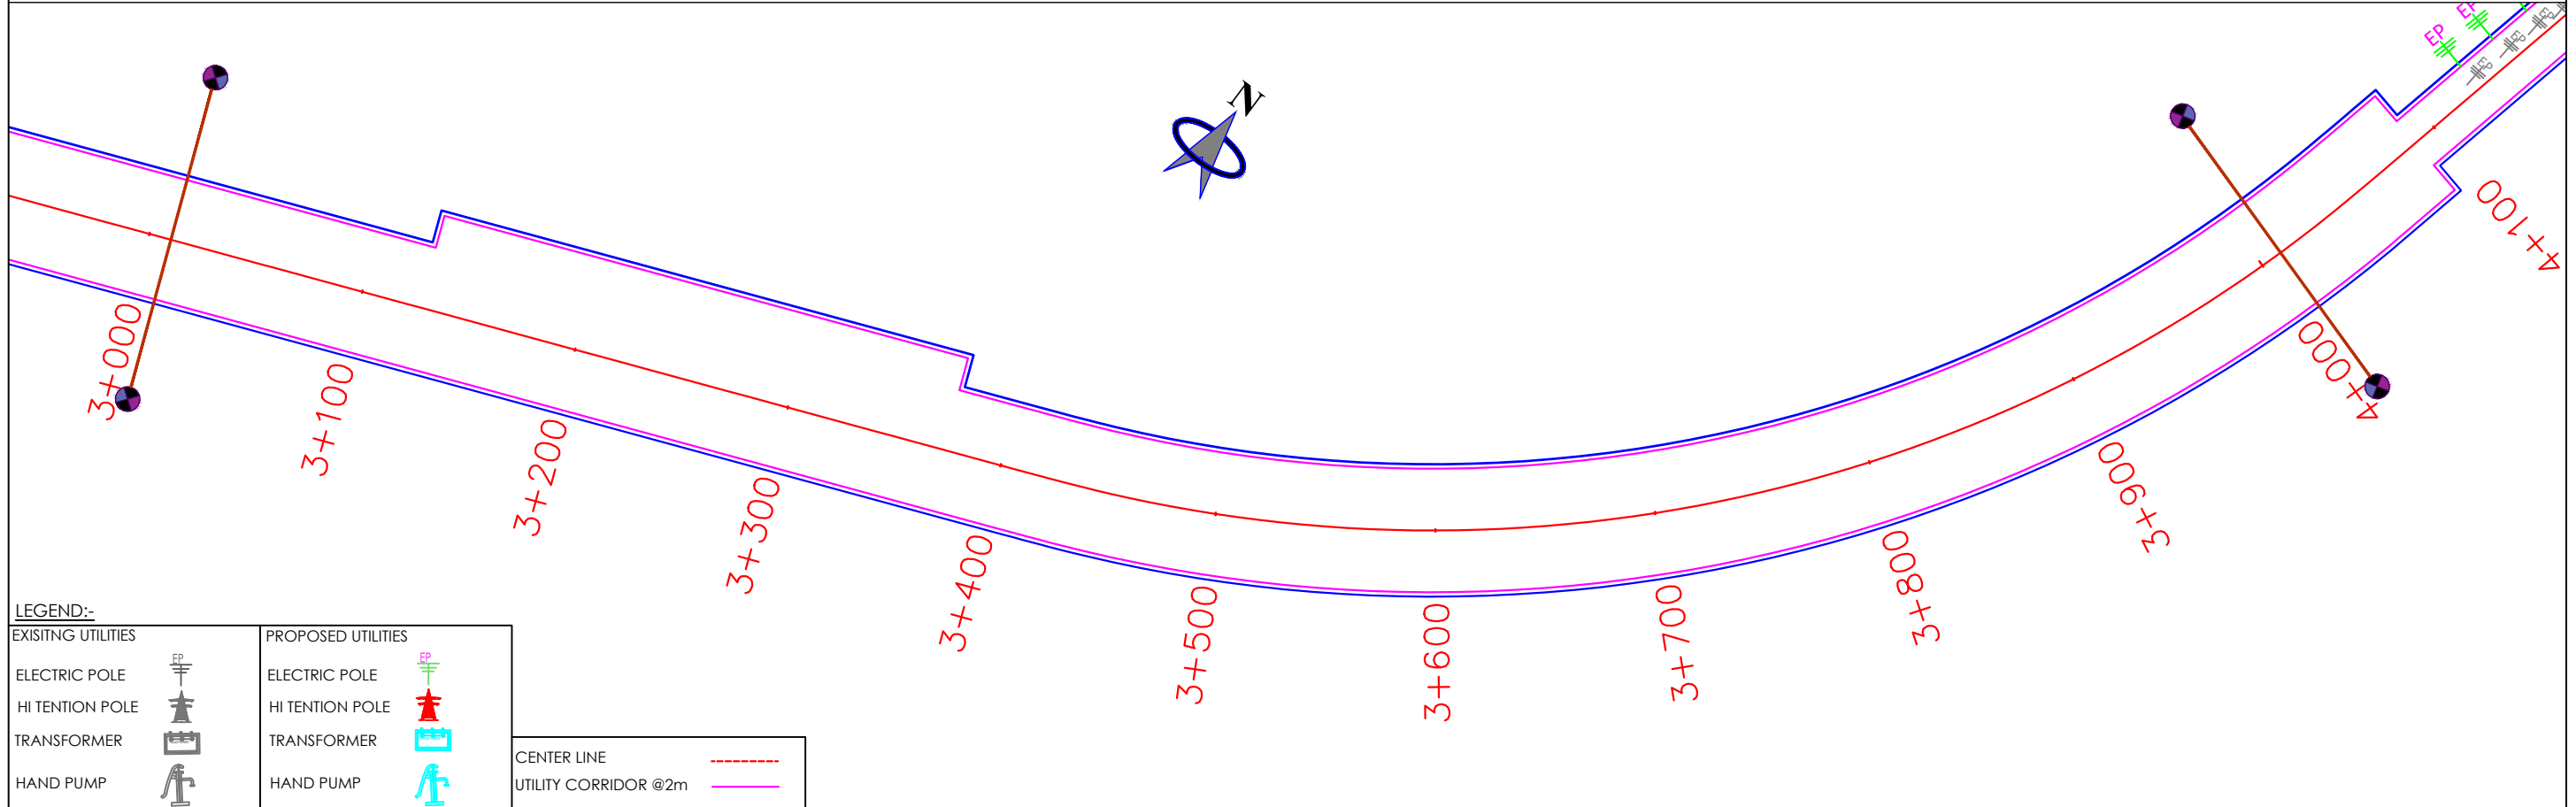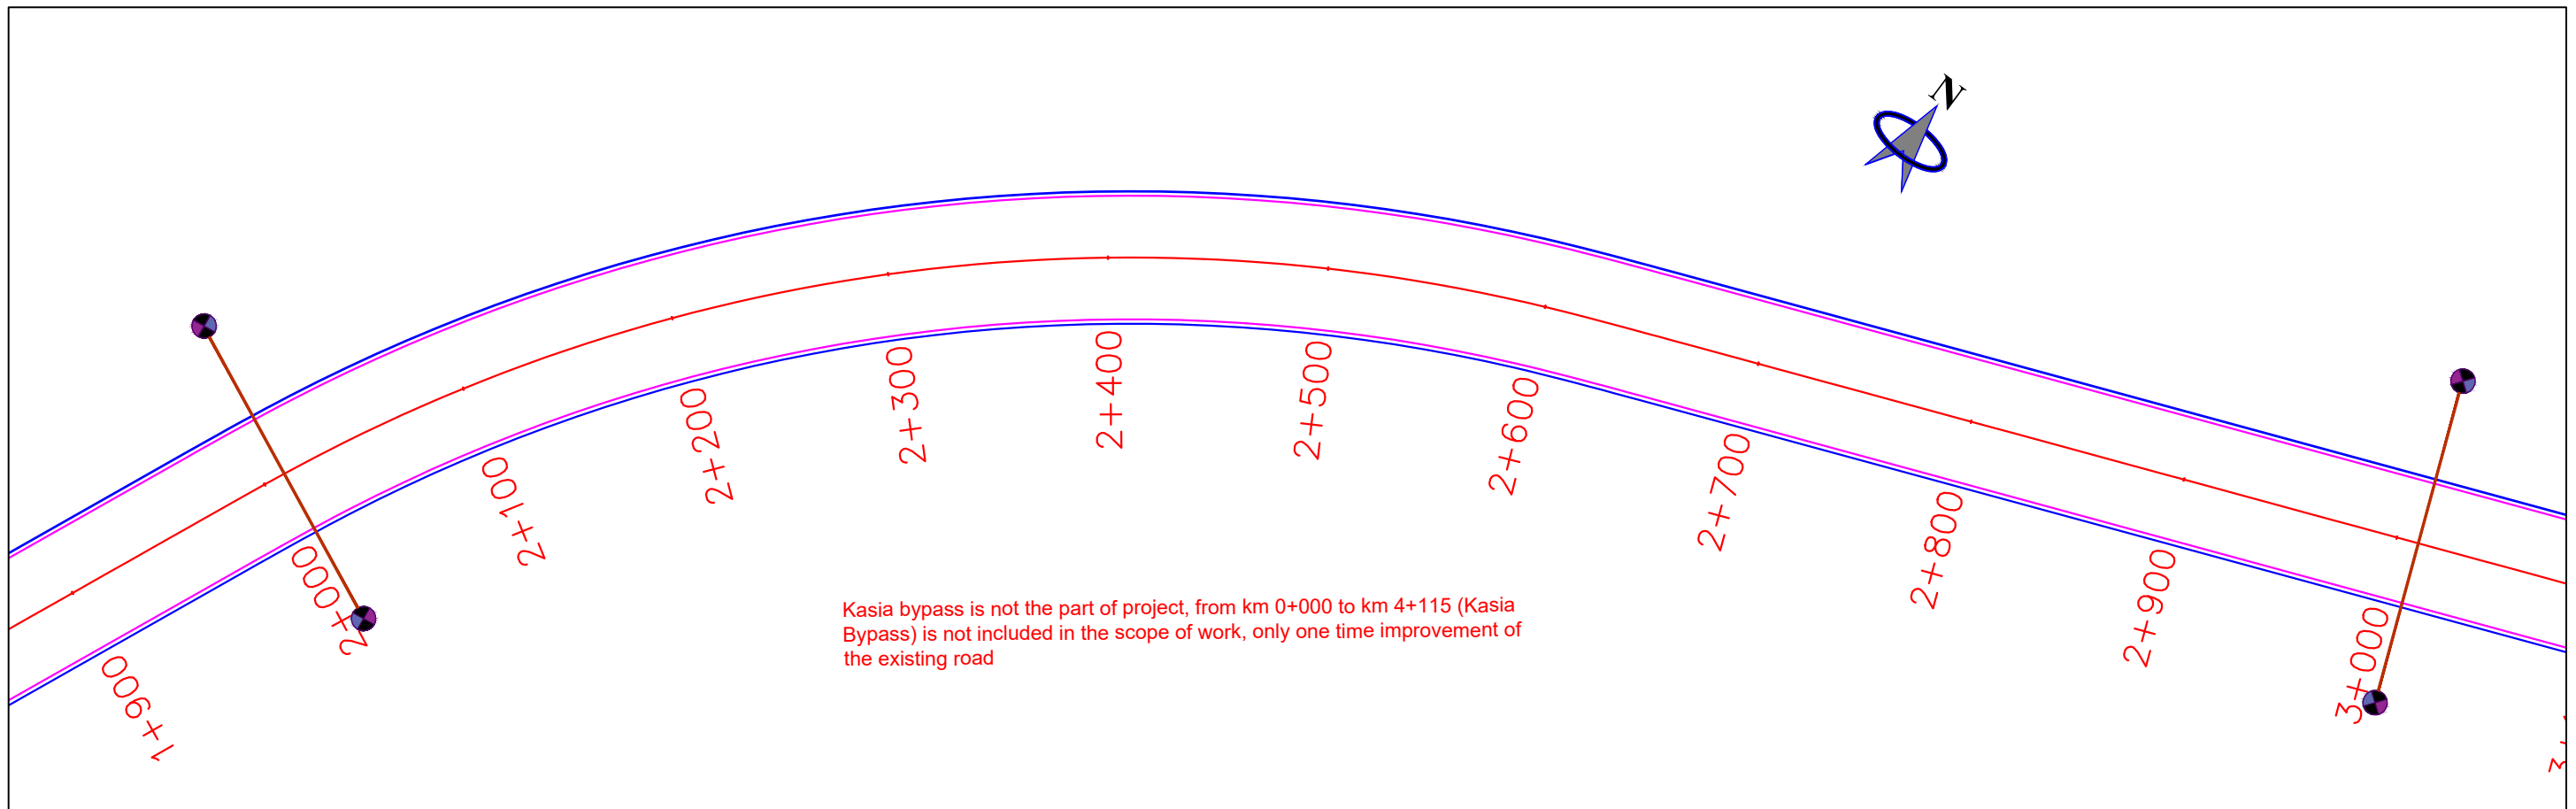

LEGEND:-	
EXISTING UTILITIES	PROPOSED UTILITIES
ELECTRIC POLE	ELECTRIC POLE
HI TENTION POLE	HI TENTION POLE
TRANSFORMER	TRANSFORMER
HAND PUMP	HAND PUMP
CENTER LINE	
UTILITY CORRIDOR @2m	

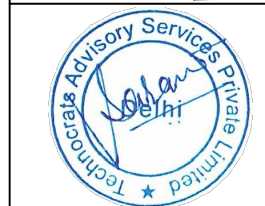

Project Title:-
Construction of Four Laning of NH-727 from Km. 4.115 to km 23.800 i/c Padrauna bypass & Two lane with paved shoulder from km 23.800 to km 46.500 along with One time improvement in 28.50 km (km 0.00 to km 4.115, km 46.500 to km 58.004 & project realignment/bypass) on Hybrid Annuity Mode (HAM) basis in the State of Uttar Pradesh



CLIENT:-

MINISTRY OF ROAD TRANSPORT & HIGHWAYS


Drawing Title:- utility Shifthing Plan			
Drawing No. :-TASPL/MORTH/DPR/PADRAUNA BYPASS/USP			
Scale :- Not to Scale			
Drm	Dgn.	Appd	Sheet :
Deepak	Fayaz Ahmad	A.K Singh	02 OF 23

CONSULTANT:-

Technocrats Advisory Services Pvt. Ltd.
68, Ajanta Apartment, 36, I.P.Extension
Patparganj, Delhi-110092

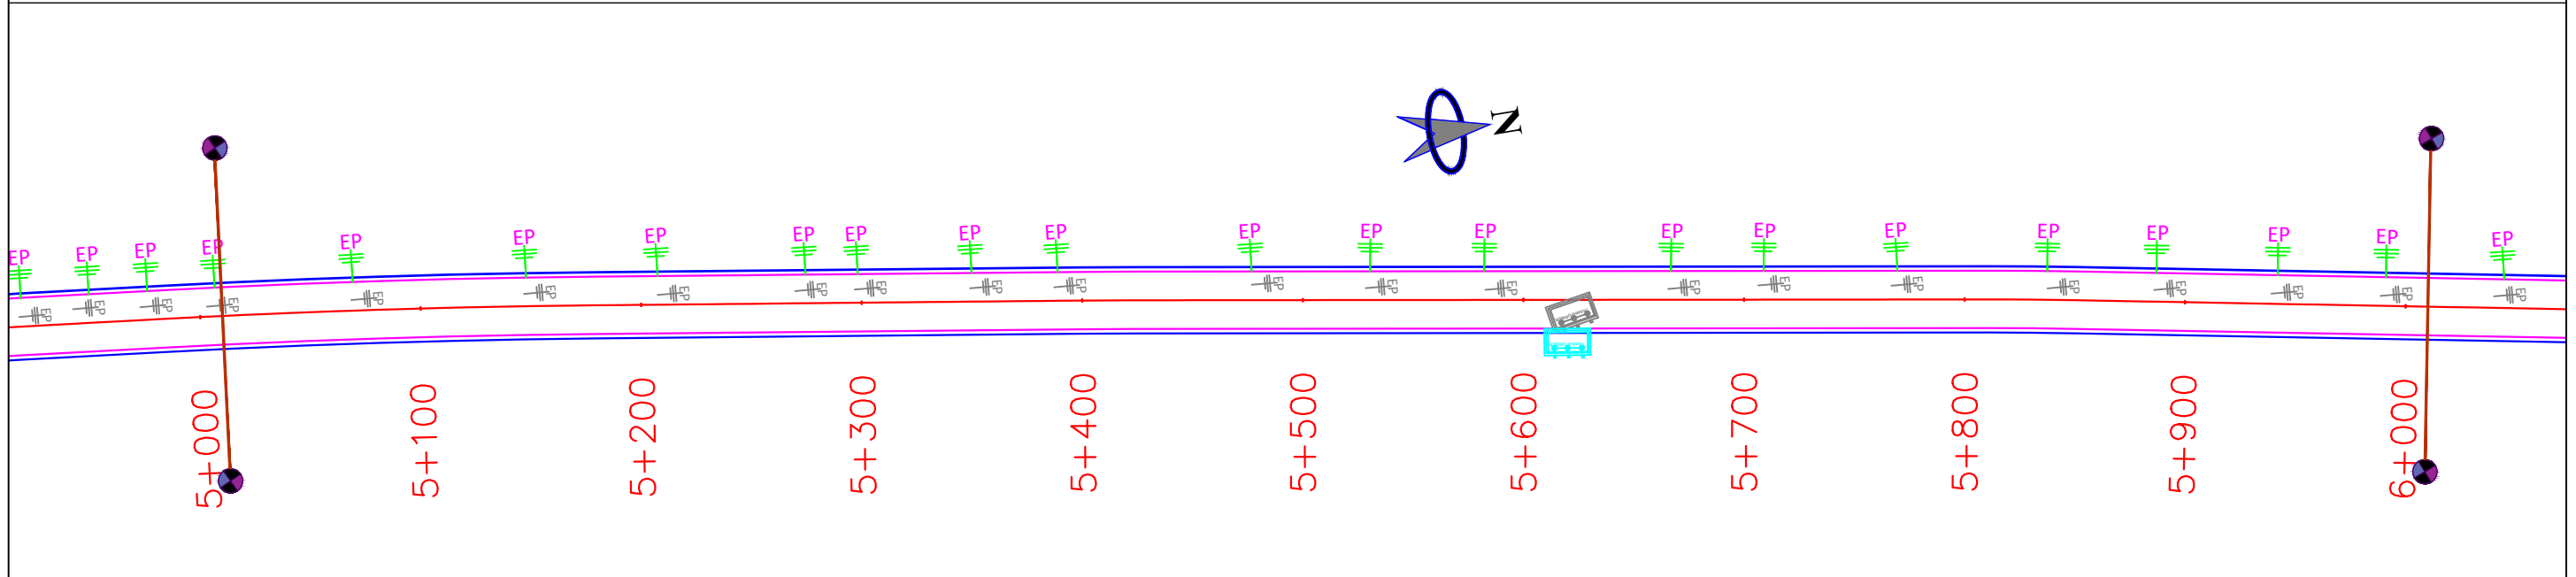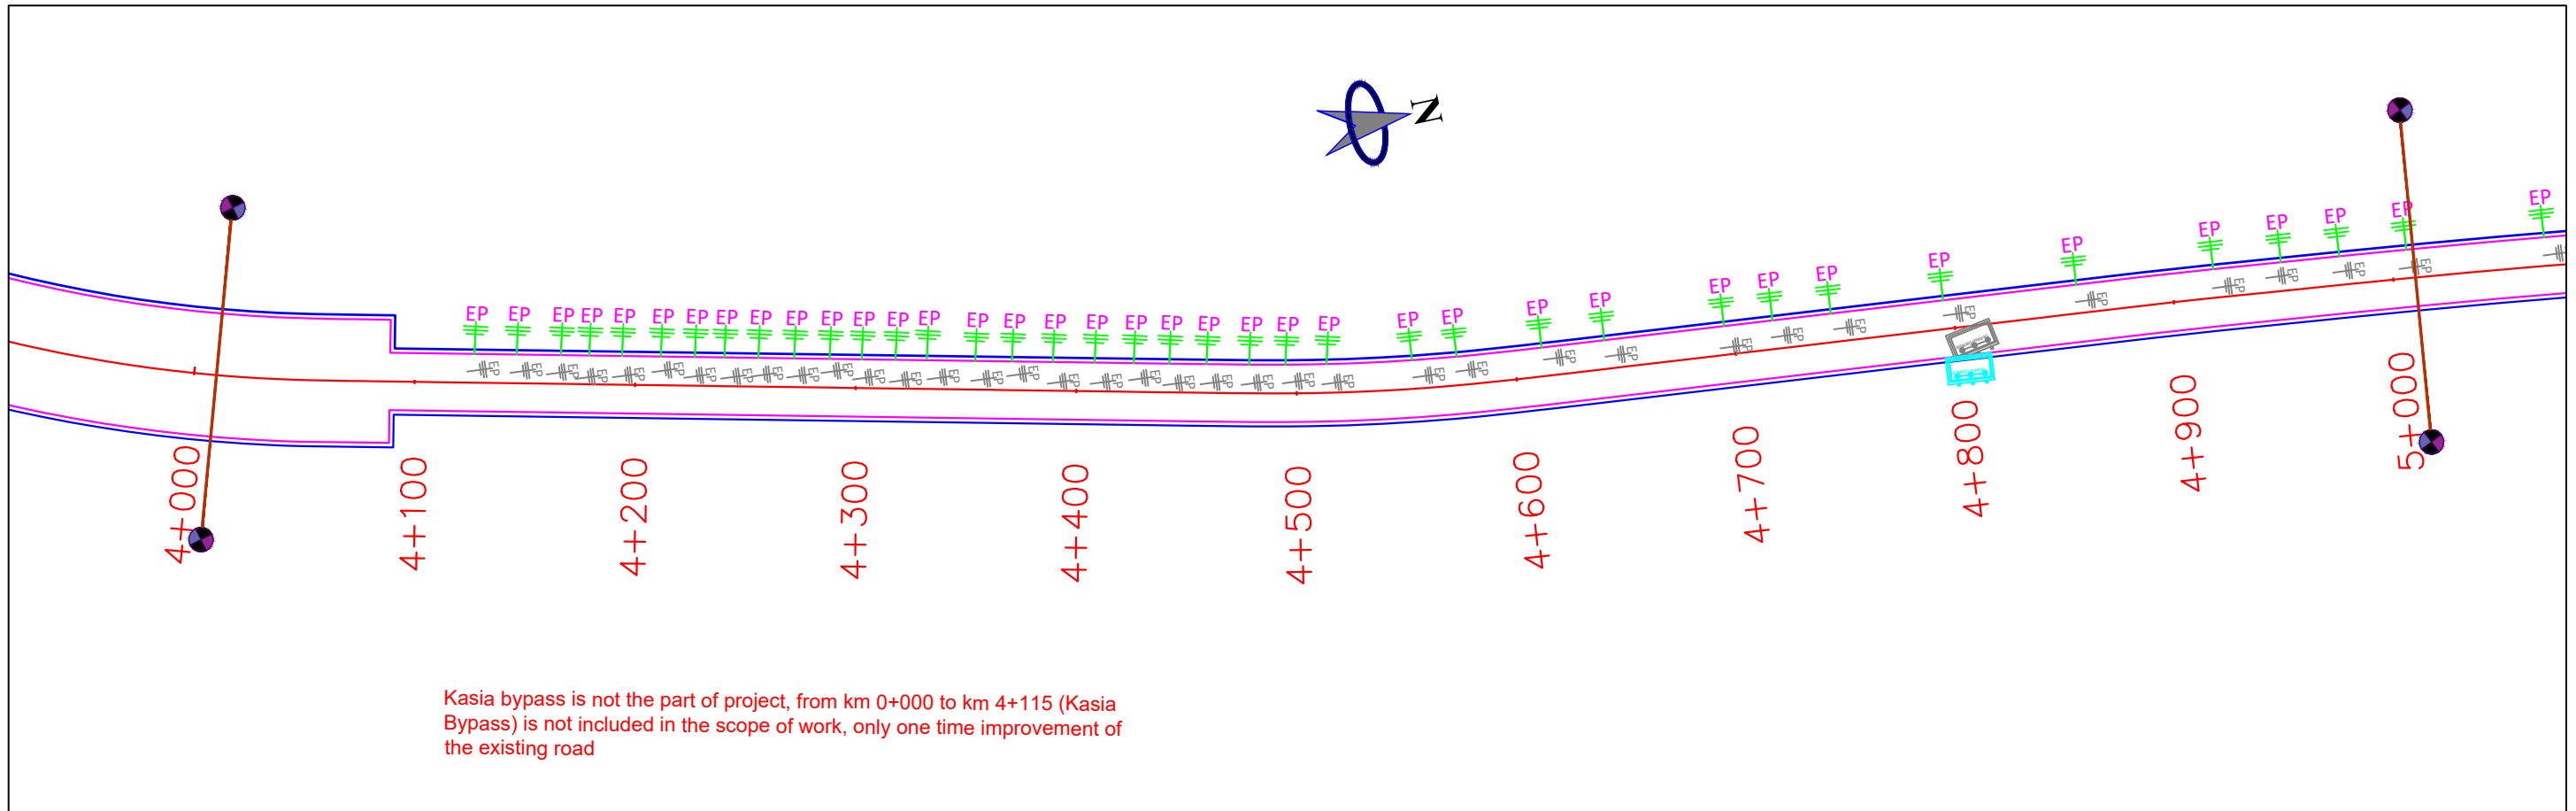

LEGEND:-	
EXISTING UTILITIES	PROPOSED UTILITIES
ELECTRIC POLE	ELECTRIC POLE
HI TENTION POLE	HI TENTION POLE
TRANSFORMER	TRANSFORMER
HAND PUMP	HAND PUMP
CENTER LINE	
UTILITY CORRIDOR @2m	

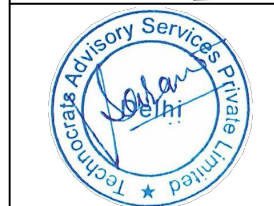

Project Title:-
Construction of Four Laning of NH-727 from Km. 4.115 to km 23.800 i/c Padrauna bypass & Two lane with paved shoulder from km 23.800 to km 46.500 along with One time improvement in 28.50 km (km 0.00 to km 4.115, km 46.500 to km 58.004 & project realignment/bypass) on Hybrid Annuity Mode (HAM) basis in the State of Uttar Pradesh



CLIENT:-

MINISTRY OF ROAD TRANSPORT & HIGHWAYS

Drawing Title:- utility Shifthing Plan			
Drawing No. :-TASPL/MORTH/DPR/PADRAUNA BYPASS/USP			
Scale :- Not to Scale			
Drm	Dgn.	Appd	Sheet :
Deepak	Fayaz Ahmad	A.K Singh	03 OF 23

CONSULTANT:-

Technocrats Advisory Services Pvt. Ltd.
68, Ajanta Apartment, 36, I.P.Extension
Patparganj, Delhi-110092

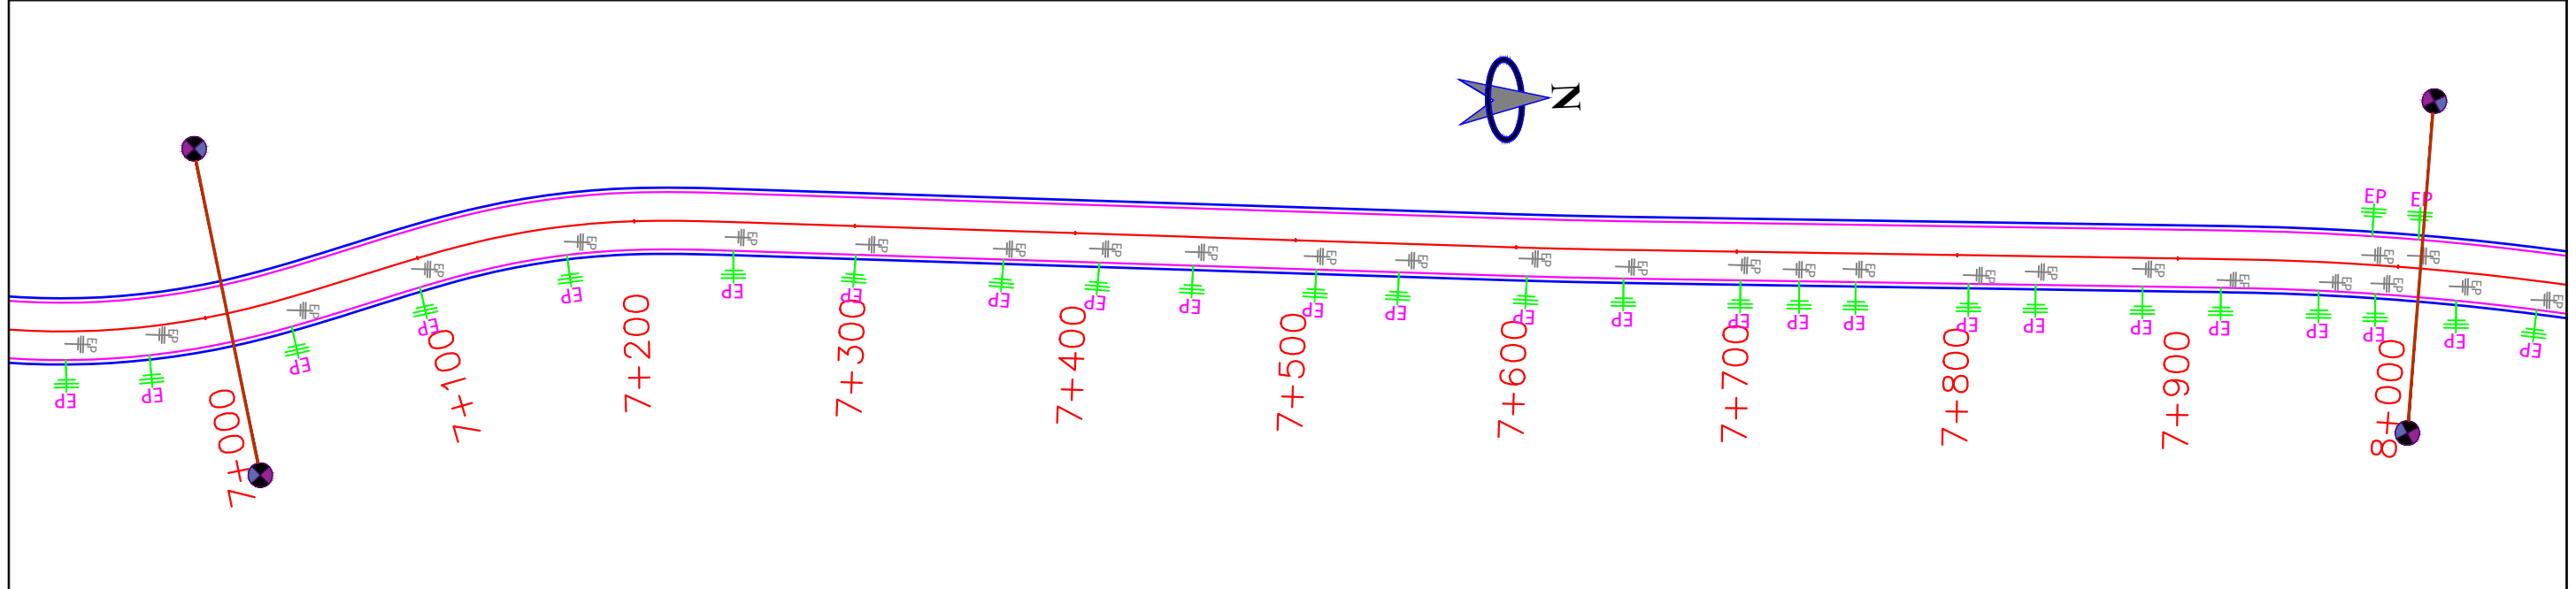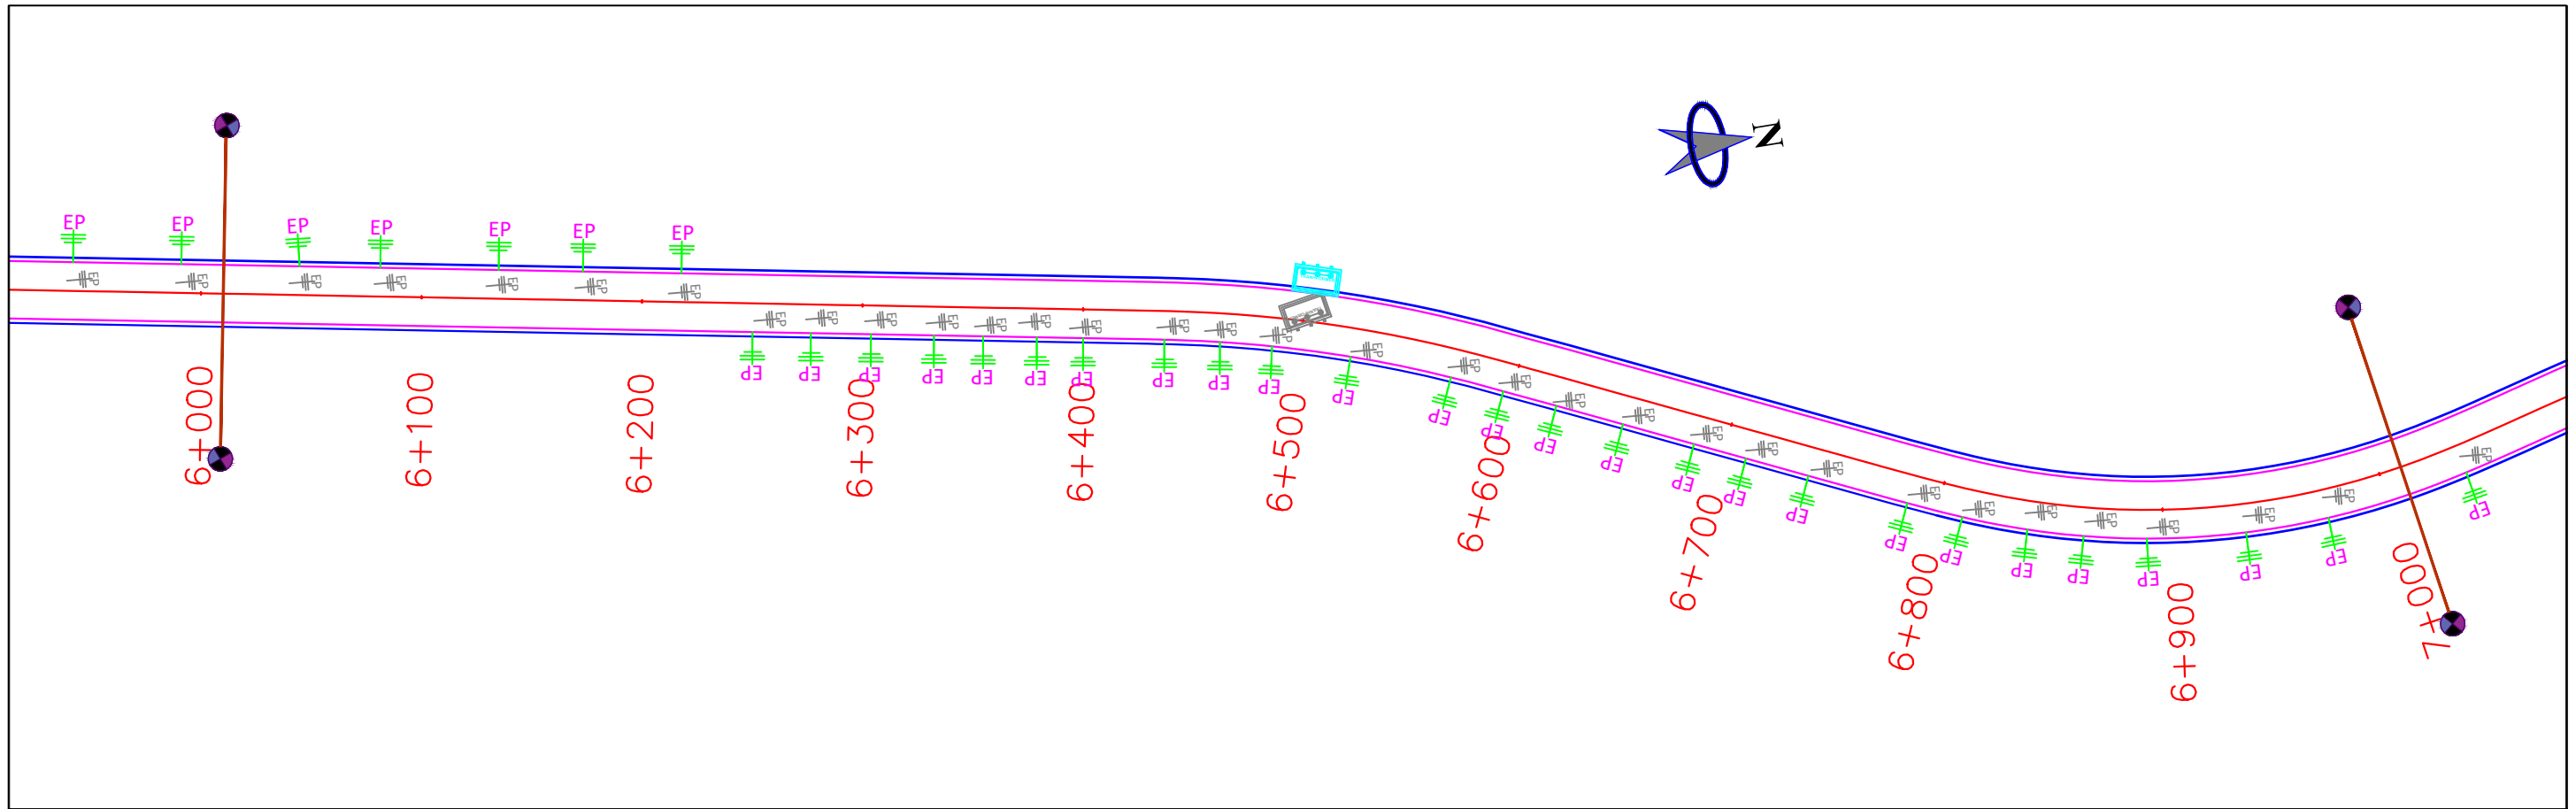

LEGEND:-

EXISTING UTILITIES	PROPOSED UTILITIES
ELECTRIC POLE	ELECTRIC POLE
HI TENTION POLE	HI TENTION POLE
TRANSFORMER	TRANSFORMER
HAND PUMP	HAND PUMP

CENTER LINE	UTILITY CORRIDOR @2m
-------------	----------------------

Project Title:-
Construction of Four Laning of NH-727 from Km. 4.115 to km 23.800 i/c Padrauna bypass & Two lane with paved shoulder from km 23.800 to km 46.500 along with One time improvement in 28.50 km (km 0.00 to km 4.115, km 46.500 to km 58.004 & project realignment/bypass) on Hybrid Annuity Mode (HAM) basis in the State of Uttar Pradesh

CLIENT:-

MINISTRY OF ROAD TRANSPORT & HIGHWAYS

Drawing Title:- utility Shifthing Plan

Drawing No. :- TASPL/MORTH/DPR/PADRAUNA BYPASS/USP



Scale :- Not to Scale

Drm	Dgn.	Appd	Sheet :
Deepak	Fayaz Ahmad	A.K Singh	04 OF 23


CONSULTANT:-

TASPL

Technocrats Advisory Services Pvt. Ltd.
68, Ajanta Apartment, 36, I.P.Extension
Patparganj, Delhi-110092

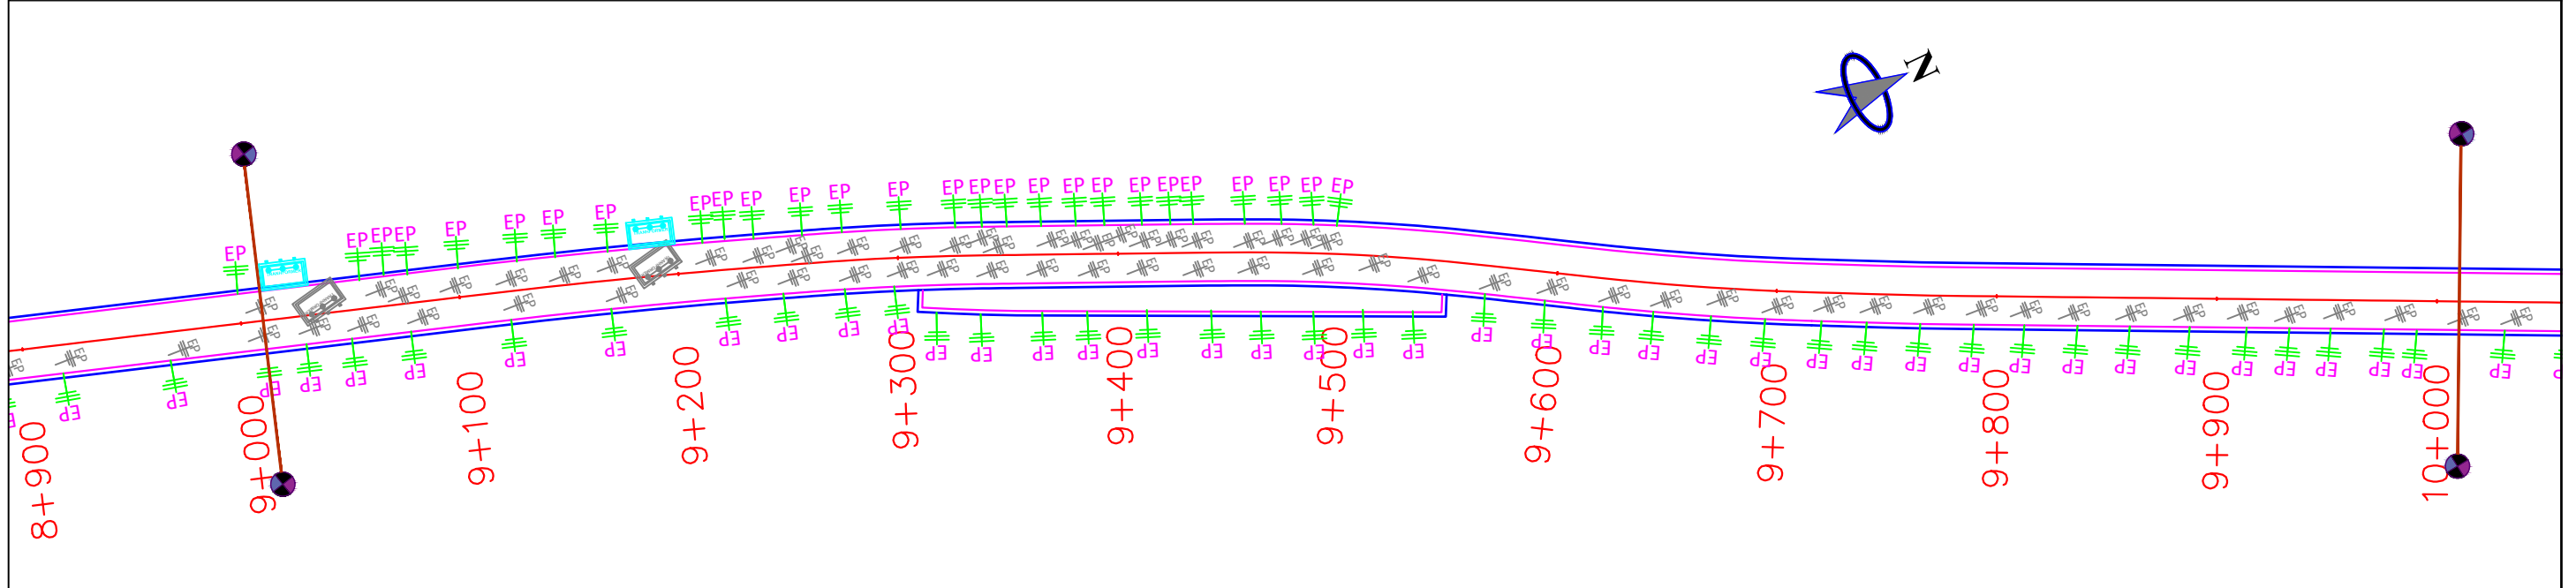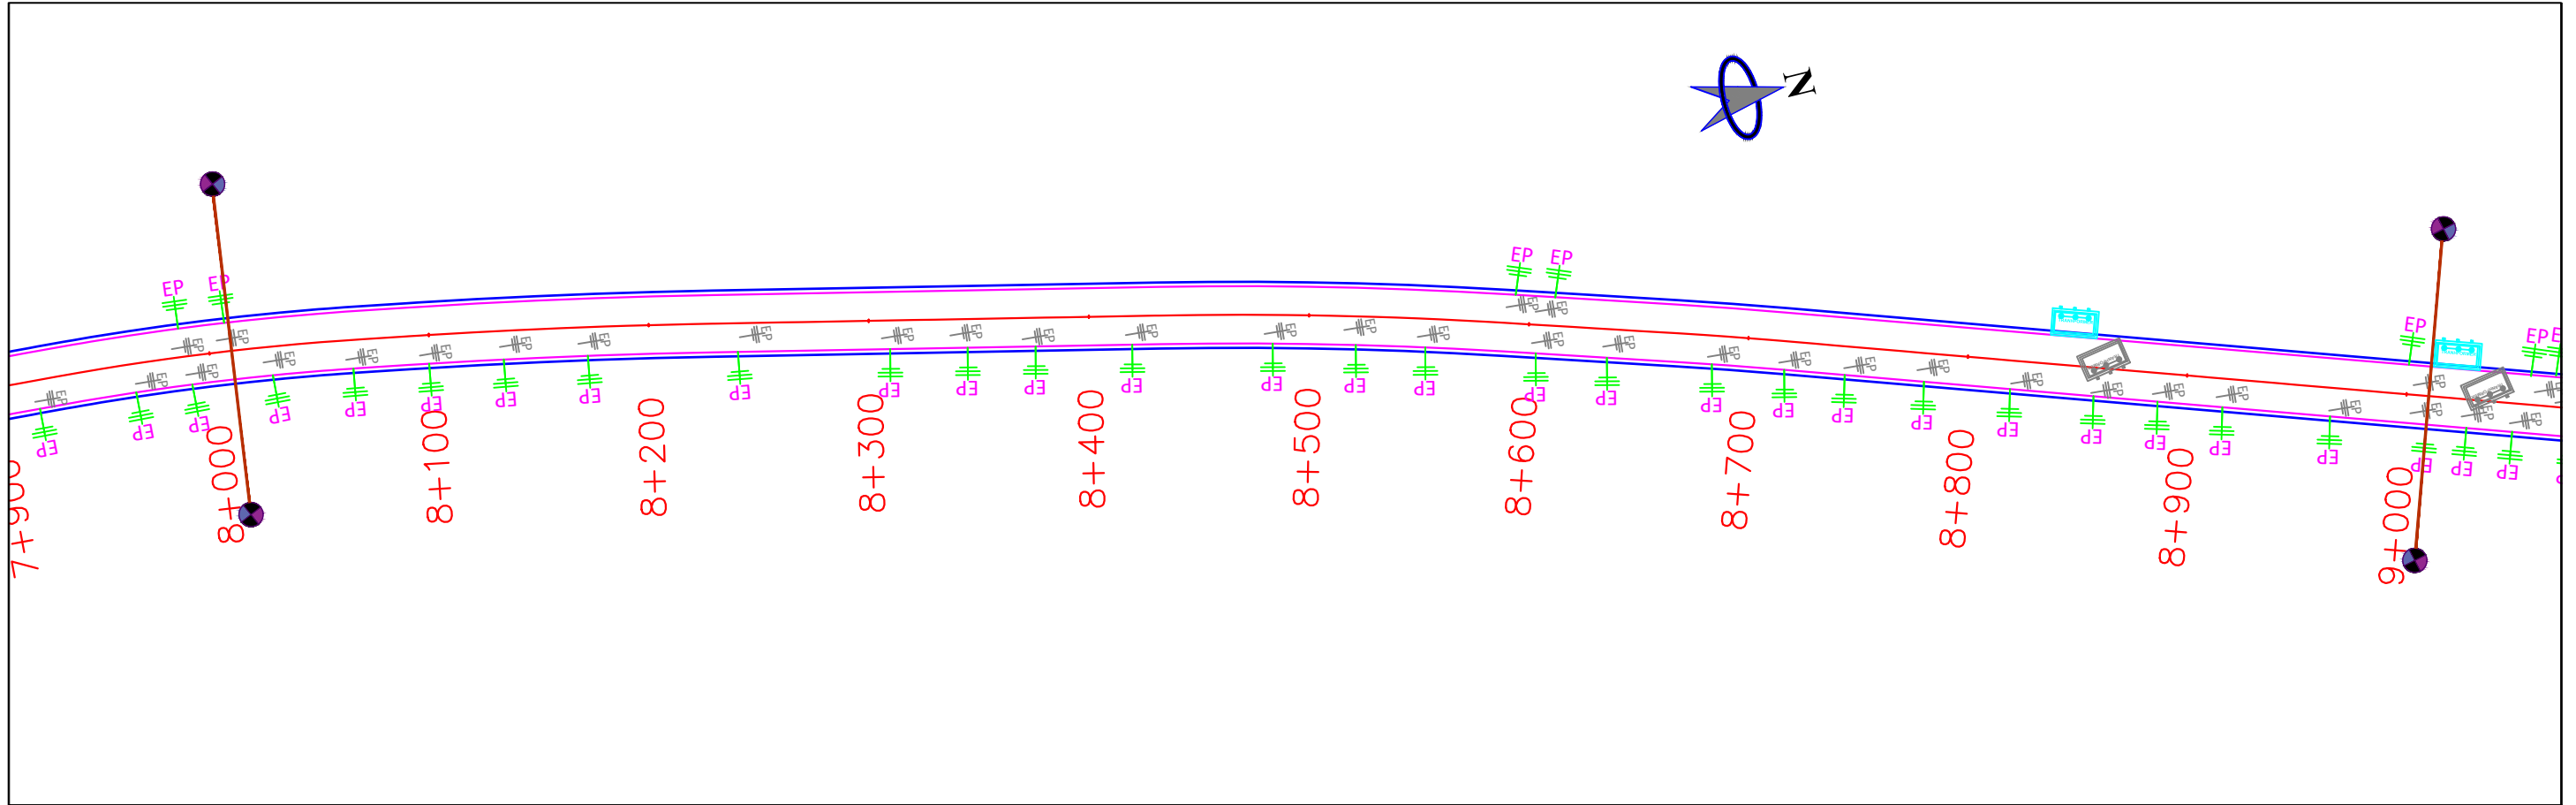

LEGEND:-	
EXISTING UTILITIES	PROPOSED UTILITIES
ELECTRIC POLE	ELECTRIC POLE
HI TENTION POLE	HI TENTION POLE
TRANSFORMER	TRANSFORMER
HAND PUMP	HAND PUMP
CENTER LINE	
UTILITY CORRIDOR @2m	

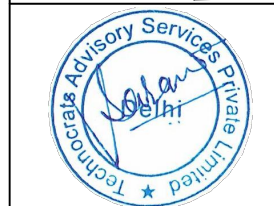

Project Title:-
Construction of Four Laning of NH-727 from Km. 4.115 to km 23.800 i/c Padrauna bypass & Two lane with paved shoulder from km 23.800 to km 46.500 along with One time improvement in 28.50 km (km 0.00 to km 4.115, km 46.500 to km 58.004 & project realignment/bypass) on Hybrid Annuity Mode (HAM) basis in the State of Uttar Pradesh

CLIENT:-



MINISTRY OF ROAD TRANSPORT & HIGHWAYS

Drawing Title:- utility Shifthing Plan
Drawing No. :- TASPL/MORTH/DPR/PADRAUNA BYPASS/USP
Scale :- Not to Scale


Drm	Dgn.	Appd	Sheet :
Deepak	Fayaz Ahmad	A.K Singh	05 OF 23

CONSULTANT:-

Technocrats Advisory Services Pvt. Ltd.
68, Ajanta Apartment, 36, I.P.Extension
Patparganj, Delhi-110092

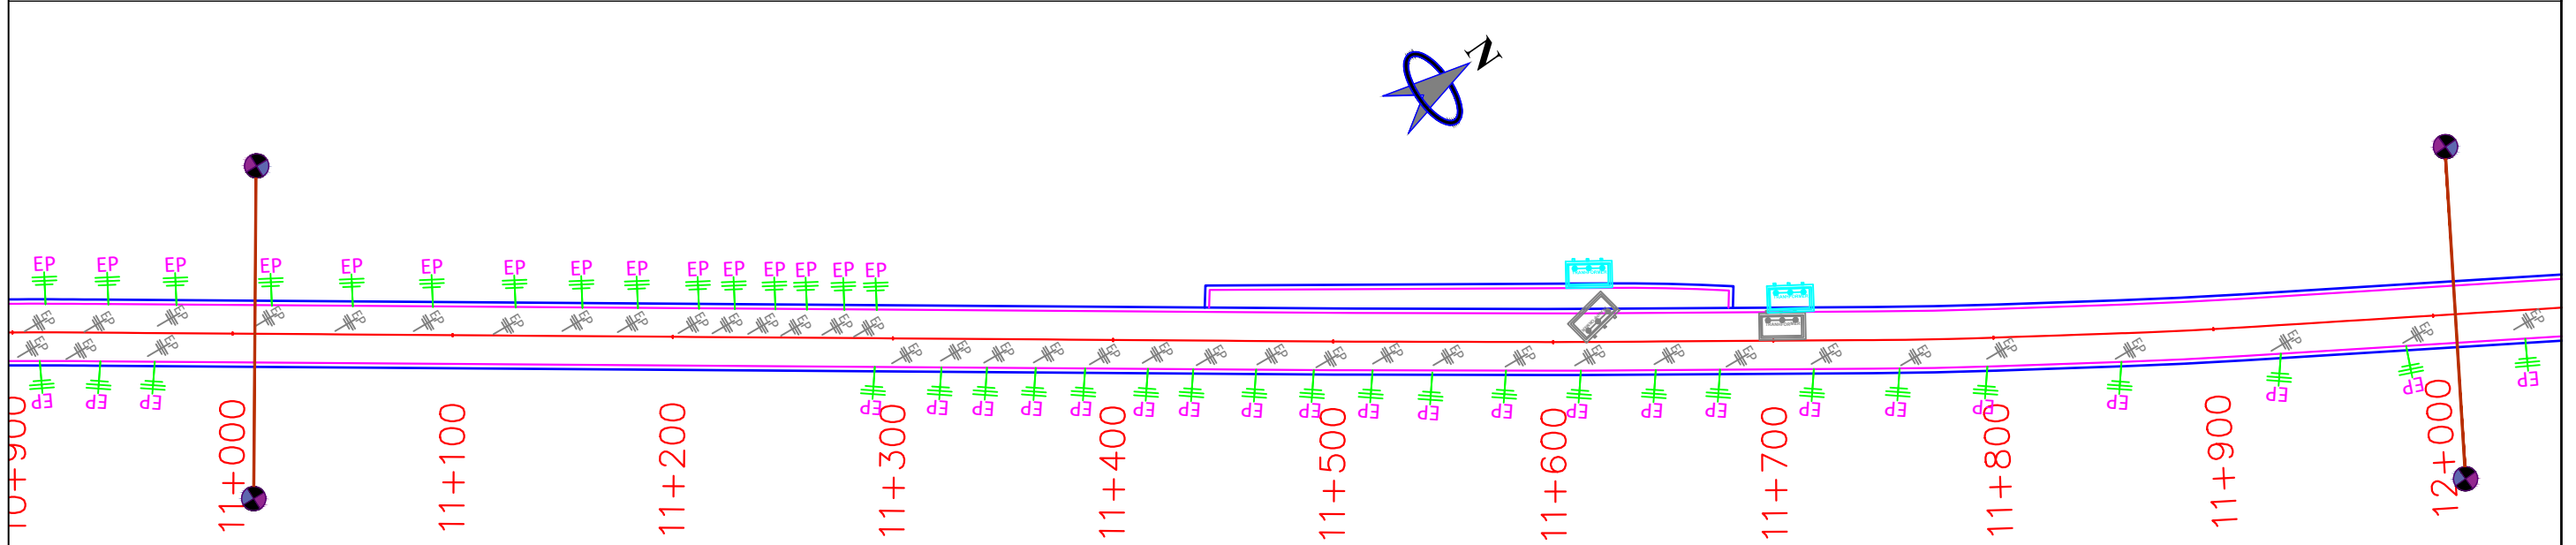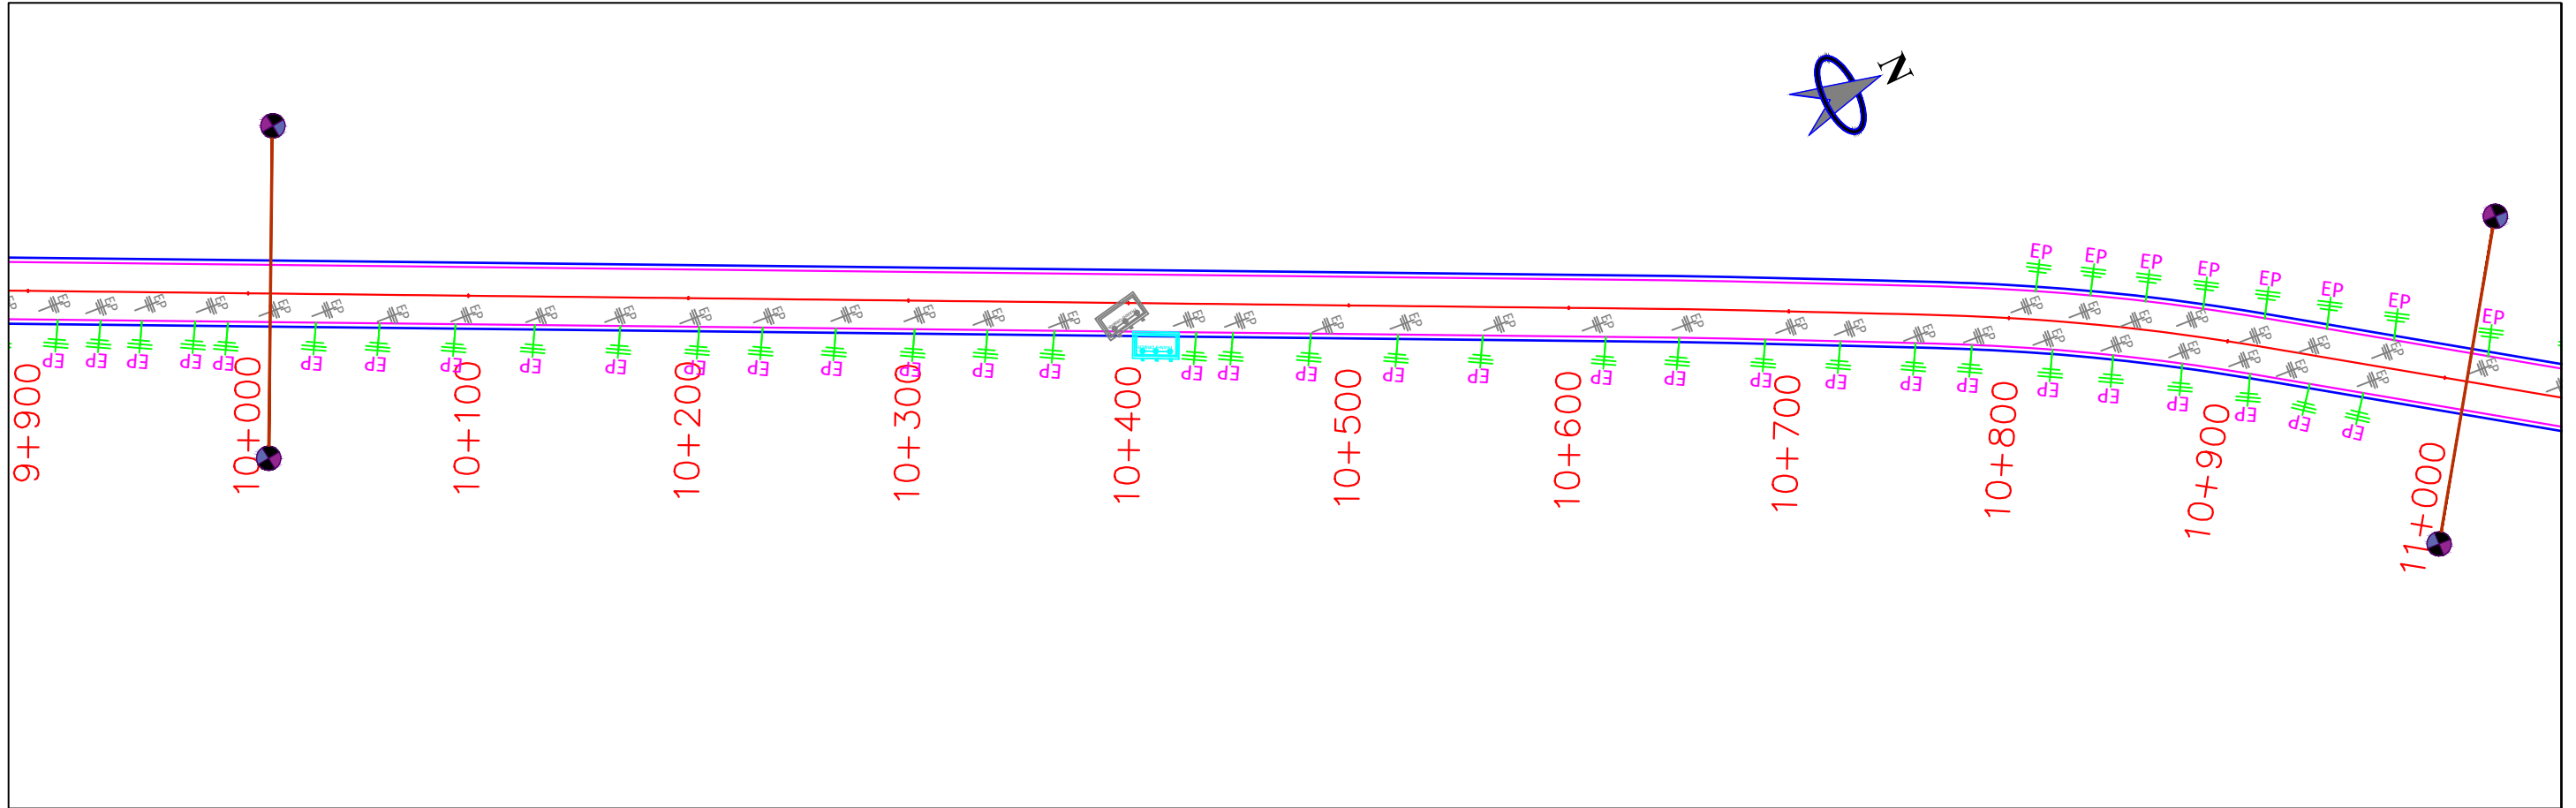

LEGEND:-	
EXISTING UTILITIES	PROPOSED UTILITIES
ELECTRIC POLE	ELECTRIC POLE
HI TENTION POLE	HI TENTION POLE
TRANSFORMER	TRANSFORMER
HAND PUMP	HAND PUMP
CENTER LINE	
UTILITY CORRIDOR @2m	

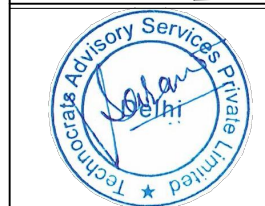

Project Title:-
Construction of Four Laning of NH-727 from Km. 4.115 to km 23.800 i/c Padrauna bypass & Two lane with paved shoulder from km 23.800 to km 46.500 along with One time improvement in 28.50 km (km 0.00 to km 4.115, km 46.500 to km 58.004 & project realignment/bypass) on Hybrid Annuity Mode (HAM) basis in the State of Uttar Pradesh



CLIENT:-

MINISTRY OF ROAD TRANSPORT & HIGHWAYS

Drawing Title:- utility Shifthing Plan			
Drawing No. :-TASPL/MORTH/DPR/PADRAUNA BYPASS/USP			
Scale :- Not to Scale			
Drm	Dgn.	Appd	Sheet :
Deepak	Fayaz Ahmad	A.K Singh	06 OF 23

CONSULTANT:-

Technocrats Advisory Services Pvt. Ltd.
68, Ajanta Apartment, 36, I.P.Extension
Patparganj, Delhi-110092

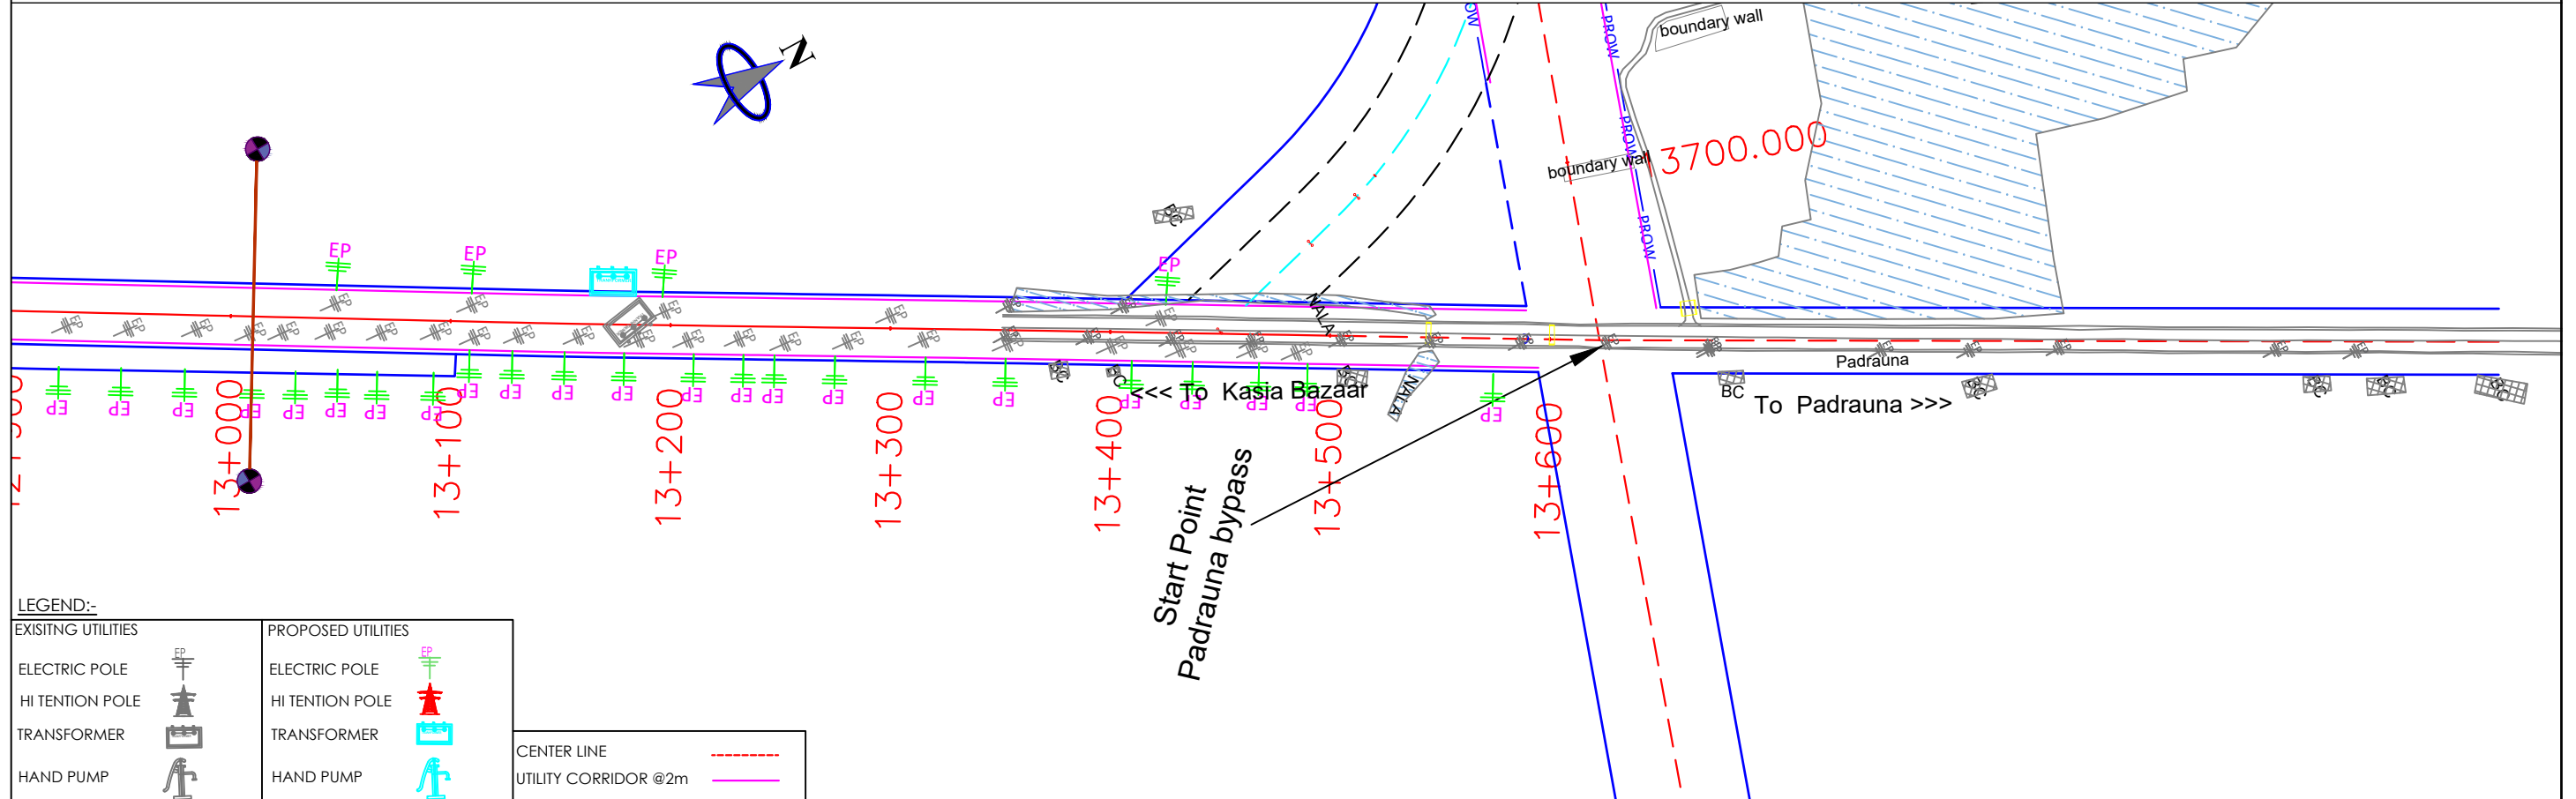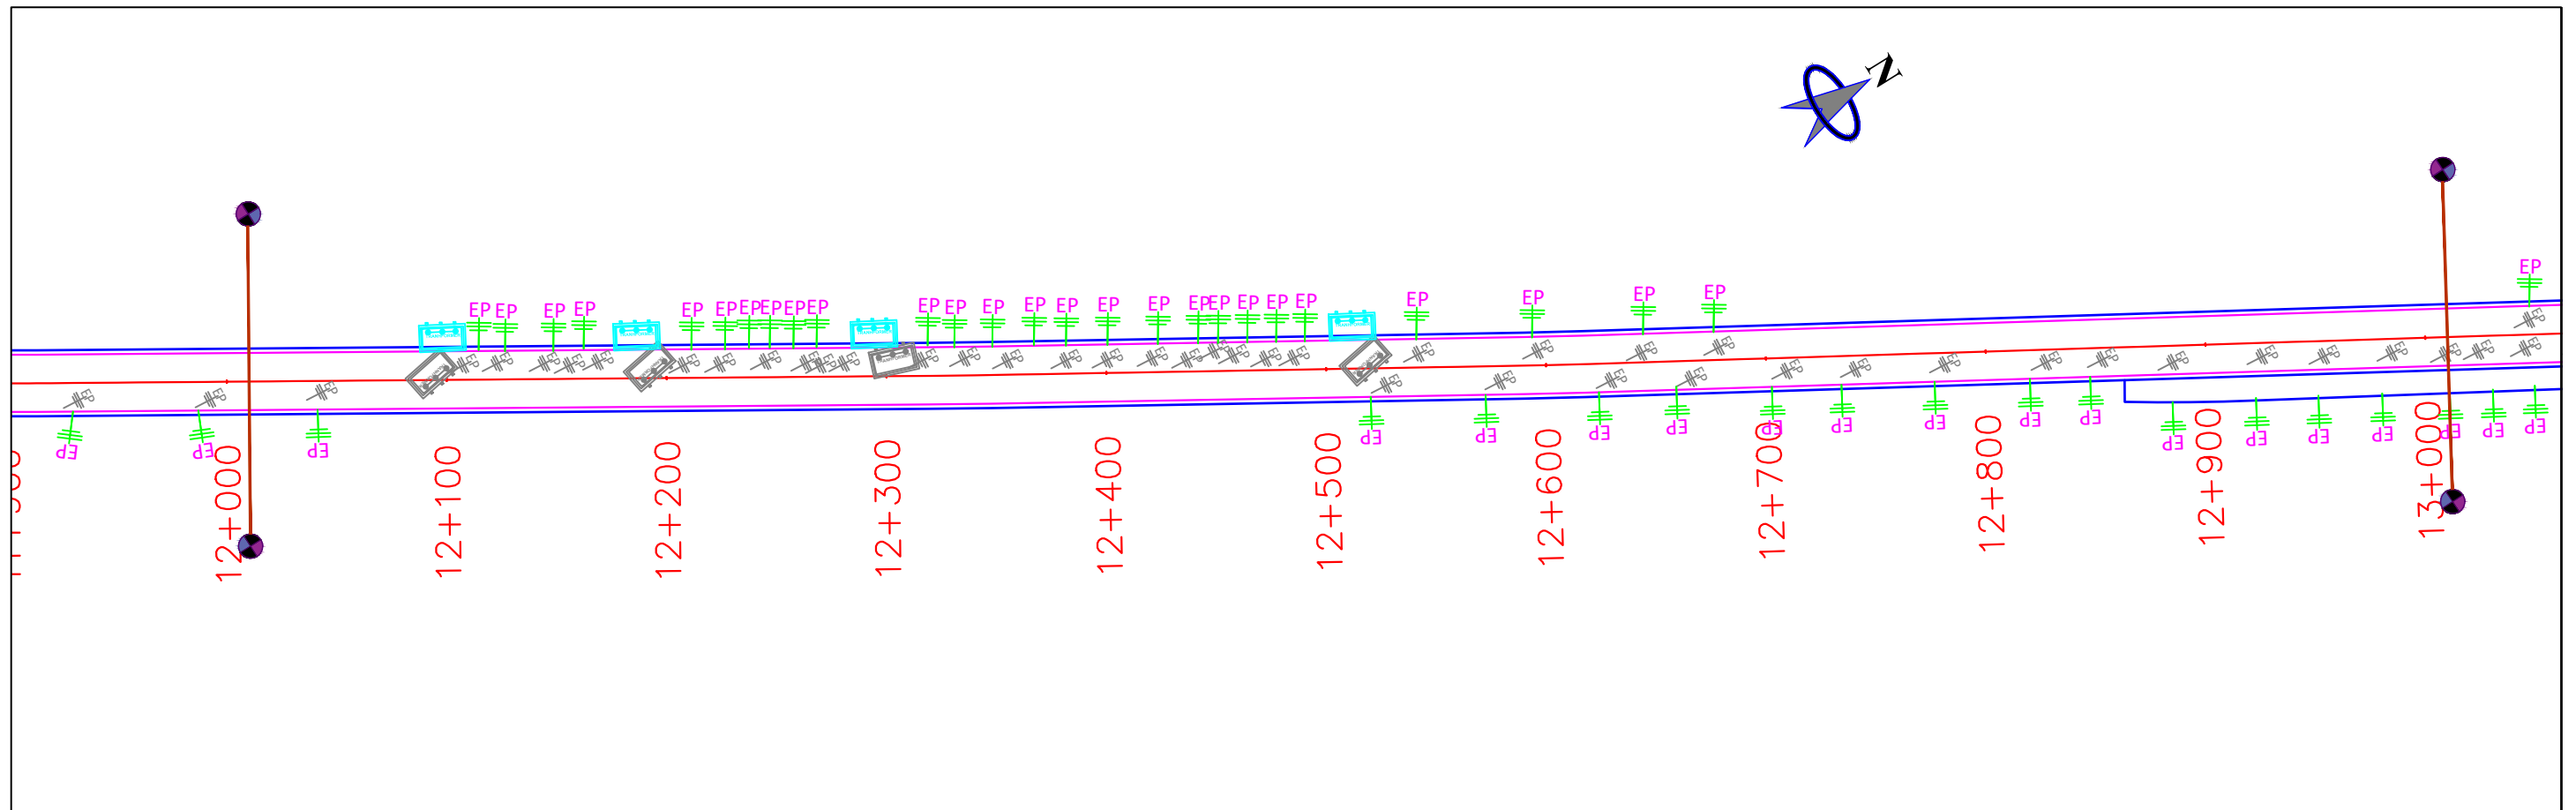

LEGEND:-	
EXISTING UTILITIES	PROPOSED UTILITIES
ELECTRIC POLE	ELECTRIC POLE
HI TENTION POLE	HI TENTION POLE
TRANSFORMER	TRANSFORMER
HAND PUMP	HAND PUMP
CENTER LINE	
UTILITY CORRIDOR @2m	



Project Title:-
Construction of Four Laning of NH-727 from Km. 4.115 to km 23.800 i/c Padrauna bypass & Two lane with paved shoulder from km 23.800 to km 46.500 along with One time improvement in 28.50 km (km 0.00 to km 4.115, km 46.500 to km 58.004 & project realignment/bypass) on Hybrid Annuity Mode (HAM) basis in the State of Uttar Pradesh

CLIENT:-



Drawing Title:-

utility Shifthing Plan

Drawing No. :-TASPL/MORTH/DPR/PADRAUNA BYPASS/USP

Scale :- Not to Scale

Drm

Dgn.

Appd

Sheet :

Deepak

Fayaz Ahmad



A.K Singh

07 OF 23

CONSULTANT:-





Technocrats Advisory Services Pvt. Ltd.
68, Ajanta Apartment, 36, I.P.Extension
Patparganj, Delhi-110092

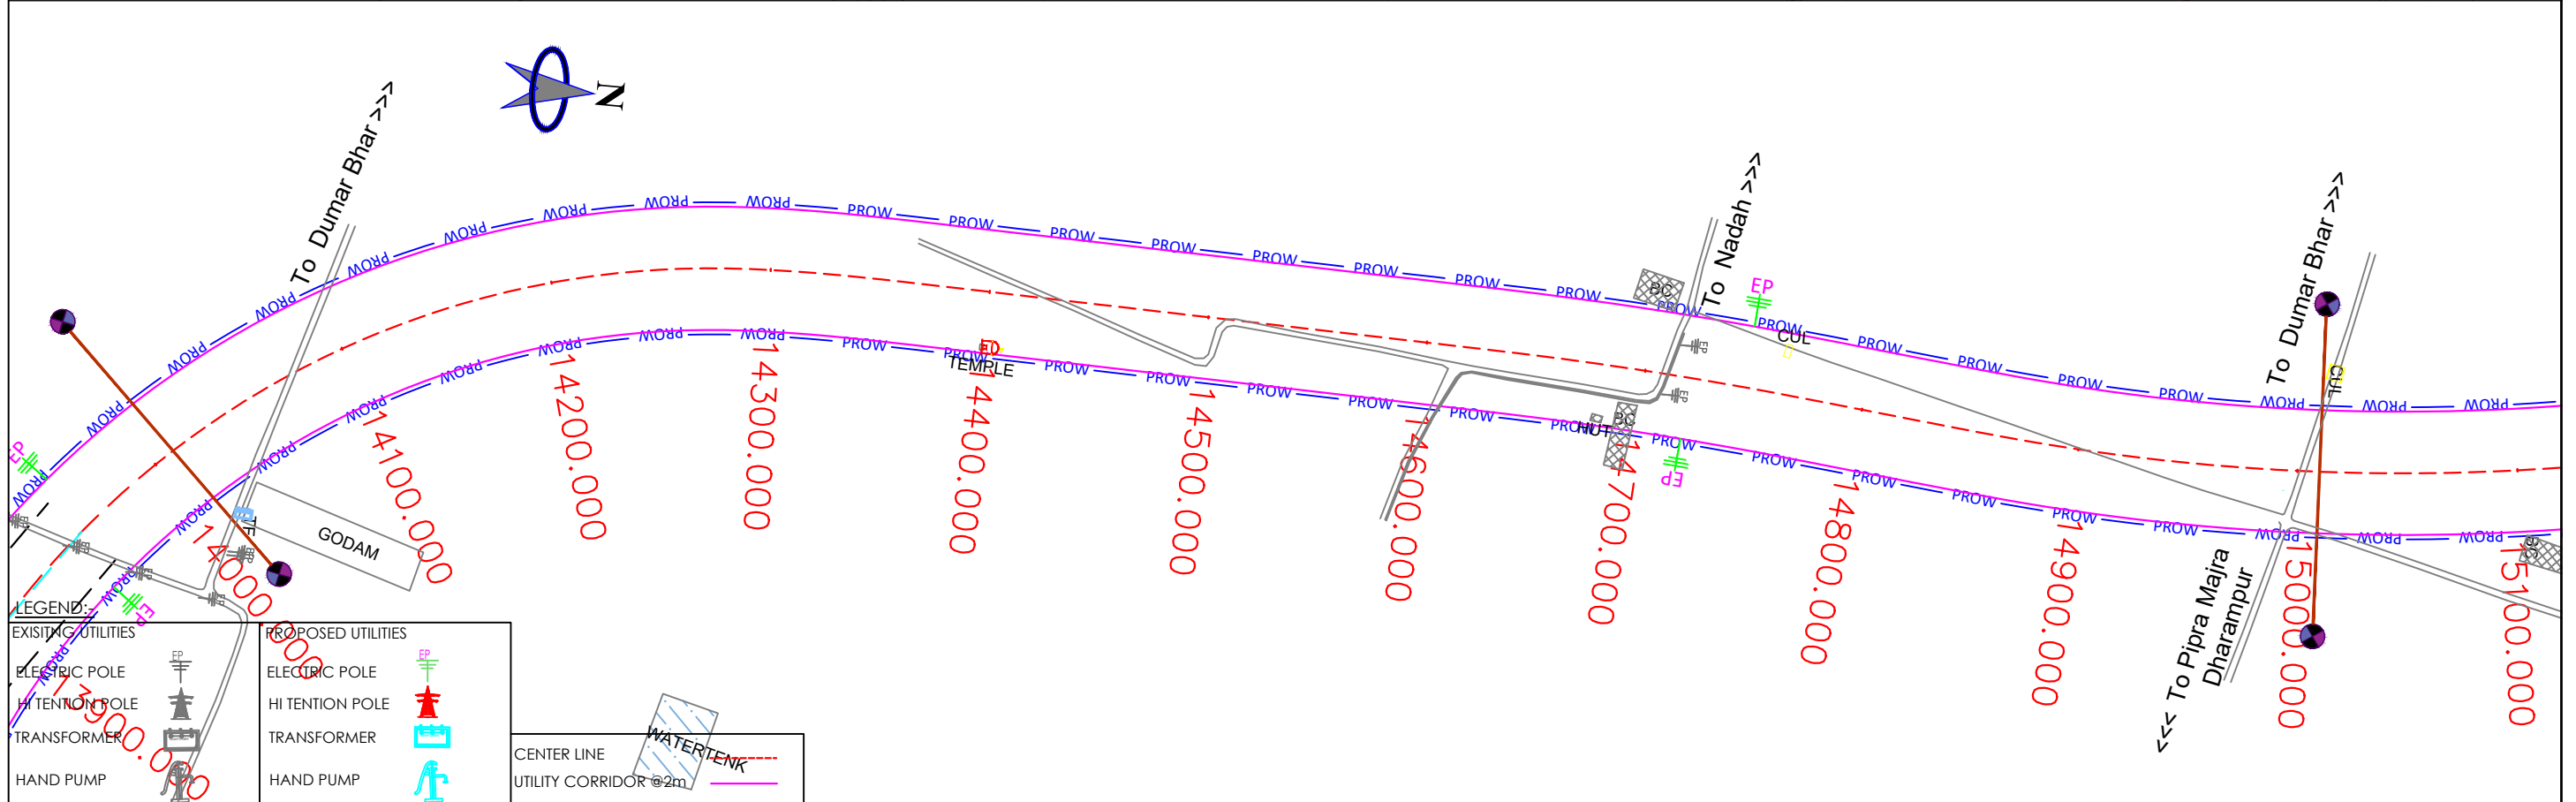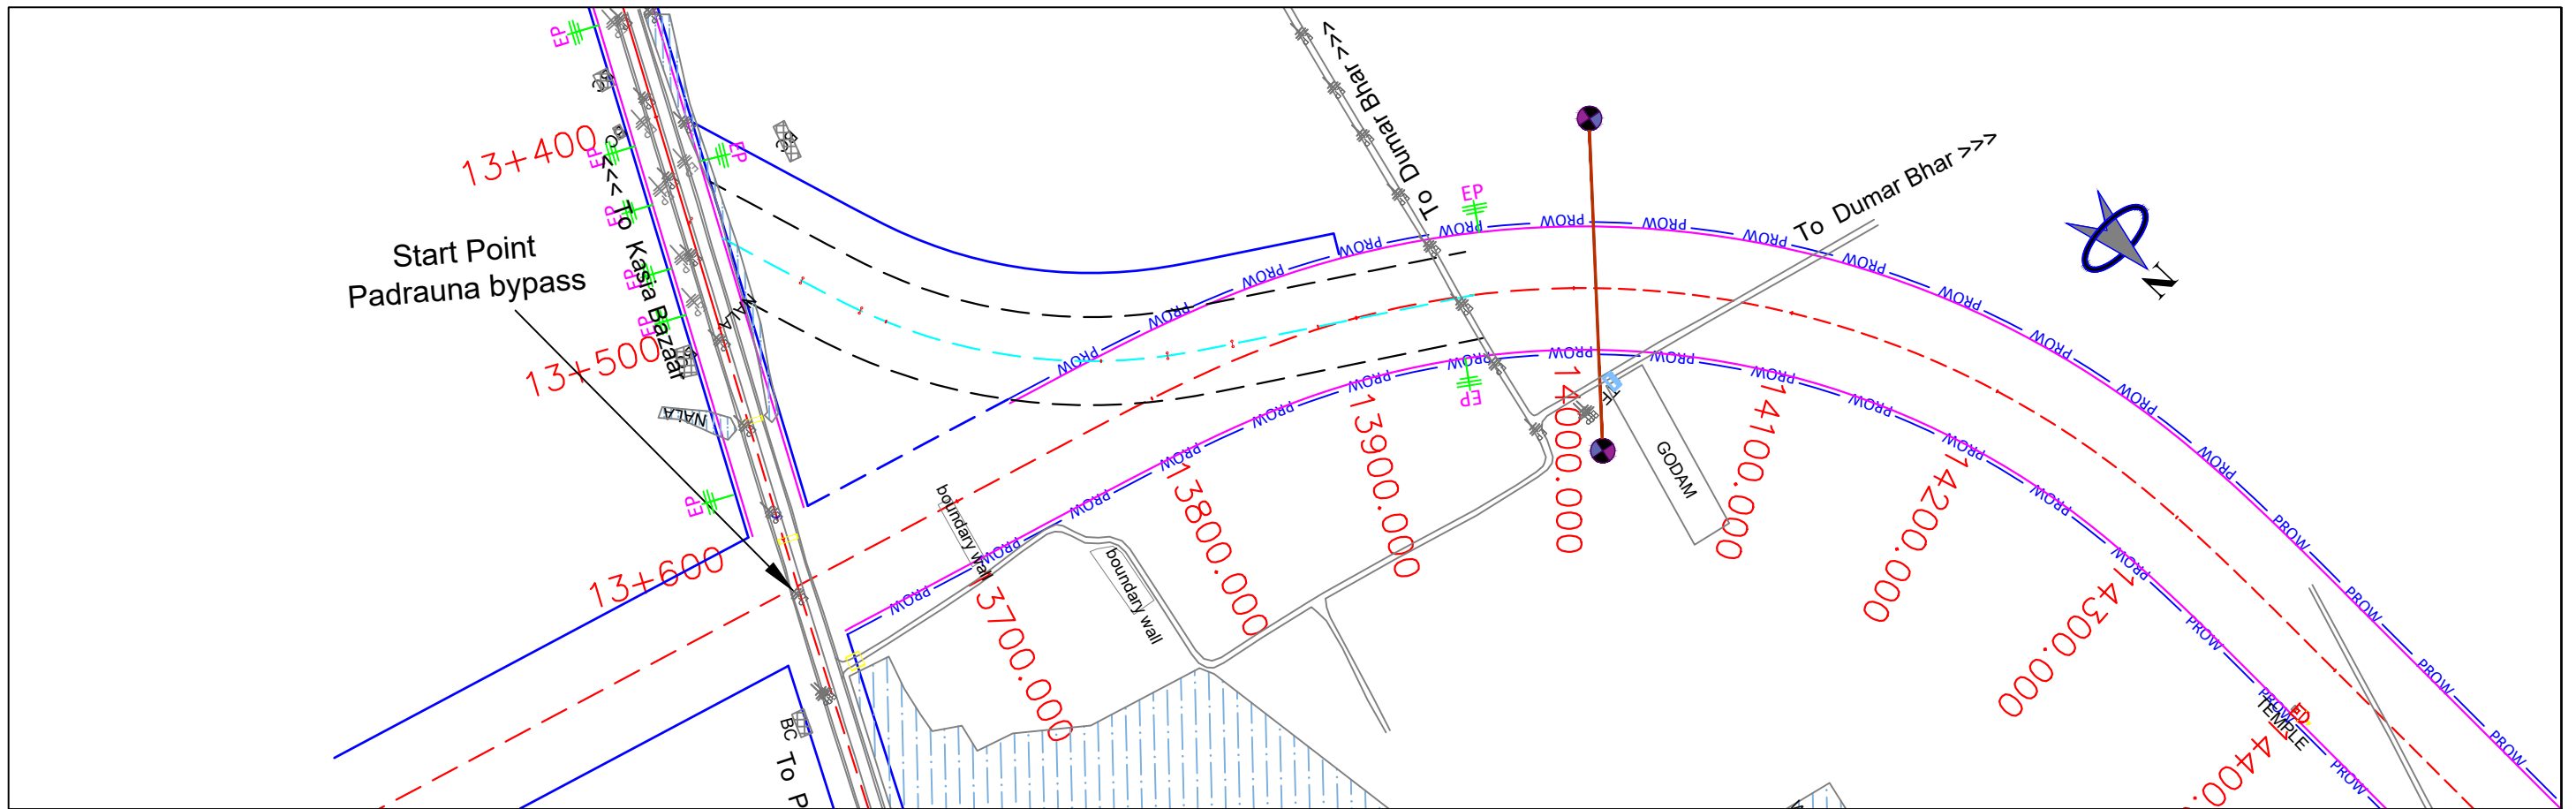

LEGEND:

EXISTING UTILITIES	PROPOSED UTILITIES
ELECTRIC POLE	ELECTRIC POLE
H/TENSION POLE	H/TENSION POLE
TRANSFORMER	TRANSFORMER
HAND PUMP	HAND PUMP
CENTER LINE	UTILITY CORRIDOR @ 2m
	WATER TANK

	Project Title:- Construction of Four Laning of NH-727 from Km. 4.115 to km 23.800 i/c Padrauna bypass & Two lane with paved shoulder from km 23.800 to km 46.500 along with One time improvement in 28.50 km (km 0.00 to km 4.115, km 46.500 to km 58.004 & project realignment/bypass) on Hybrid Annuity Mode (HAM) basis in the State of Uttar Pradesh	CLIENT:- MINISTRY OF ROAD TRANSPORT & HIGHWAYS	Drawing Title:- utility Shifting Plan	CONSULTANT:- Technocrats Advisory Services Pvt. Ltd. 68, Ajanta Apartment, 36, I.P.Extension Patparganj, Delhi-110092							
			Drawing No. :- TASPL/MORTH/DPR/PADRAUNA BYPASS/USP								
			Scale :- Not to Scale								
			<table border="1"><tr><td>Drm</td><td>Dgn.</td><td>Appd</td><td>Sheet :</td></tr><tr><td>Deepak</td><td>Fayaz Ahmad</td><td>A.K Singh</td><td>08 OF 23</td></tr></table>	Drm	Dgn.	Appd	Sheet :	Deepak	Fayaz Ahmad	A.K Singh	08 OF 23
Drm	Dgn.	Appd	Sheet :								
Deepak	Fayaz Ahmad	A.K Singh	08 OF 23								

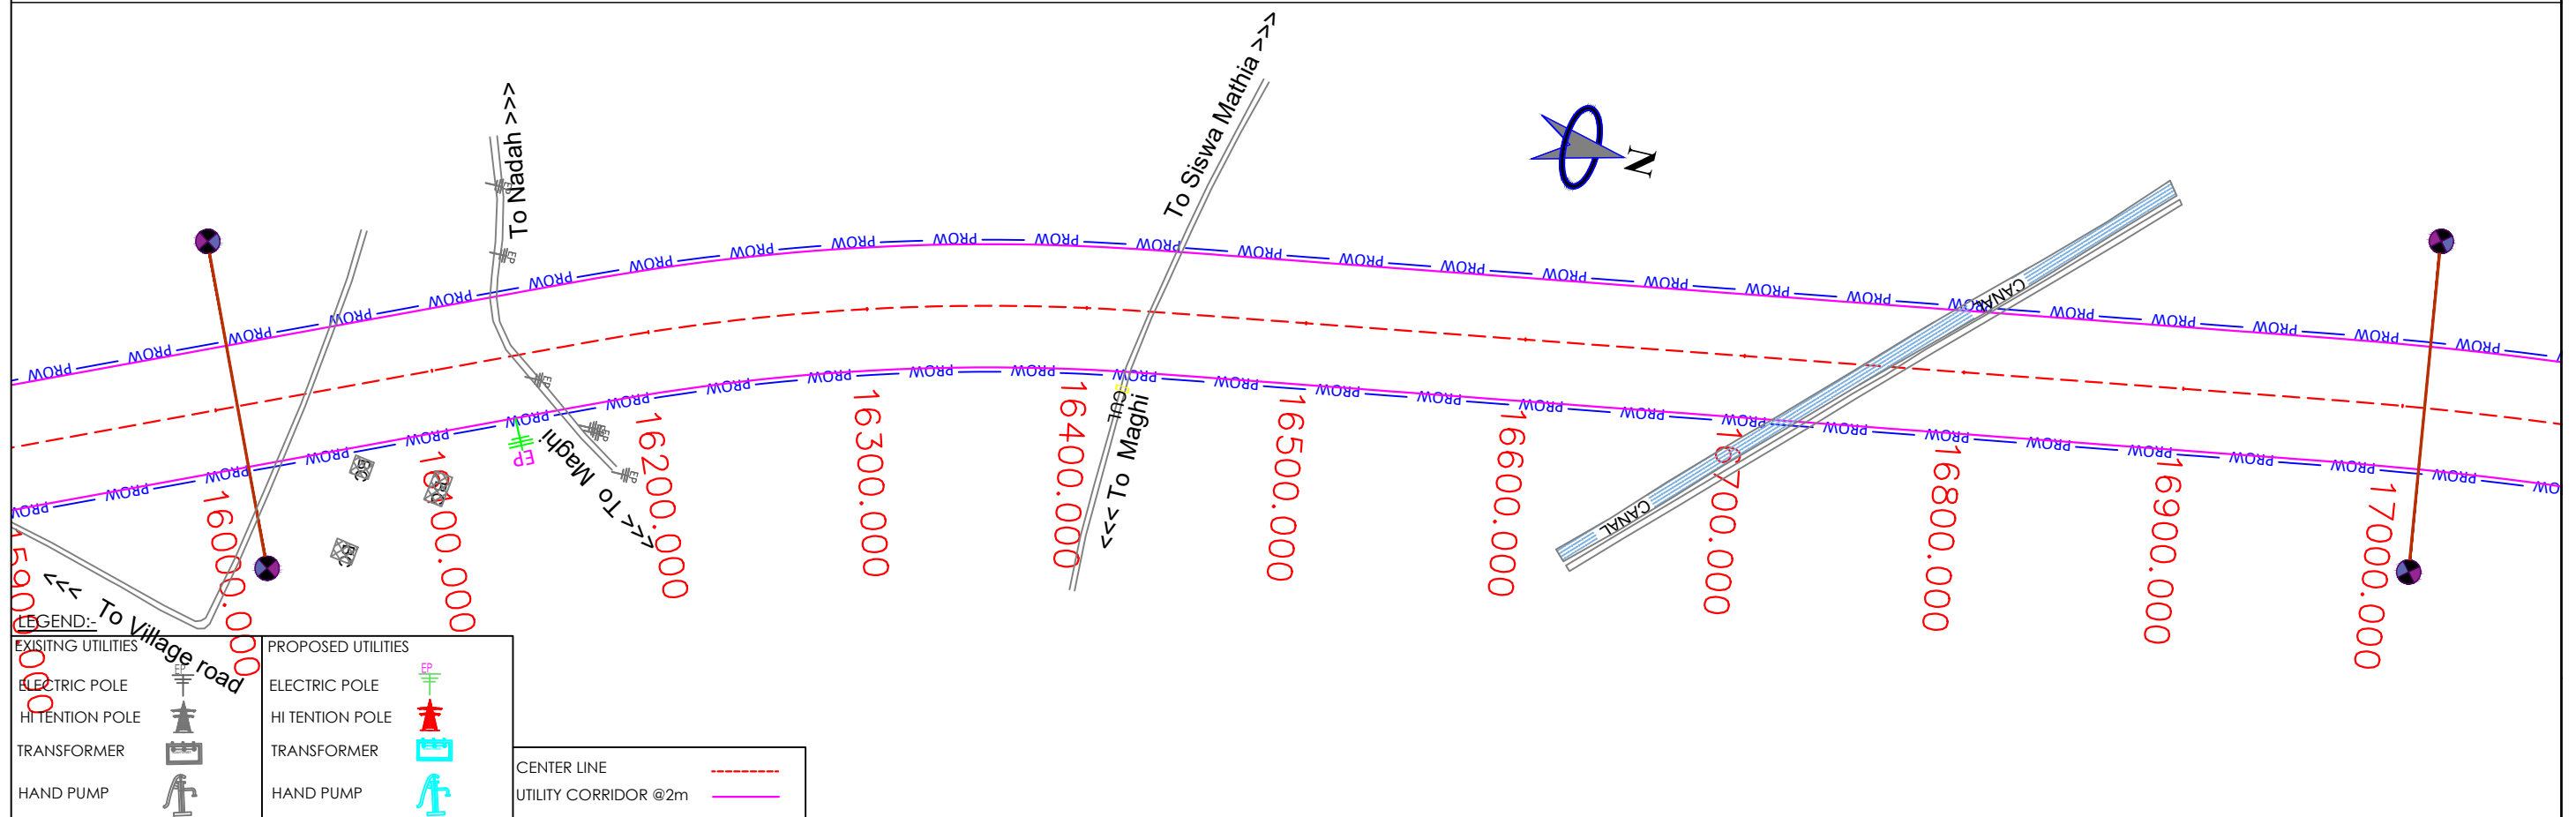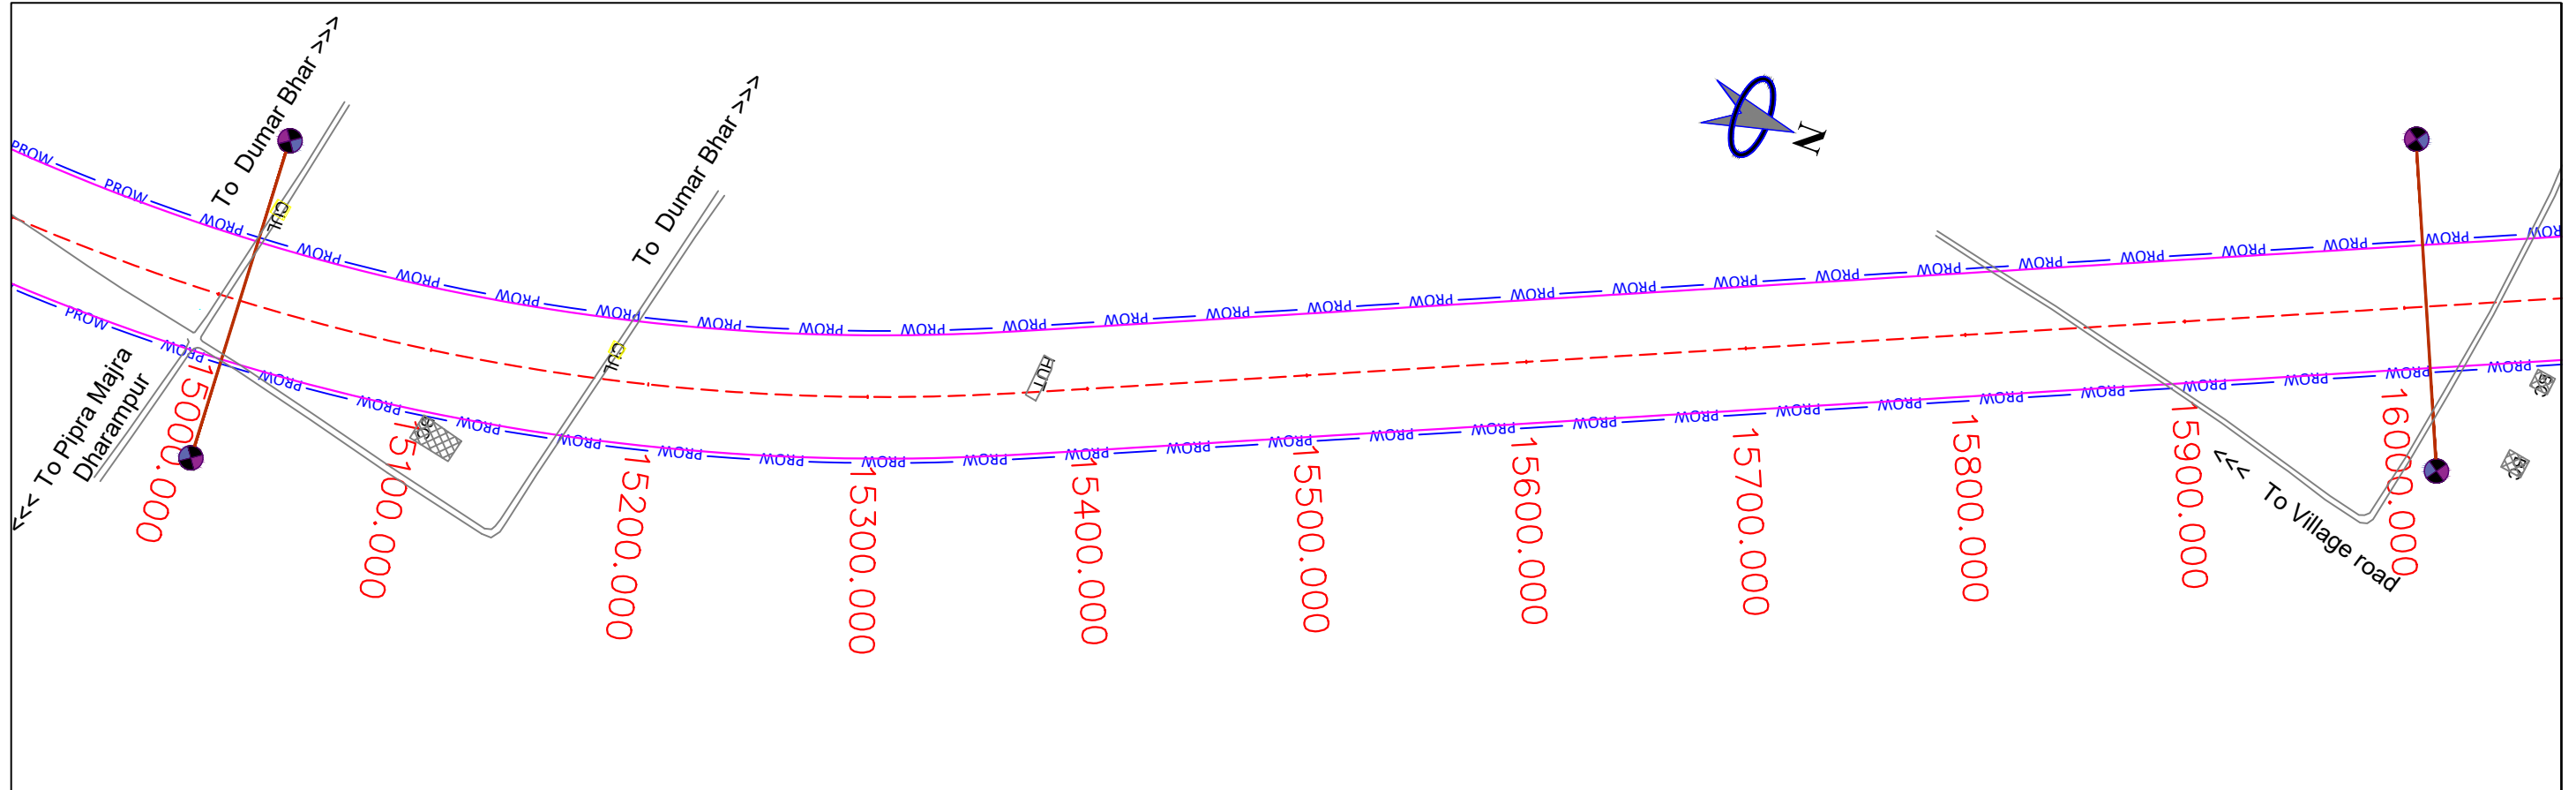

Project Title:-

Construction of Four Laning of NH-727 from Km. 4.115 to km 23.800 i/c Padrauna bypass & Two lane with paved shoulder from km 23.800 to km 46.500 along with One time improvement in 28.50 km (km 0.00 to km 4.115, km 46.500 to km 58.004 & project realignment/bypass) on Hybrid Annuity Mode (HAM) basis in the State of Uttar Pradesh

CLIENT:-



Drawing Title:-

utility shifting Plan

Drawing No. :-TASPL/MORTH/DPR/PADRAUNA BYPASS/USP

Scale :- Not to Scale

Drm

Dgn.

Appd

Sheet :

Deepak

Fayaz Ahmad

A.K Singh




09 OF 23

CONSULTANT:-



Technocrats Advisory Services Pvt. Ltd.

68, Ajanta Apartment, 36, I.P.Extension
Patparganj, Delhi-110092

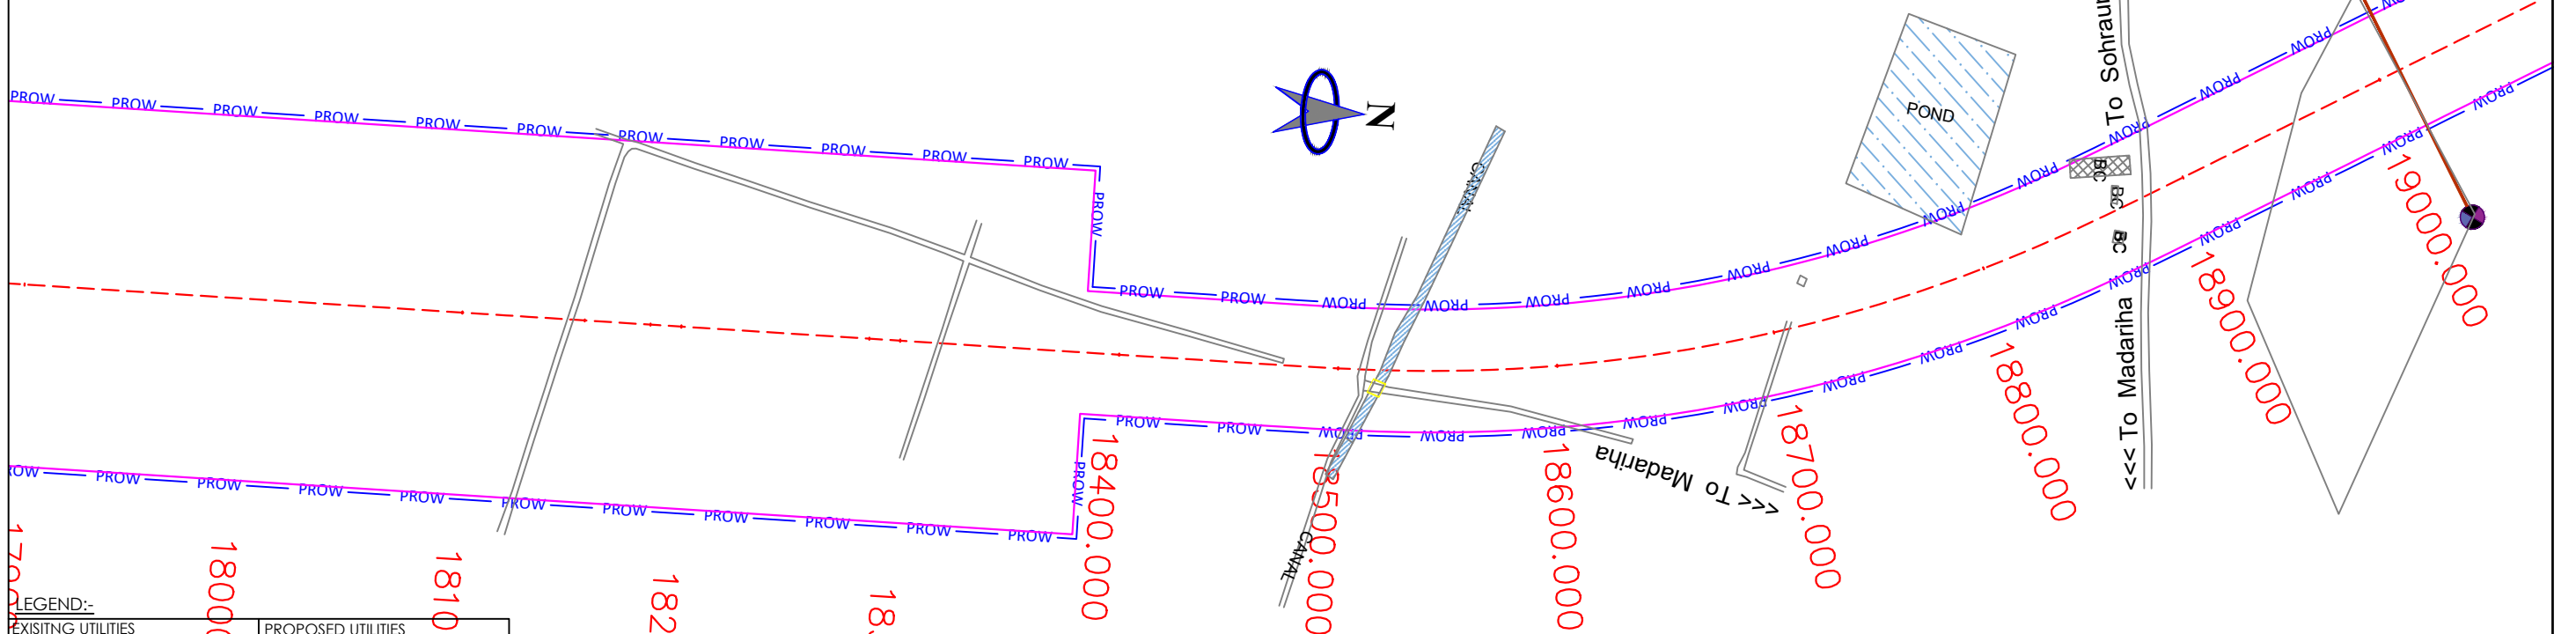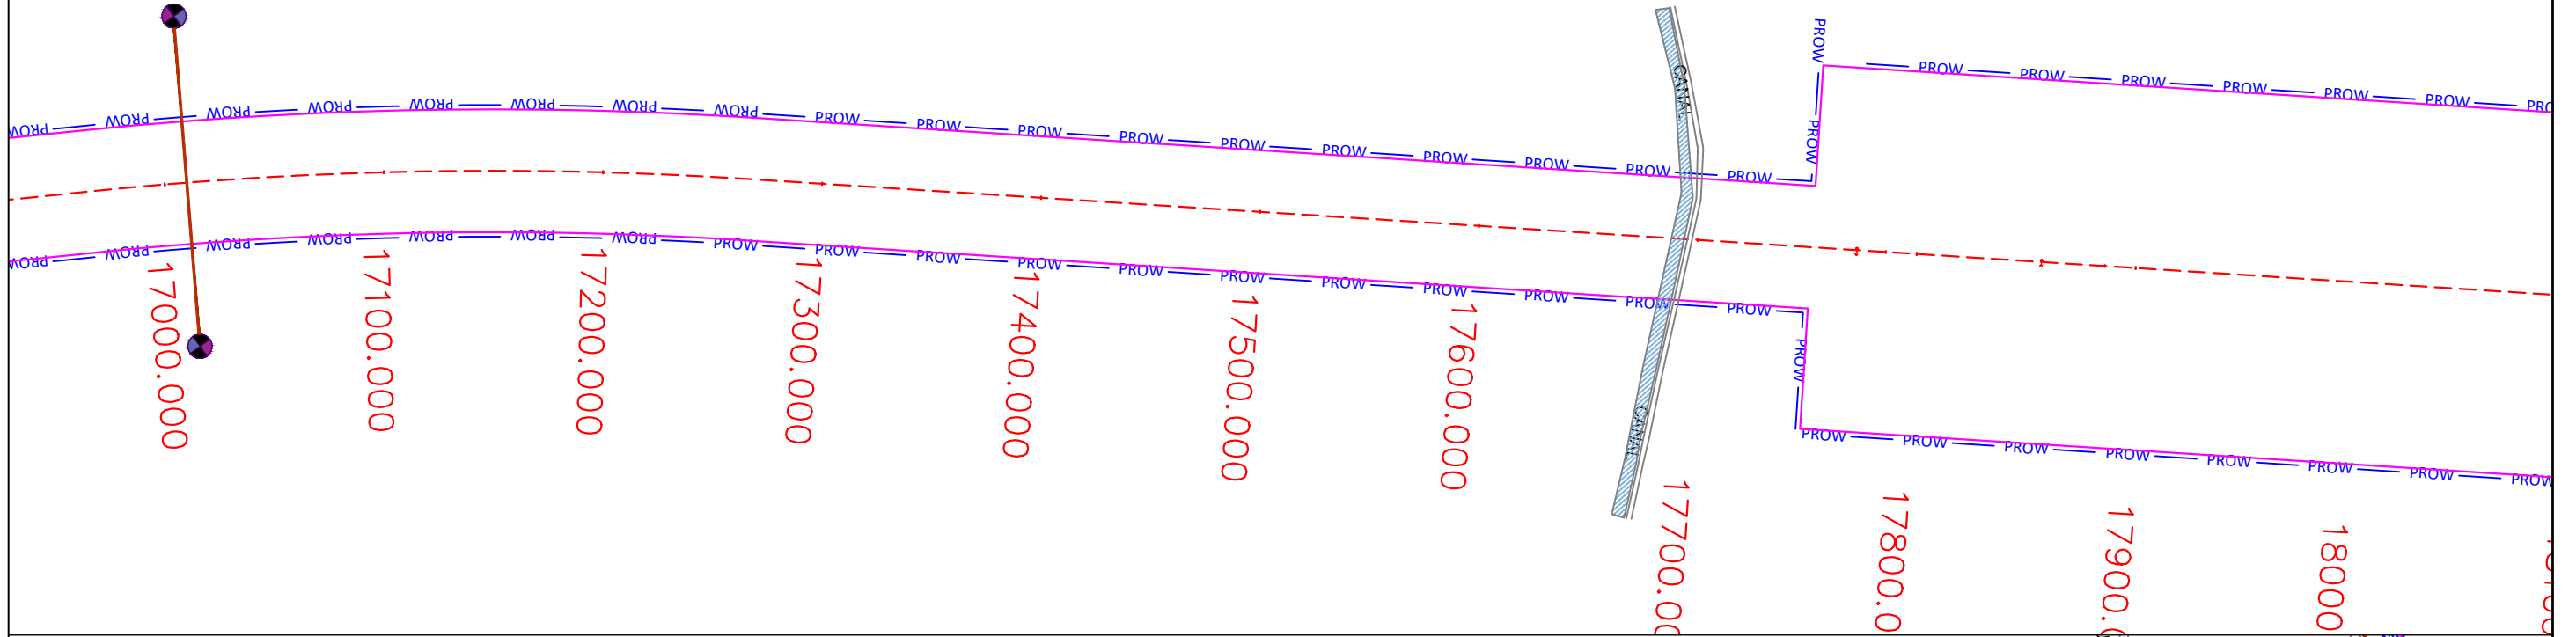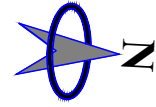

LEGEND:-	
EXISTING UTILITIES	PROPOSED UTILITIES
ELECTRIC POLE	ELECTRIC POLE
HI TENTION POLE	HI TENTION POLE
TRANSFORMER	TRANSFORMER
HAND PUMP	HAND PUMP
CENTER LINE	
UTILITY CORRIDOR @2m	



Project Title:-
Construction of Four Laning of NH-727 from Km. 4.115 to km 23.800 i/c Padrauna bypass & Two lane with paved shoulder from km 23.800 to km 46.500 along with One time improvement in 28.50 km (km 0.00 to km 4.115, km 46.500 to km 58.004 & project realignment/bypass) on Hybrid Annuity Mode (HAM) basis in the State of Uttar Pradesh

CLIENT:-



सत्यमेव जयते
MINISTRY OF ROAD TRANSPORT
& HIGHWAYS

Drawing Title:- utility Shifthing Plan

Drawing No. :- TASPL/MORTH/DPR/PADRAUNA BYPASS/USP



Scale :- Not to Scale

Drn	Dgn.	Appd	Sheet :
Deepak	Fayaz Ahmad	A.K Singh	10 OF 23

CONSULTANT:-



Technocrats Advisory Services Pvt. Ltd.
68, Ajanta Apartment, 36, I.P.Extension
Patparganj, Delhi-110092

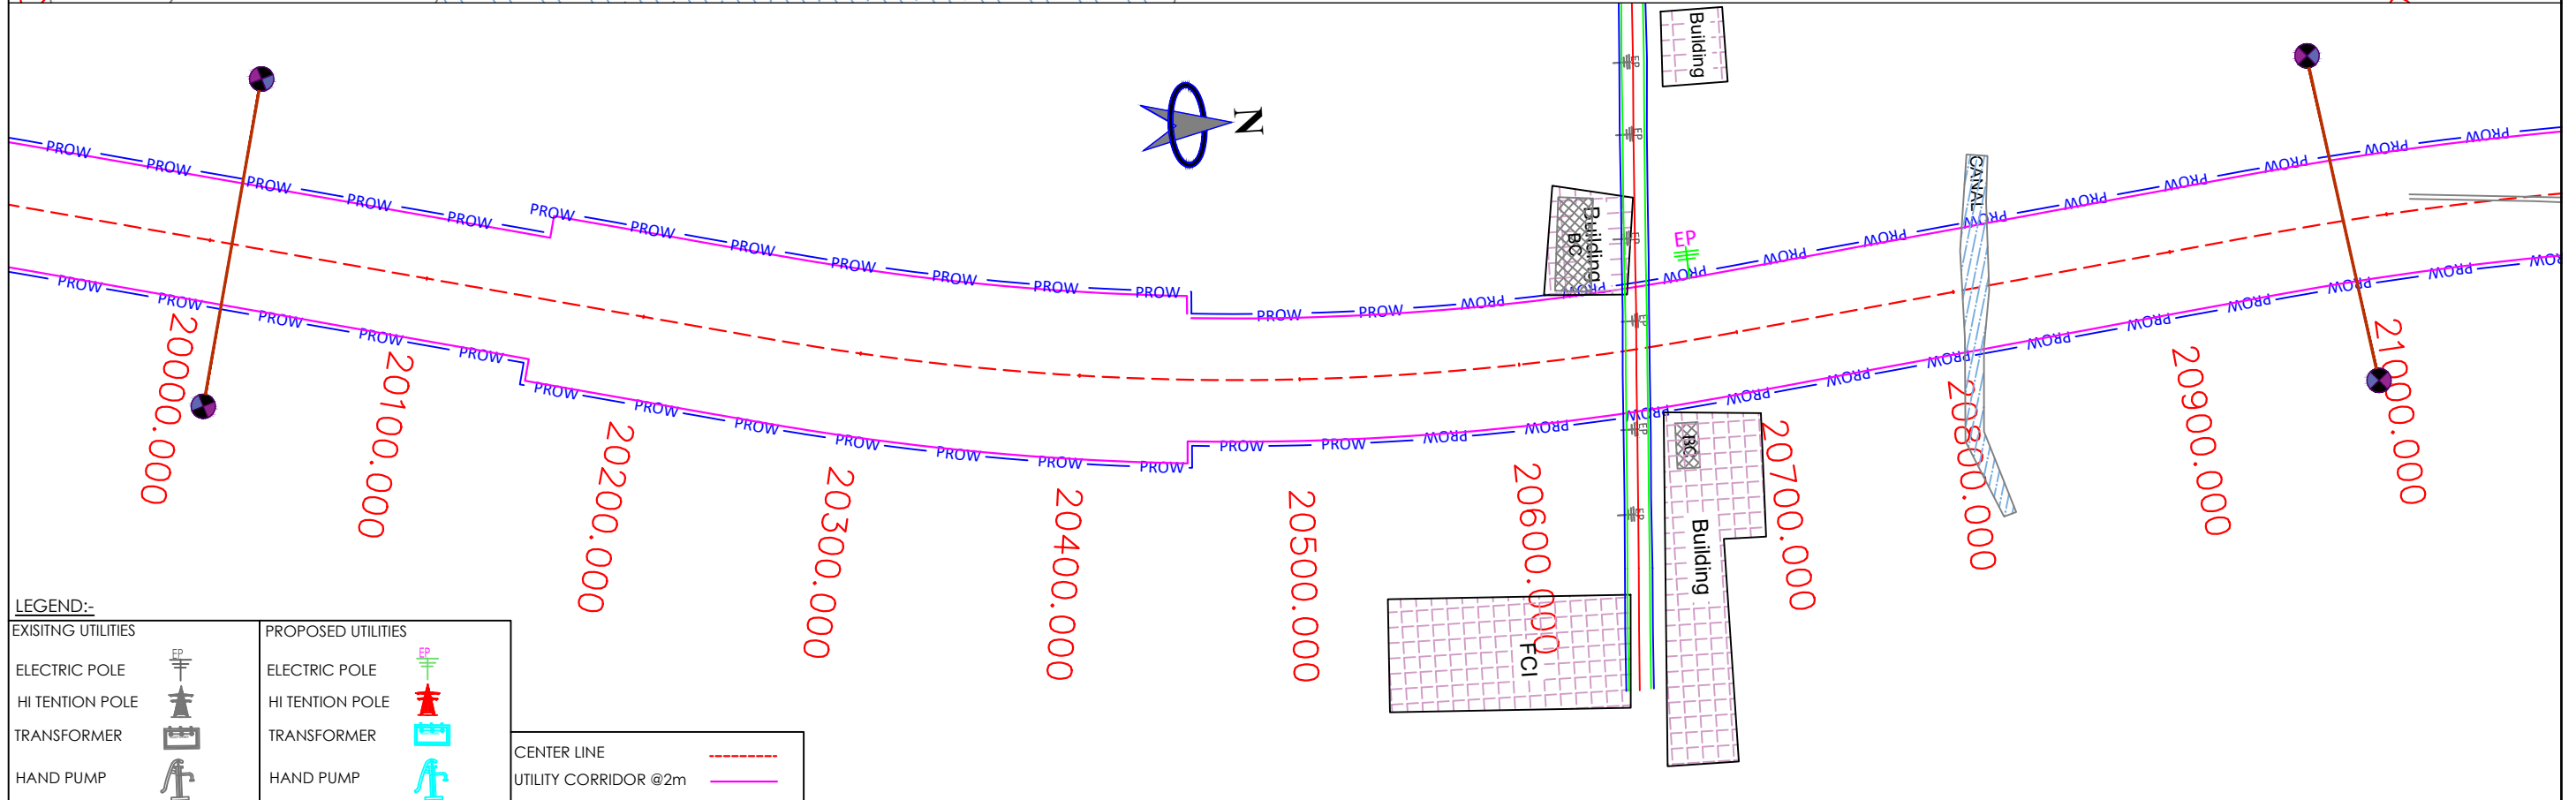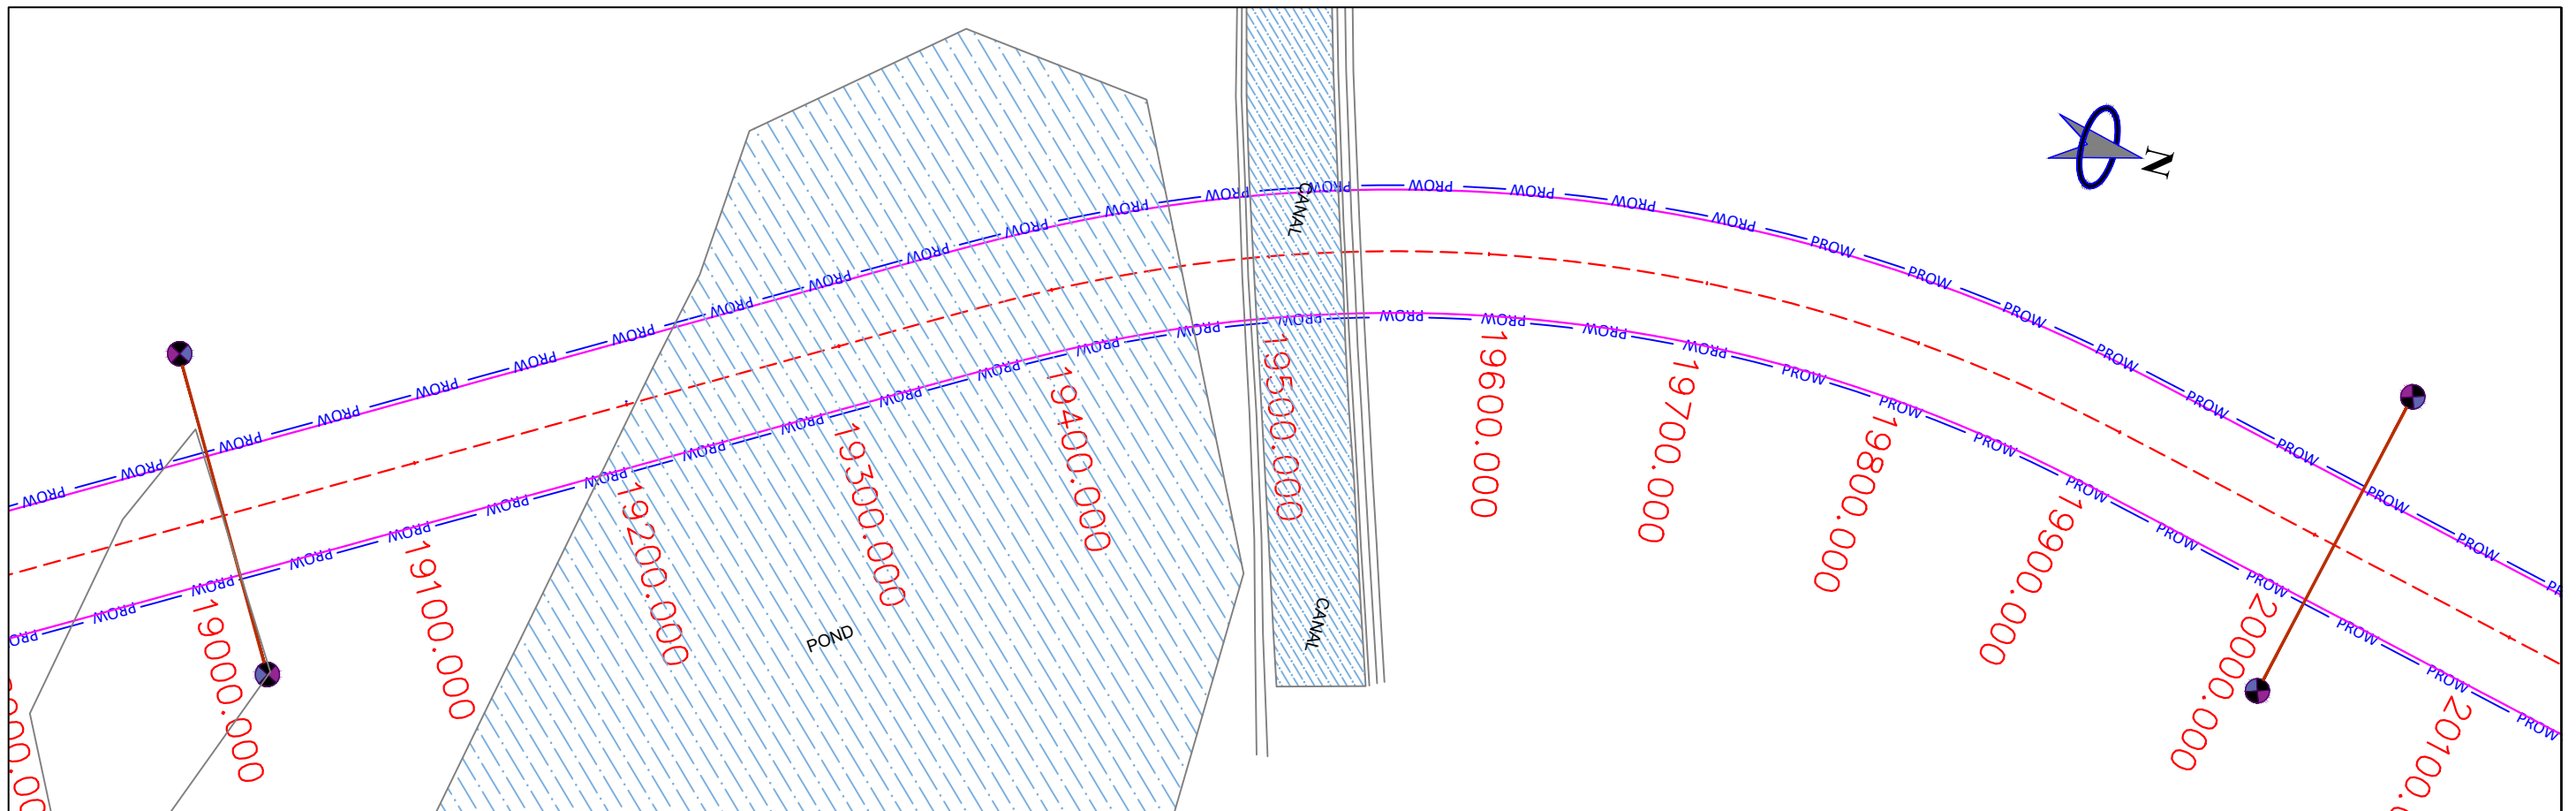

LEGEND:-	
EXISTING UTILITIES	PROPOSED UTILITIES
ELECTRIC POLE	ELECTRIC POLE
HI TENTION POLE	HI TENTION POLE
TRANSFORMER	TRANSFORMER
HAND PUMP	HAND PUMP
CENTER LINE UTILITY CORRIDOR @2m	



Project Title:-
Construction of Four Laning of NH-727 from Km. 4.115 to km 23.800 i/c Padrauna bypass & Two lane with paved shoulder from km 23.800 to km 46.500 along with One time improvement in 28.50 km (km 0.00 to km 4.115, km 46.500 to km 58.004 & project realignment/bypass) on Hybrid Annuity Mode (HAM) basis in the State of Uttar Pradesh

CLIENT:-



MINISTRY OF ROAD TRANSPORT
& HIGHWAYS

Drawing Title:- utility Shifthing Plan

Drawing No. :- TASPL/MORTH/DPR/PADRAUNA BYPASS/USP



Scale :- Not to Scale

Drn	Dgn.	Appd	Sheet :
Deepak	Fayaz Ahmad	A.K Singh	11 OF 23

CONSULTANT:-





Technocrats Advisory Services Pvt. Ltd.
68, Ajanta Apartment, 36, I.P.Extension
Patparganj, Delhi-110092

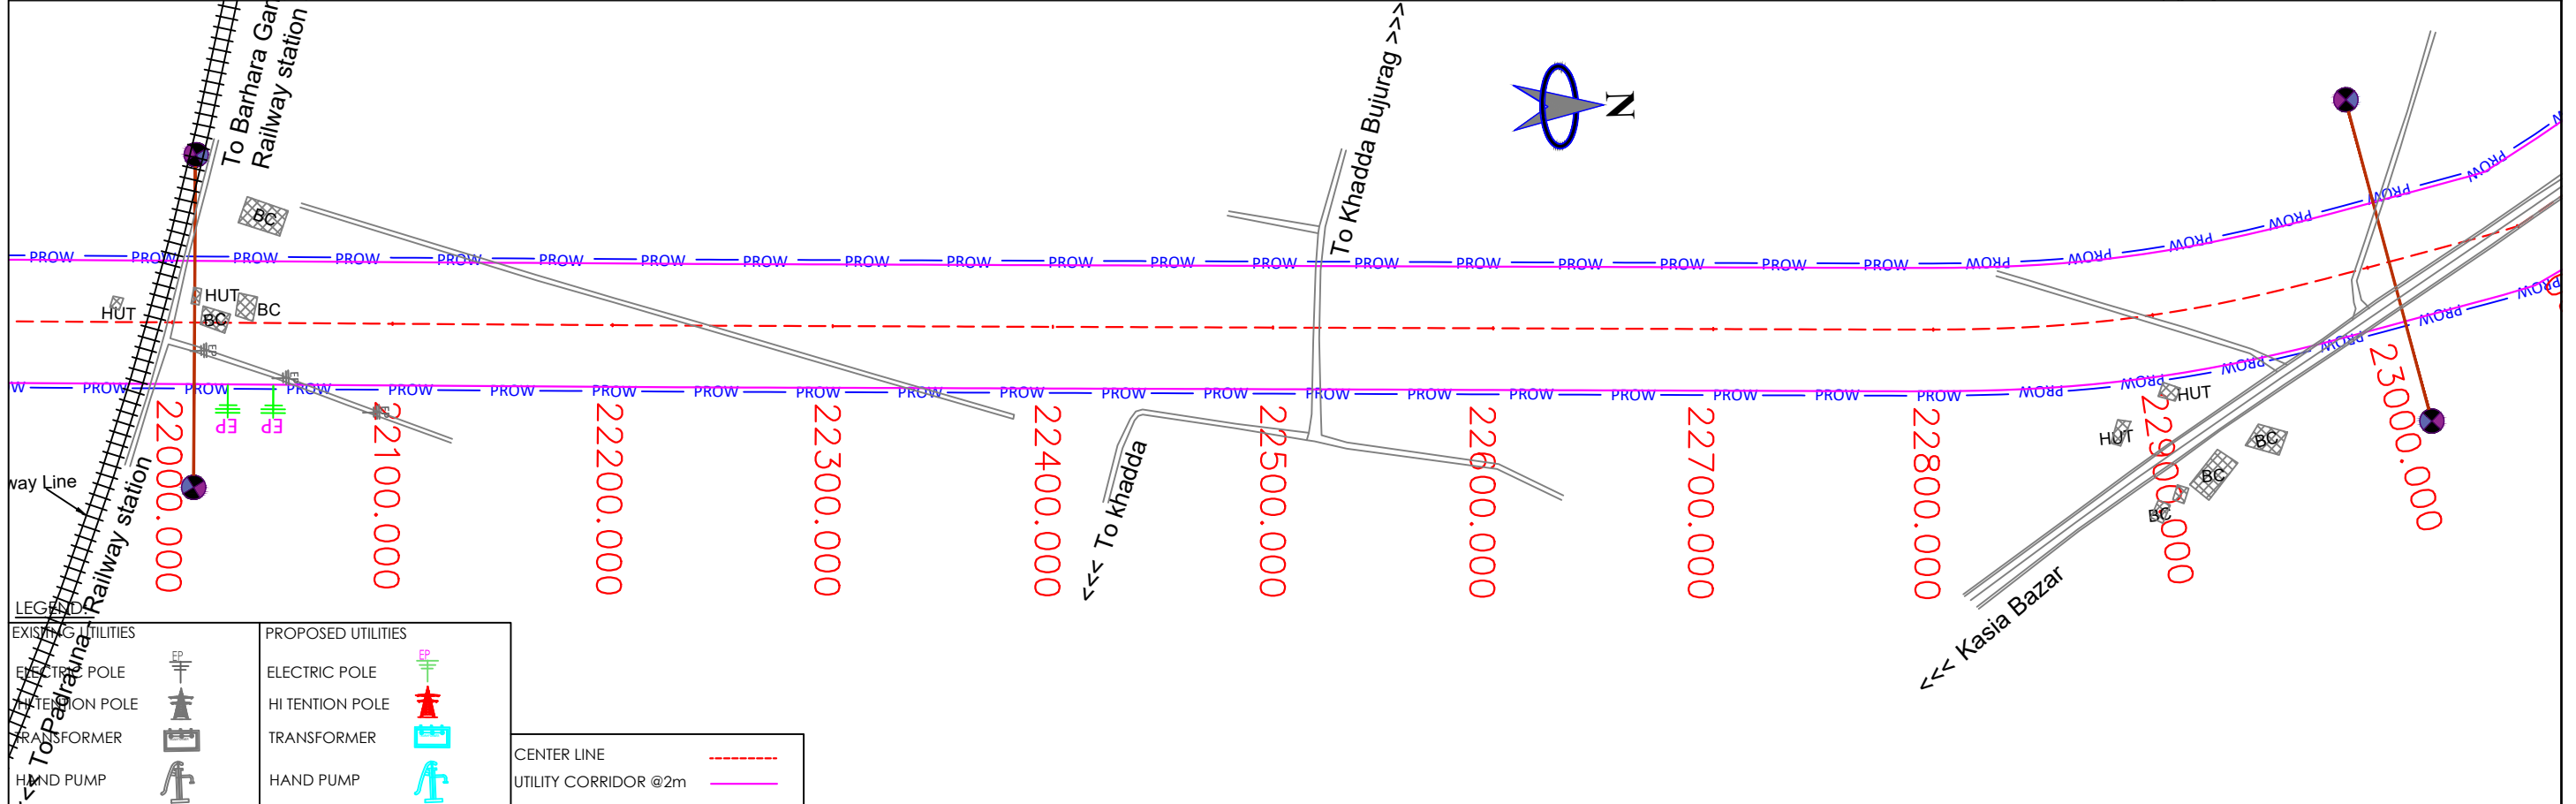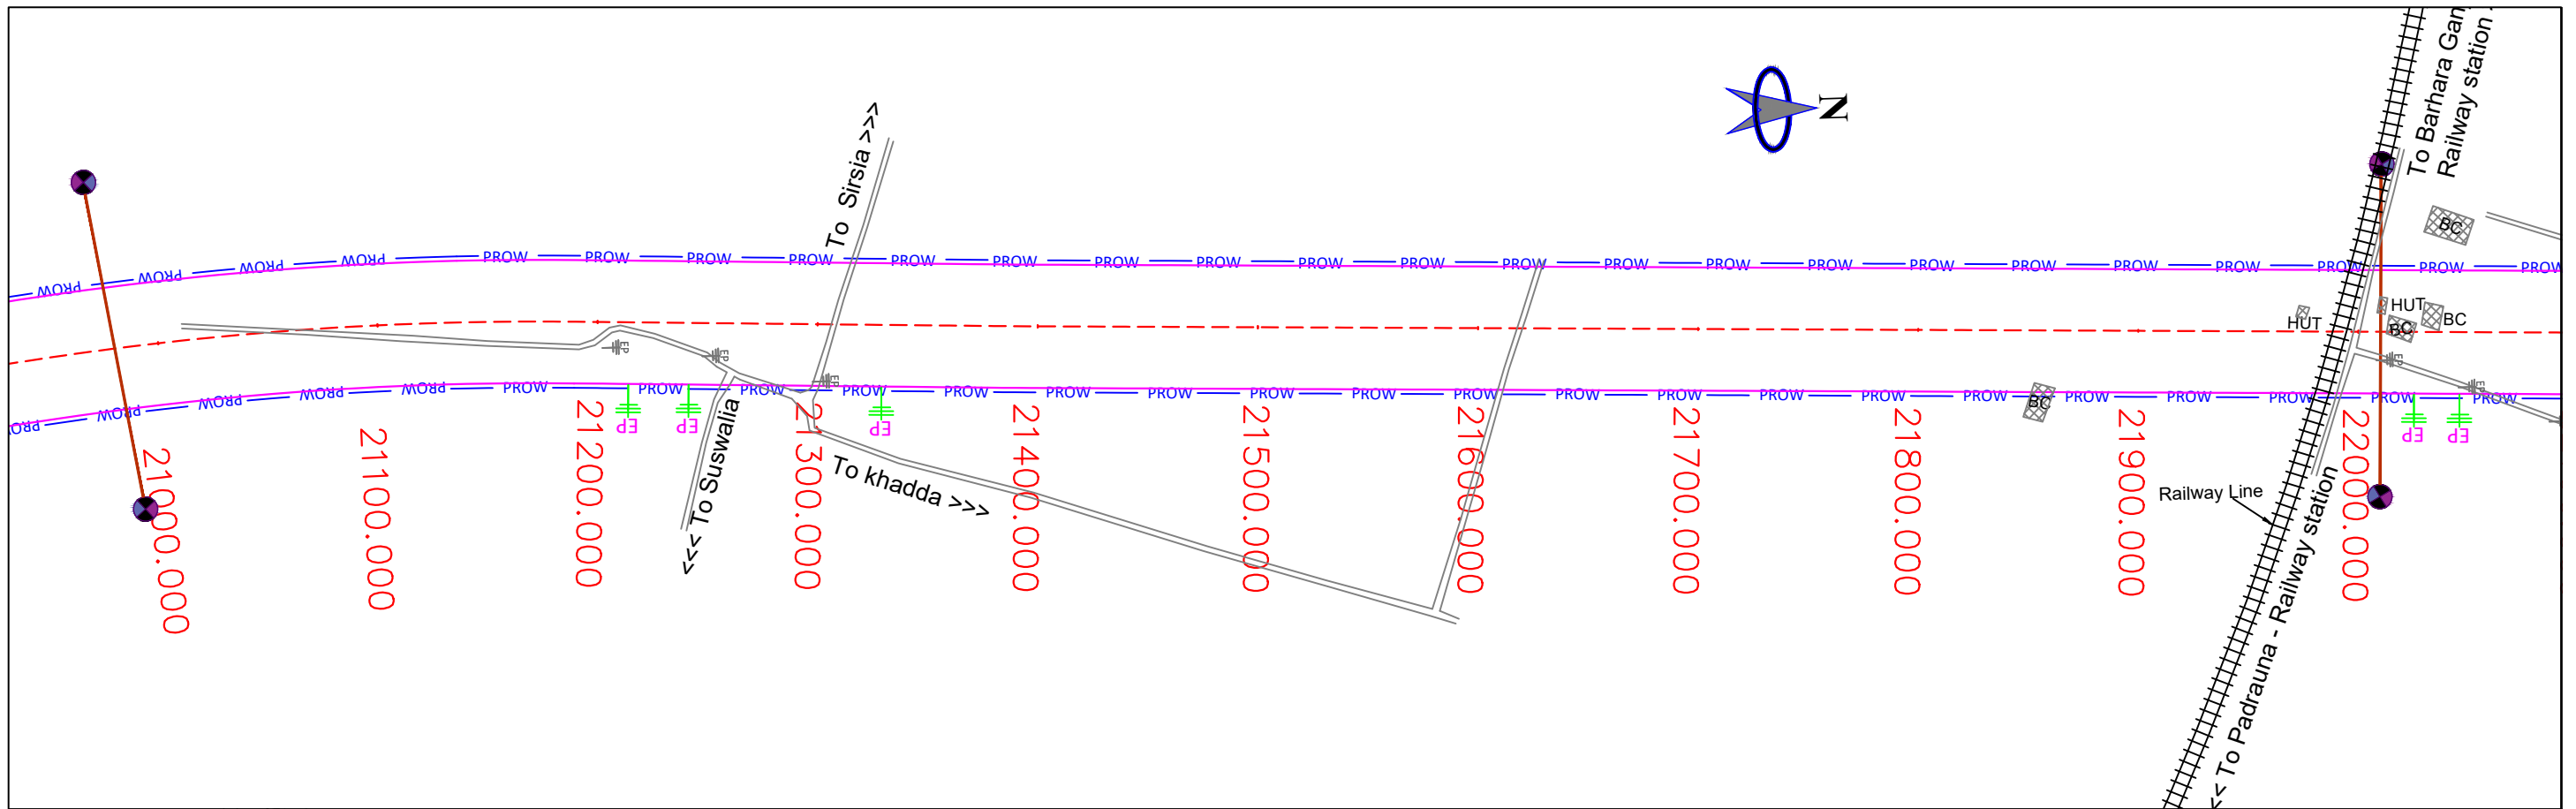

LEGEND	
EXISTING UTILITIES	PROPOSED UTILITIES
ELECTRIC POLE	ELECTRIC POLE
ATTENTION POLE	ATTENTION POLE
TRANSFORMER	TRANSFORMER
HAND PUMP	HAND PUMP
CENTER LINE	UTILITY CORRIDOR @2m



	Project Title:- Construction of Four Laning of NH-727 from Km. 4.115 to km 23.800 i/c Padrauna bypass & Two lane with paved shoulder from km 23.800 to km 46.500 along with One time improvement in 28.50 km (km 0.00 to km 4.115, km 46.500 to km 58.004 & project realignment/bypass) on Hybrid Annuity Mode (HAM) basis in the State of Uttar Pradesh	CLIENT:- MINISTRY OF ROAD TRANSPORT & HIGHWAYS	Drawing Title:- utility Shifting Plan				CONSULTANT:- Technocrats Advisory Services Pvt. Ltd. 68, Ajanta Apartment, 36, I.P.Extension Patparganj, Delhi-110092
			Drawing No. :- TASPL/MORTH/DPR/PADRAUNA BYPASS/USP				
			Scale :- Not to Scale				
			Drn	Dgn.	Appd	Sheet :	
Deepak	Fayaz Ahmad	A.K Singh	12 OF 23				

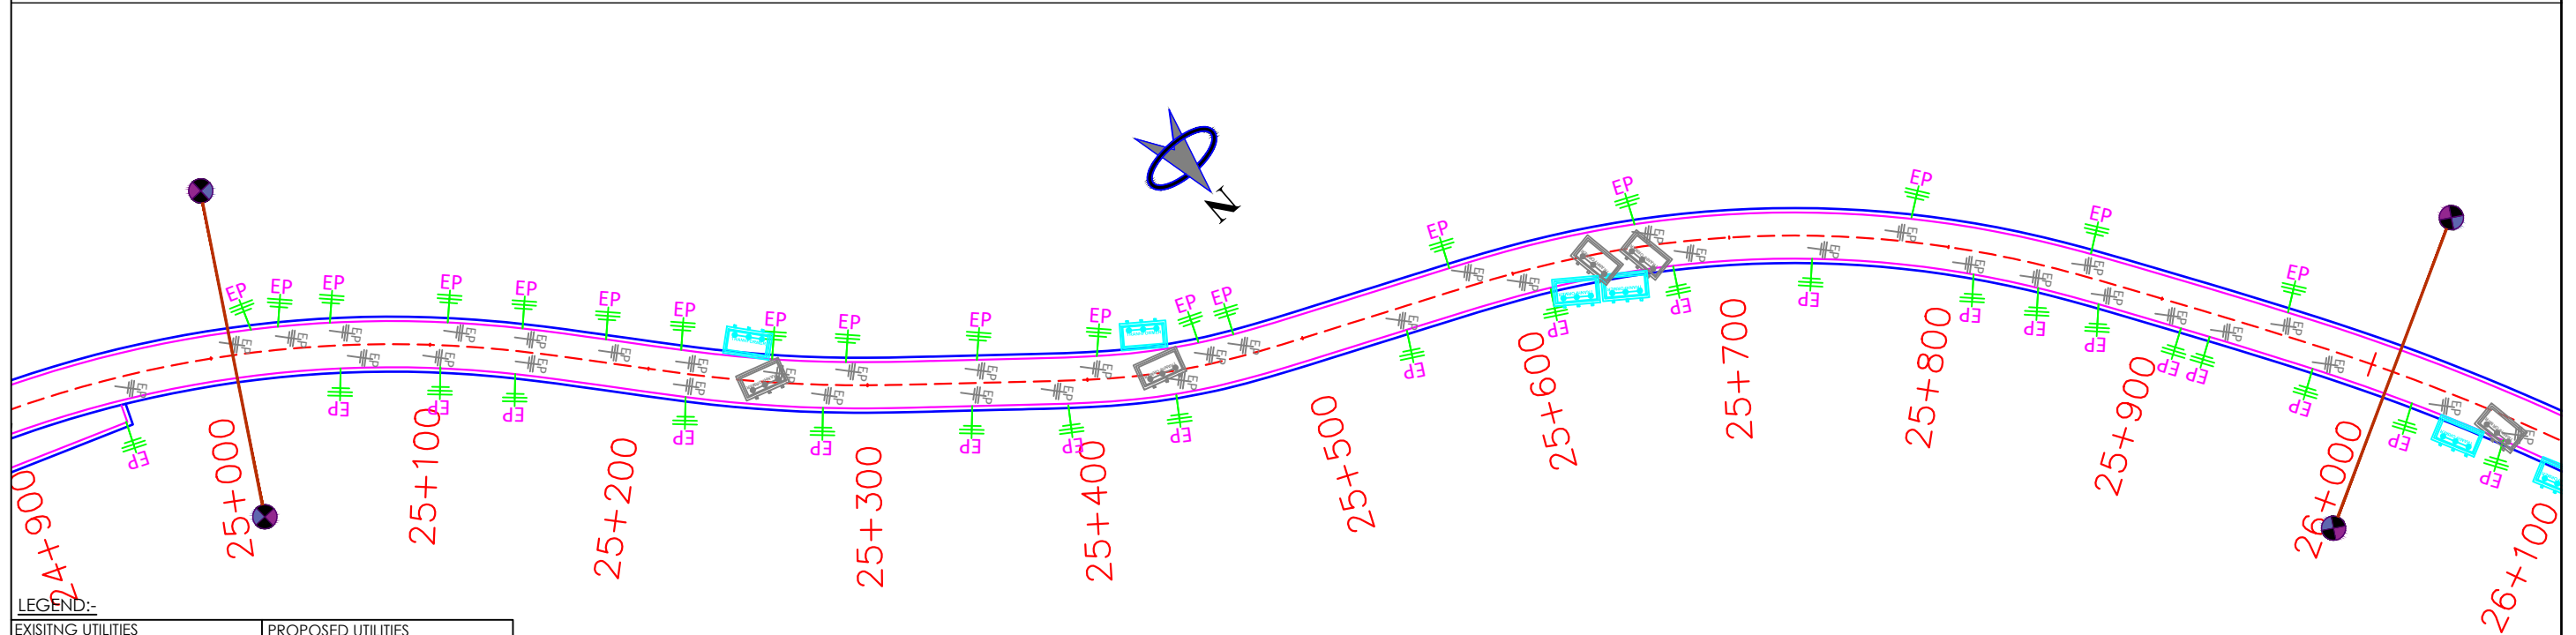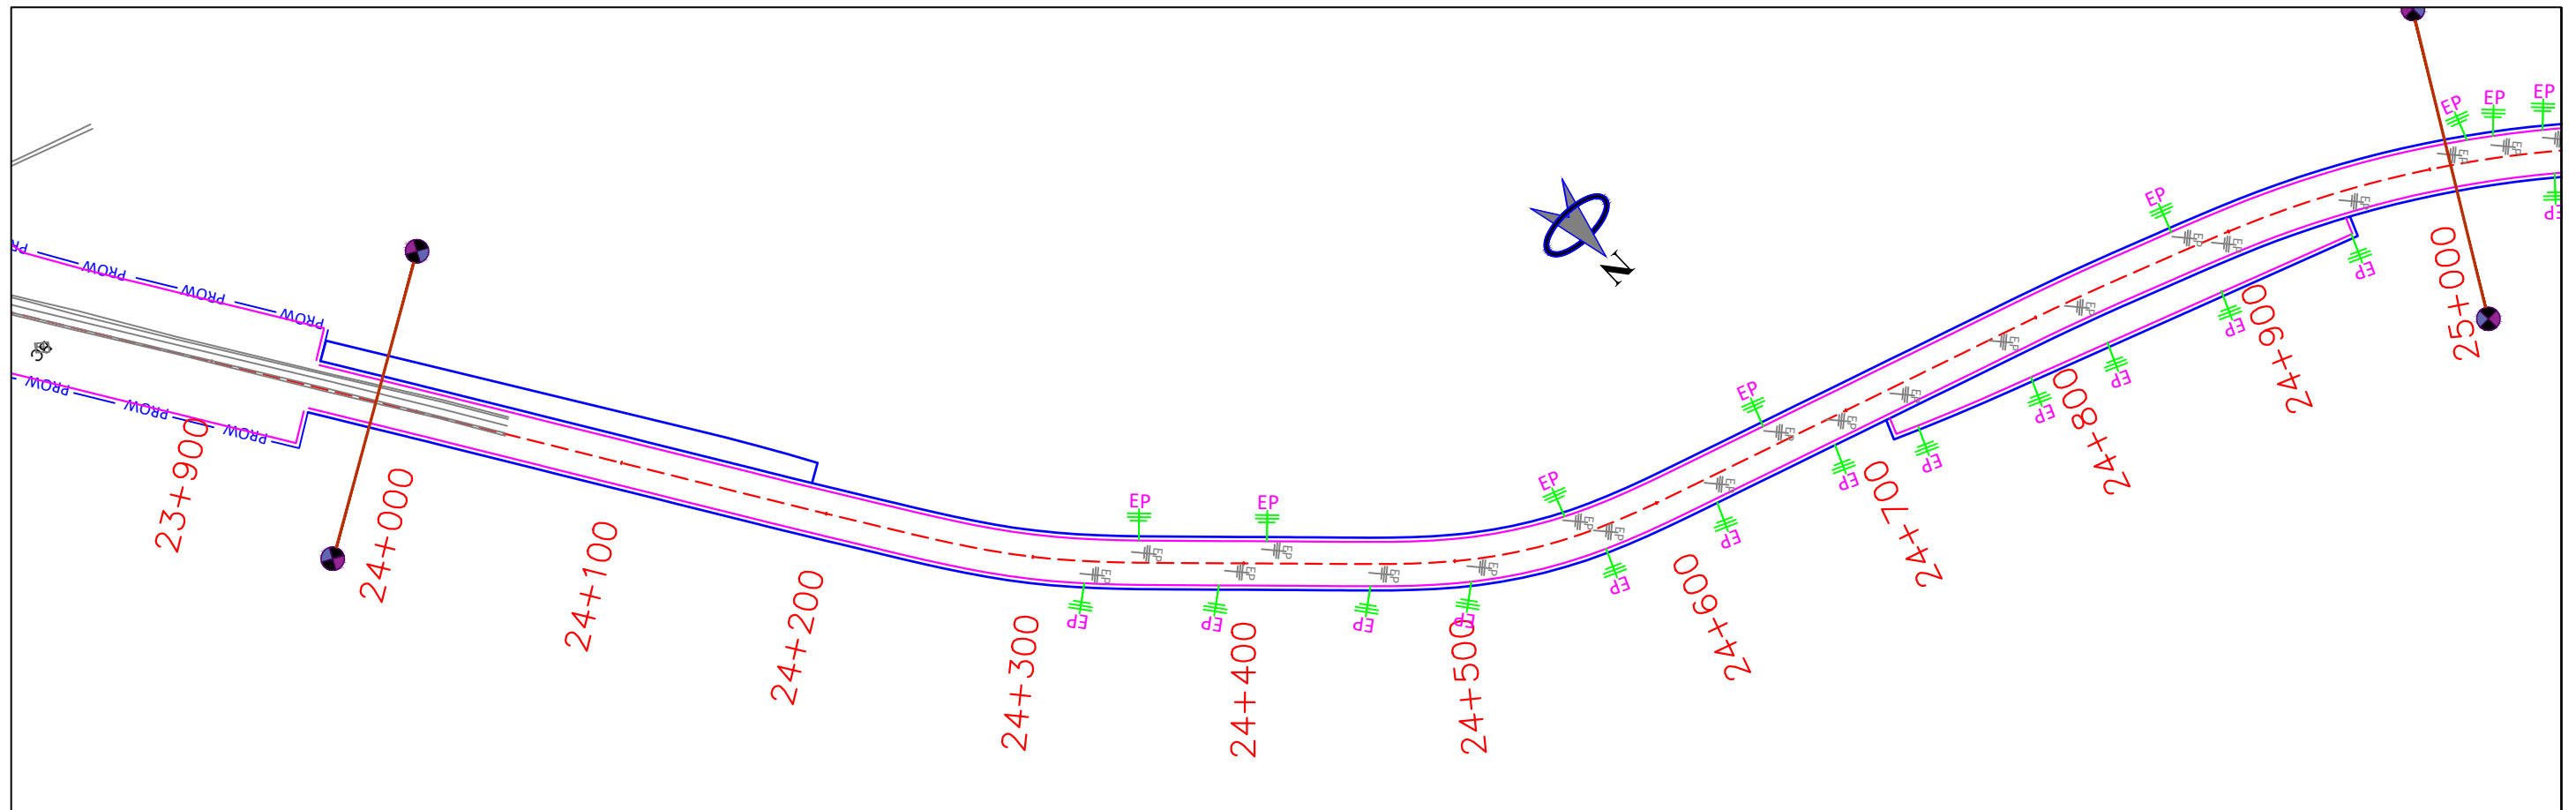

LEGEND:-

EXISTING UTILITIES	PROPOSED UTILITIES
ELECTRIC POLE	ELECTRIC POLE
HI TENTION POLE	HI TENTION POLE
TRANSFORMER	TRANSFORMER
HAND PUMP	HAND PUMP
	CENTER LINE
	UTILITY CORRIDOR @2m

	Project Title:-	 MINISTRY OF ROAD TRANSPORT & HIGHWAYS	Drawing Title:- <u>utility Shifting Plan</u>				 Technocrats Advisory Services Pvt. Ltd. 68, Ajanta Apartment, 36, I.P.Extension Patparganj, Delhi-110092	
	Construction of Four Laning of NH-727 from Km. 4.115 to km 23.800 i/c Padrauna bypass & Two lane with paved shoulder from km 23.800 to km 46.500 along with One time improvement in 28.50 km (km 0.00 to km 4.115, km 46.500 to km 58.004 & project realignment/bypass) on Hybrid Annuity Mode (HAM) basis in the State of Uttar Pradesh		Drawing No. :-TASPL/MORTH/DPR/PADRAUNA BYPASS/USP					
			Scale :- Not to Scale					
			Drm	Dgn.	Appd	Sheet :		
			Deepak	Fayaz Ahmad	A.K Singh	13 OF 23		

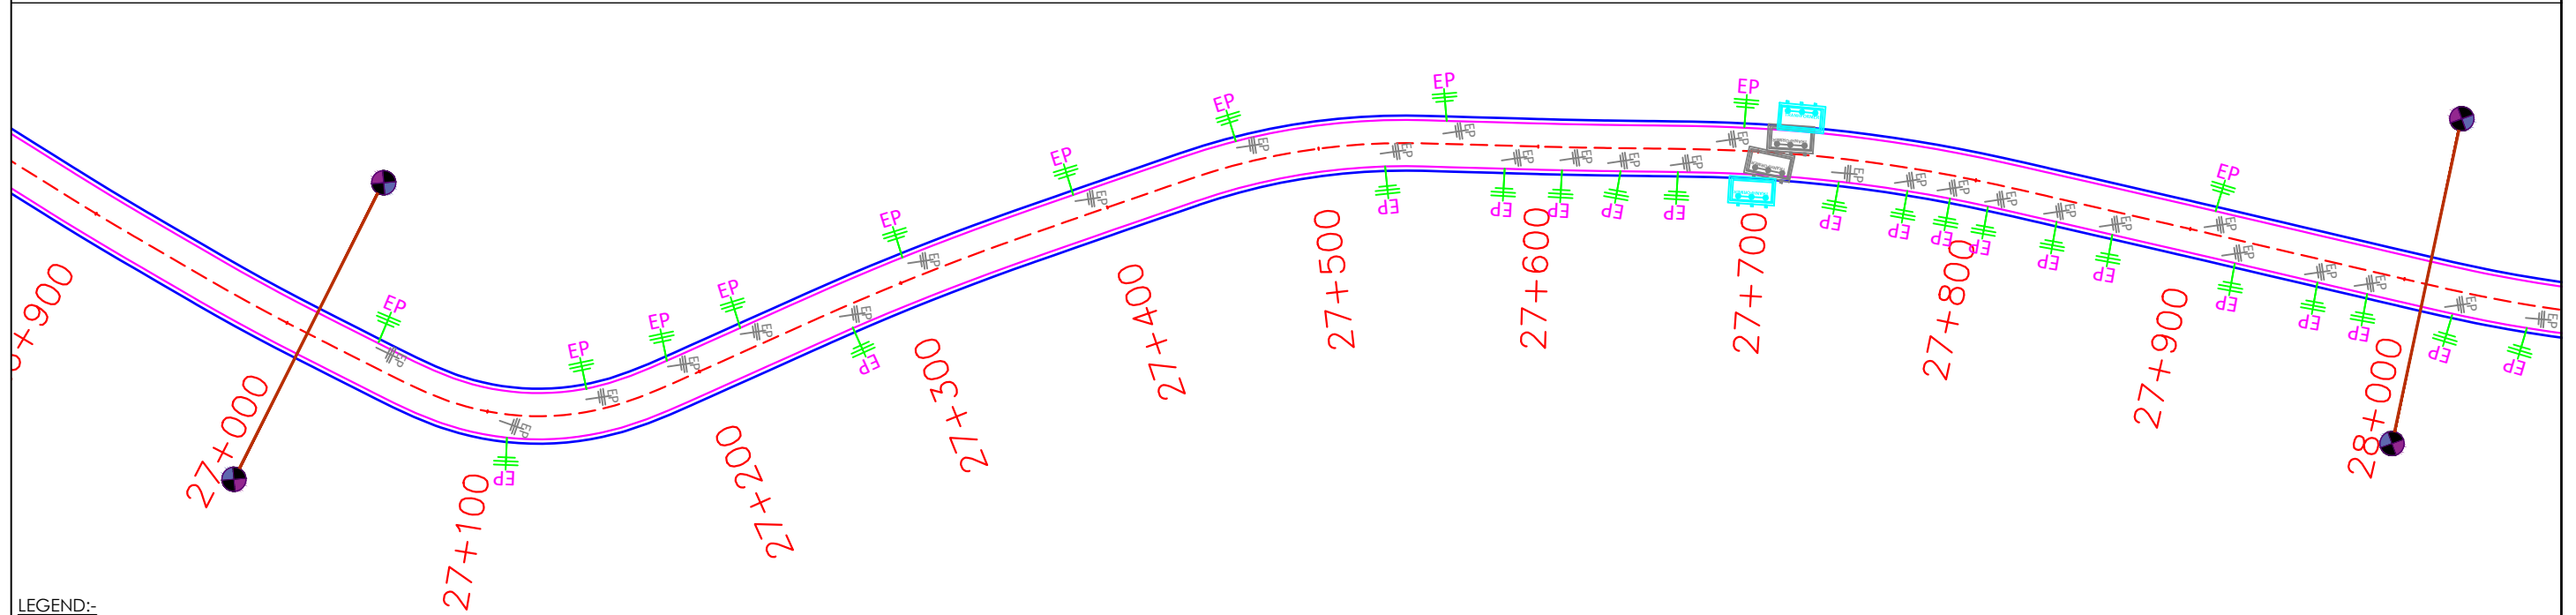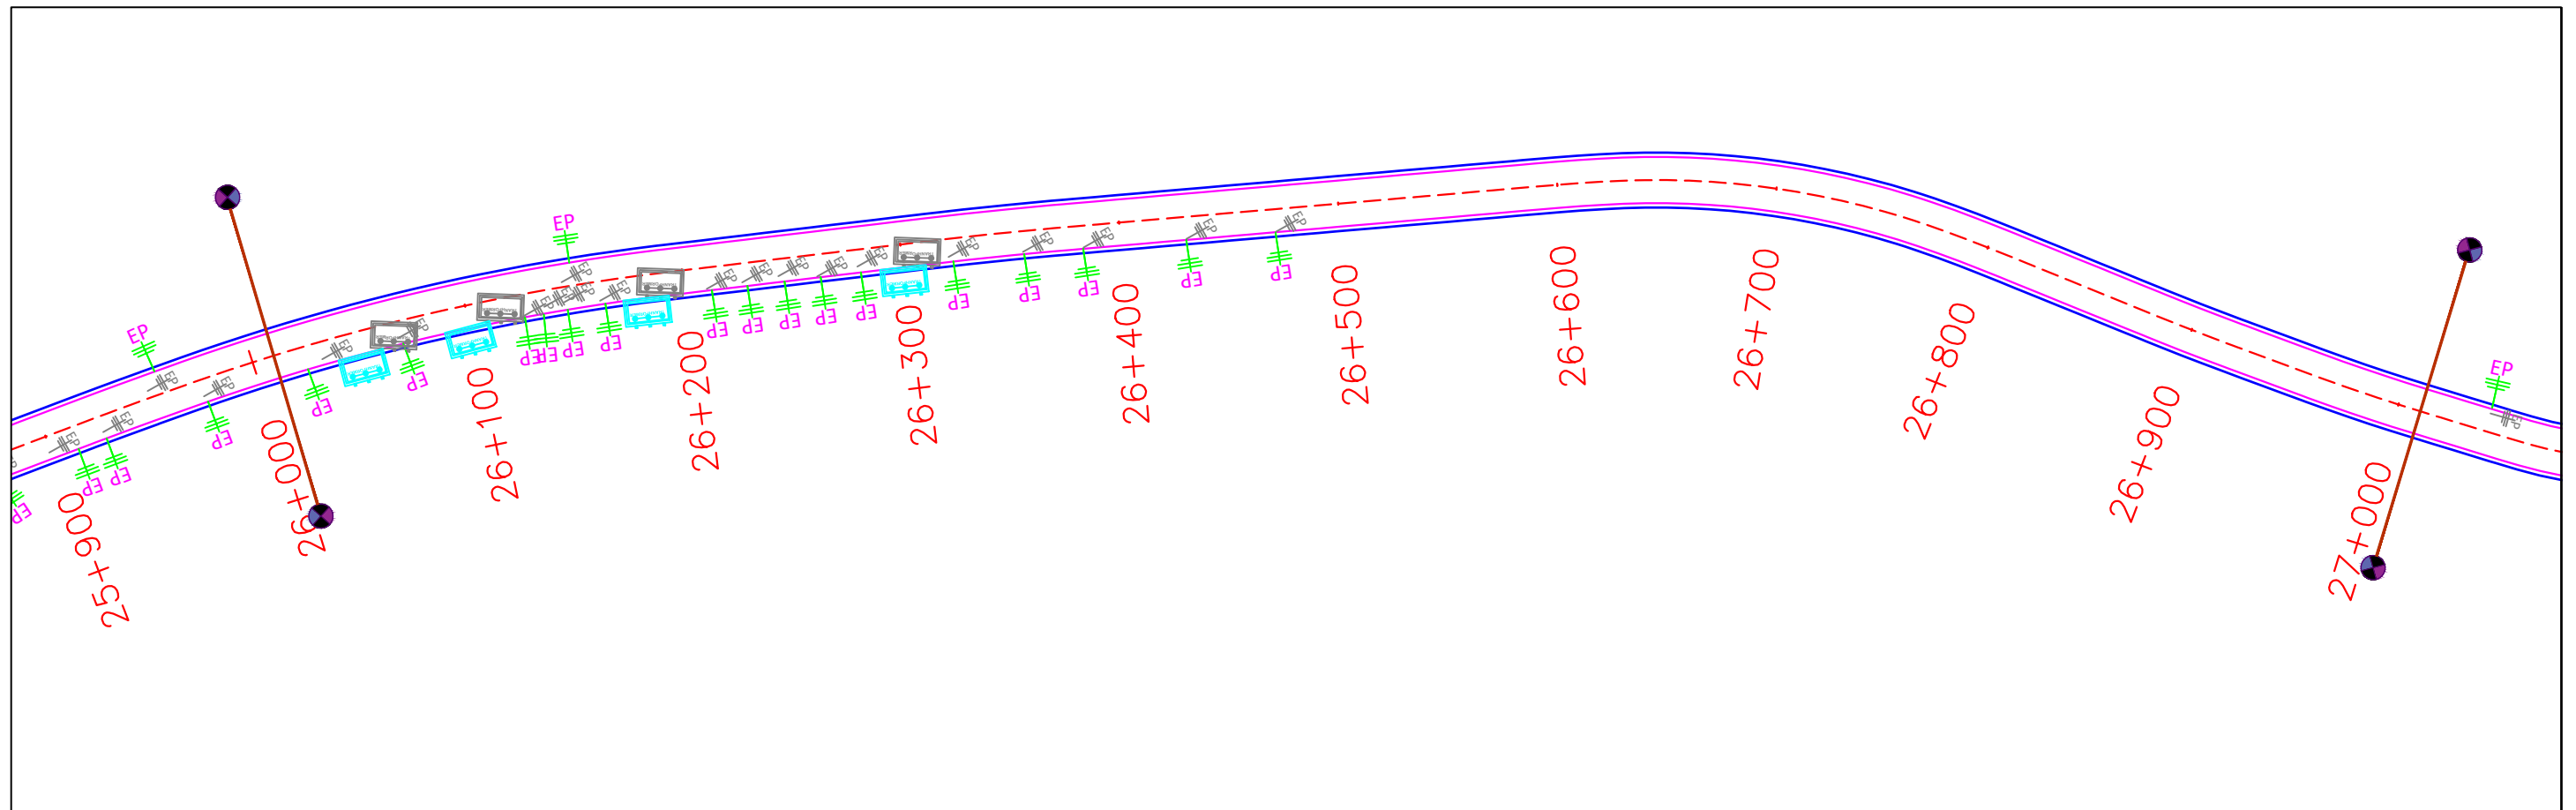

LEGEND:-	
EXISTING UTILITIES	PROPOSED UTILITIES
ELECTRIC POLE	ELECTRIC POLE
HI TENTION POLE	HI TENTION POLE
TRANSFORMER	TRANSFORMER
HAND PUMP	HAND PUMP
CENTER LINE	
UTILITY CORRIDOR @2m	



Project Title:-
Construction of Four Laning of NH-727 from Km. 4.115 to km 23.800 i/c Padrauna bypass & Two lane with paved shoulder from km 23.800 to km 46.500 along with One time improvement in 28.50 km (km 0.00 to km 4.115, km 46.500 to km 58.004 & project realignment/bypass) on Hybrid Annuity Mode (HAM) basis in the State of Uttar Pradesh

CLIENT:-



Drawing Title:- utility Shifthing Plan

Drawing No. :- TASPL/MORTH/DPR/PADRAUNA BYPASS/USP



Scale :- Not to Scale

Drn	Dgn.	Appd	Sheet :
Deepak	Fayaz Ahmad	A.K Singh	14 OF 23


CONSULTANT:-



Technocrats Advisory Services Pvt. Ltd.
68, Ajanta Apartment, 36, I.P.Extension
Patparganj, Delhi-110092

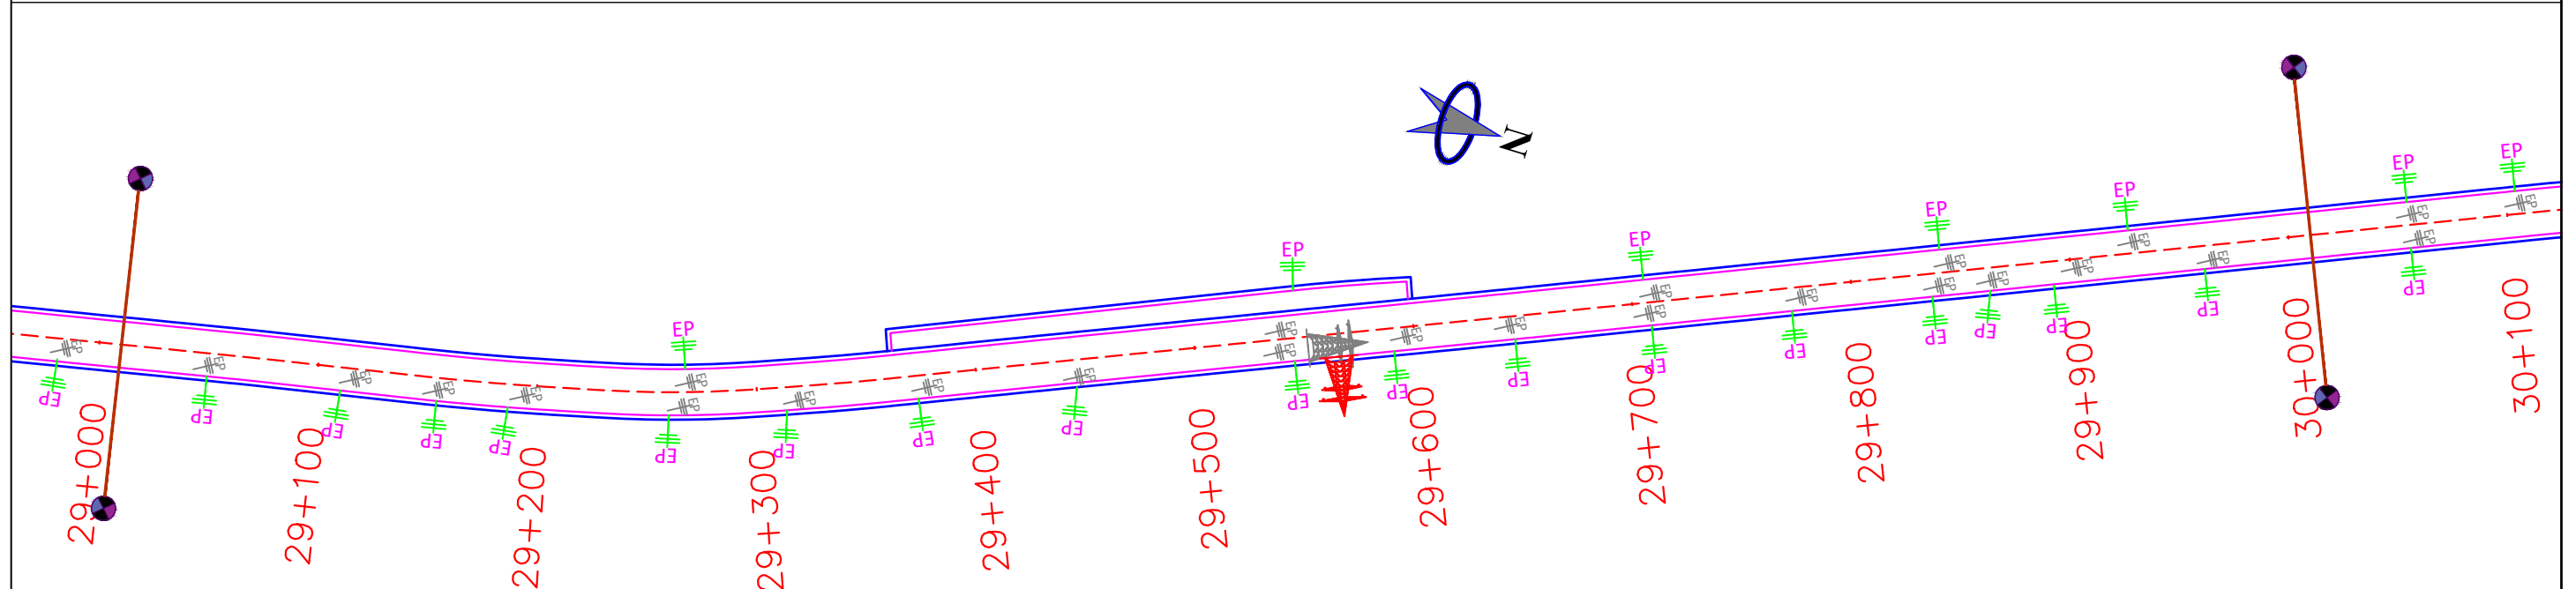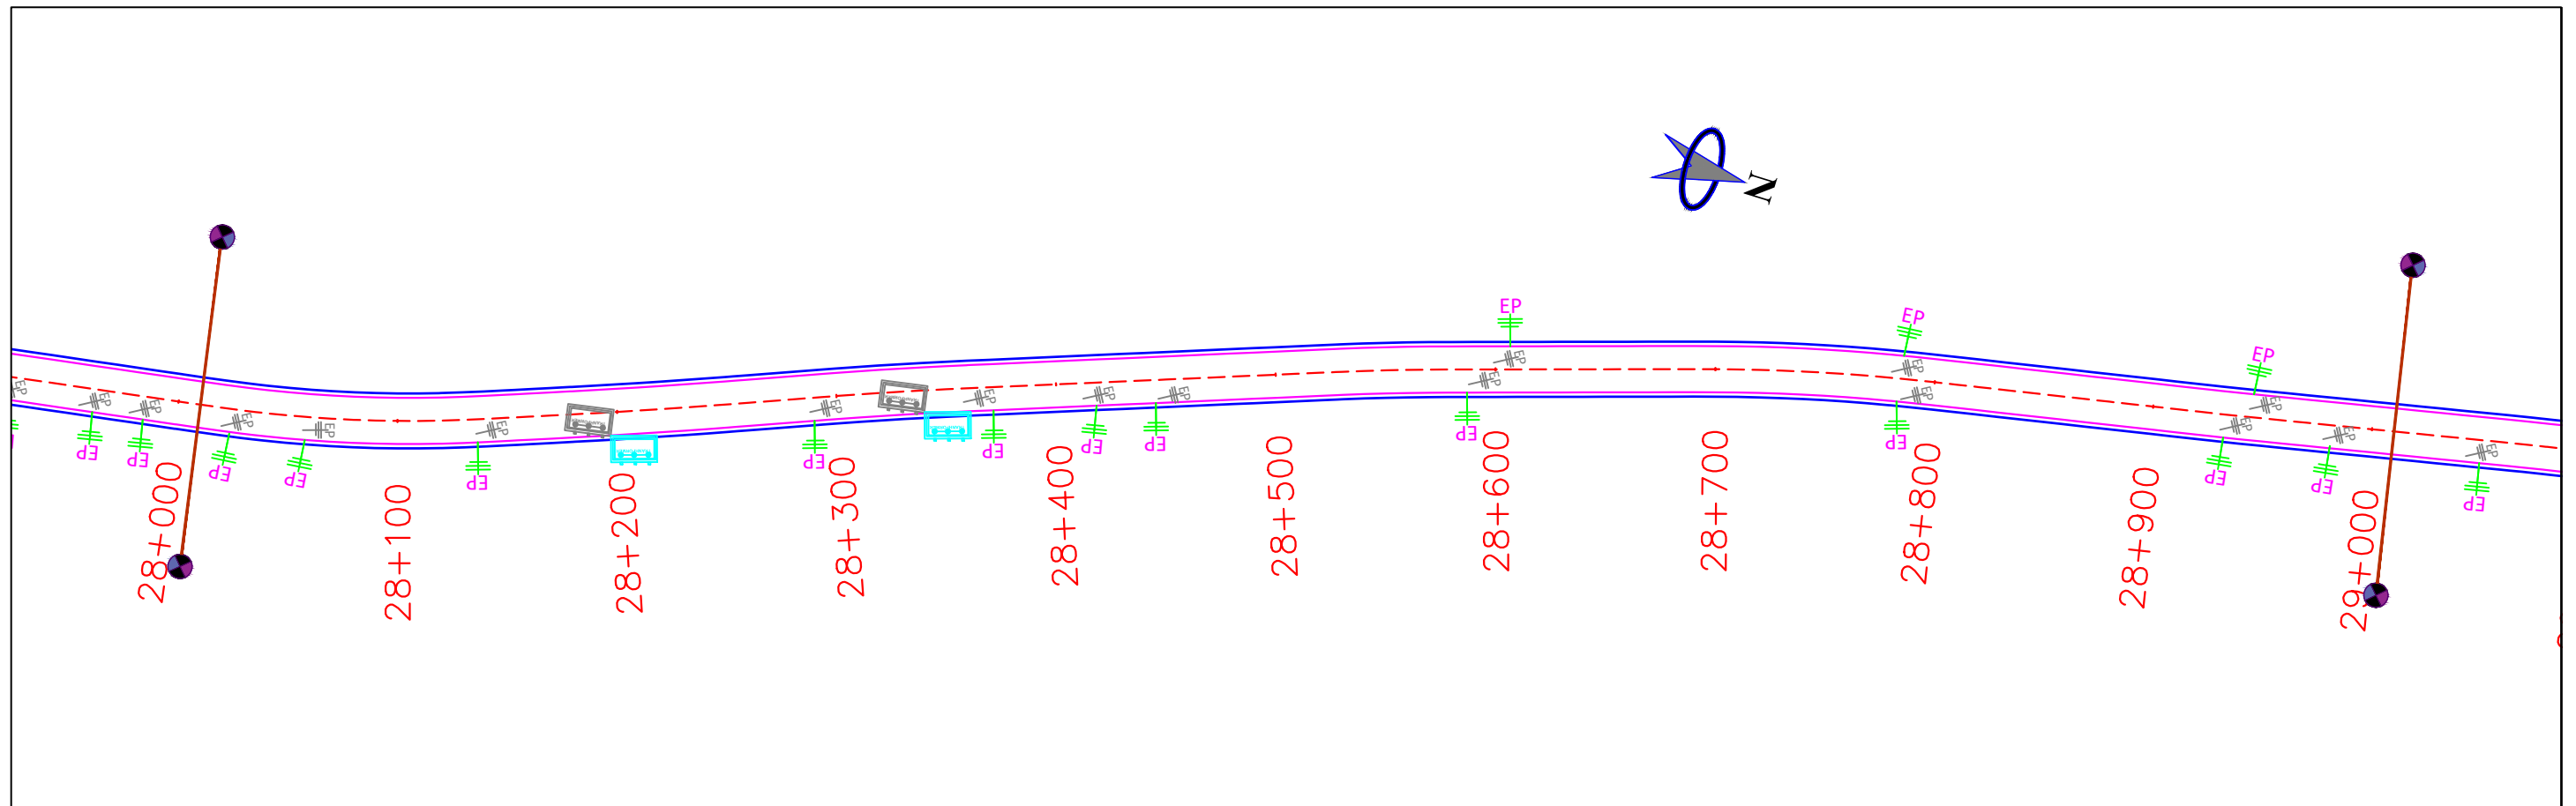

LEGEND:-	
EXISTING UTILITIES	PROPOSED UTILITIES
ELECTRIC POLE	ELECTRIC POLE
HI TENSION POLE	HI TENSION POLE
TRANSFORMER	TRANSFORMER
HAND PUMP	HAND PUMP
CENTER LINE	
UTILITY CORRIDOR @2m	

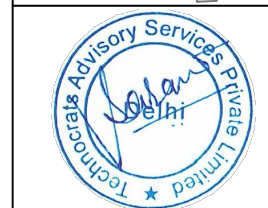

Project Title:-
Construction of Four Laning of NH-727 from Km. 4.115 to km 23.800 i/c Padrauna bypass & Two lane with paved shoulder from km 23.800 to km 46.500 along with One time improvement in 28.50 km (km 0.00 to km 4.115, km 46.500 to km 58.004 & project realignment/bypass) on Hybrid Annuity Mode (HAM) basis in the State of Uttar Pradesh



CLIENT:-

MINISTRY OF ROAD TRANSPORT & HIGHWAYS

Drawing Title:- utility Shifthing Plan			
Drawing No. :-TASPL/MORTH/DPR/PADRAUNA BYPASS/USP			
Scale :- Not to Scale			
Drm	Dgn.	Appd	Sheet :
Deepak	Fayaz Ahmad	A.K Singh	15 OF 23

CONSULTANT:-

Technocrats Advisory Services Pvt. Ltd.
68, Ajanta Apartment, 36, I.P.Extension
Patparganj, Delhi-110092

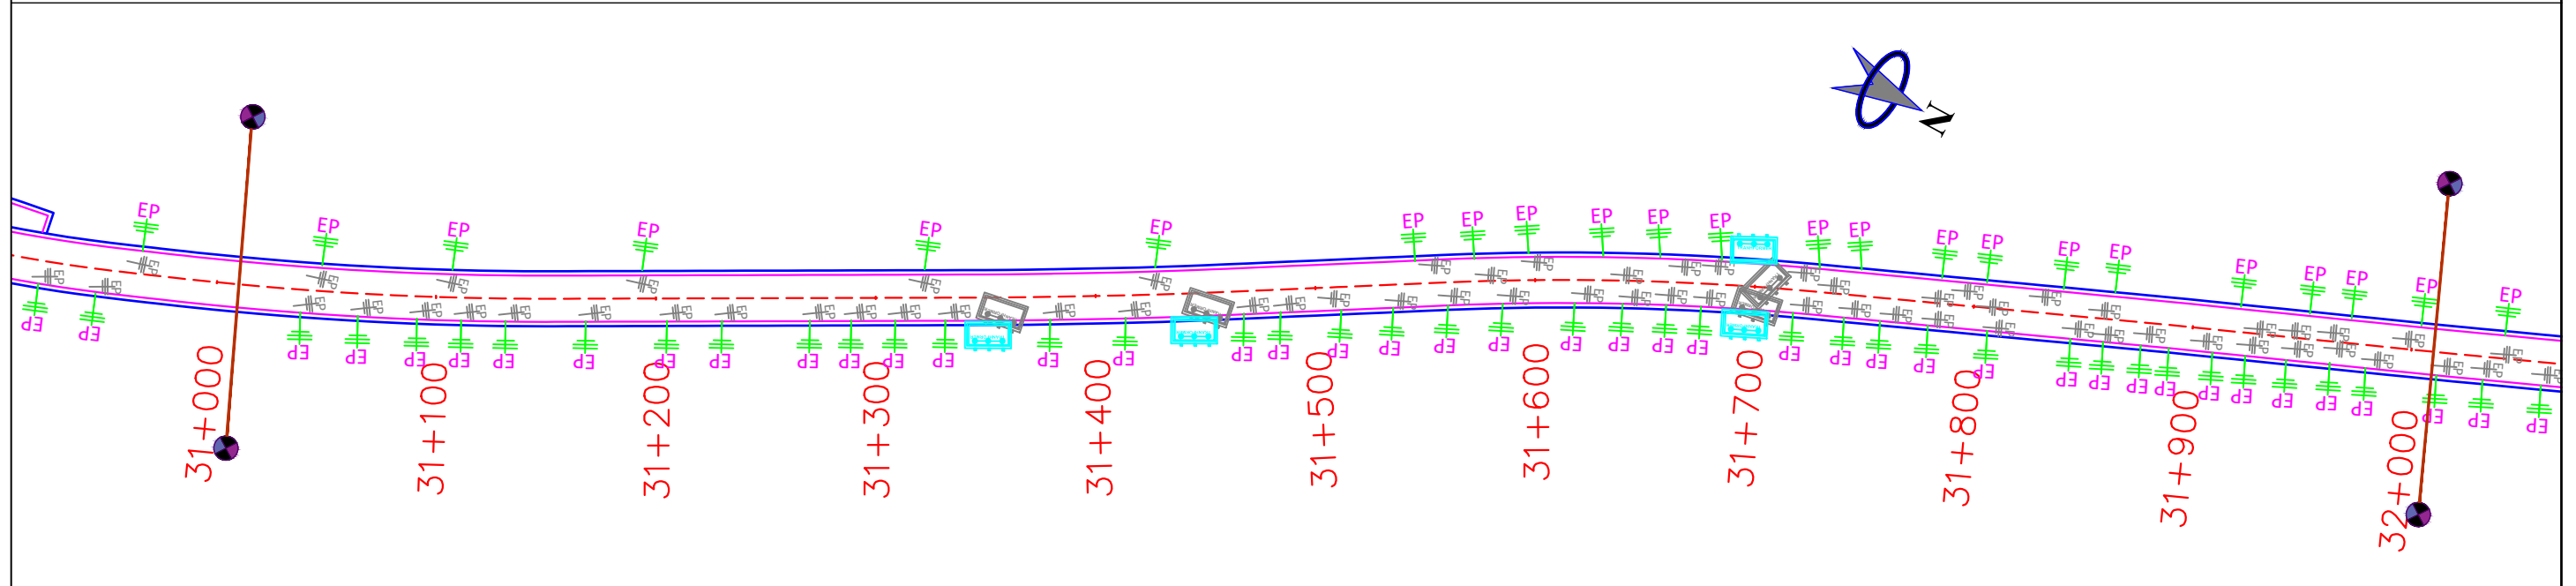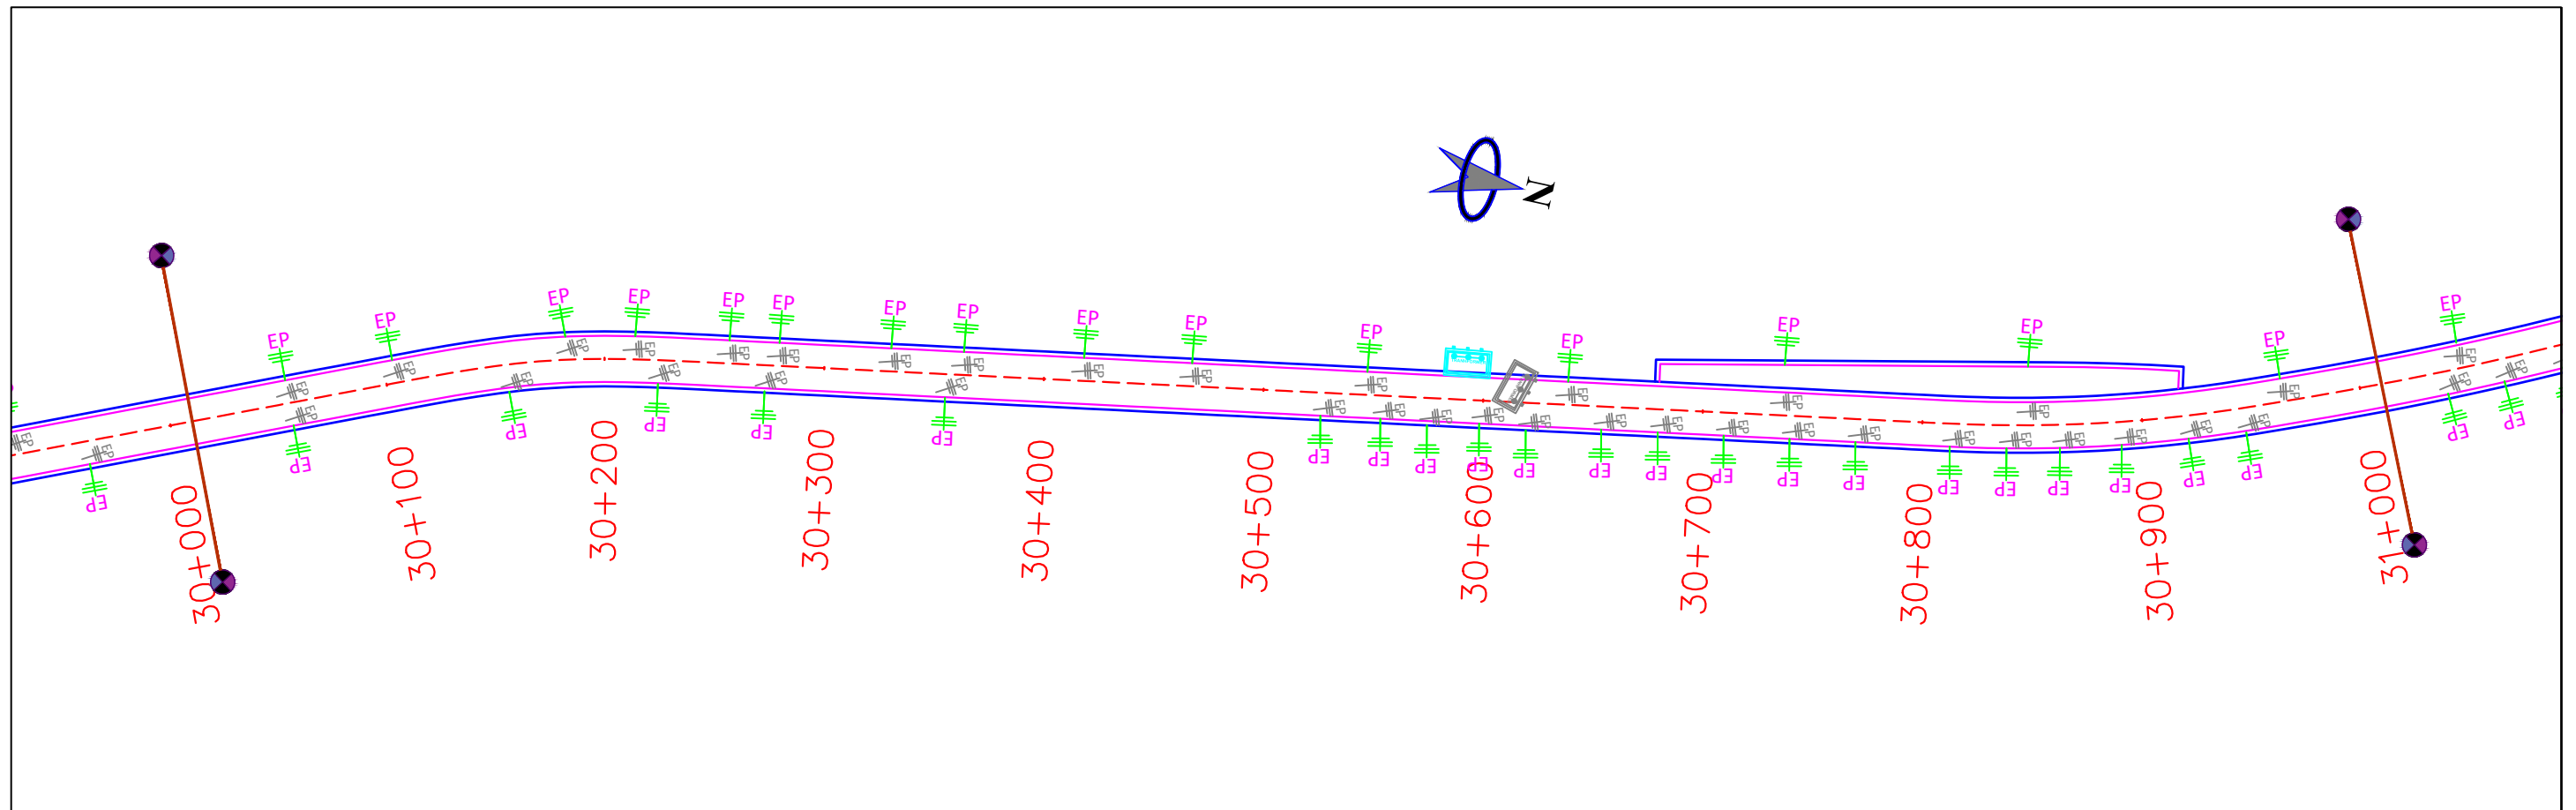

LEGEND:-

EXISTING UTILITIES	PROPOSED UTILITIES
ELECTRIC POLE	ELECTRIC POLE
HI TENTION POLE	HI TENTION POLE
TRANSFORMER	TRANSFORMER
HAND PUMP	HAND PUMP

CENTER LINE

UTILITY CORRIDOR @2m

Project Title:-
Construction of Four Laning of NH-727 from Km. 4.115 to km 23.800 i/c Padrauna bypass & Two lane with paved shoulder from km 23.800 to km 46.500 along with One time improvement in 28.50 km (km 0.00 to km 4.115, km 46.500 to km 58.004 & project realignment/bypass) on Hybrid Annuity Mode (HAM) basis in the State of Uttar Pradesh

CLIENT:-

सत्यमेव जयते
MINISTRY OF ROAD TRANSPORT & HIGHWAYS

Drawing Title:- utility Shifthing Plan



Drawing No. :- TASPL/MORTH/DPR/PADRAUNA BYPASS/USP

Scale :- Not to Scale

Drm	Dgn.	Appd	Sheet :
Deepak	Fayaz Ahmad	A.K Singh	16 OF 23

CONSULTANT:-

Technocrats Advisory Services Pvt. Ltd.
68, Ajanta Apartment, 36, I.P.Extension
Patparganj, Delhi-110092

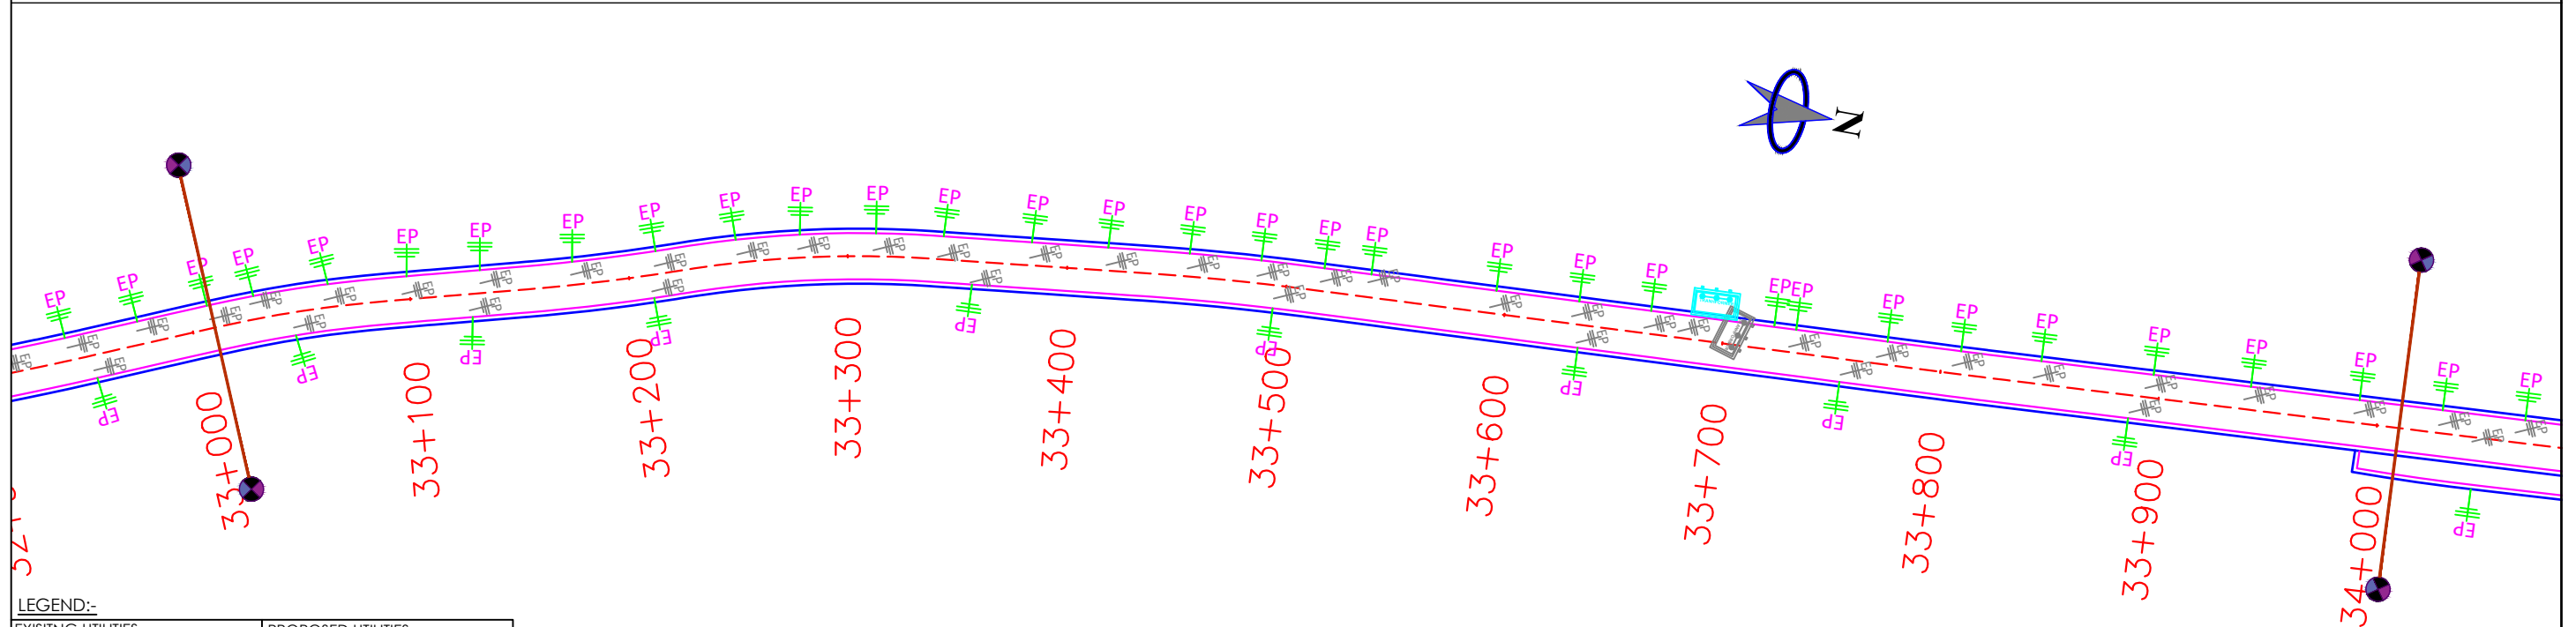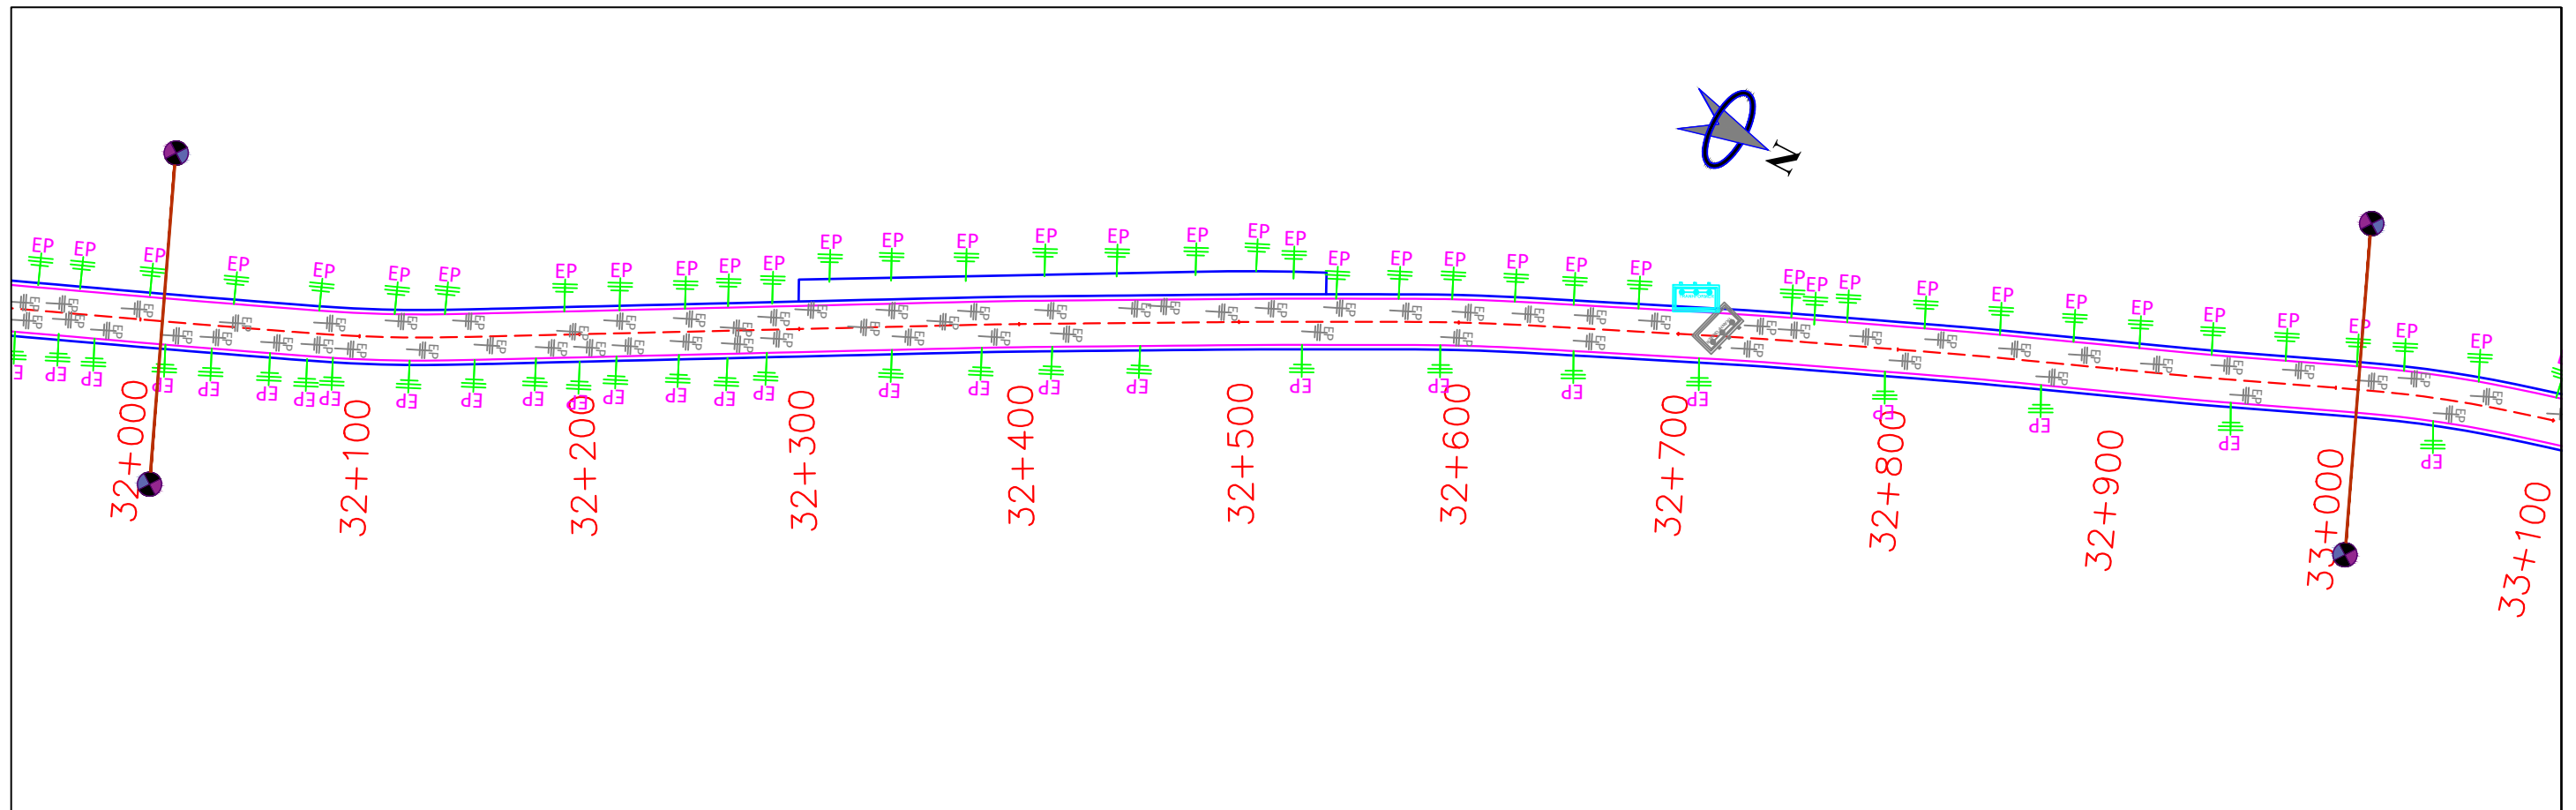

LEGEND:-	
EXISTING UTILITIES	PROPOSED UTILITIES
ELECTRIC POLE	ELECTRIC POLE
HI TENTION POLE	HI TENTION POLE
TRANSFORMER	TRANSFORMER
HAND PUMP	HAND PUMP
CENTER LINE UTILITY CORRIDOR @2m	



Project Title:-
Construction of Four Laning of NH-727 from Km. 4.115 to km 23.800 i/c Padrauna bypass & Two lane with paved shoulder from km 23.800 to km 46.500 along with One time improvement in 28.50 km (km 0.00 to km 4.115, km 46.500 to km 58.004 & project realignment/bypass) on Hybrid Annuity Mode (HAM) basis in the State of Uttar Pradesh

CLIENT:-



Drawing Title:- utility Shifting Plan

Drawing No. :- TASPL/MORTH/DPR/PADRAUNA BYPASS/USP



Scale :- Not to Scale

Drm	Dgn.	Appd	Sheet :
Deepak	Fayaz Ahmad	A.K Singh	17 OF 23


CONSULTANT:-



Technocrats Advisory Services Pvt. Ltd.
68, Ajanta Apartment, 36, I.P.Extension
Patparganj, Delhi-110092

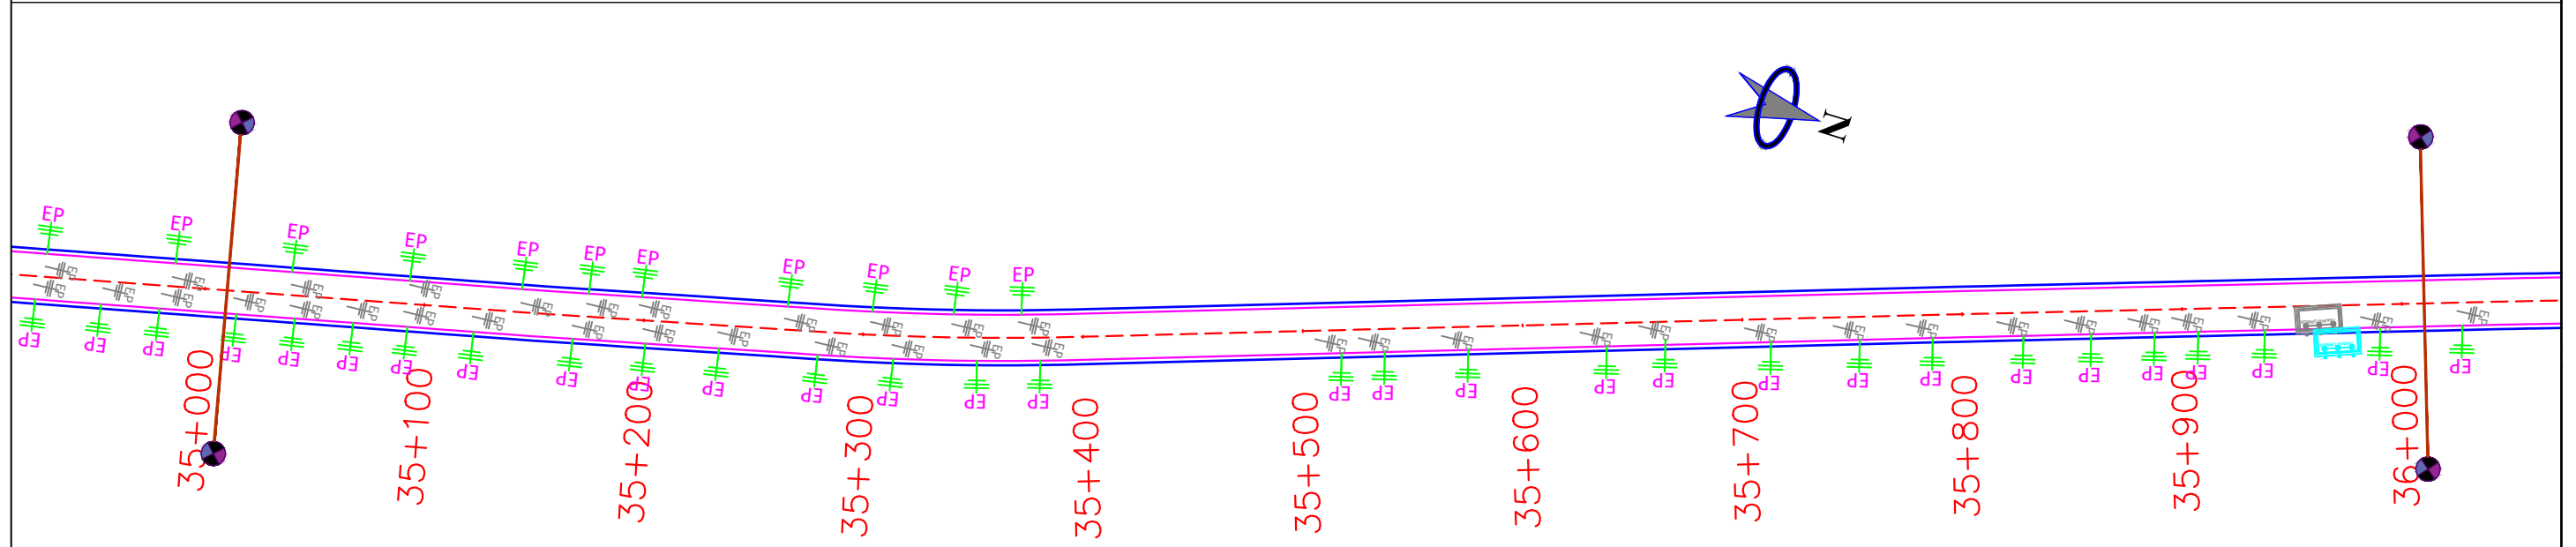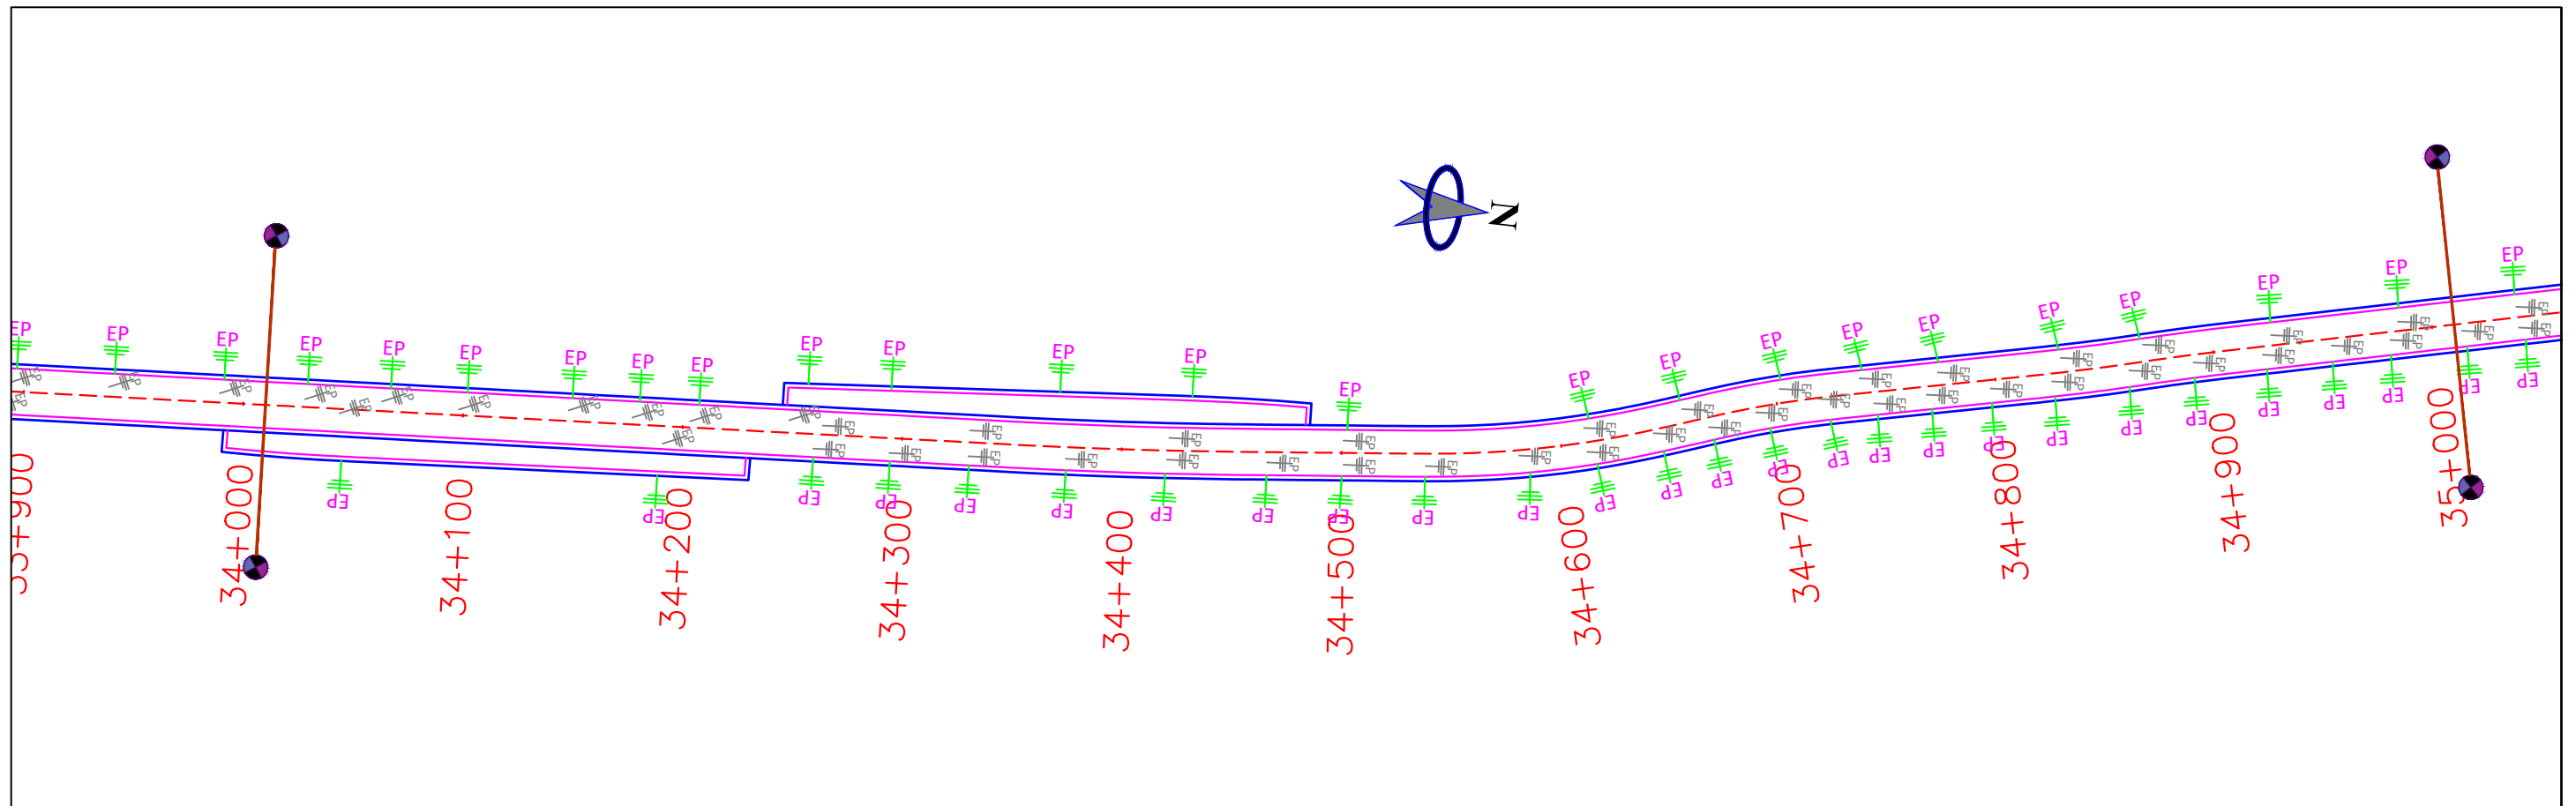

LEGEND:-	
EXISTING UTILITIES	PROPOSED UTILITIES
ELECTRIC POLE	ELECTRIC POLE
HI TENTION POLE	HI TENTION POLE
TRANSFORMER	TRANSFORMER
HAND PUMP	HAND PUMP
CENTER LINE	
UTILITY CORRIDOR @2m	

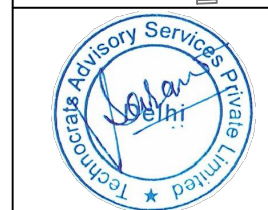

Project Title:-
Construction of Four Laning of NH-727 from Km. 4.115 to km 23.800 i/c Padrauna bypass & Two lane with paved shoulder from km 23.800 to km 46.500 along with One time improvement in 28.50 km (km 0.00 to km 4.115, km 46.500 to km 58.004 & project realignment/bypass) on Hybrid Annuity Mode (HAM) basis in the State of Uttar Pradesh



CLIENT:-

MINISTRY OF ROAD TRANSPORT & HIGHWAYS

Drawing Title:- utility Shifting Plan			
Drawing No. :-TASPL/MORTH/DPR/PADRAUNA BYPASS/USP			
Scale :- Not to Scale			
Drm	Dgn.	Appd	Sheet :
Deepak	Fayaz Ahmad	A.K Singh	18 OF 23

CONSULTANT:-

Technocrats Advisory Services Pvt. Ltd.
68, Ajanta Apartment, 36, I.P.Extension
Patparganj, Delhi-110092

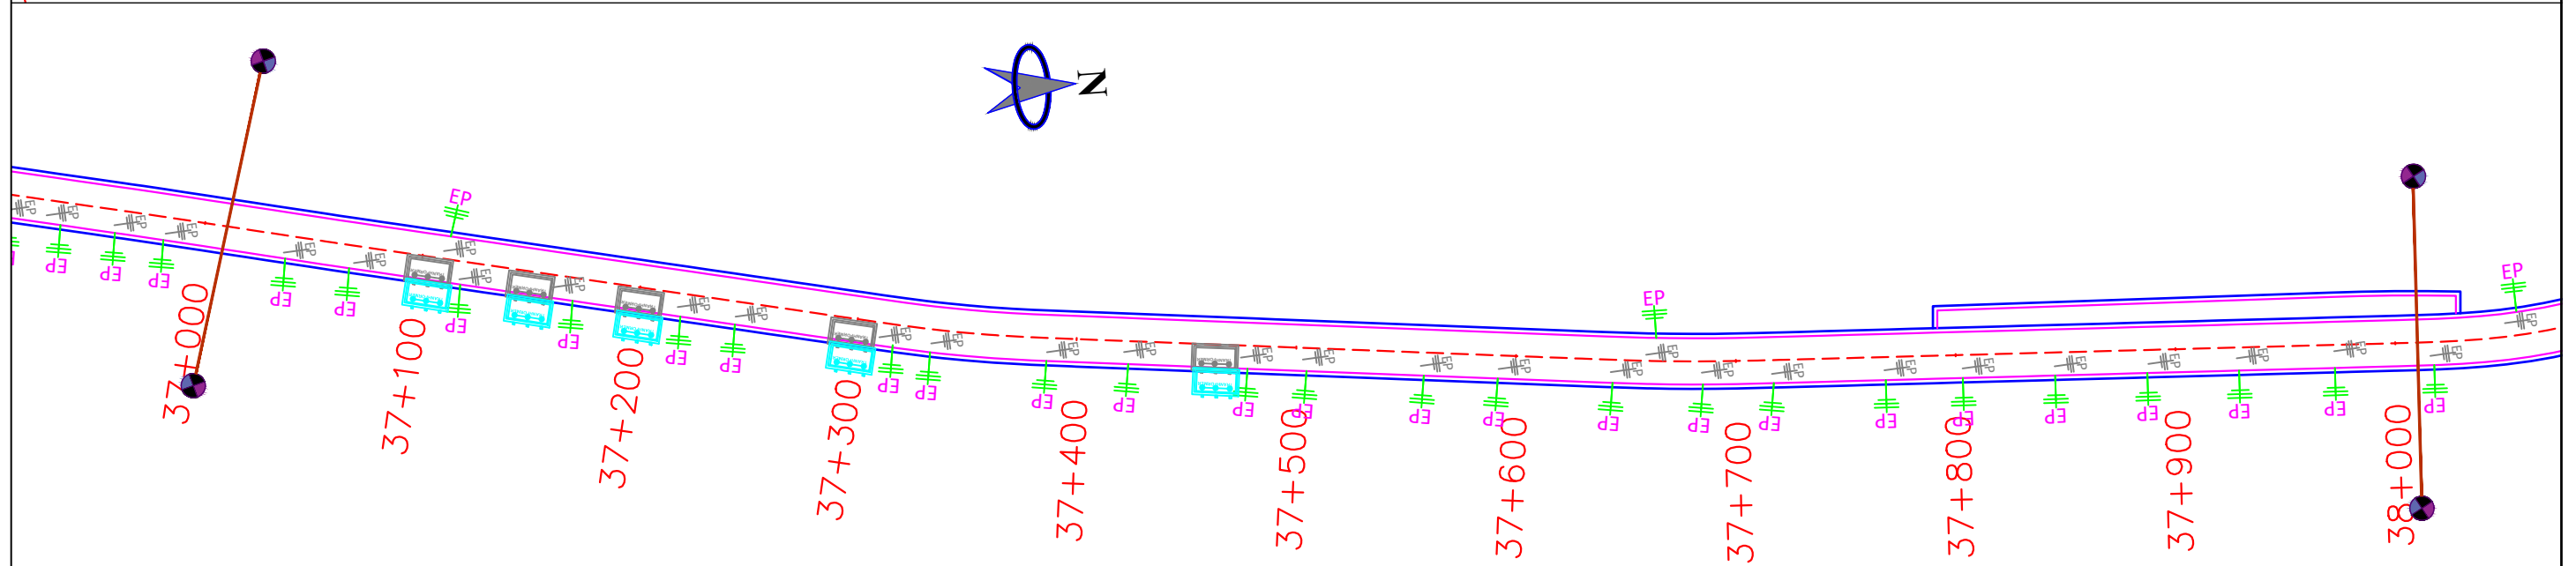
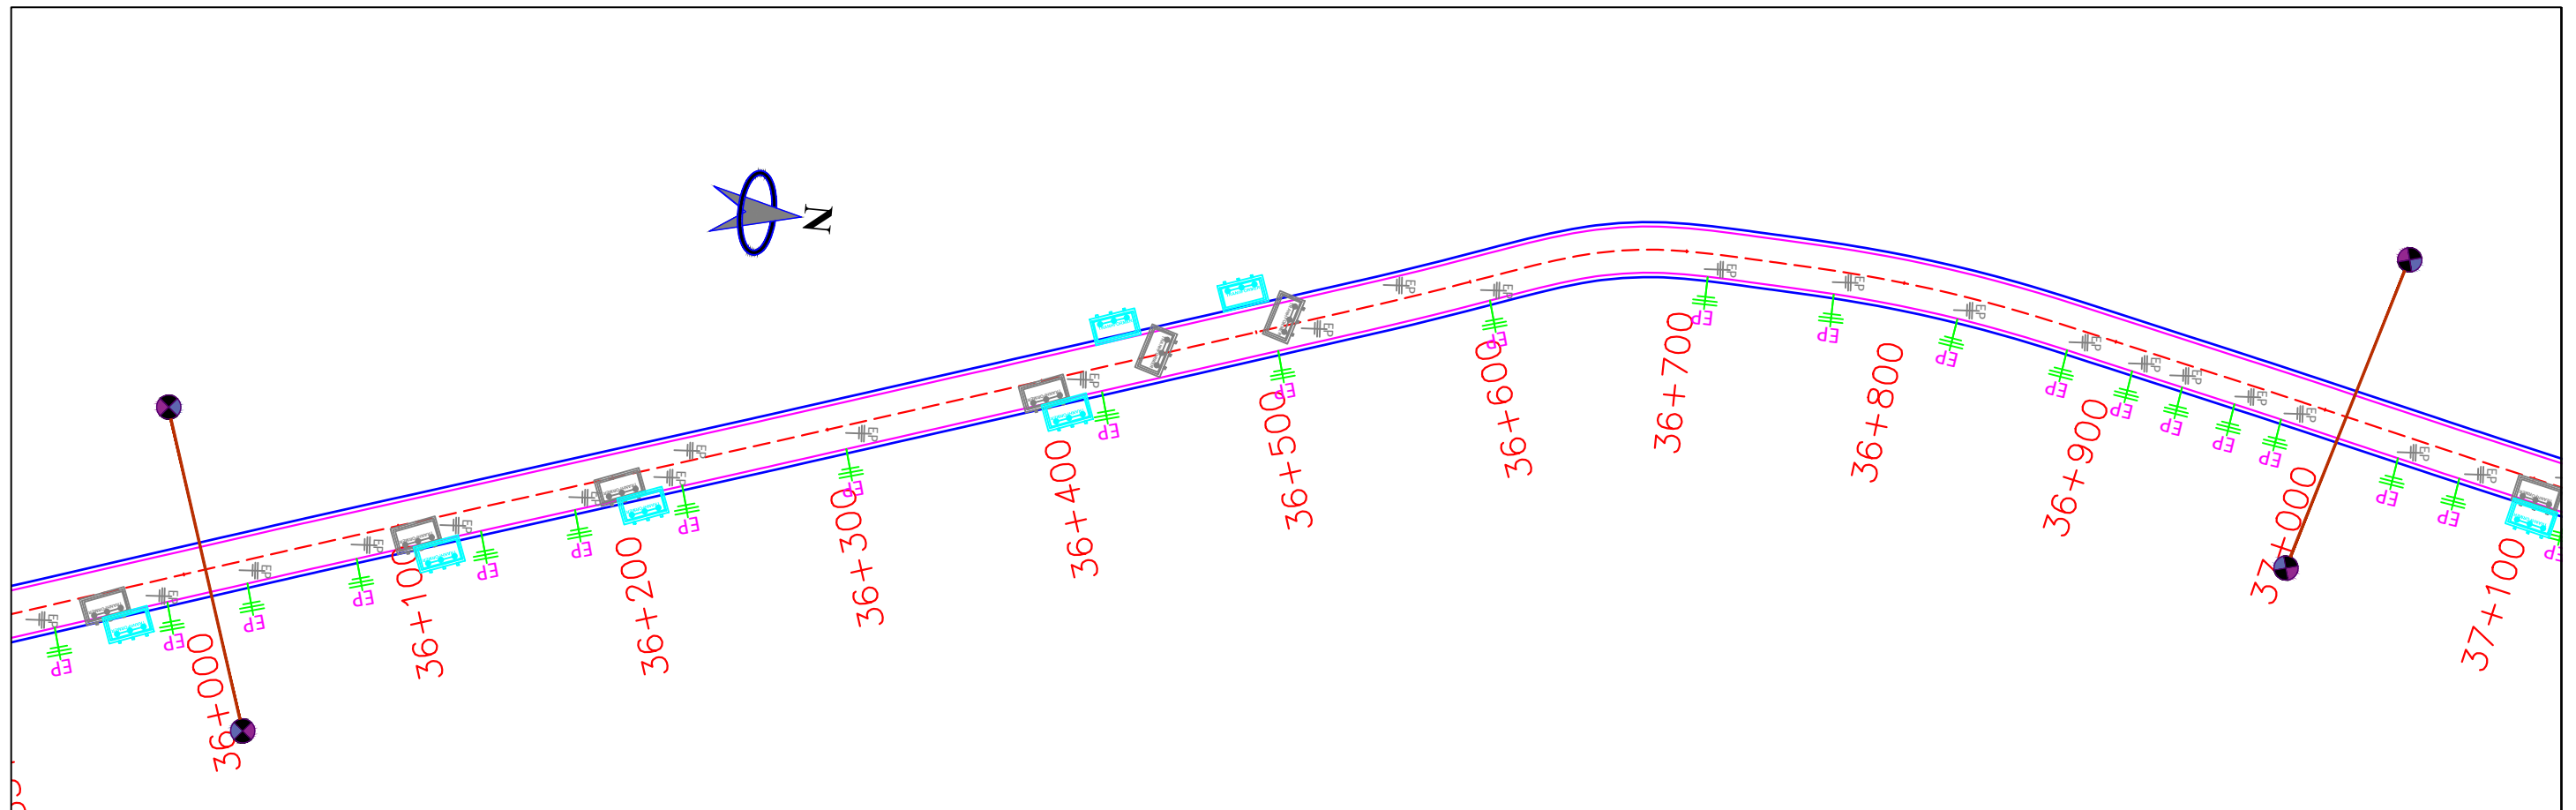


LEGEND:-

EXISTING UTILITIES	PROPOSED UTILITIES
ELECTRIC POLE	ELECTRIC POLE
HI TENTION POLE	HI TENTION POLE
TRANSFORMER	TRANSFORMER
HAND PUMP	HAND PUMP

CENTER LINE	---
UTILITY CORRIDOR @2m	---

	Project Title:- Construction of Four Laning of NH-727 from Km. 4.115 to km 23.800 i/c Padrauna bypass & Two lane with paved shoulder from km 23.800 to km 46.500 along with One time improvement in 28.50 km (km 0.00 to km 4.115, km 46.500 to km 58.004 & project realignment/bypass) on Hybrid Annuity Mode (HAM) basis in the State of Uttar Pradesh	CLIENT:- MINISTRY OF ROAD TRANSPORT & HIGHWAYS	<table border="1" style="width: 100%;"> <tr> <td colspan="4">Drawing Title:- utility Shifthing Plan</td> </tr> <tr> <td colspan="4">Drawing No. :- TASPL/MORTH/DPR/PADRAUNA BYPASS/USP</td> </tr> <tr> <td colspan="4">Scale :- Not to Scale</td> </tr> <tr> <td>Drm</td> <td>Dgn.</td> <td>Appd</td> <td>Sheet :</td> </tr> <tr> <td>Deepak</td> <td>Fayaz Ahmad</td> <td>A.K Singh</td> <td>19 OF 23</td> </tr> </table>	Drawing Title:- utility Shifthing Plan				Drawing No. :- TASPL/MORTH/DPR/PADRAUNA BYPASS/USP				Scale :- Not to Scale				Drm	Dgn.	Appd	Sheet :	Deepak	Fayaz Ahmad	A.K Singh	19 OF 23
	Drawing Title:- utility Shifthing Plan																						
	Drawing No. :- TASPL/MORTH/DPR/PADRAUNA BYPASS/USP																						
	Scale :- Not to Scale																						
Drm	Dgn.	Appd	Sheet :																				
Deepak	Fayaz Ahmad	A.K Singh	19 OF 23																				
CONSULTANT:- 																							
Technocrats Advisory Services Pvt. Ltd. 68, Ajanta Apartment, 36, I.P.Extension Patparganj, Delhi-110092																							

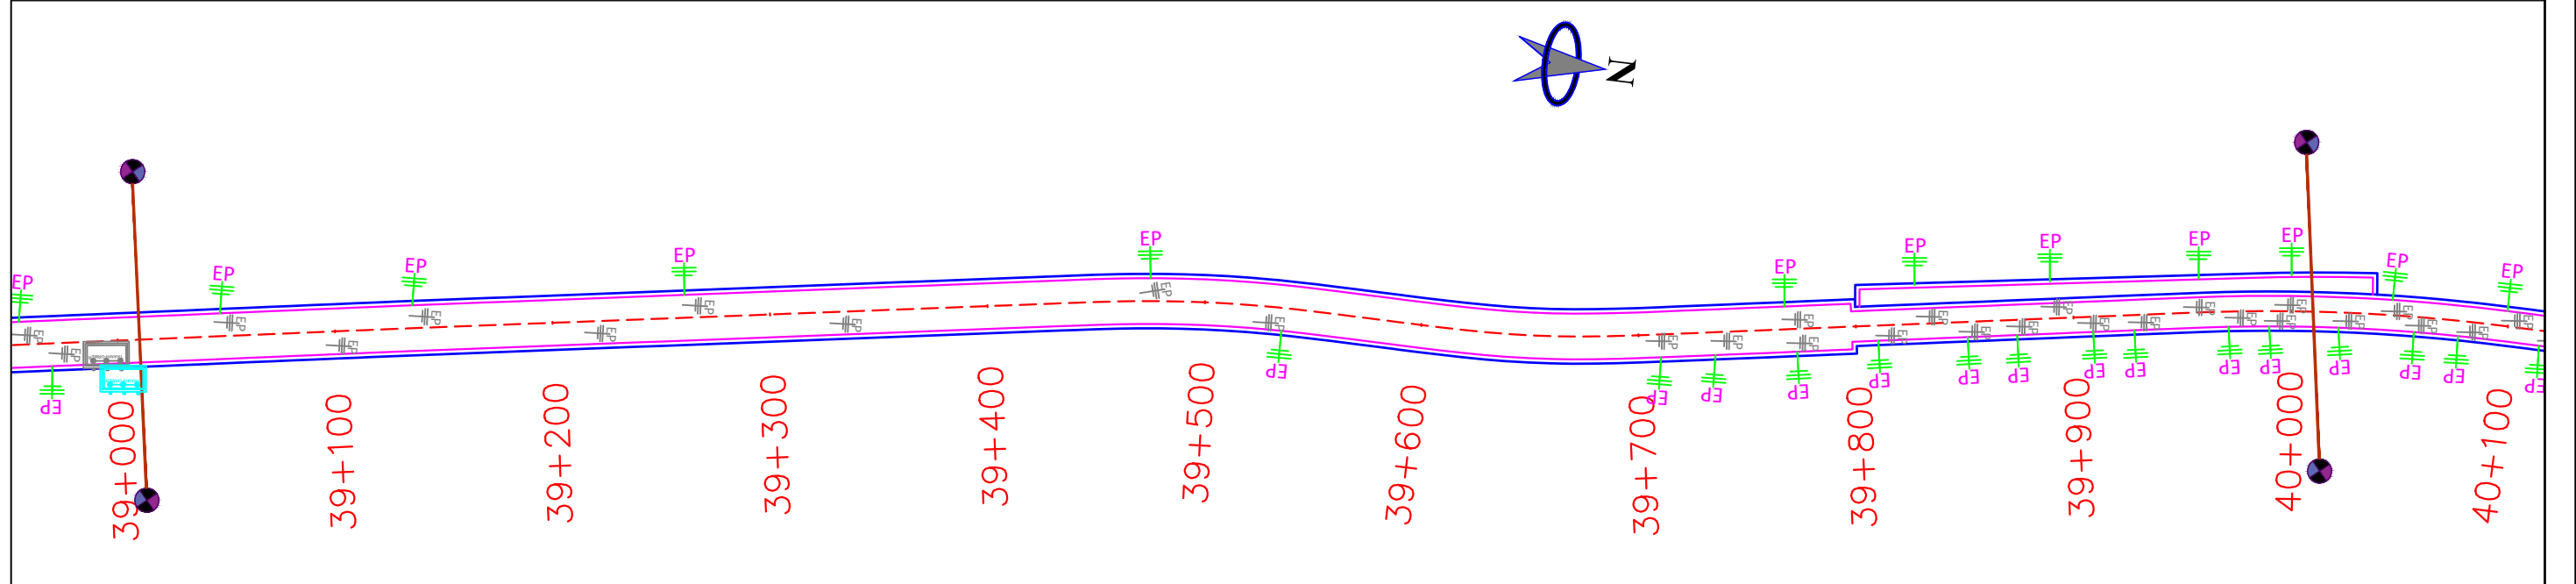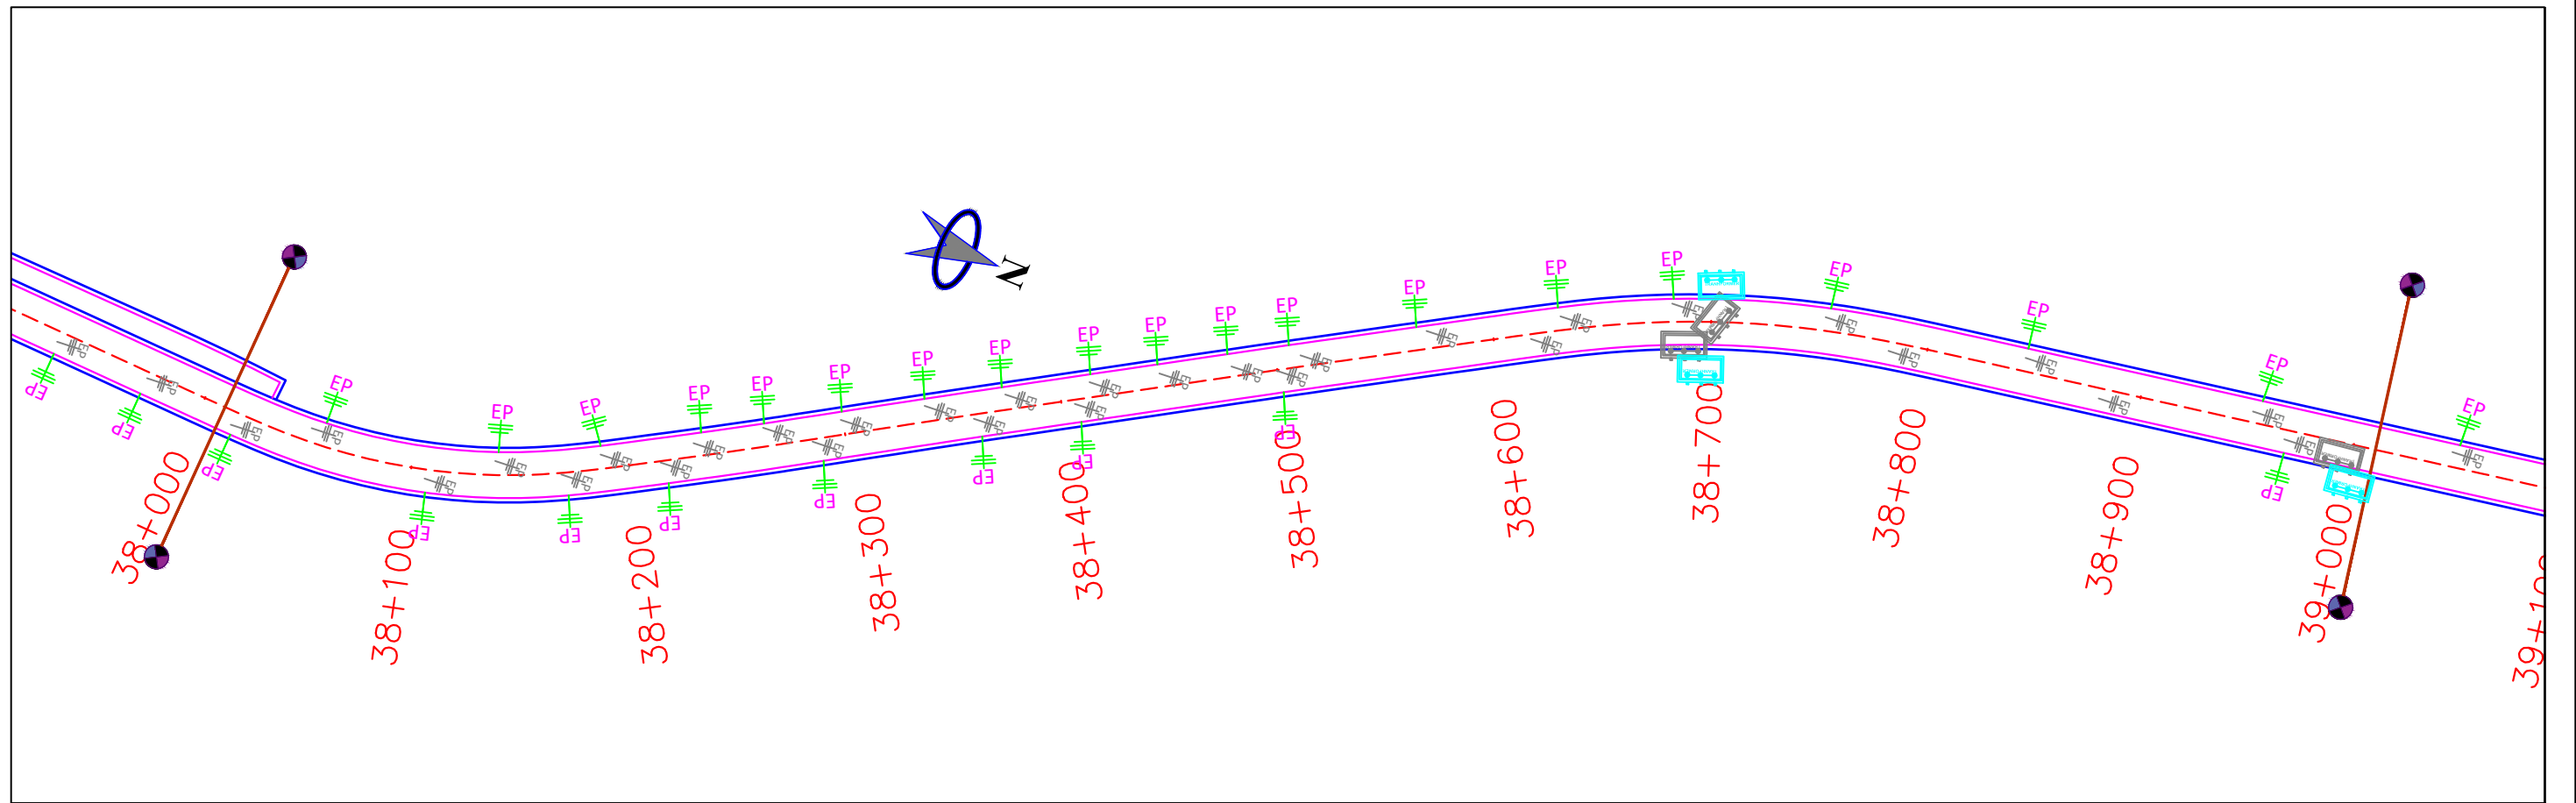

LEGEND:-

EXISTING UTILITIES	PROPOSED UTILITIES
ELECTRIC POLE	ELECTRIC POLE
HI TENTION POLE	HI TENTION POLE
TRANSFORMER	TRANSFORMER
HAND PUMP	HAND PUMP

CENTER LINE	---
UTILITY CORRIDOR @2m	---

Project Title:-
Construction of Four Laning of NH-727 from Km. 4.115 to km 23.800 i/c Padrauna bypass & Two lane with paved shoulder from km 23.800 to km 46.500 along with One time improvement in 28.50 km (km 0.00 to km 4.115, km 46.500 to km 58.004 & project realignment/bypass) on Hybrid Annuity Mode (HAM) basis in the State of Uttar Pradesh

CLIENT:-



MINISTRY OF ROAD TRANSPORT & HIGHWAYS

Drawing Title:- utility Shifting Plan

Drawing No. :- TASPL/MORTH/DPR/PADRAUNA BYPASS/USP



Scale :- Not to Scale

Drm	Dgn.	Appd	Sheet :
Deepak	Fayaz Ahmad	A.K Singh	20 OF 23

CONSULTANT:-




Technocrats Advisory Services Pvt. Ltd.
68, Ajanta Apartment, 36, I.P.Extension
Patparganj, Delhi-110092

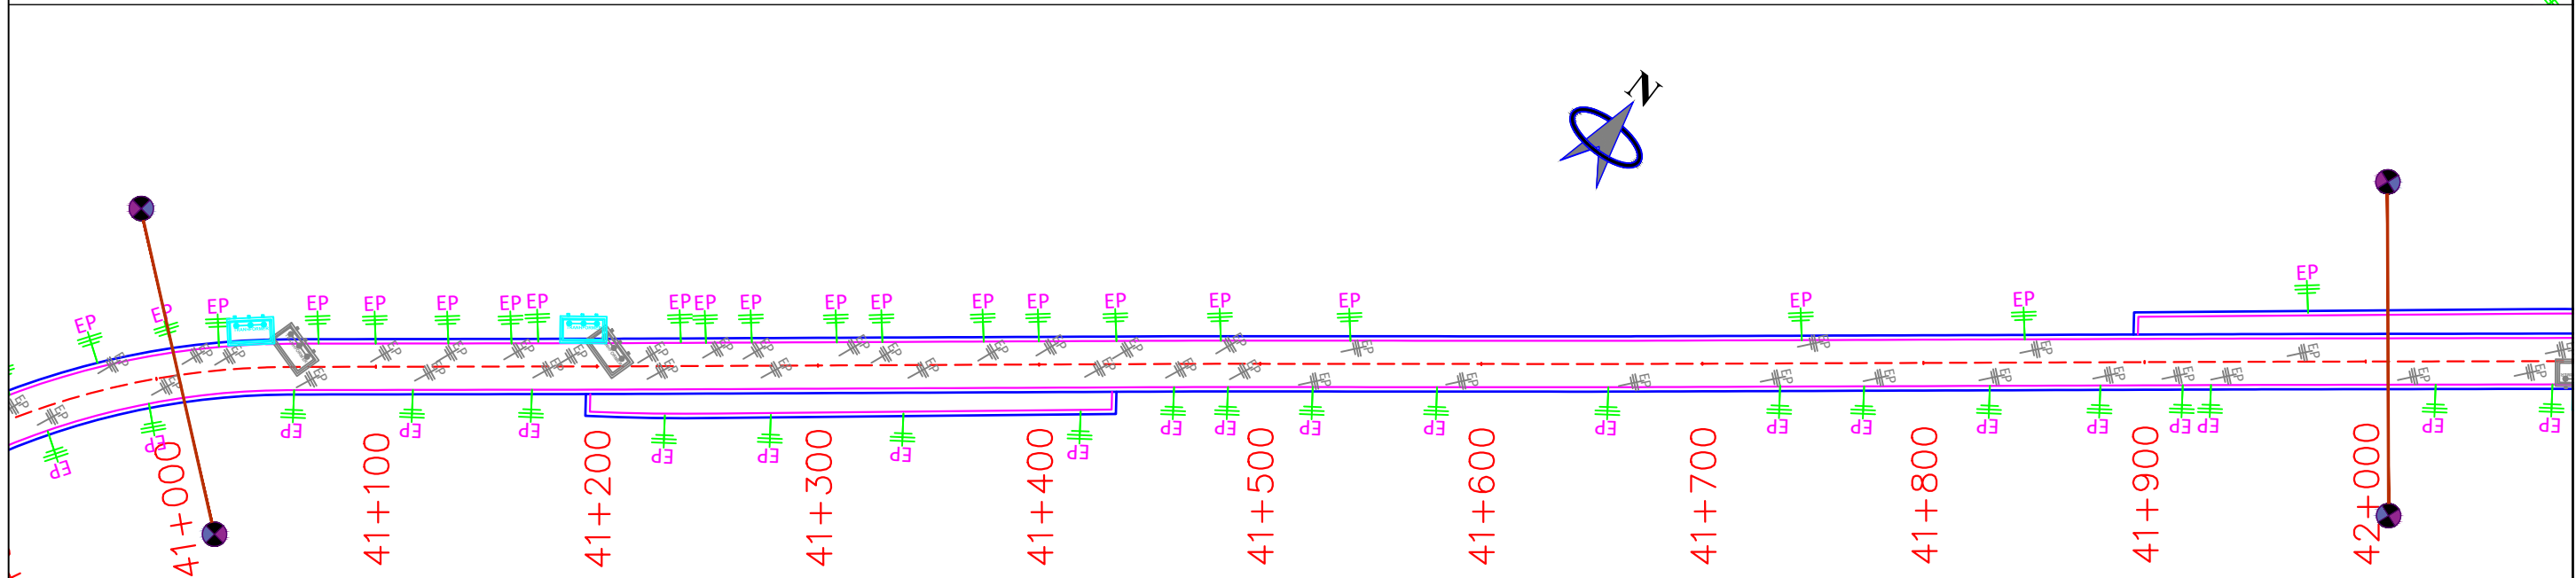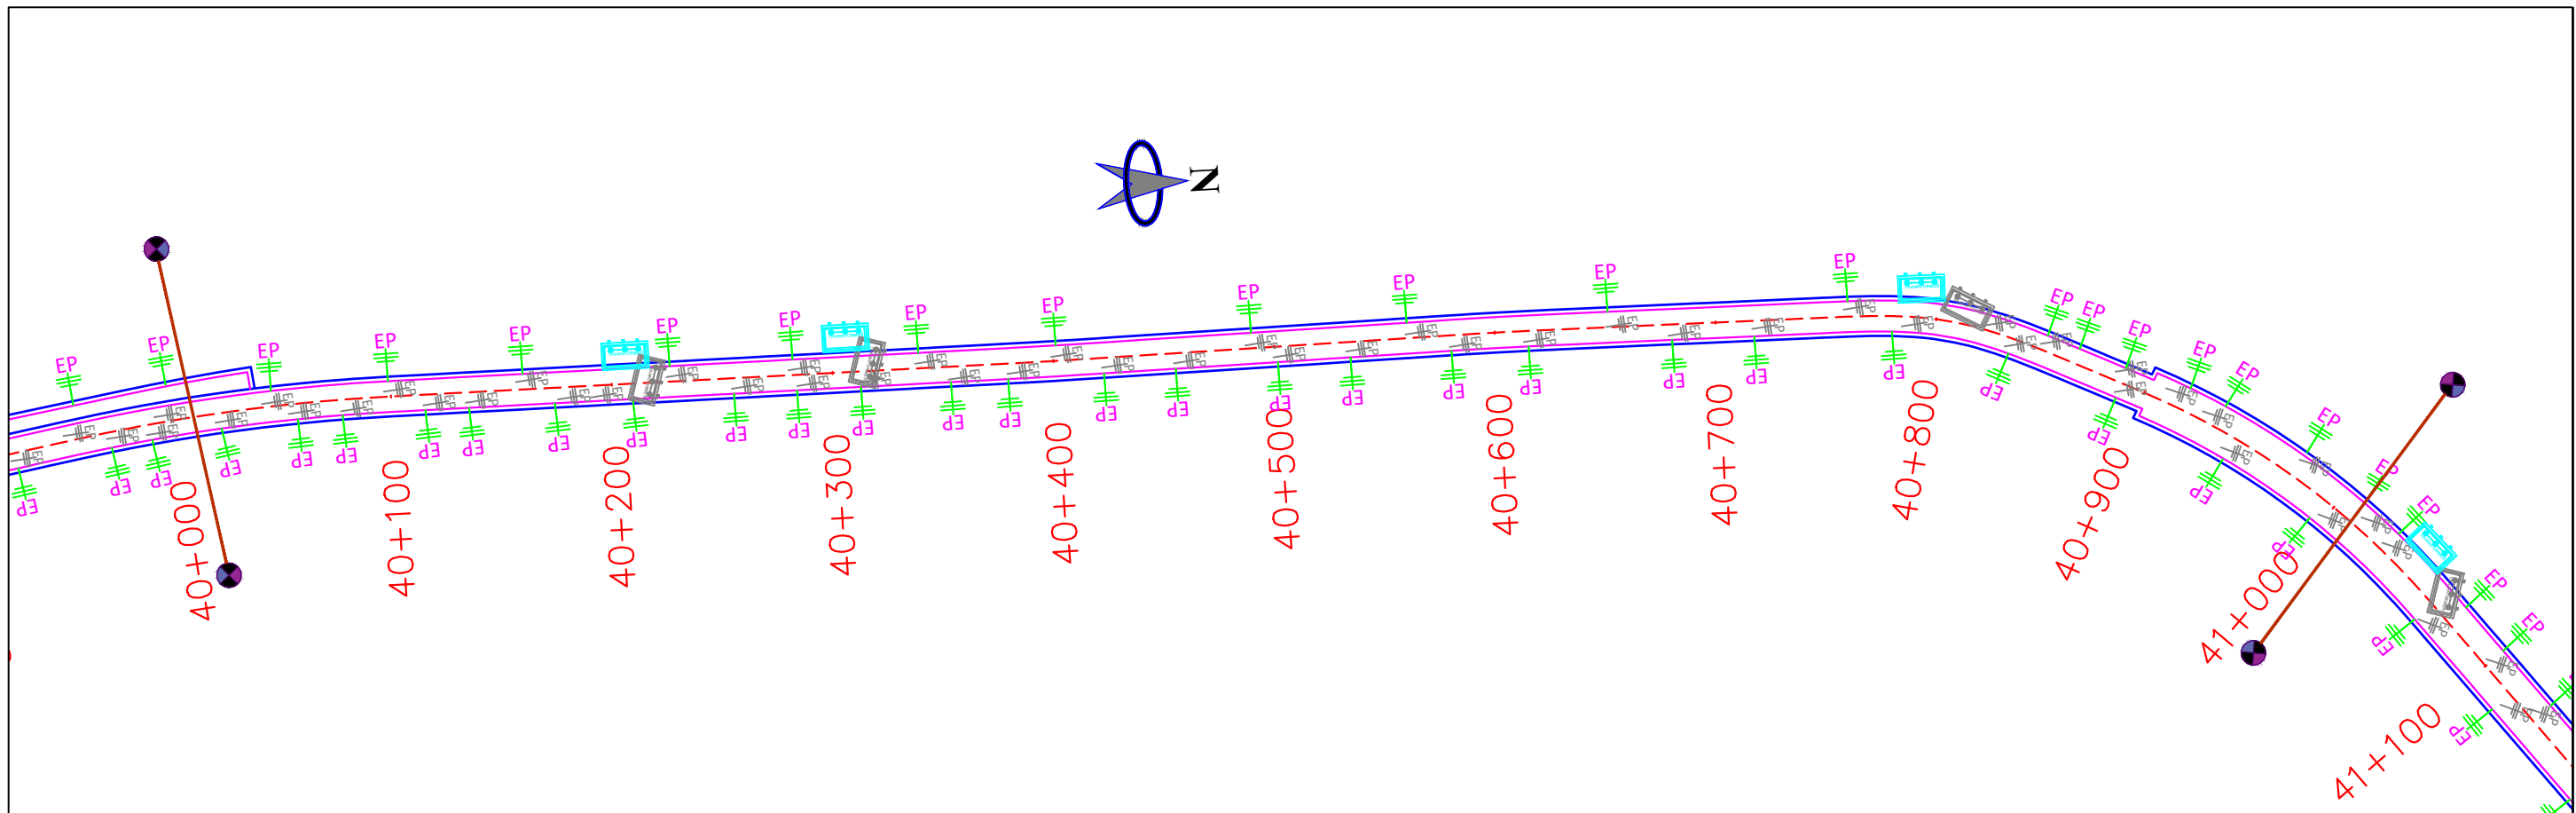

LEGEND:-

EXISTING UTILITIES	PROPOSED UTILITIES
ELECTRIC POLE	ELECTRIC POLE
HI TENSION POLE	HI TENSION POLE
TRANSFORMER	TRANSFORMER
HAND PUMP	HAND PUMP
	CENTER LINE
	UTILITY CORRIDOR @2m

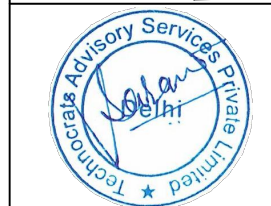

Project Title:-
Construction of Four Laning of NH-727 from Km. 4.115 to km 23.800 i/c Padrauna bypass & Two lane with paved shoulder from km 23.800 to km 46.500 along with One time improvement in 28.50 km (km 0.00 to km 4.115, km 46.500 to km 58.004 & project realignment/bypass) on Hybrid Annuity Mode (HAM) basis in the State of Uttar Pradesh

CLIENT:-





सत्यमेव जयते
MINISTRY OF ROAD TRANSPORT & HIGHWAYS

Drawing Title:- utility Shifthing Plan			
Drawing No. :- TASPL/MORTH/DPR/PADRAUNA BYPASS/USP			
Scale :- Not to Scale			
Drm	Dgn.	Appd	Sheet :
Deepak	Fayaz Ahmad	A.K Singh	21 OF 23

CONSULTANT:-




Technocrats Advisory Services Pvt. Ltd.
68, Ajanta Apartment, 36, I.P.Extension
Patparganj, Delhi-110092

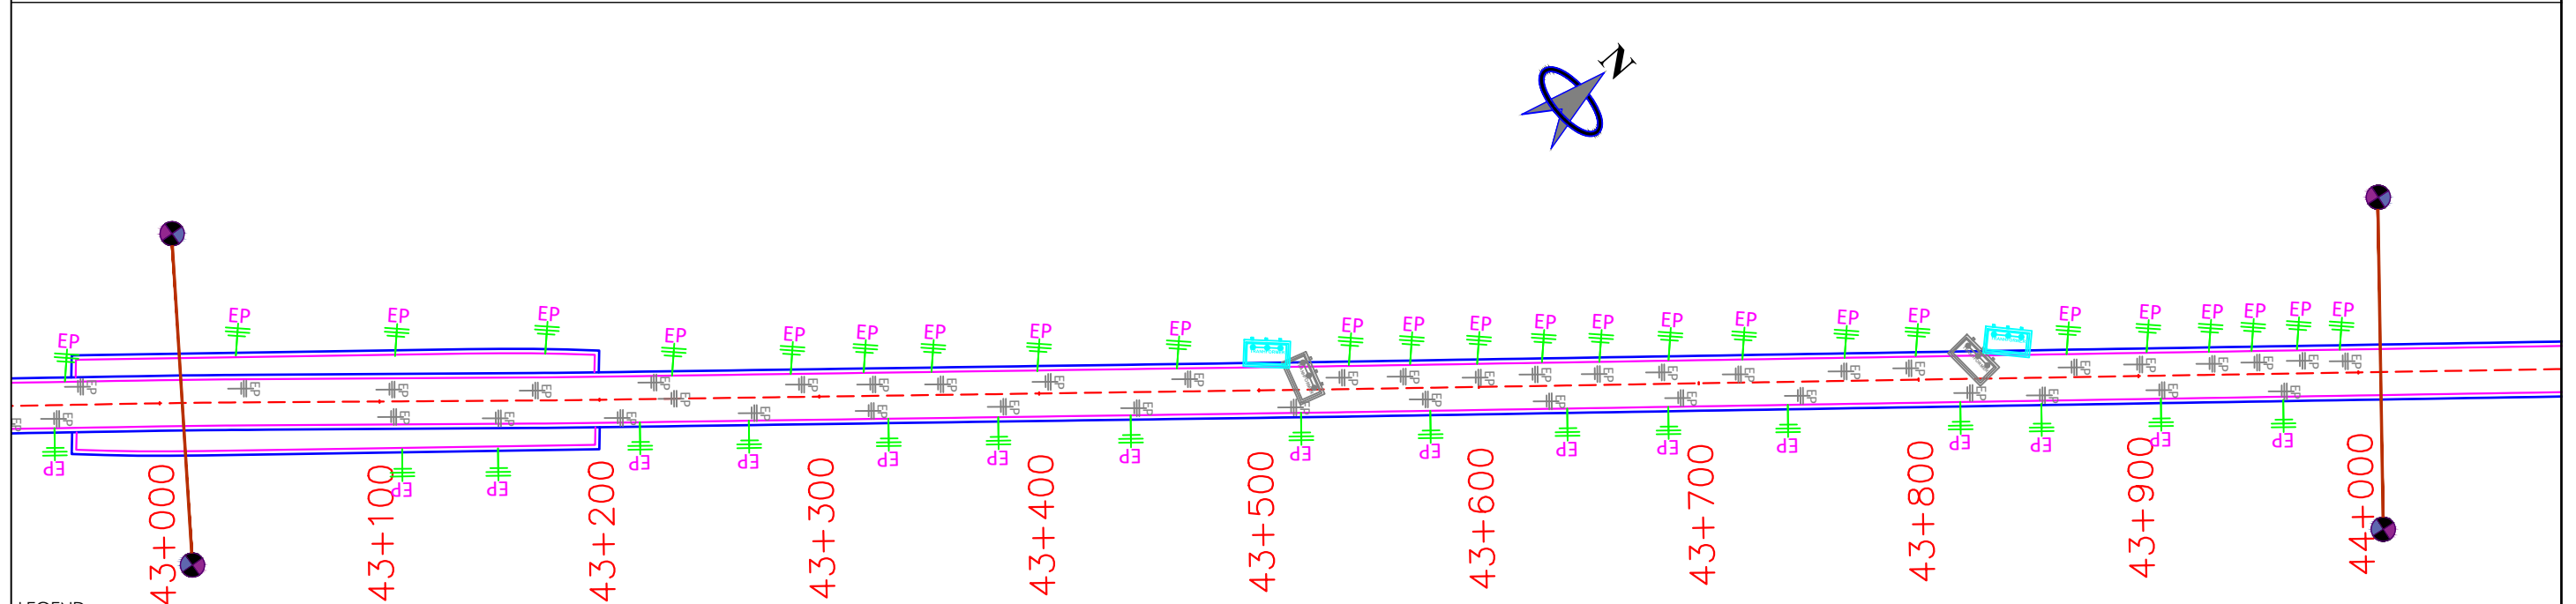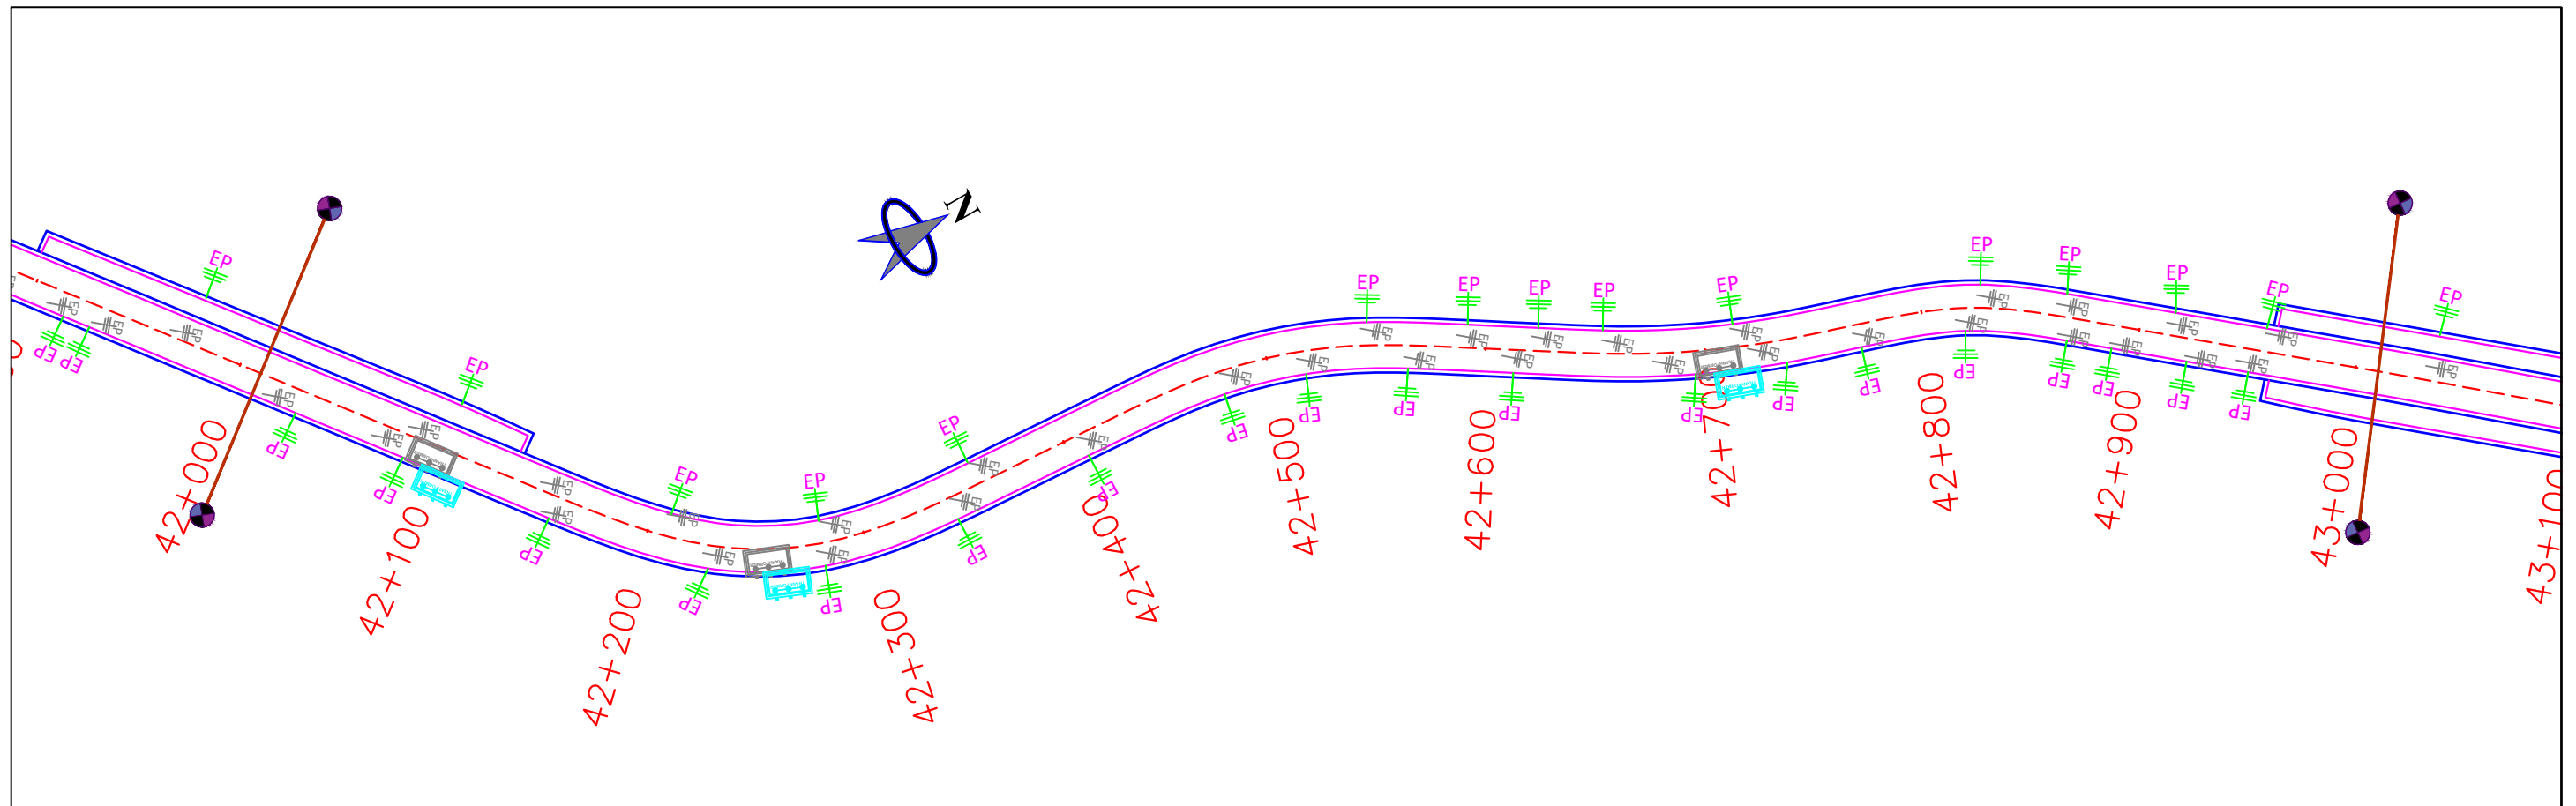

LEGEND:-

EXISTING UTILITIES	PROPOSED UTILITIES
ELECTRIC POLE	ELECTRIC POLE
HI TENSION POLE	HI TENSION POLE
TRANSFORMER	TRANSFORMER
HAND PUMP	HAND PUMP

CENTER LINE
UTILITY CORRIDOR @2m

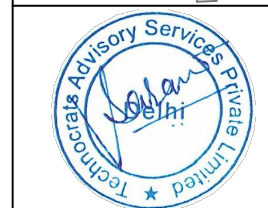

Project Title:-
Construction of Four Laning of NH-727 from Km. 4.115 to km 23.800 i/c Padrauna bypass & Two lane with paved shoulder from km 23.800 to km 46.500 along with One time improvement in 28.50 km (km 0.00 to km 4.115, km 46.500 to km 58.004 & project realignment/bypass) on Hybrid Annuity Mode (HAM) basis in the State of Uttar Pradesh



CLIENT:-

MINISTRY OF ROAD TRANSPORT & HIGHWAYS

Drawing Title:- utility Shifthing Plan			
Drawing No. :-TASPL/MORTH/DPR/PADRAUNA BYPASS/USP			
Scale :- Not to Scale			
Drm	Dgn.	Appd	Sheet :
Deepak	Fayaz Ahmad	A.K Singh	22 OF 23

CONSULTANT:-

Technocrats Advisory Services Pvt. Ltd.
68, Ajanta Apartment, 36, I.P.Extension
Patparganj, Delhi-110092

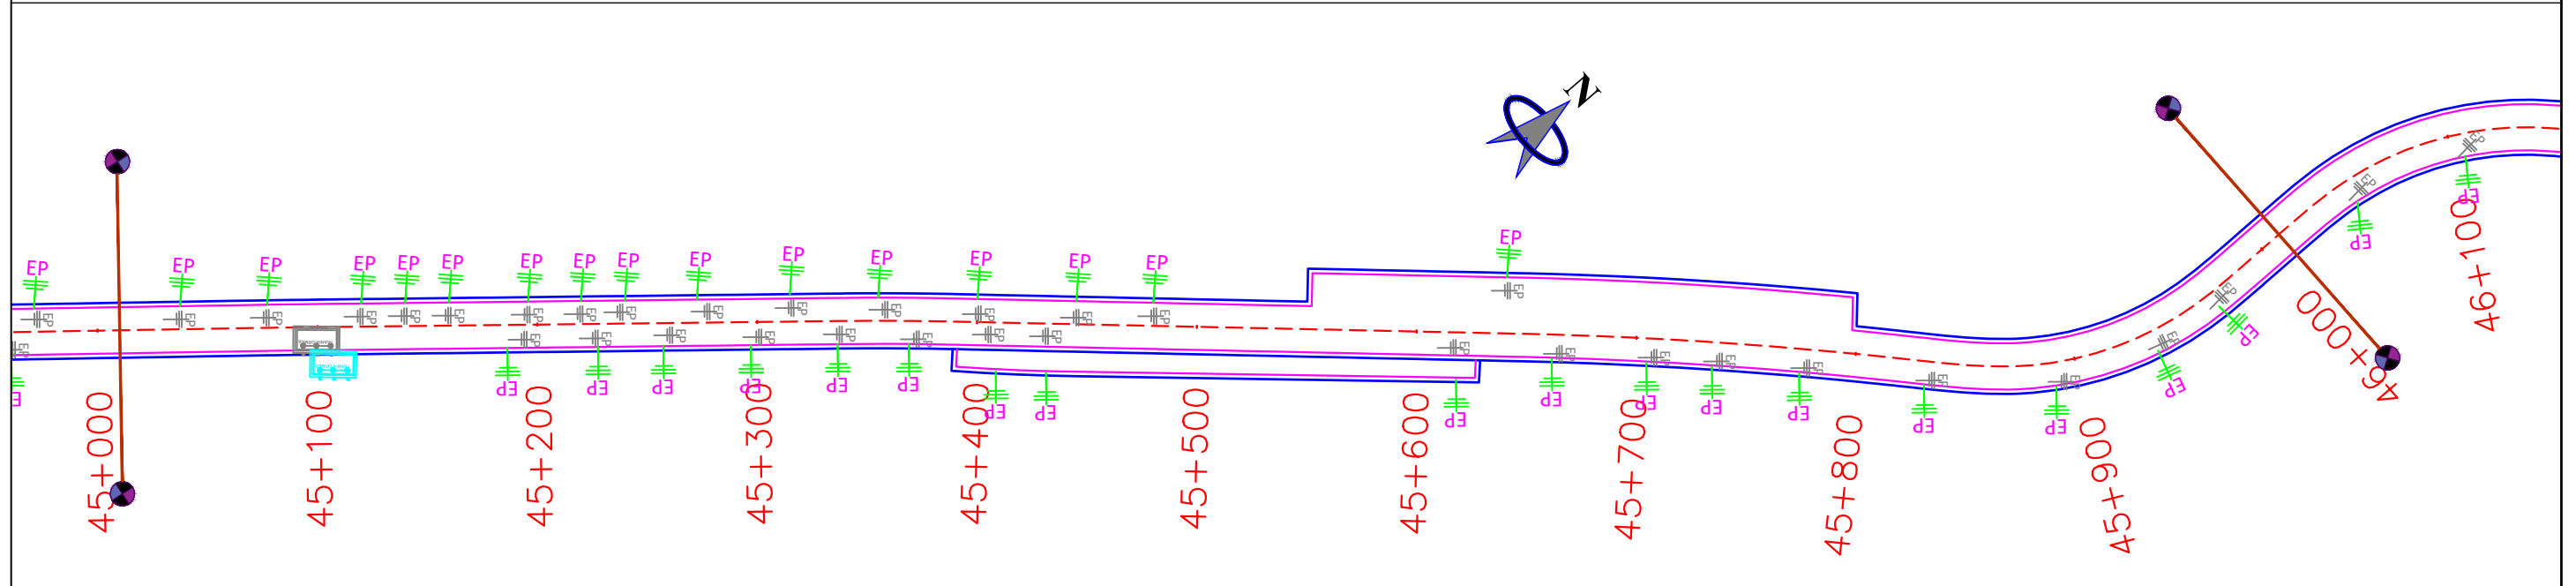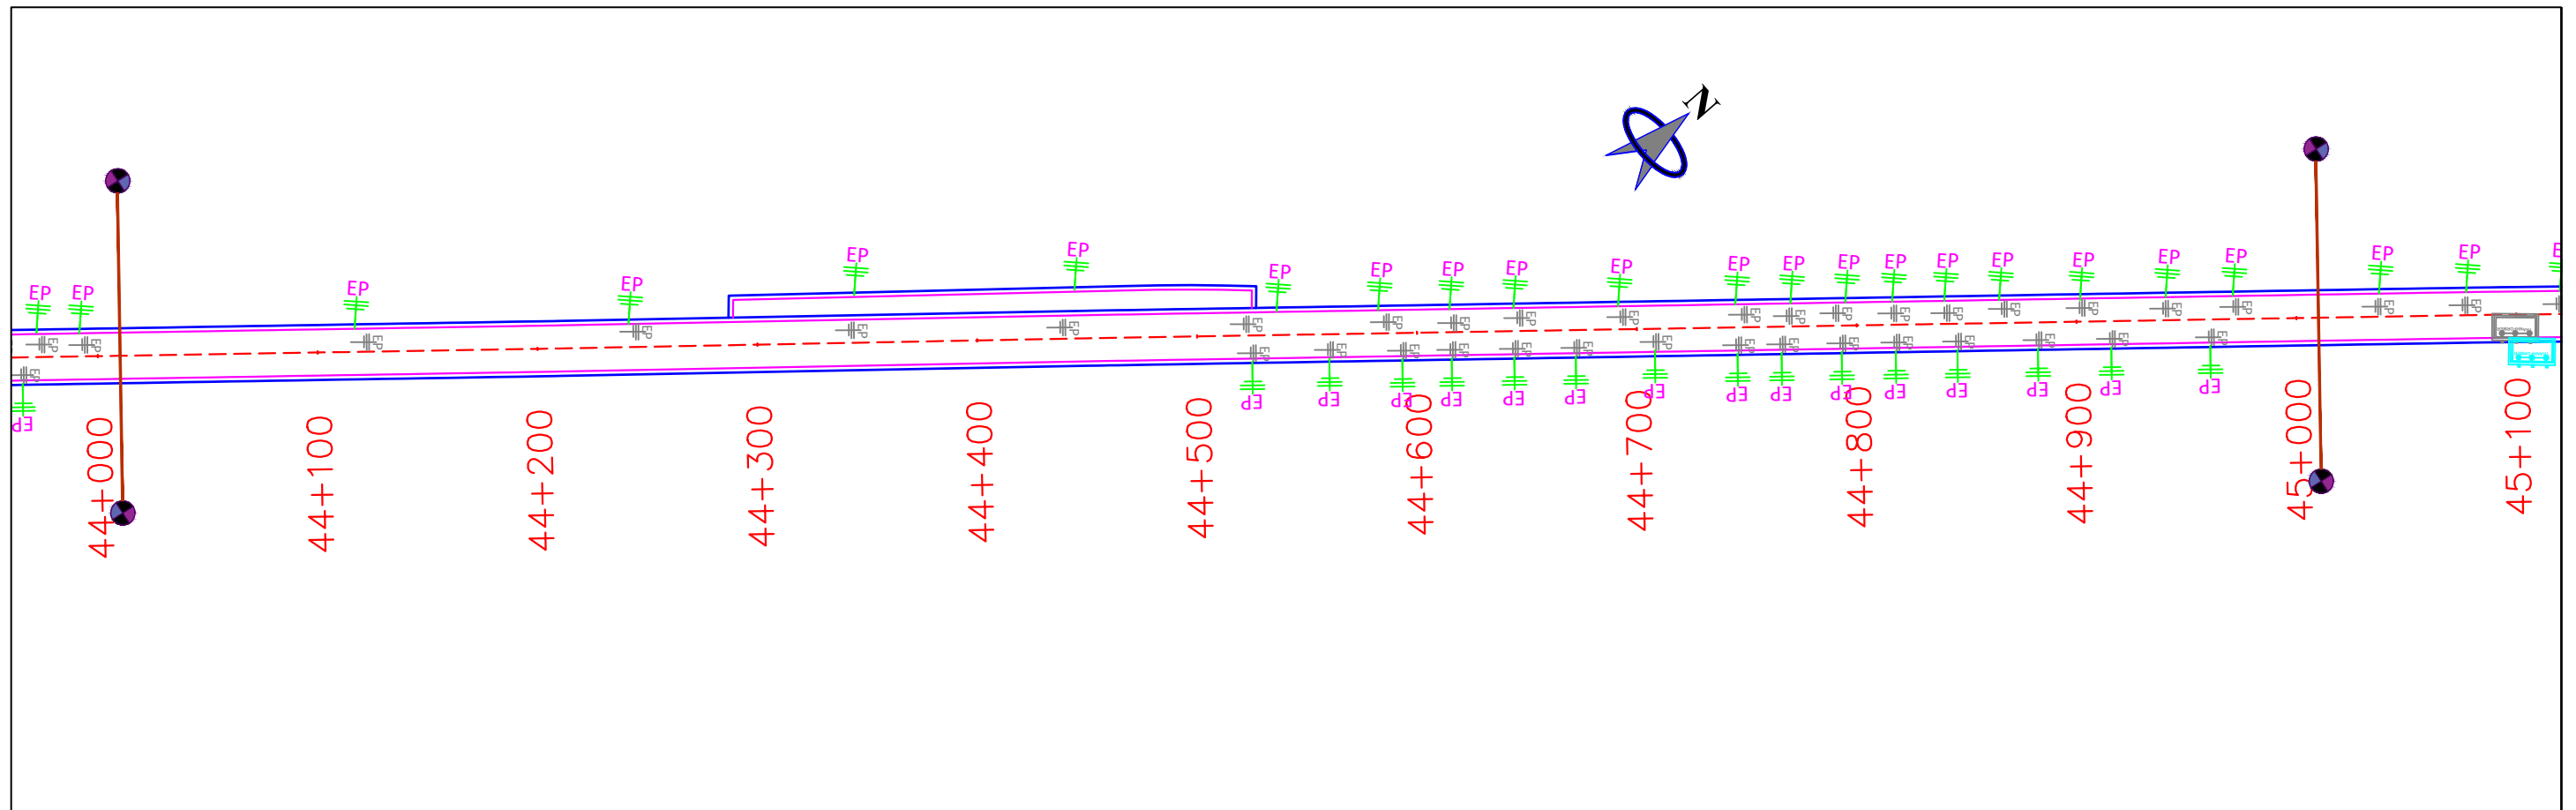

LEGEND:-

EXISTING UTILITIES	PROPOSED UTILITIES
ELECTRIC POLE	ELECTRIC POLE
HI TENSION POLE	HI TENSION POLE
TRANSFORMER	TRANSFORMER
HAND PUMP	HAND PUMP

CENTER LINE
UTILITY CORRIDOR @2m

Project Title:-
Construction of Four Laning of NH-727 from Km. 4.115 to km 23.800 i/c Padrauna bypass & Two lane with paved shoulder from km 23.800 to km 46.500 along with One time improvement in 28.50 km (km 0.00 to km 4.115, km 46.500 to km 58.004 & project realignment/bypass) on Hybrid Annuity Mode (HAM) basis in the State of Uttar Pradesh

CLIENT:-

MINISTRY OF ROAD TRANSPORT & HIGHWAYS

Drawing Title:- utility Shifting Plan

Drawing No. :- TASPL/MORTH/DPR/PADRAUNA BYPASS/USP

Scale :- Not to Scale


Drm	Dgn.	Appd	Sheet :
Deepak	Fayaz Ahmad	A.K Singh	23 OF 23

CONSULTANT:-


TASPL

Technocrats Advisory Services Pvt. Ltd.
68, Ajanta Apartment, 36, I.P.Extension
Patparganj, Delhi-110092

Ends at km 46+500
at the Border of Uttar Pradesh/Bihar at
NH-727 (formerly known as NH 28B)
connecting Kasiya & Padrauna.

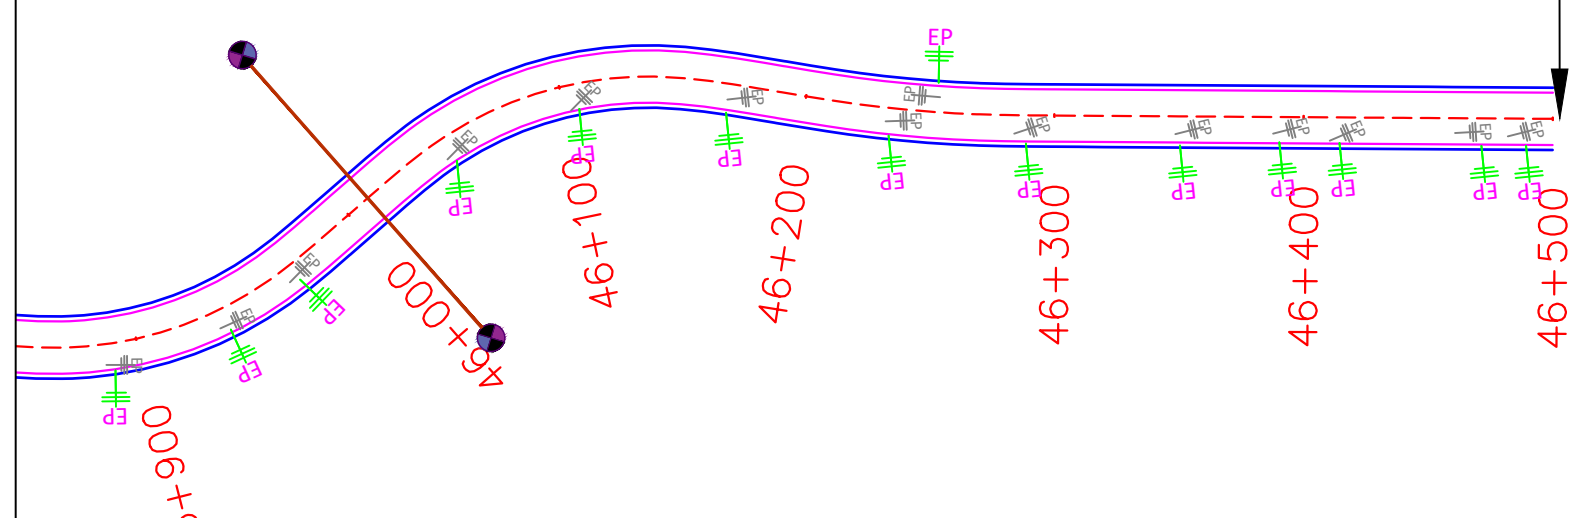

LEGEND:-	
EXISTING UTILITIES	PROPOSED UTILITIES
ELECTRIC POLE	ELECTRIC POLE
HI TENTION POLE	HI TENTION POLE
TRANSFORMER	TRANSFORMER
HAND PUMP	HAND PUMP
CENTER LINE	
UTILITY CORRIDOR @2m	

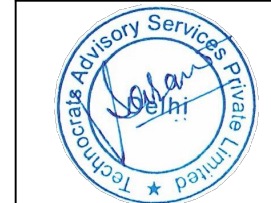

Project Title:-
Construction of Four Laning of NH-727 from Km. 4.115 to km 23.800 i/c Padrauna bypass & Two lane with paved shoulder from km 23.800 to km 46.500 along with One time improvement in 28.50 km (km 0.00 to km 4.115, km 46.500 to km 58.004 & project realignment/bypass) on Hybrid Annuity Mode (HAM) basis in the State of Uttar Pradesh

CLIENT:-

MINISTRY OF ROAD TRANSPORT & HIGHWAYS

Drawing Title:- utility Shifthing Plan			
Drawing No. :-TASPL/MORTH/DPR/PADRAUNA BYPASS/USP			
Scale :- Not to Scale			
Drn	Dgn.	Appd	Sheet :
Deepak	Fayaz Ahmad	A.K Singh	23 OF 23

CONSULTANT:-

Technocrats Advisory Services Pvt. Ltd.
68, Ajanta Apartment, 36, I.P.Extension
Patparganj, Delhi-110092