


LEGENDS




PASSING PLACES




CROSS DRAINAGE


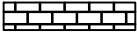



PROTECTION WORKS

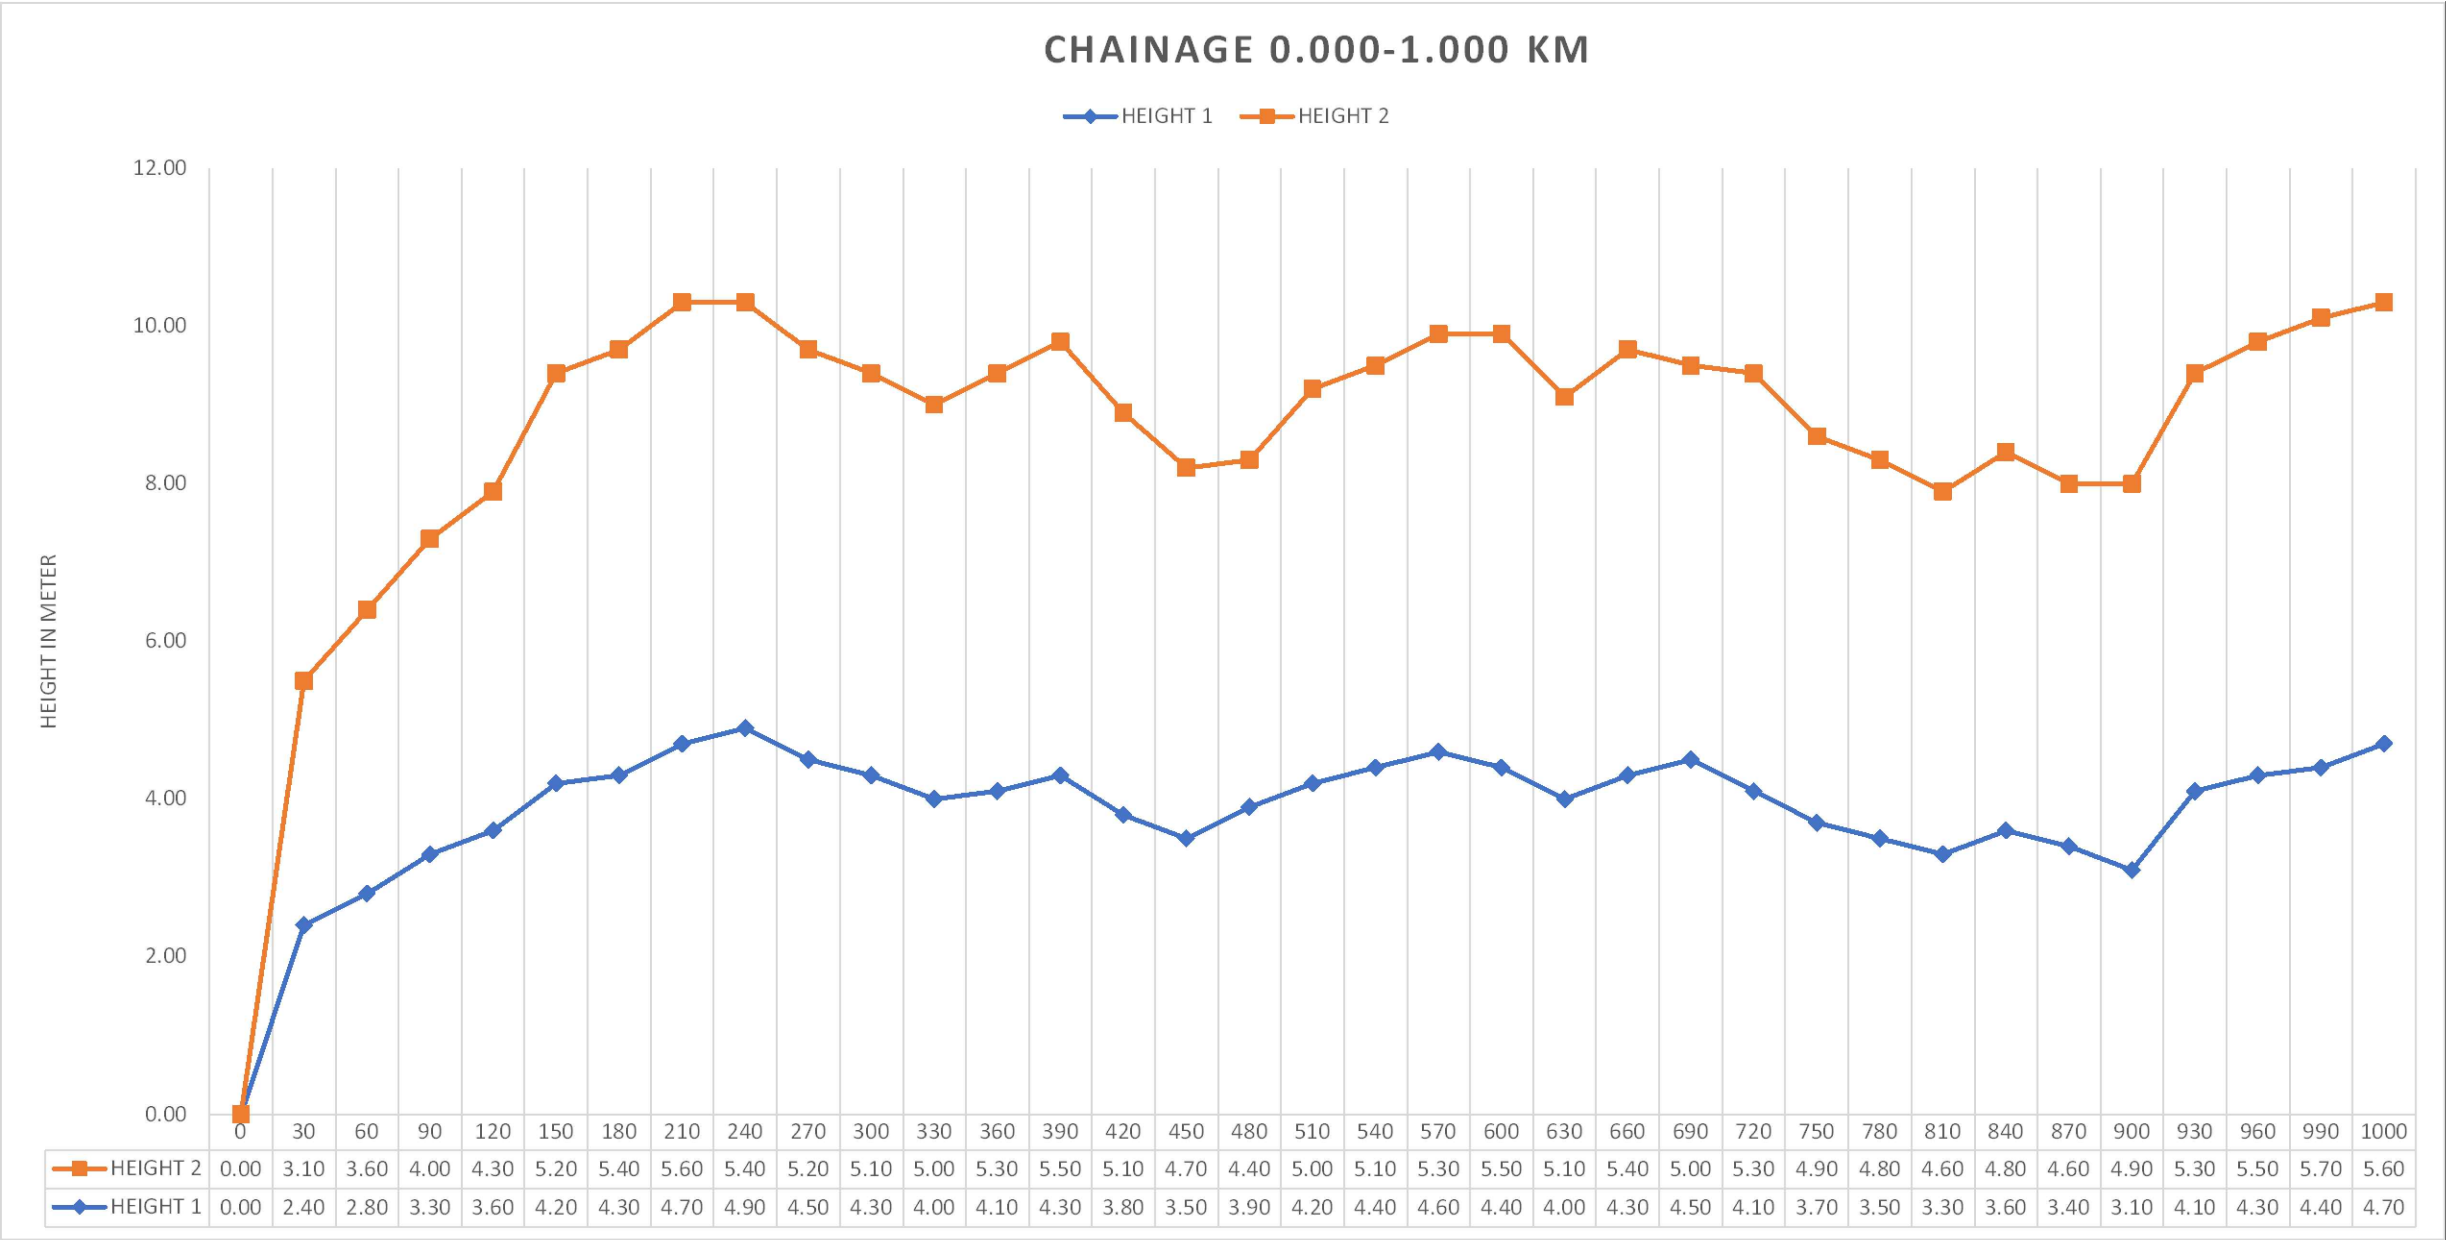


GOVERNMENT OF NAGALAND PUBLIC WORKS DEPARTMENT (ROADS & BRIDGES)	Office of the Executive Engineer Zunheboto Division Zunheboto Dist. ; Nagaland	Name of Work	Chainage	Drawing Title	All dimensions are in meter (m)	
		Improvement of Road from Tizu Bridge to Satoi Hq. (Length= 20Km, under CRIF Scheme).	0.00 - 1.00 KM	Plan & Longitudinal Section	PWD (R&B) Zunheboto Div.	
					Date	Scale
					May 2026	Not To Scale

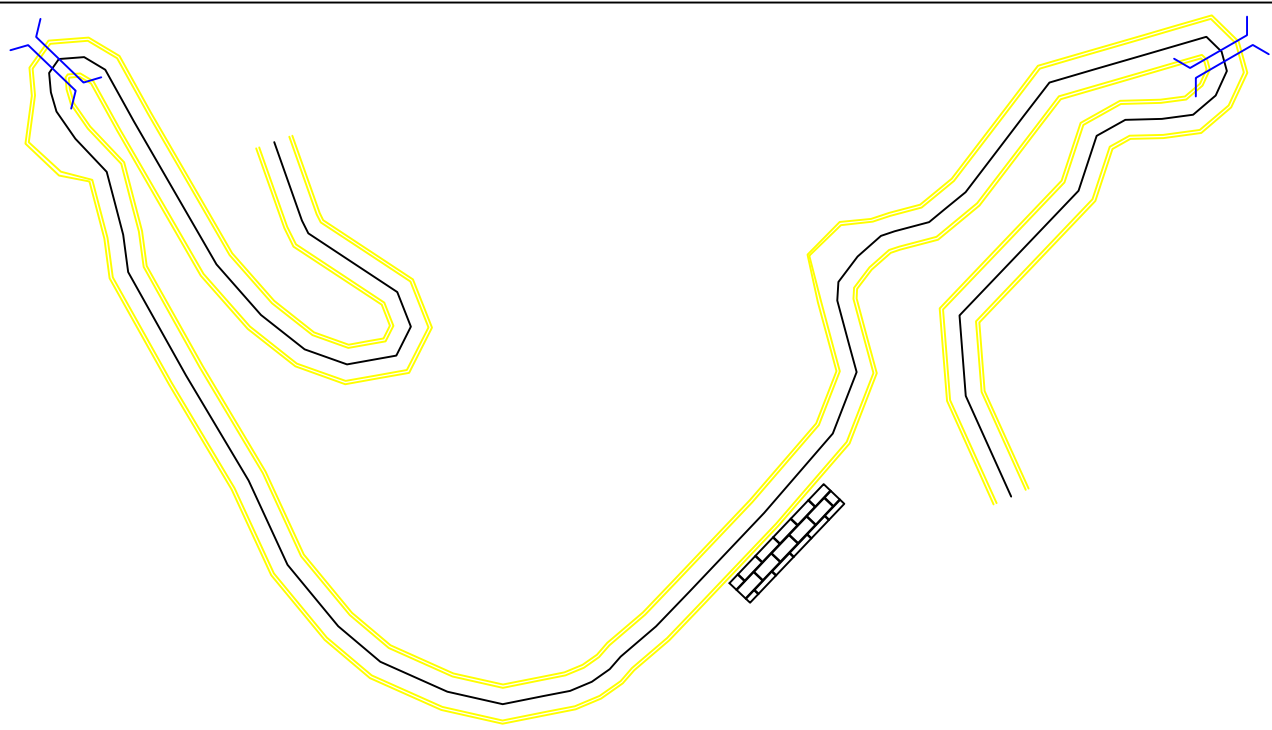

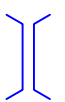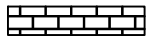
<u>LEGENDS</u>	
	PASSING PLACES
	CROSS DRAINAGE
	PROTECTION WORKS

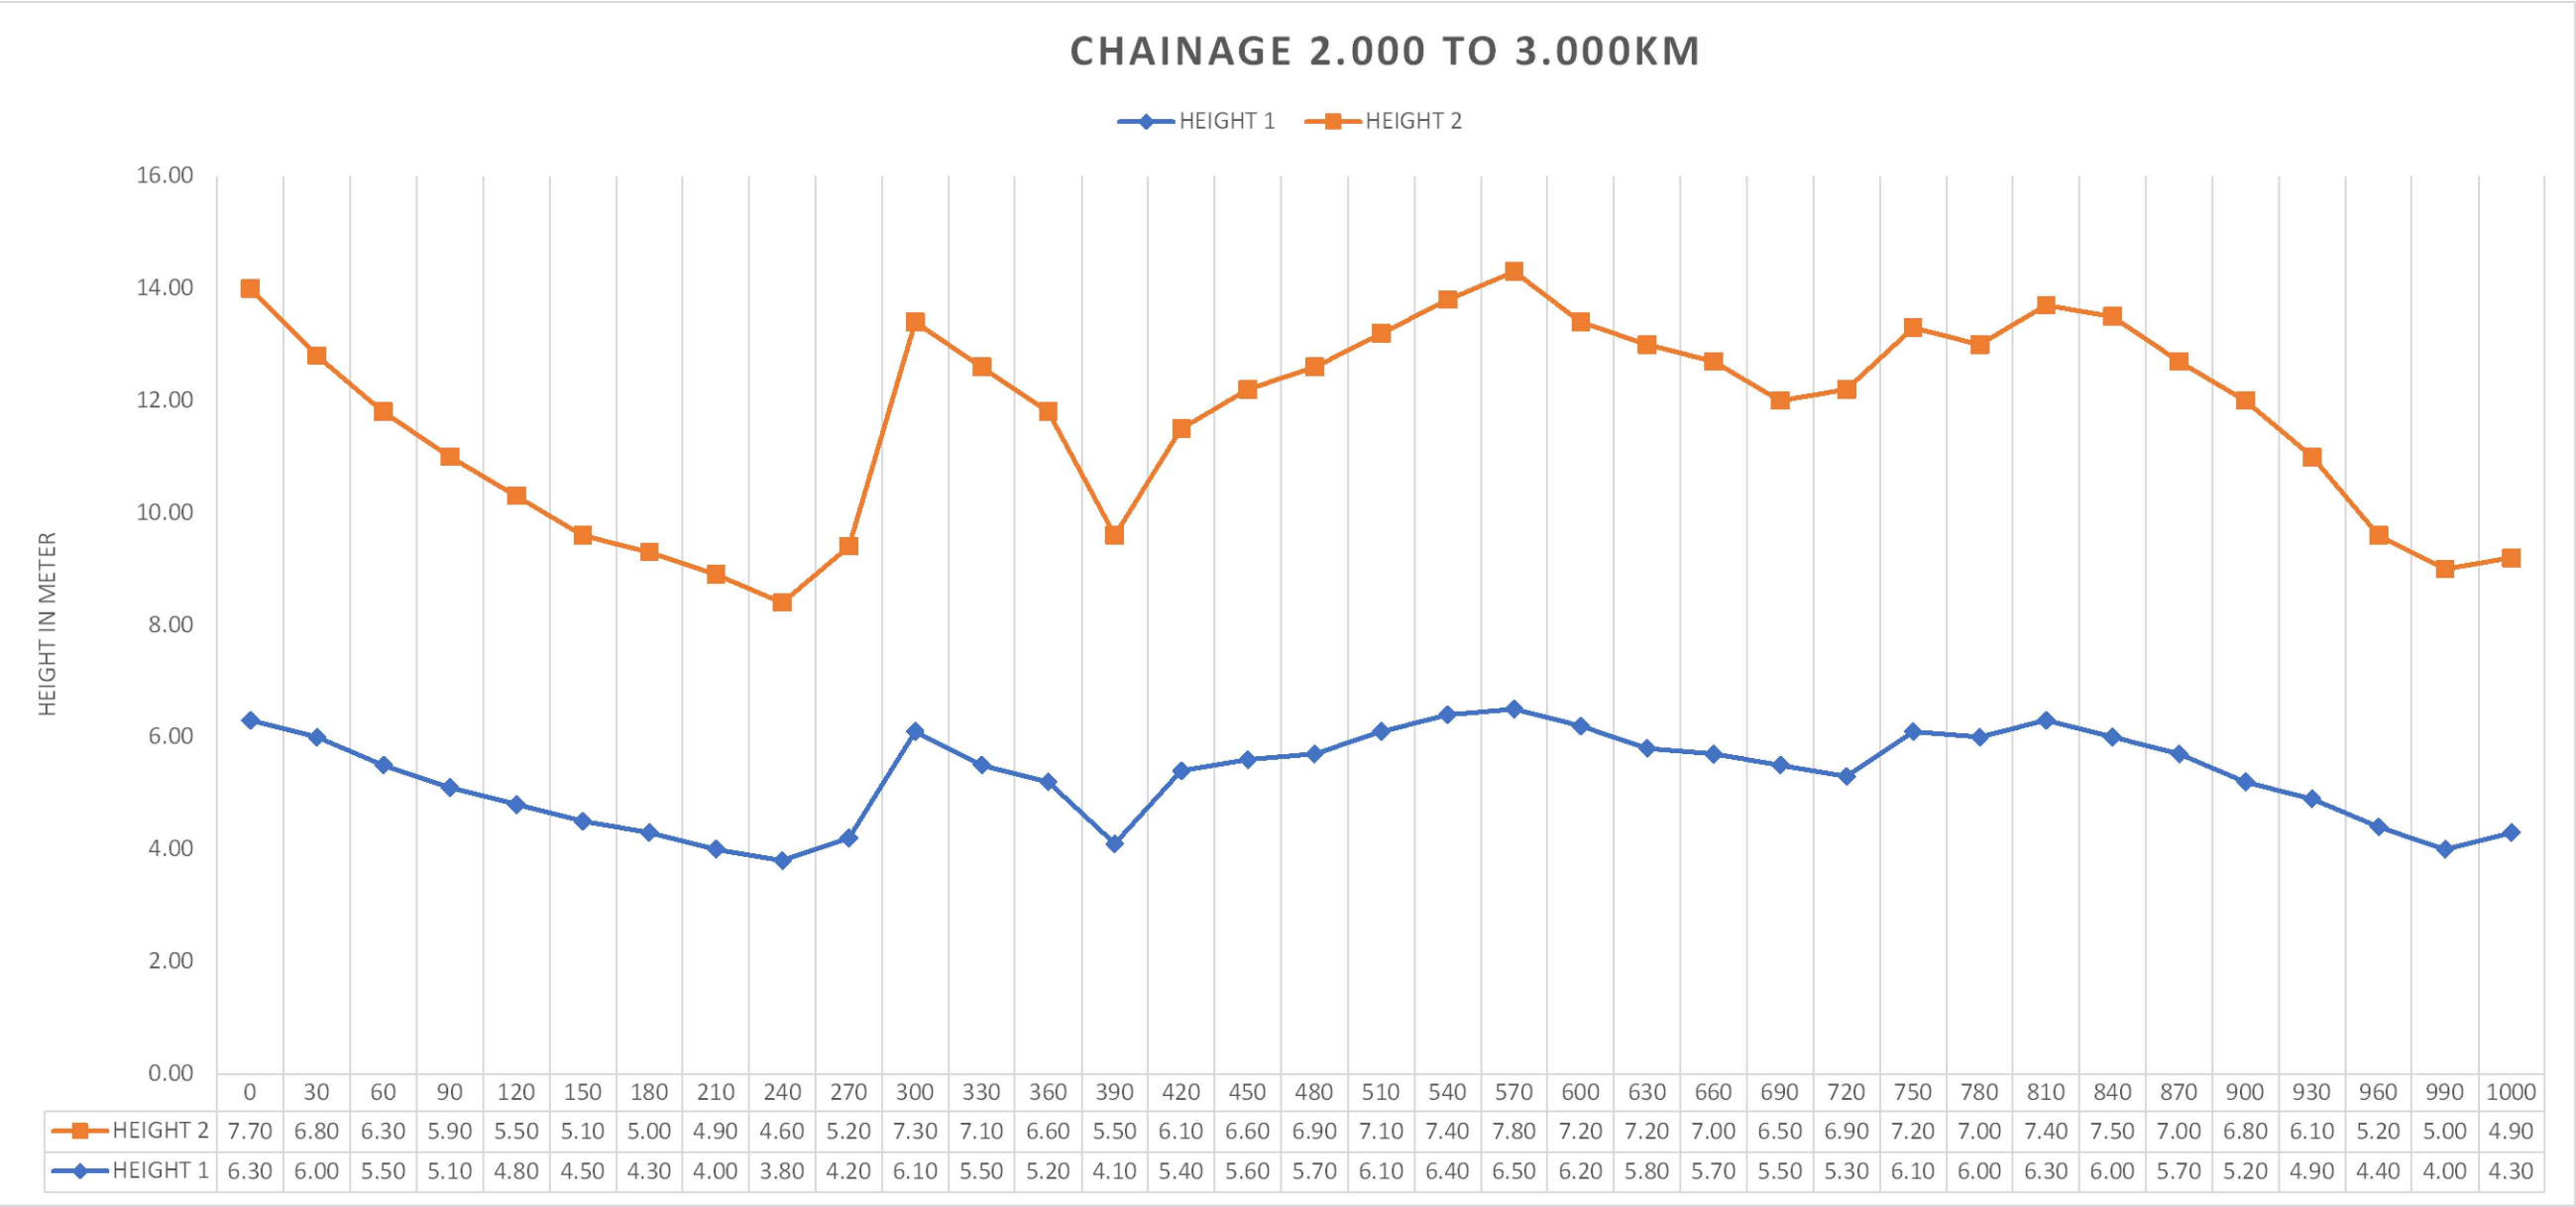


GOVERNMENT OF NAGALAND PUBLIC WORKS DEPARTMENT (ROADS & BRIDGES)	Office of the Executive Engineer Zunheboto Division Zunheboto Dist. ; Nagaland	Name of Work	Chainage	Drawing Title	All dimensions are in meter (m)	
		Improvement of Road from Tizu Bridge to Satoi Hq. (Length= 20Km, under CRIF Scheme).	2.00 - 3.00 KM	Plan & Longitudinal Section	PWD (R&B) Zunheboto Div.	
					Date	Scale
					May 2026	Not To Scale

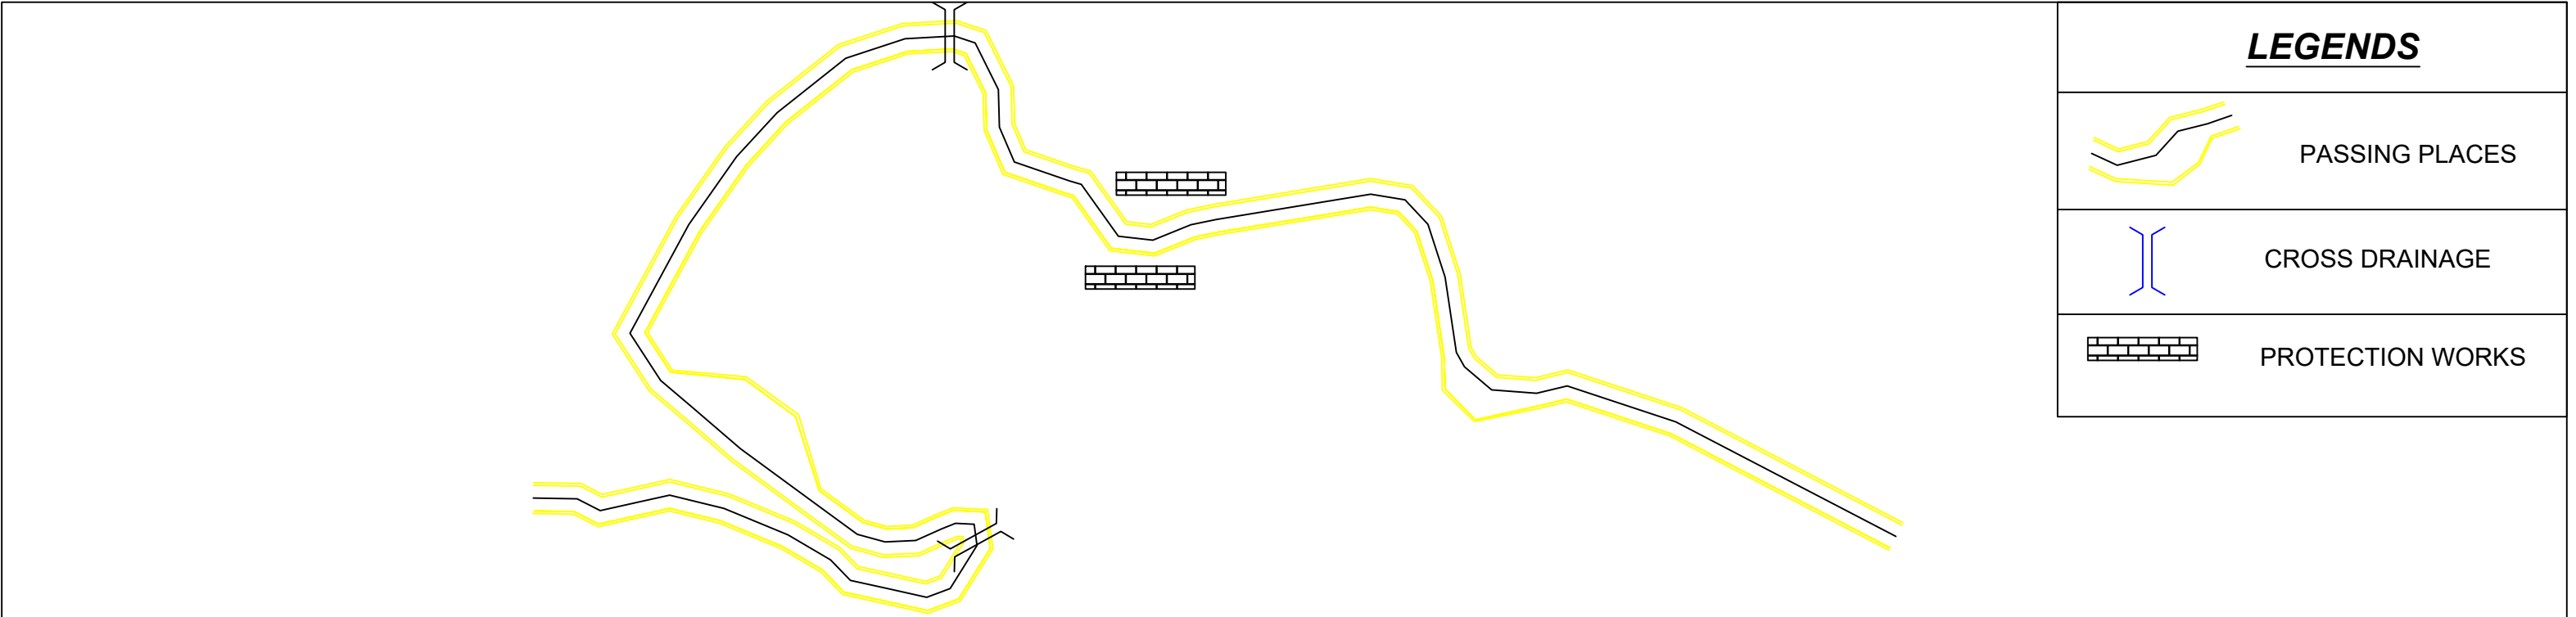


<u>LEGENDS</u>	
	PASSING PLACES
	CROSS DRAINAGE
	PROTECTION WORKS

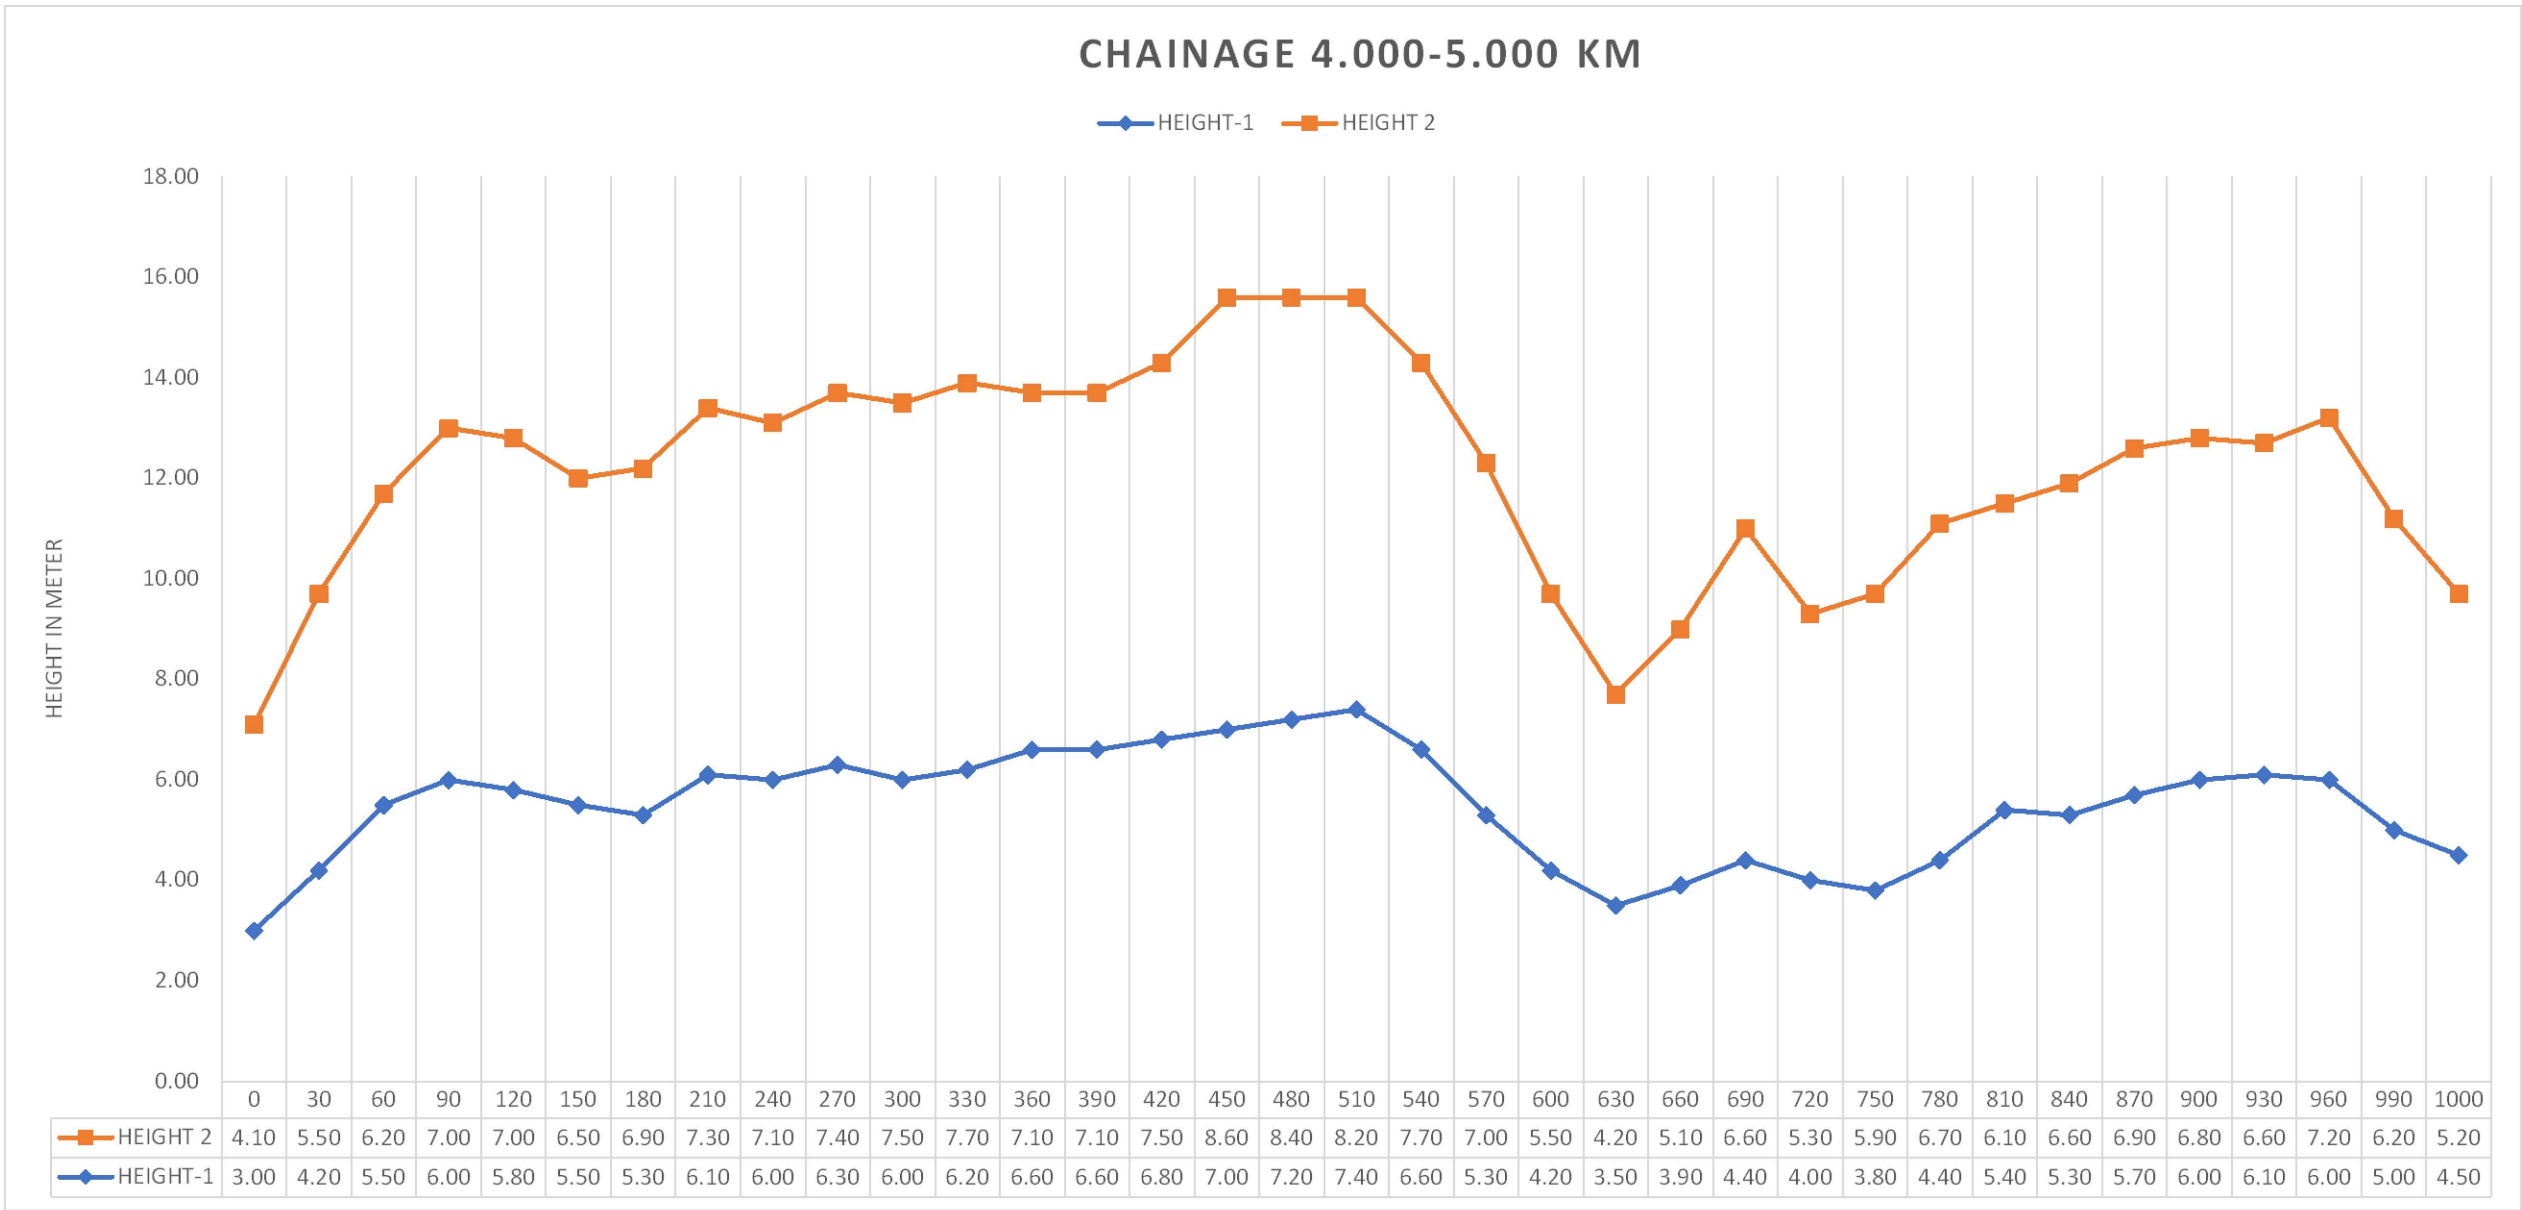


GOVERNMENT OF NAGALAND PUBLIC WORKS DEPARTMENT (ROADS & BRIDGES)	Office of the Executive Engineer Zunheboto Division Zunheboto Dist. ; Nagaland	Name of Work	Chainage	Drawing Title	All dimensions are in meter (m)	
		Improvement of Road from Tizu Bridge to Satoi Hq. (Length= 20Km, under CRIF Scheme).	4.00 - 5.00 KM	Plan & Longitudinal Section	PWD (R&B) Zunheboto Div.	
					Date	Scale
					May 2026	Not To Scale


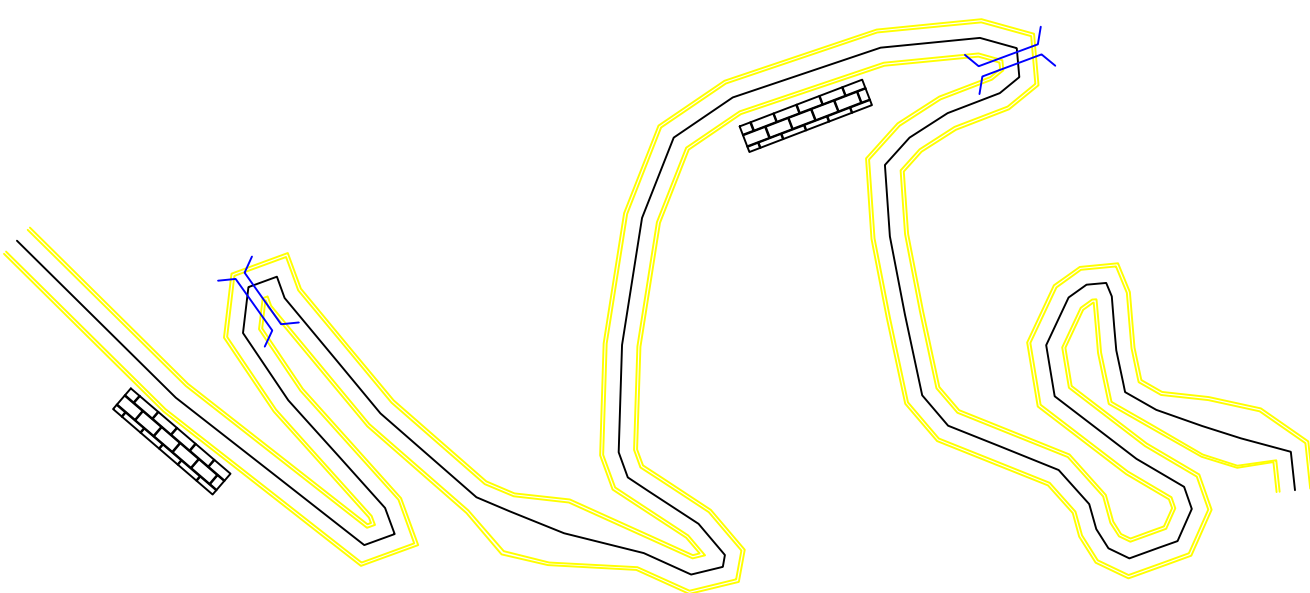



<u>LEGENDS</u>	
	PASSING PLACES
	CROSS DRAINAGE
	PROTECTION WORKS

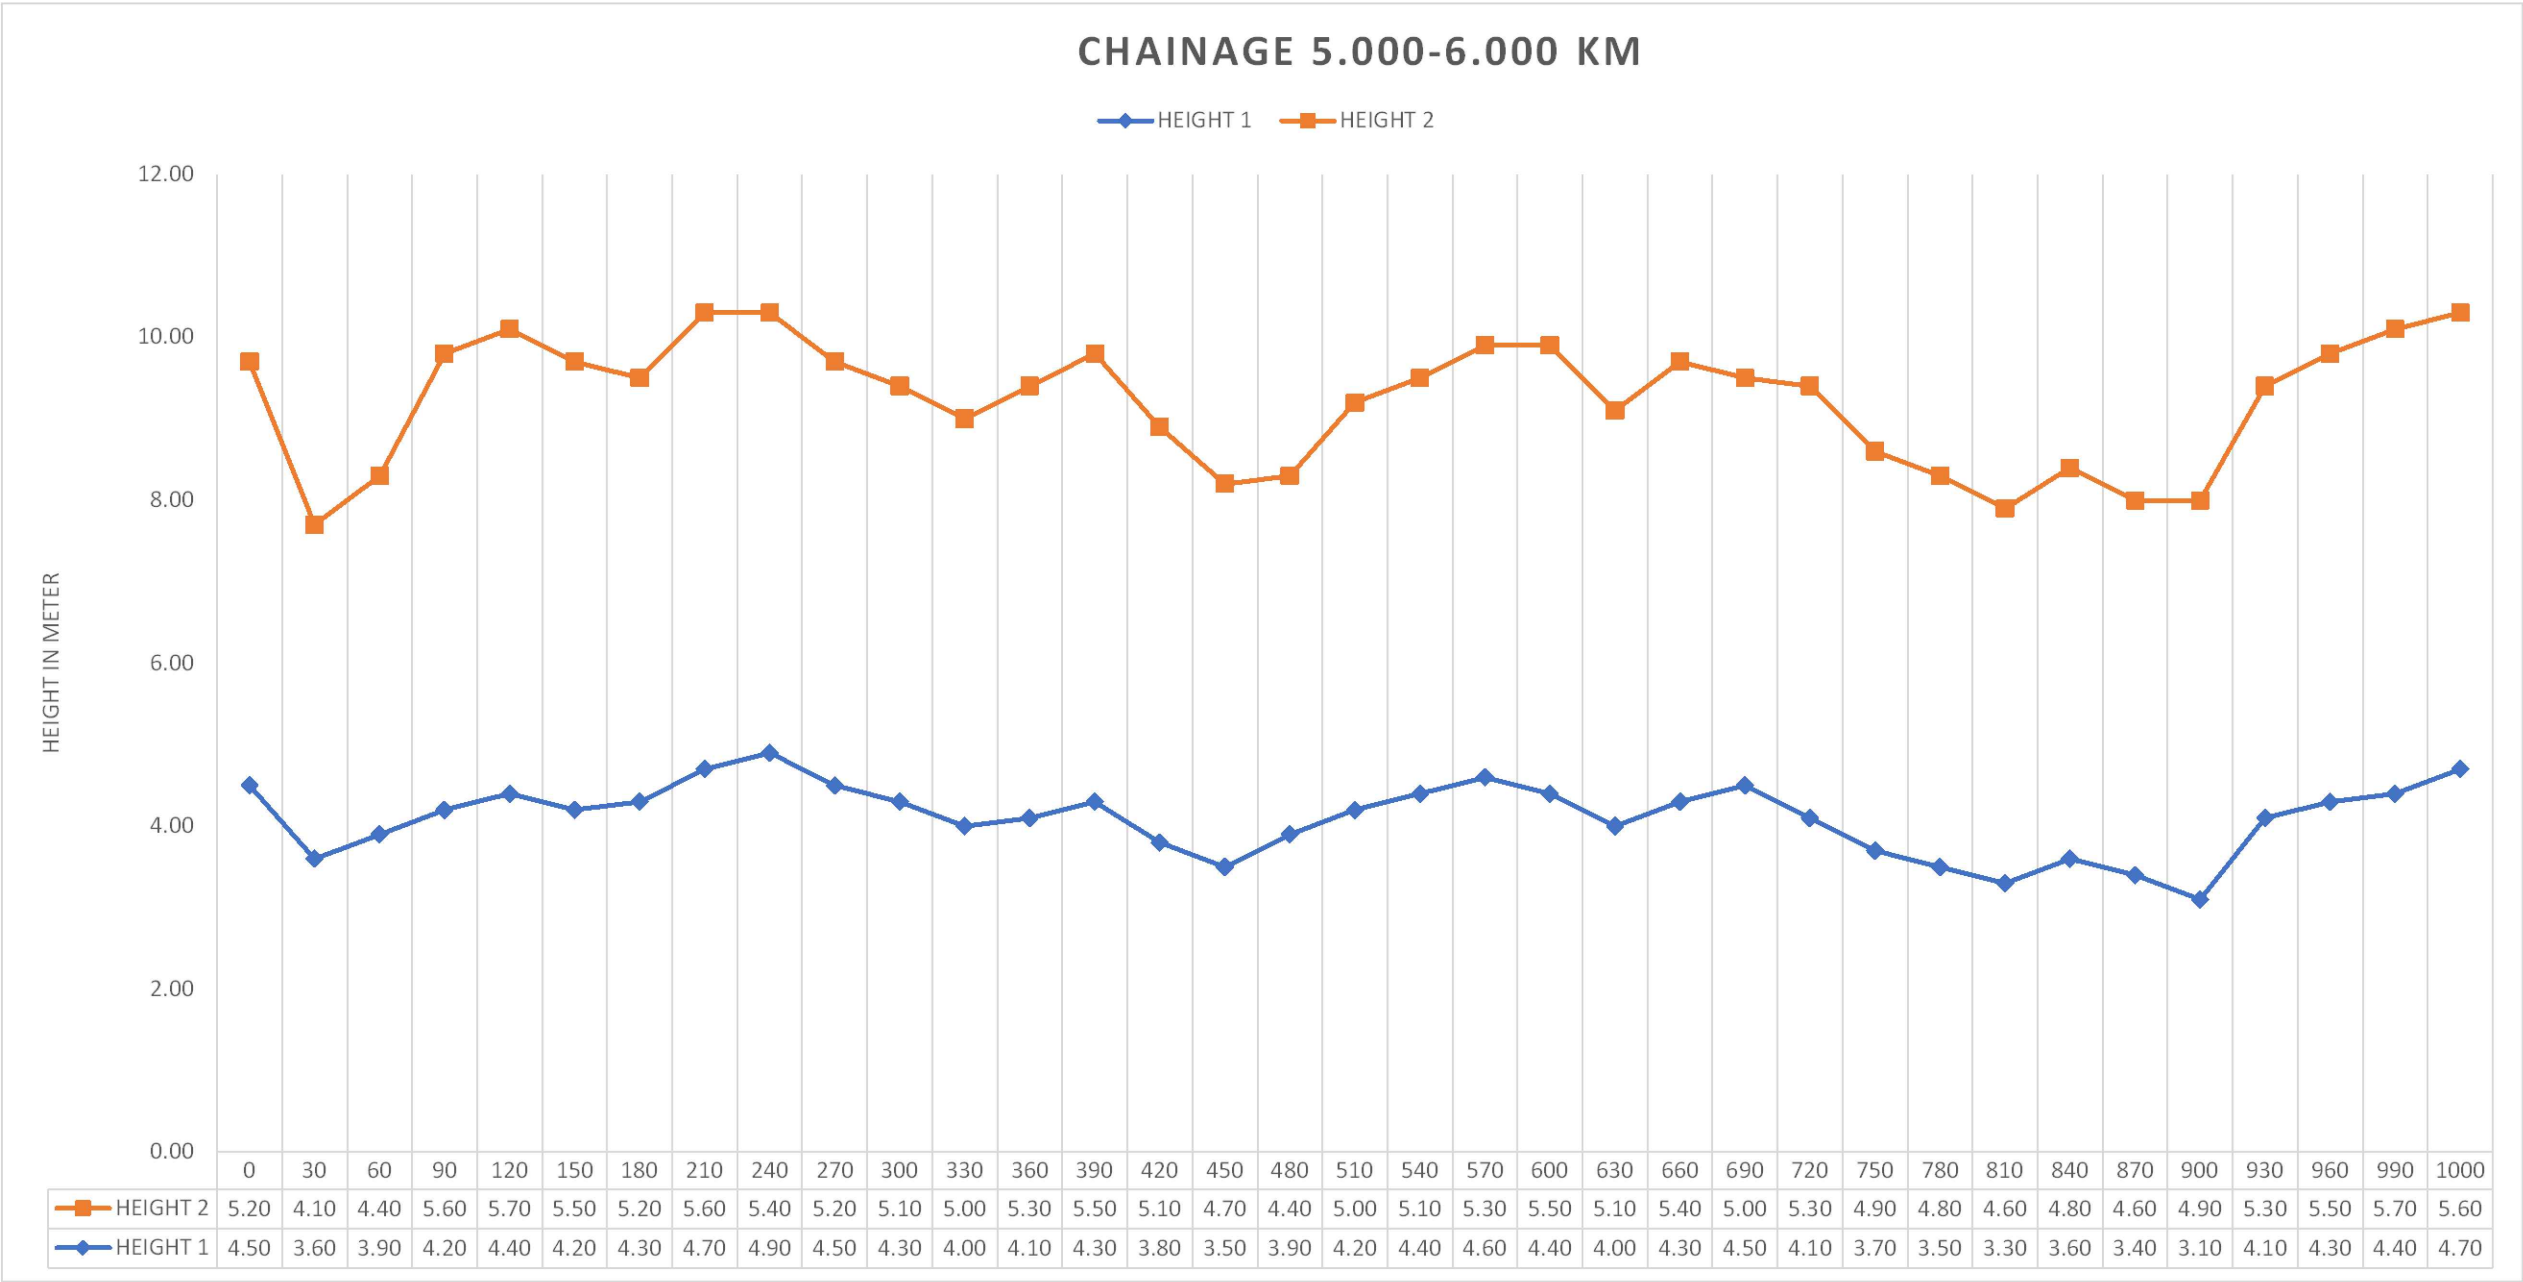


GOVERNMENT OF NAGALAND PUBLIC WORKS DEPARTMENT (ROADS & BRIDGES)	Office of the Executive Engineer Zunheboto Division Zunheboto Dist. ; Nagaland	Name of Work	Chainage	Drawing Title	All dimensions are in meter (m)	
		Improvement of Road from Tizu Bridge to Satoi Hq. (Length= 20Km, under CRIF Scheme).	5.00 - 6.00 KM	Plan & Longitudinal Section	PWD (R&B) Zunheboto Div.	
					Date	Scale
					May 2026	Not To Scale


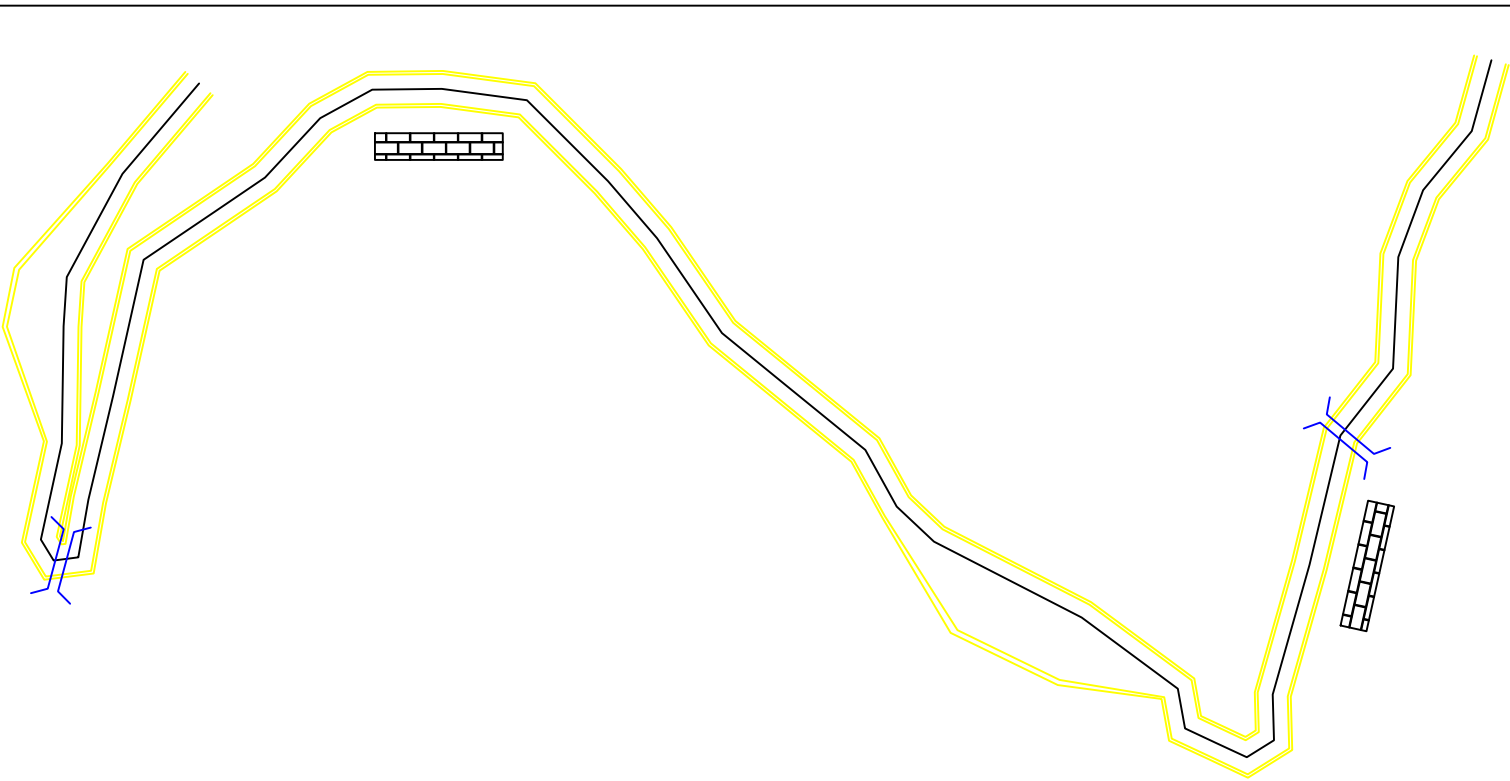


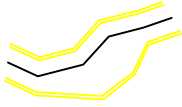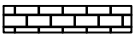
LEGENDS	
	PASSING PLACES
	CROSS DRAINAGE
	PROTECTION WORKS

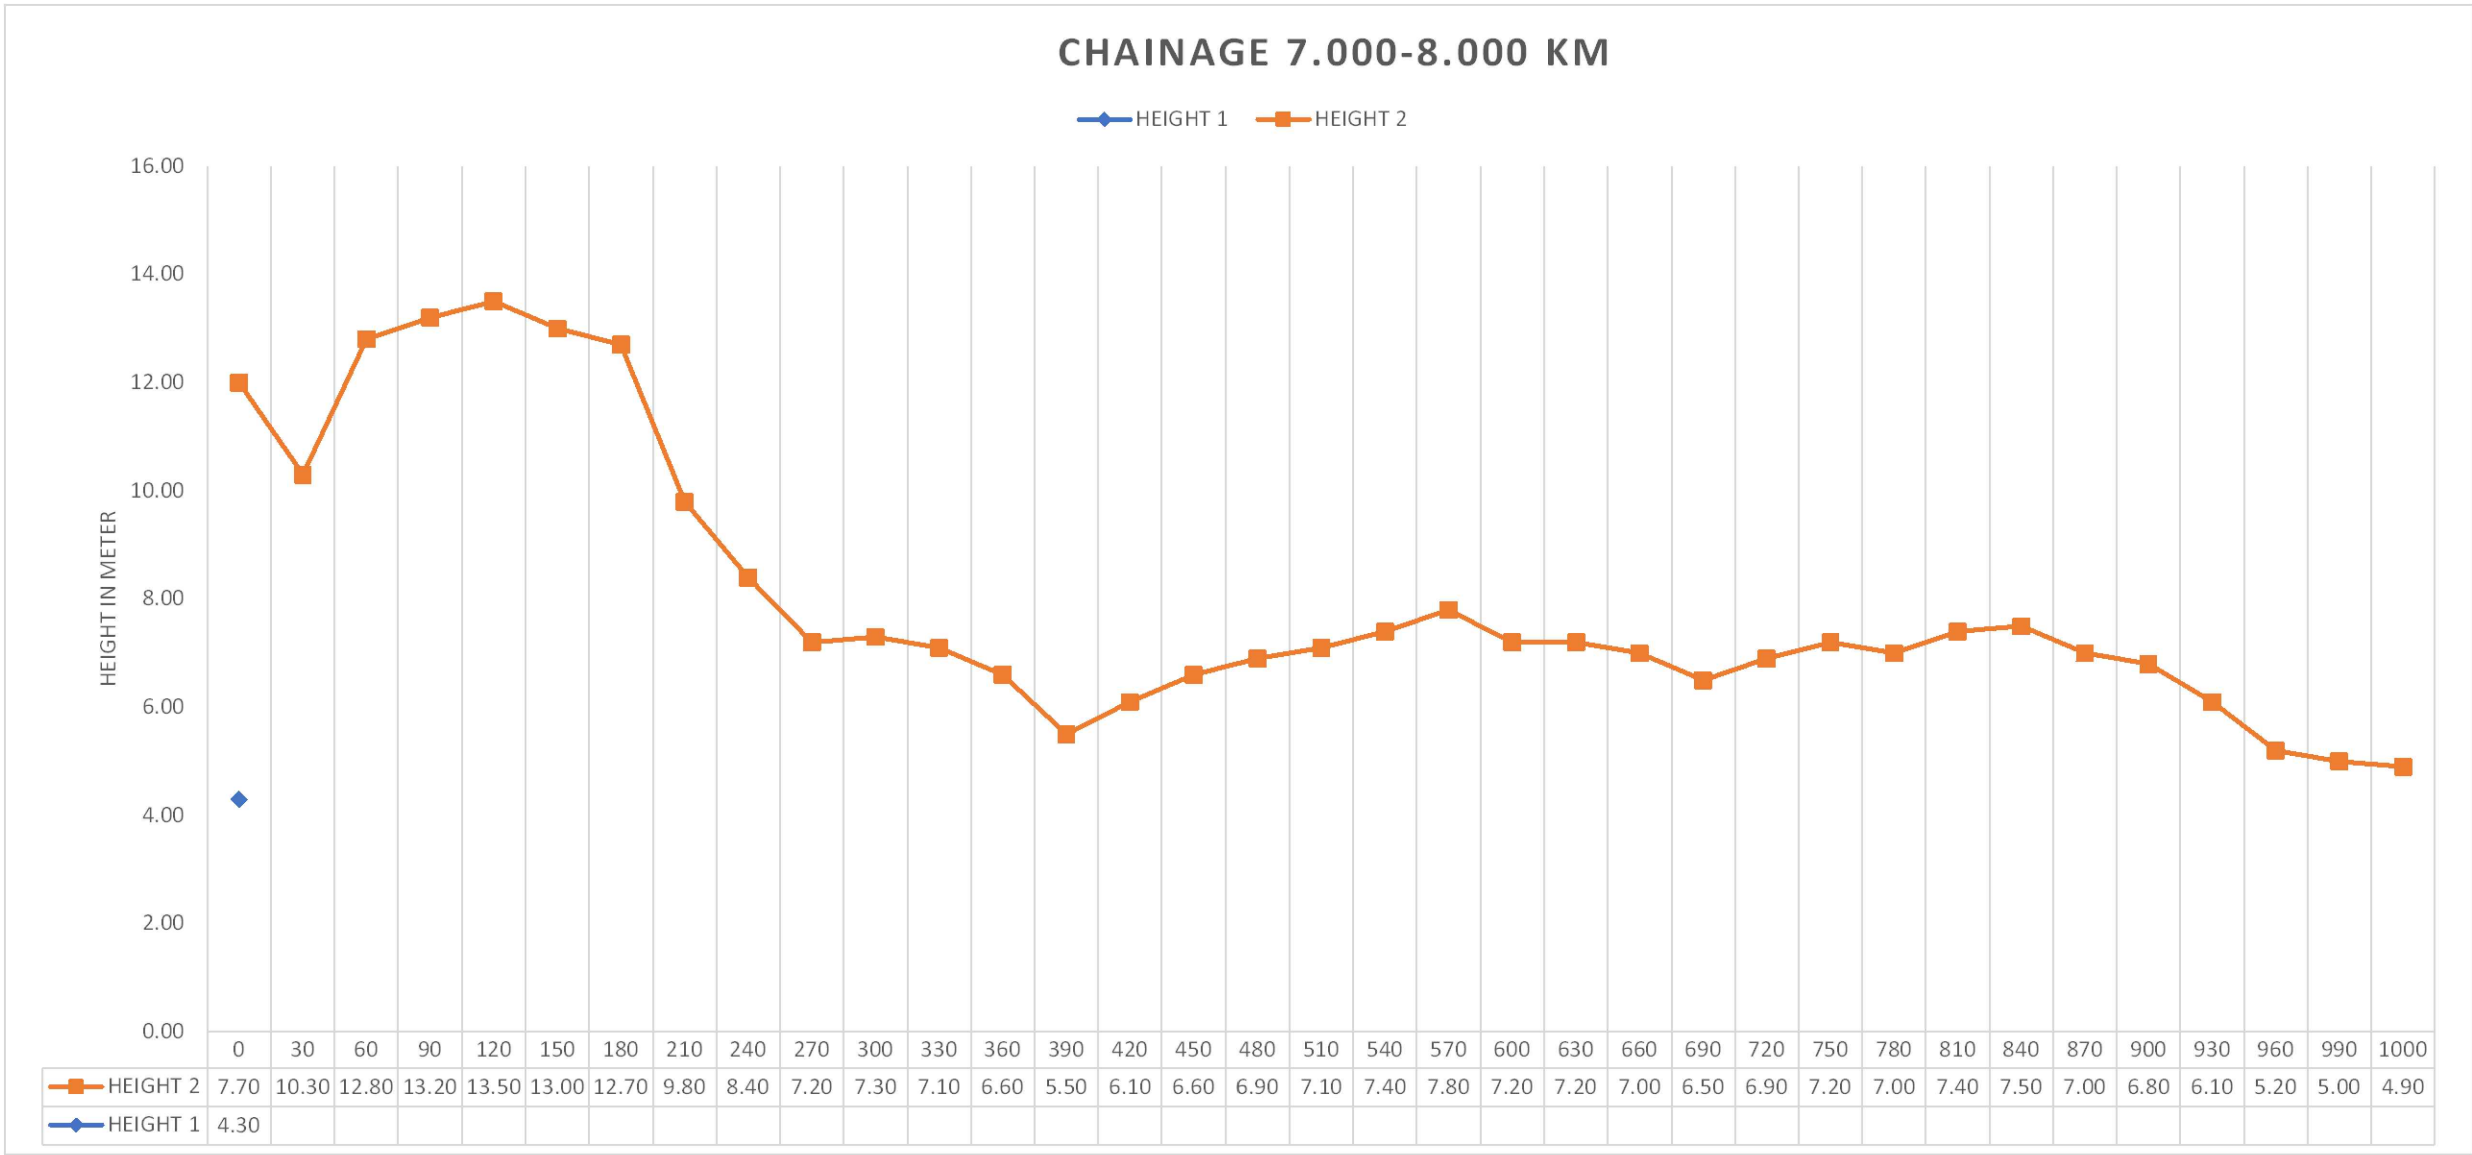



GOVERNMENT OF NAGALAND PUBLIC WORKS DEPARTMENT (ROADS & BRIDGES)	Office of the Executive Engineer Zunheboto Division Zunheboto Dist. ; Nagaland	Name of Work	Chainage	Drawing Title	PWD (R&B) Zunheboto Div.	
		Improvement of Road from Tizu Bridge to Satoi Hq. (Length= 20Km, under CRIF Scheme).	7.00 - 8.00 KM	Plan & Longitudinal Section	Date	Scale
					May 2026	Not To Scale

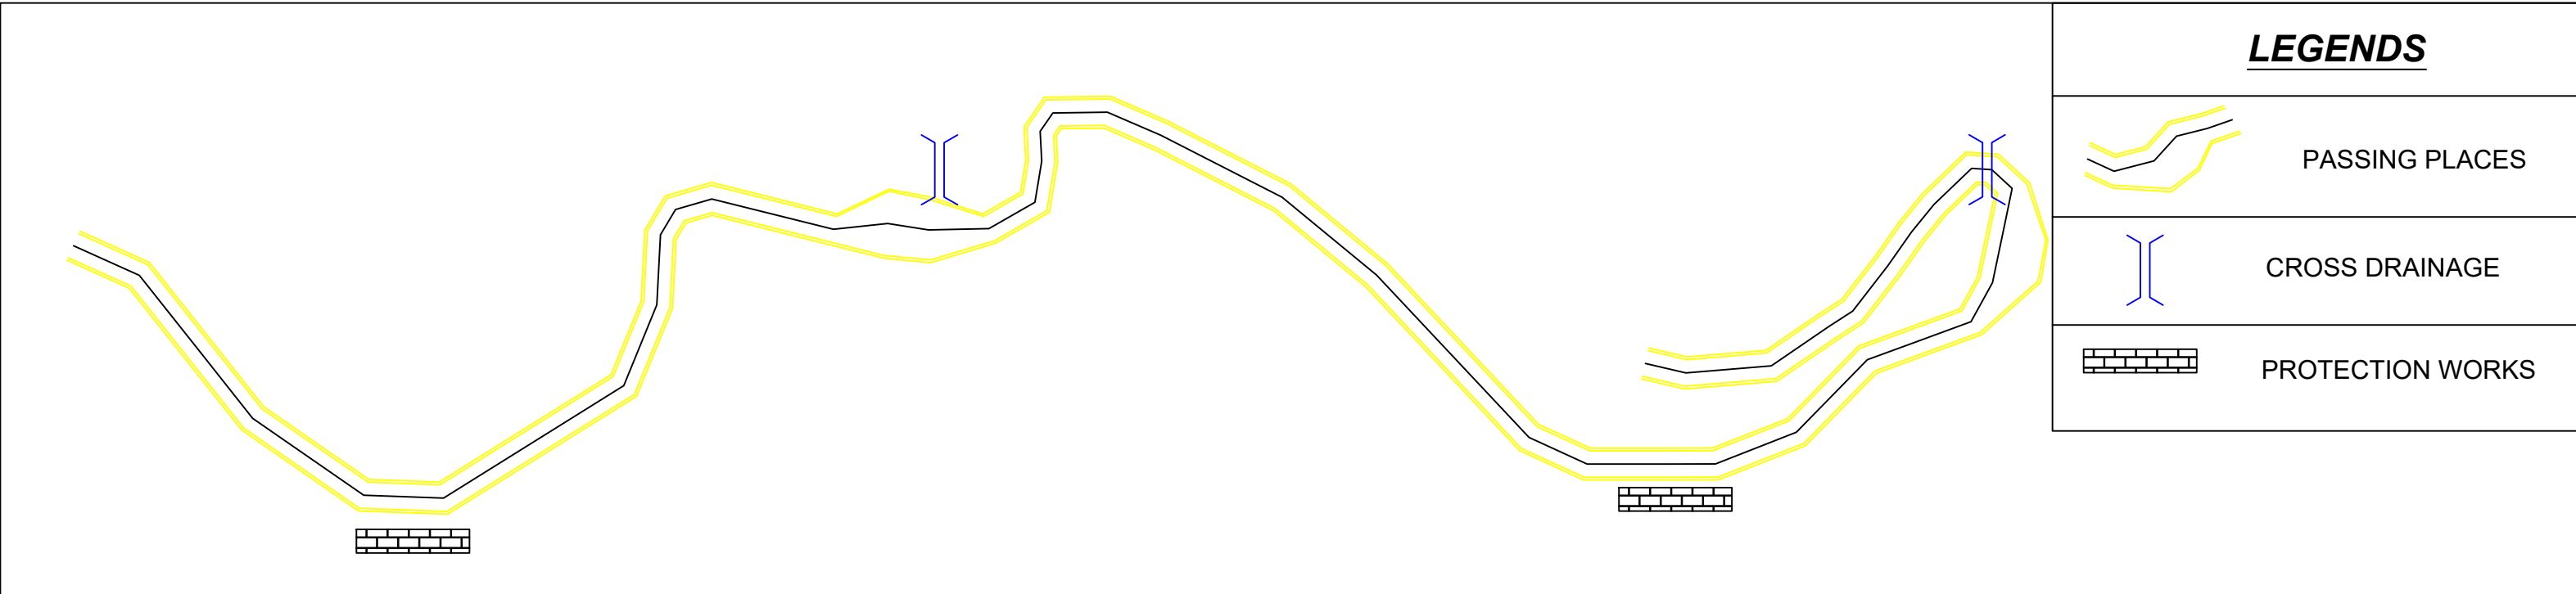

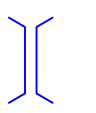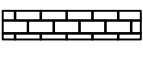
LEGENDS	
	PASSING PLACES
	CROSS DRAINAGE
	PROTECTION WORKS

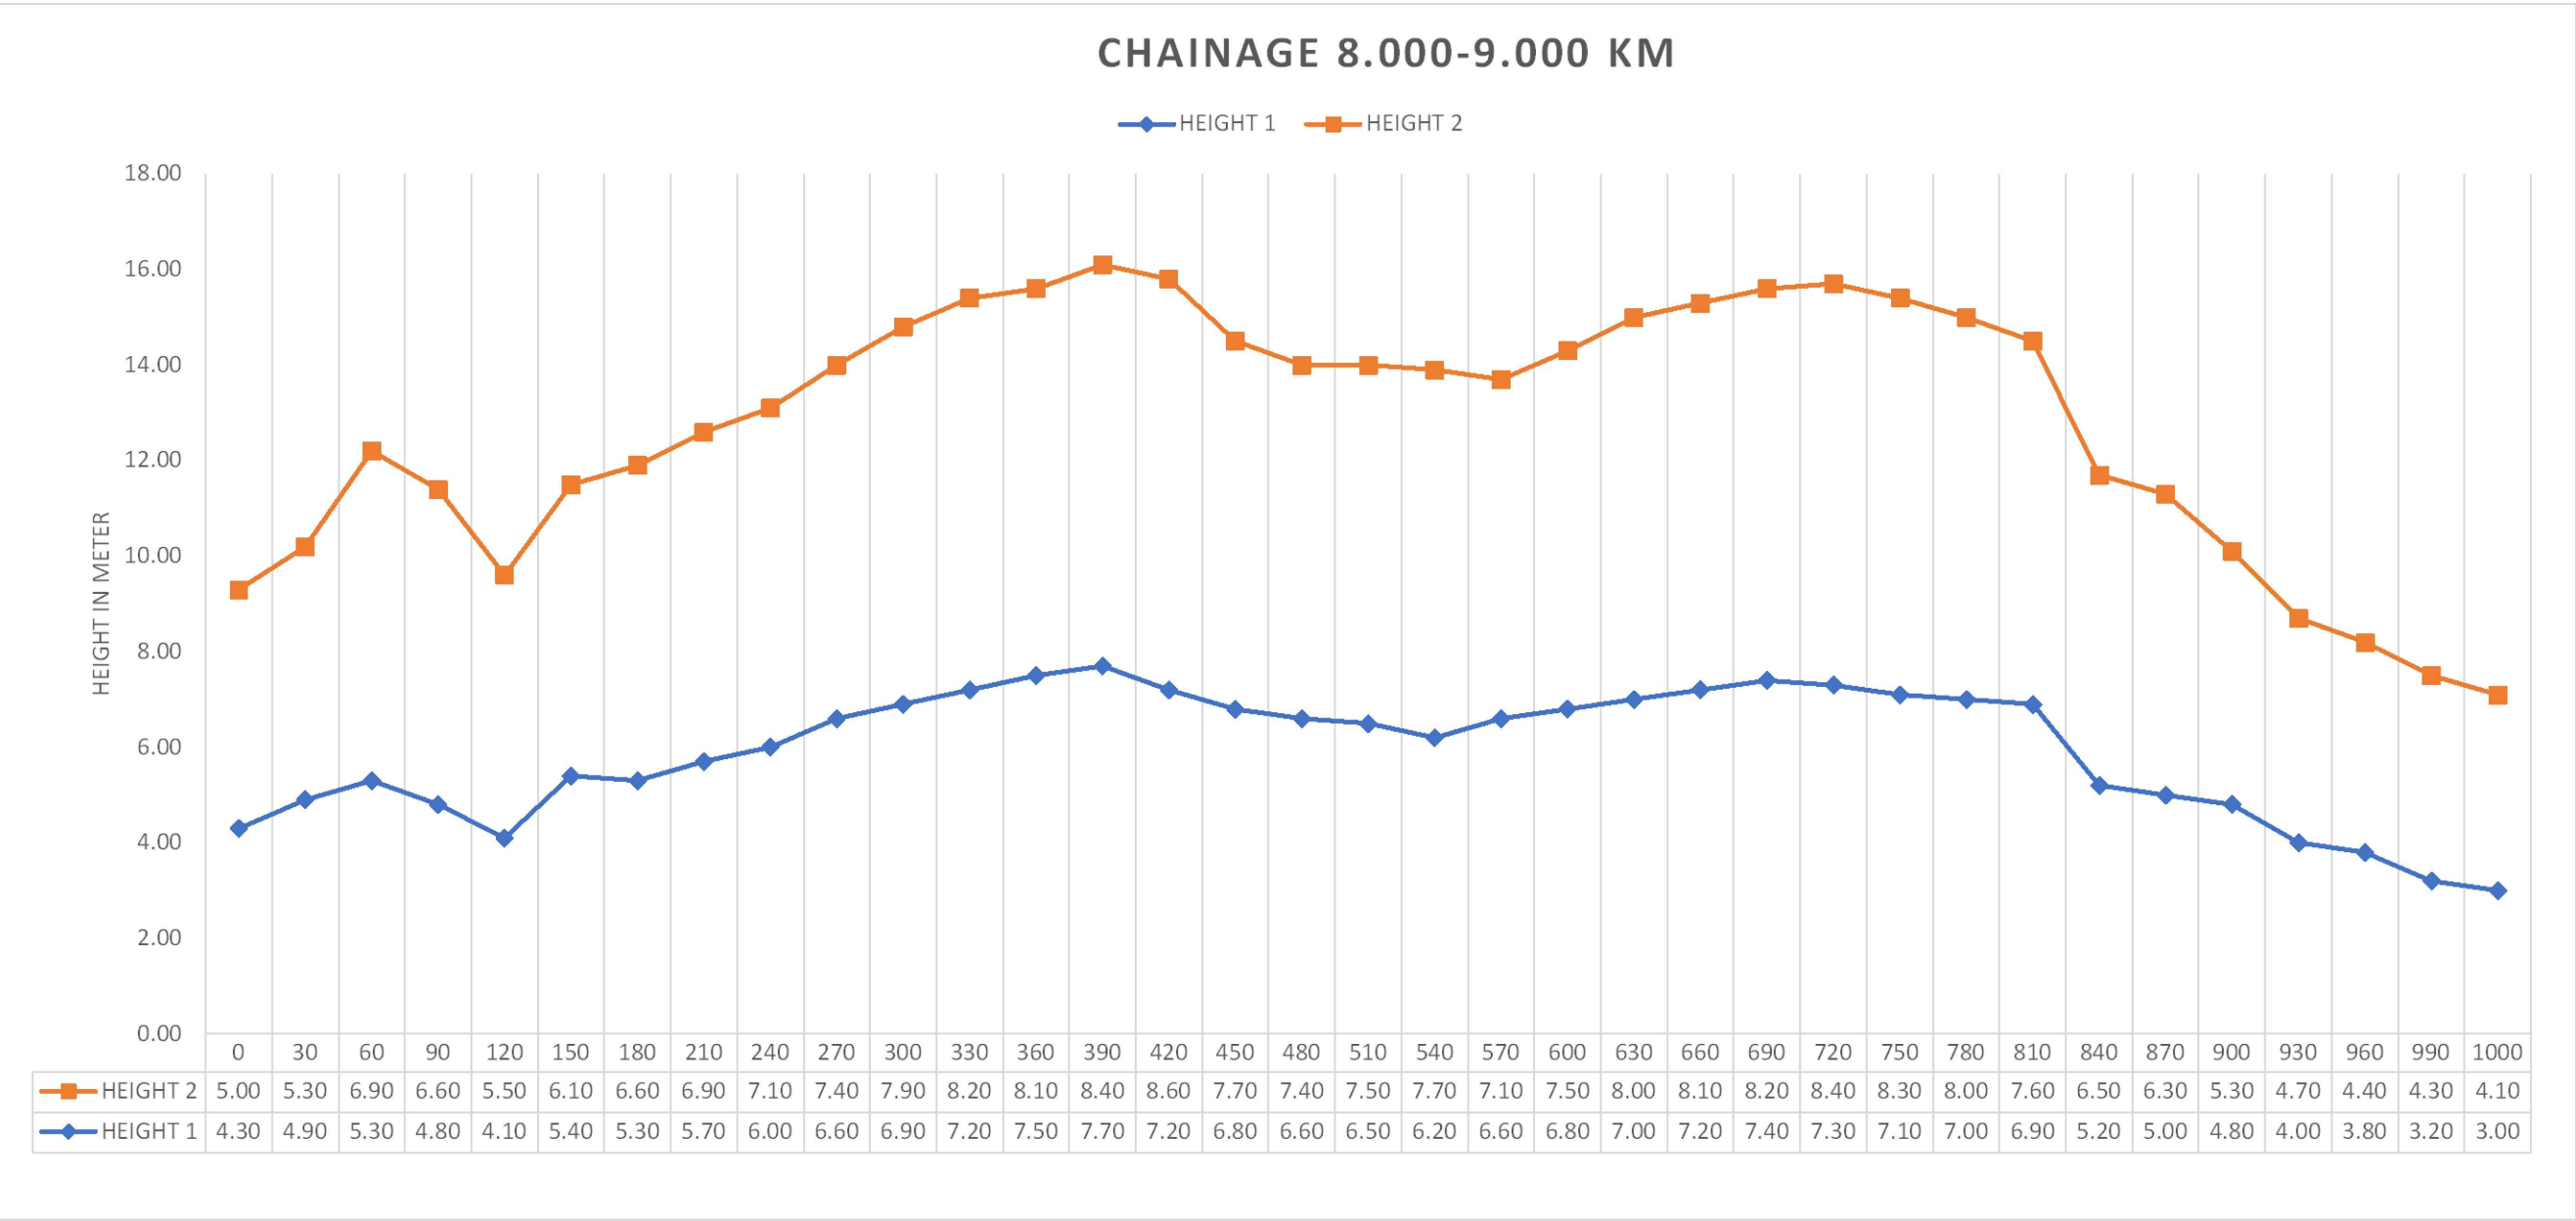


GOVERNMENT OF NAGALAND PUBLIC WORKS DEPARTMENT (ROADS & BRIDGES)	Office of the Executive Engineer Zunheboto Division Zunheboto Dist. ; Nagaland	Name of Work	Chainage	Drawing Title	All dimensions are in meter (m)	
		Improvement of Road from Tizu Bridge to Satoi Hq. (Length= 20Km, under CRIF Scheme).	8.00 - 9.00 KM	Plan & Longitudinal Section	PWD (R&B) Zunheboto Div.	
					Date	Scale
					May 2026	Not To Scale

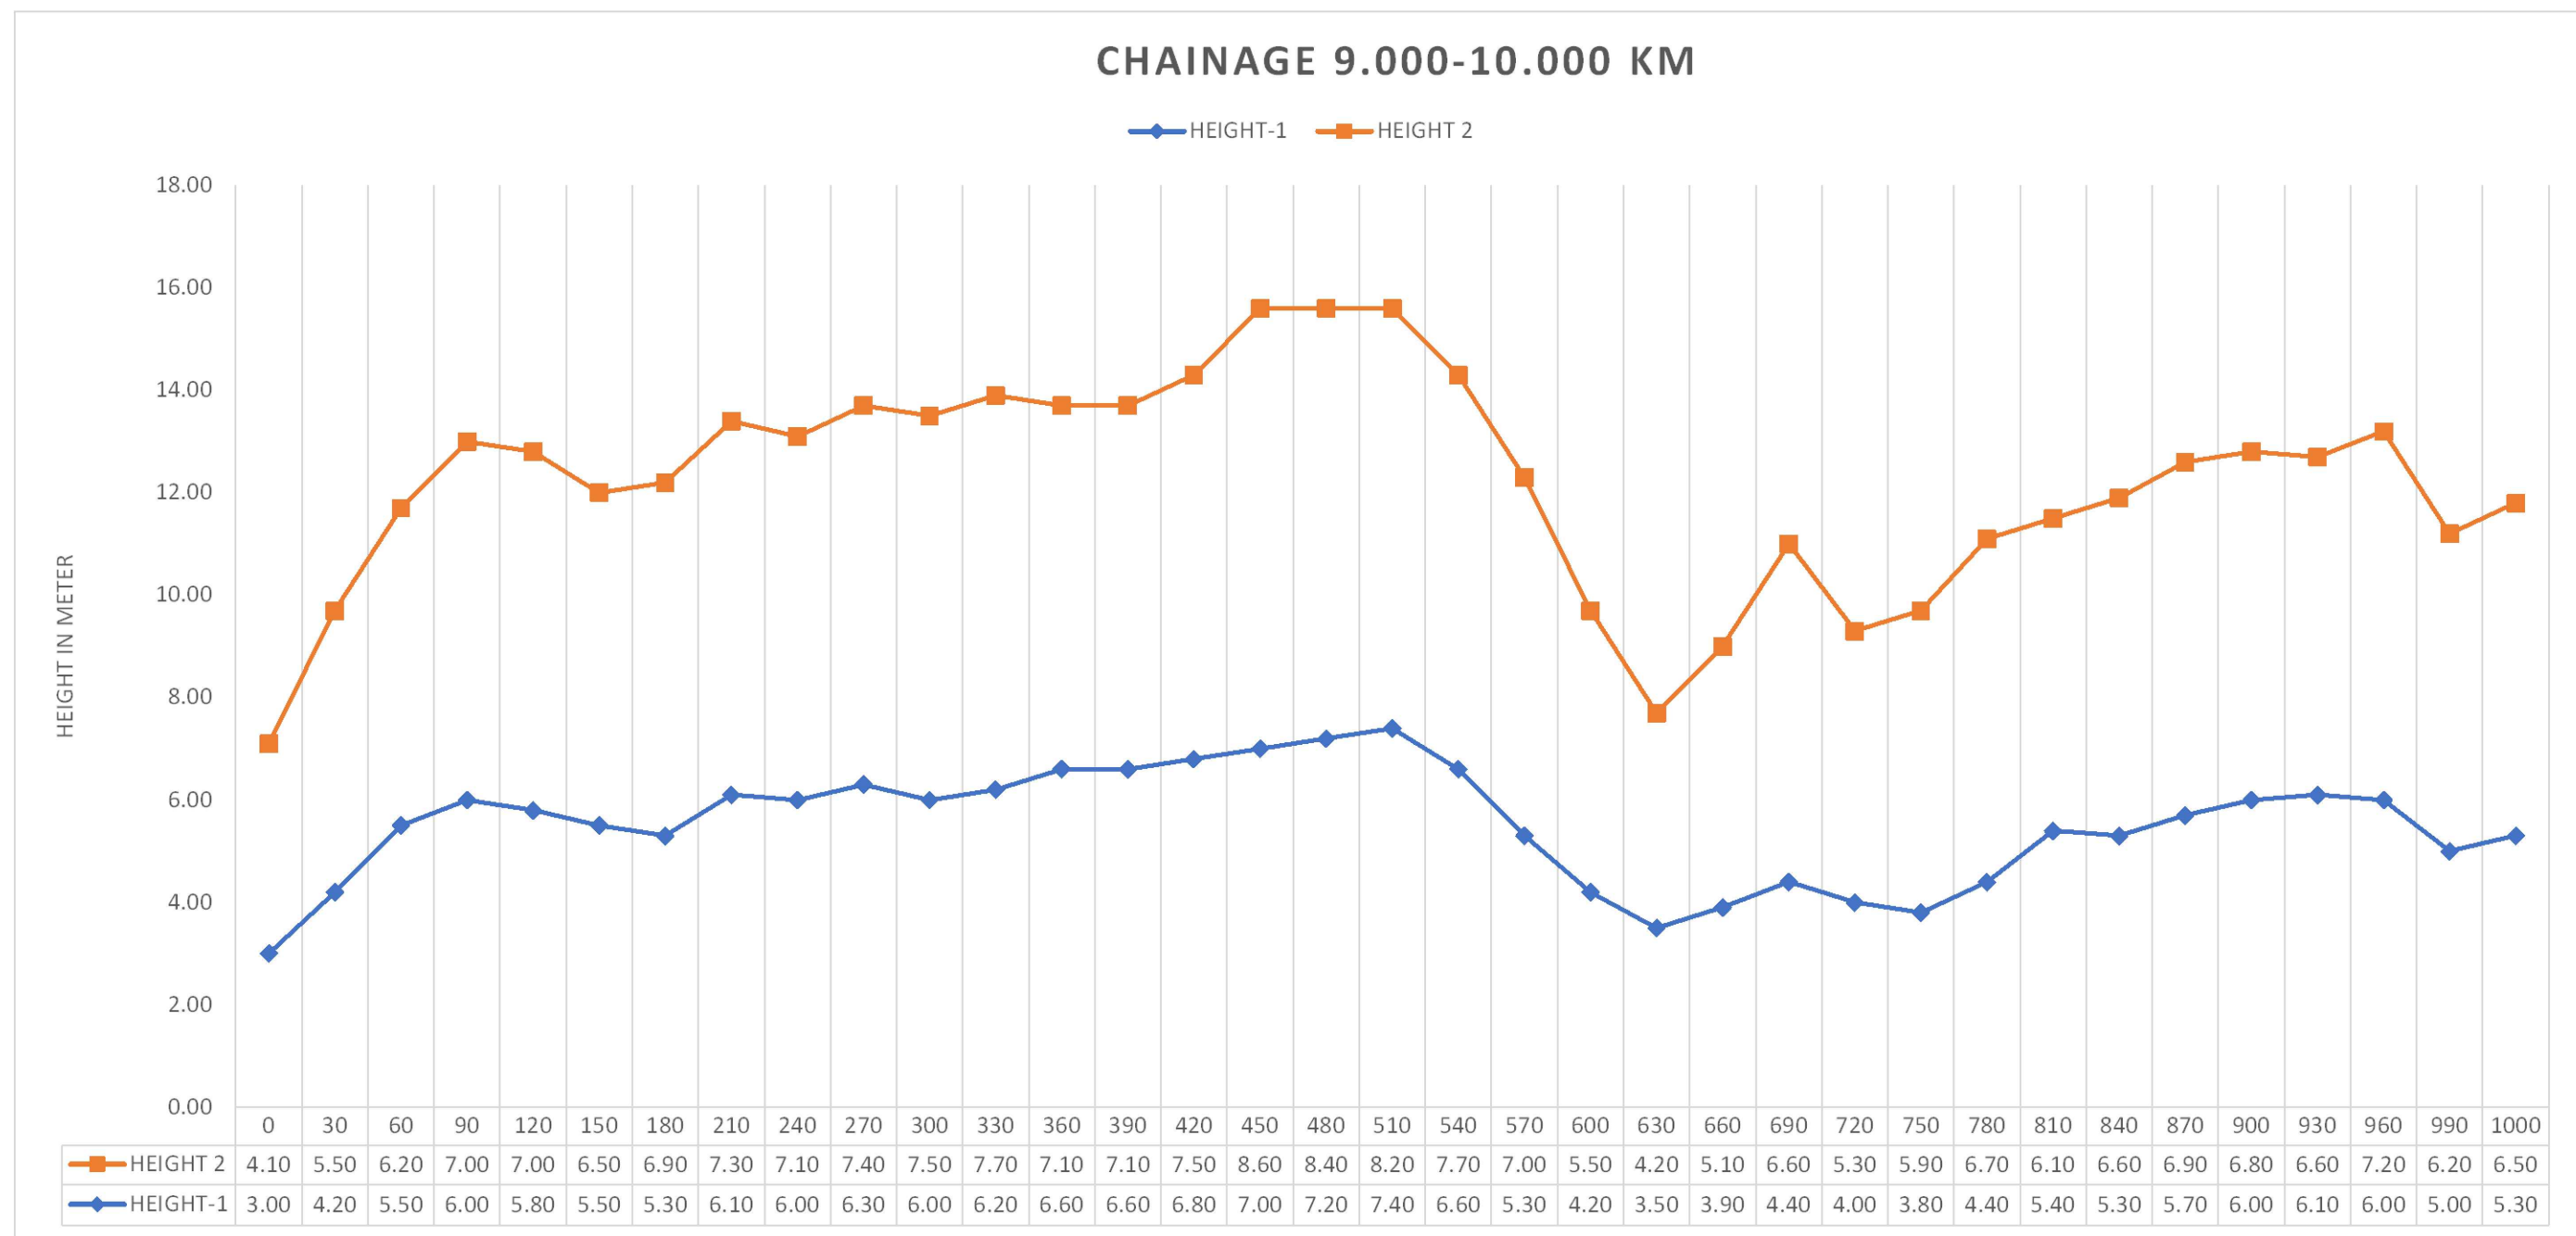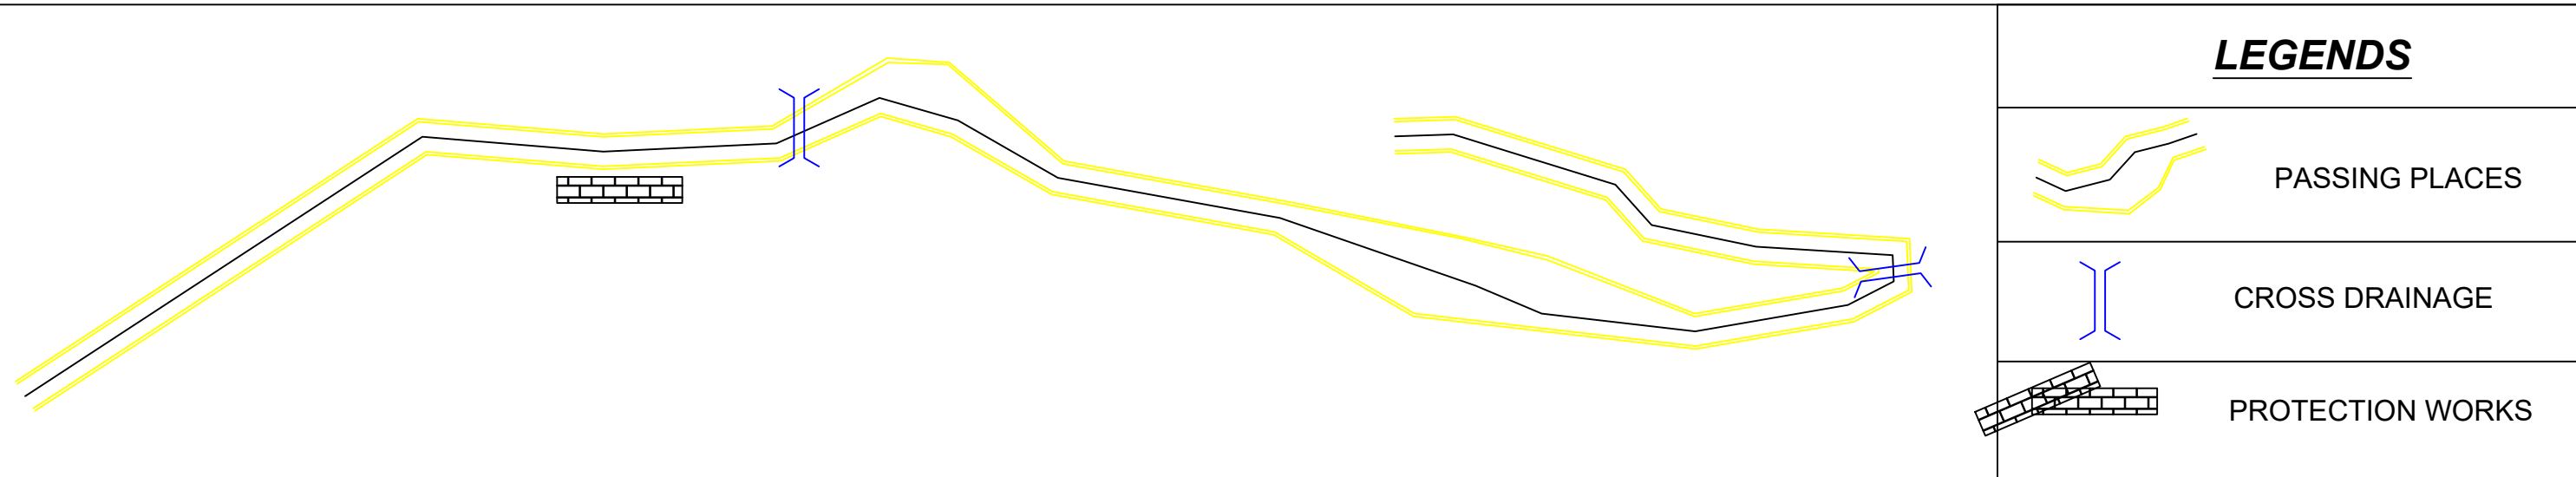

GOVERNMENT OF NAGALAND PUBLIC WORKS DEPARTMENT (ROADS & BRIDGES)	Office of the Executive Engineer Zunheboto Division Zunheboto Dist. ; Nagaland	Name of Work	Chainage	Drawing Title	All dimensions are in meter (m)	
		Improvement of Road from Tizu Bridge to Satoi Hq. (Length= 20Km, under CRIF Scheme).	9.00 - 10.00 KM	Plan & Longitudinal Section	PWD (R&B) Zunheboto Div.	
					Date	Scale
					May 2026	Not To Scale

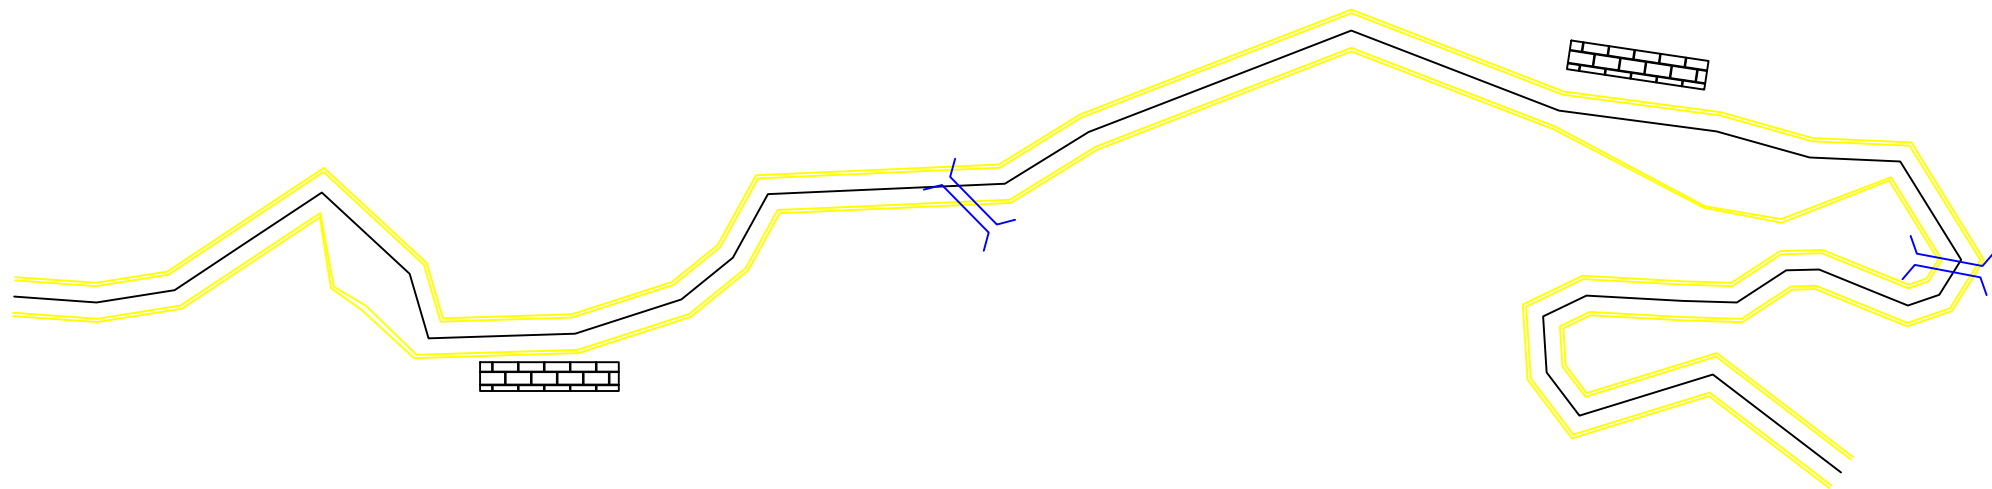

<u>LEGENDS</u>	
	PASSING PLACES
	CROSS DRAINAGE
	PROTECTION WORKS

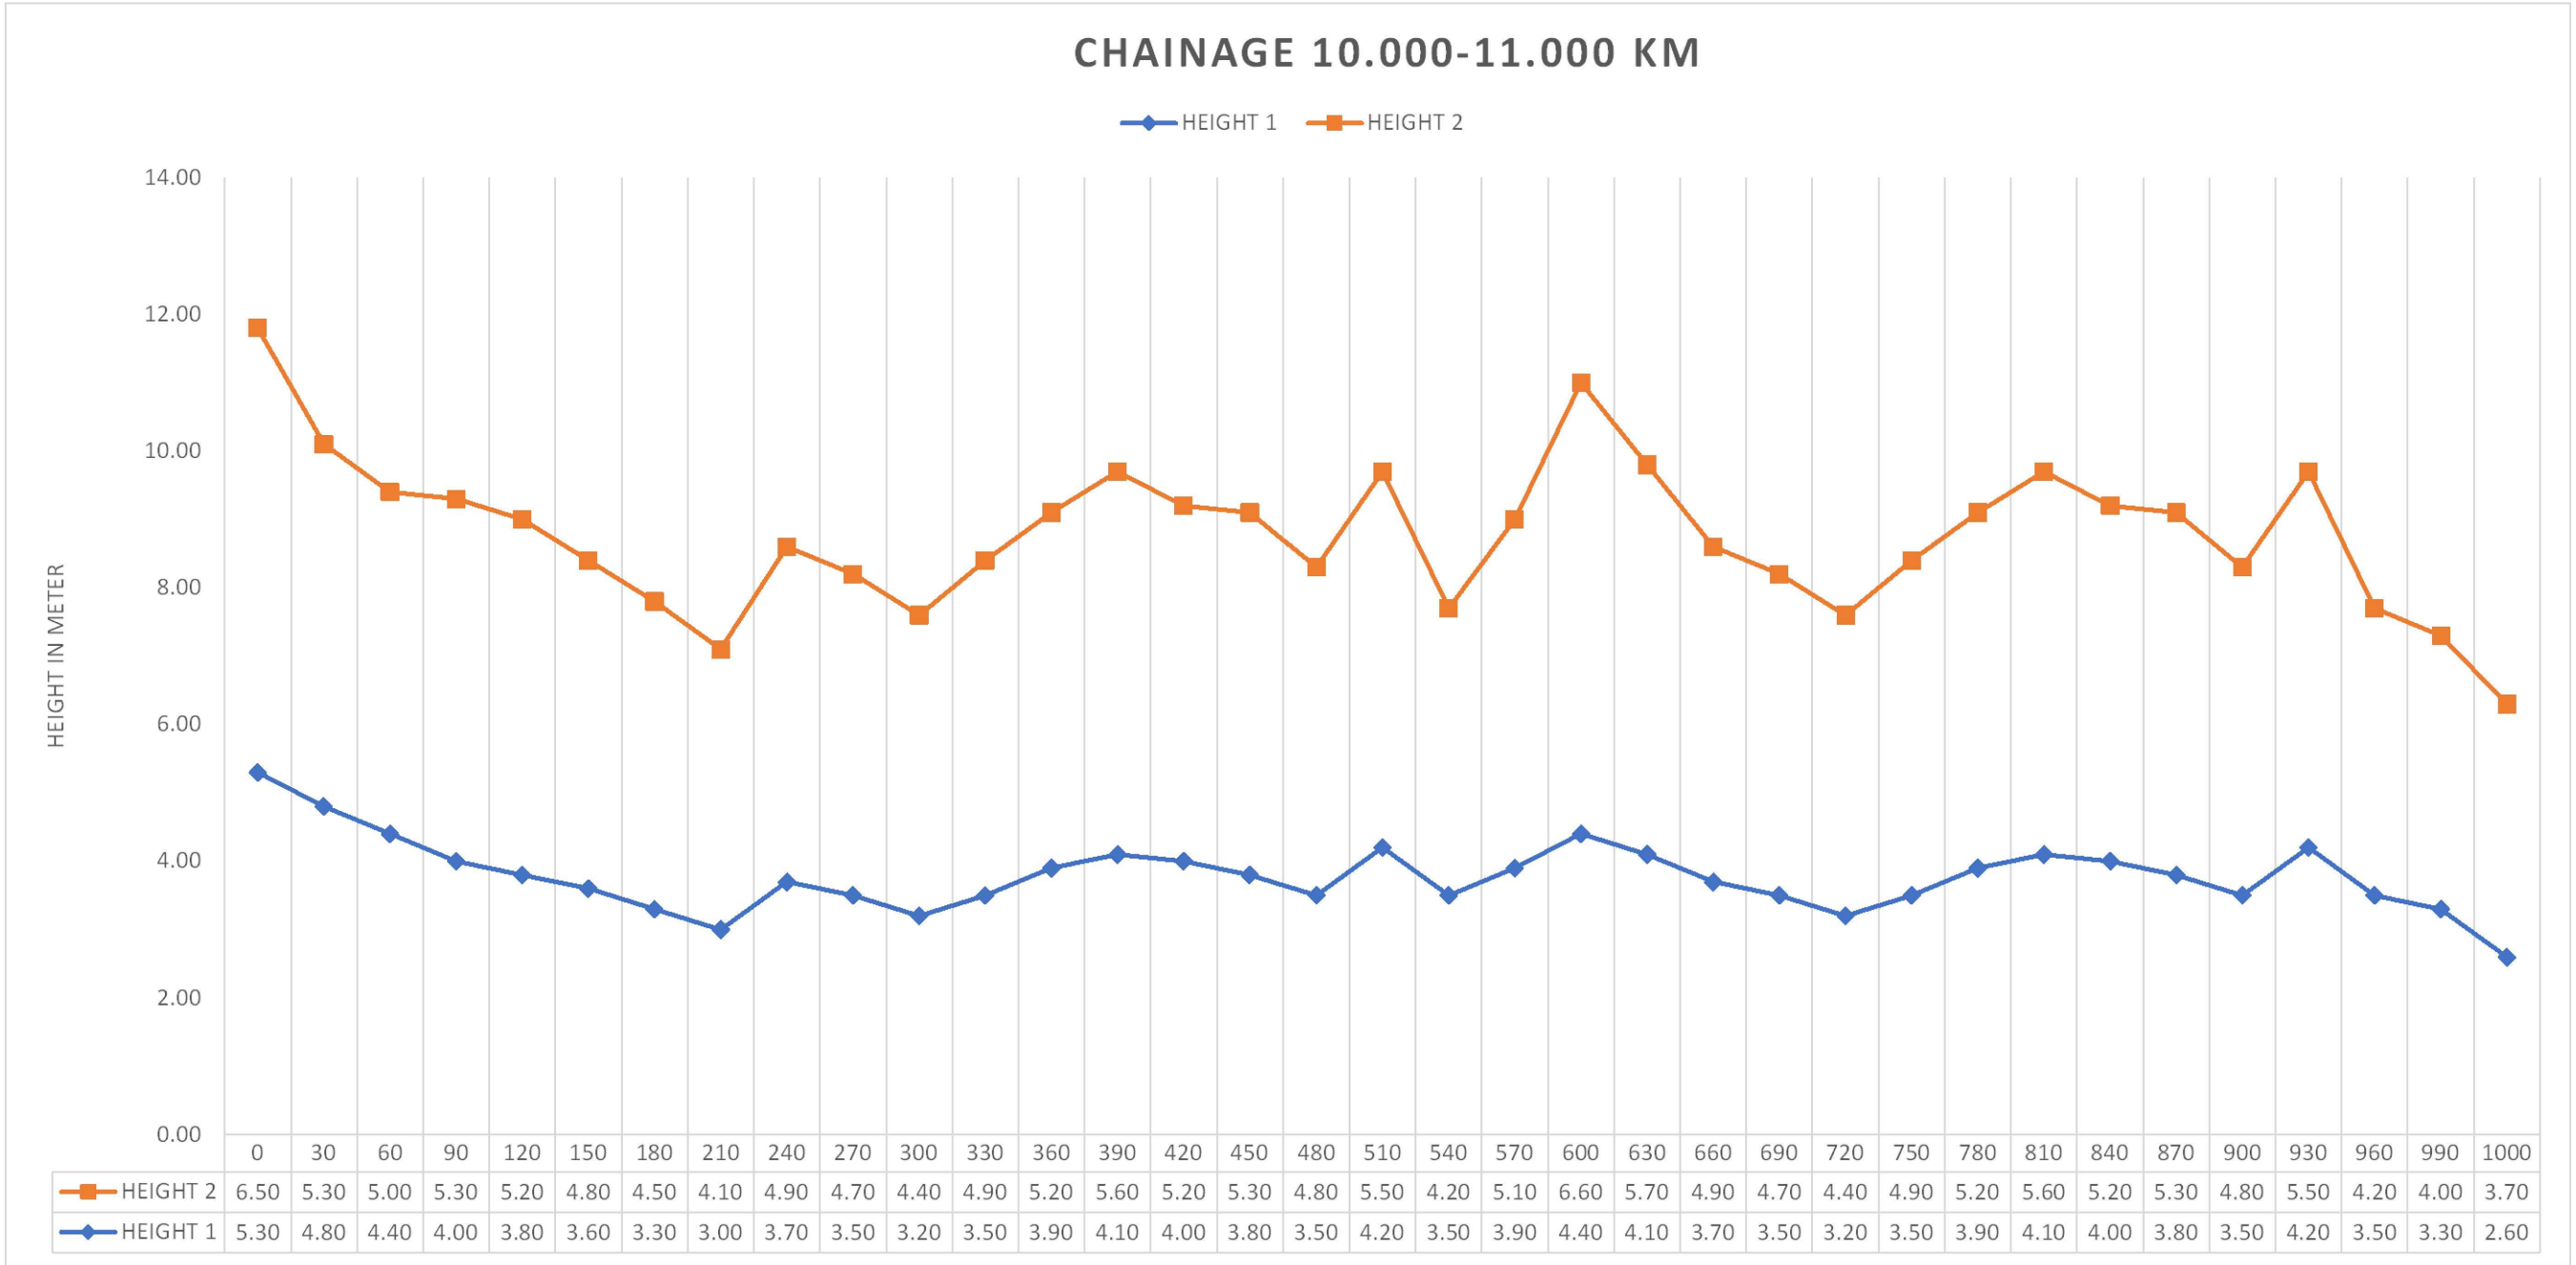

GOVERNMENT OF NAGALAND
PUBLIC WORKS DEPARTMENT
(ROADS & BRIDGES)


Office of the Executive Engineer
Zunheboto Division
Zunheboto Dist. ; Nagaland

Name of Work
Improvement of Road from Tizu Bridge to Satoi
Hq. (Length= 20Km, under CRIF Scheme).

Chainage
10.00 - 11.00
KM


Drawing Title
Plan & Longitudinal
Section

All dimensions are in meter (m)	
PWD (R&B) Zunheboto Div.	
Date	Scale
May 2026	Not To Scale

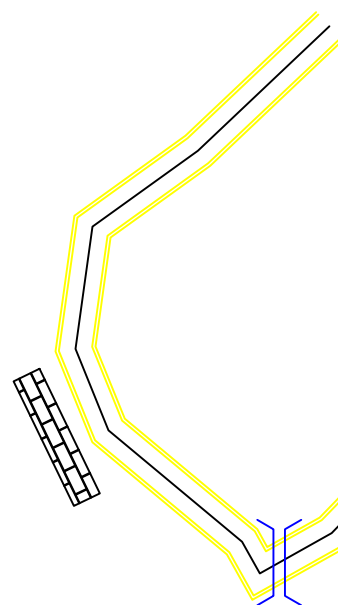

<u>LEGENDS</u>	
	PASSING PLACES
	CROSS DRAINAGE
	PROTECTION WORKS

CHAINAGE 11.000-12.0000 KM

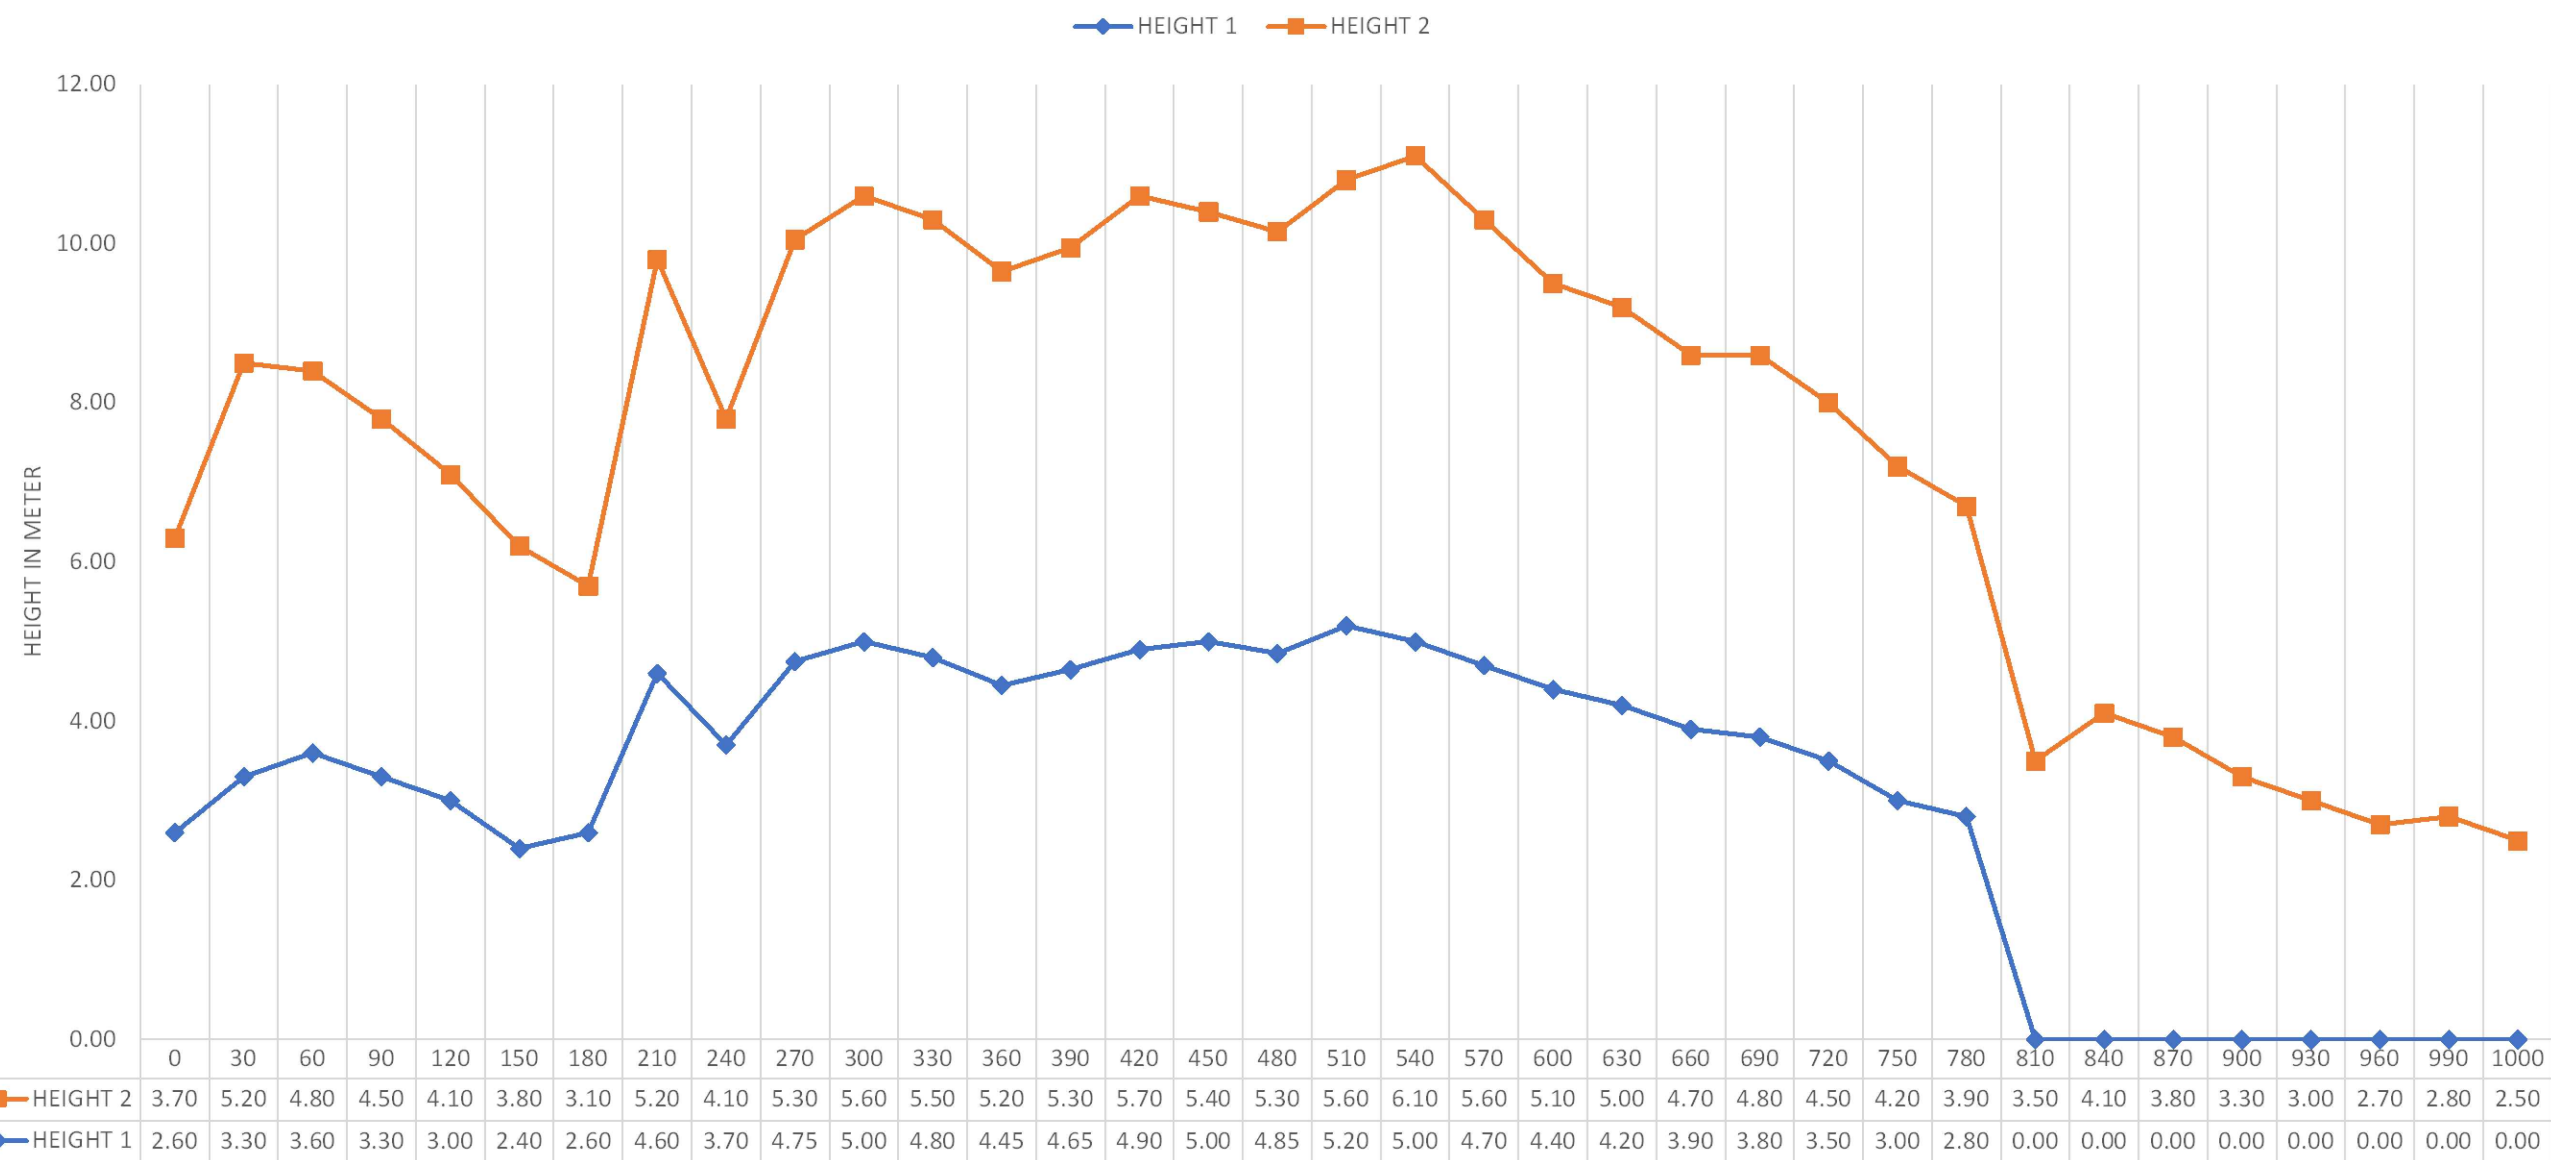

GOVERNMENT OF NAGALAND
PUBLIC WORKS DEPARTMENT
(ROADS & BRIDGES)


Office of the Executive Engineer
Zunheboto Division
Zunheboto Dist. ; Nagaland

Name of Work
Improvement of Road from Tizu Bridge to Satoi
Hq. (Length= 20Km, under CRIF Scheme).


Chainage
11.00 - 12.00
KM

Drawing Title
Plan & Longitudinal
Section


All dimensions are in meter (m)	
PWD (R&B) Zunheboto Div.	
Date	Scale
May 2026	Not To Scale

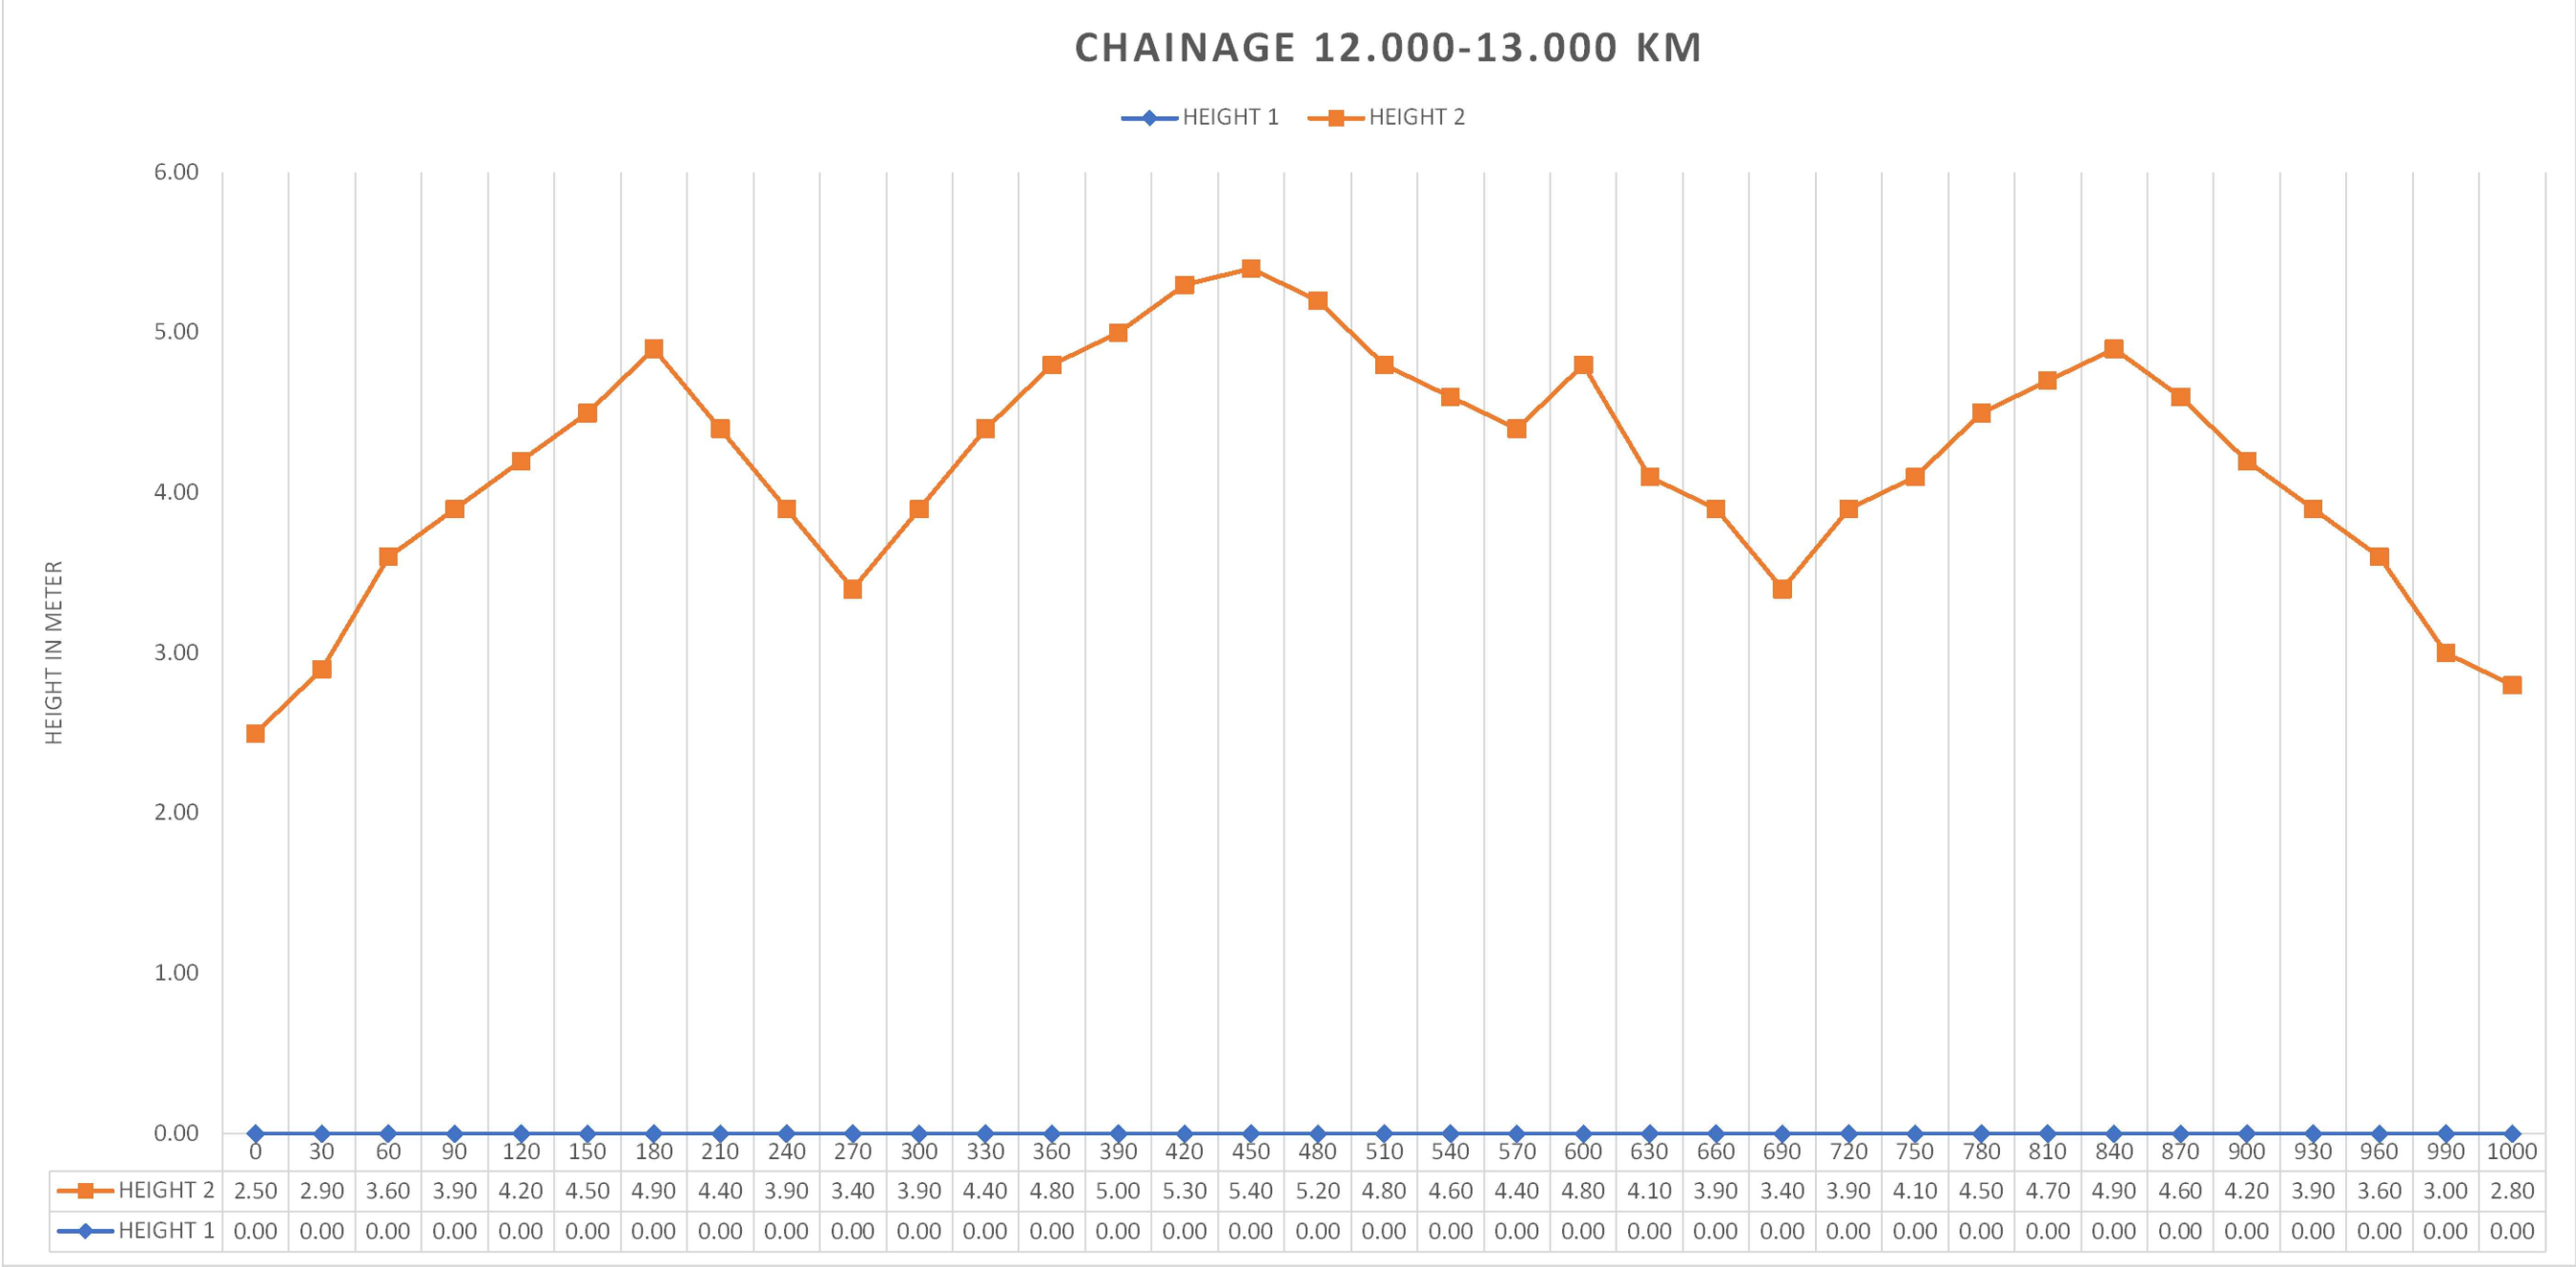

GOVERNMENT OF NAGALAND PUBLIC WORKS DEPARTMENT (ROADS & BRIDGES)	Office of the Executive Engineer Zunheboto Division Zunheboto Dist. ; Nagaland	Name of Work	Chainage	Drawing Title	All dimensions are in meter (m)	
		Improvement of Road from Tizu Bridge to Satoi Hq. (Length= 20Km, under CRIF Scheme).	12.00 - 13.00 KM	Plan & Longitudinal Section	PWD (R&B) Zunheboto Div.	
					Date	Scale
					May 2026	Not To Scale

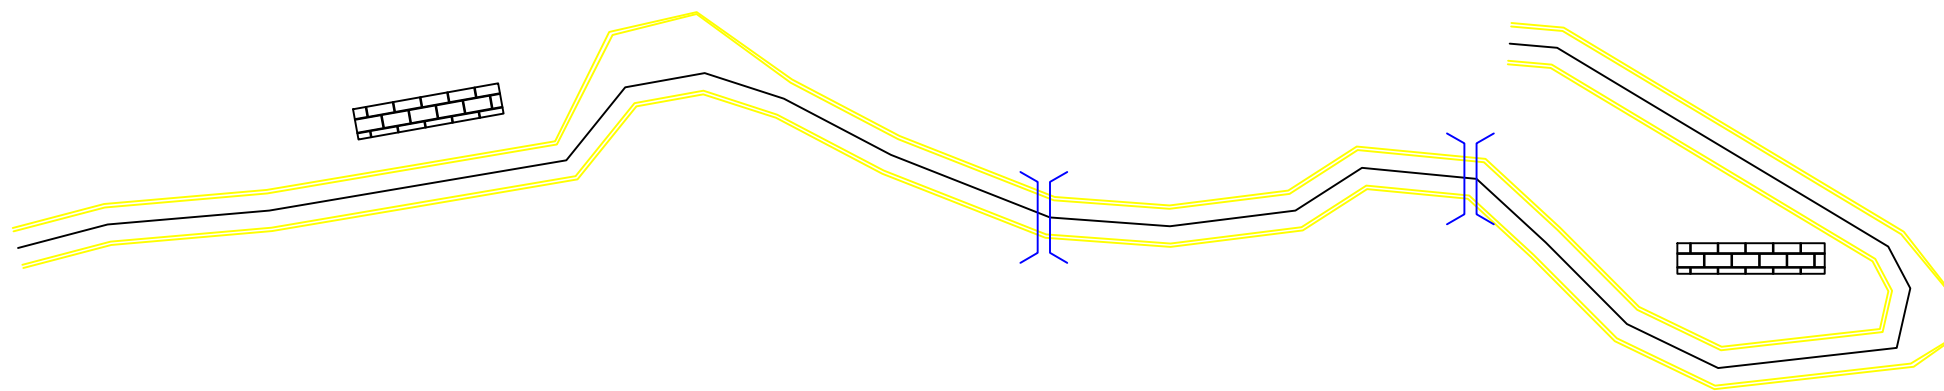


LEGENDS

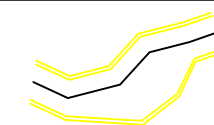

PASSING PLACES




CROSS DRAINAGE

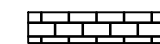

PROTECTION WORKS

CHAINAGE 13.000-14.000 KM

HEIGHT 1 HEIGHT 2

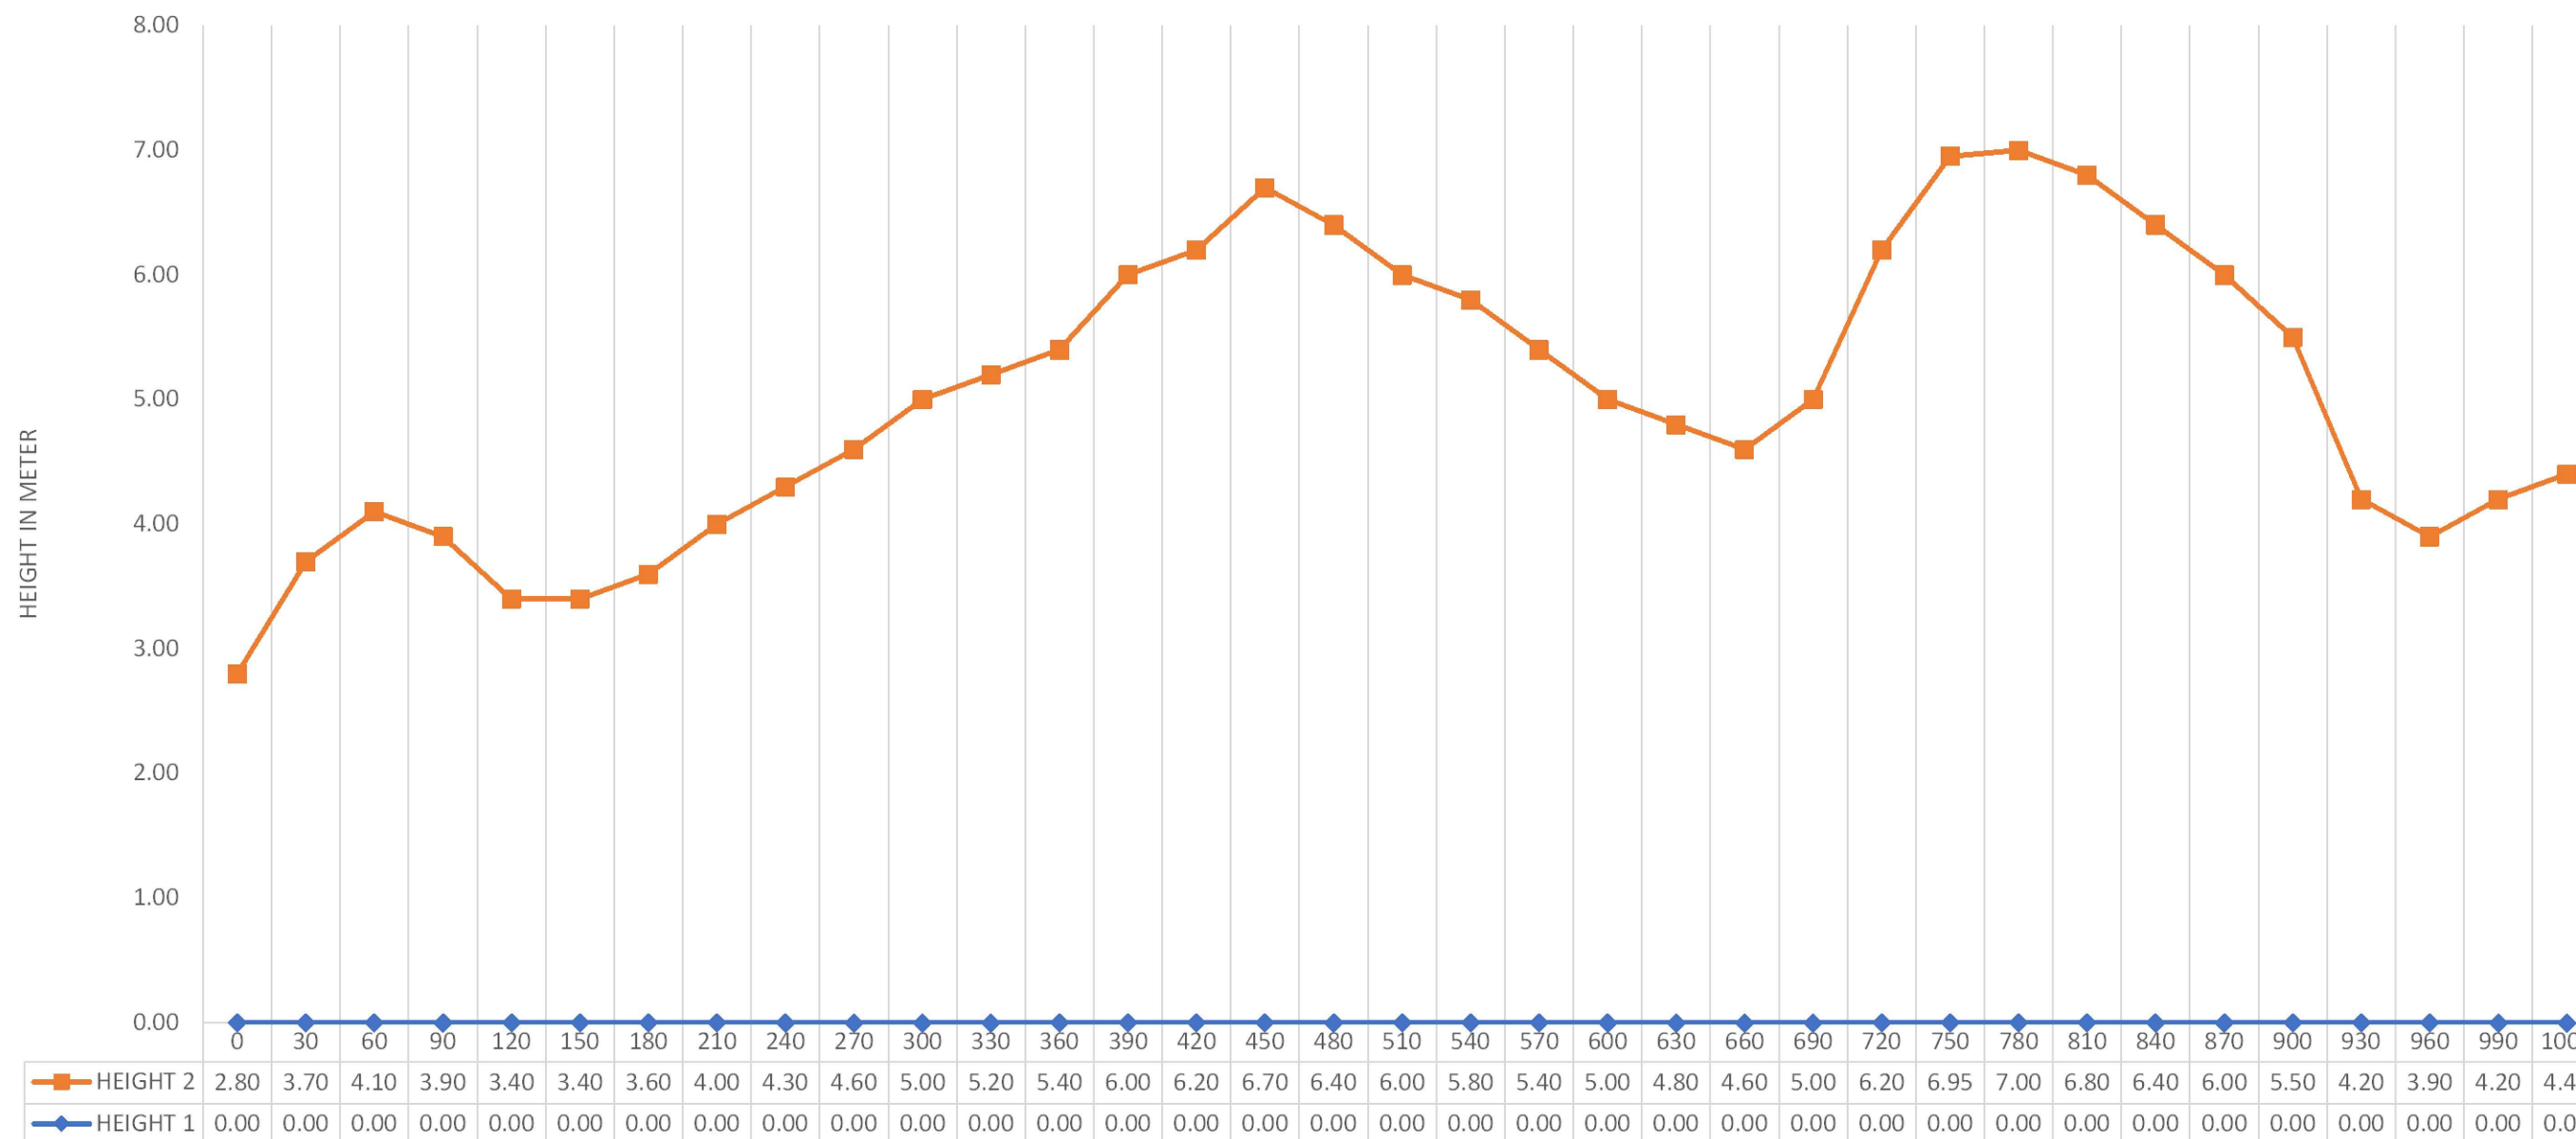

GOVERNMENT OF NAGALAND
PUBLIC WORKS DEPARTMENT
(ROADS & BRIDGES)

Office of the Executive Engineer
Zunheboto Division
Zunheboto Dist. ; Nagaland

Name of Work
Improvement of Road from Tizu Bridge to Satoi
Hq. (Length= 20Km, under CRIF Scheme).

Chainage
13.00 - 14.00
KM

Drawing Title
Plan & Longitudinal
Section

All dimensions are in meter (m)


PWD (R&B) Zunheboto Div.




Date


May 2026

Scale


Not To Scale

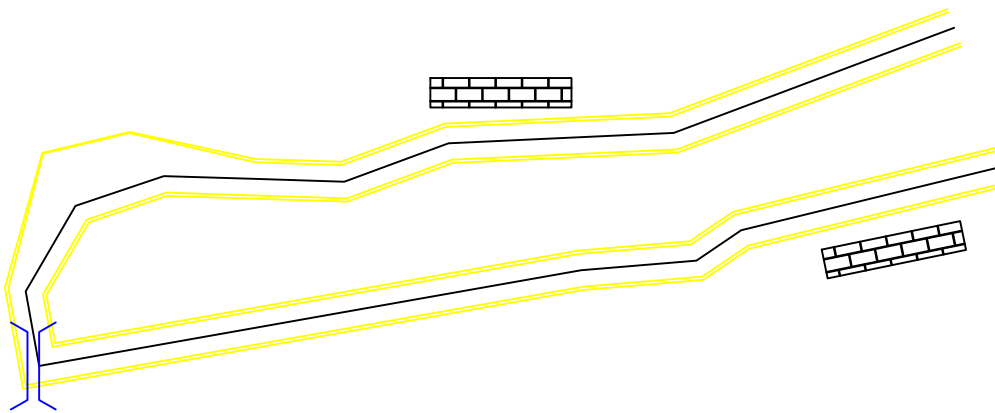

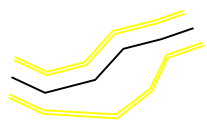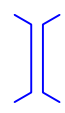
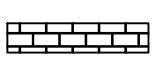
<u>LEGENDS</u>	
	PASSING PLACES
	CROSS DRAINAGE
	PROTECTION WORKS

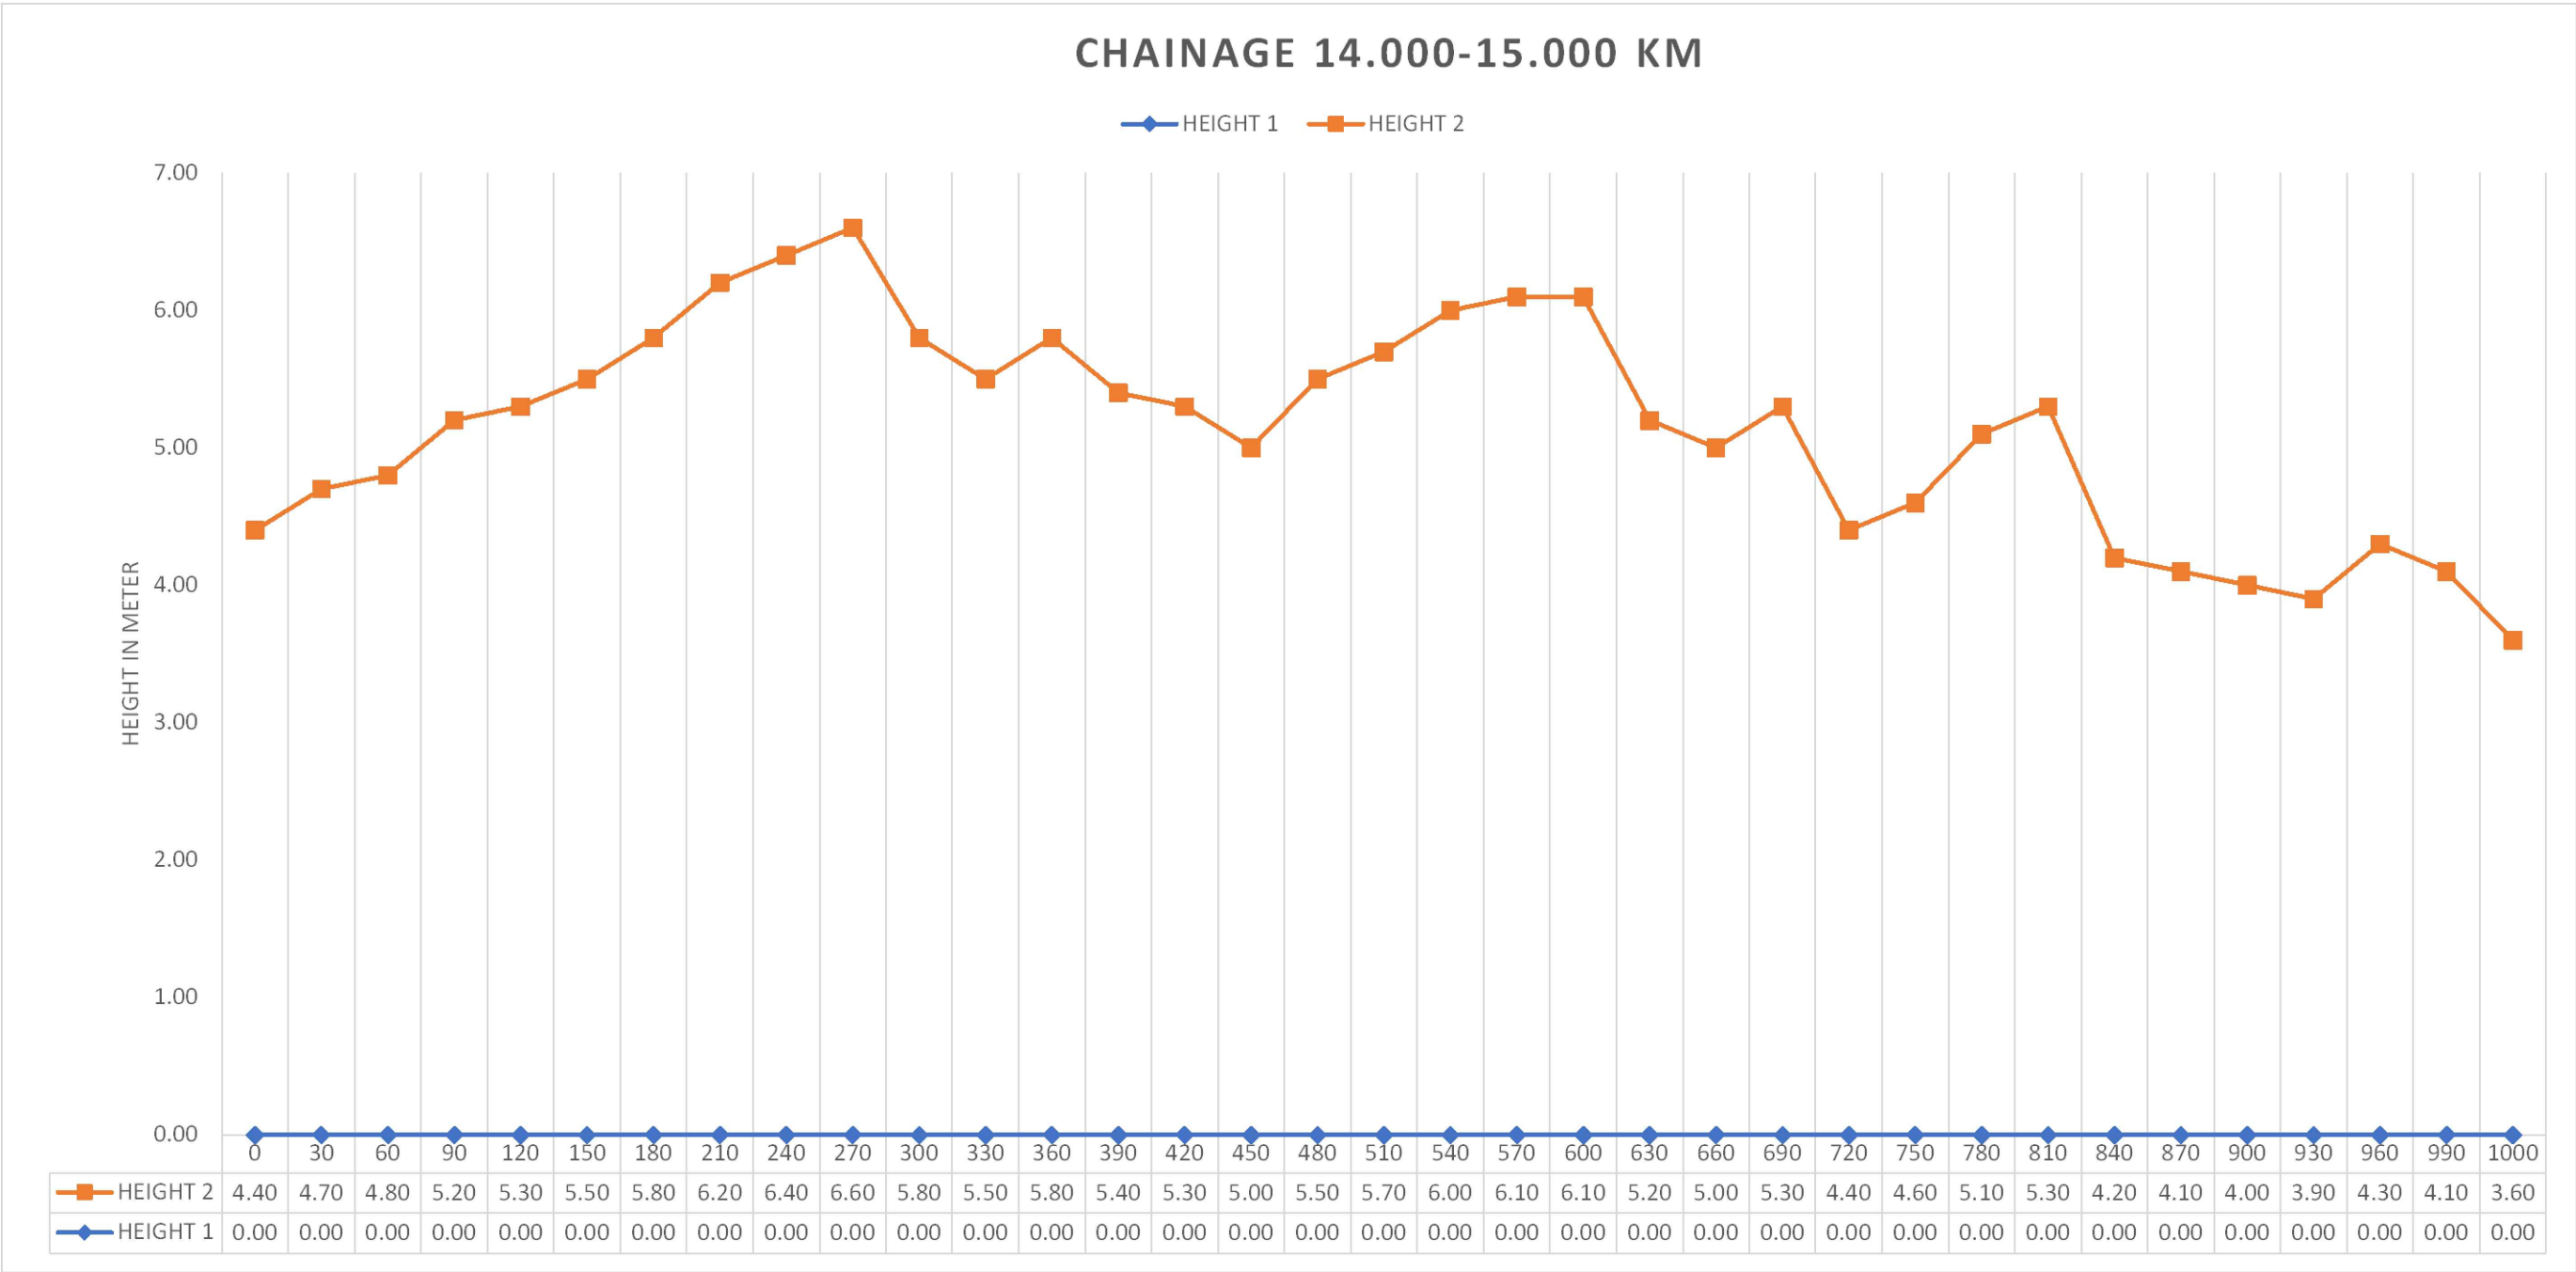


GOVERNMENT OF NAGALAND PUBLIC WORKS DEPARTMENT (ROADS & BRIDGES)	Office of the Executive Engineer Zunheboto Division Zunheboto Dist. ; Nagaland	Name of Work	Chainage	Drawing Title	All dimensions are in meter (m)	
		Improvement of Road from Tizu Bridge to Satoi Hq. (Length= 20Km, under CRIF Scheme).	14.00 - 15.00 KM	Plan & Longitudinal Section	PWD (R&B) Zunheboto Div.	
					Date	Scale
					May 2026	Not To Scale

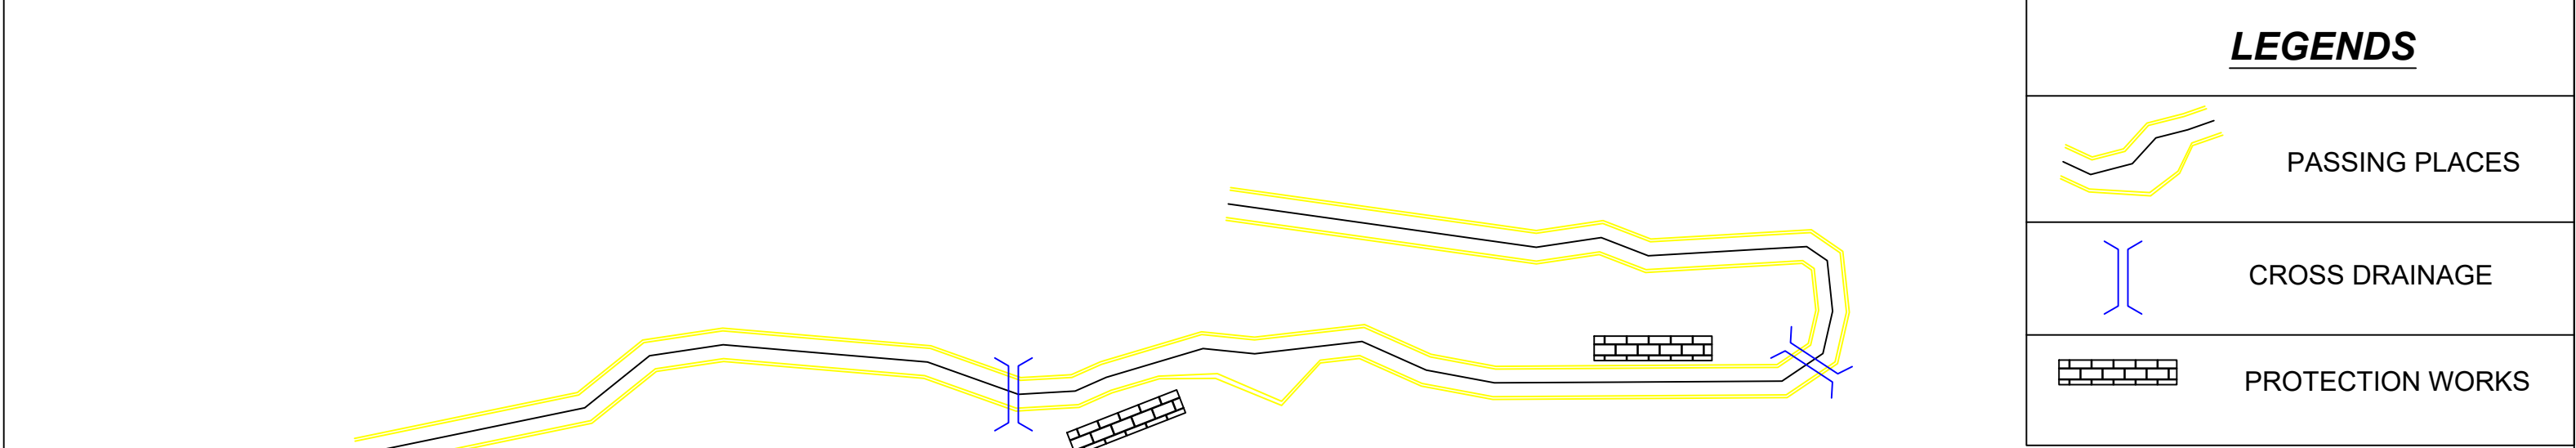

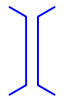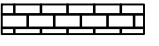

<u>LEGENDS</u>	
	PASSING PLACES
	CROSS DRAINAGE
	PROTECTION WORKS

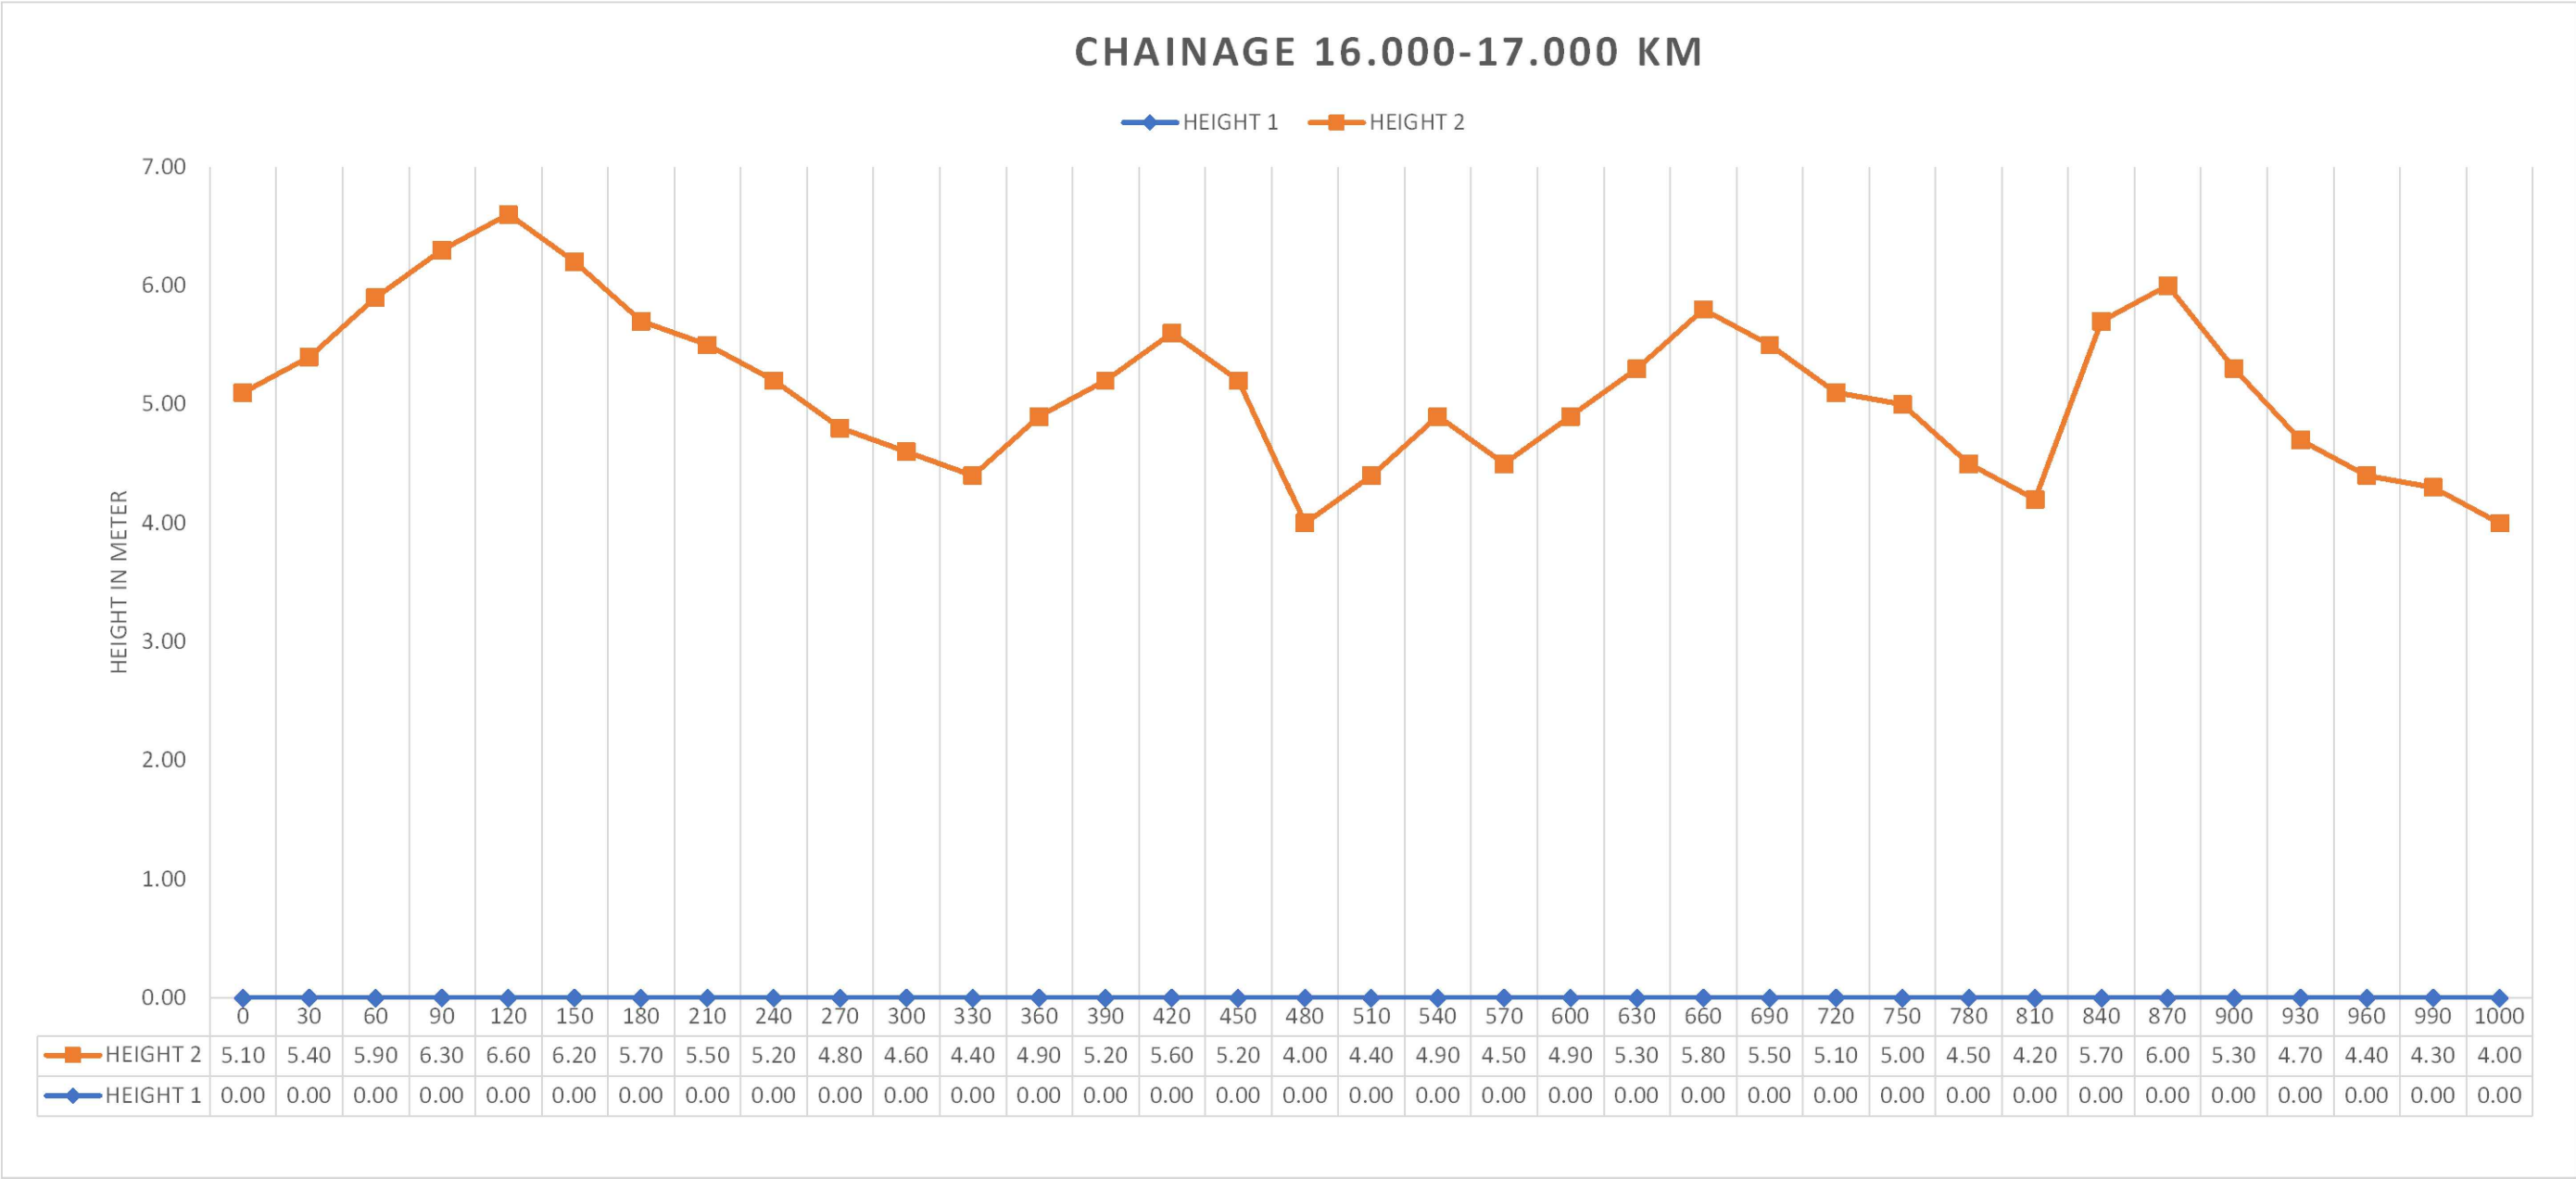

GOVERNMENT OF NAGALAND
PUBLIC WORKS DEPARTMENT
(ROADS & BRIDGES)



Office of the Executive Engineer
Zunheboto Division
Zunheboto Dist. ; Nagaland

Name of Work
Improvement of Road from Tizu Bridge to Satoi
Hq. (Length= 20Km, under CRIF Scheme).


Chainage
16.00 - 17.00
KM

Drawing Title
Plan & Longitudinal
Section

All dimensions are in meter (m)
PWD (R&B) Zunheboto Div.
Date
May 2026
Scale
Not To Scale

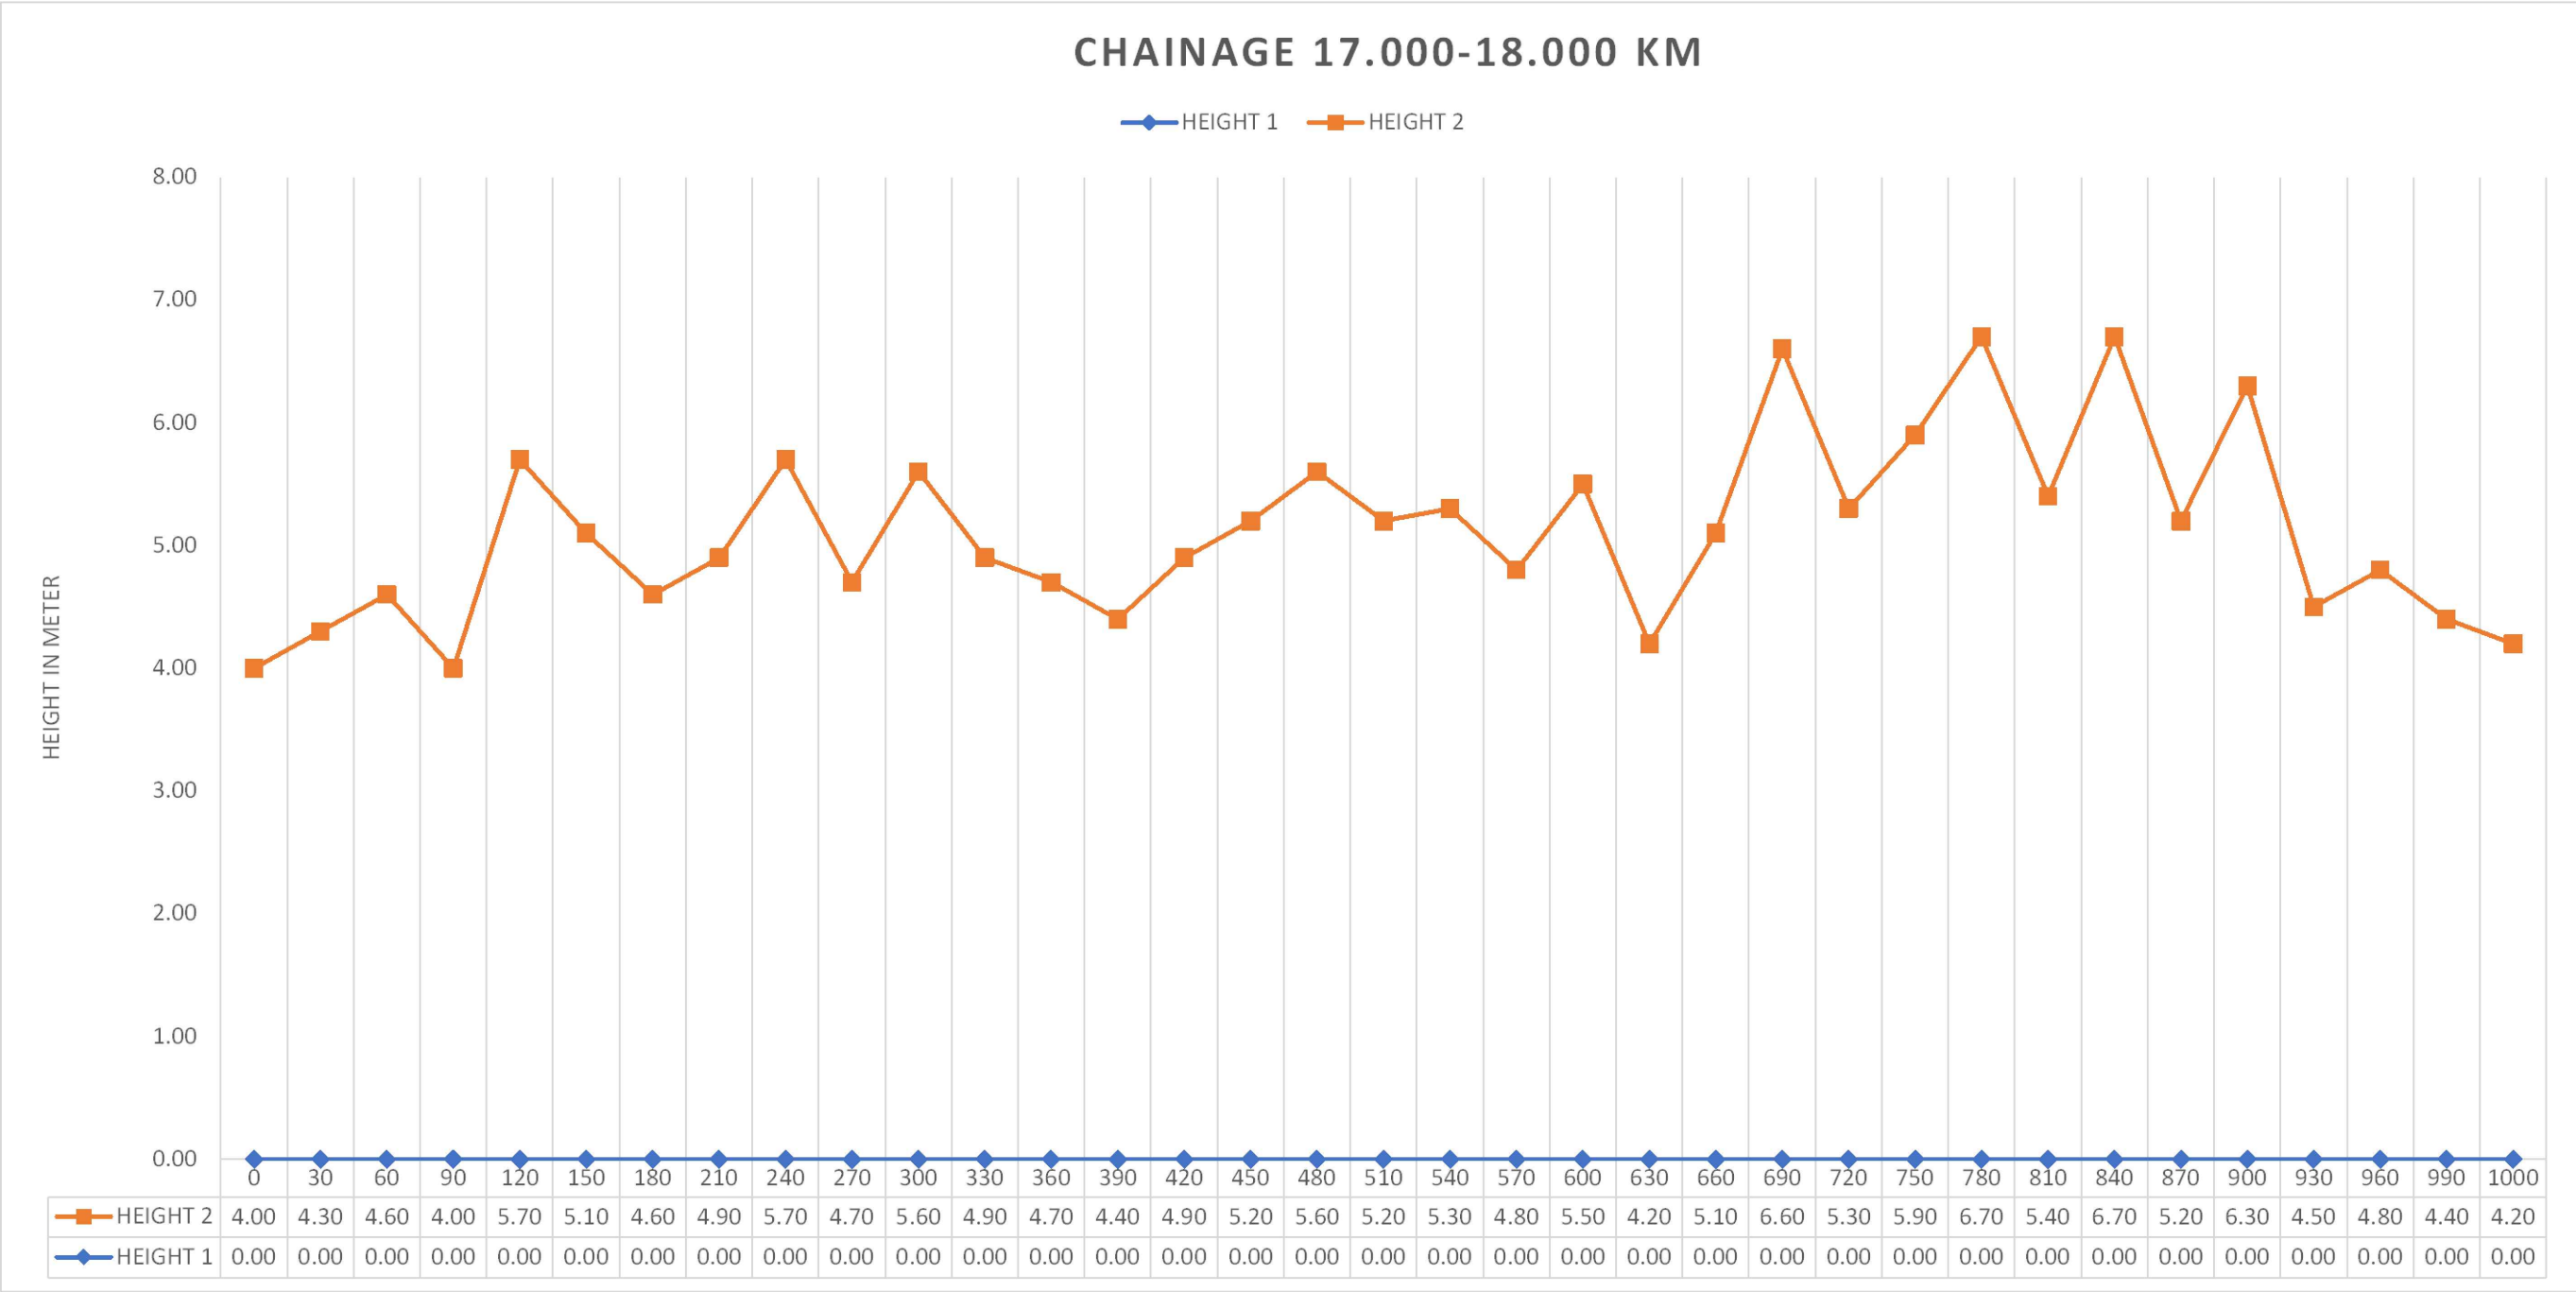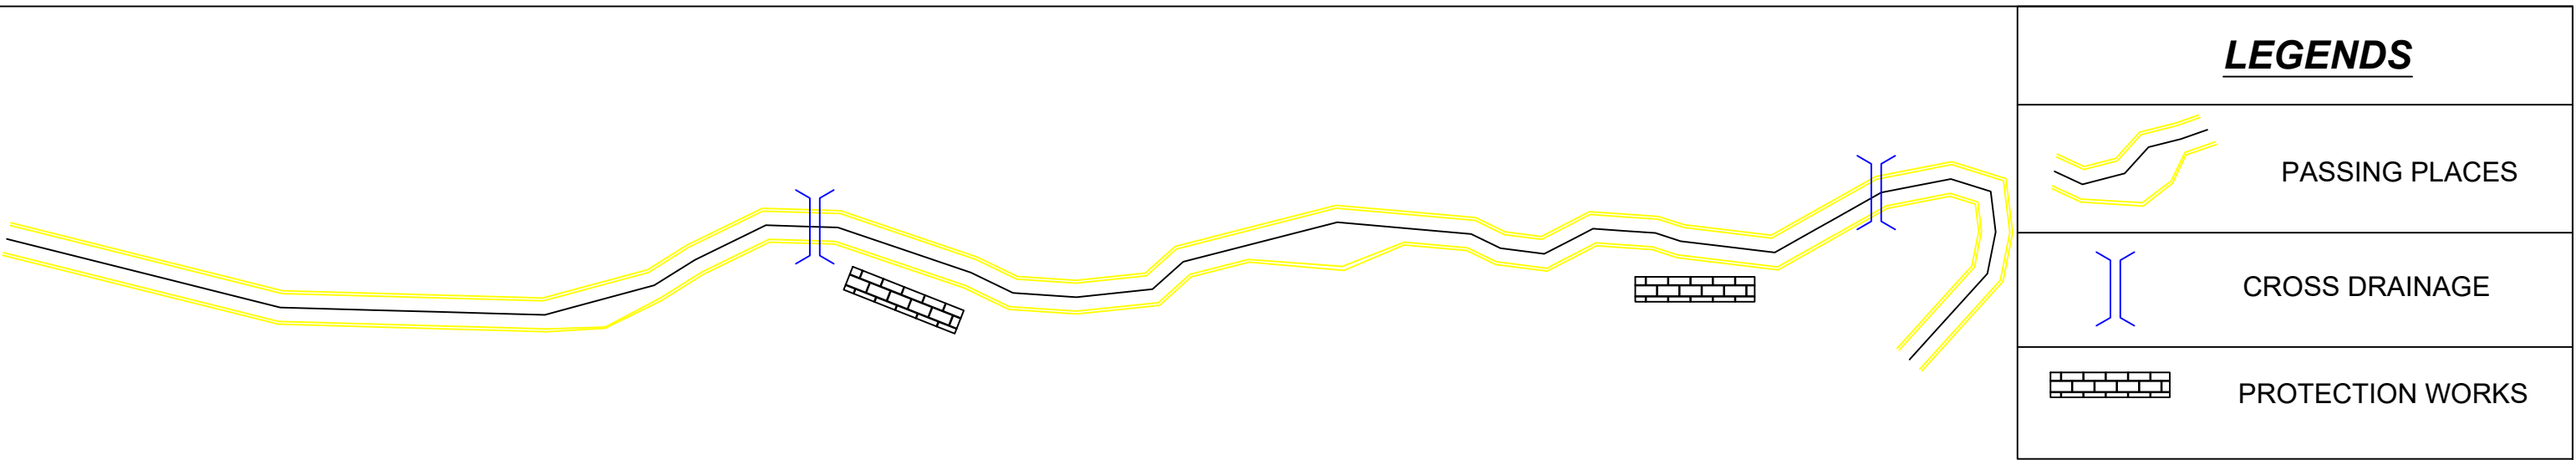


GOVERNMENT OF NAGALAND PUBLIC WORKS DEPARTMENT (ROADS & BRIDGES)	Office of the Executive Engineer Zunheboto Division Zunheboto Dist. ; Nagaland	Name of Work	Chainage	Drawing Title	All dimensions are in meter (m)	
		Improvement of Road from Tizu Bridge to Satoi Hq. (Length= 20Km, under CRIF Scheme).	17.00 - 18.00 KM	Plan & Longitudinal Section	PWD (R&B) Zunheboto Div.	
					Date	Scale
					May 2026	Not To Scale

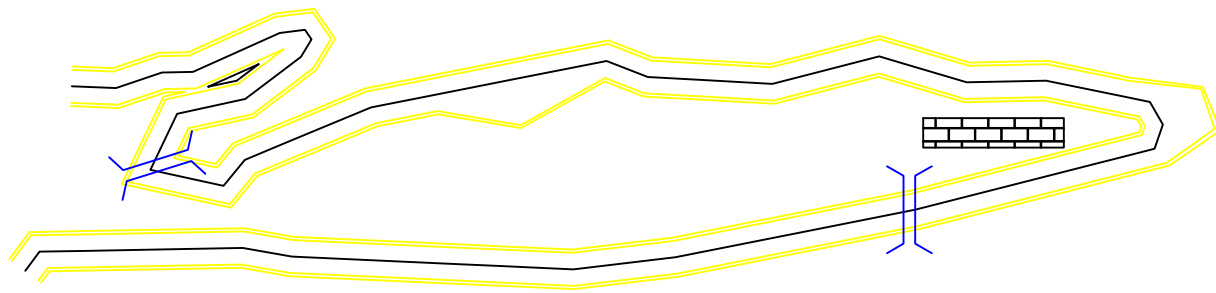


LEGENDS



PASSING PLACES

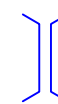


CROSS DRAINAGE

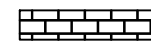

PROTECTION WORKS

CHAINAGE 18.000-19.000 KM

HEIGHT 1 HEIGHT 2

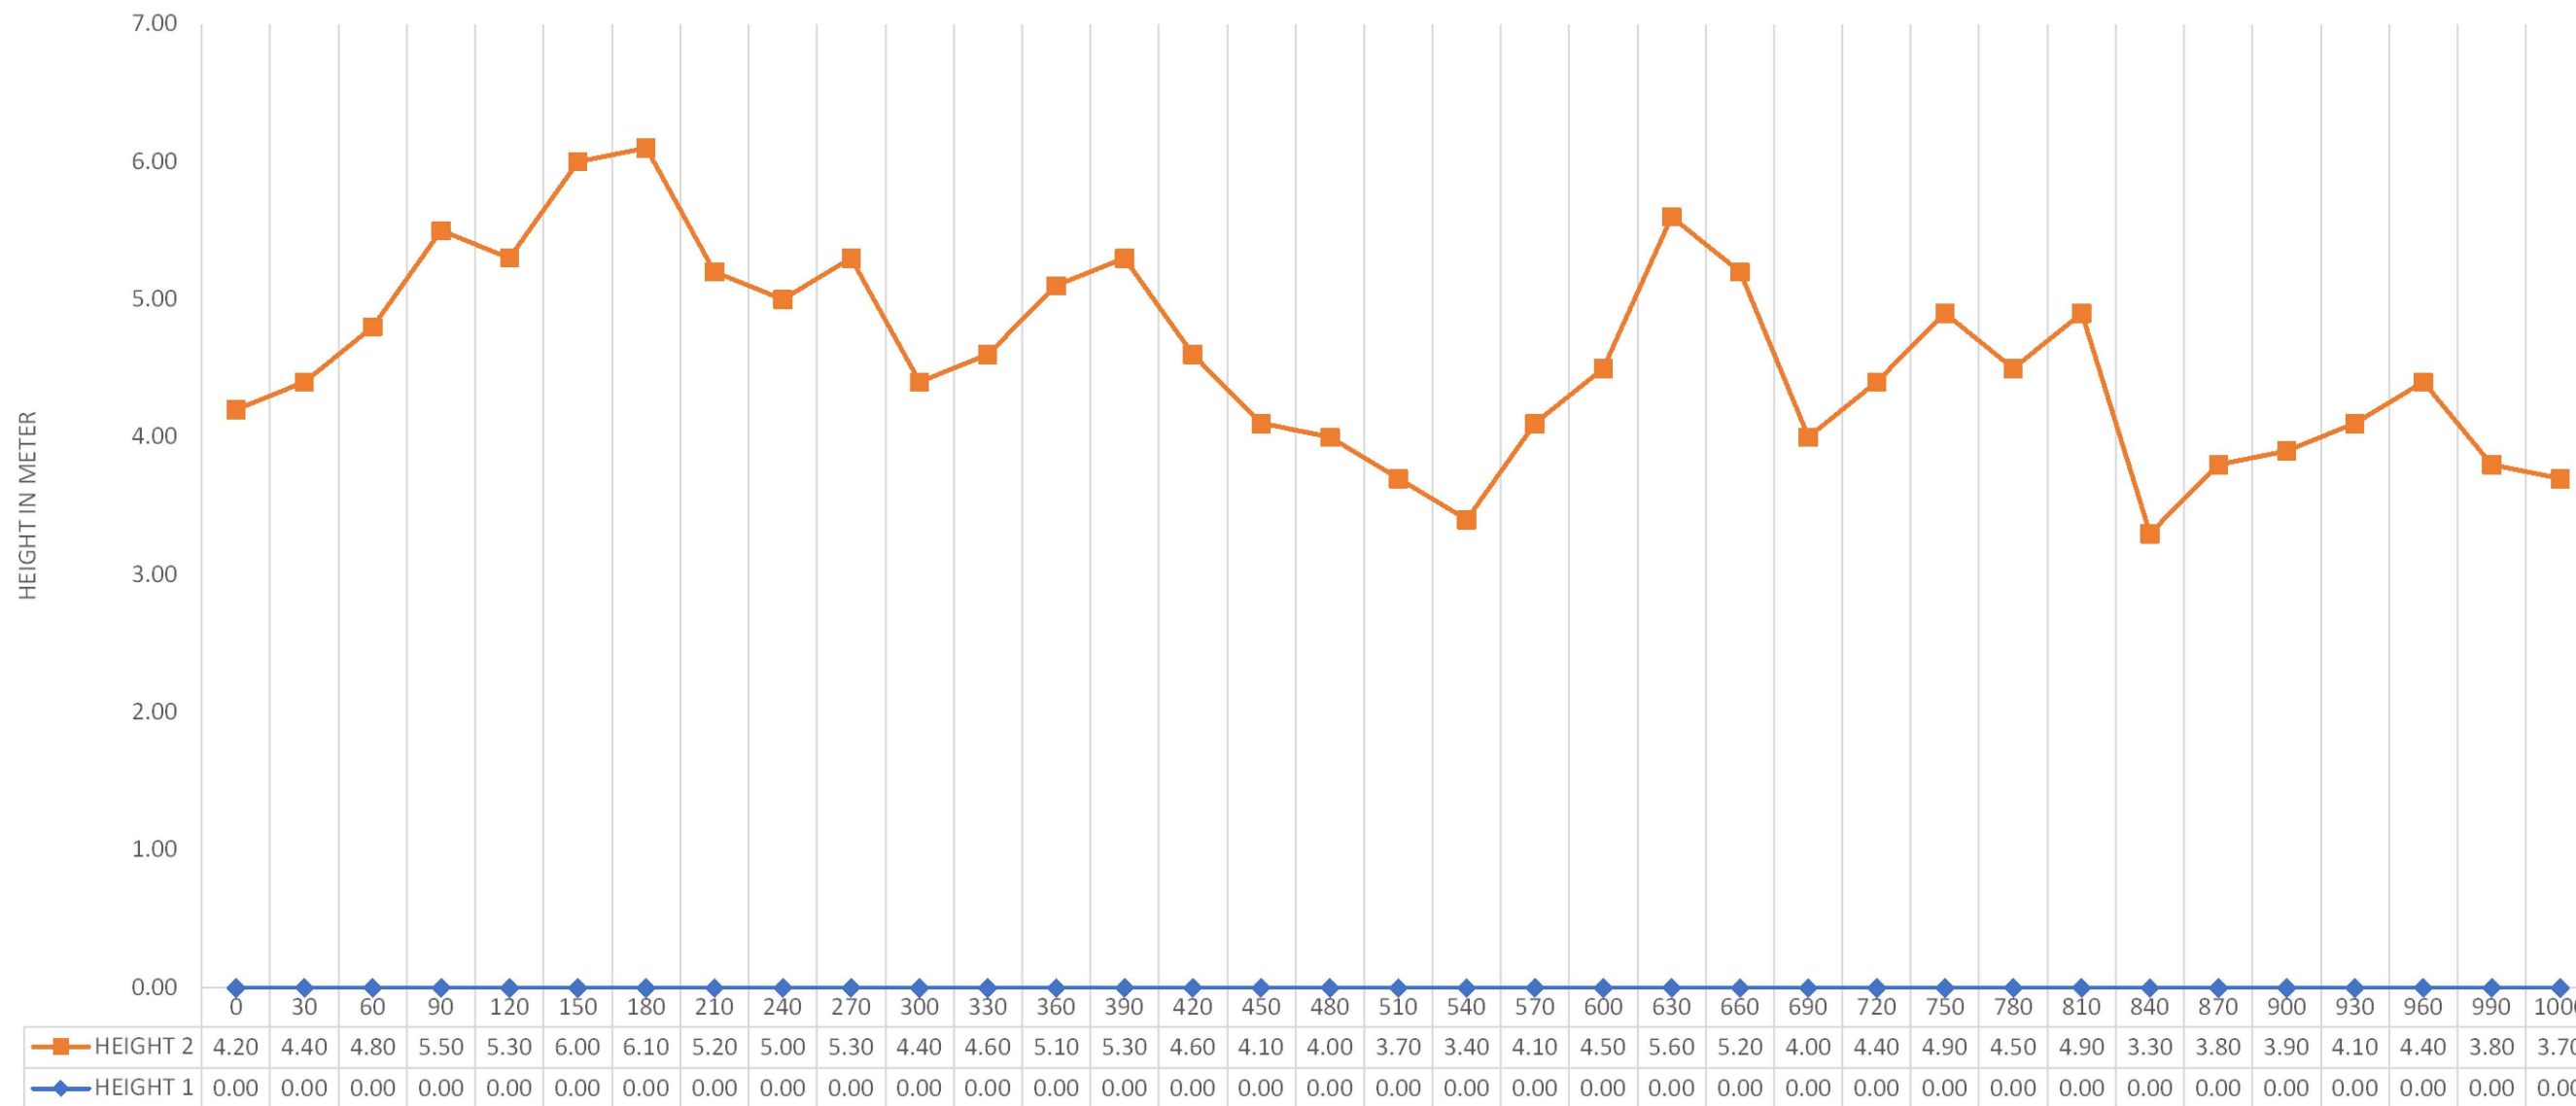

GOVERNMENT OF NAGALAND
PUBLIC WORKS DEPARTMENT
(ROADS & BRIDGES)

Office of the Executive Engineer
Zunheboto Division
Zunheboto Dist. ; Nagaland

Name of Work
Improvement of Road from Tizu Bridge to Satoi
Hq. (Length= 20Km, under CRIF Scheme).

Chainage
18.00 - 19.00
KM

Drawing Title
Plan & Longitudinal
Section

All dimensions are in meter (m)
PWD (R&B) Zunheboto Div.
Date
May 2026
Scale
Not To Scale

