


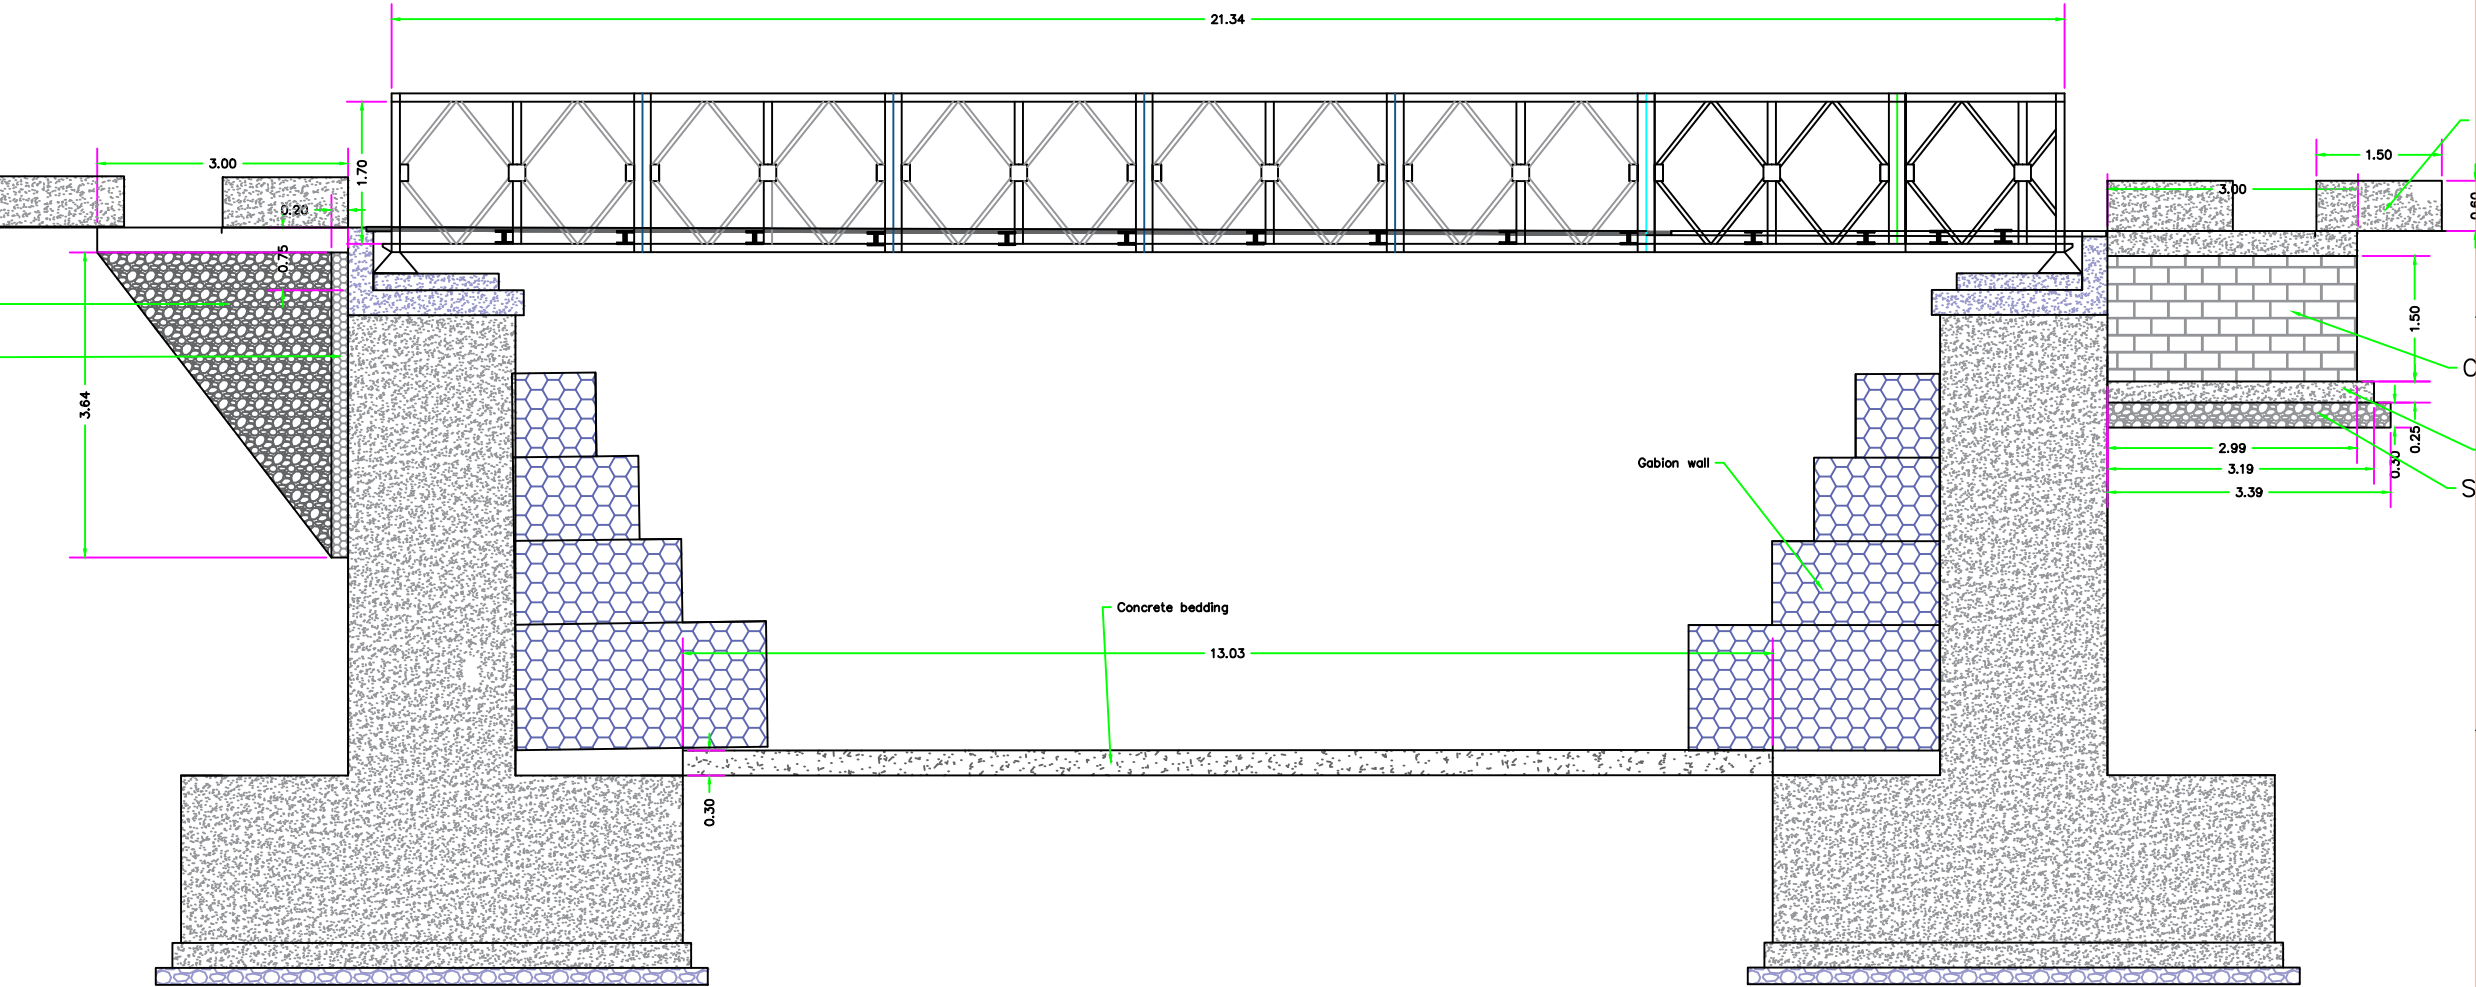

LONGITUDINAL VIEW

Notes:

1. All dimension are in metre unless otherwise specified

Project:

Construction of Bailey Bridge over Kithu rive between Thakiye village (Zunheboto) and Shishimi (Kiphire) under CRIF Setu-Bandhan Scheme (Job no. SETU-BANDHAN/2025-26/06)

Title:

General Arrangement of Drawings-02

Drg no:

BB/GAD/02A/2026

Scale:

1:100

Government of Nagaland
Public Works Department
(Roads & Bridges)