


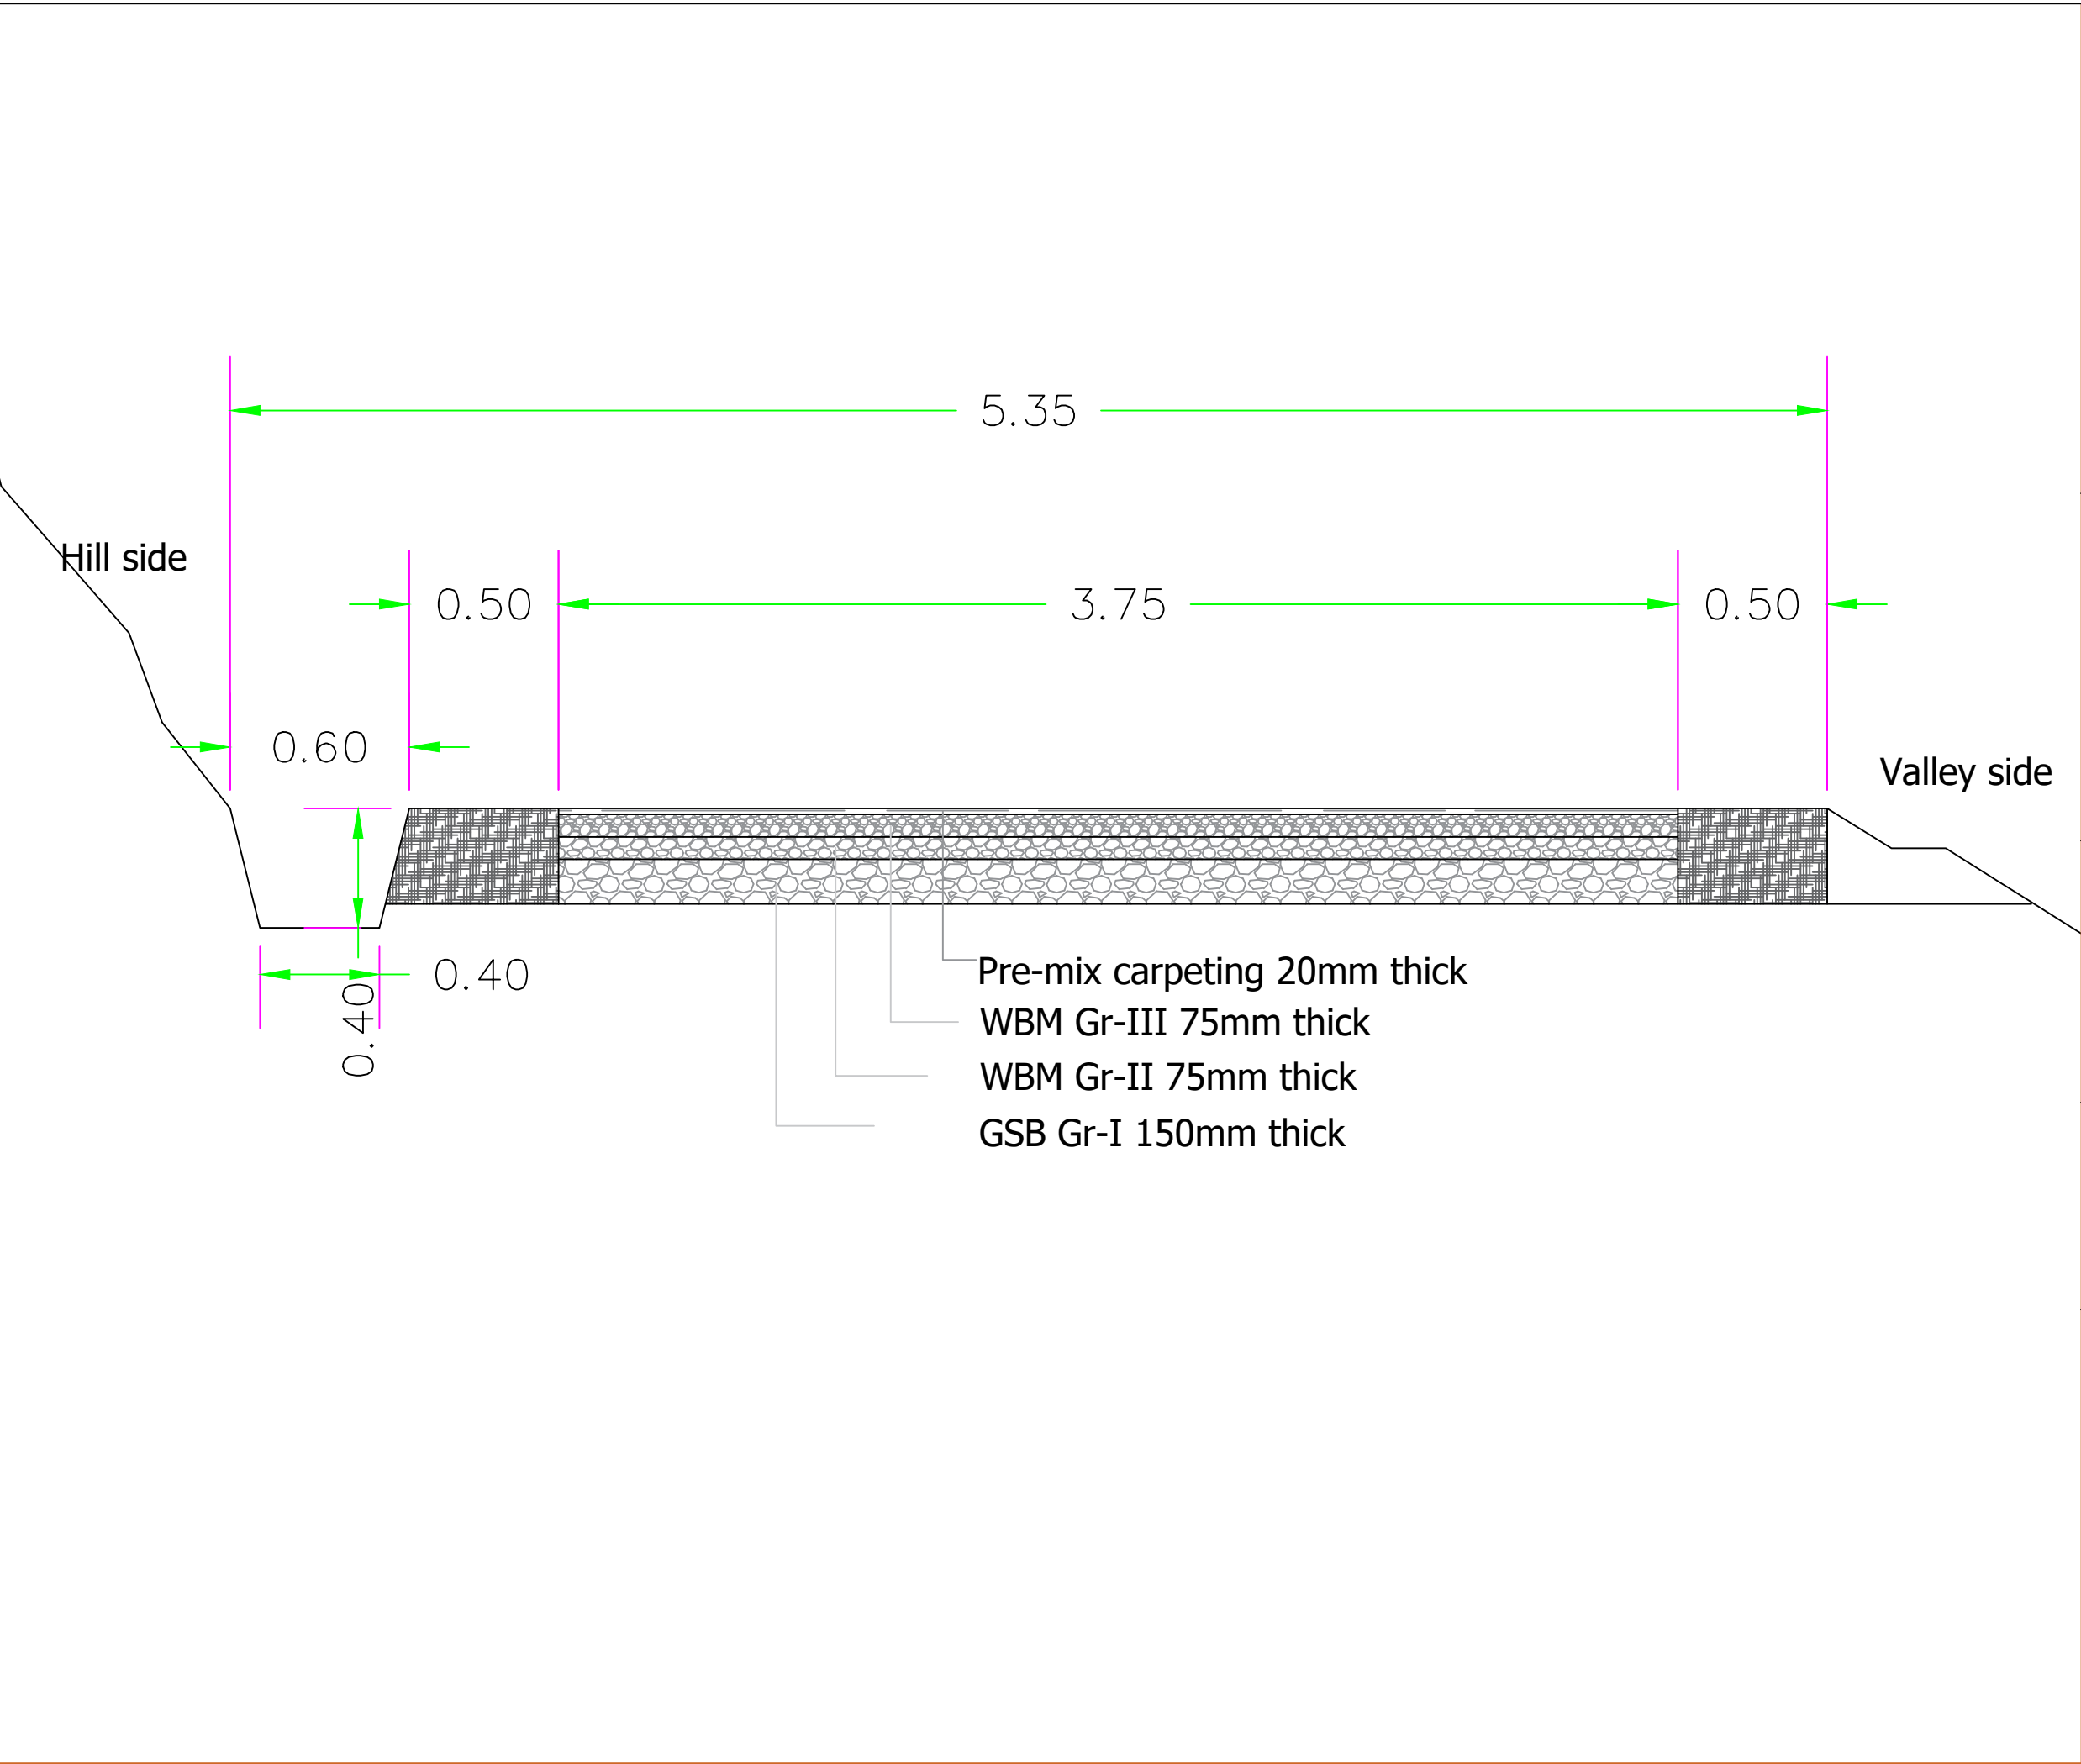

Notes:

1. All dimension are in metre unless otherwise specified

Project:

Construction of Bailey Bridge over Kithu rive between Thakiye village (Zunheboto) and Shishimi (Kiphire) under CRIF Setu-Bandhan Scheme (Job no. SETU-BANDHAN/2025-26/06)

Title:

Typical cross-section

Drg no: BB/TCS/01/2026	Scale: 1:100
----------------------------------	------------------------

Government of Nagaland
Public Works Department
(Roads & Bridges)