


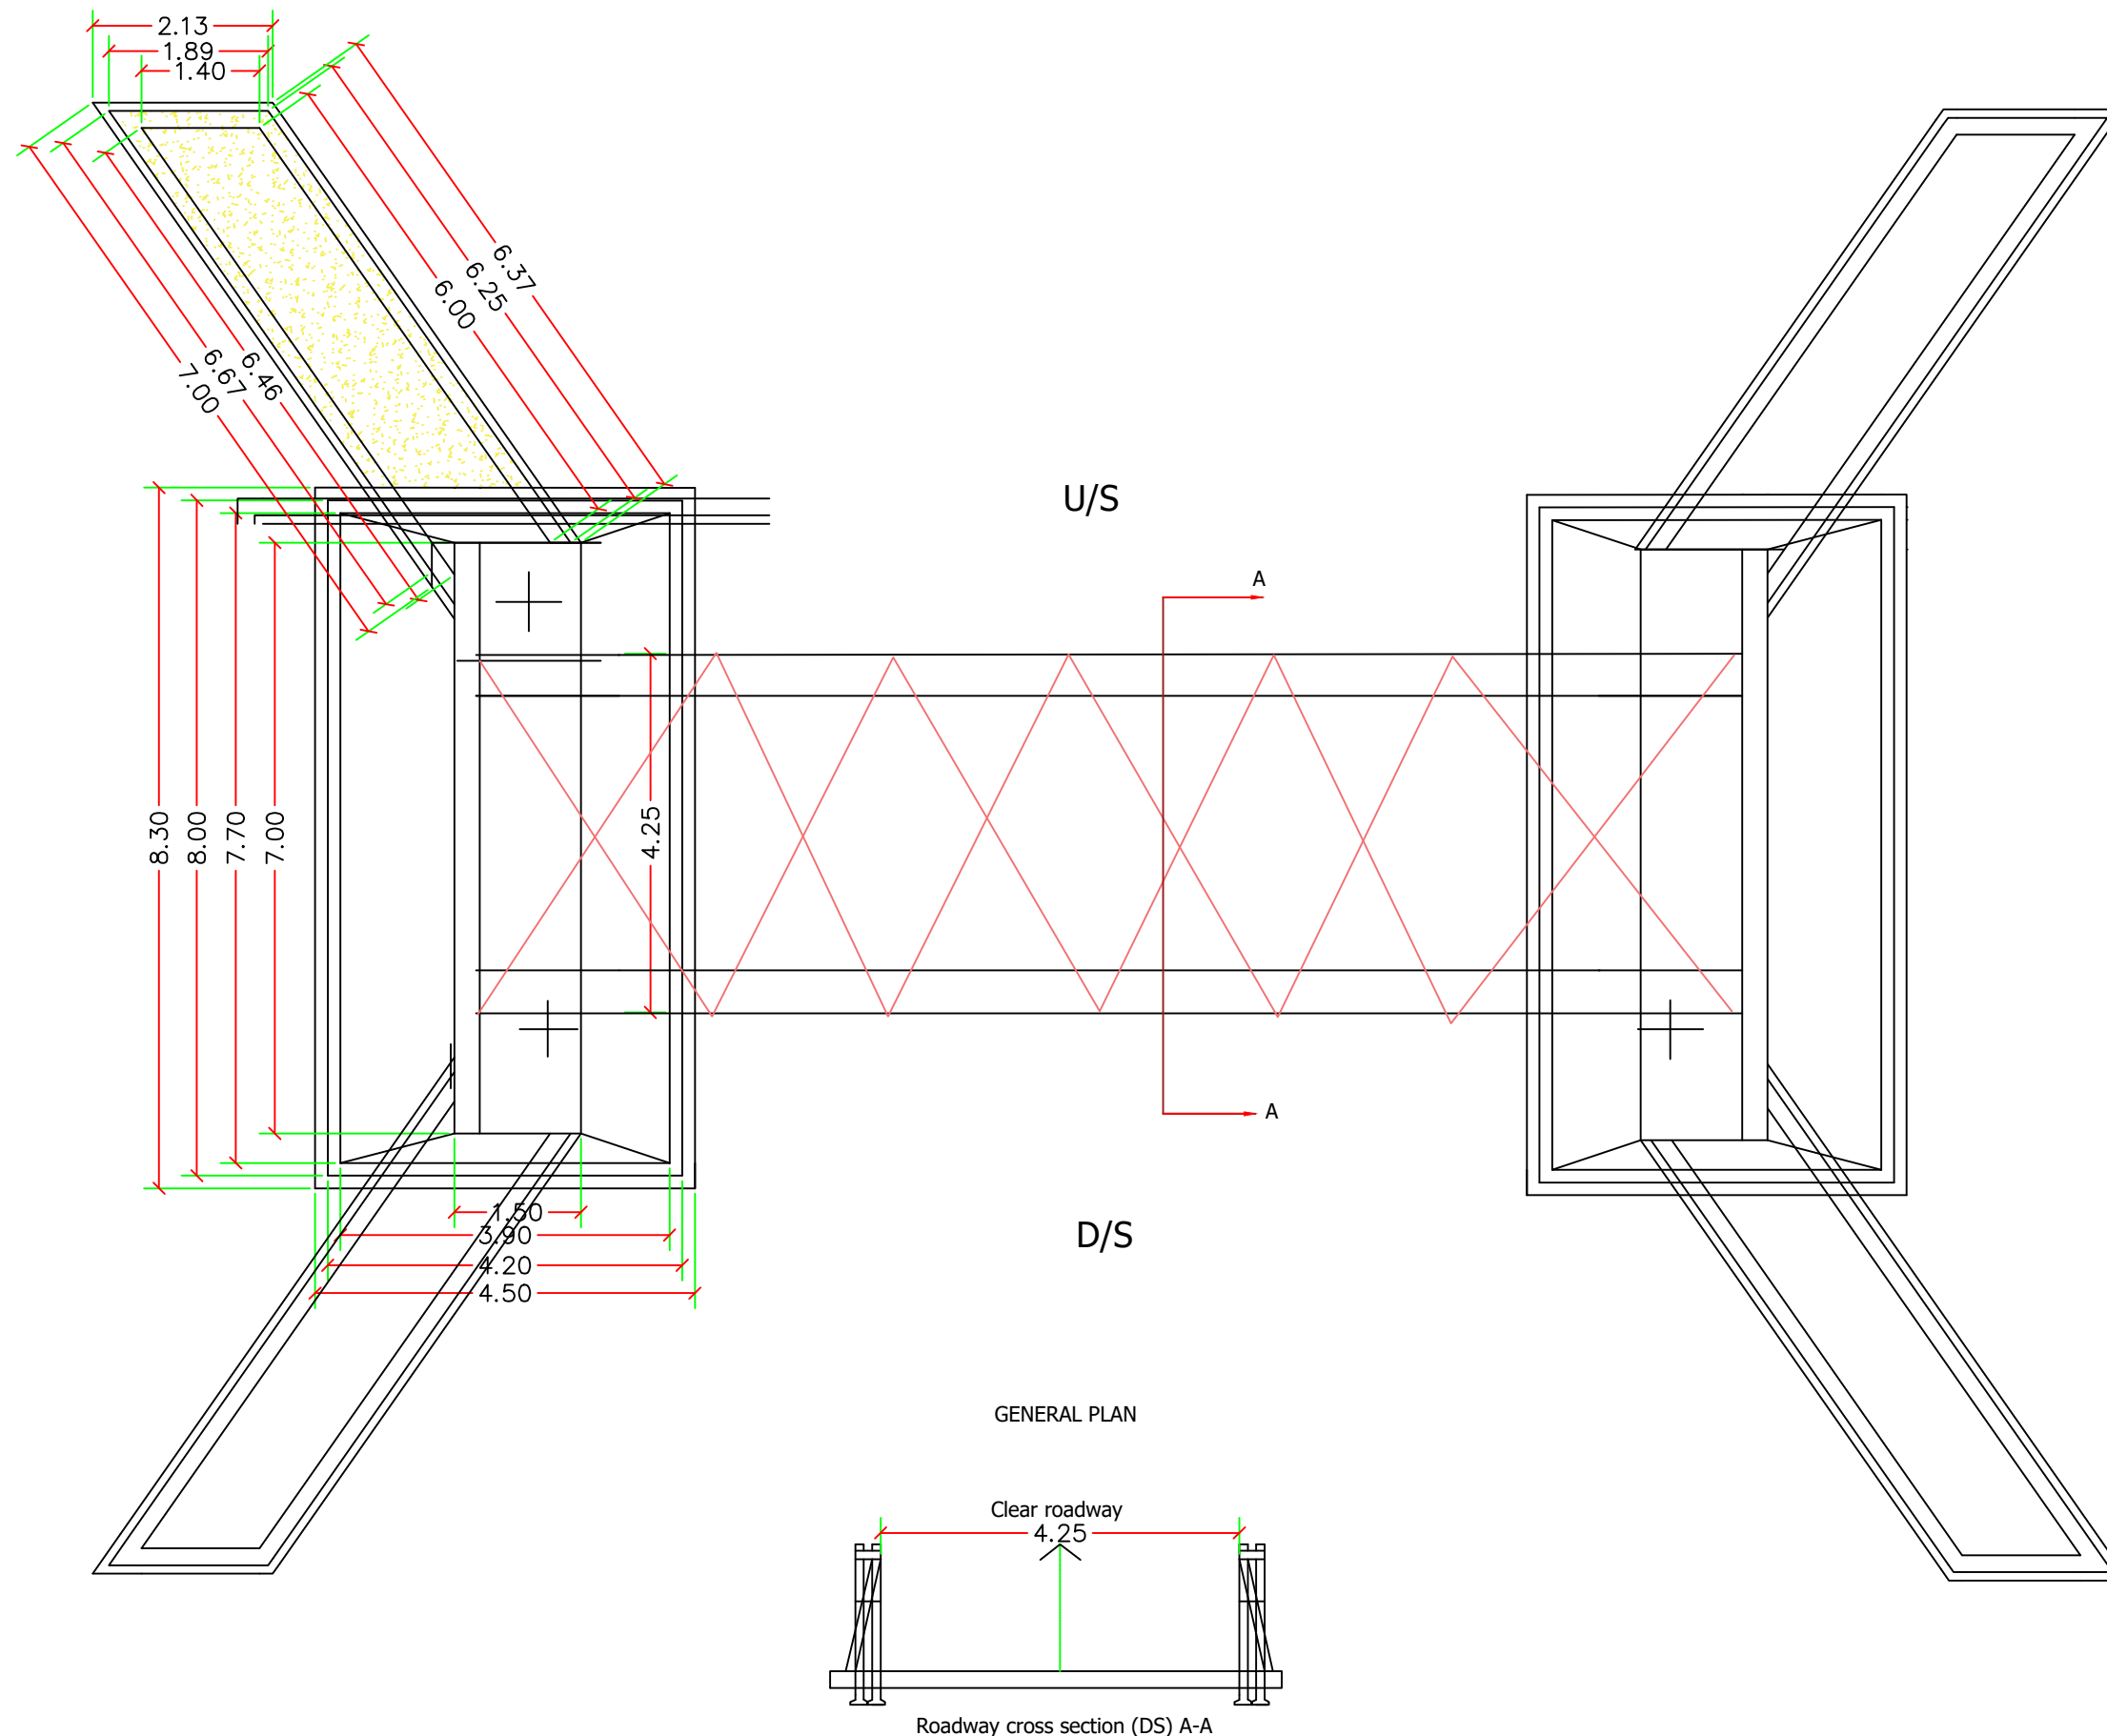

Notes:

1. All dimension are in metre unless otherwise specified

Project:

Construction of Bailey Bridge over Hipu river at Ikiye village under CRIF (Setu-Bandhan) scheme.

Title:

General Arrangement of Drawings

Drg no:

GAD/04/2026/08

Scale:

1:100

Government of Nagaland
Public Works Department
(Roads & Bridges)