


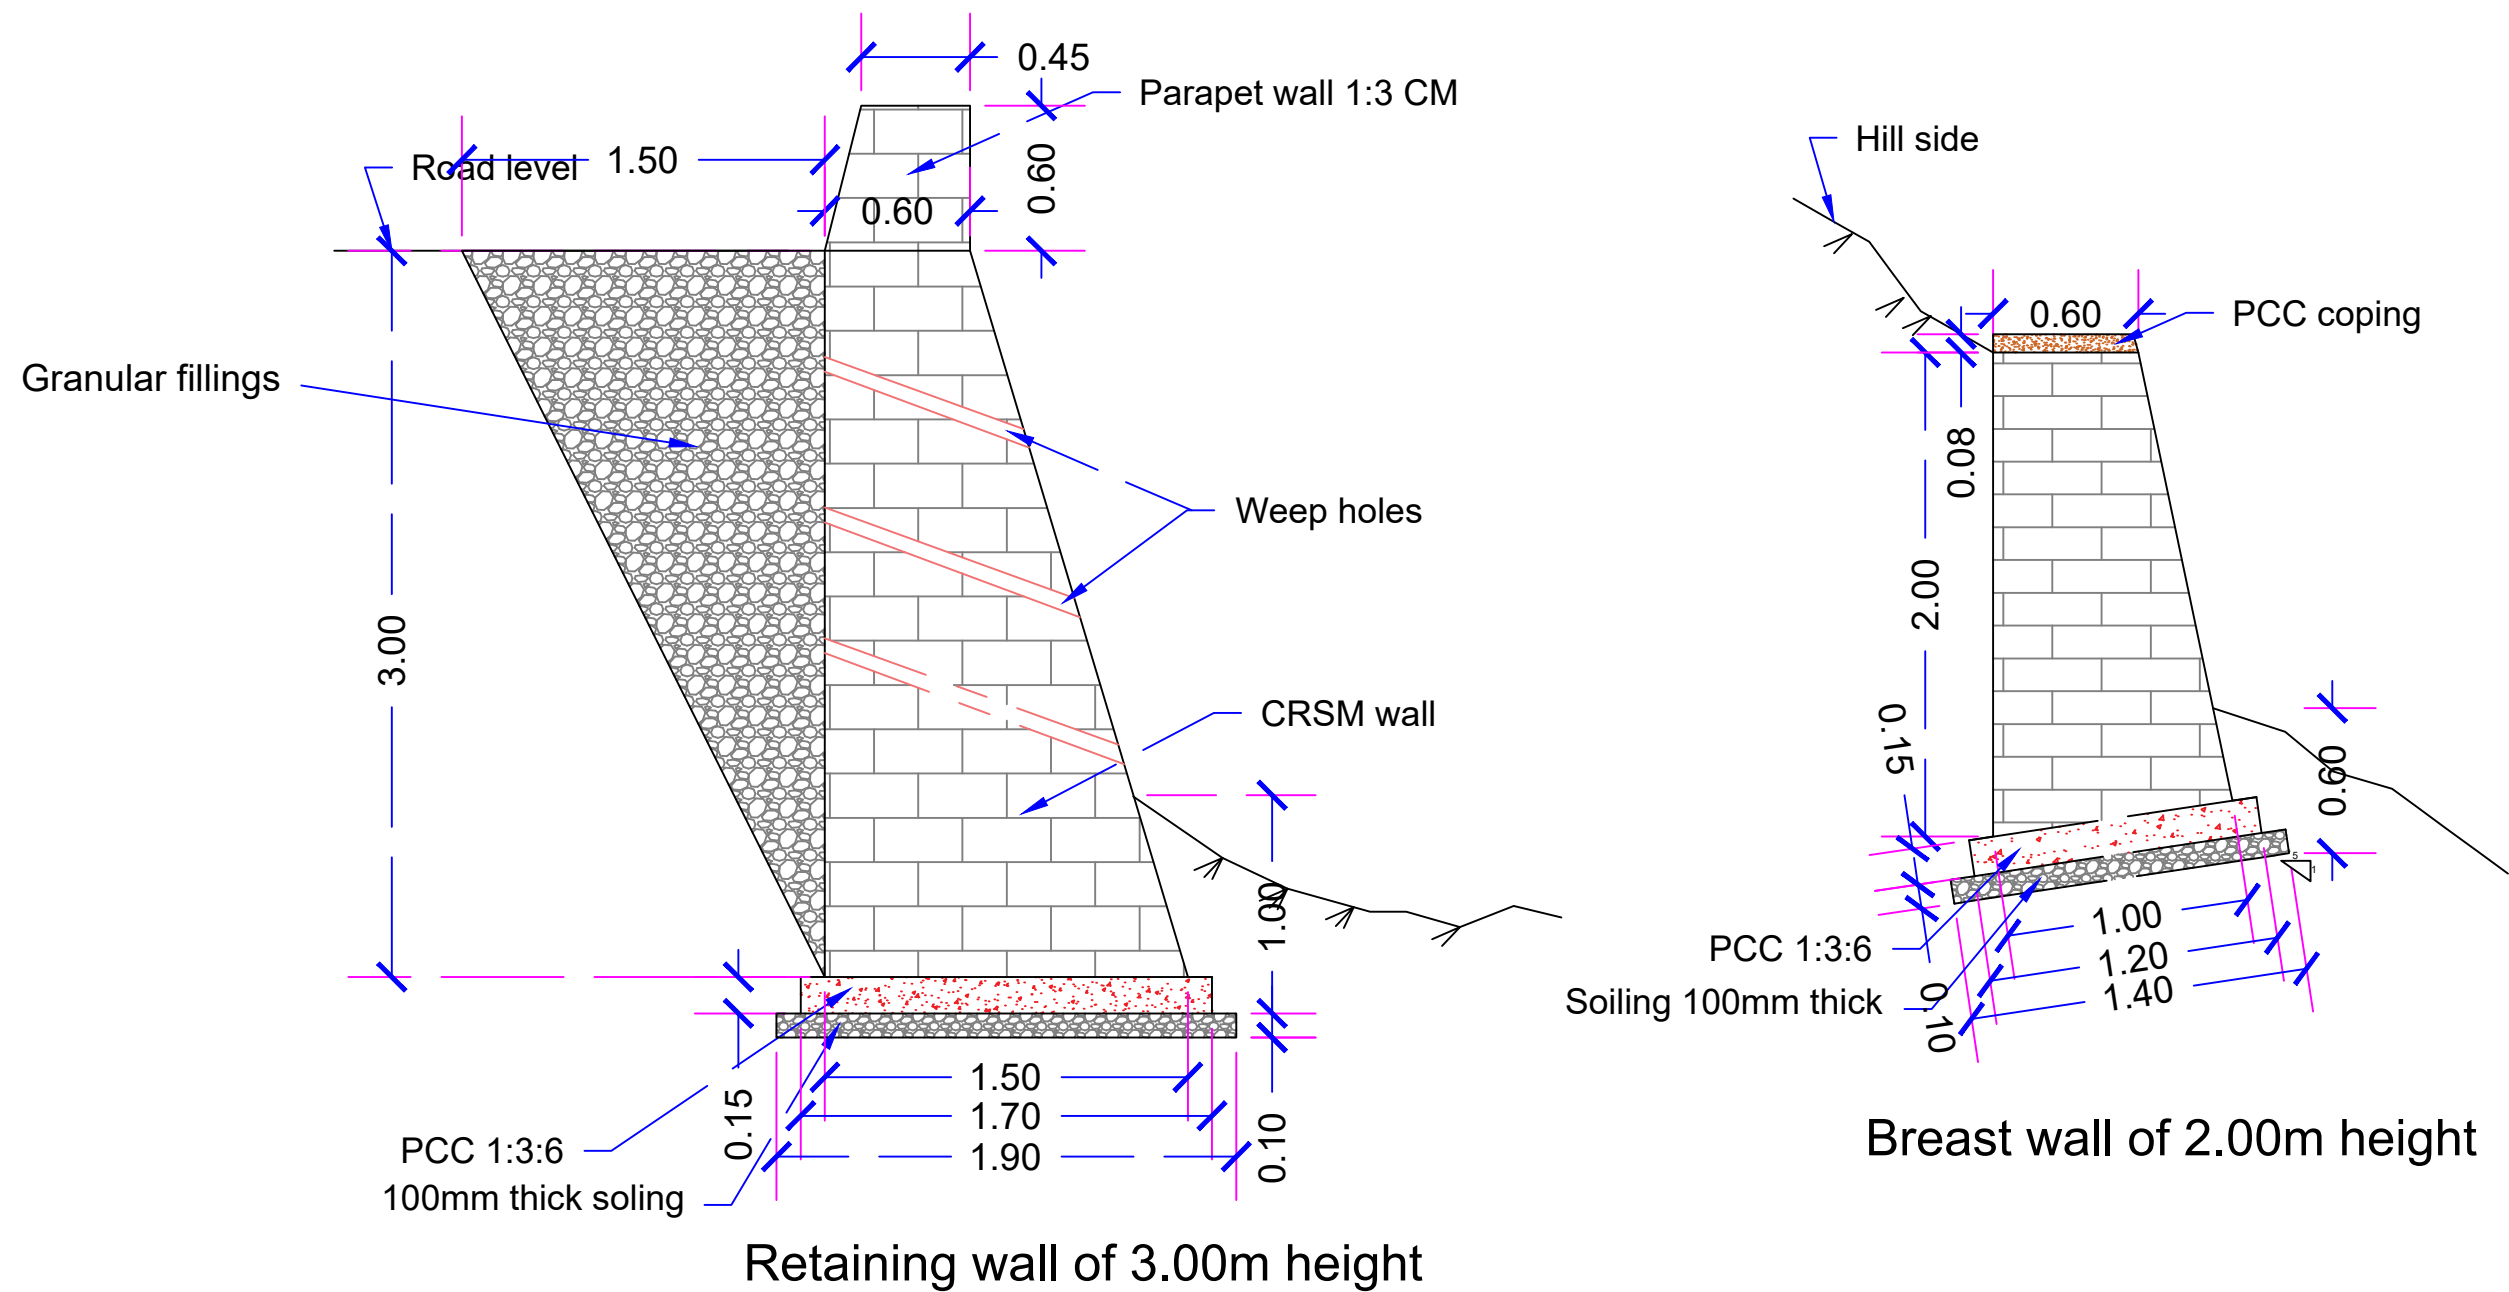

| Name of Project:                                                                                 | Title:                                                               | Government of Nagaland<br>PWD(R&B),Nagaland | Drg.no:          | General Notes:                                       |
|--------------------------------------------------------------------------------------------------|----------------------------------------------------------------------|---------------------------------------------|------------------|------------------------------------------------------|
| Construction of Bailey Bridge over Hipu river at Ikiye village under CRIF (Setu-Bandhan) scheme. | Typical Cross section of Breast wall of 2m ht & retaining wall 3m ht |                                             | BB/PW/2025-26/08 | All dimensions are in metre unless otherwise stated. |