


CROSS SECTION OF RCC DRAIN

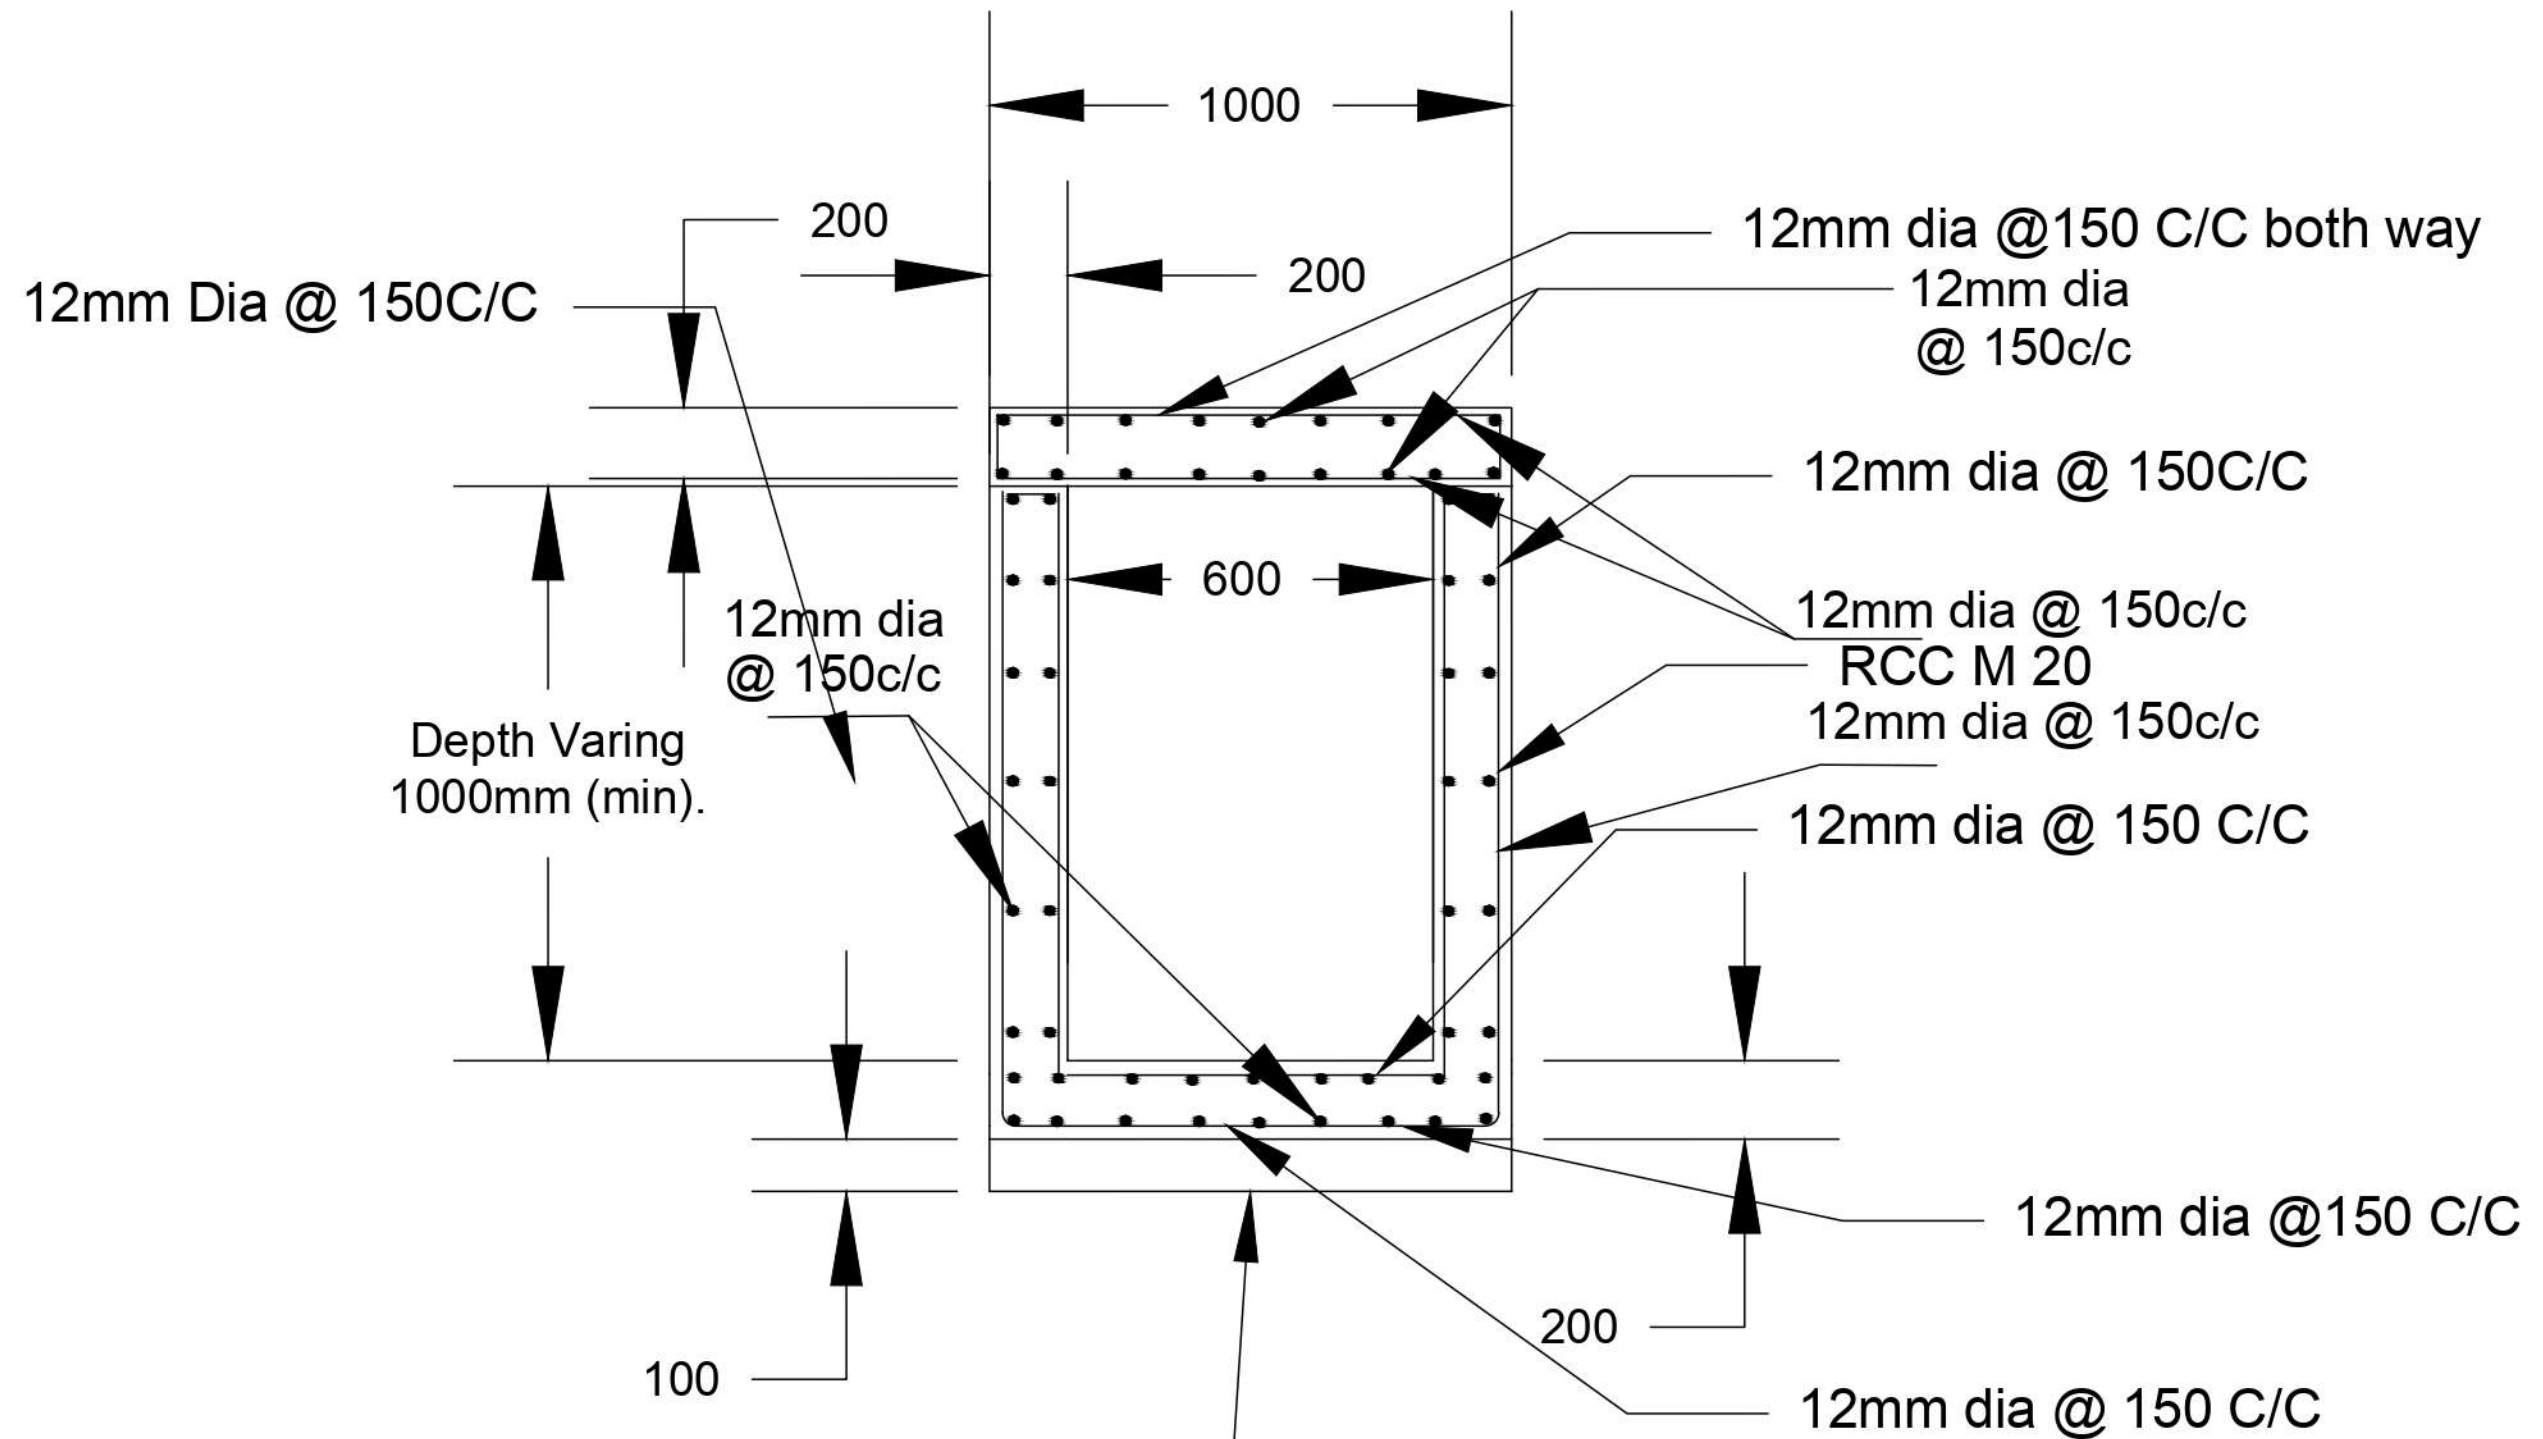

CLIENT:




NATIONAL HIGHWAY AUTHORITY OF INDIA
(Ministry of Road Transport & Highways)
Government of India.

INDEPENDANT ENGINEER:

SA INFRASTRUCTURE CONSULTANTS PVT LTD
IN JOINT VENTURE WITH
QUEST ENGINEERS & CONSULTANTS PVT LTD.
1101B: 11 Floor, Tower A-II, Ansal Corporate Park,
Plot No. 7A/1, Sector-142,
Noida - 201 301, India

DRAWING NUMBER No. 13

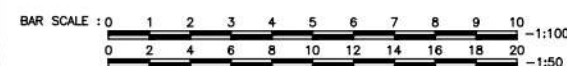

Typical C-Section of RCC Drain
from Km. 37+320 to Km. 37+700

TITLE:-

RCC Cover Drain

PROJECT:

Junction Improvement and Construction of Slip road at Km. 37+506
(Marakkanam Junction) in the Project of Pondicherry Tindivanam
section of NH-32 in the State of Tamil Nadu on EPC mode