


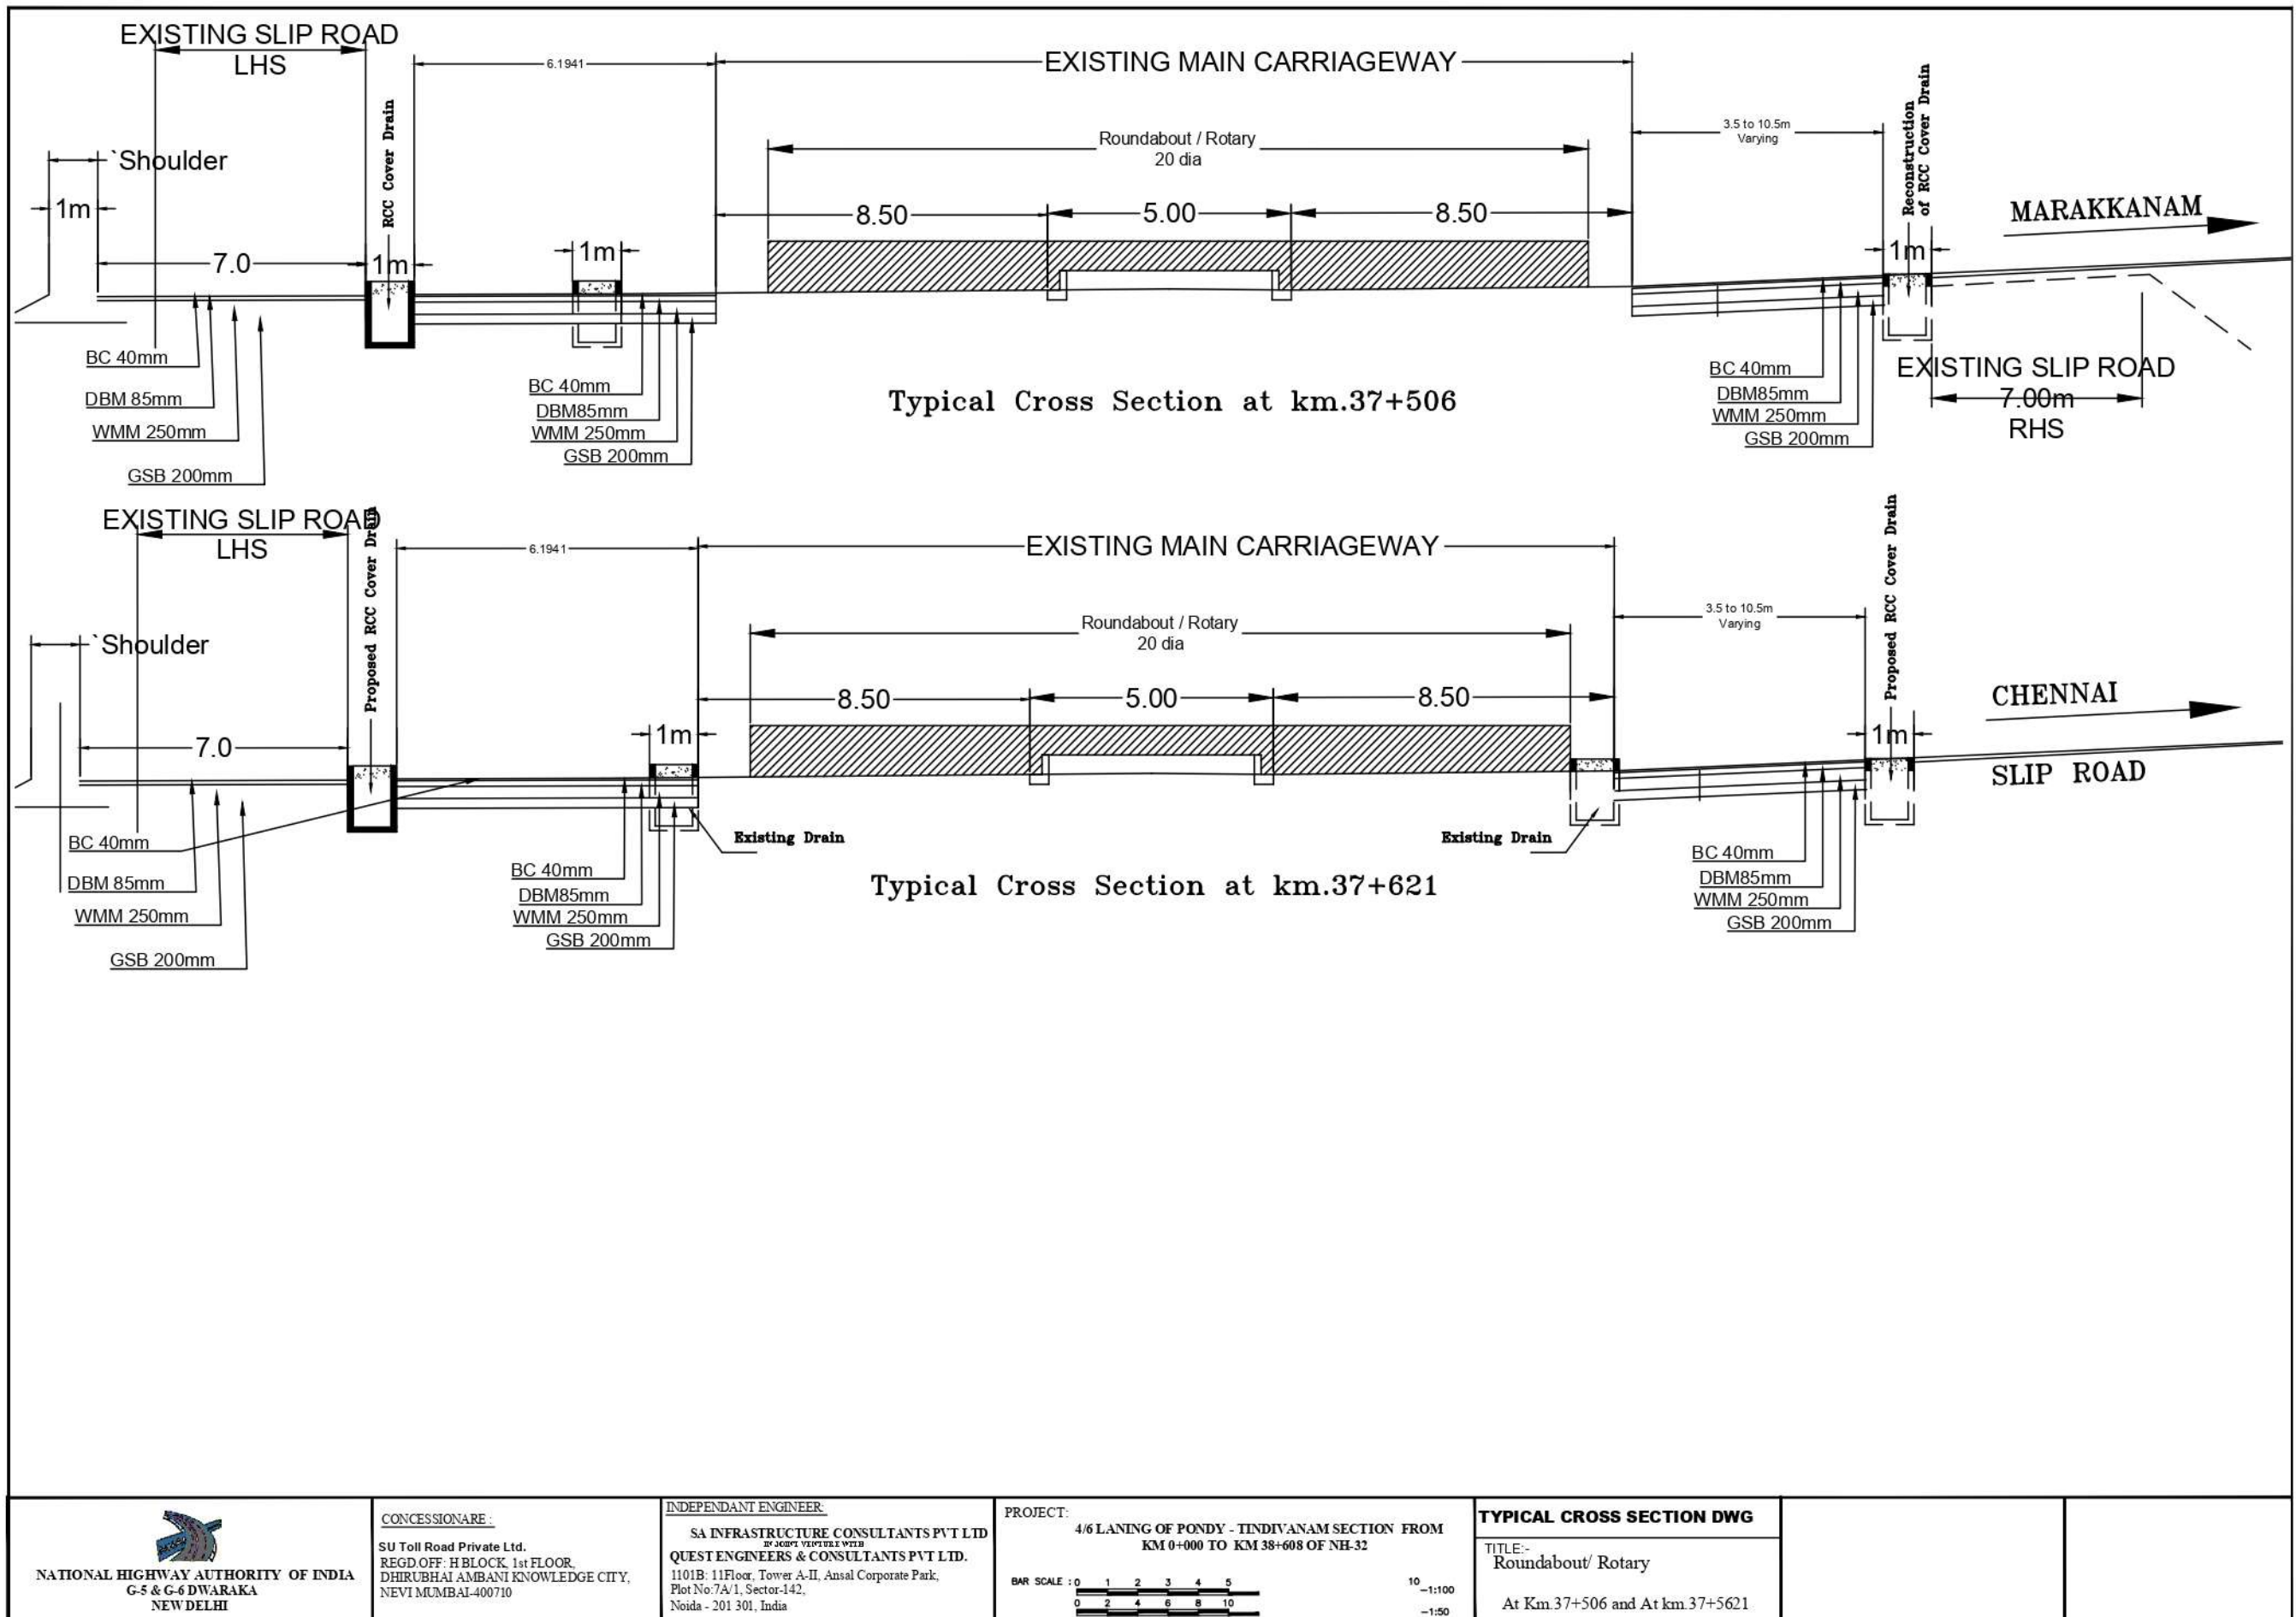

 NATIONAL HIGHWAY AUTHORITY OF INDIA G-5 & G-6 DWARAKA NEW DELHI	CONCESSIONARE : SU Toll Road Private Ltd. REGD.OFF: H BLOCK, 1st FLOOR, DHIRUBHAI AMBANI KNOWLEDGE CITY, NEVI MUMBAI-400710	INDEPENDANT ENGINEER SA INFRASTRUCTURE CONSULTANTS PVT LTD IN JOINT VENTURE WITH QUEST ENGINEERS & CONSULTANTS PVT LTD. 1101B: 11Floor, Tower A-II, Ansal Corporate Park, Plot No:7A/1, Sector-142, Noida - 201 301, India	PROJECT: 4/6 LANING OF PONDY - TINDIVANAM SECTION FROM KM 0+000 TO KM 38+608 OF NH-32 BAR SCALE : 0 1 2 3 4 5 0 2 4 6 8 10 10 -1:100 -1:50	TYPICAL CROSS SECTION DWG TITLE:- Roundabout/ Rotary At Km.37+506 and At km.37+5621		
--	---	--	---	---	--	--