


PLAN AND PROFILE DRAWINGS

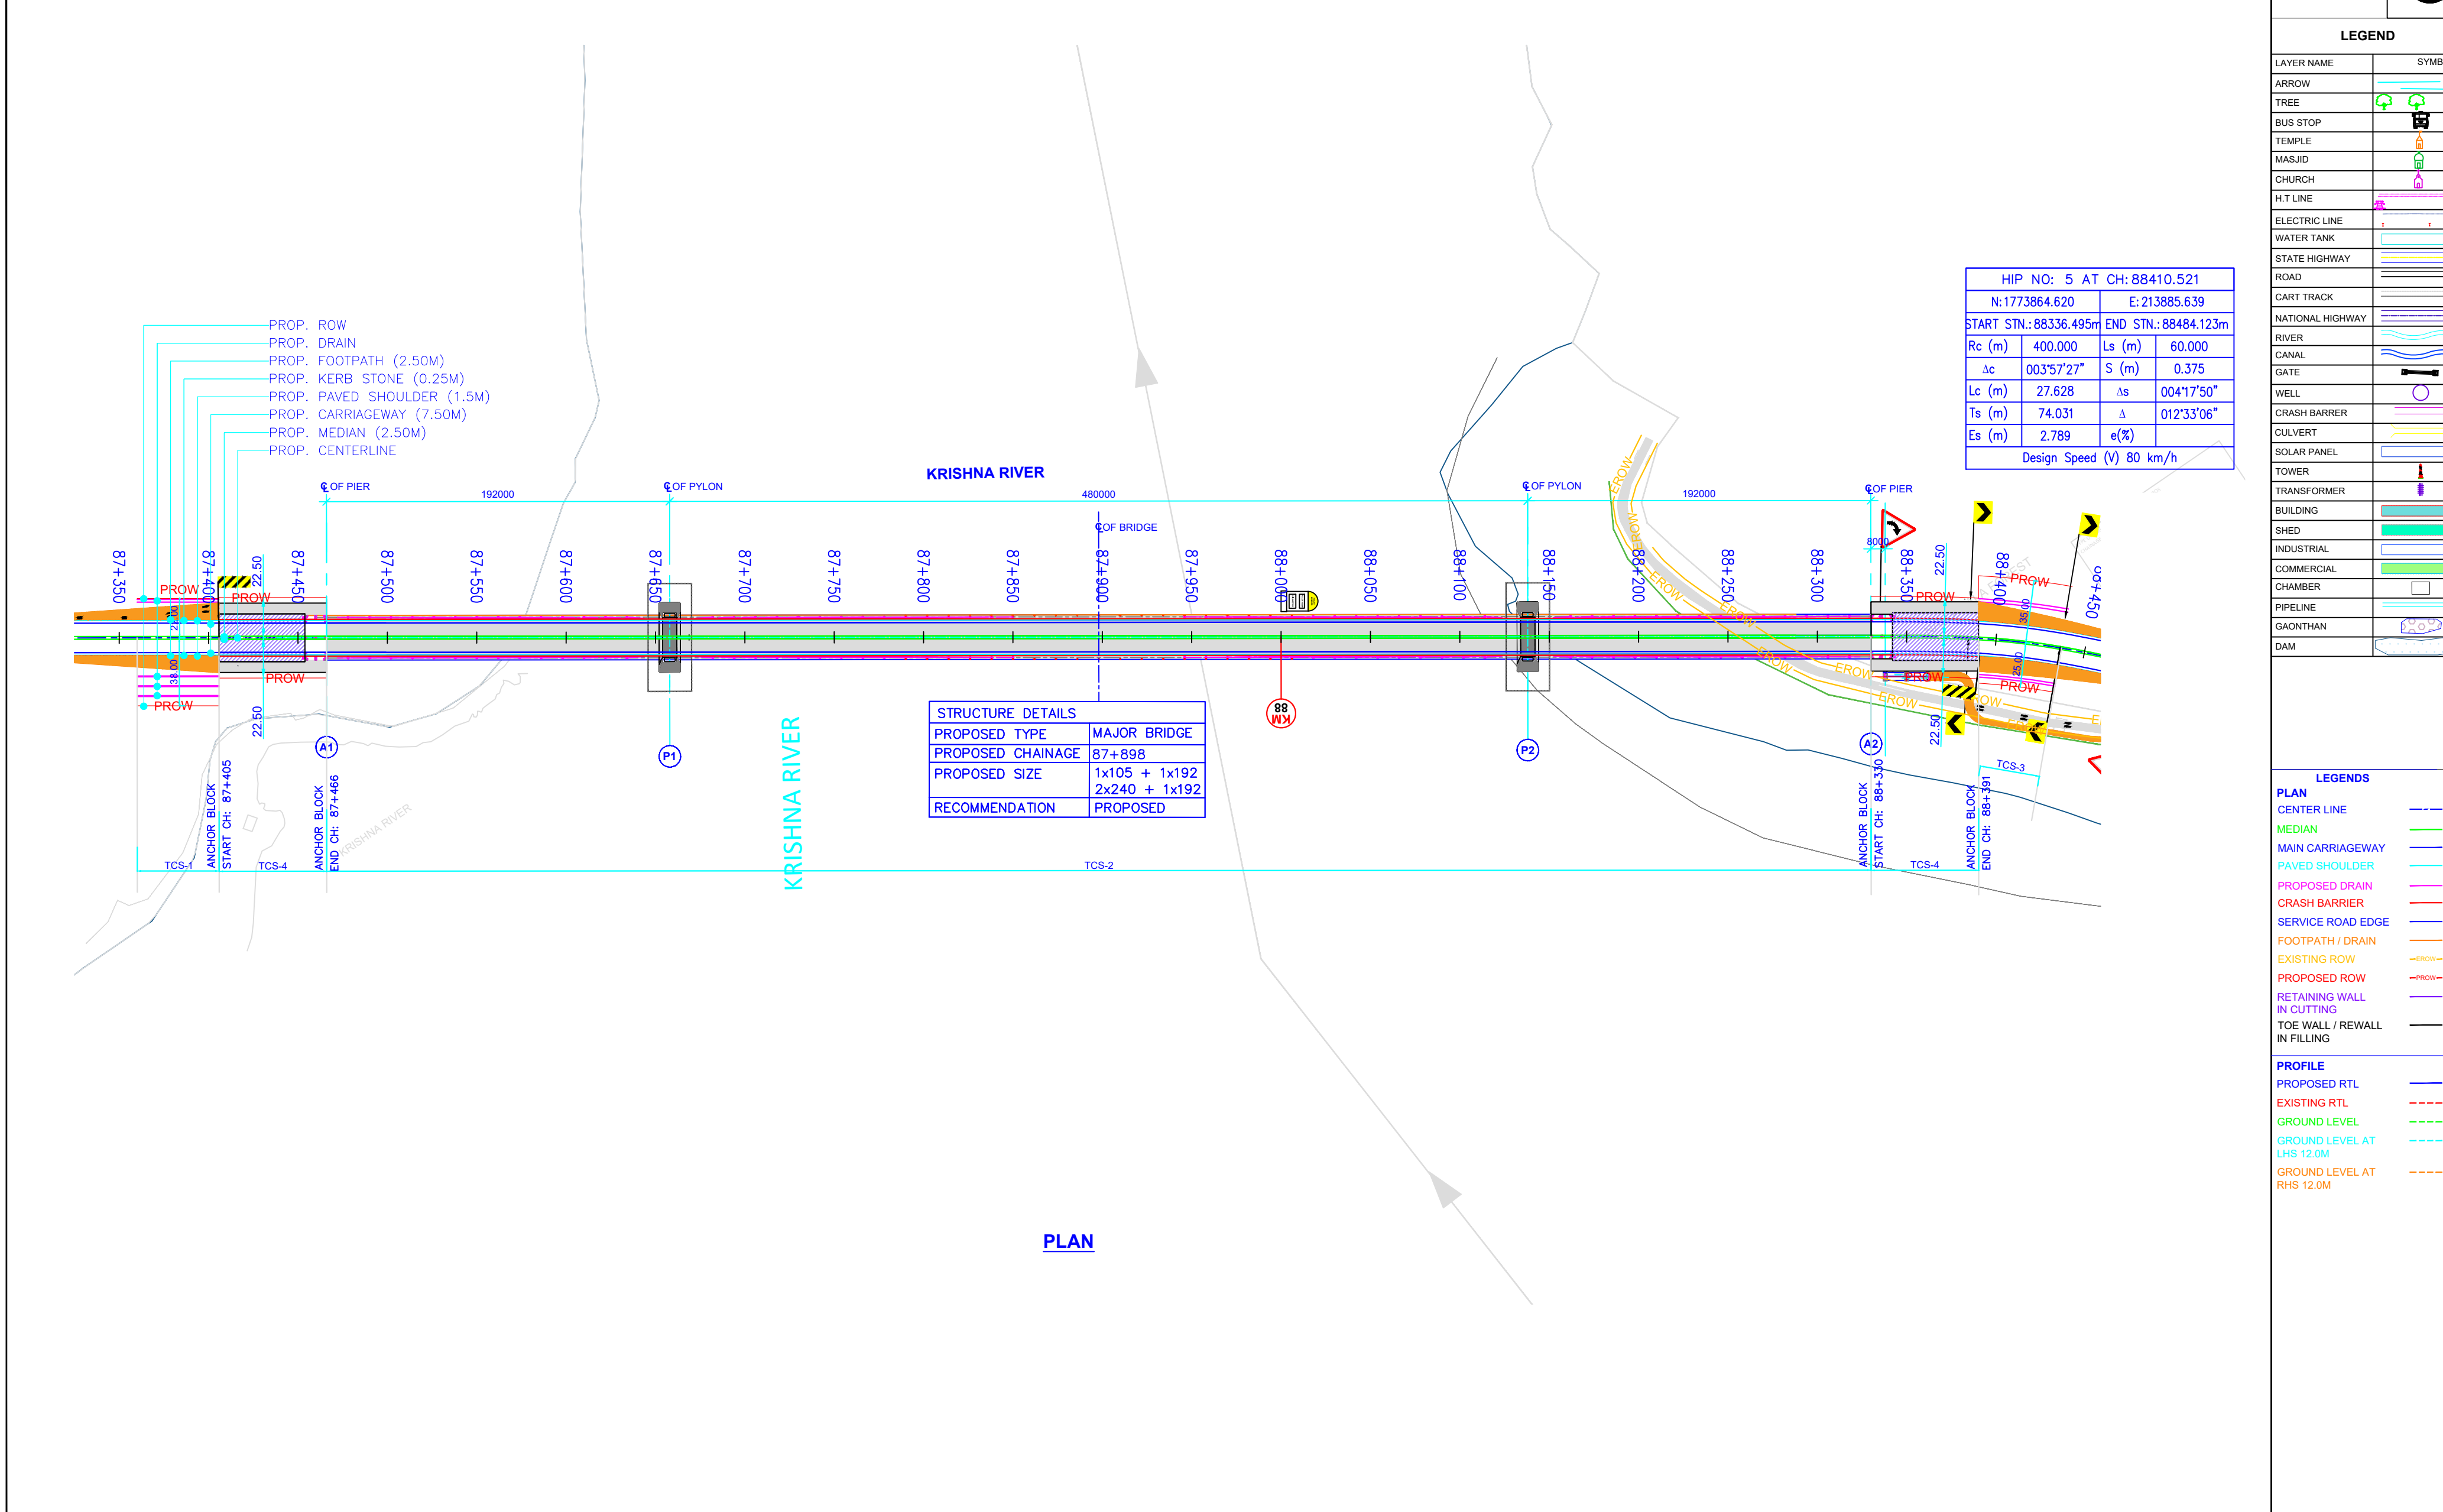

1	APL' 2022	DETAILED PROJECT REPORT
0	FEB' 2022	REVIEW
REV	DATE	DESCRIPTION OF REVISIONS

SCALE :-
H-1:2500
V-1:500

CLIENT:-

Ministry of Road Transport & Highways
Regional Office Hyderabad
MINISTRY OF ROAD TRANSPORT & HIGHWAY (MORTH)
R & B Office Complex, Errum Manzil, Hyderabad, Telangana 500082

PROJECT:-
Construction of Iconic Hybrid cable stayed and suspension bridge across Krishna River on NH -167K (Design Chainage 87+360 to 88+437 in the state of Telangana and Andhra Pradesh under EPC Mode under NH(O)

TITLE:-
PLAN AND PROFILE
CH : 87+360 TO 88+440

ROAD NAME:-
PACKAGE-II
(KALWAKURTHY- NANDYALA)


DWG NO.: MORTH/SKTC/NH-167K/TCS-001

DATE:- JULY' 2022

DRAWN (A)	DESIGN (B)	CHECKED (C)	APPROVED (D)

PAPER :- A2

VISHAL 03-11-2023

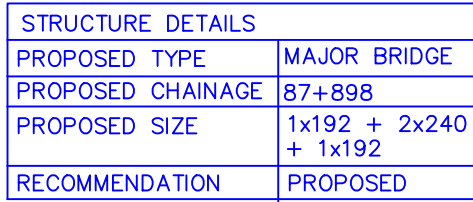

LEGENDS	
PLAN	
CENTER LINE	
MEDIAN	
MAIN CARRIAGEWAY	
PAVED SHOULDER	
PROPOSED DRAIN	
CRASH BARRIER	
SERVICE ROAD EDGE	
FOOTPATH / DRAIN	
EXISTING ROW	
PROPOSED ROW	
RETAINING WALL IN CUTTING	
TOE WALL / REWALL IN FILLING	

1000000



**Ministry of Road
Transport & Highways**
Government of India

TRANSPORT & HIGHWAY (MORTH)
R & B Office Complex, Errum Manzil, Hyderabad,
Telangana 500082

Construction of Iconic Hybrid cable stayed and suspension bridge across Krishna River on NH -167K (Design Chainage 87+360 to 88+437 in the state of Telangana and Andhra Pradesh under EPC Mode under NH(O)

ROAD NAME:-
PACKAGE-II
(KALWAKURTHY- NANDYALA

DATE:- JULY' 2022	PAPER :- A2
-------------------	-------------

	DRAWN (A)	DESIGN (B)	CHECKED (C)	APPROVED (D)

VISHAL 03-11-2023