



Government of Karnataka

**PUBLIC WORKS DEPARTMENT,
NATIONAL HIGHWAYS DIVISION, KALBURAGI**



Government of India

Government of India

“Widening/Re-Construction to Four Lane from Km 0.000 to Km 15.870 starts near Miriyan Telangana/Karnataka border and ends at Chincholi Section of NH-167N in Kalaburagi District in the State of Karnataka under Annual Plan 2023-24.”


JUNCTIONS



VISTAARA INFRA CONSULTANTS
7, Opp St.Rock's Church,
Meginapalya, Chelekere,
Kalyan Nagar, Bangalore - 560043

 Drain Edge
 Center
 C/W Edge
 Paved Shoulder Edge
 Earthen Shoulder Edge
 Culvert
 New Construction/
Reconstruction
 Drain


CHINCHOLI

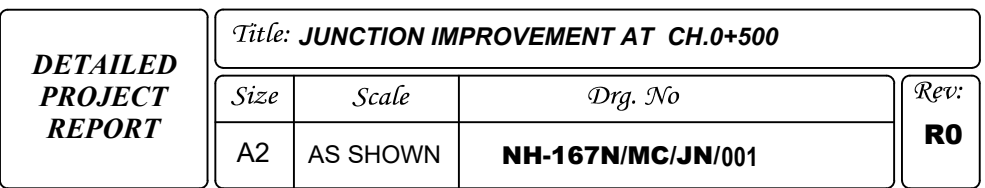

LEGEND :

PLAN :

- EXISTING**
- Existing Road
 - Buildings
 - Trees
 - Electric Poles
 - Borewell
- PROPOSED**
- Drain Edge
 - Center
 - C/W Edge
 - Paved Shoulder Edge
 - Earthen Shoulder Edge
 - Culvert
 - New Construction/ Reconstruction
 - Drain

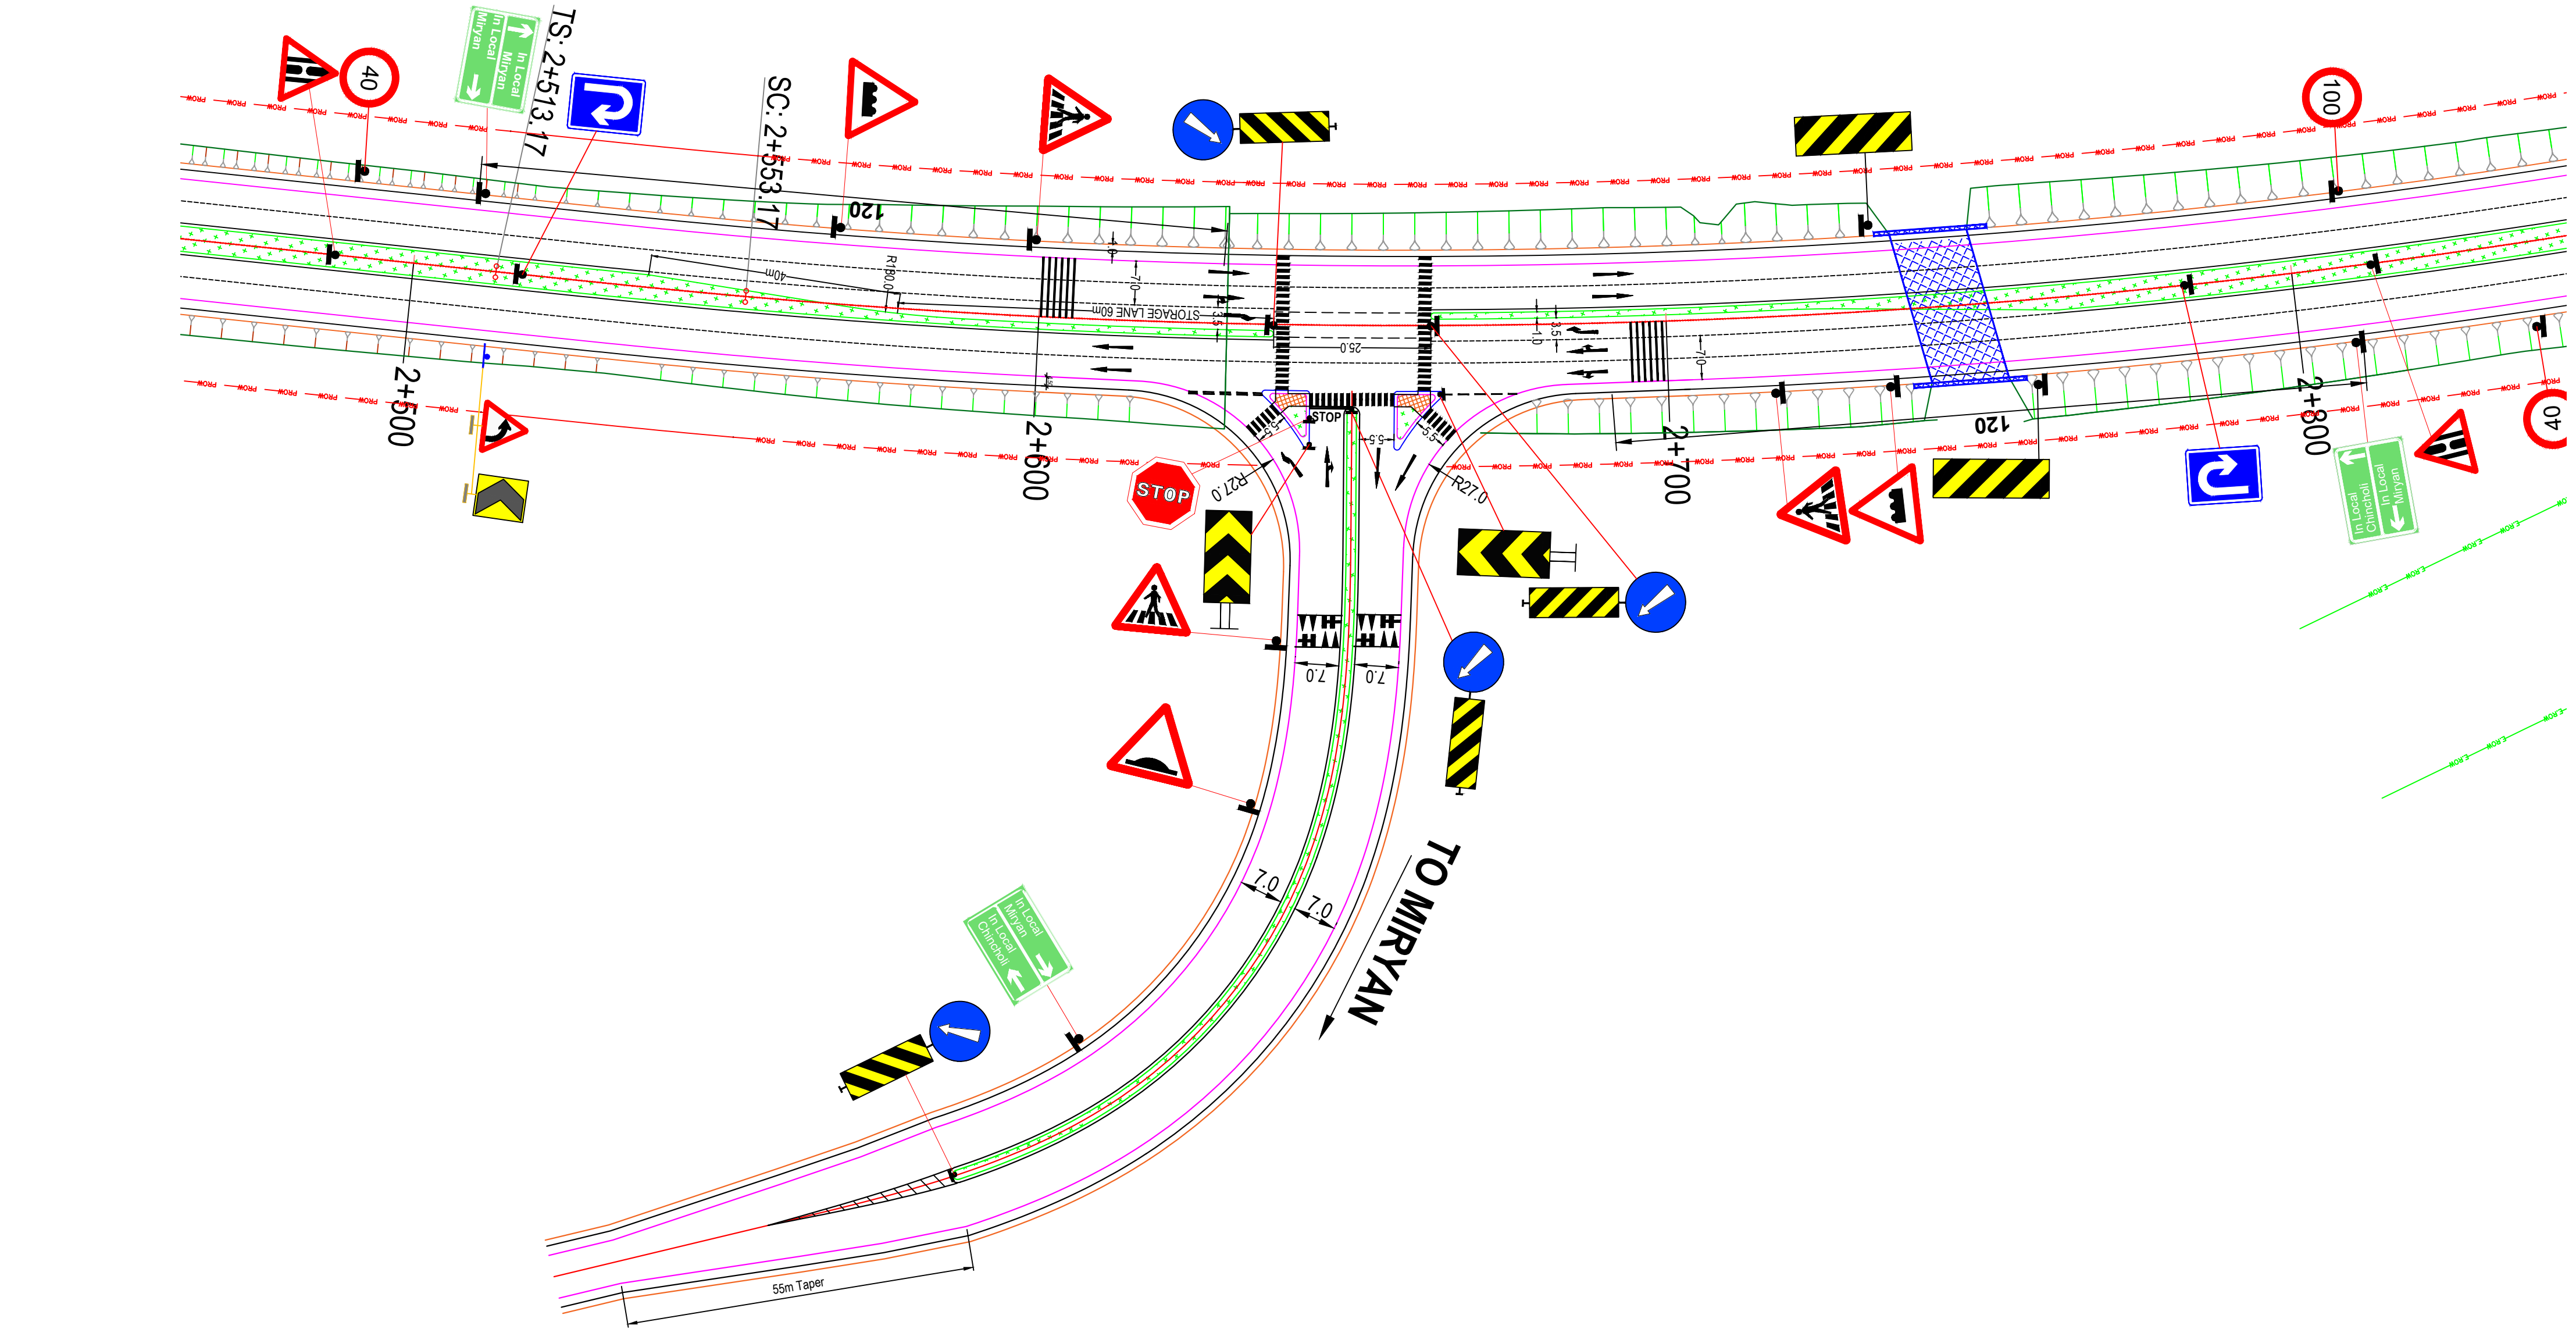

REV.	DATE	DESCRIPTION

Notice:

THIS DRAWING HAS NOT BEEN PUBLISHED AND IS ISSUED TO THE PARTY FOR THE SPECIFIC PURPOSE AND IT SHALL NOT BE REPRODUCED, COPIED, LENT OR OTHERWISE DISPOSED OF DIRECTLY OR INDIRECTLY, NOR USED FOR ANY OTHER PURPOSE OTHER THAN FOR WHICH IT IS FURNISHED.

Client:

PWD - National Highways
Kalaburagi Division
(Government Of Karnataka)

Consultants:

VISTAARA INFRA CONSULTANTS
#7, OPP ST. ROCK'S CHURCH, MEGINAPALYA
CHELEKERE, KALYAN NAGAR
BANGALORE - 560043
PH: +91 7019345532

Project:

WIDENING/RE-CONSTRUCTION TO FOUR LANE FROM KM 0.000 TO KM 15.870 STARTS NEAR MIRIYAN
TELANGANA/KARNATAKA BORDER AND ENDS AT CHINCHOLI
SECTION OF NH-167N IN KALABURAGI DISTRICT IN THE STATE OF KARNATAKA UNDER ANNUAL PLAN 2023-24.

DRAWN BY	NA
DESIGNED BY	ADL
CHECKED BY	SMD
APPROVED BY	SK

DETAILED PROJECT REPORT

Title: JUNCTION IMPROVEMENT AT CH.2+650			
Size	Scale	Drg. No	Rev:
A2	AS SHOWN	NH-167N/MC/JN/002	R0

LEGEND :

PLAN :

EXISTING

: Existing Road

: Buildings

: Trees

EP : Electric Poles

BW : Borewell

PROPOSED

Drain Edge

Center

C/W Edge

Paved Shoulder Edge

Earthen Shoulder Edge


Culvert

New Construction/
Reconstruction

Drain

MIRIYAN

CHINCHOLI

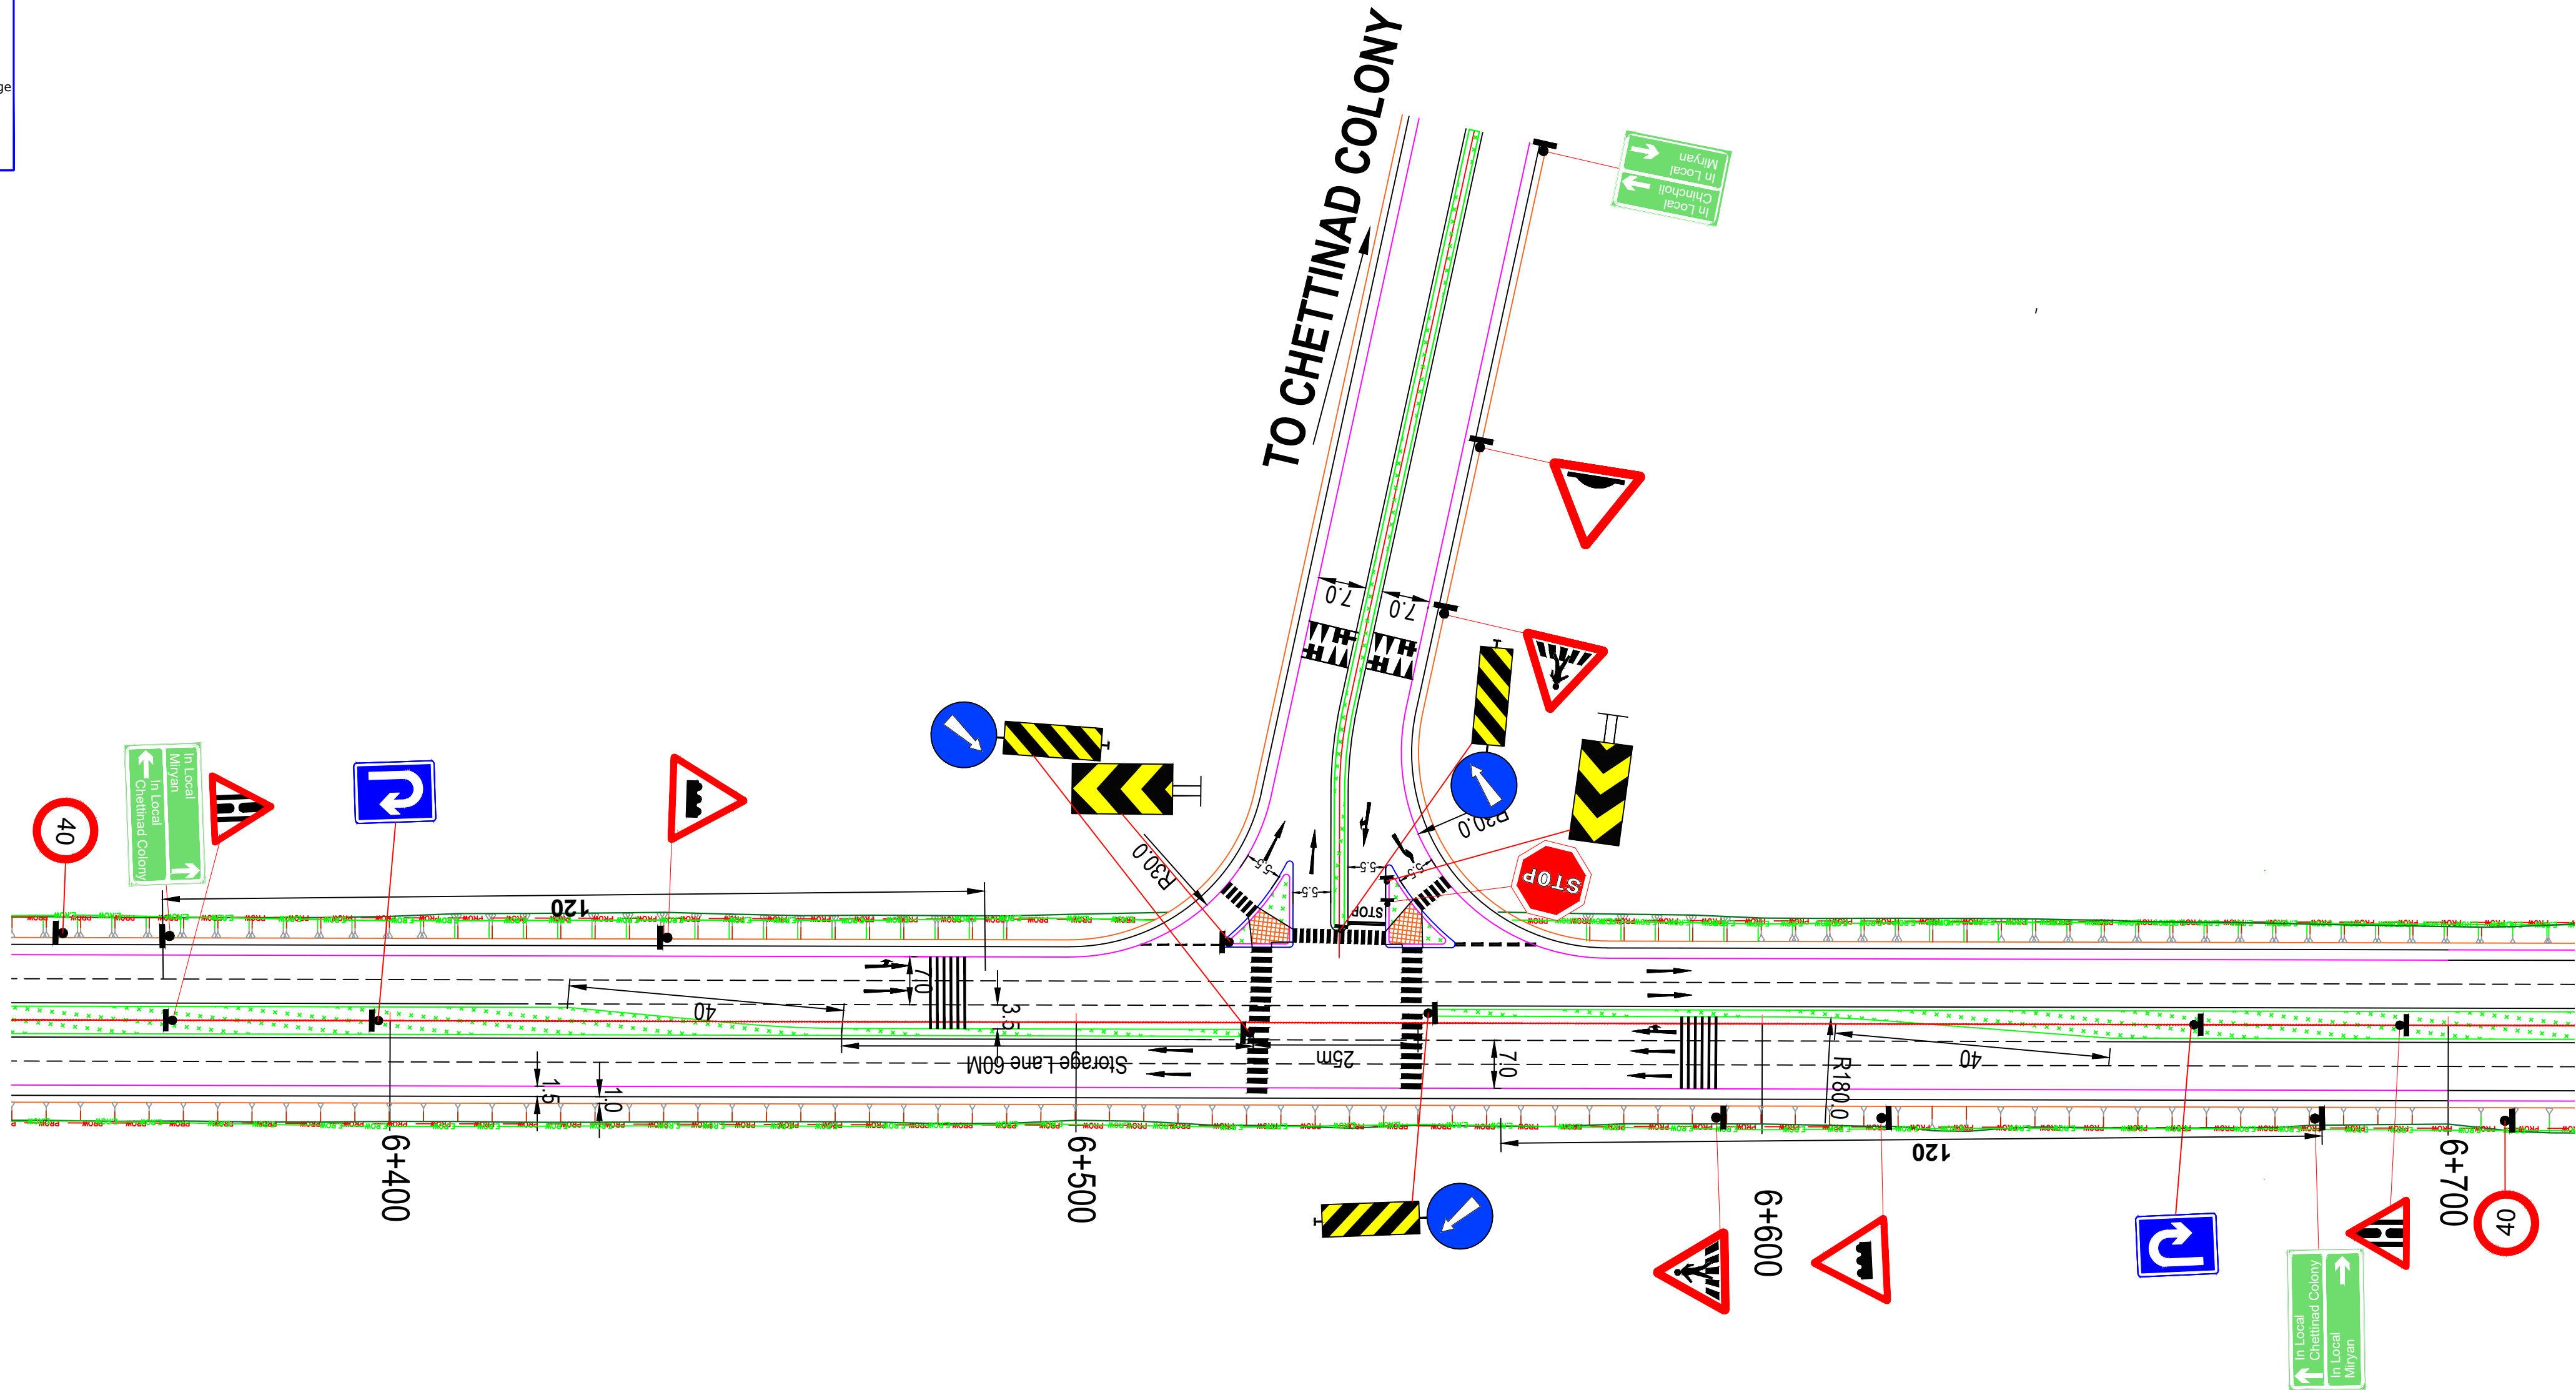

REV.	DATE	DESCRIPTION

Notice:
THIS DRAWING HAS NOT BEEN PUBLISHED AND IS ISSUED TO THE PARTY FOR THE SPECIFIC PURPOSE AND IT SHALL NOT BE REPRODUCED, COPIED, LENT OR OTHERWISE DISPOSED OF DIRECTLY OR INDIRECTLY, NOR USED FOR ANY OTHER PURPOSE OTHER THAN FOR WHICH IT IS FURNISHED.

Client:

PWD - National Highways
Kalaburagi Division
(Government Of Karnataka)

Consultants:

VISTAARA INFRA CONSULTANTS
#7, OPP ST. ROCK'S CHURCH, MEGINAPALYA
CHELEKERE, KALYAN NAGAR
BANGALORE - 560043
PH: +91 7019345532

Project:
WIDENING/RE-CONSTRUCTION TO FOUR LANE FROM KM 0.000 TO KM 15.870 STARTS NEAR MIRIYAN
TELANGANA/KARNATAKA BORDER AND ENDS AT CHINCHOLI
SECTION OF NH-167N IN KALABURAGI DISTRICT IN THE STATE OF KARNATAKA UNDER ANNUAL PLAN 2023-24.

DRAWN BY	NA
DESIGNED BY	ADL
CHECKED BY	SMD
APPROVED BY	SK


**DETAILED
PROJECT
REPORT**

Title: JUNCTION IMPROVEMENT AT CH.6+530			
Size	Scale	Drp. No	Rev:
A2	AS SHOWN	NH-167N/MC/JN/003	R0

LEGEND :

PLAN :

- EXISTING
- Existing Road
 - Buildings
 - Trees
 - Electric Poles
 - Borewell
- PROPOSED
- Drain Edge
 - Center
 - C/W Edge
 - Paved Shoulder Edge
 - Earthen Shoulder Edge
 - Culvert
 - New Construction/ Reconstruction
 - Drain

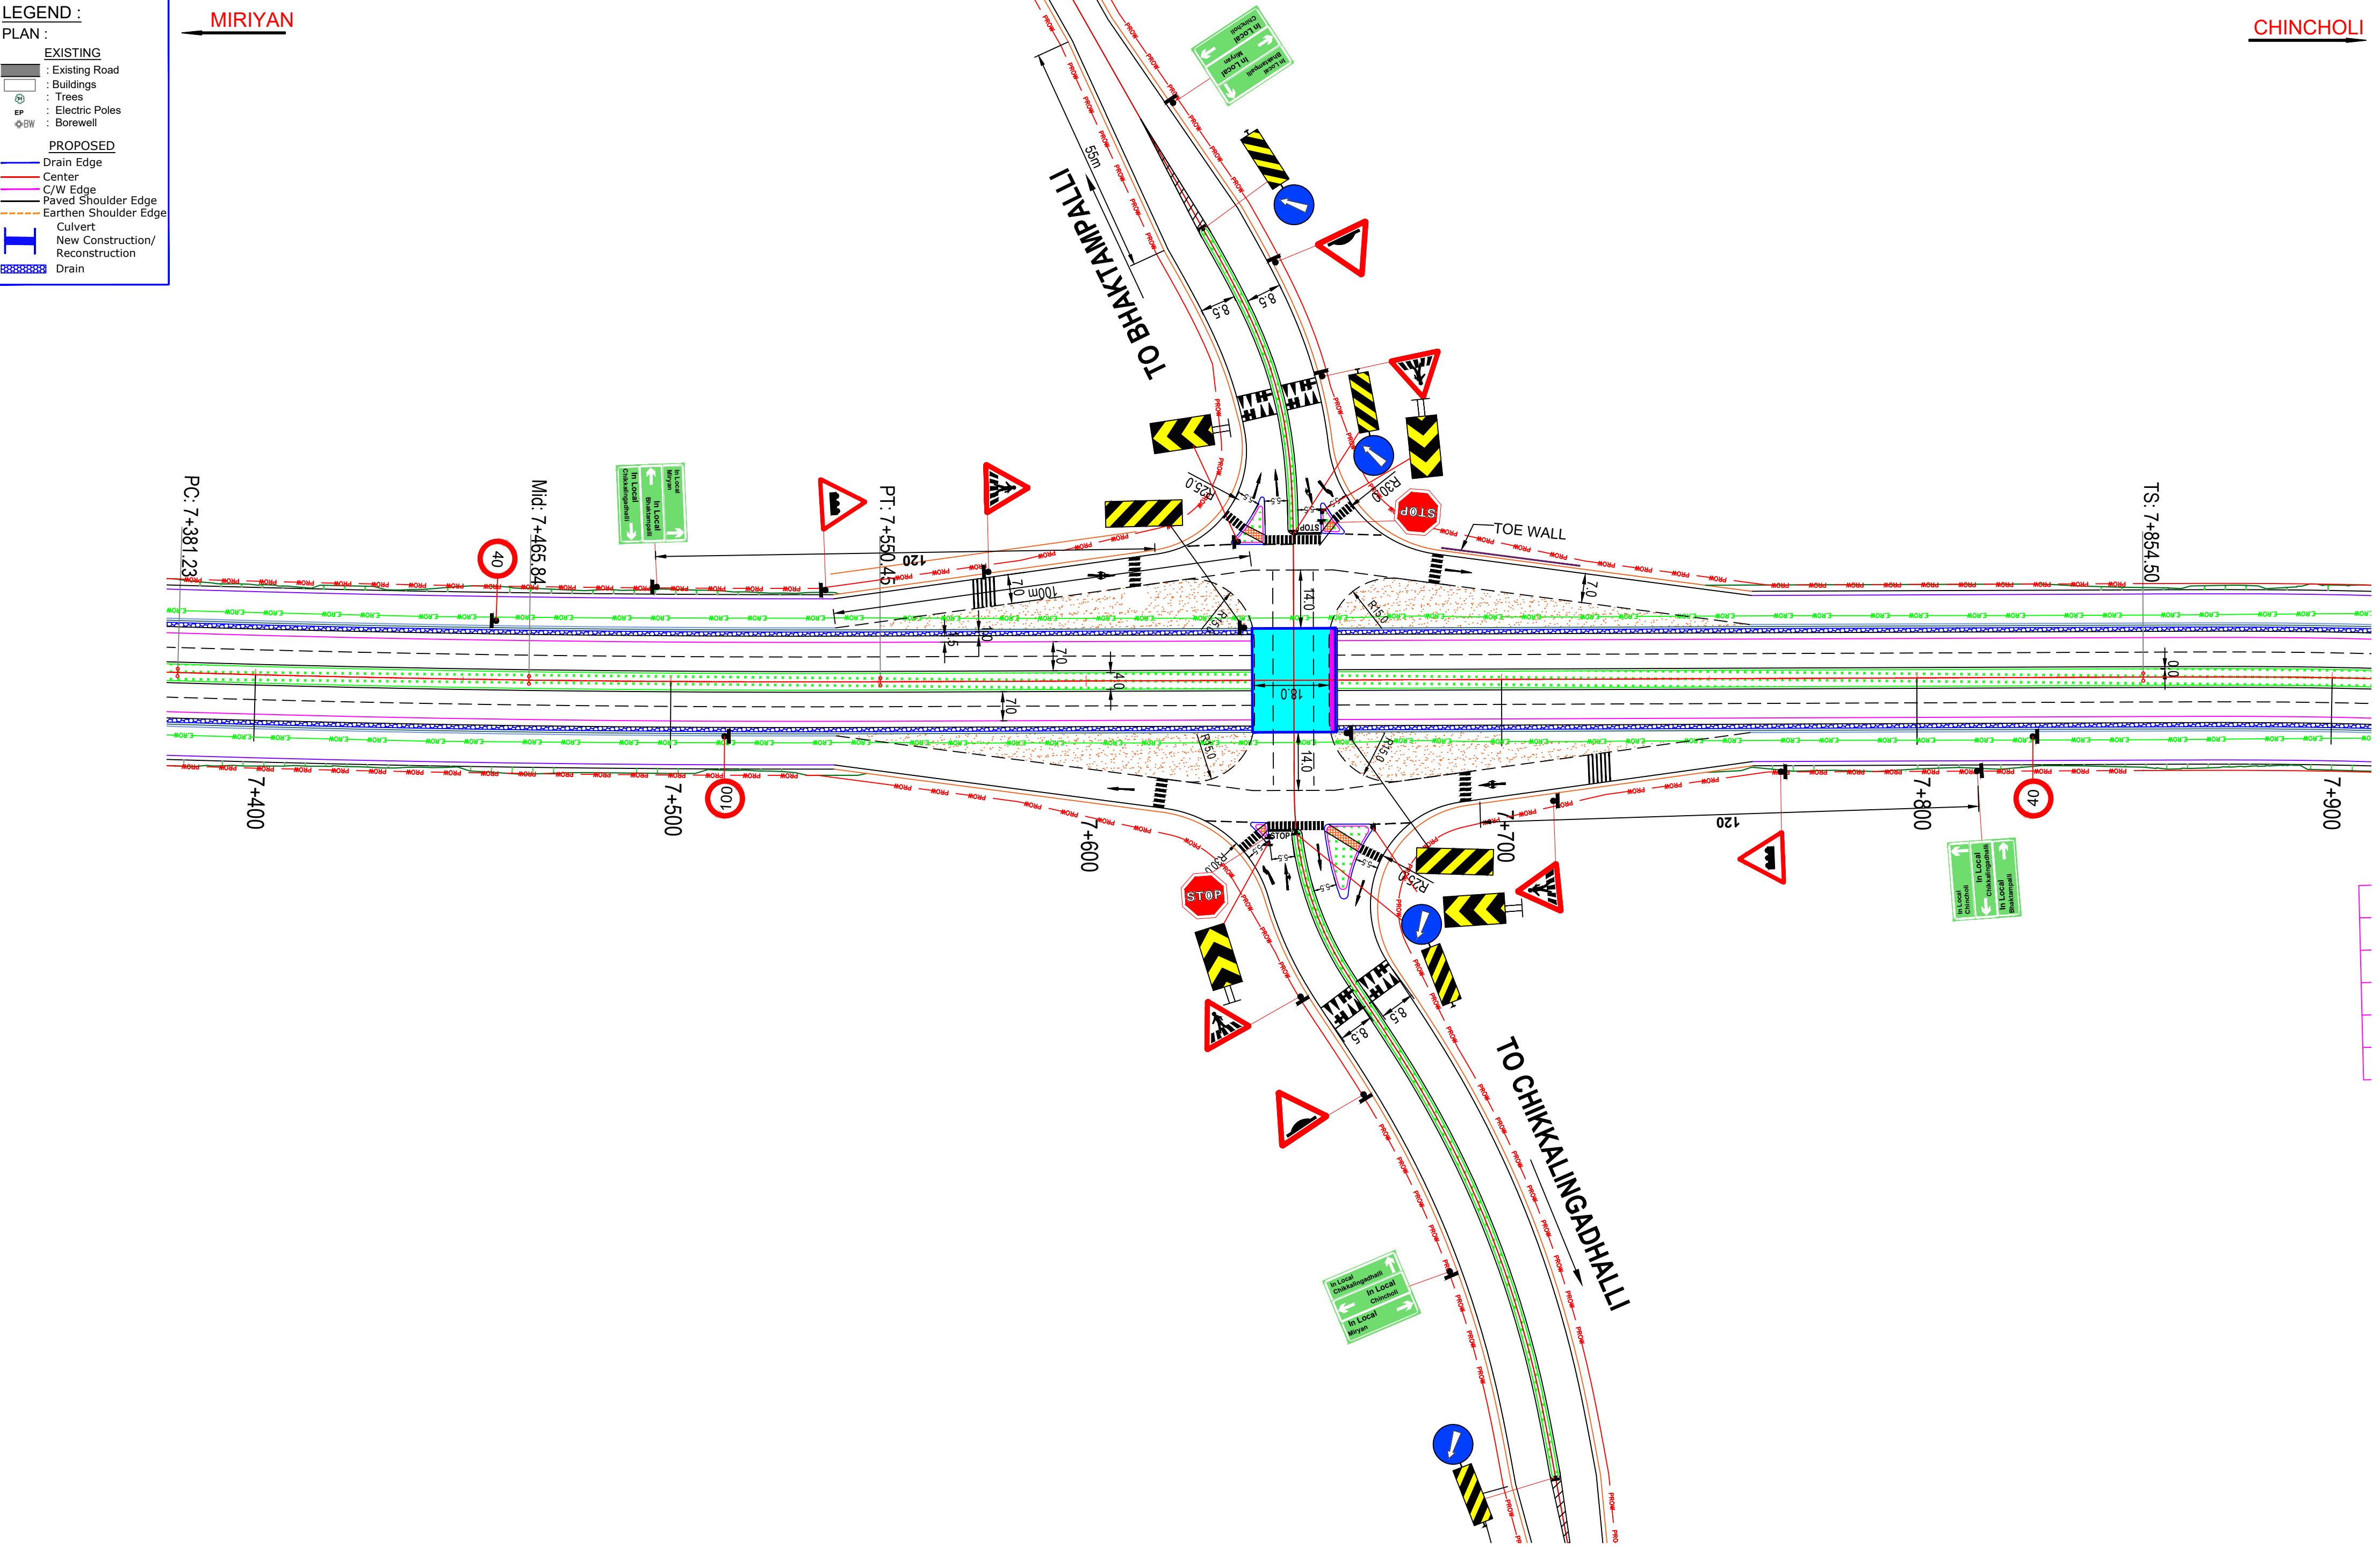

REV.	DATE	DESCRIPTION

Notice:

THIS DRAWING HAS NOT BEEN PUBLISHED AND IS ISSUED TO THE PARTY FOR THE SPECIFIC PURPOSE AND IT SHALL NOT BE REPRODUCED, COPIED, LENT OR OTHERWISE DISPOSED OF DIRECTLY OR INDIRECTLY, NOR USED FOR ANY OTHER PURPOSE OTHER THAN FOR WHICH IT IS FURNISHED.

Client:

PWD - National Highways
Kalaburagi Division
(Government Of Karnataka)

Consultants:

VISTAARA INFRA CONSULTANTS
#7, OPP ST. ROCK'S CHURCH, MEGINAPALYA
CHELEKERE, KALYAN NAGAR
BANGALORE - 560043
PH: +91 7019345532

Project:

WIDENING/RE-CONSTRUCTION TO FOUR LANE FROM KM 0.000 TO KM 15.870 STARTS NEAR MIRIYAN
TELANGANA/KARNATAKA BORDER AND ENDS AT CHINCHOLI
SECTION OF NH-167N IN KALABURAGI DISTRICT IN THE STATE OF KARNATAKA UNDER ANNUAL PLAN 2023-24.

DRAWN BY	NA
DESIGNED BY	ADL
CHECKED BY	SMD
APPROVED BY	SK

DETAILED PROJECT REPORT	Title: JUNCTION IMPROVEMENT AT CH.7+650			
	Size	Scale	Drq. No	Rev: R0
	A2	AS SHOWN	NH-167N/MC/JN/004	


LEGEND :

PLAN :

- EXISTING
- Existing Road
 - Buildings
 - Trees
 - Electric Poles
 - Borewell
- PROPOSED
- Drain Edge
 - Center
 - C/W Edge
 - Paved Shoulder Edge
 - Earthen Shoulder Edge
 - Culvert
 - New Construction/ Reconstruction
 - Drain

MIRIYAN

CHINCHOLI

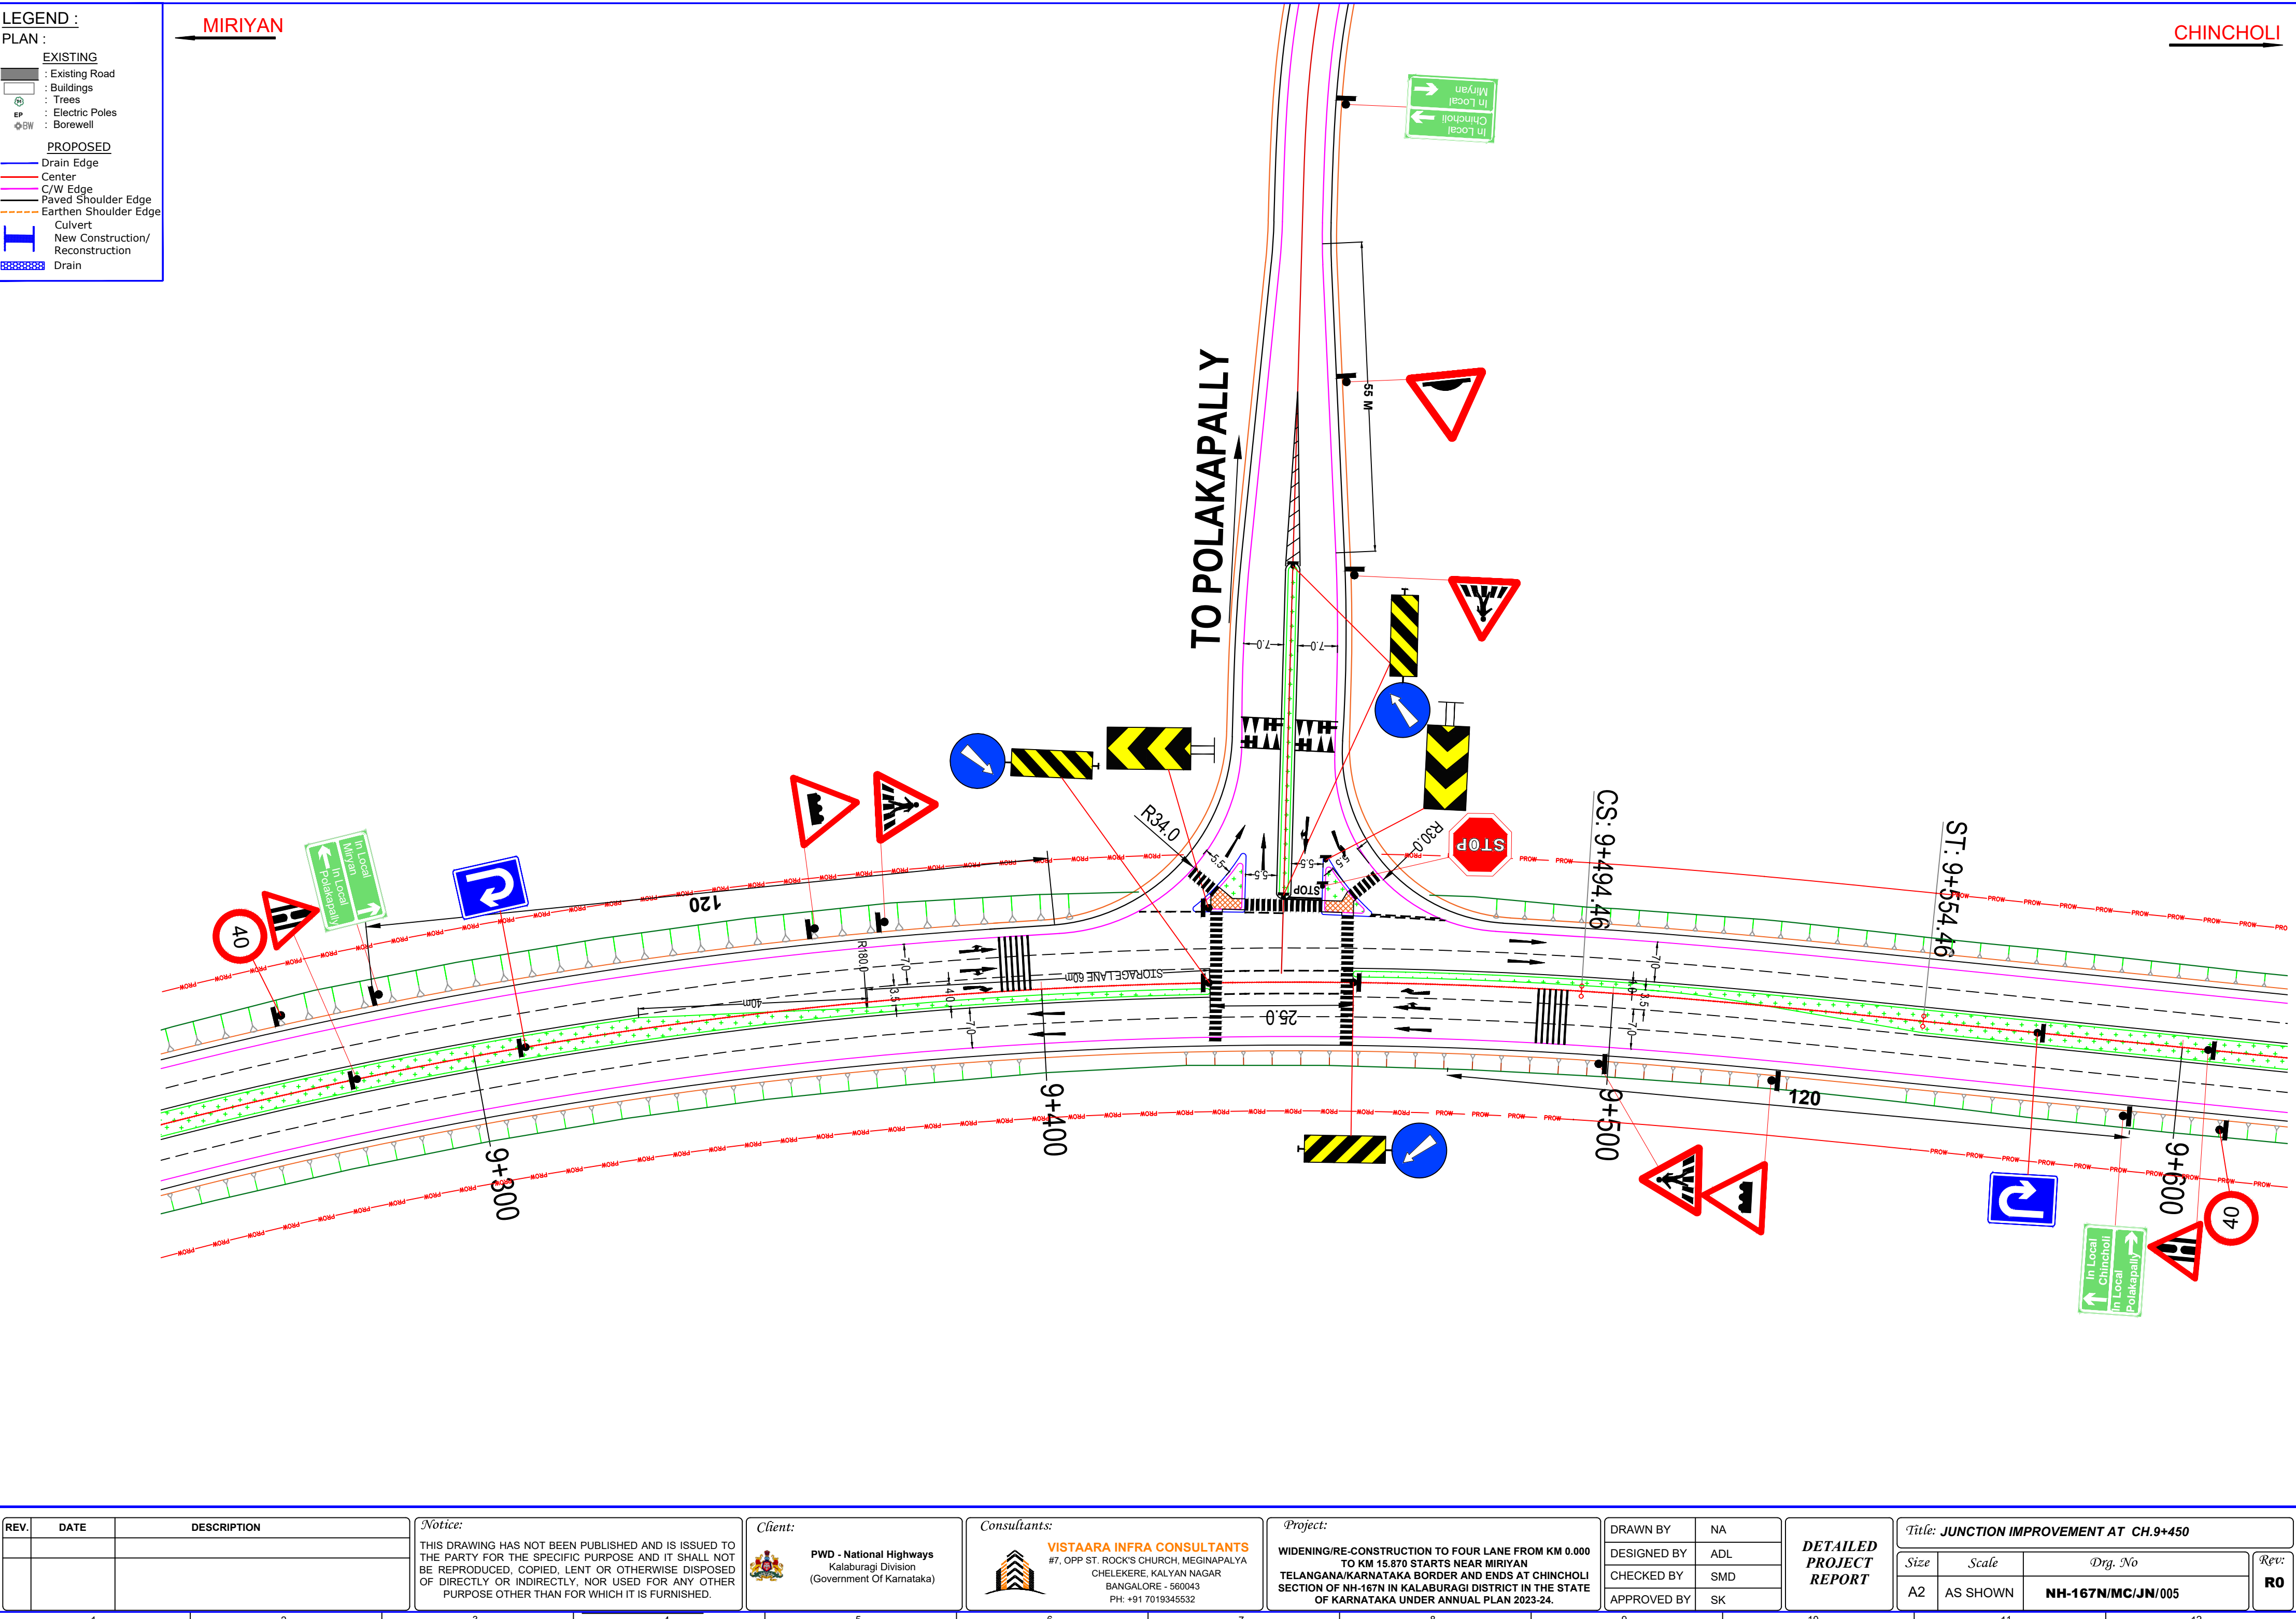

REV.	DATE	DESCRIPTION

Notice:

THIS DRAWING HAS NOT BEEN PUBLISHED AND IS ISSUED TO THE PARTY FOR THE SPECIFIC PURPOSE AND IT SHALL NOT BE REPRODUCED, COPIED, LENT OR OTHERWISE DISPOSED OF DIRECTLY OR INDIRECTLY, NOR USED FOR ANY OTHER PURPOSE OTHER THAN FOR WHICH IT IS FURNISHED.

Client:

PWD - National Highways
Kalaburagi Division
(Government Of Karnataka)

Consultants:

VISTAARA INFRA CONSULTANTS
#7, OPP ST. ROCK'S CHURCH, MEGINAPALYA
CHELEKERE, KALYAN NAGAR
BANGALORE - 560043
PH: +91 7019345532

Project:

WIDENING/RE-CONSTRUCTION TO FOUR LANE FROM KM 0.000 TO KM 15.870 STARTS NEAR MIRIYAN
TELANGANA/KARNATAKA BORDER AND ENDS AT CHINCHOLI
SECTION OF NH-167N IN KALABURAGI DISTRICT IN THE STATE OF KARNATAKA UNDER ANNUAL PLAN 2023-24.

DRAWN BY	NA
DESIGNED BY	ADL
CHECKED BY	SMD
APPROVED BY	SK

**DETAILED
PROJECT
REPORT**

Title: JUNCTION IMPROVEMENT AT CH.9+450			
Size	Scale	Dr. No	Rev:
A2	AS SHOWN	NH-167N/MC/JN/005	R0


LEGEND :

PLAN :

- EXISTING
- Existing Road
 - Buildings
 - Trees
 - Electric Poles
 - Borewell
- PROPOSED
- Drain Edge
 - Center
 - C/W Edge
 - Paved Shoulder Edge
 - Earthen Shoulder Edge
 - Culvert
 - New Construction/ Reconstruction
 - Drain

MIRIYAN

CHINCHOLI

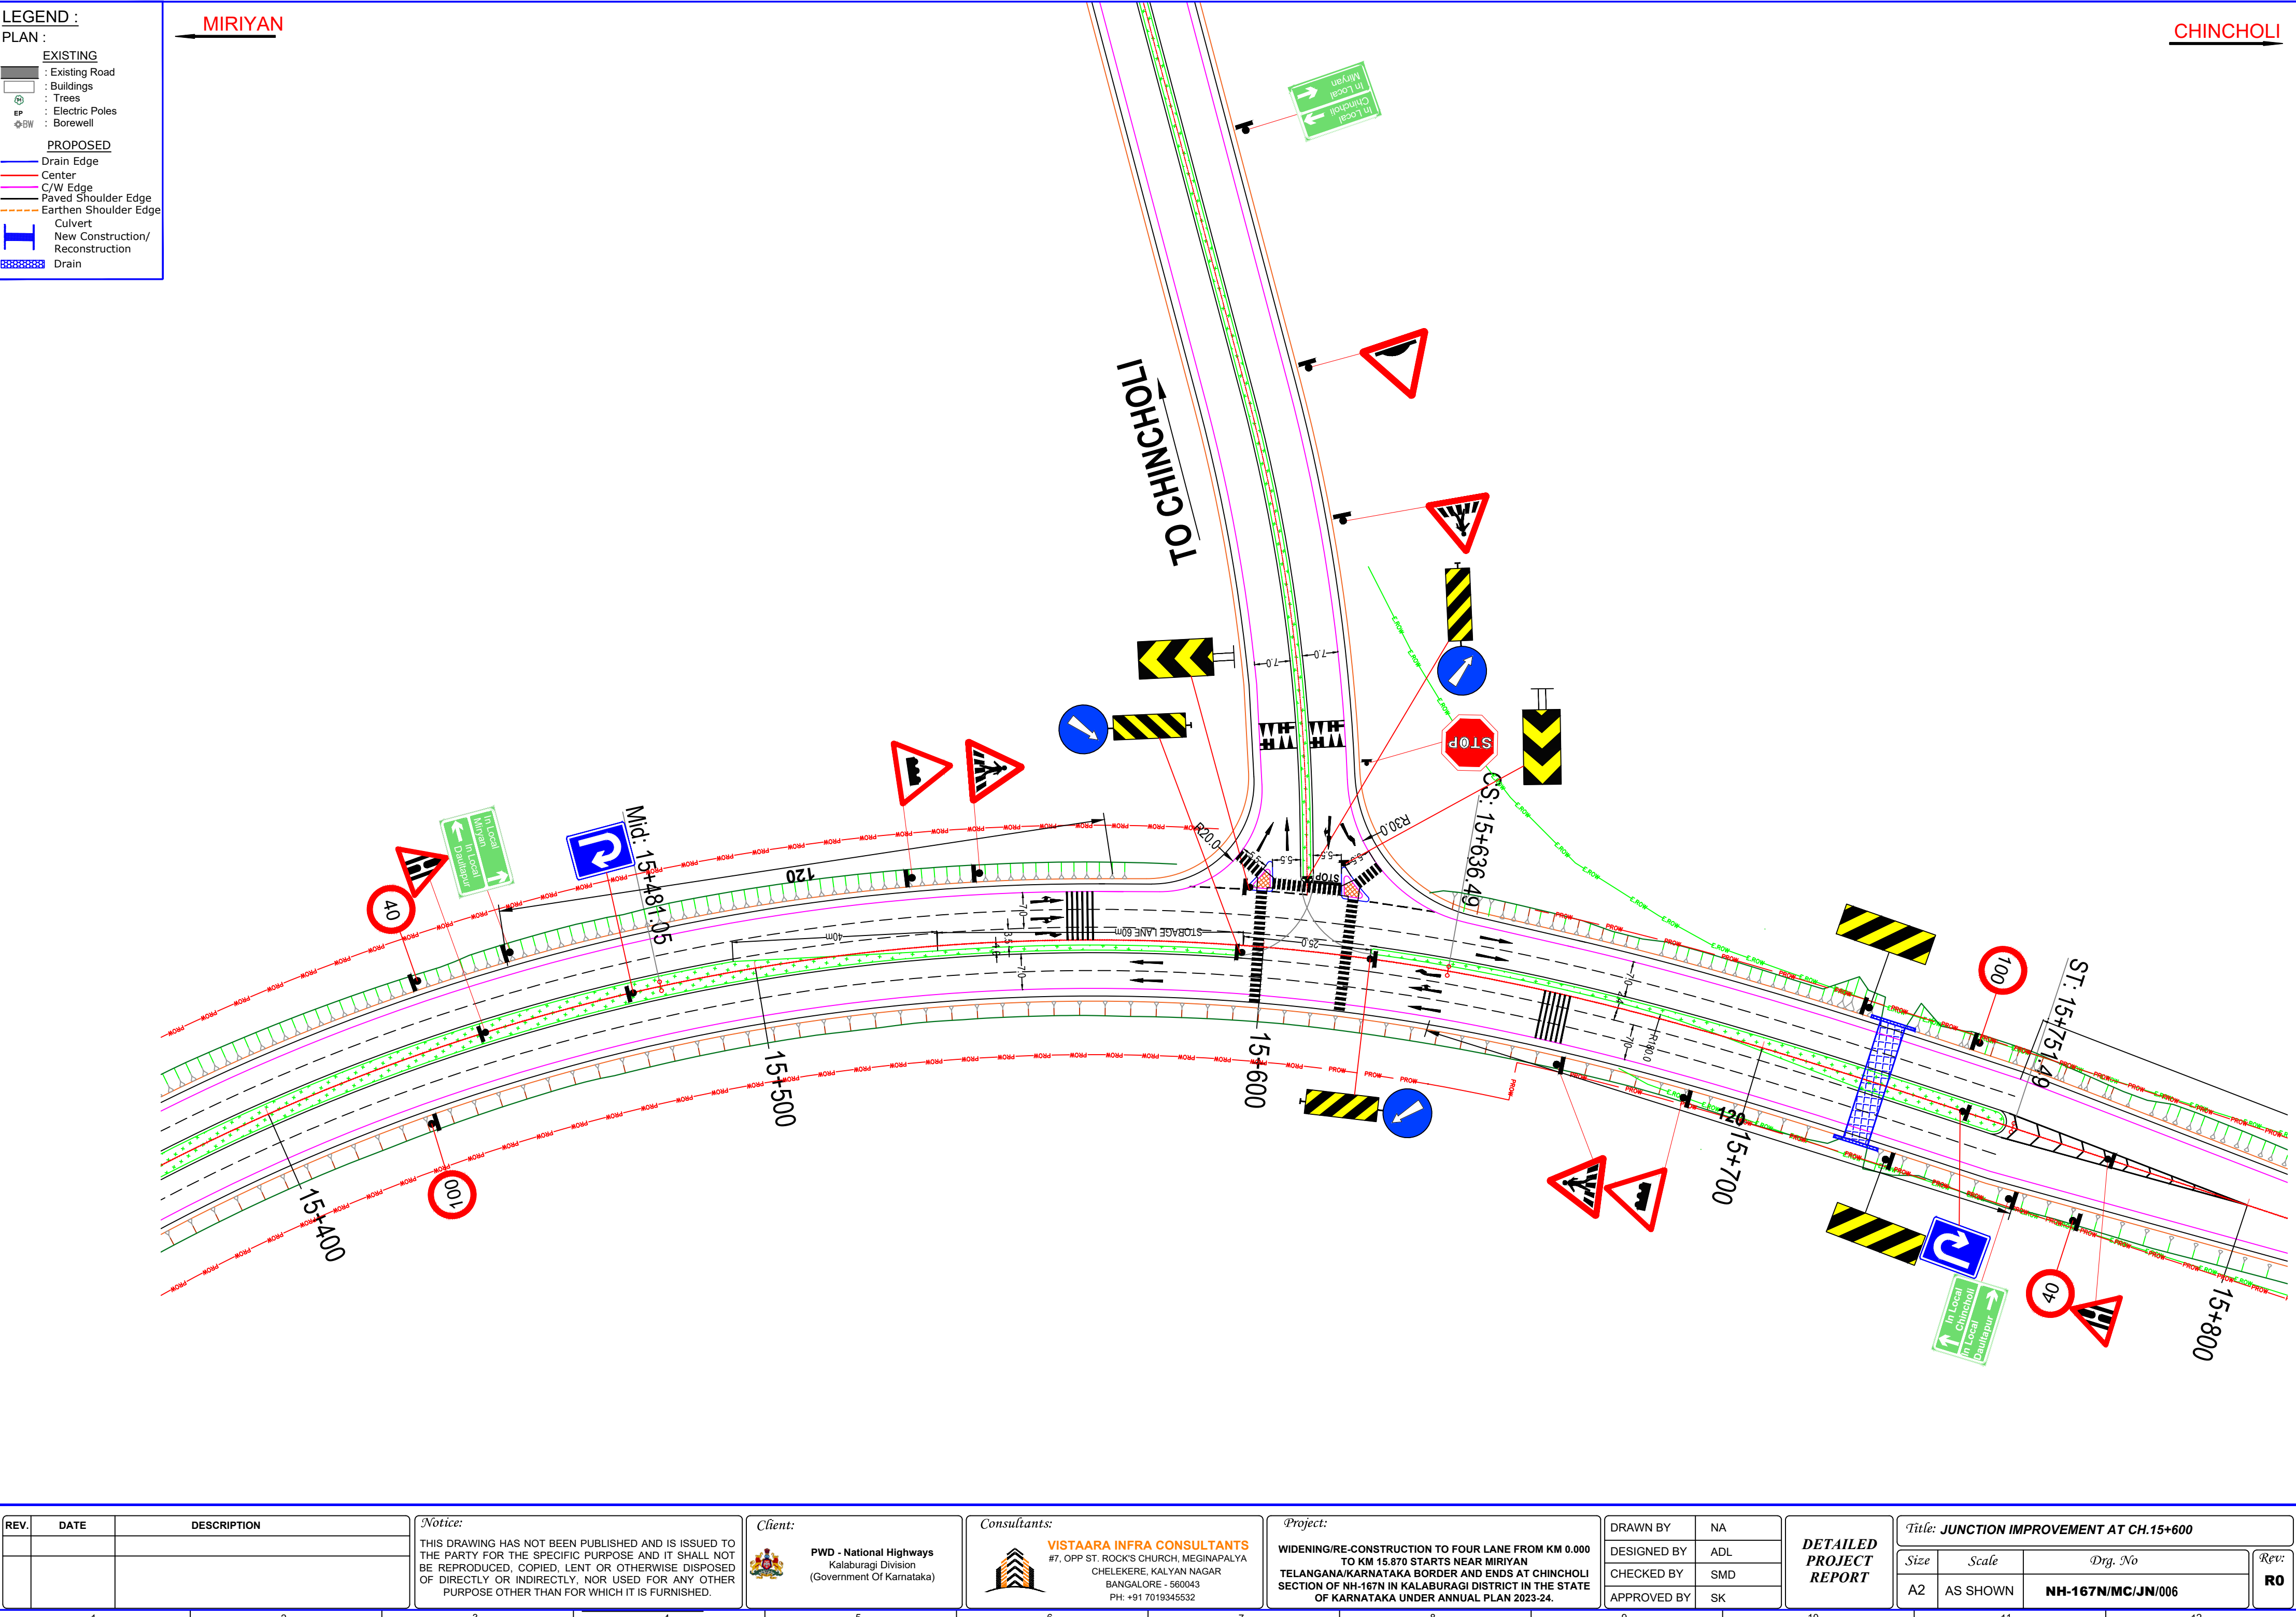

REV.	DATE	DESCRIPTION

Notice:

THIS DRAWING HAS NOT BEEN PUBLISHED AND IS ISSUED TO THE PARTY FOR THE SPECIFIC PURPOSE AND IT SHALL NOT BE REPRODUCED, COPIED, LENT OR OTHERWISE DISPOSED OF DIRECTLY OR INDIRECTLY, NOR USED FOR ANY OTHER PURPOSE OTHER THAN FOR WHICH IT IS FURNISHED.

Client:

PWD - National Highways
Kalaburagi Division
(Government Of Karnataka)

Consultants:

VISTAARA INFRA CONSULTANTS
#7, OPP ST. ROCK'S CHURCH, MEGINAPALYA
CHELEKERE, KALYAN NAGAR
BANGALORE - 560043
PH: +91 7019345532

Project:

WIDENING/RE-CONSTRUCTION TO FOUR LANE FROM KM 0.000 TO KM 15.870 STARTS NEAR MIRIYAN
TELANGANA/KARNATAKA BORDER AND ENDS AT CHINCHOLI
SECTION OF NH-167N IN KALABURAGI DISTRICT IN THE STATE OF KARNATAKA UNDER ANNUAL PLAN 2023-24.

DRAWN BY	NA
DESIGNED BY	ADL
CHECKED BY	SMD
APPROVED BY	SK

DETAILED
PROJECT
REPORT

Title: JUNCTION IMPROVEMENT AT CH. 15+600			
Size	Scale	Drp. No	Rev:
A2	AS SHOWN	NH-167N/MC/JN/006	R0