




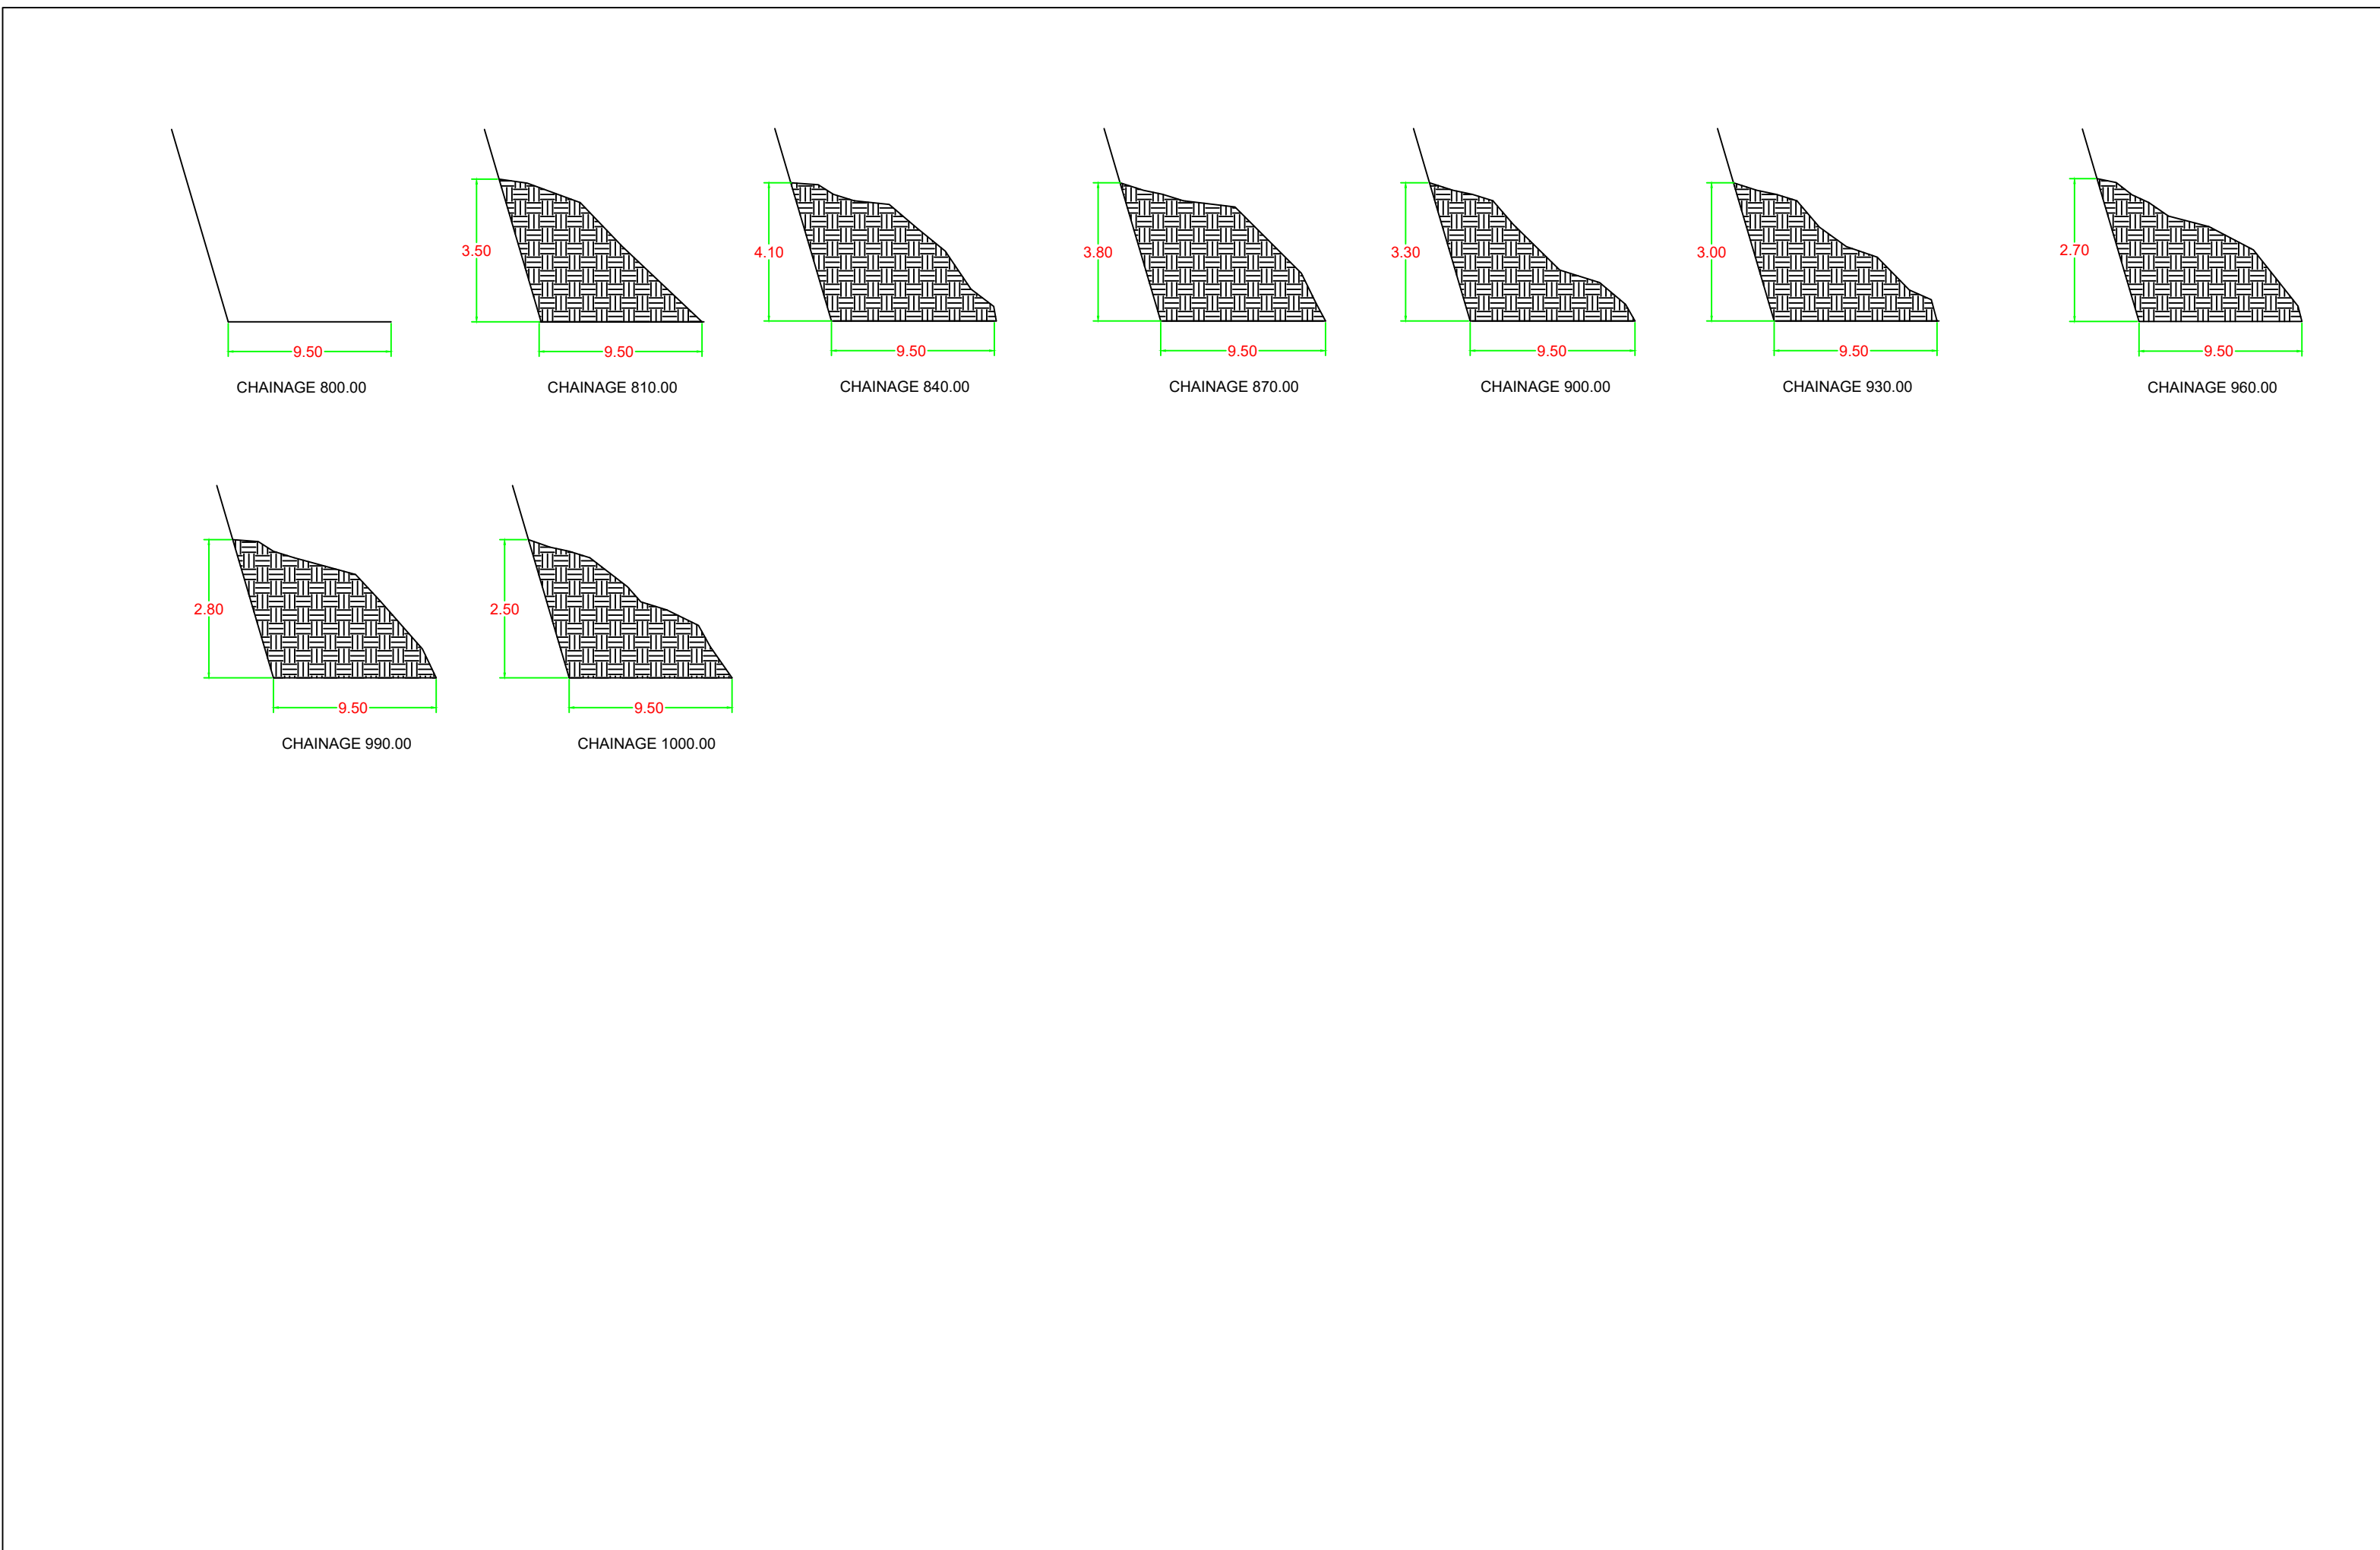


GOVERNMENT OF NAGALAND PUBLIC WORKS DEPARTMENT (ROADS & BRIDGES)	Office of the Executive Engineer Zunheboto Division Zunheboto Dist. ; Nagaland	Name of Work	Chainage	Drawing Title	All dimensions are in meter (m)	
		Improvement of Road from Tizu Bridge to Satoi Hq. (Length= 20Km, under CRIF Scheme).	11.00 - 12.00 KM	Cross Section	PWD (R&B) Zunheboto Div.	
					Date	Scale
					May 2026	Not To Scale

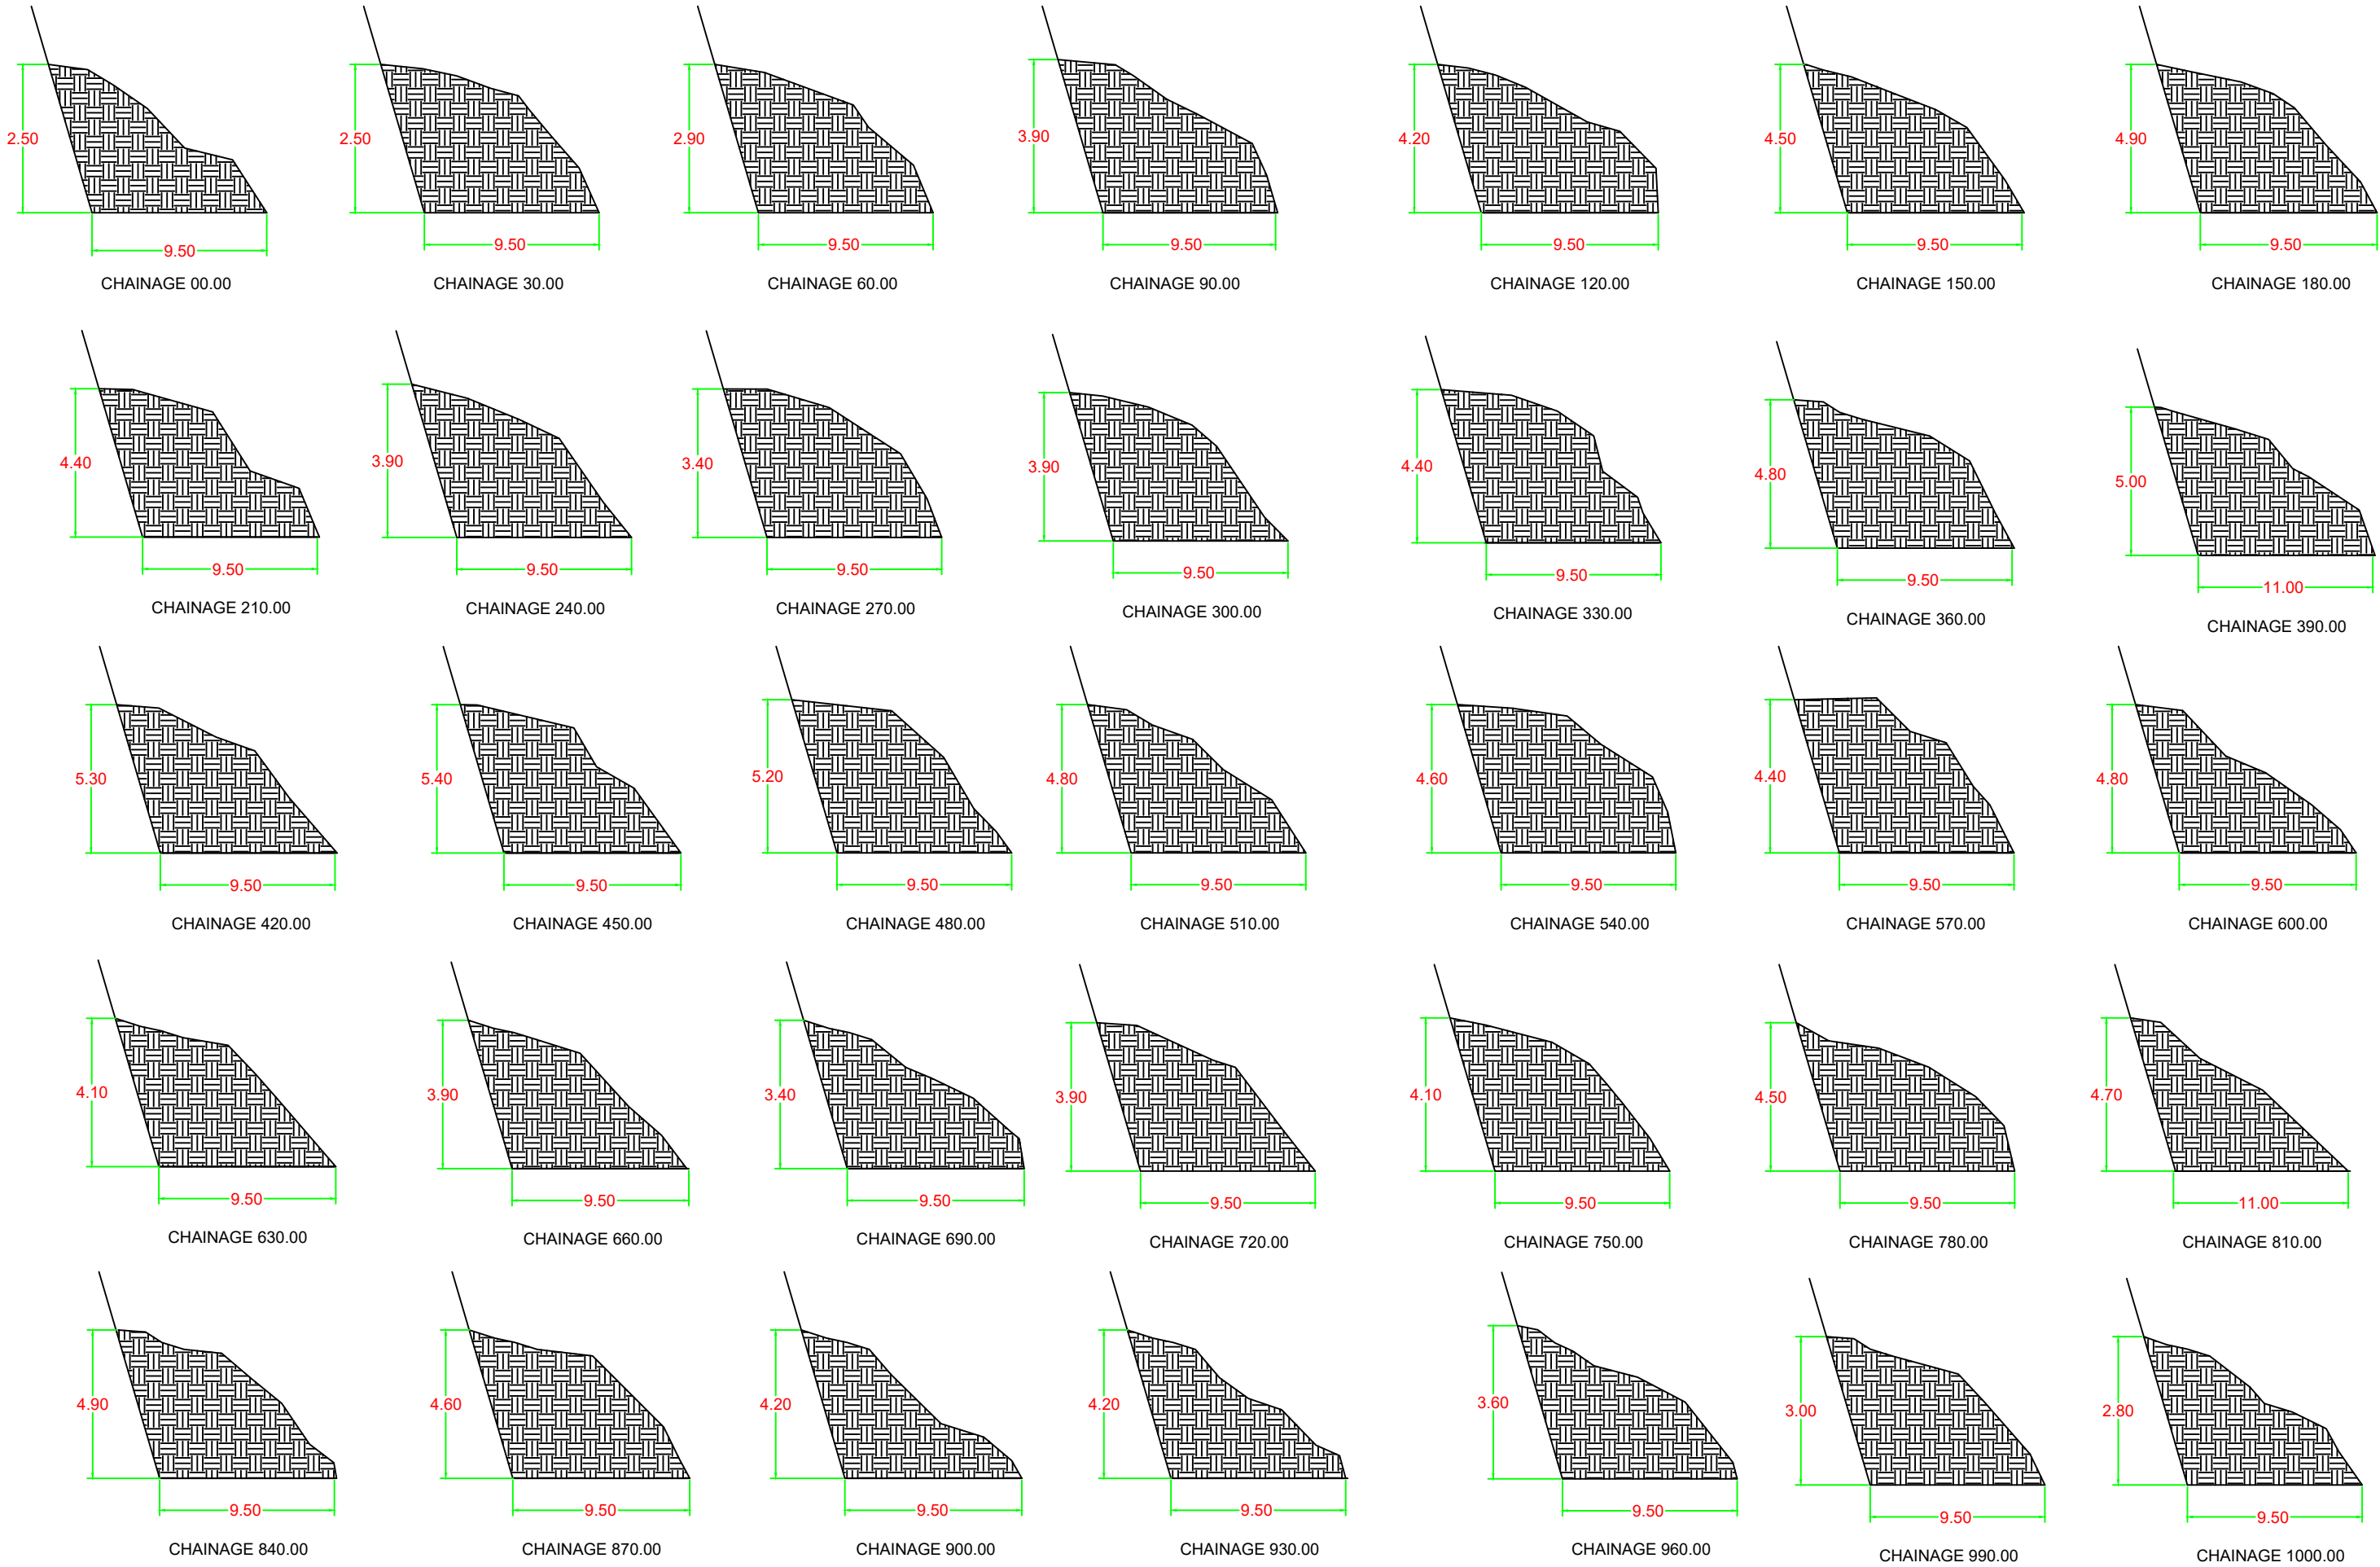

GOVERNMENT OF NAGALAND PUBLIC WORKS DEPARTMENT (ROADS & BRIDGES)	Office of the Executive Engineer Zunheboto Division Zunheboto Dist. ; Nagaland	Name of Work	Chainage	Drawing Title	All dimensions are in meter (m)	
		Improvement of Road from Tizu Bridge to Satoi Hq. (Length= 20Km, under CRIF Scheme).	12.00 - 13.00 KM	Cross Section	PWD (R&B) Zunheboto Div.	
					Date	Scale
					May 2026	Not To Scale

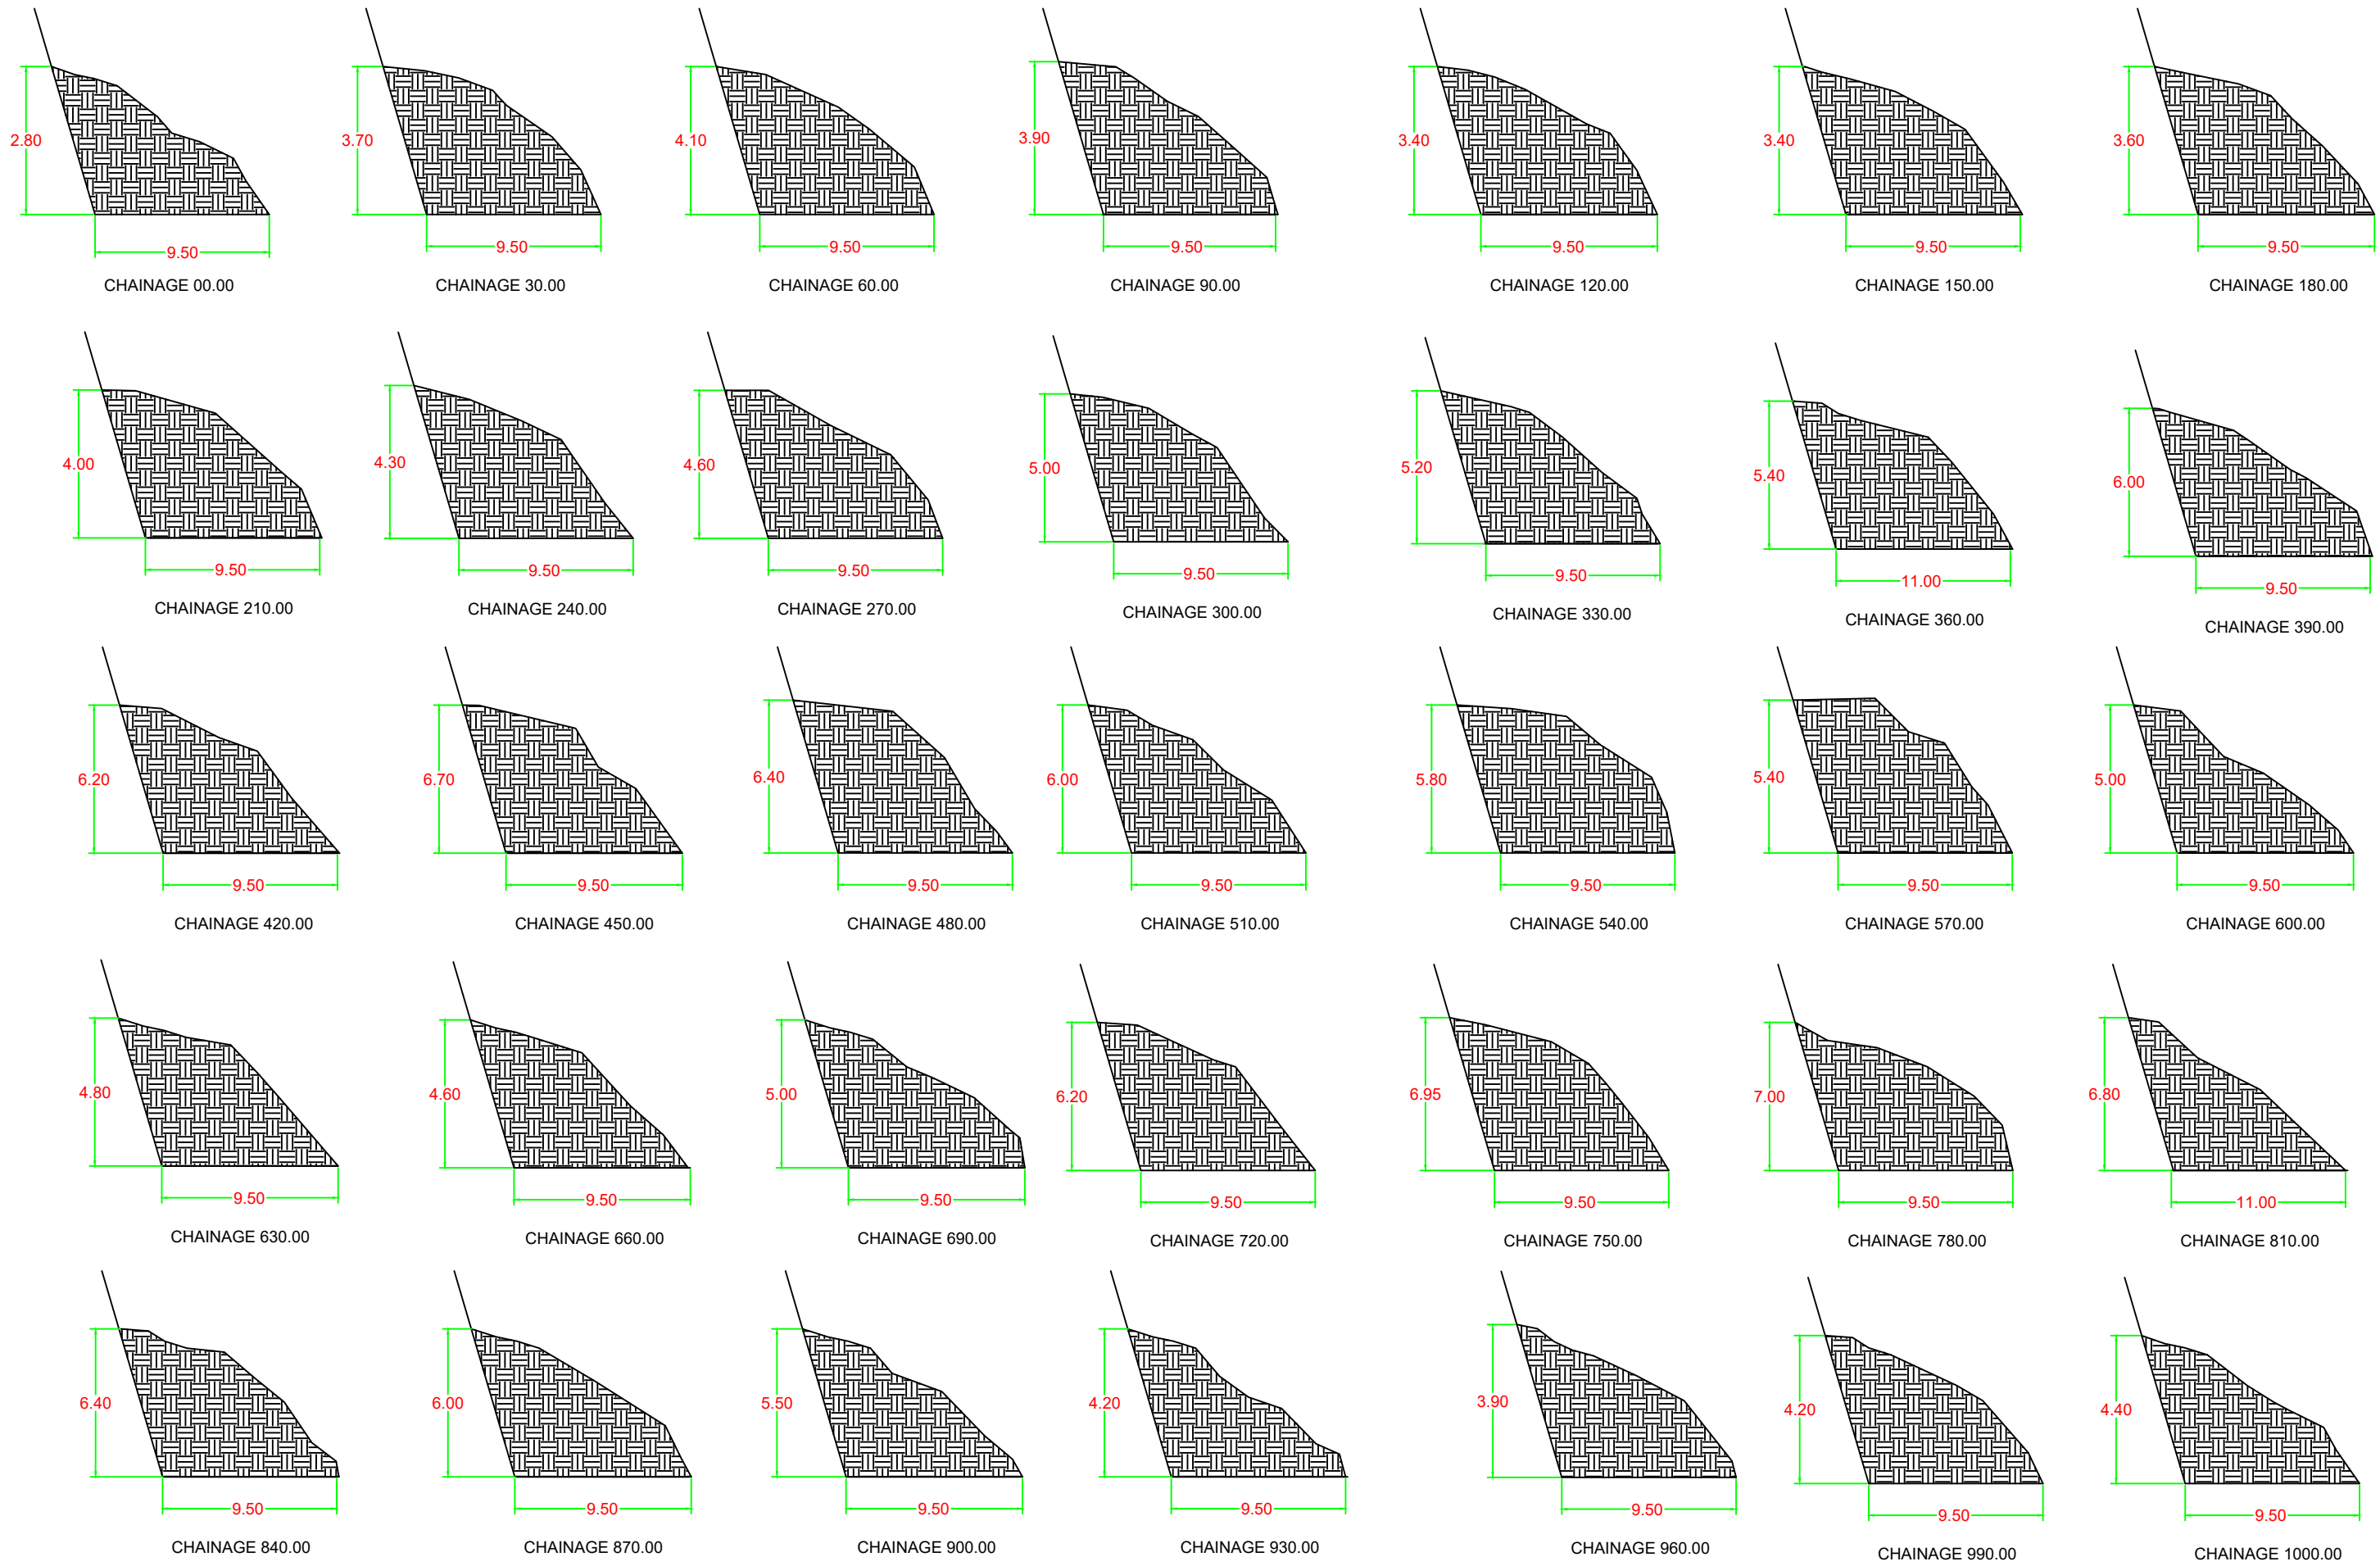

GOVERNMENT OF NAGALAND PUBLIC WORKS DEPARTMENT (ROADS & BRIDGES)	Office of the Executive Engineer Zunheboto Division Zunheboto Dist. ; Nagaland	Name of Work	Chainage	Drawing Title	All dimensions are in meter (m)	
		Improvement of Road from Tizu Bridge to Satoi Hq. (Length= 20Km, under CRIF Scheme).	13.00 - 14.00 KM	Cross Section	PWD (R&B) Zunheboto Div.	
					Date	Scale
					May 2026	Not To Scale

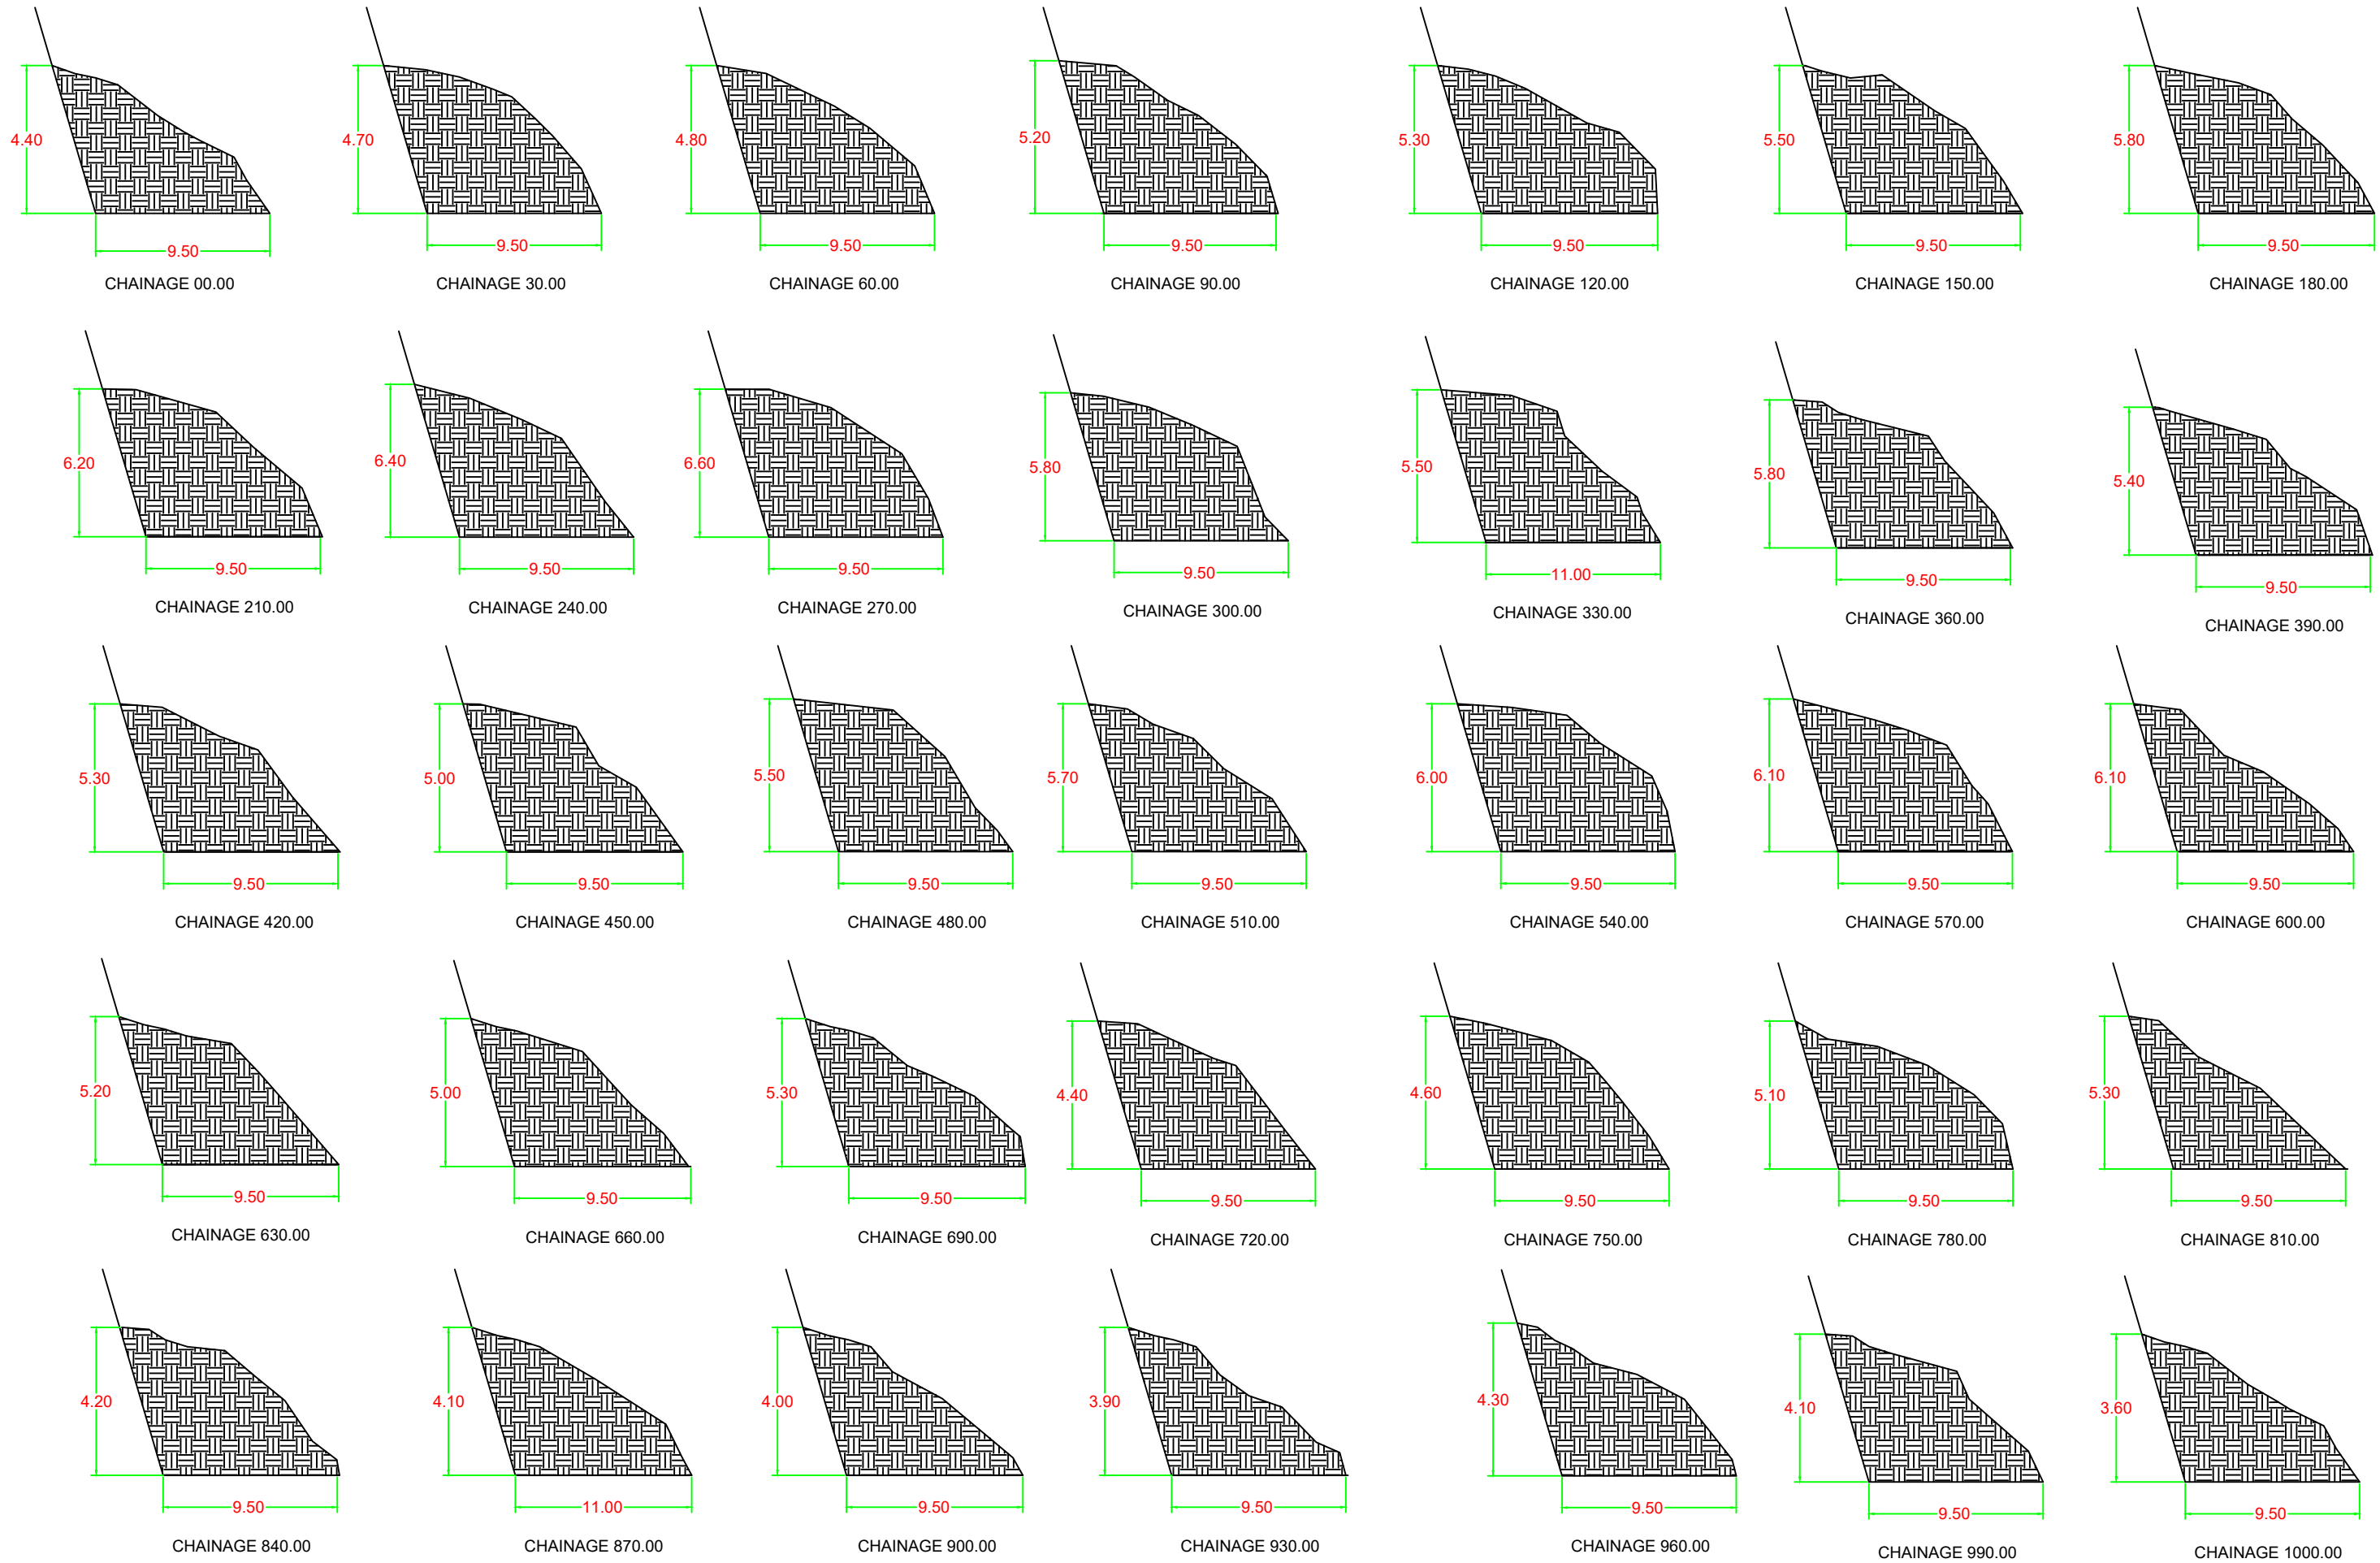

GOVERNMENT OF NAGALAND
PUBLIC WORKS DEPARTMENT
(ROADS & BRIDGES)


Office of the Executive Engineer
Zunheboto Division
Zunheboto Dist. ; Nagaland

Name of Work
Improvement of Road from Tizu Bridge to Satoi
Hq. (Length= 20Km, under CRIF Scheme).


Chainage
14.00 - 15.00
KM

Drawing Title
Cross Section


All dimensions are in meter (m)
PWD (R&B) Zunheboto Div.
Date
May 2026
Scale
Not To Scale

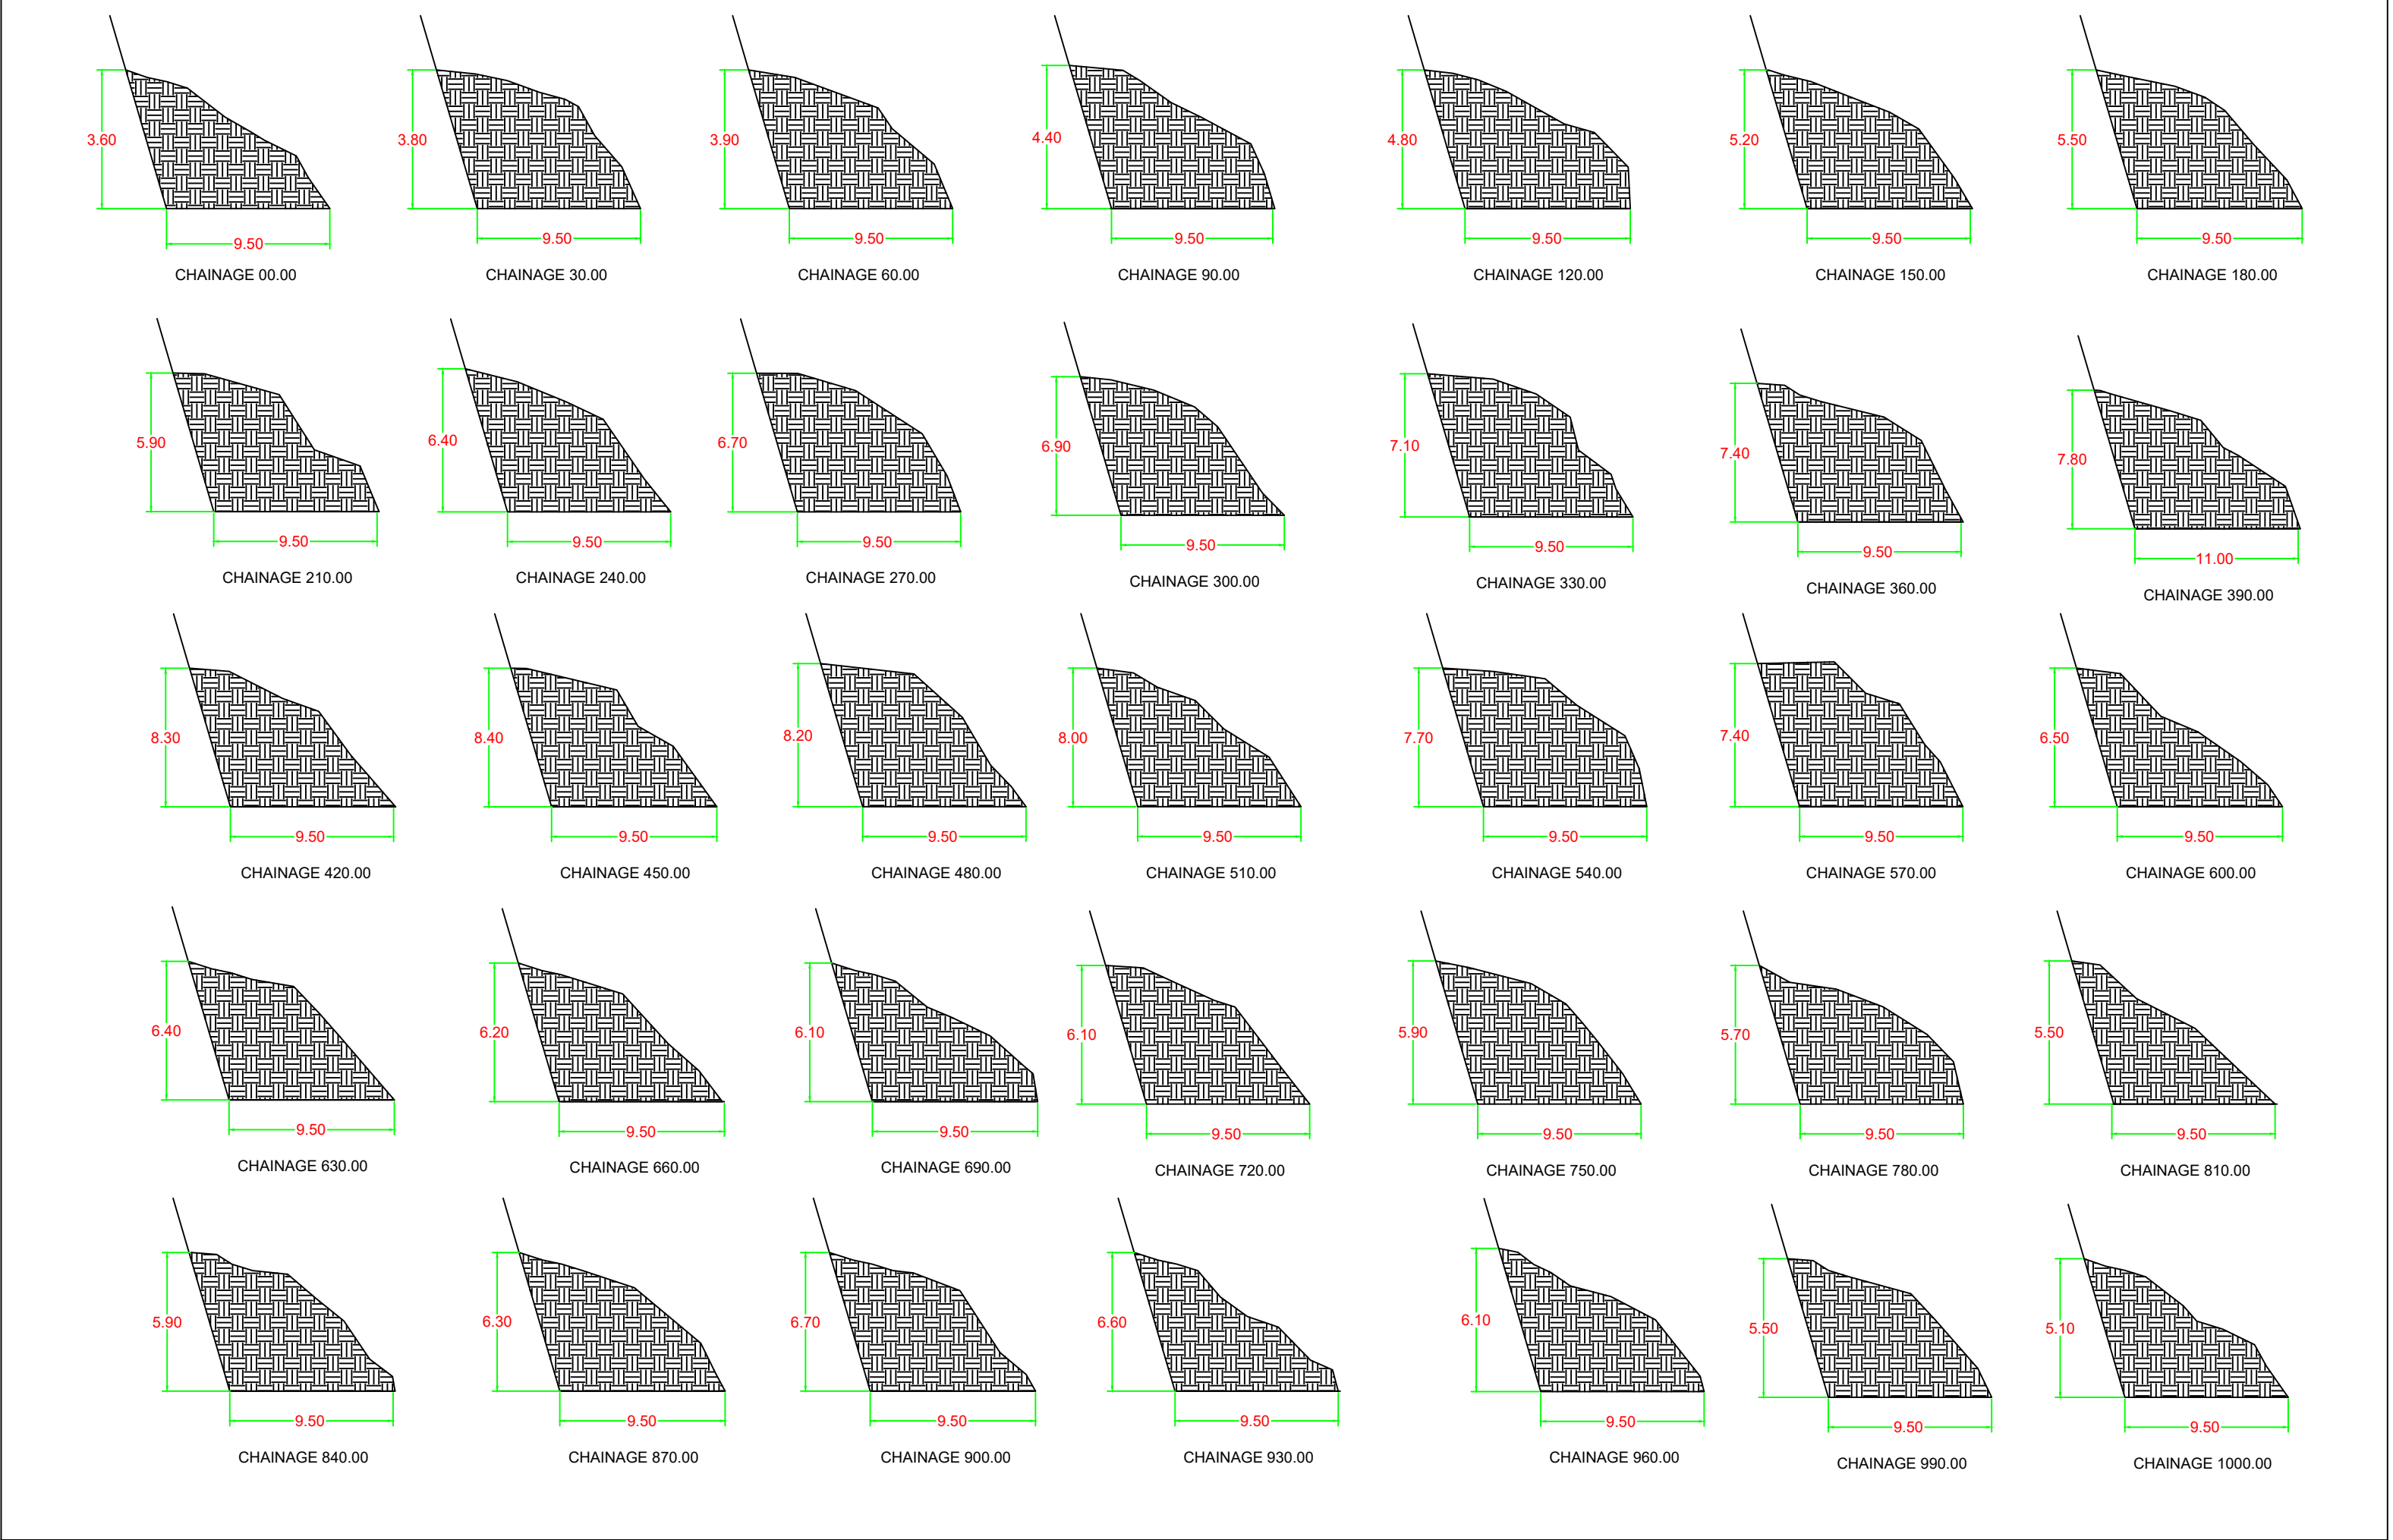


GOVERNMENT OF NAGALAND PUBLIC WORKS DEPARTMENT (ROADS & BRIDGES)	Office of the Executive Engineer Zunheboto Division Zunheboto Dist. ; Nagaland	Name of Work	Chainage	Drawing Title	PWD (R&B) Zunheboto Div.	
		Improvement of Road from Tizu Bridge to Satoi Hq. (Length= 20Km, under CRIF Scheme).	15.00 - 16.00 KM	Cross Section	Date	Scale
					May 2026	Not To Scale

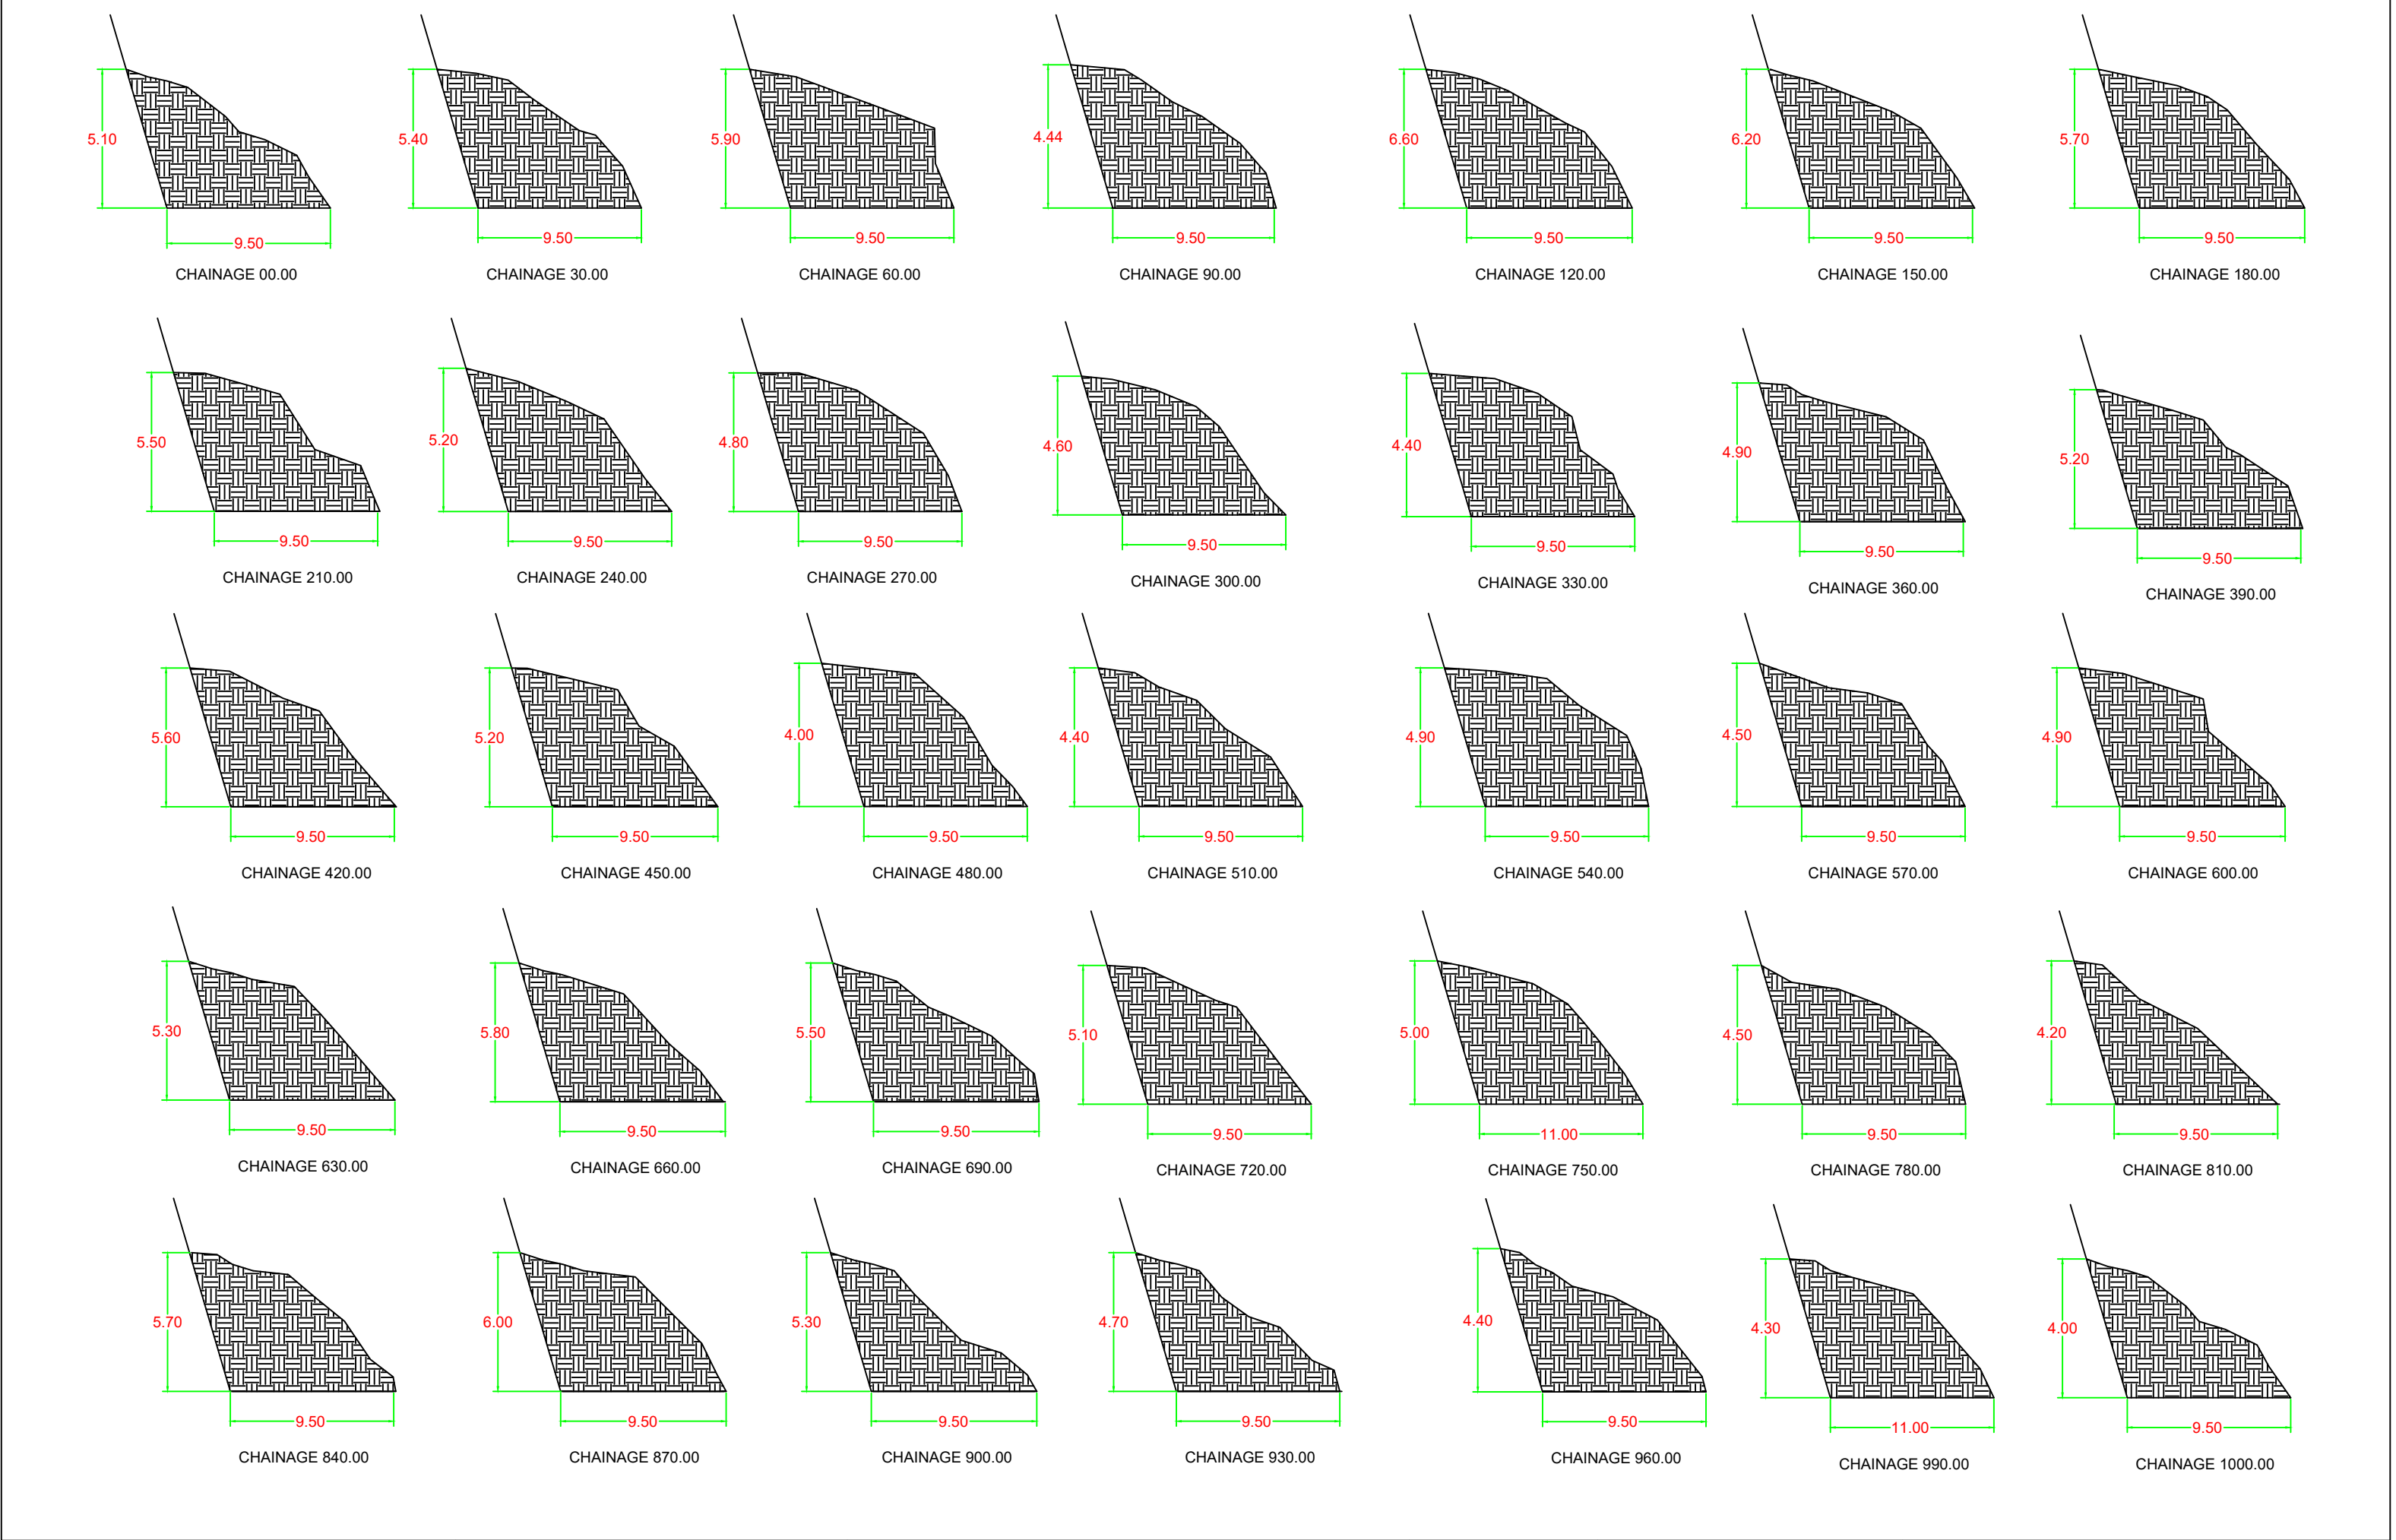


GOVERNMENT OF NAGALAND PUBLIC WORKS DEPARTMENT (ROADS & BRIDGES)	Office of the Executive Engineer Zunheboto Division Zunheboto Dist. ; Nagaland	Name of Work	Chainage	Drawing Title	All dimensions are in meter (m)	
		Improvement of Road from Tizu Bridge to Satoi Hq. (Length= 20Km, under CRIF Scheme).	16.00 - 17.00 KM	Cross Section	PWD (R&B) Zunheboto Div.	
					Date	Scale
					May 2026	Not To Scale

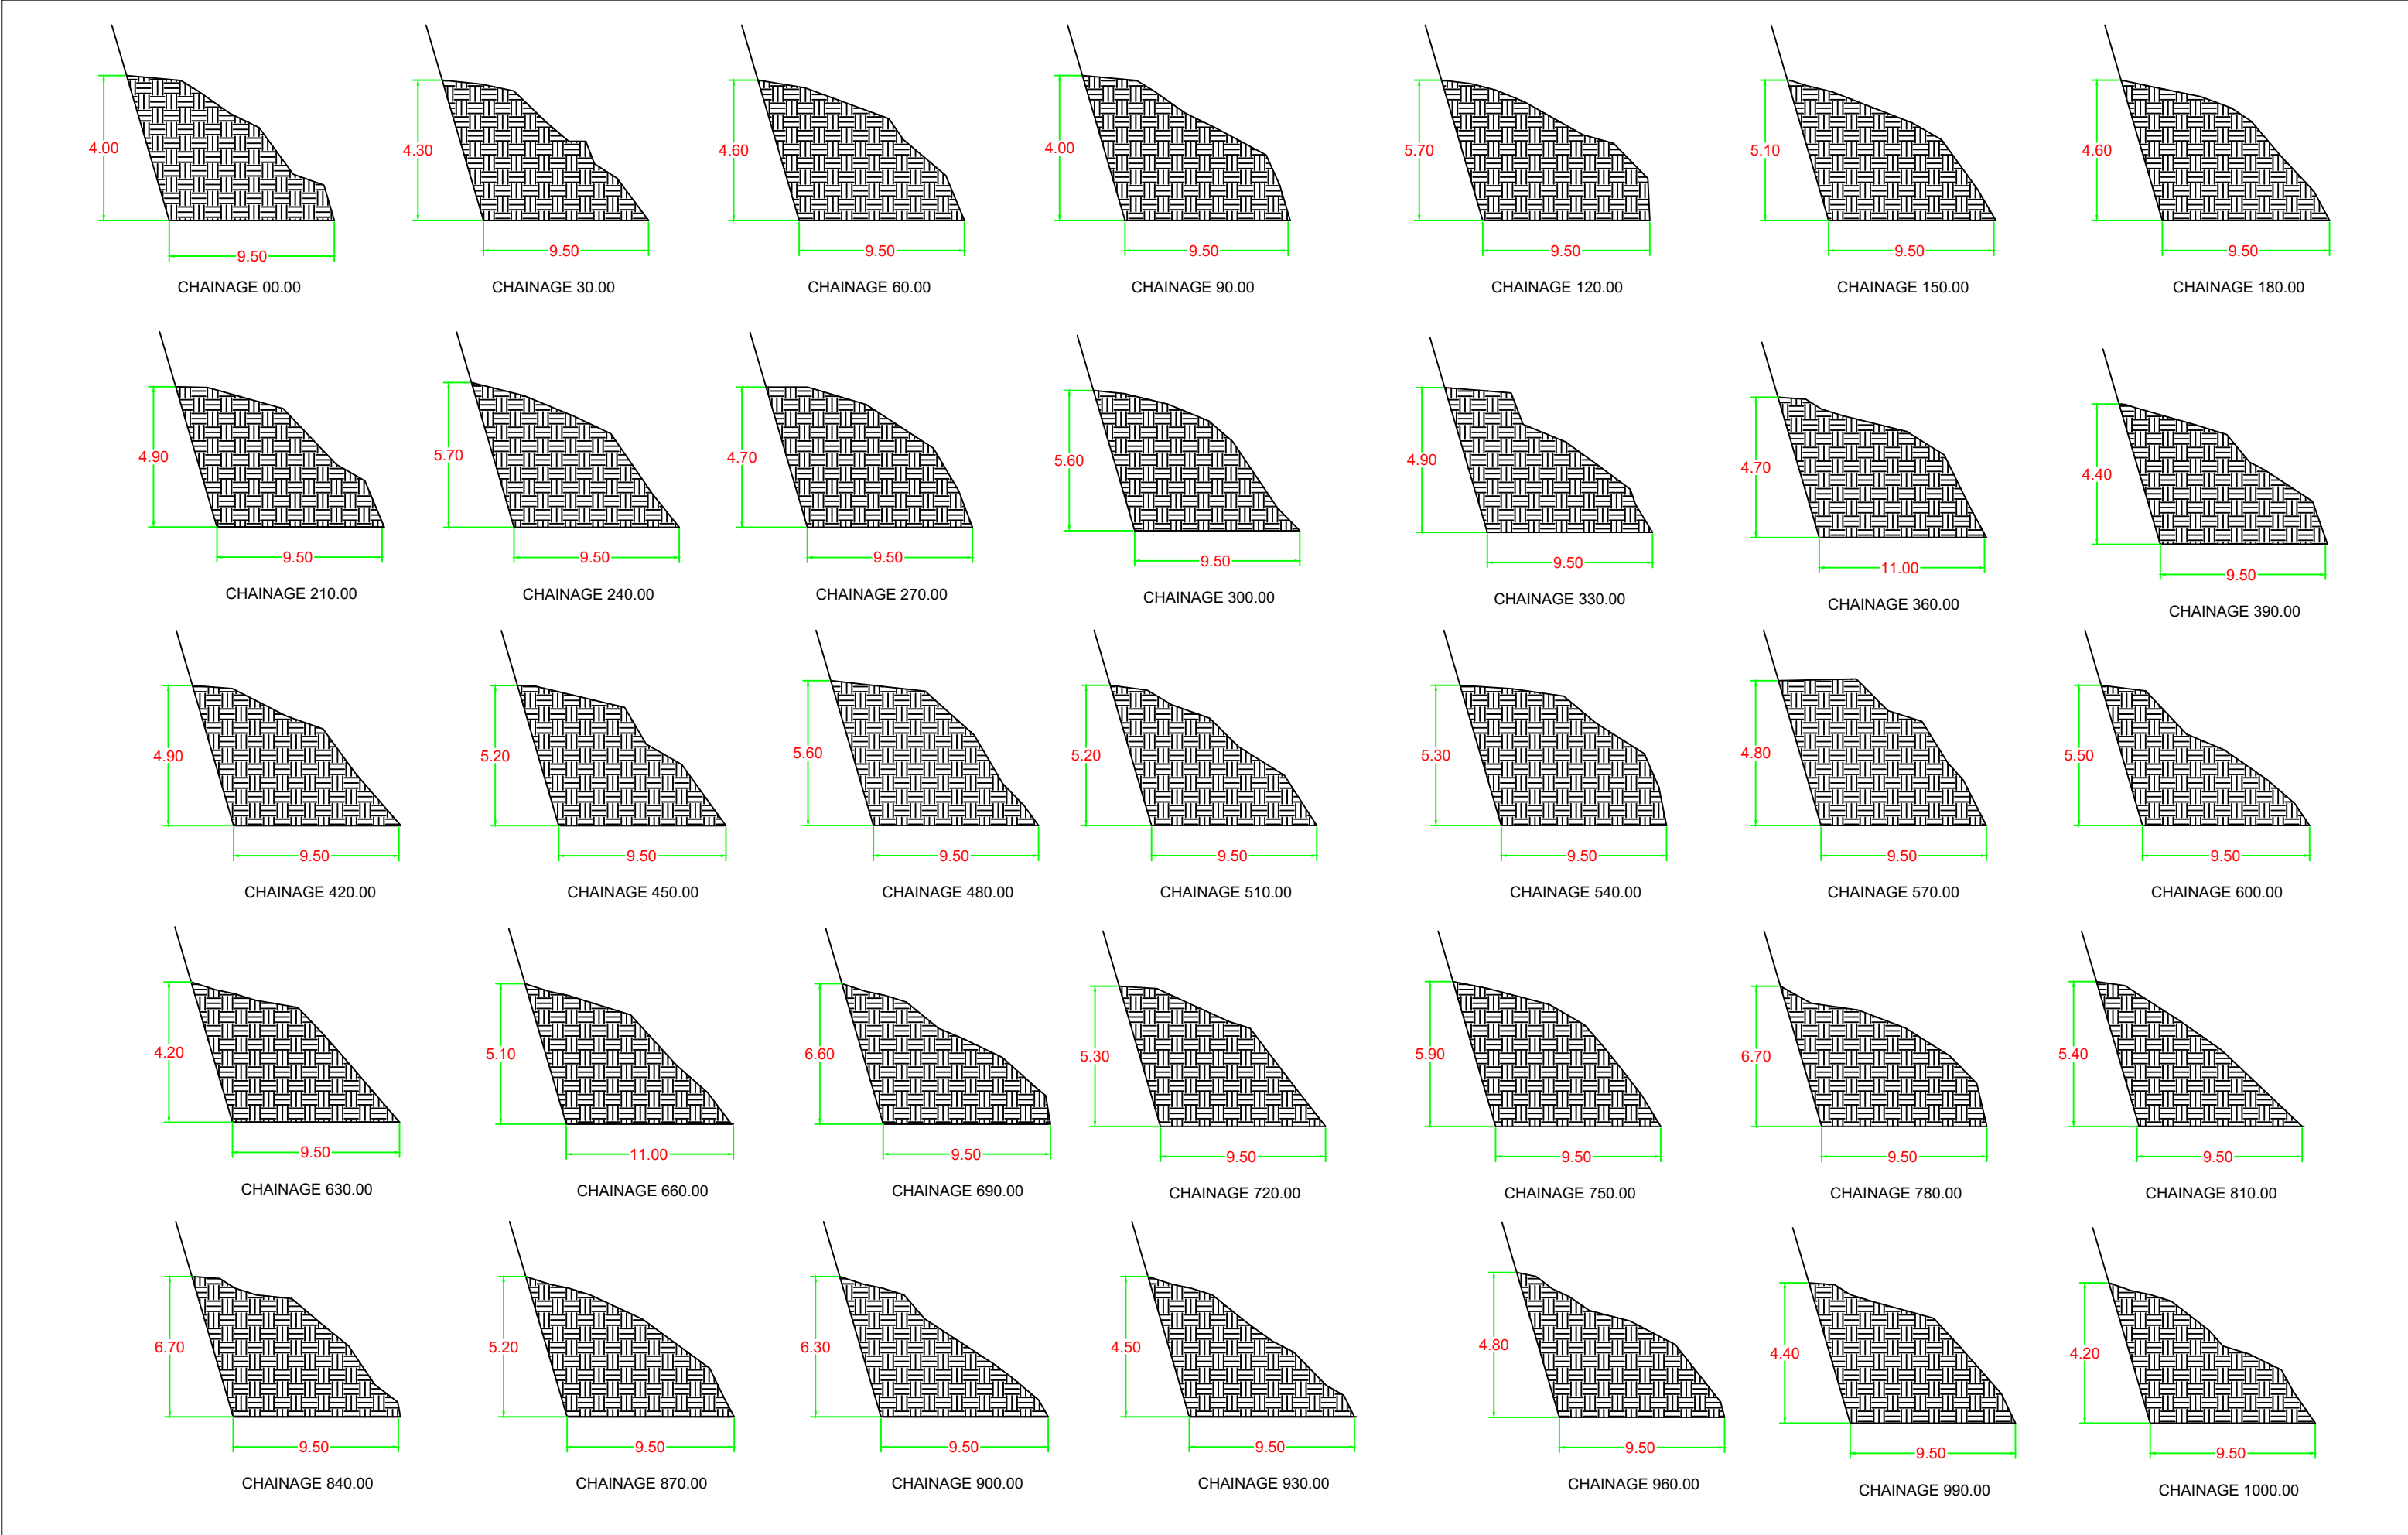

GOVERNMENT OF NAGALAND PUBLIC WORKS DEPARTMENT (ROADS & BRIDGES)	Office of the Executive Engineer Zunheboto Division Zunheboto Dist. ; Nagaland	Name of Work	Chainage	Drawing Title	All dimensions are in meter (m)	
		Improvement of Road from Tizu Bridge to Satoi Hq. (Length= 20Km, under CRIF Scheme).	17.00 - 18.00 KM	Cross Section	PWD (R&B) Zunheboto Div.	
					Date	Scale
					May 2026	Not To Scale

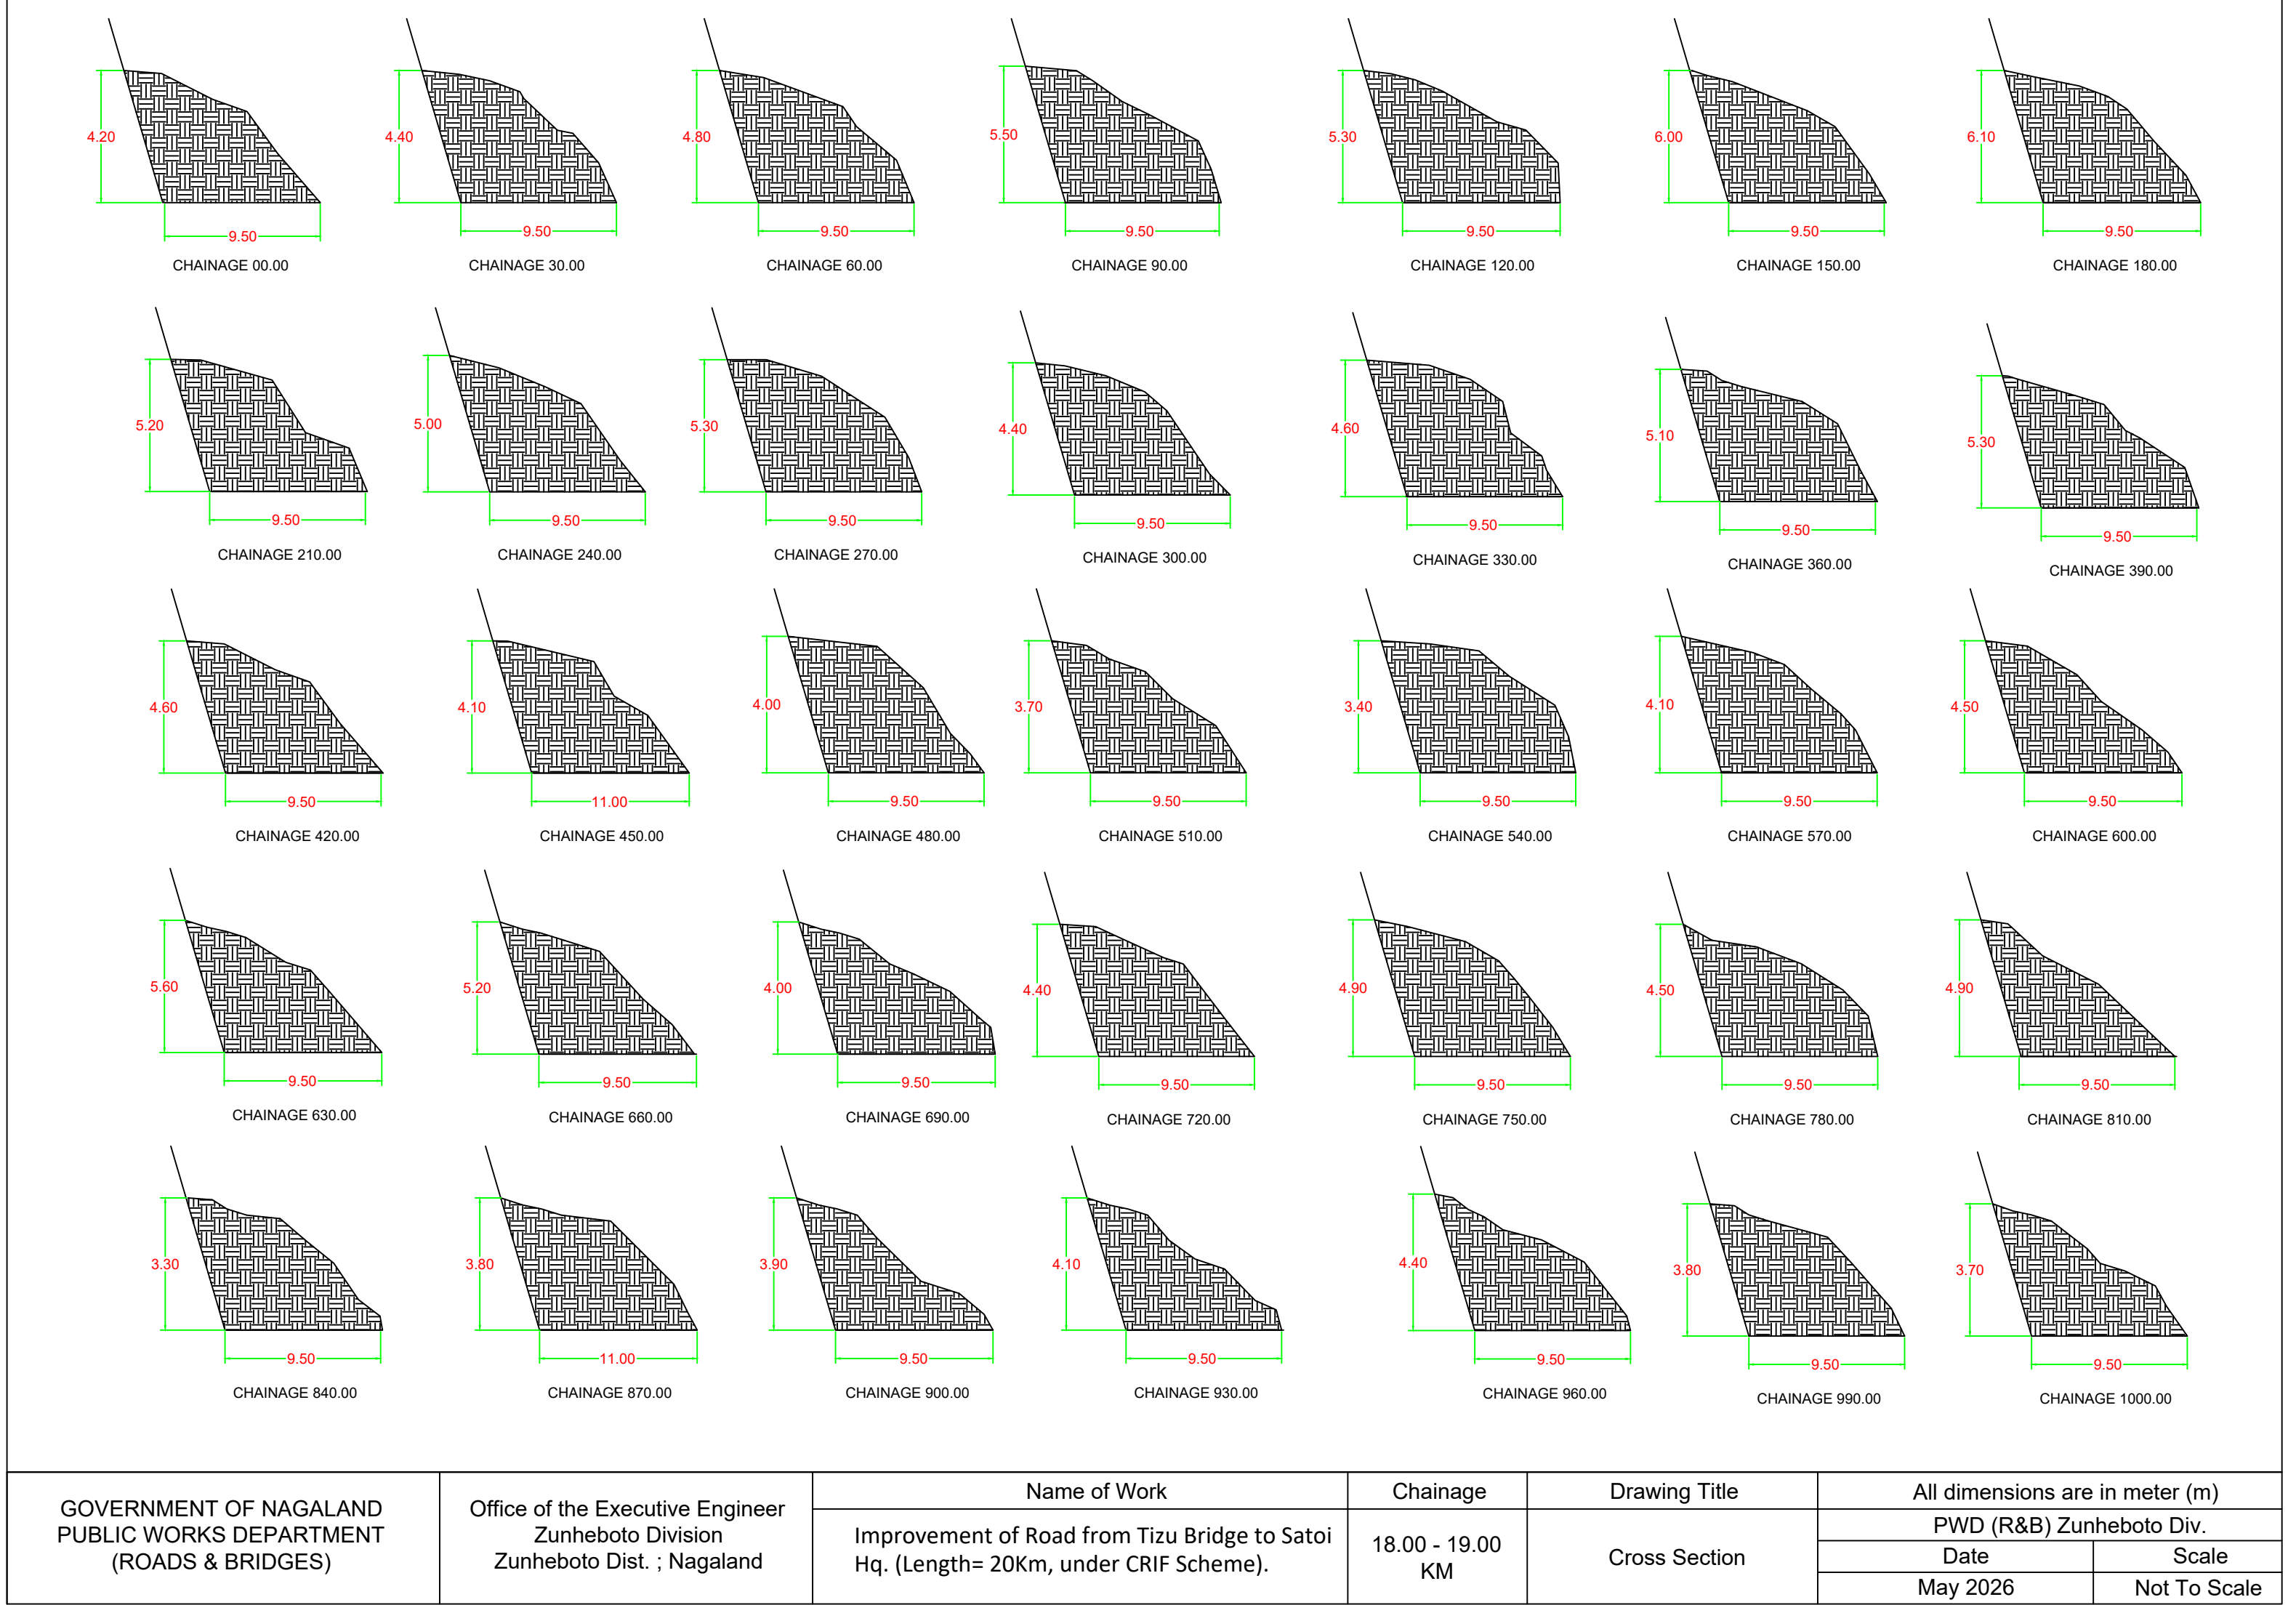

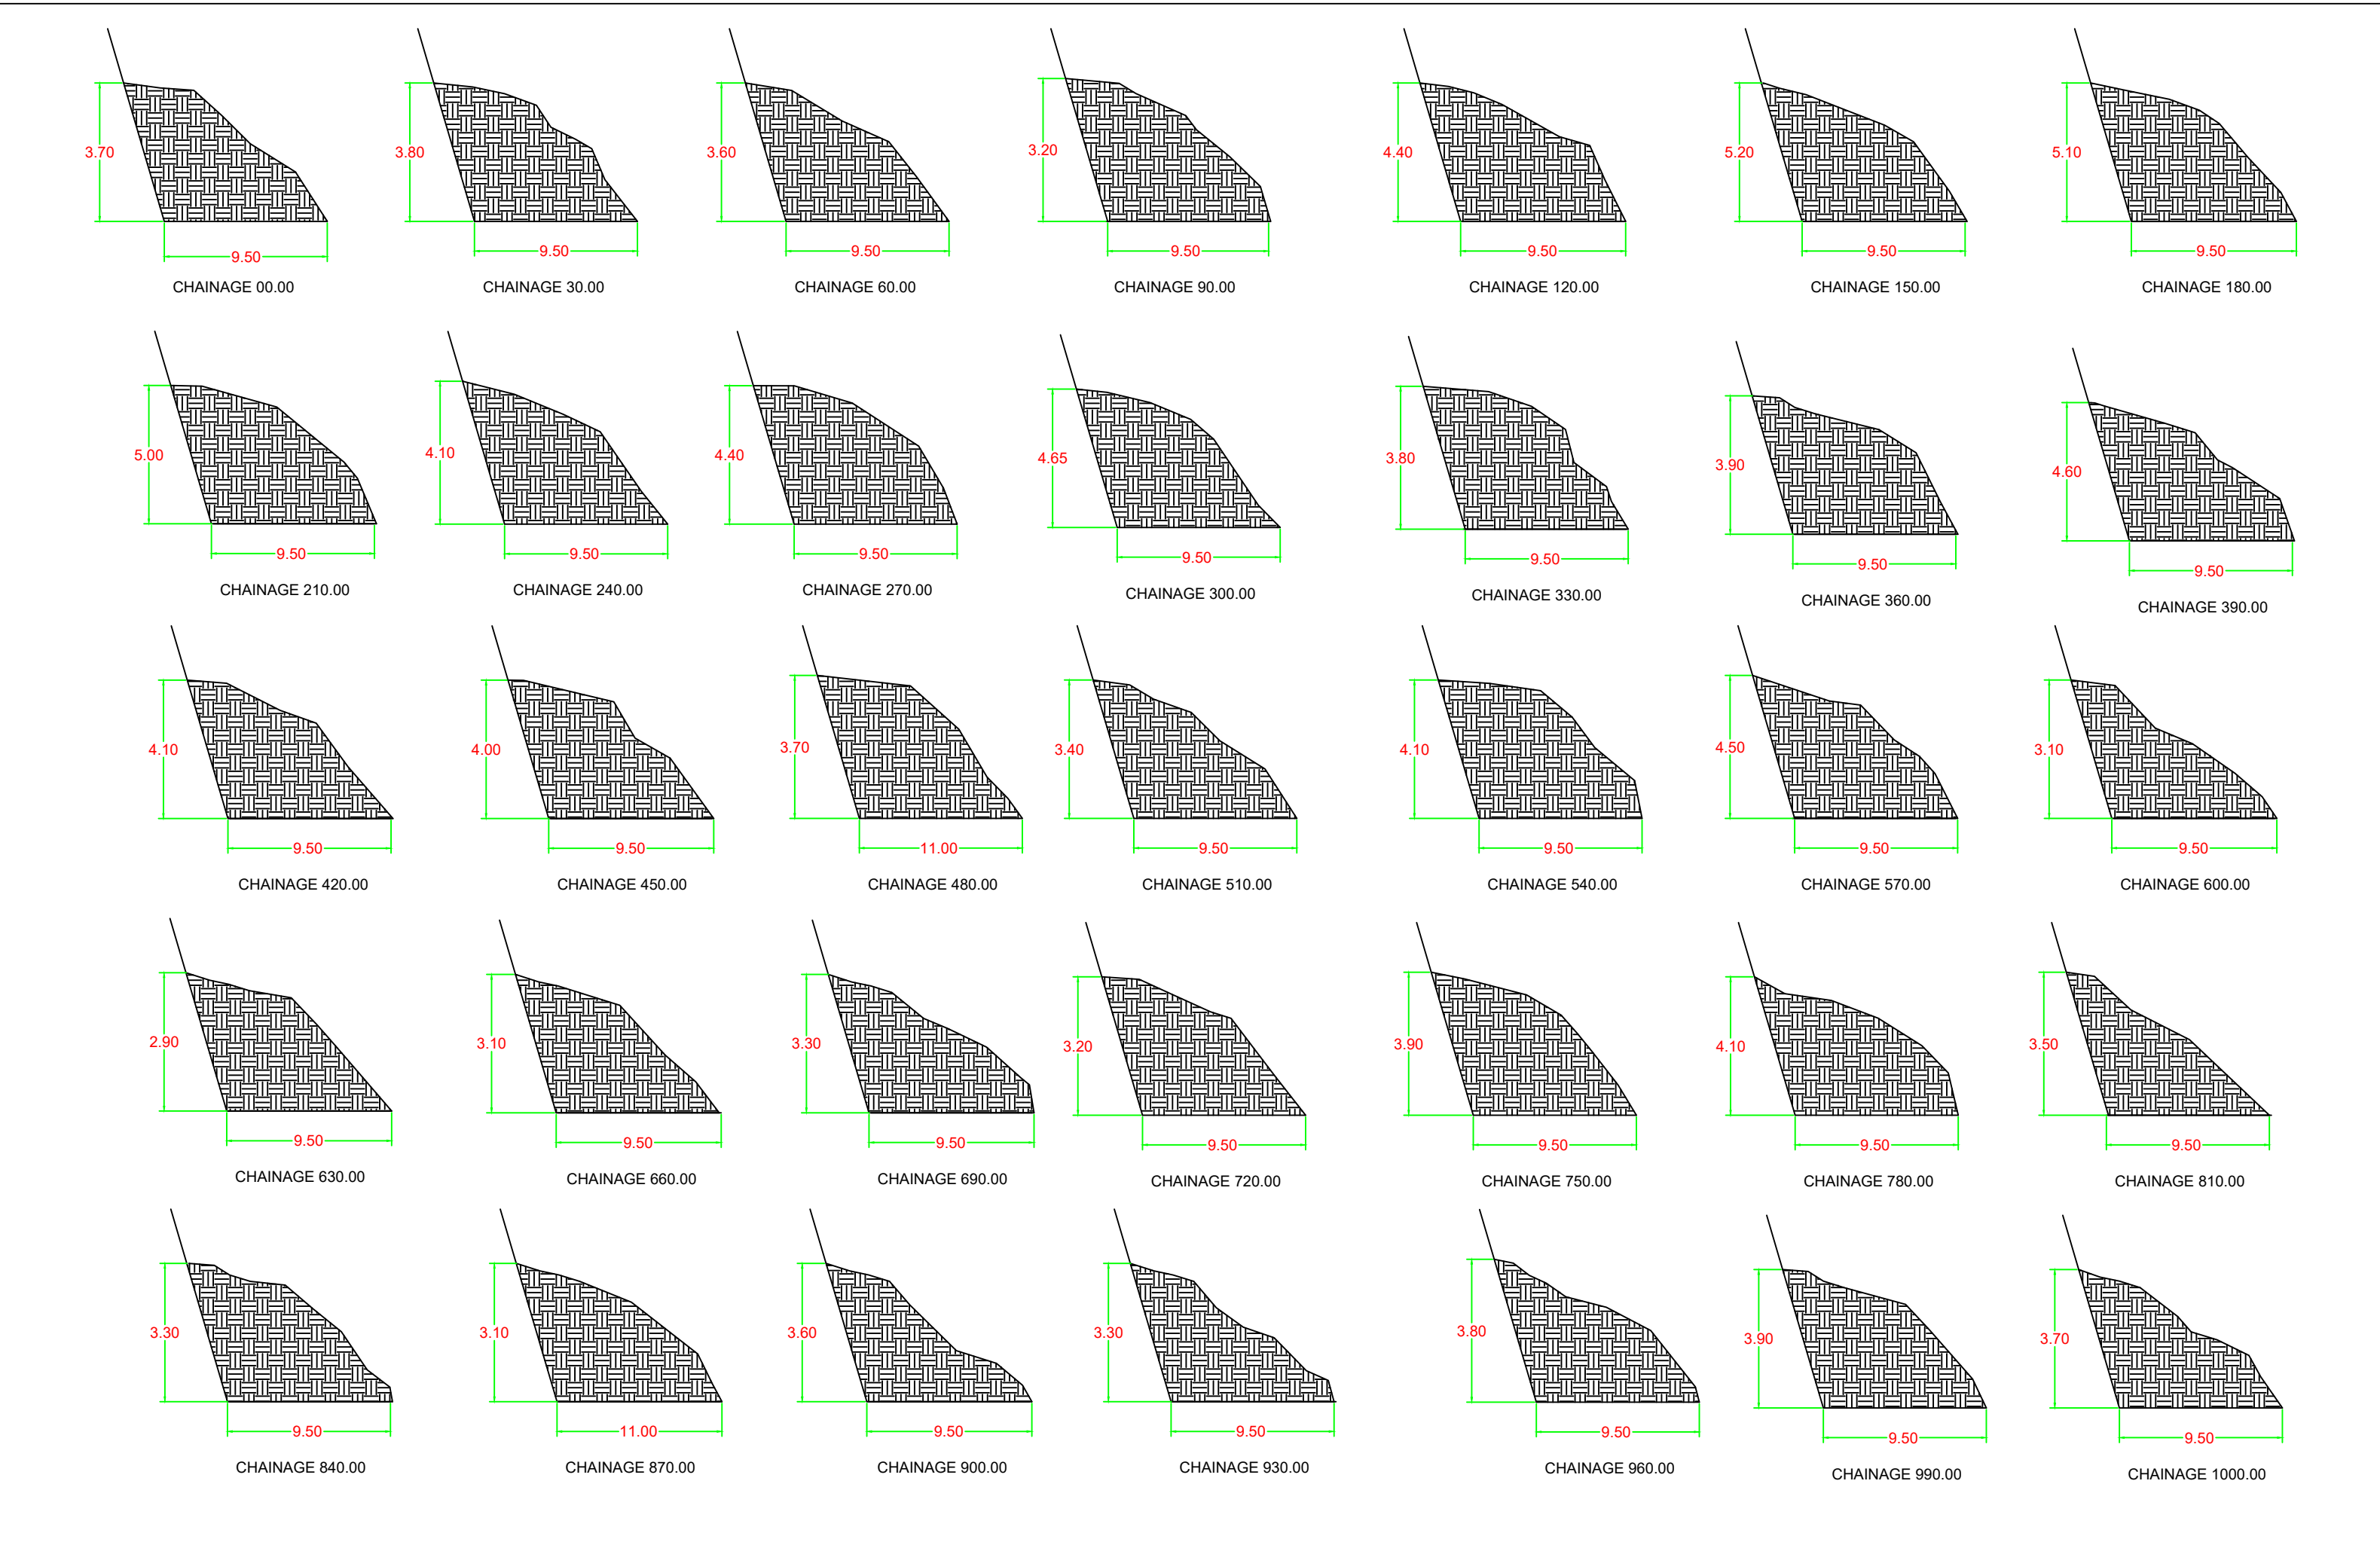

GOVERNMENT OF NAGALAND PUBLIC WORKS DEPARTMENT (ROADS & BRIDGES)	Office of the Executive Engineer Zunheboto Division Zunheboto Dist. ; Nagaland	Name of Work	Chainage	Drawing Title	All dimensions are in meter (m)	
		Improvement of Road from Tizu Bridge to Satoi Hq. (Length= 20Km, under CRIF Scheme).	19.00 - 20.00 KM	Cross Section	PWD (R&B) Zunheboto Div.	
					Date	Scale
					May 2026	Not To Scale