


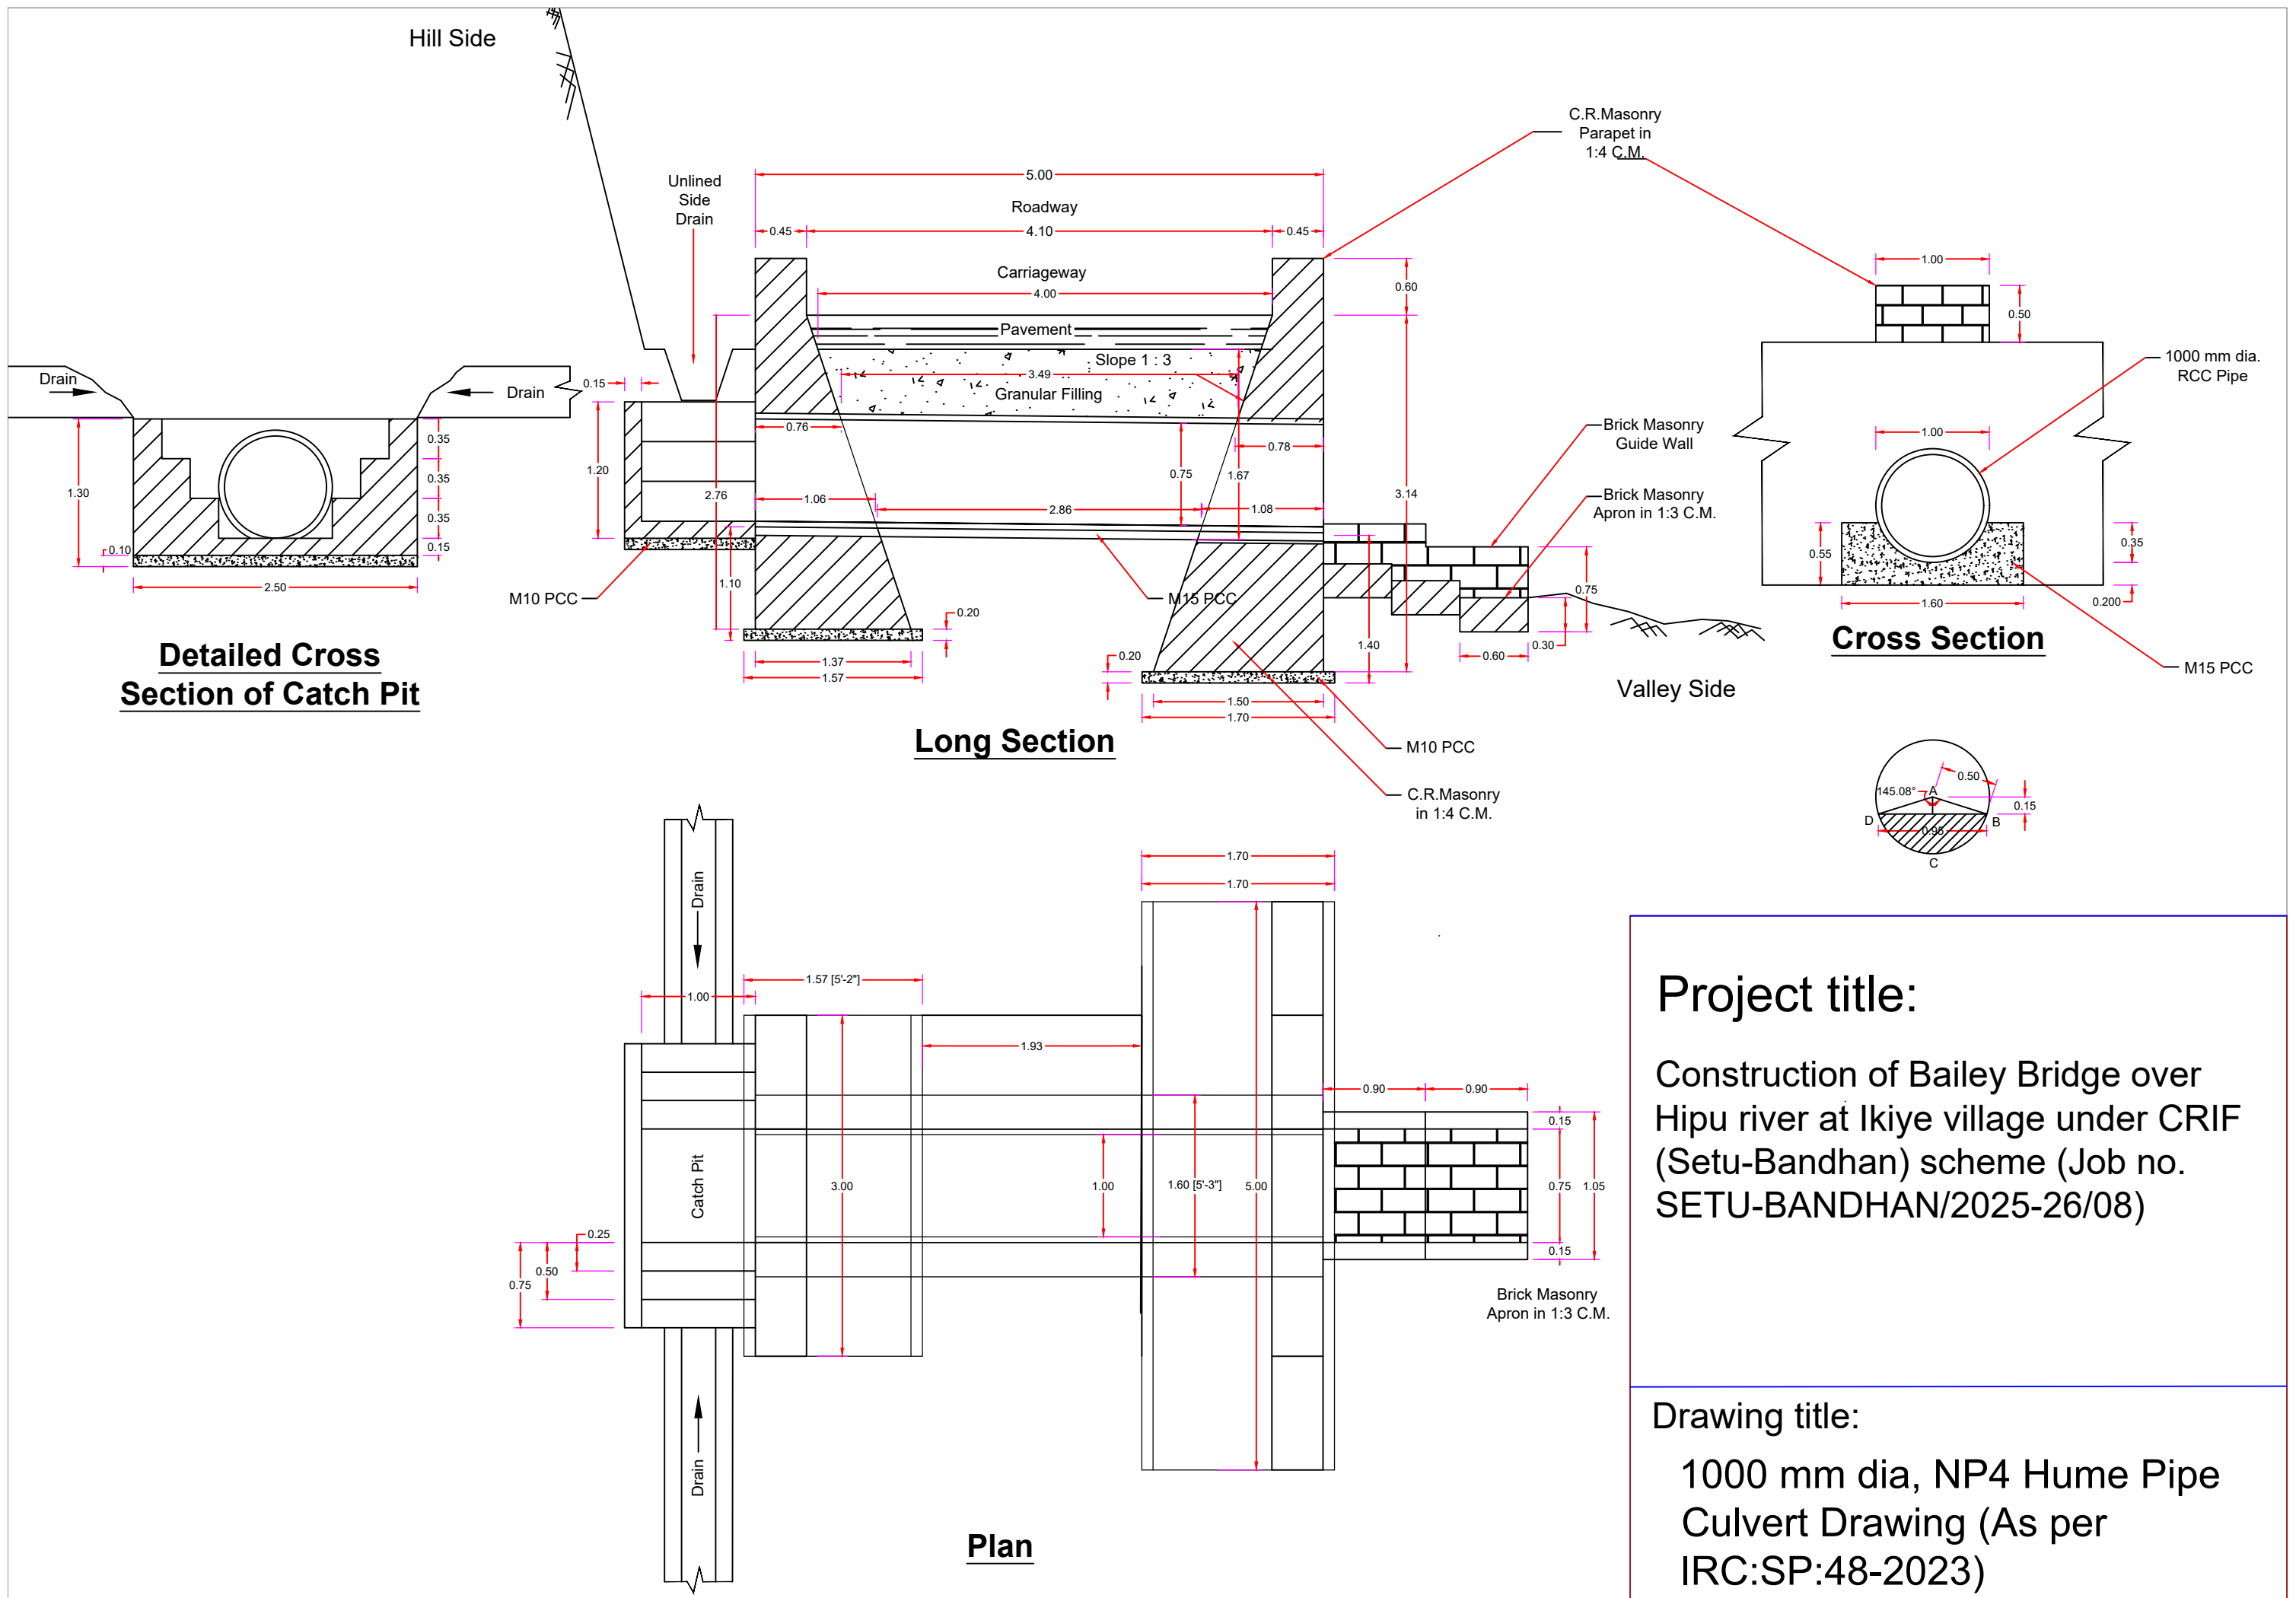

Project title:

Construction of Bailey Bridge over Hipu river at Ikiye village under CRIF (Setu-Bandhan) scheme (Job no. SETU-BANDHAN/2025-26/08)

Drawing title:

1000 mm dia, NP4 Hume Pipe Culvert Drawing (As per IRC:SP:48-2023)