


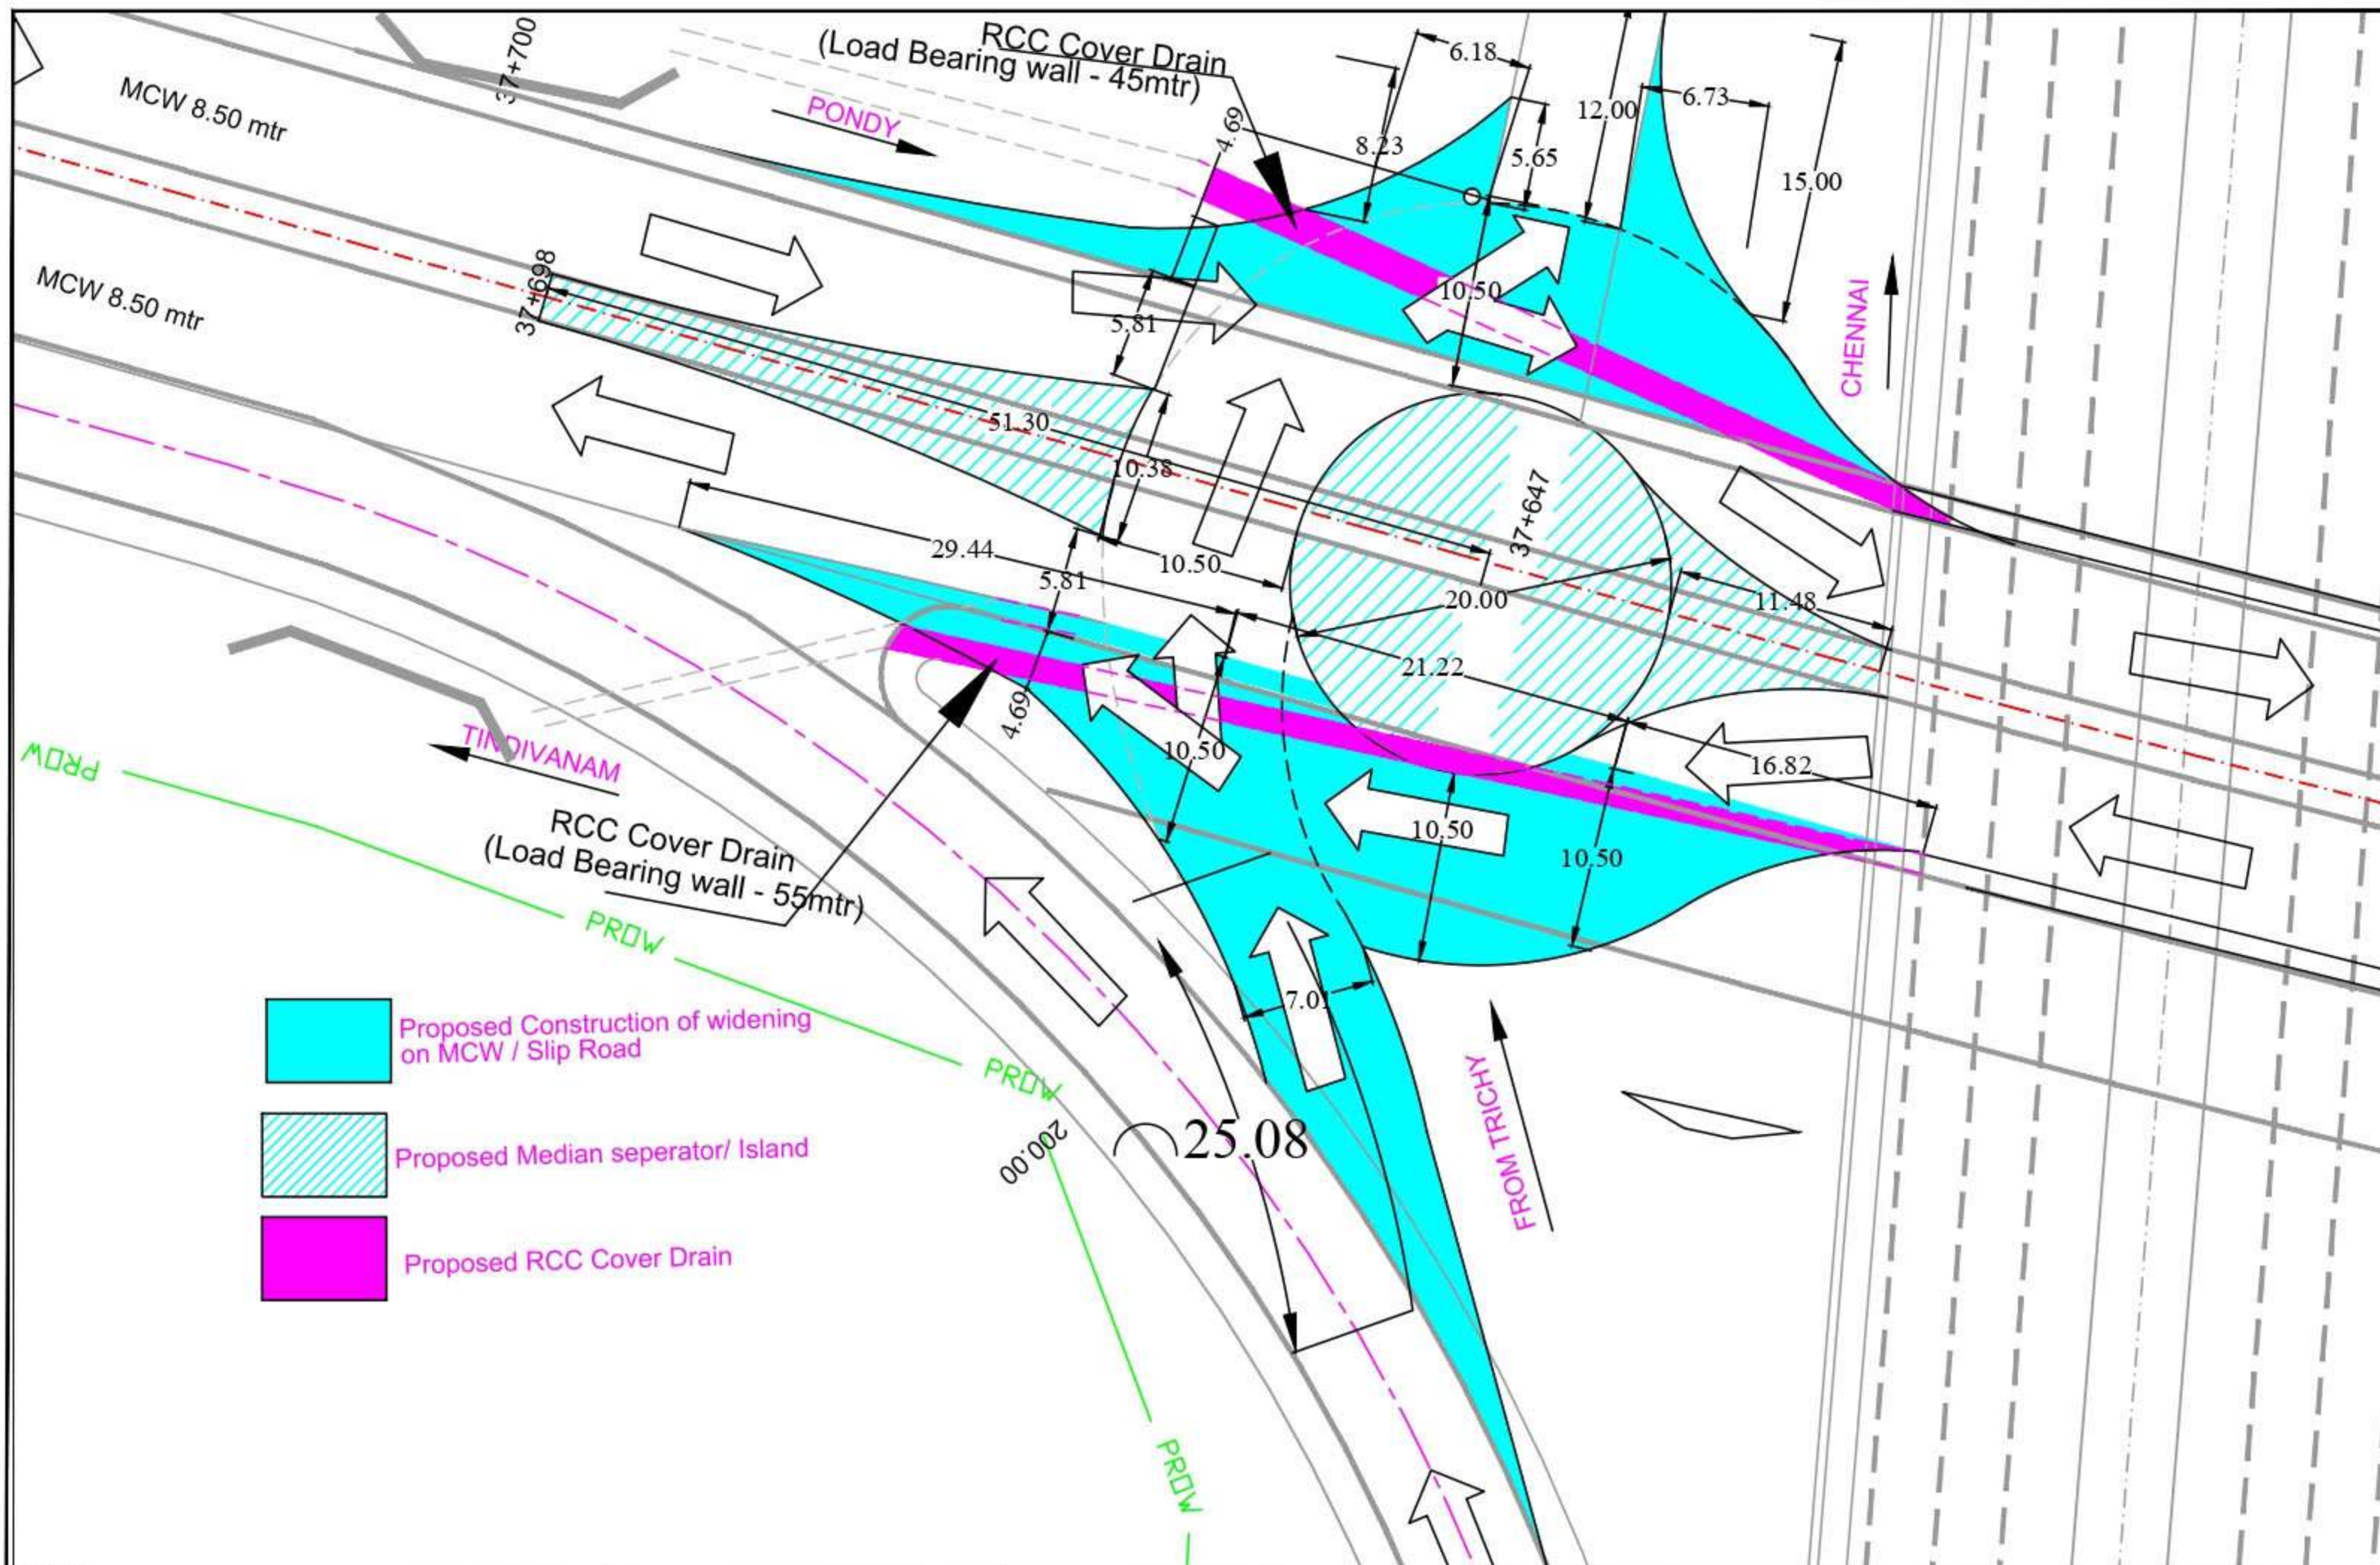

CLIENT:  NATIONAL HIGHWAY AUTHORITY OF INDIA (Ministry of Road Transport & Highways) Government of India.	INDEPENDANT ENGINEER: SA INFRASTRUCTURE CONSULTANTS PVT LTD IN JOINT VENTURE WITH QUEST ENGINEERS & CONSULTANTS PVT LTD. 1101B: 11 Floor, Tower A-II, Amsal Corporate Park, Plot No: 7A/1, Sector-142, Noida - 201 301, India	PROJECT: FOUR LANE OF PONDIC/HERRY TINDIVANAM SECTION (FROM KM 0/000 TO KM 38/608 OF NH-66) BAR SCALE: 0 1 2 3 4 5 6 7 8 9 10 -1:100 0 2 4 6 8 10 12 14 16 18 20 -1:50	PROPOSED JUNCTION IMPROVEMENT AND BOX CULVERT TITLE:- Junction Improvement at Km 37.506 Roundana at Tindivanam Side Km 37.621	PROJECT: Junction Improvement and Construction of Slip Road at Km. 37+506 (Marakkannam Junction) in the project of Pondicherry - Tindivanam section of NH-32 (Old No. NH-66) in the State of Tamil Nadu on EPC mode.
--	---	--	---	--