


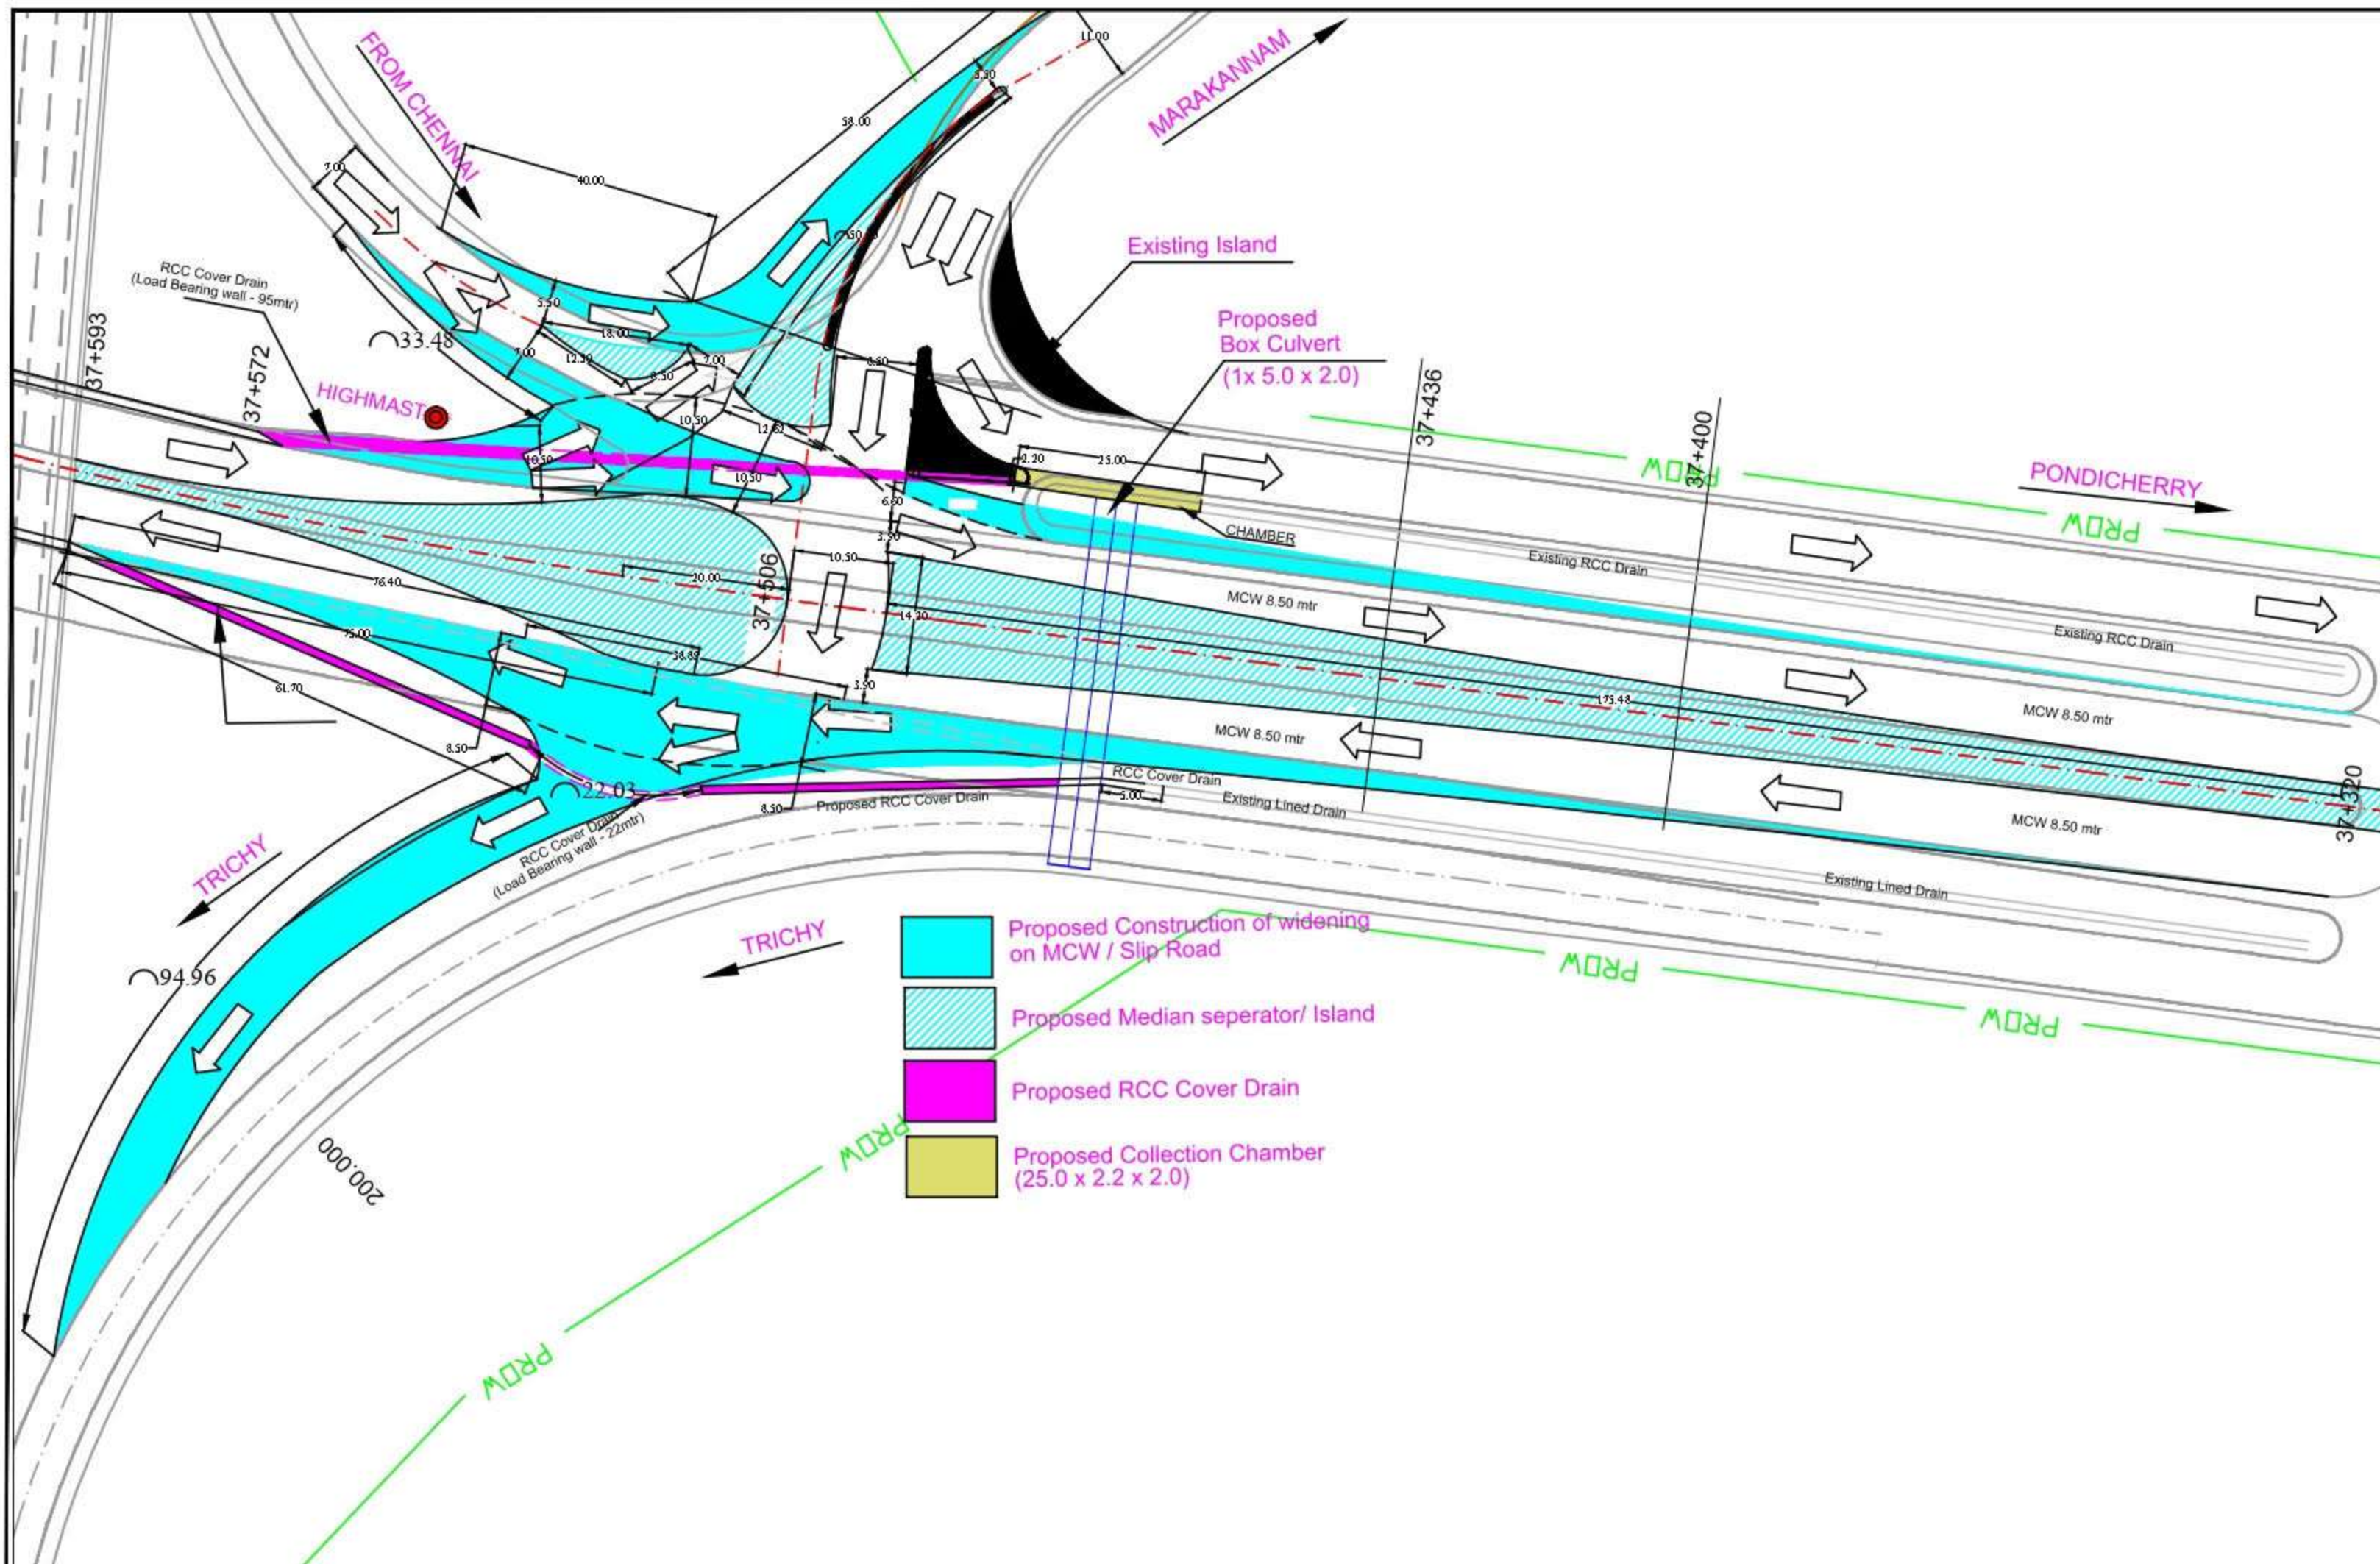

NATIONAL HIGHWAY AUTHORITY OF INDIA

(Ministry of Road Transport & Highways)
Government of India.

INDEPENDANT ENGINEER:

SA INFRASTRUCTURE CONSULTANTS PVT LTD
IN JOINT VENTURE WITH
QUEST ENGINEERS & CONSULTANTS PVT LTD.
1101B: 11Floor, Tower A-II, Ansal Corporate Park,
Plot No:7A/1, Sector-142,
Noida - 201 301, India

PROJECT: FOUR LANE OF PONDICHERY TINDIVANAM SECTION (FROM KM 0/000 TO KM 38/608 OF NH-66)

BAR SCALE : 0 1 2 3 4 5 6 7 8 9 10 -1:100
0 2 4 6 8 10 12 14 16 18 20 -1:50

PROPOSED JUNCTION IMPROVEMENT AND BOX CULVERT

TITLE:-
Junction Improvement at Km 37.506
Roundana at Tindivanam Side Km 37.506

PROJECT:

Junction Improvement and Construction of Slip Road at Km. 37+506 (Marakkanam Junction) in the project of Pondicherry - Tindivanam section of NH-32 (Old No. NH-66) in the State of Tamil Nadu on EPC mode.